


NORTH

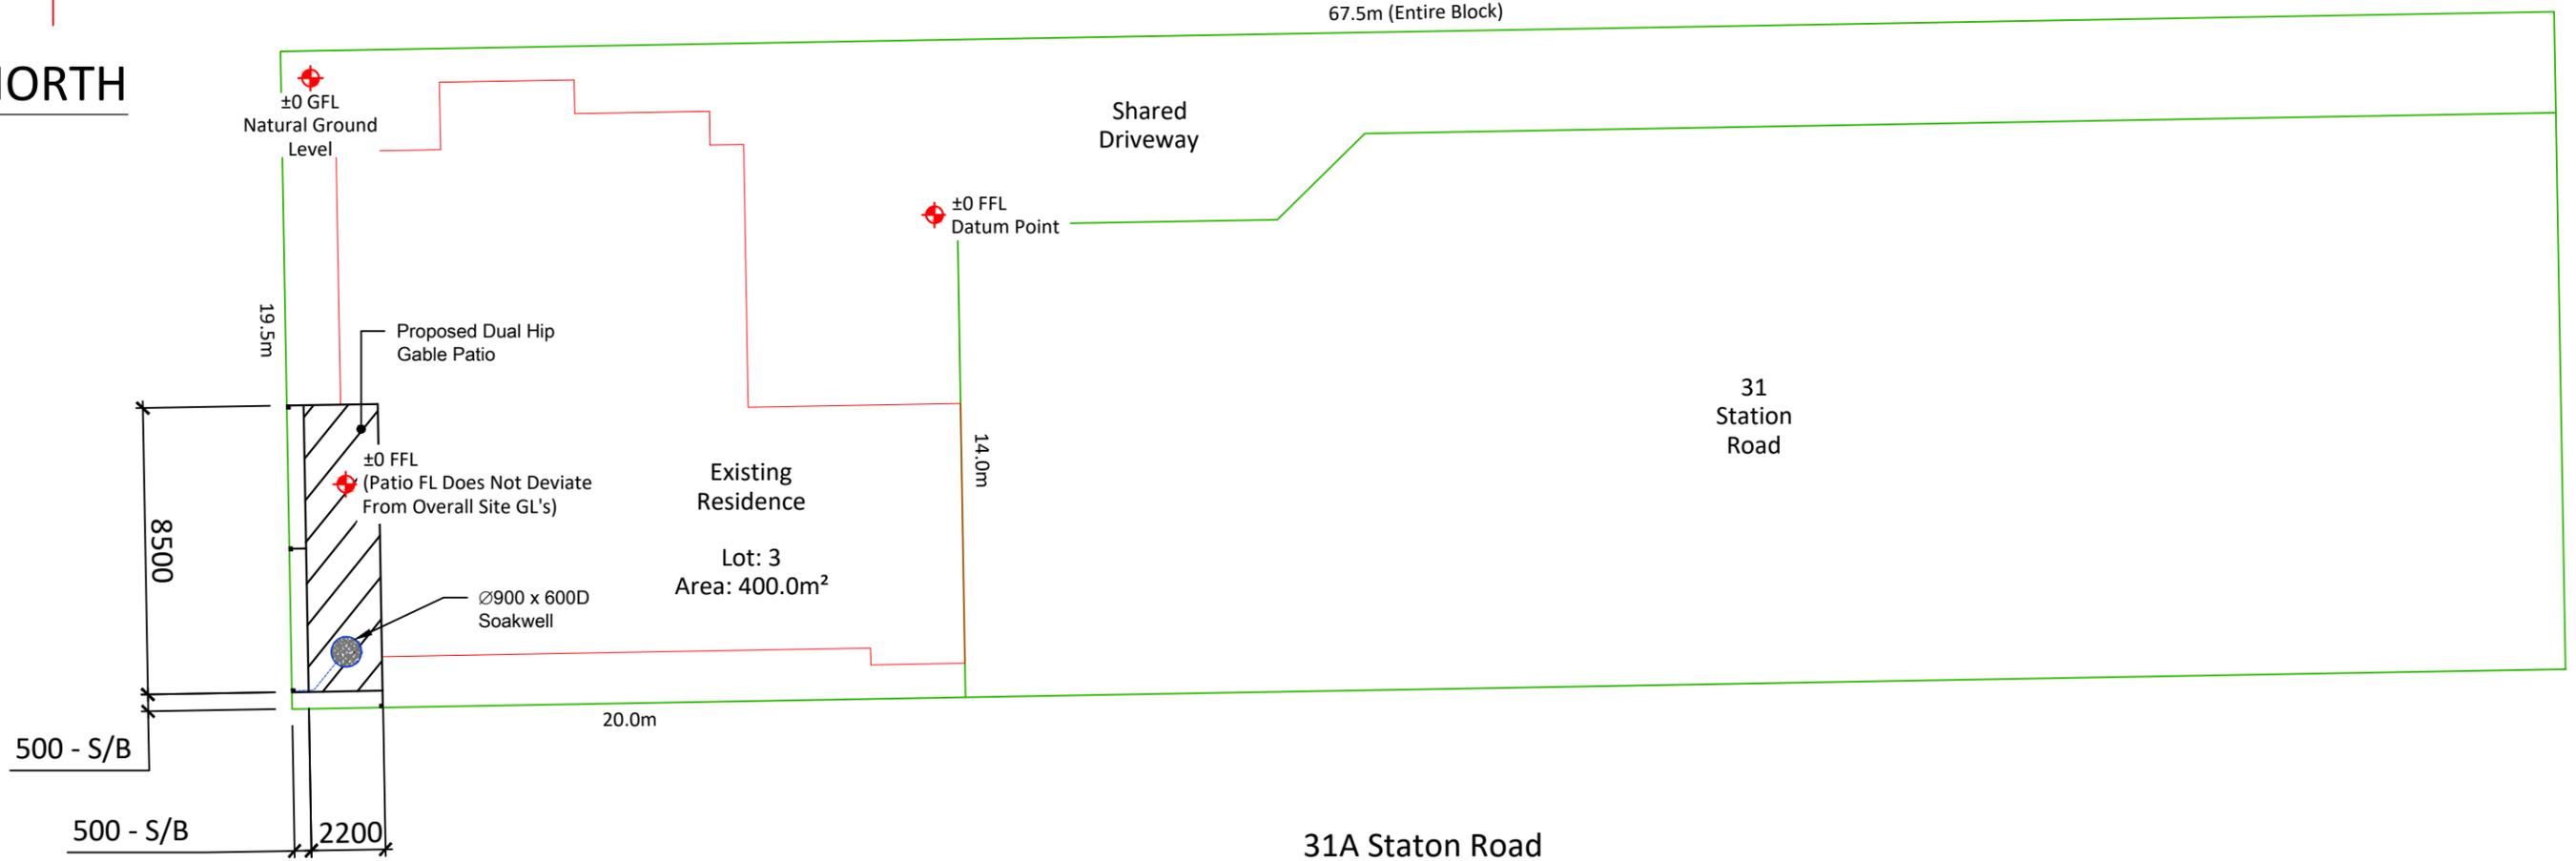

31A Staton Road
SITE PLAN
 SCALE 1:200

Gable Patio Notes:


Attached Gable Patio -
 Soakwell Capacity = Area (m2) x 0.0125 = Volume of Soakwell
 Soakwell Capacity = 18.7 sqm x 0.0125 = 0.24 m³
 = Ø900 x 600 Deep Soakwell

*Soakwell shown is Indicative only and is completed by Others




| REVISION | DESCRIPTION | DATE | APPROVED |
|----------|--------------|------------|----------|
| A | FOR APPROVAL | 25.05.2023 | SJ |

31A STATON ROAD, EAST FREMANTLE, WA 6158
 LASCELLES & TRACEY SIMPSON
 SITE PLAN

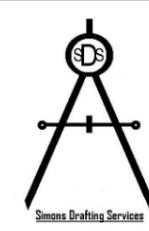

| | |
|----------|-------------|
| DRAWN | S. Julian |
| CHECKED | - |
| DATE | 25.05.23 |
| REVISION | A |
| SCALE | A3 @ 1:200 |
| SHEET | 1 of 3 |
| DRG No. | APD596_Site |

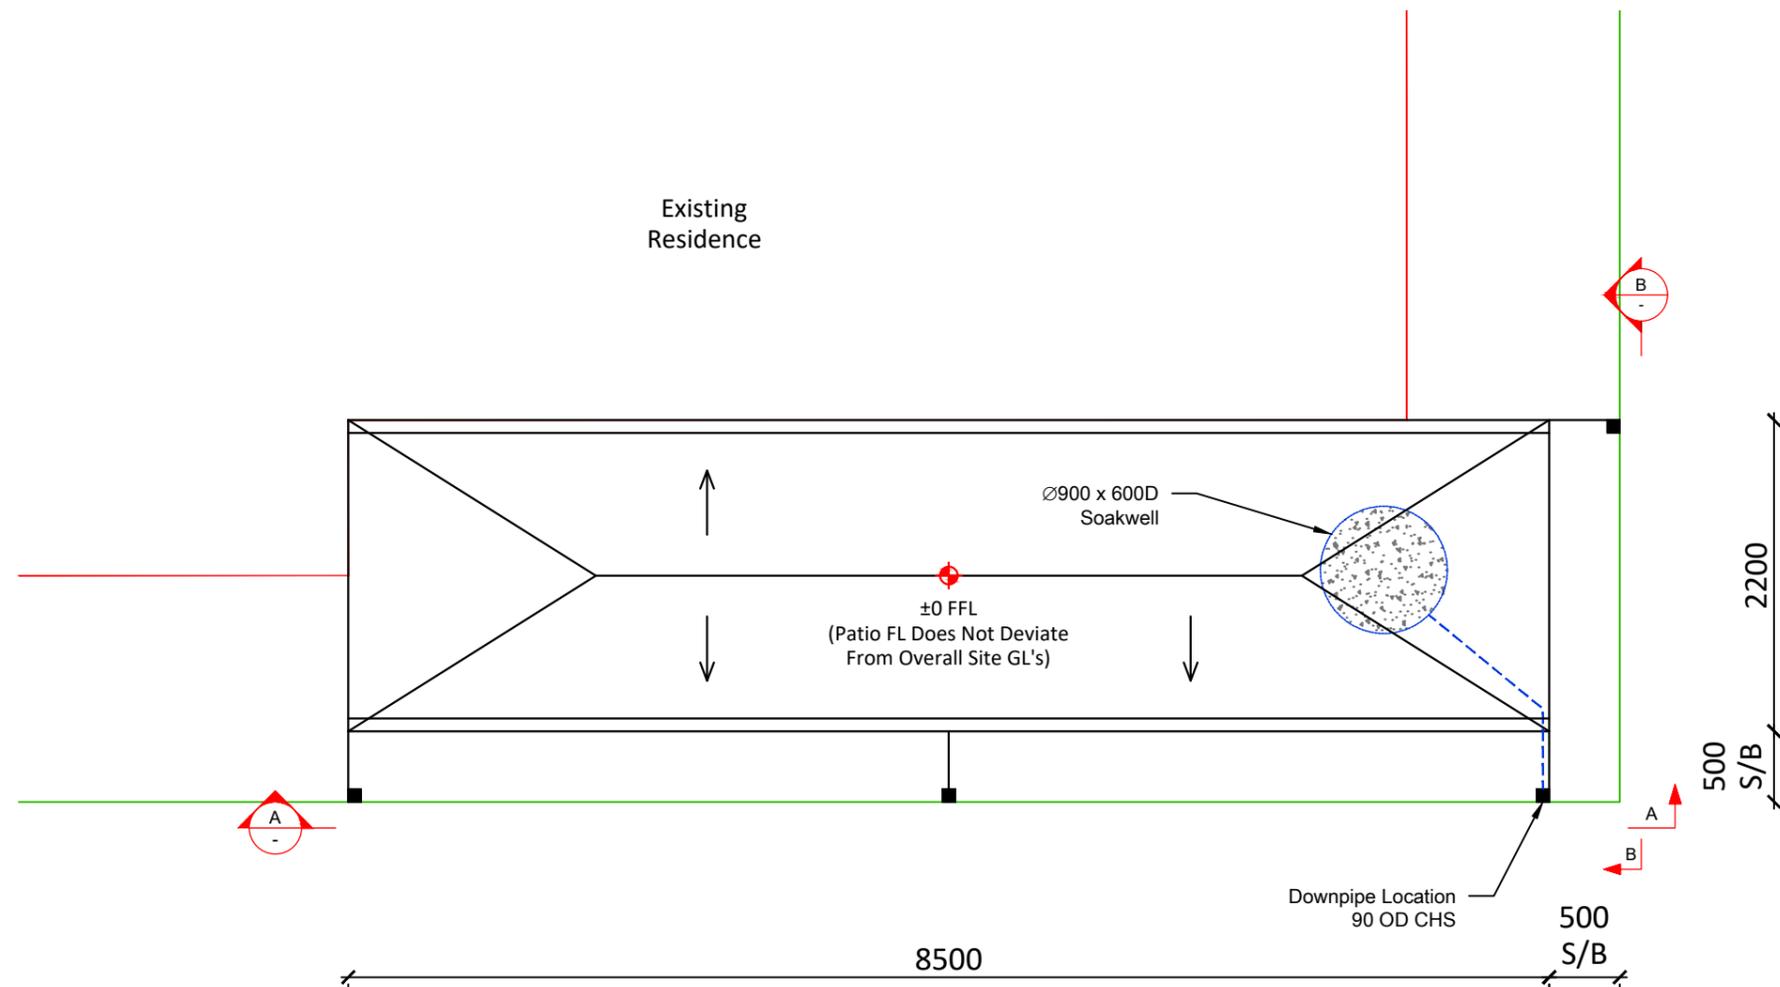

Dual Hip Gable Patio Plan

SCALE 1:50

Gable Patio Notes:


Attached Gable Patio -
 Soakwell Capacity = Area (m²) x 0.0125 = Volume of Soakwell
 Soakwell Capacity = 18.7 sqm x 0.0125 = 0.24 m³
 = Ø900 x 600 Deep Soakwell

*Soakwell shown is Indicative only and is completed by Others




| REVISION | DESCRIPTION | DATE | APPROVED |
|----------|--------------|------------|----------|
| A | FOR APPROVAL | 25.05.2023 | SJ |


31A STATON ROAD, EAST FREMANTLE, WA 6158
 LASCELLES & TRACEY SIMPSON
 DUAL HIP GABLE PATIO PLAN & DETAILS - SHEET 1 of 2

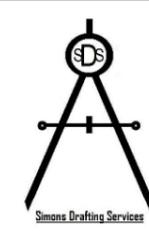

| | |
|----------|--------------------------|
| DRAWN | S. Julian |
| CHECKED | - |
| DATE | 26.05.23 |
| REVISION | A |
| SCALE | A3 @ 1:50 |
| SHEET | 2 of 3 |
| DRG No. | APD596_PatioDetails_1of2 |

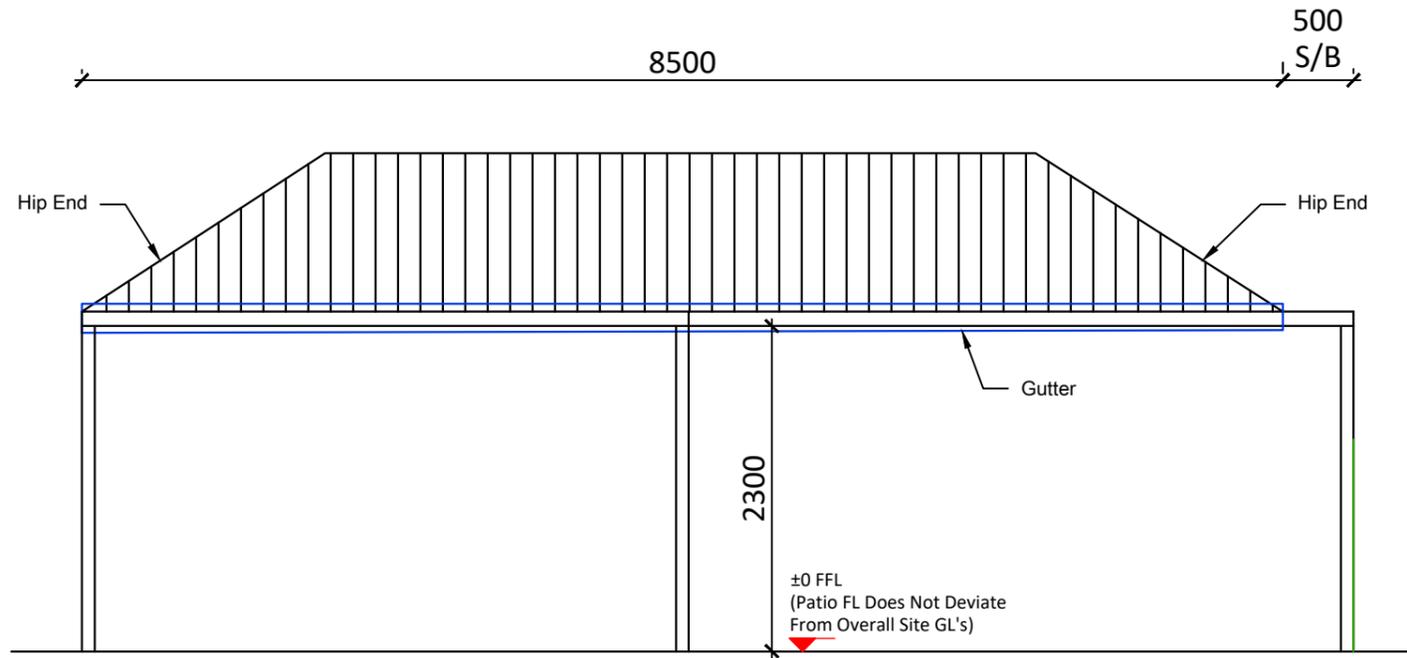

A ELEVATION
SCALE : 1:50

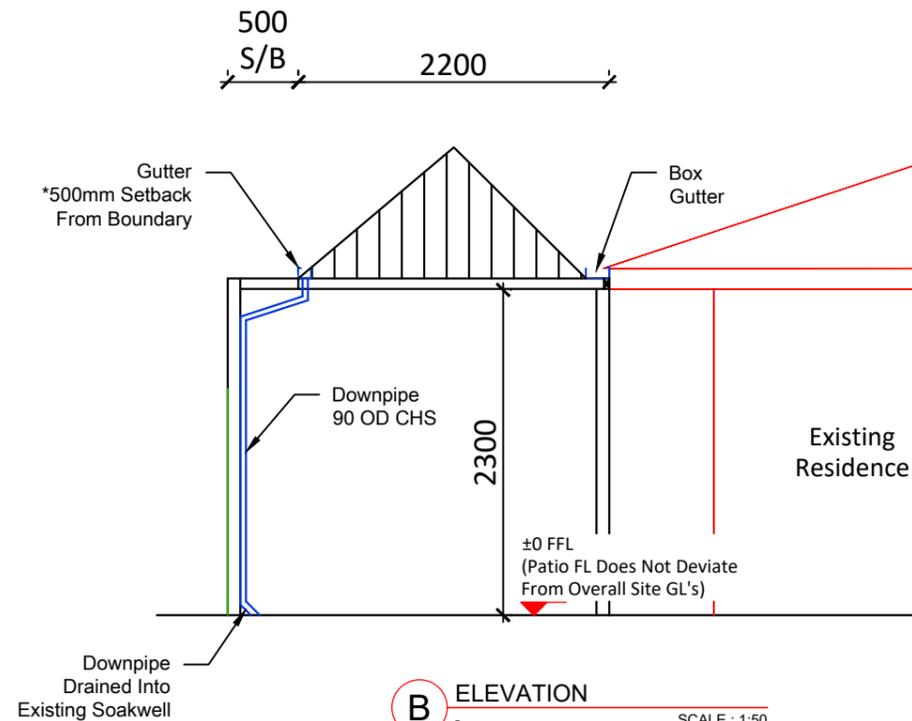

B ELEVATION
SCALE : 1:50

Gable Patio Notes:


Attached Gable Patio -
 Soakwell Capacity = Area (m²) x 0.0125 = Volume of Soakwell
 Soakwell Capacity = 18.7 sqm x 0.0125 = 0.24 m³
 = Ø900 x 600 Deep Soakwell

*Soakwell shown is Indicative only and is completed by Others



| REVISION | DESCRIPTION | DATE | APPROVED |
|----------|--------------|------------|----------|
| A | FOR APPROVAL | 25.05.2023 | SJ |

31A STATON ROAD, EAST FREMANTLE, WA 6158
 LASCELLES & TRACEY SIMPSON
 DUAL HIP GABLE PATIO PLAN & DETAILS - SHEET 2 of 2

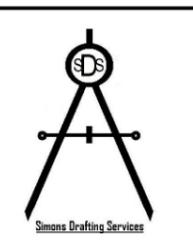

| | |
|----------|--------------------------|
| DRAWN | S. Julian |
| CHECKED | - |
| DATE | 26.05.23 |
| REVISION | A |
| SCALE | A3 @ 1:50 |
| SHEET | 3 of 3 |
| DRG No. | APD596_PatioDetails_2of2 |