

FORTESCUE STREET


20.120

SITE PLAN
Scale: 1:200




PROPOSED PATIO


PROPOSED PATIO POLYCARBONATE ROOF

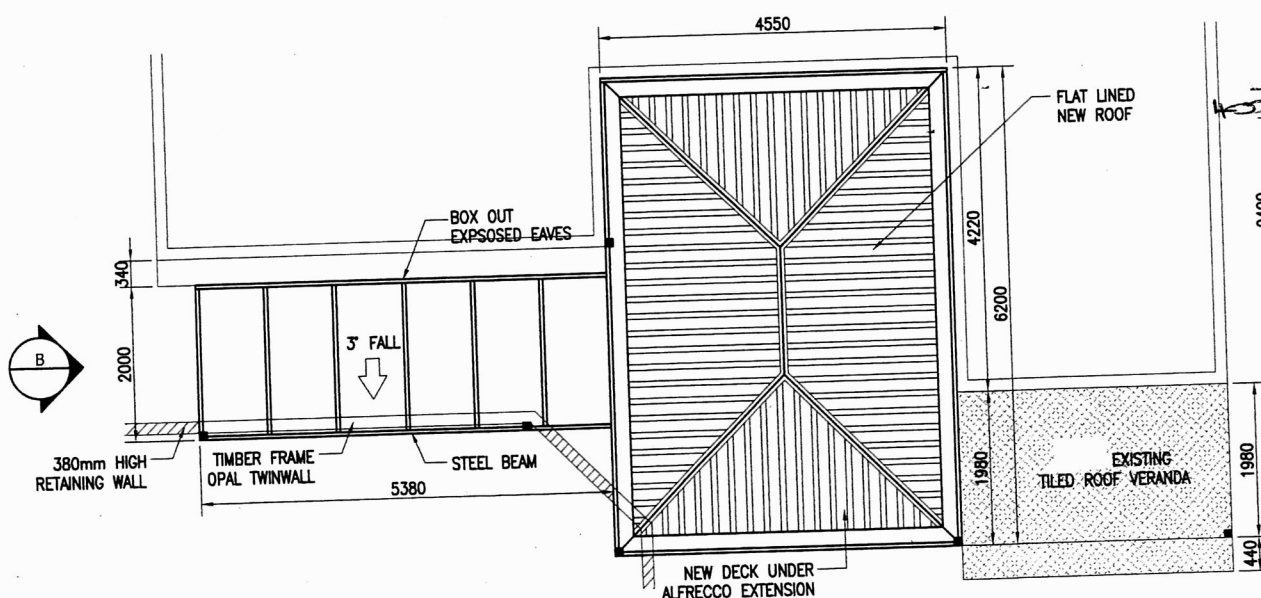

FLOOR PLAN
Scale: 1:100

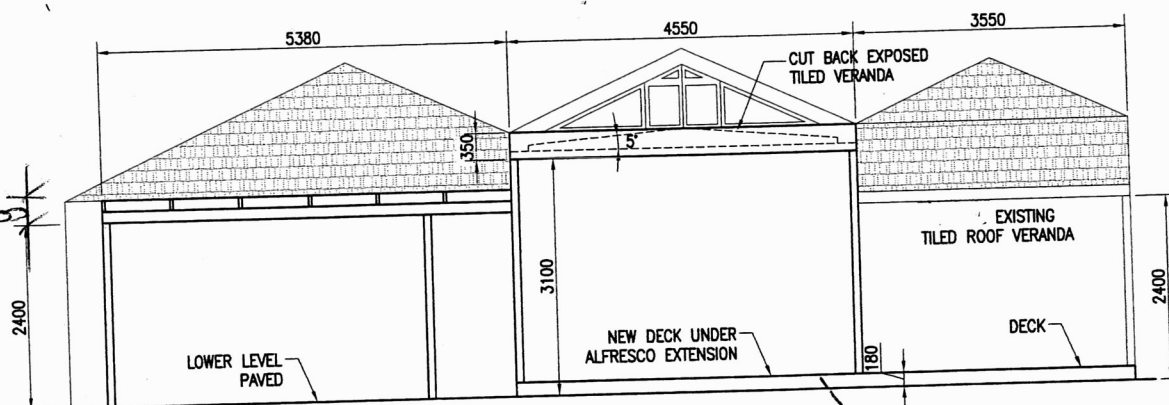

A ELEVATION
Scale: 1:100

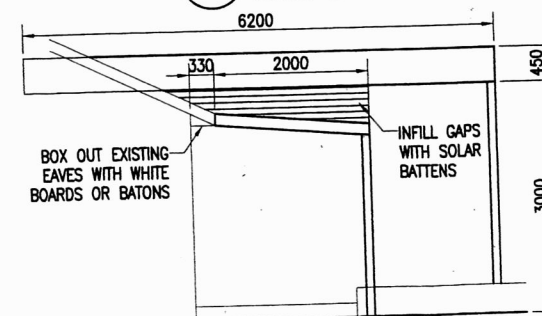

B ELEVATION
Scale: 1:100

FFL OF PATIO +
DECK LEVEL
WITH FFL OF
HOUSE AT O/C.

Job No.	Issue / Date	Client: Angelina and Franco
	12/07/2021	Address: 67 Fortescue Street, East Fremantle
Sheet		Mobile 1: Mobile 2:

patio living

Softwoods Timberyards Pty LTD
A.C.N. 076 530 848 trading as Patio Living
Web: www.patioliving.com.au
Email: info@patioliving.com.au

Drawn By
Kim Dayrit
Branch:
Perth

Phone No:
9322 3777

Scale
As Shown

A4