




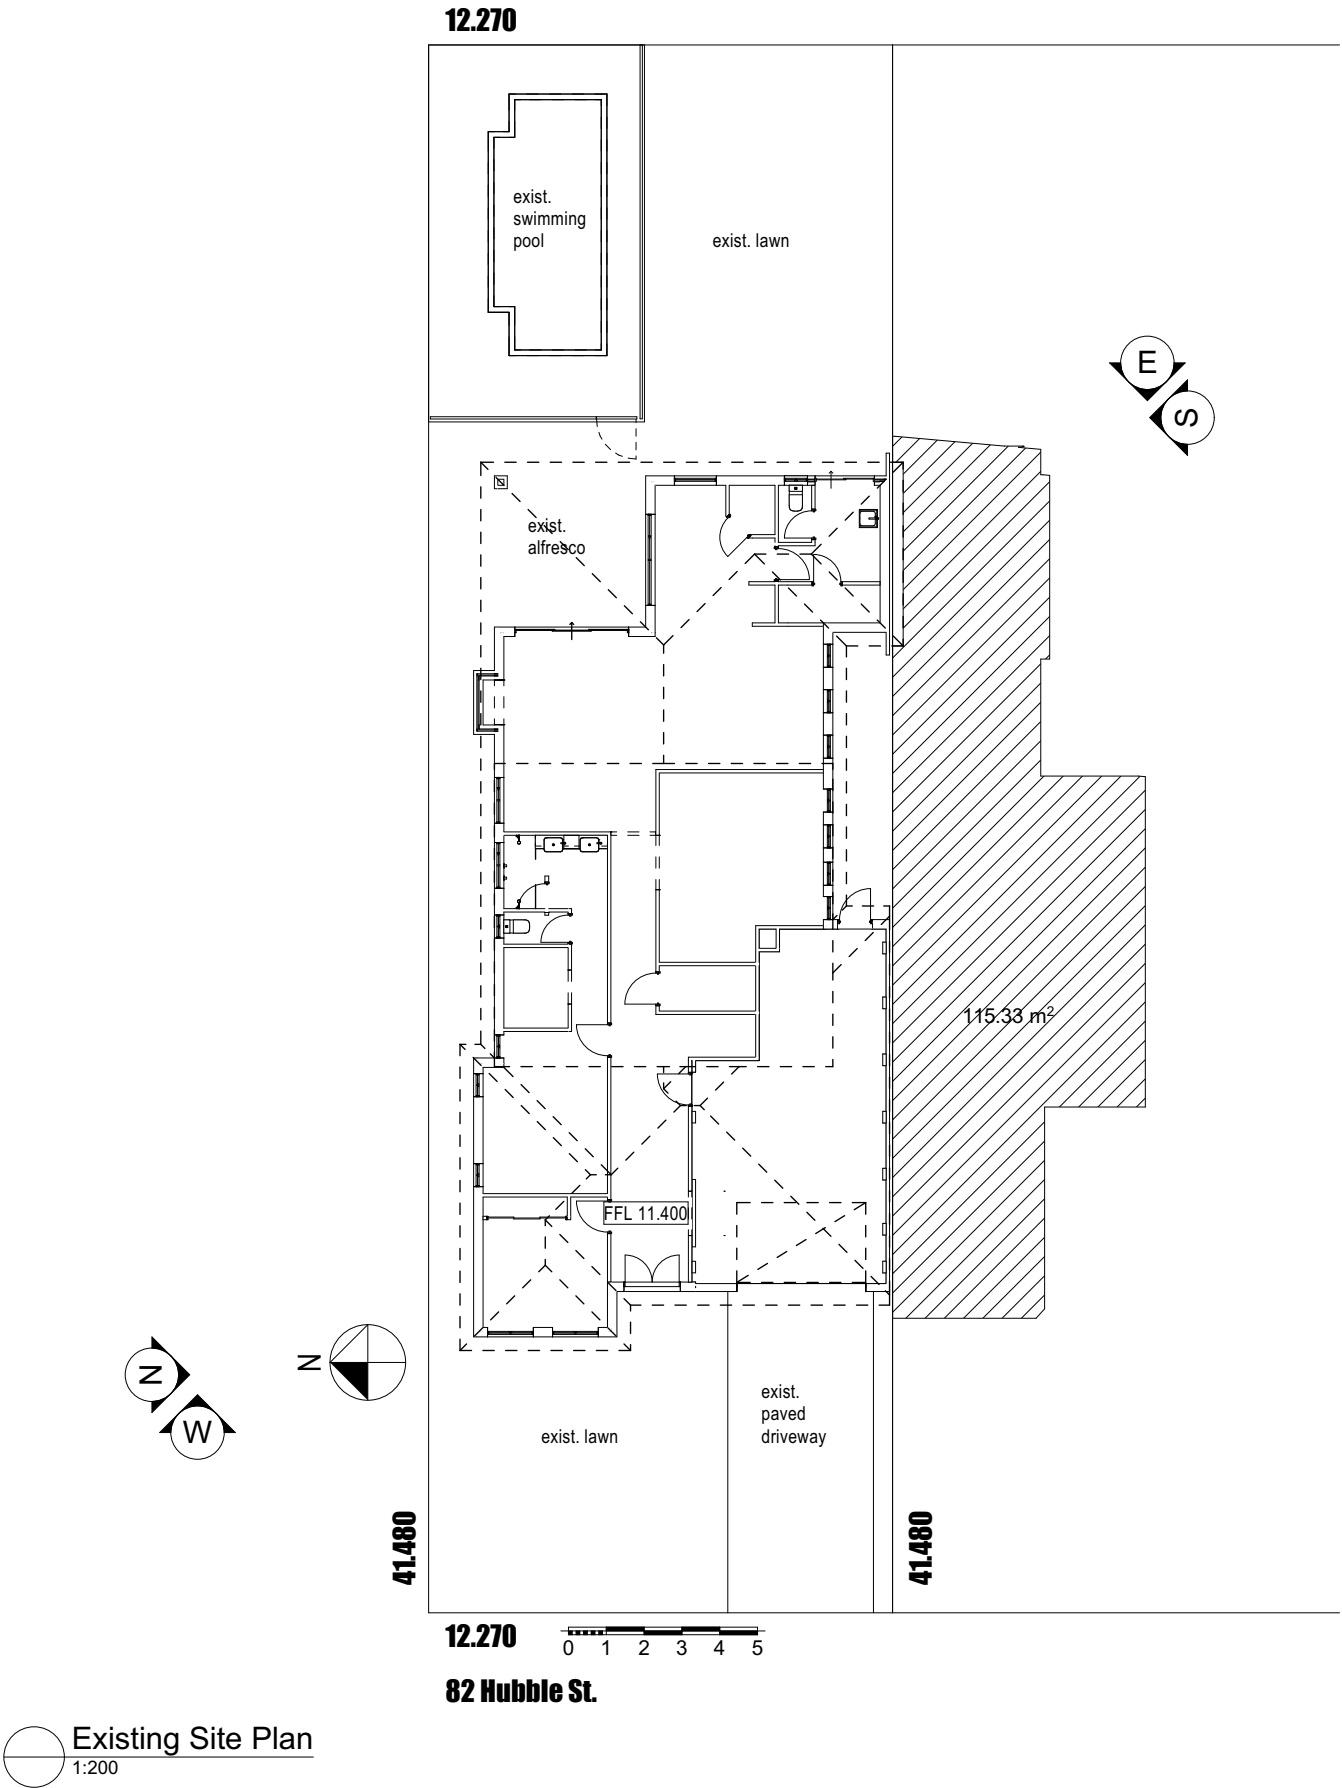

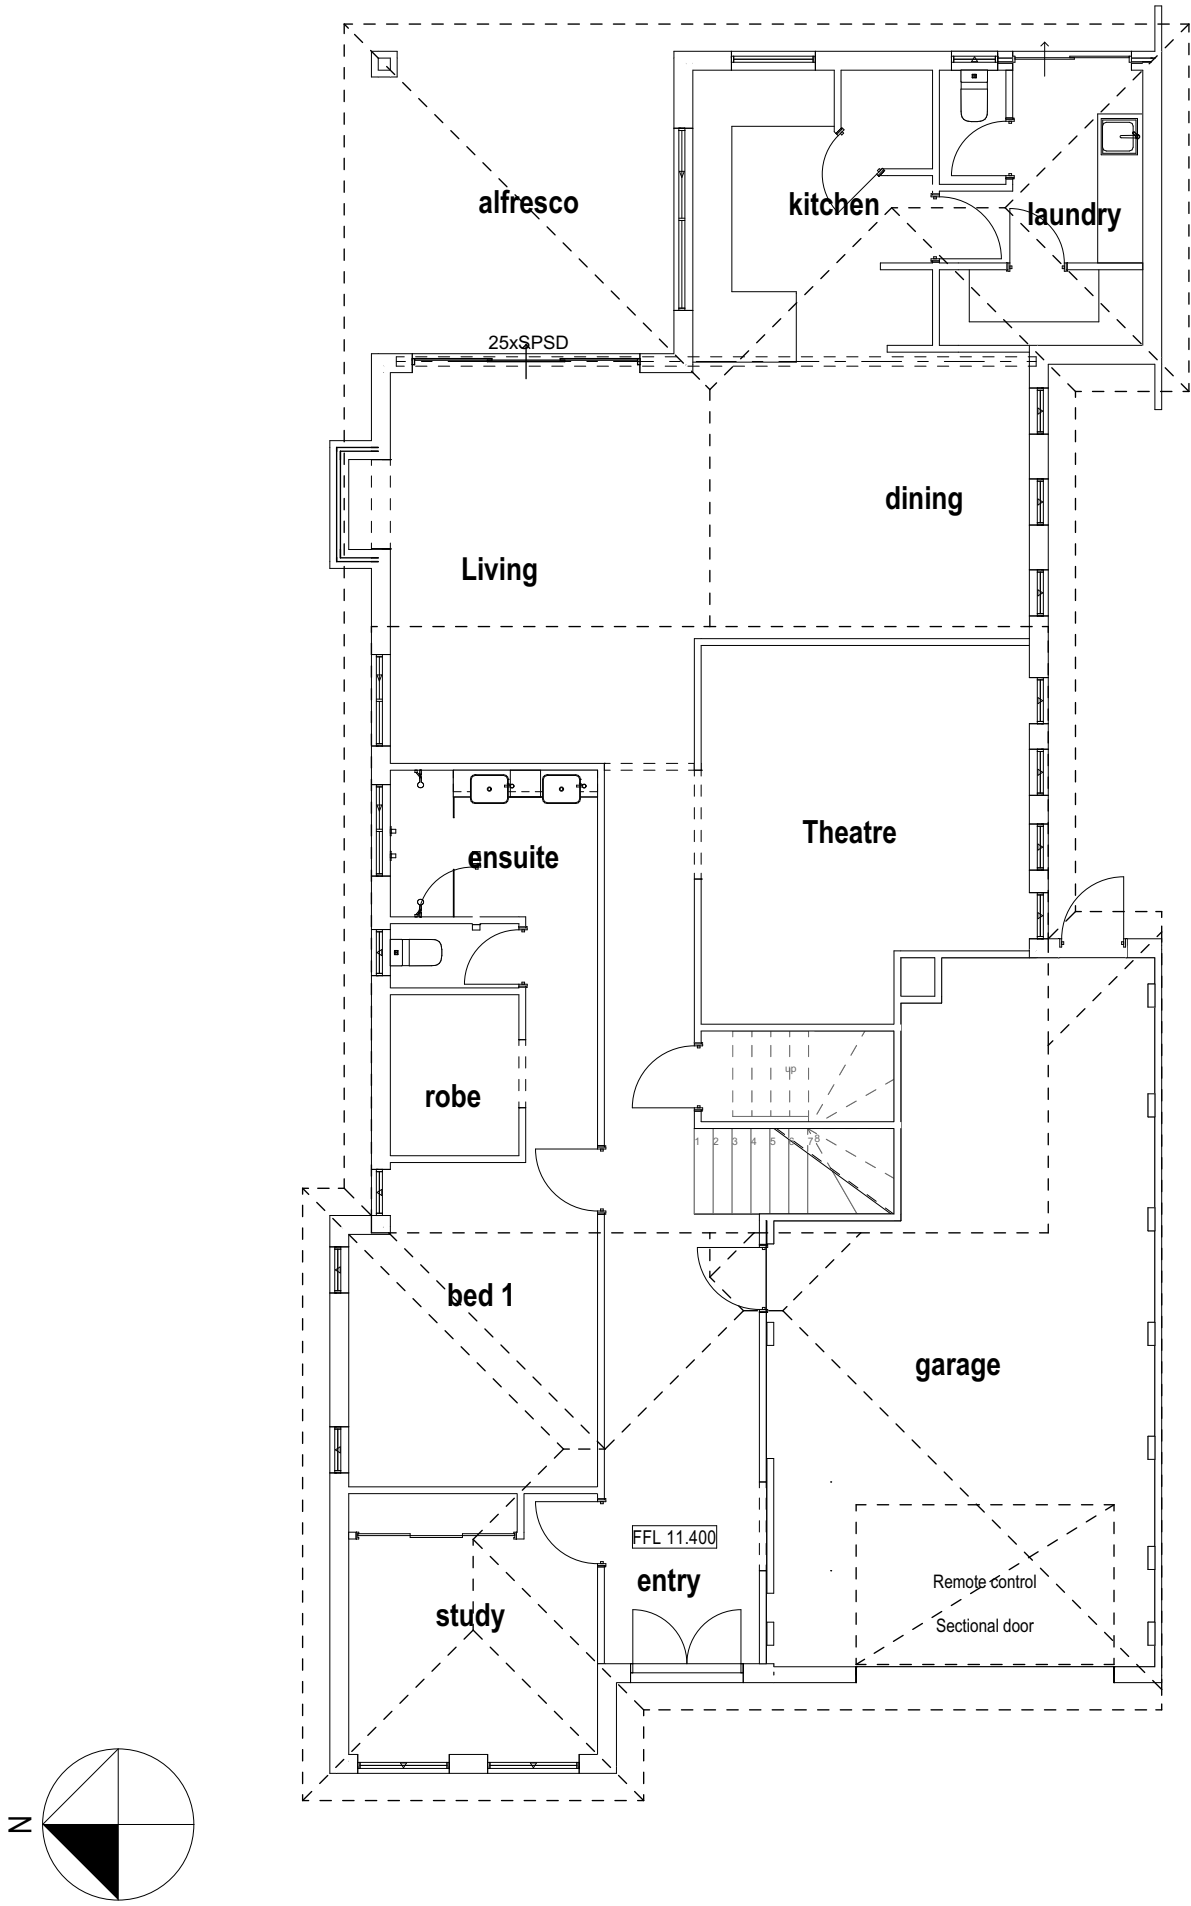

Existing Ground Floor
1:100

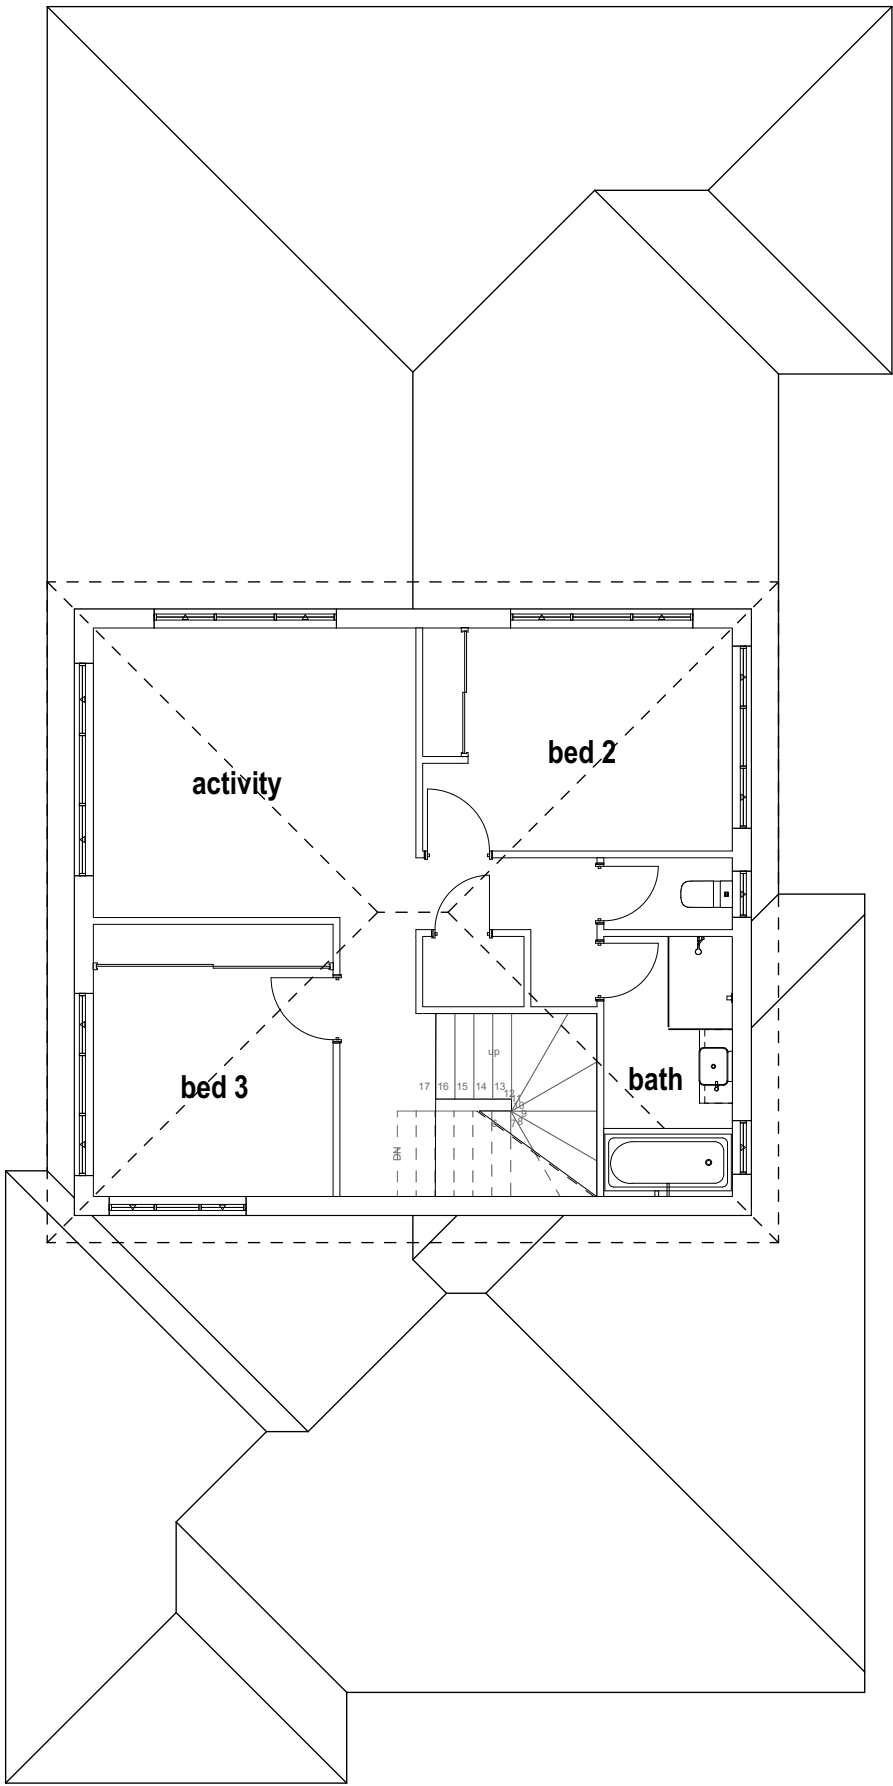


Existing First Floor
1:100

© Copyright

planning



north existing
1:100

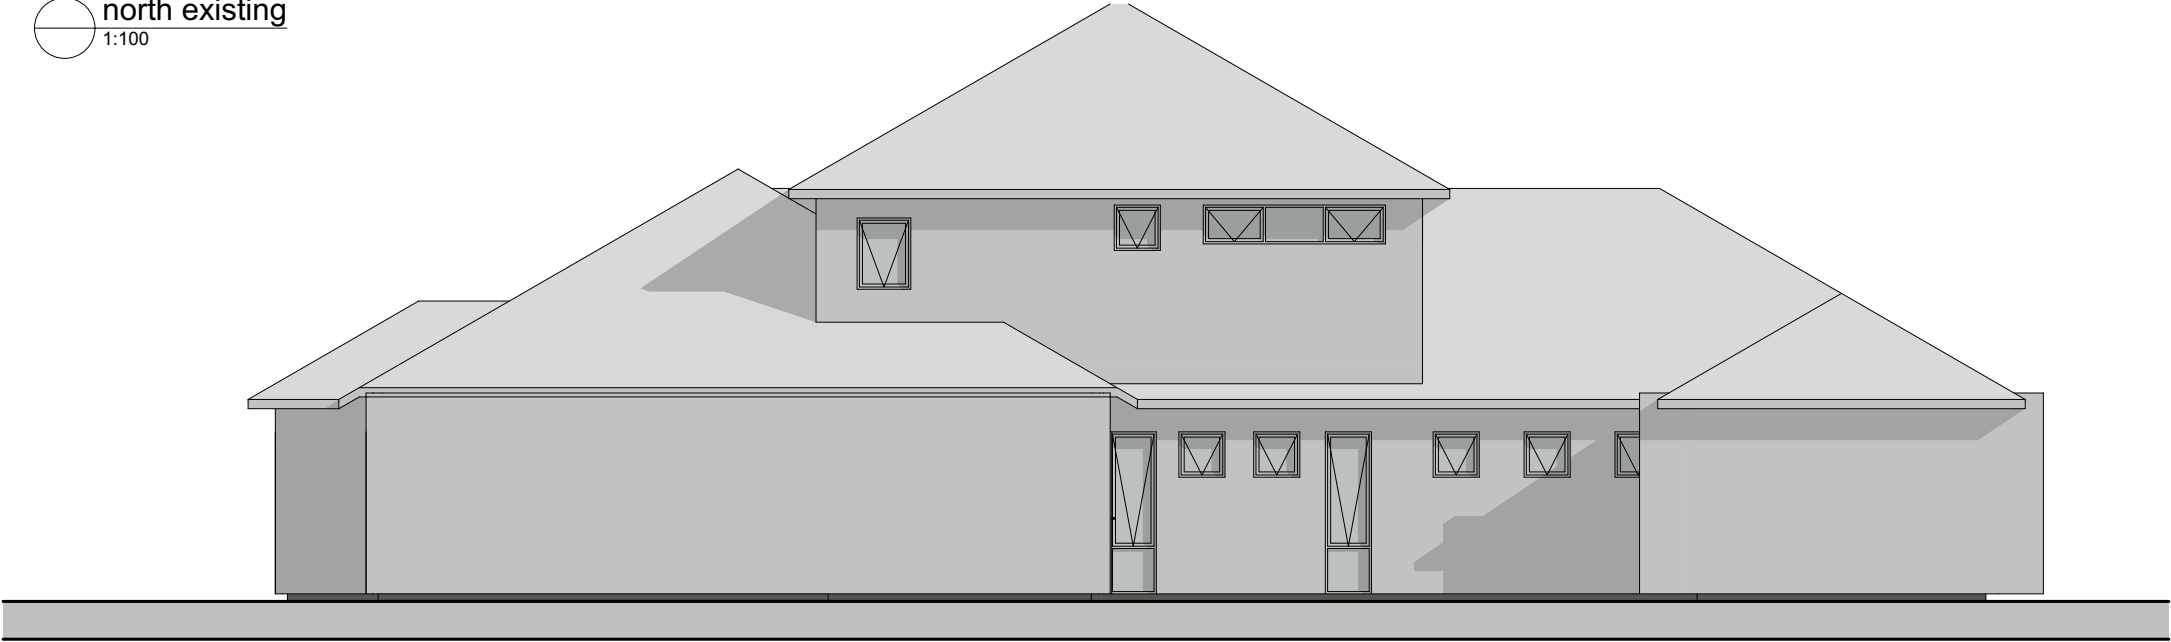

south existing
1:100




east existing
1:100



west existing
1:100

© Copyright



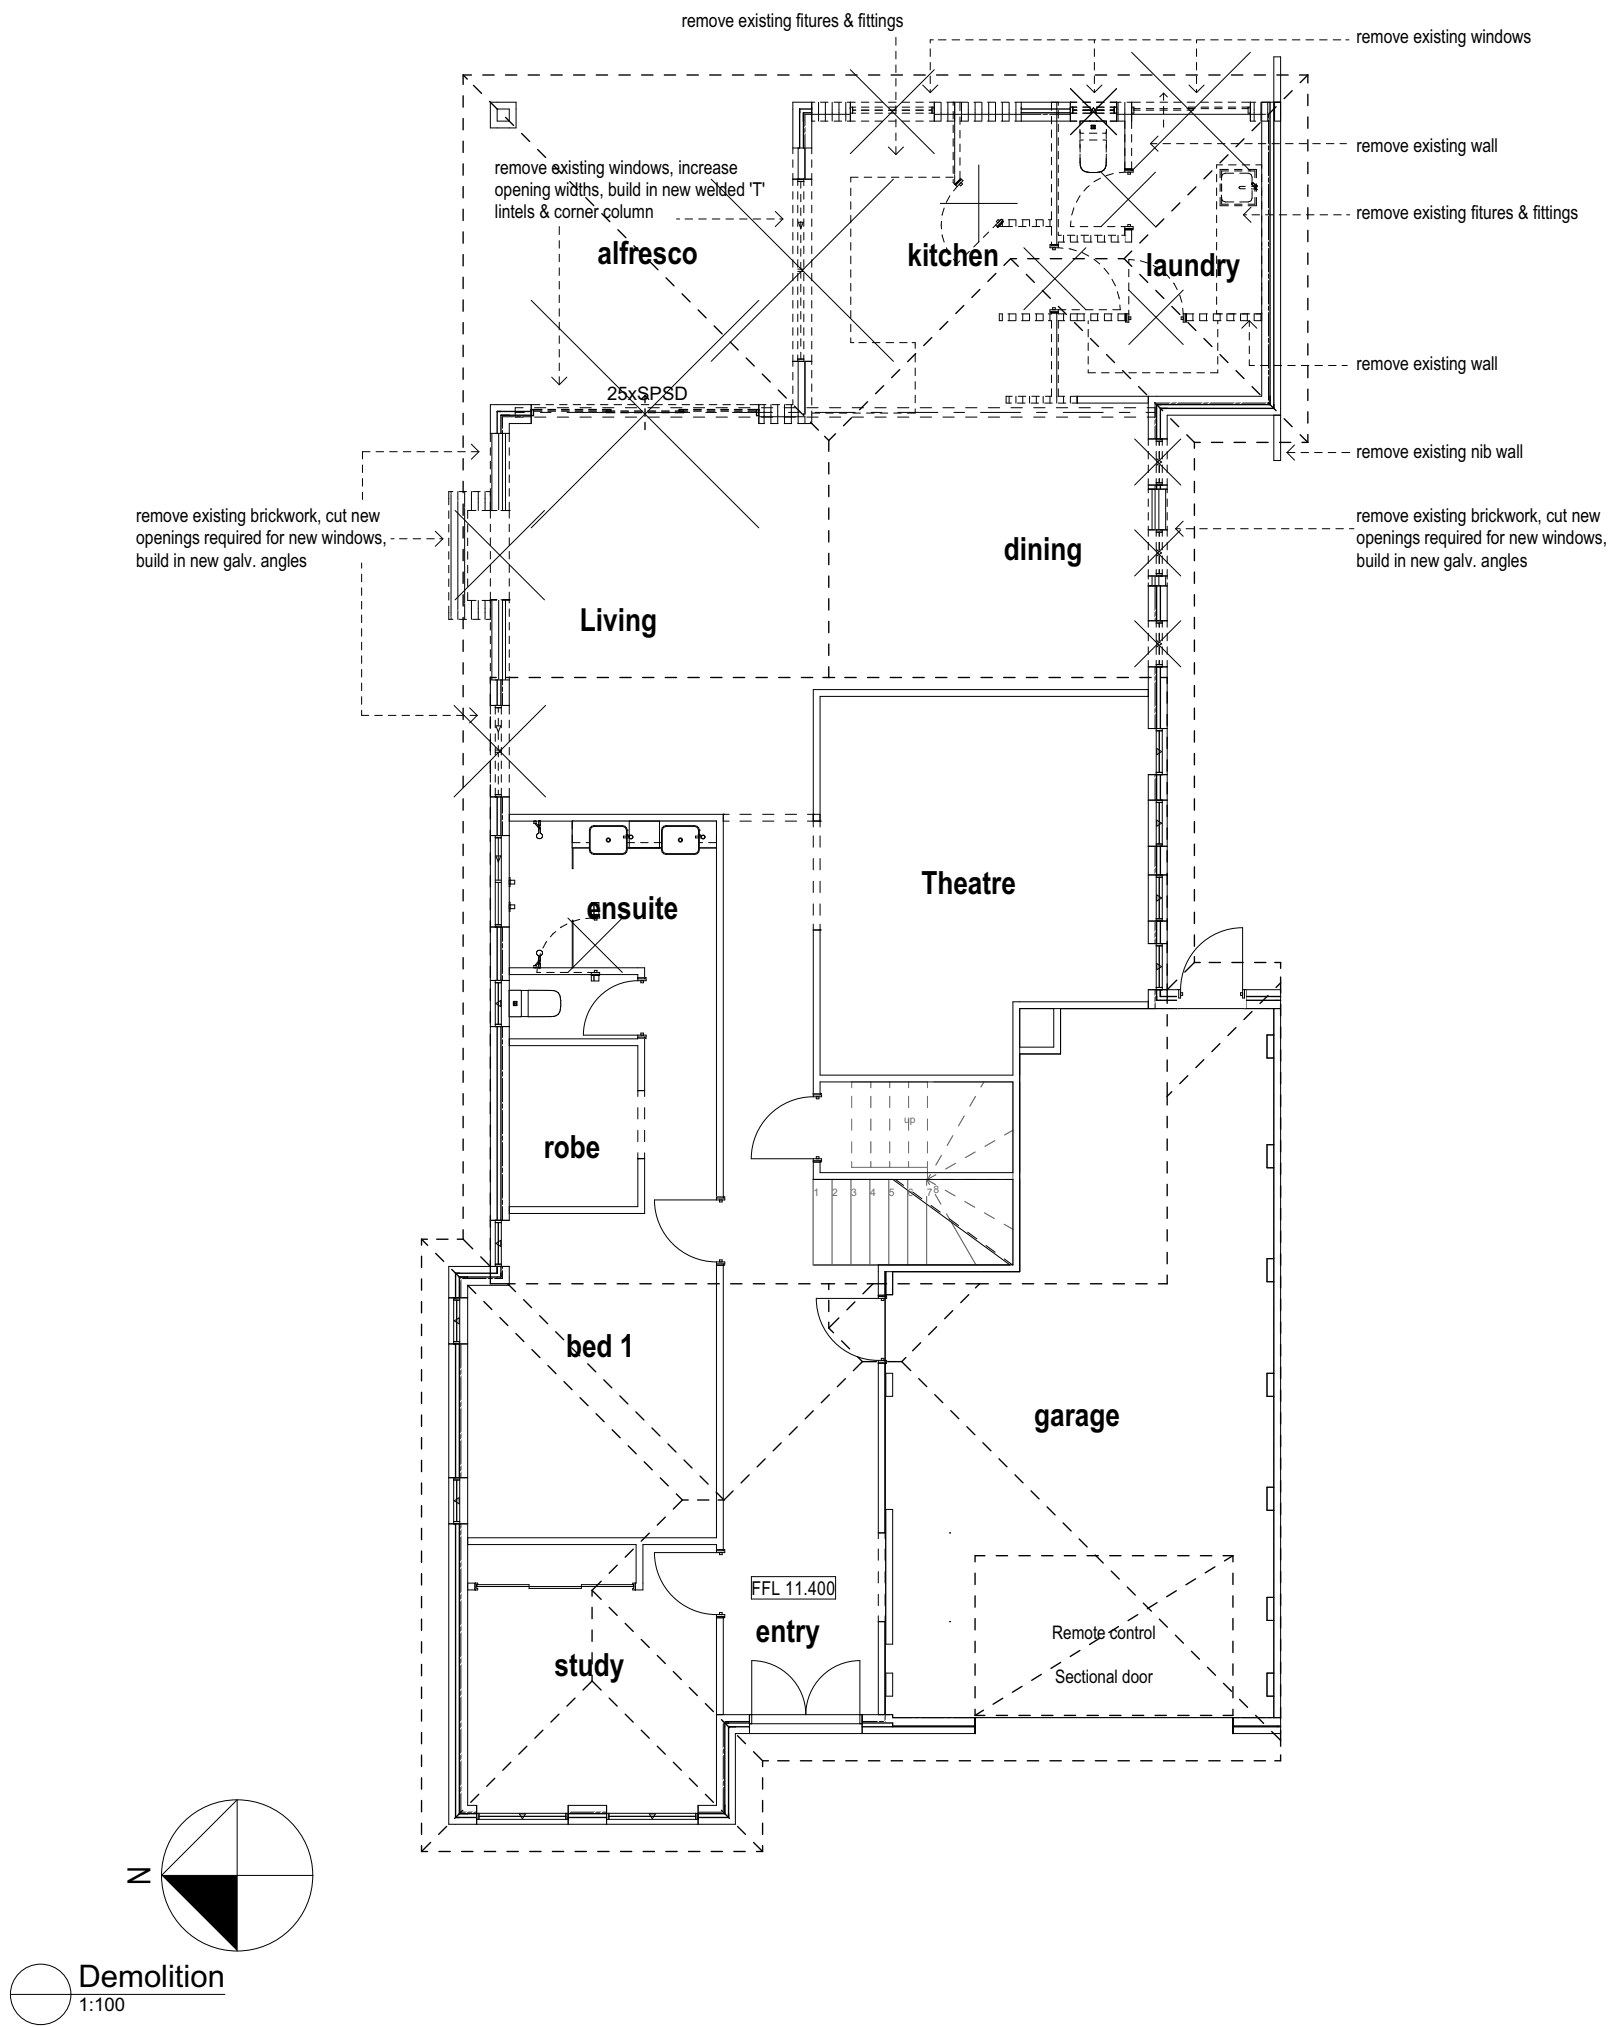




The logo of the American Association of University Professors (AAUP) is a black triangle containing a white circle. Inside the circle is a black 'C', and below the circle is the text 'A403' in black.

new alum. framed sliding window



Ground Floor
1:100

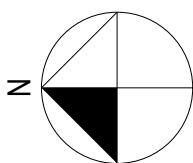

sculler

new vinyl wrap cabinets to kitchen & scullery

A403



garage

bed 1

study

FFL 11.400

entry

Remote control


Sectional door

Overshadowing percentage= 11.3%

© Copyright


Project:
alterations
82 Hubble St. East
Fremantle

		Date: 22/03/2022	Drwn: JC
		Job No: 2134	Dwg No.: A202
1	planning	22/3/2022	Rev 1
REV	AMENDMENT	DATE	REV
The builder must verify all dimensions on site before commencing any work.			

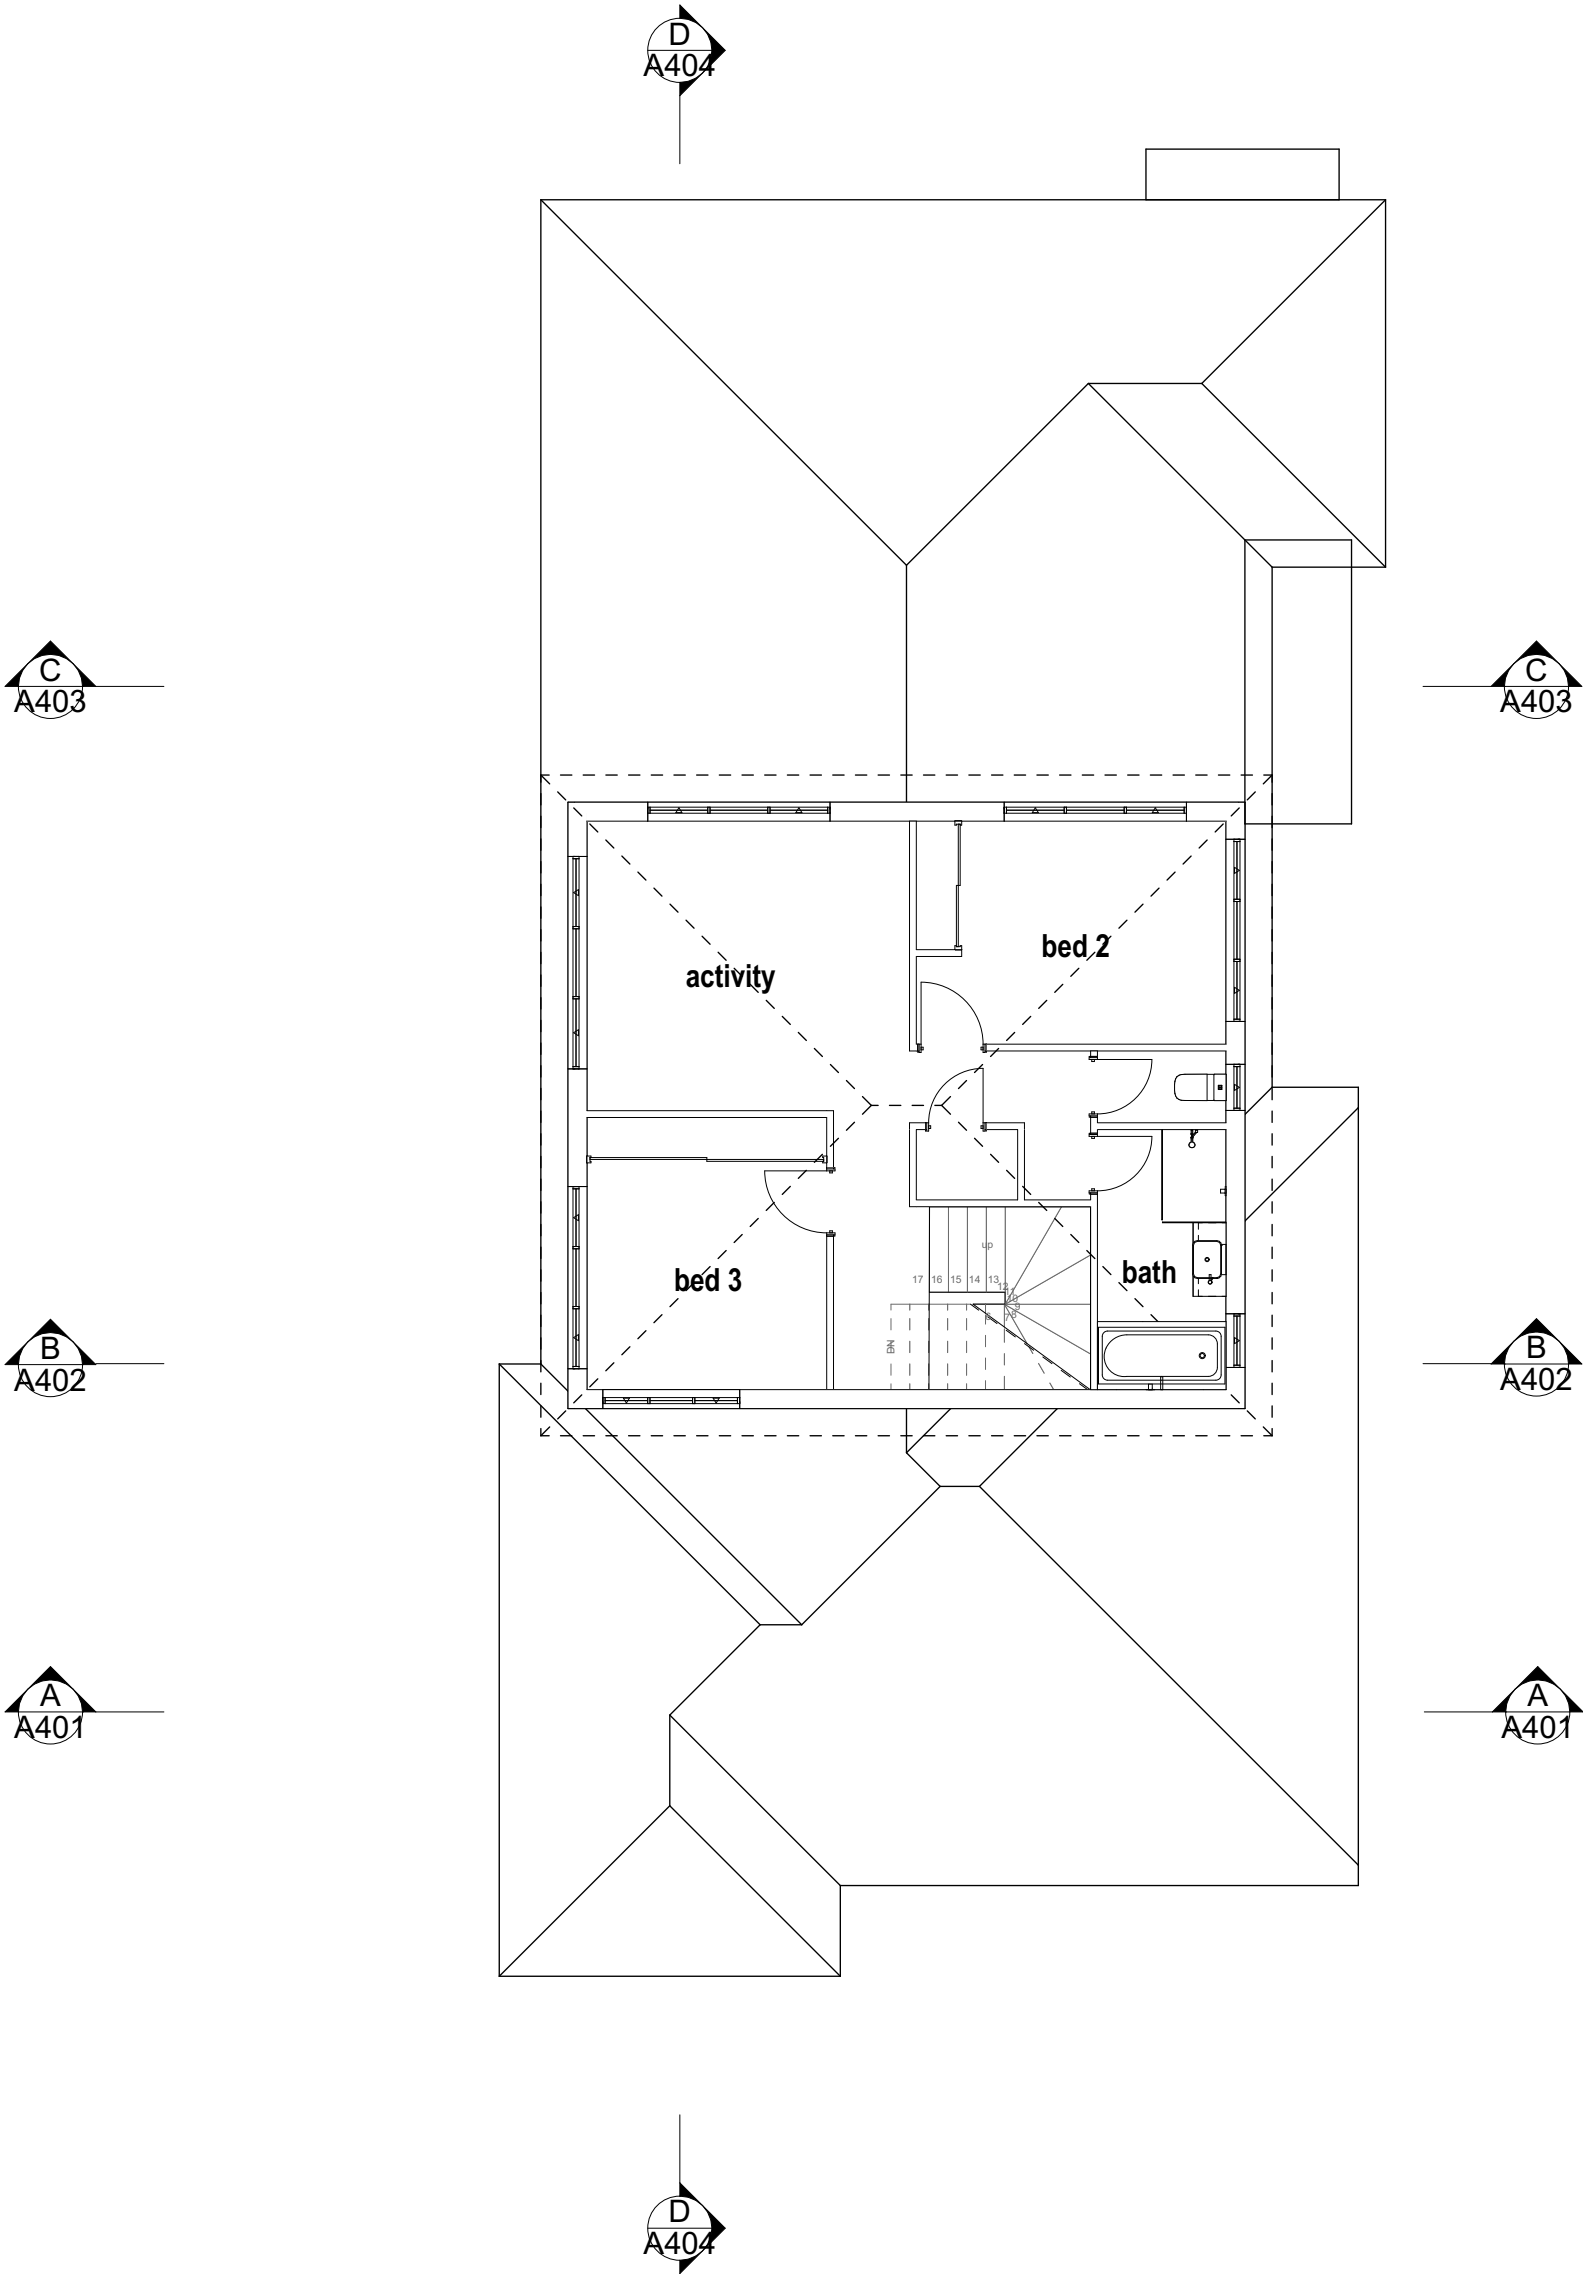


First Floor Plan
1:100


planning

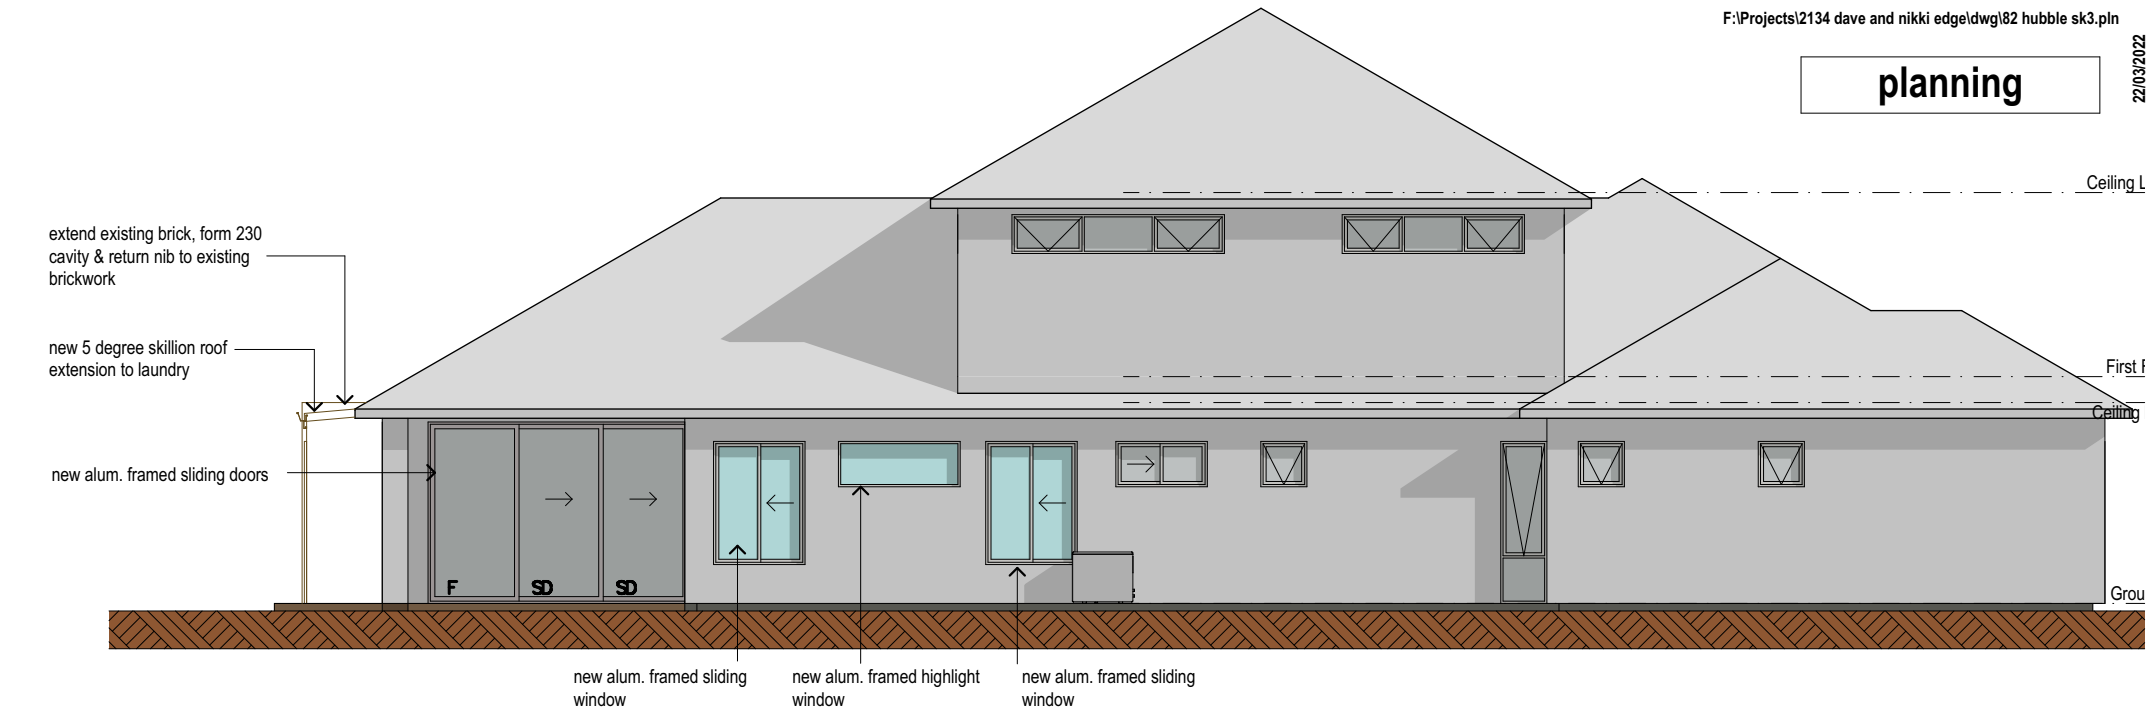


2 north
NOT SET 1:100

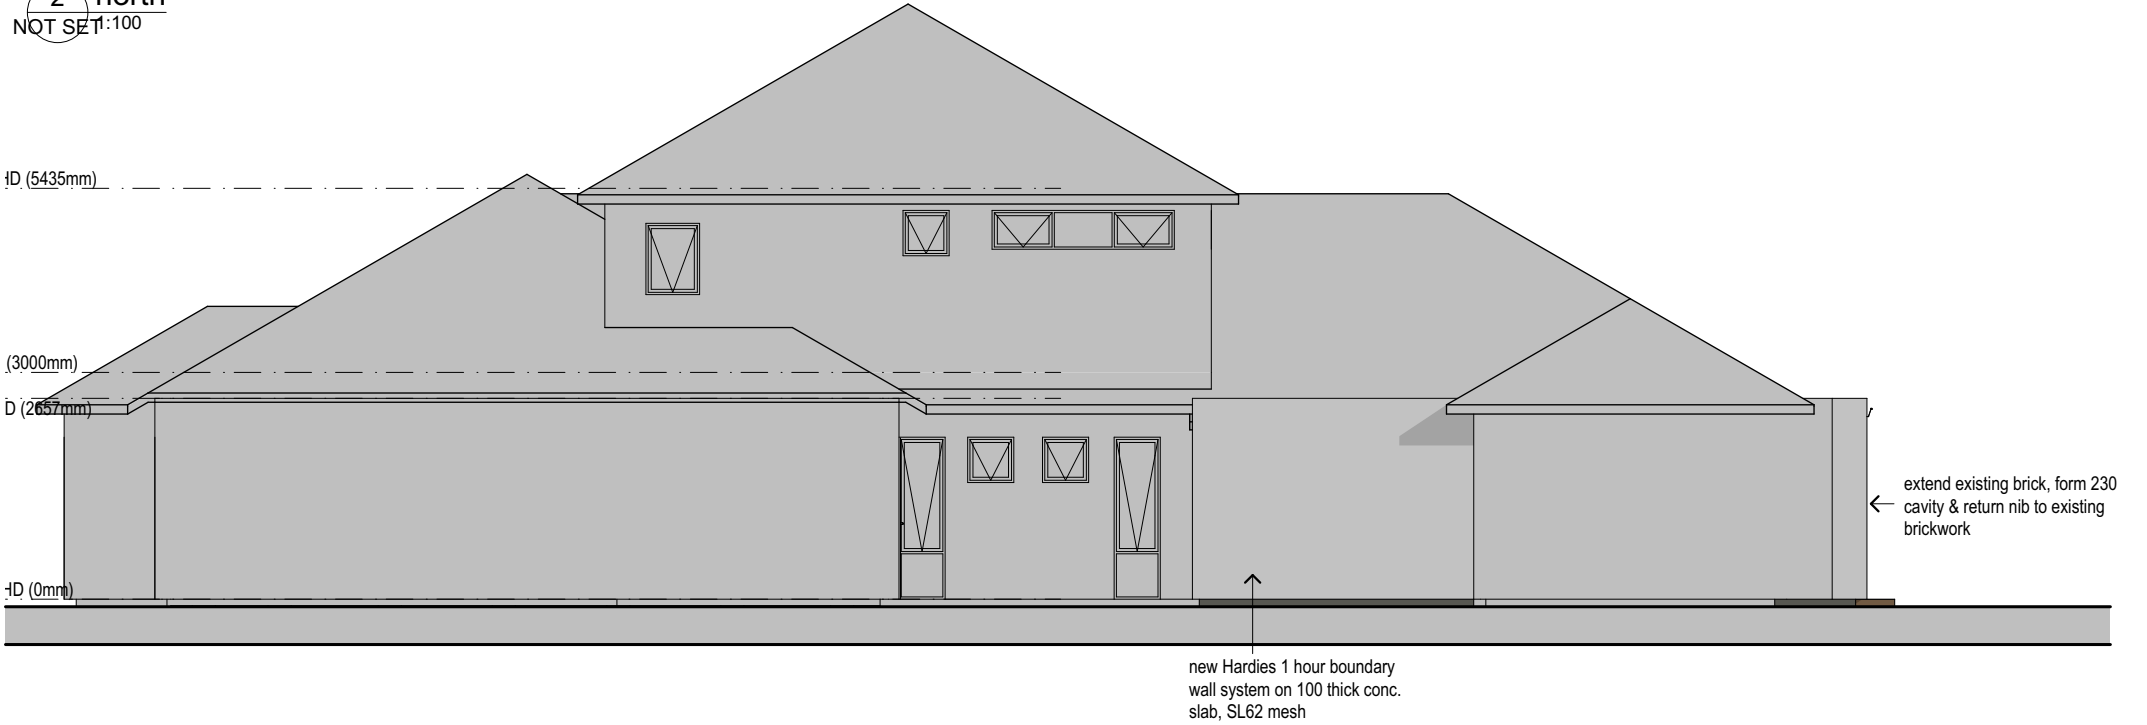

1 south
NOT SET 1:100

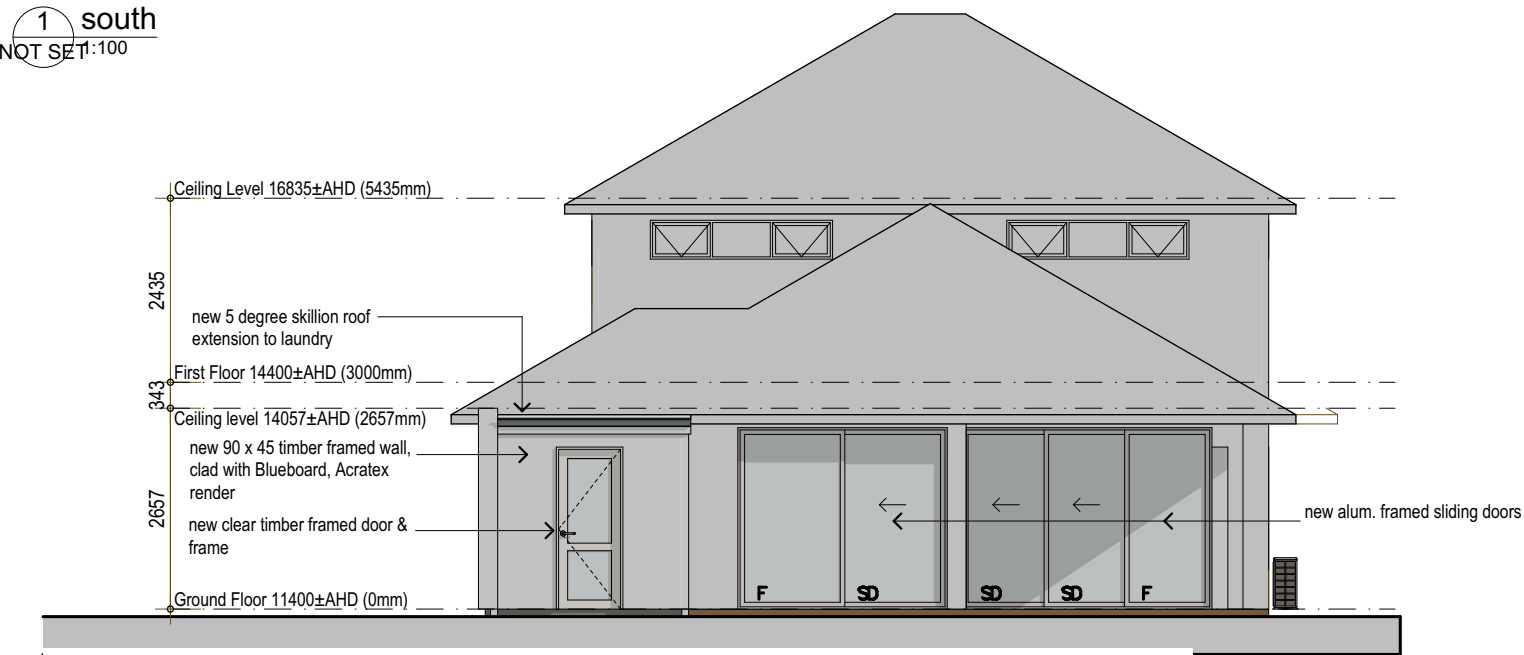

4 east
NOT SET 1:100

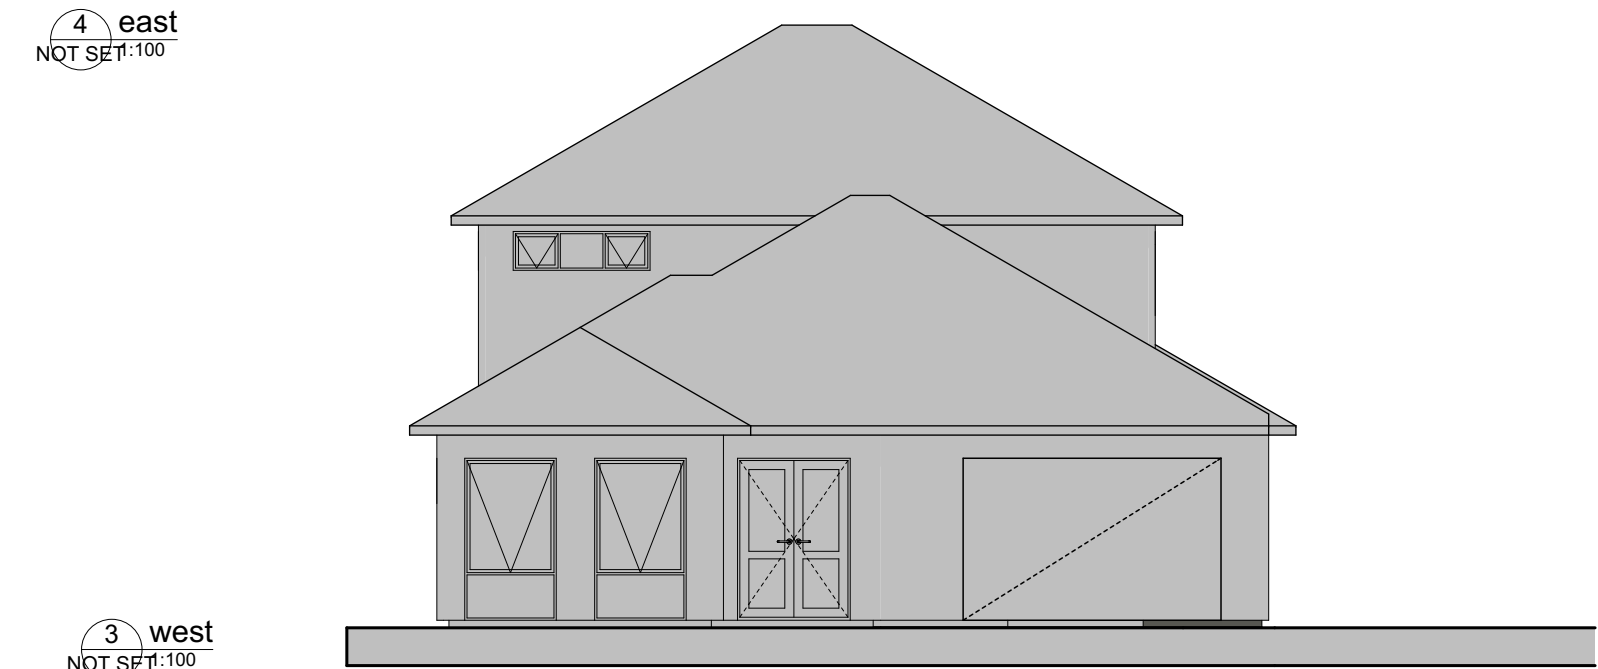

3 west
NOT SET 1:100