



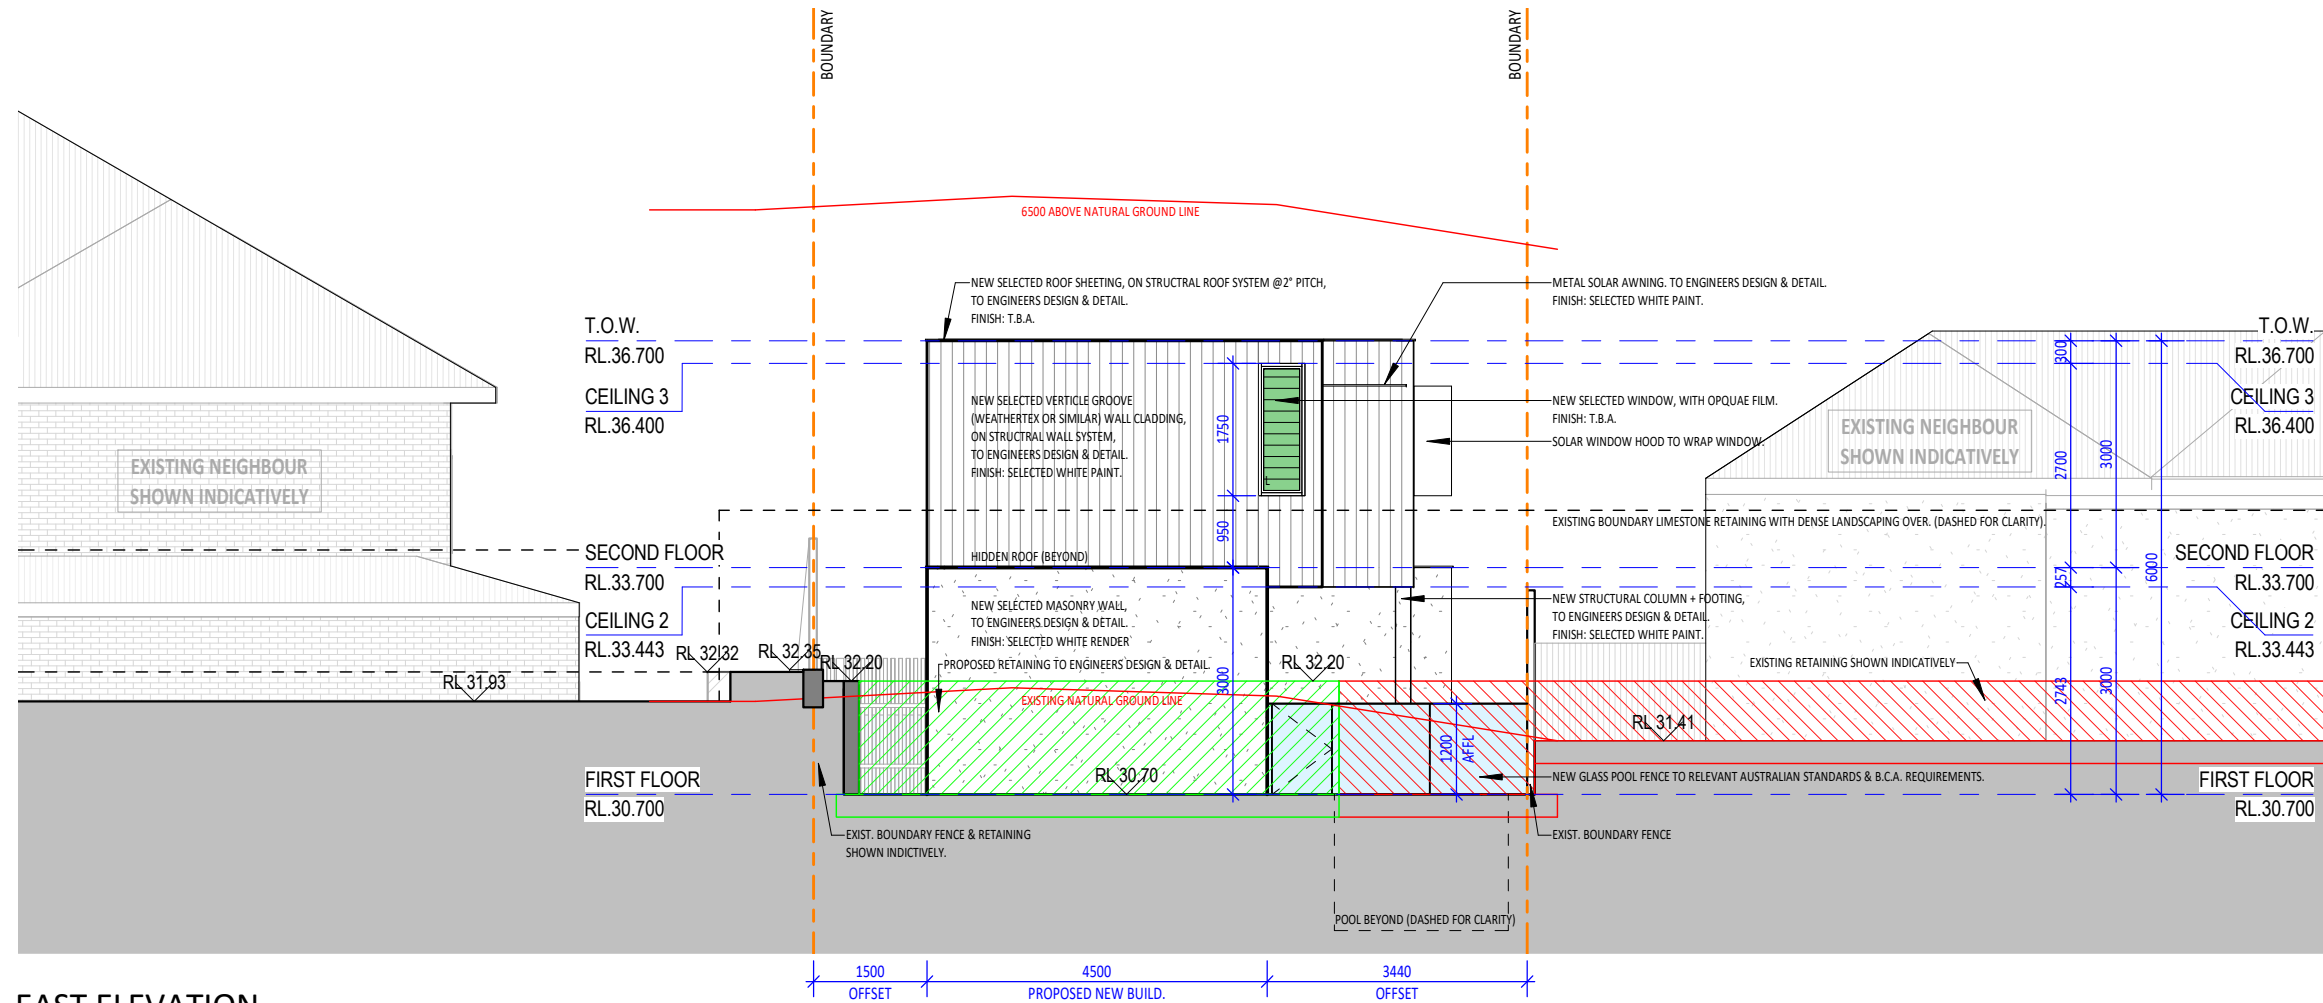


EAST ELEVATION
SCALE: 1 : 100

 

1 GLYDE STREET,
MOSMAN PARK, 6012
WESTERN AUSTRALIA.
T+61 (0)487 749 335
E draw@oxystudio.com.au

CLIENT:

ANGWIN RESIDENCE

 

GRAPHIC SCALE: 1:100

Rev.

AMENDMENT

DATE

PLANNING APPLICATION
14 ANGWIN STREET, EAST FREMANTLE
ELEVATIONS

SCALE: 1 : 100

JOB / DRAWING No.


20052

AE02

REVISION

D

DRAWN:

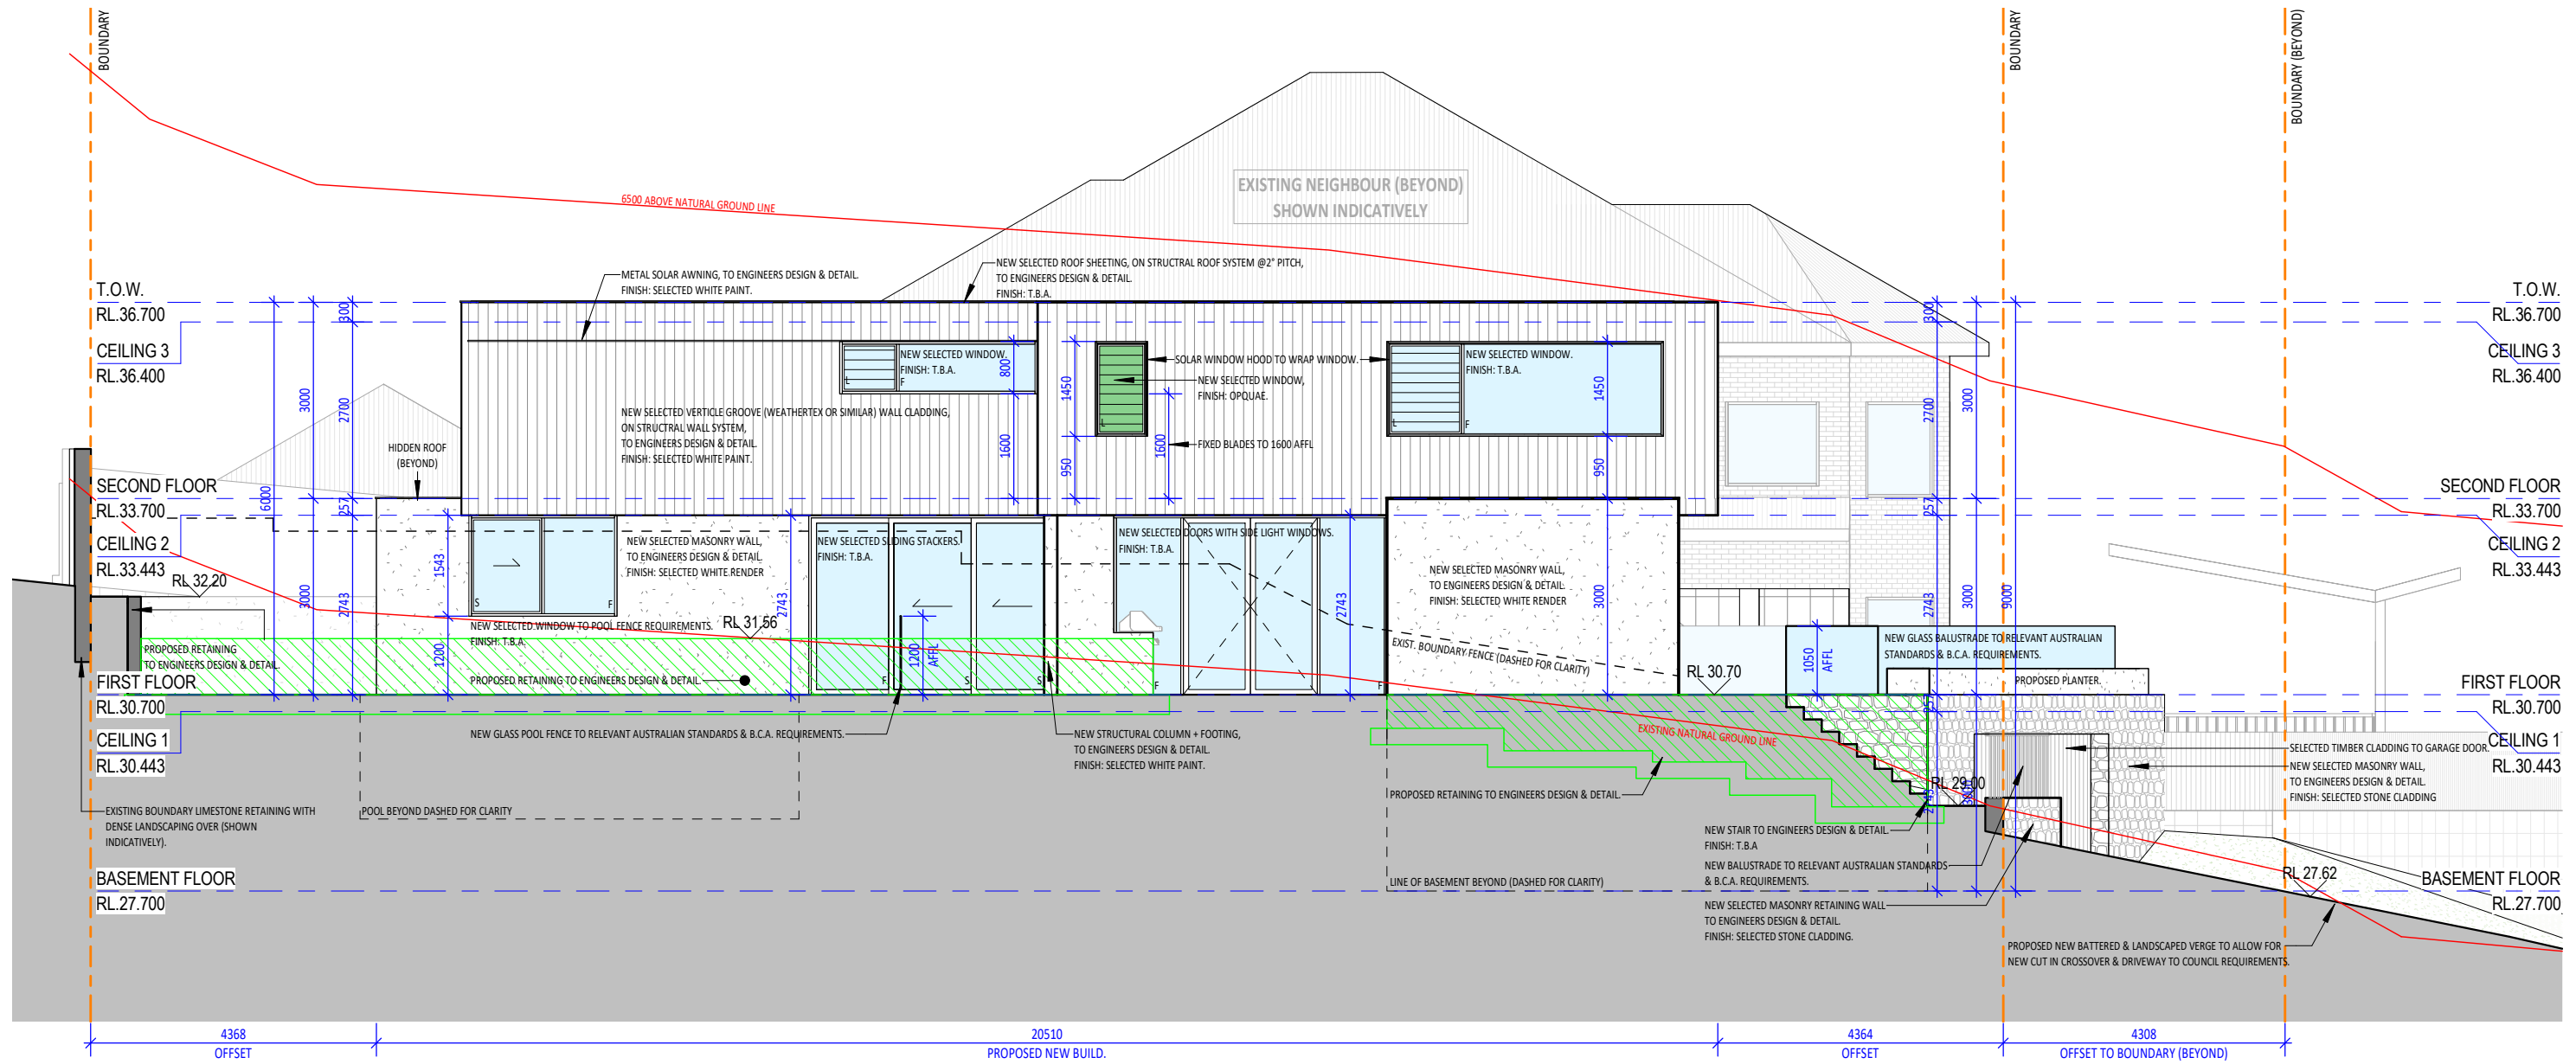

NORTH ELEVATION
SCALE: 1 : 100



1 GLYDE STREET,
MOSMAN PARK, 6012
WESTERN AUSTRALIA.
T+61 (0)487 749 335
F draw@ovxstudio.com.au

CLIENT:

ANGWIN RESIDENCE



GRAPHIC SCALE: 1:100

Rev.	AMENDMENT	DATE

PLANNING APPLICATION
14 ANGWIN STREET, EAST FREMANTLE
ELEVATIONS

SCALE: 1 : 100

DRAWN:


JOB / DRAWING No.

20052

AE03

REVISION

D

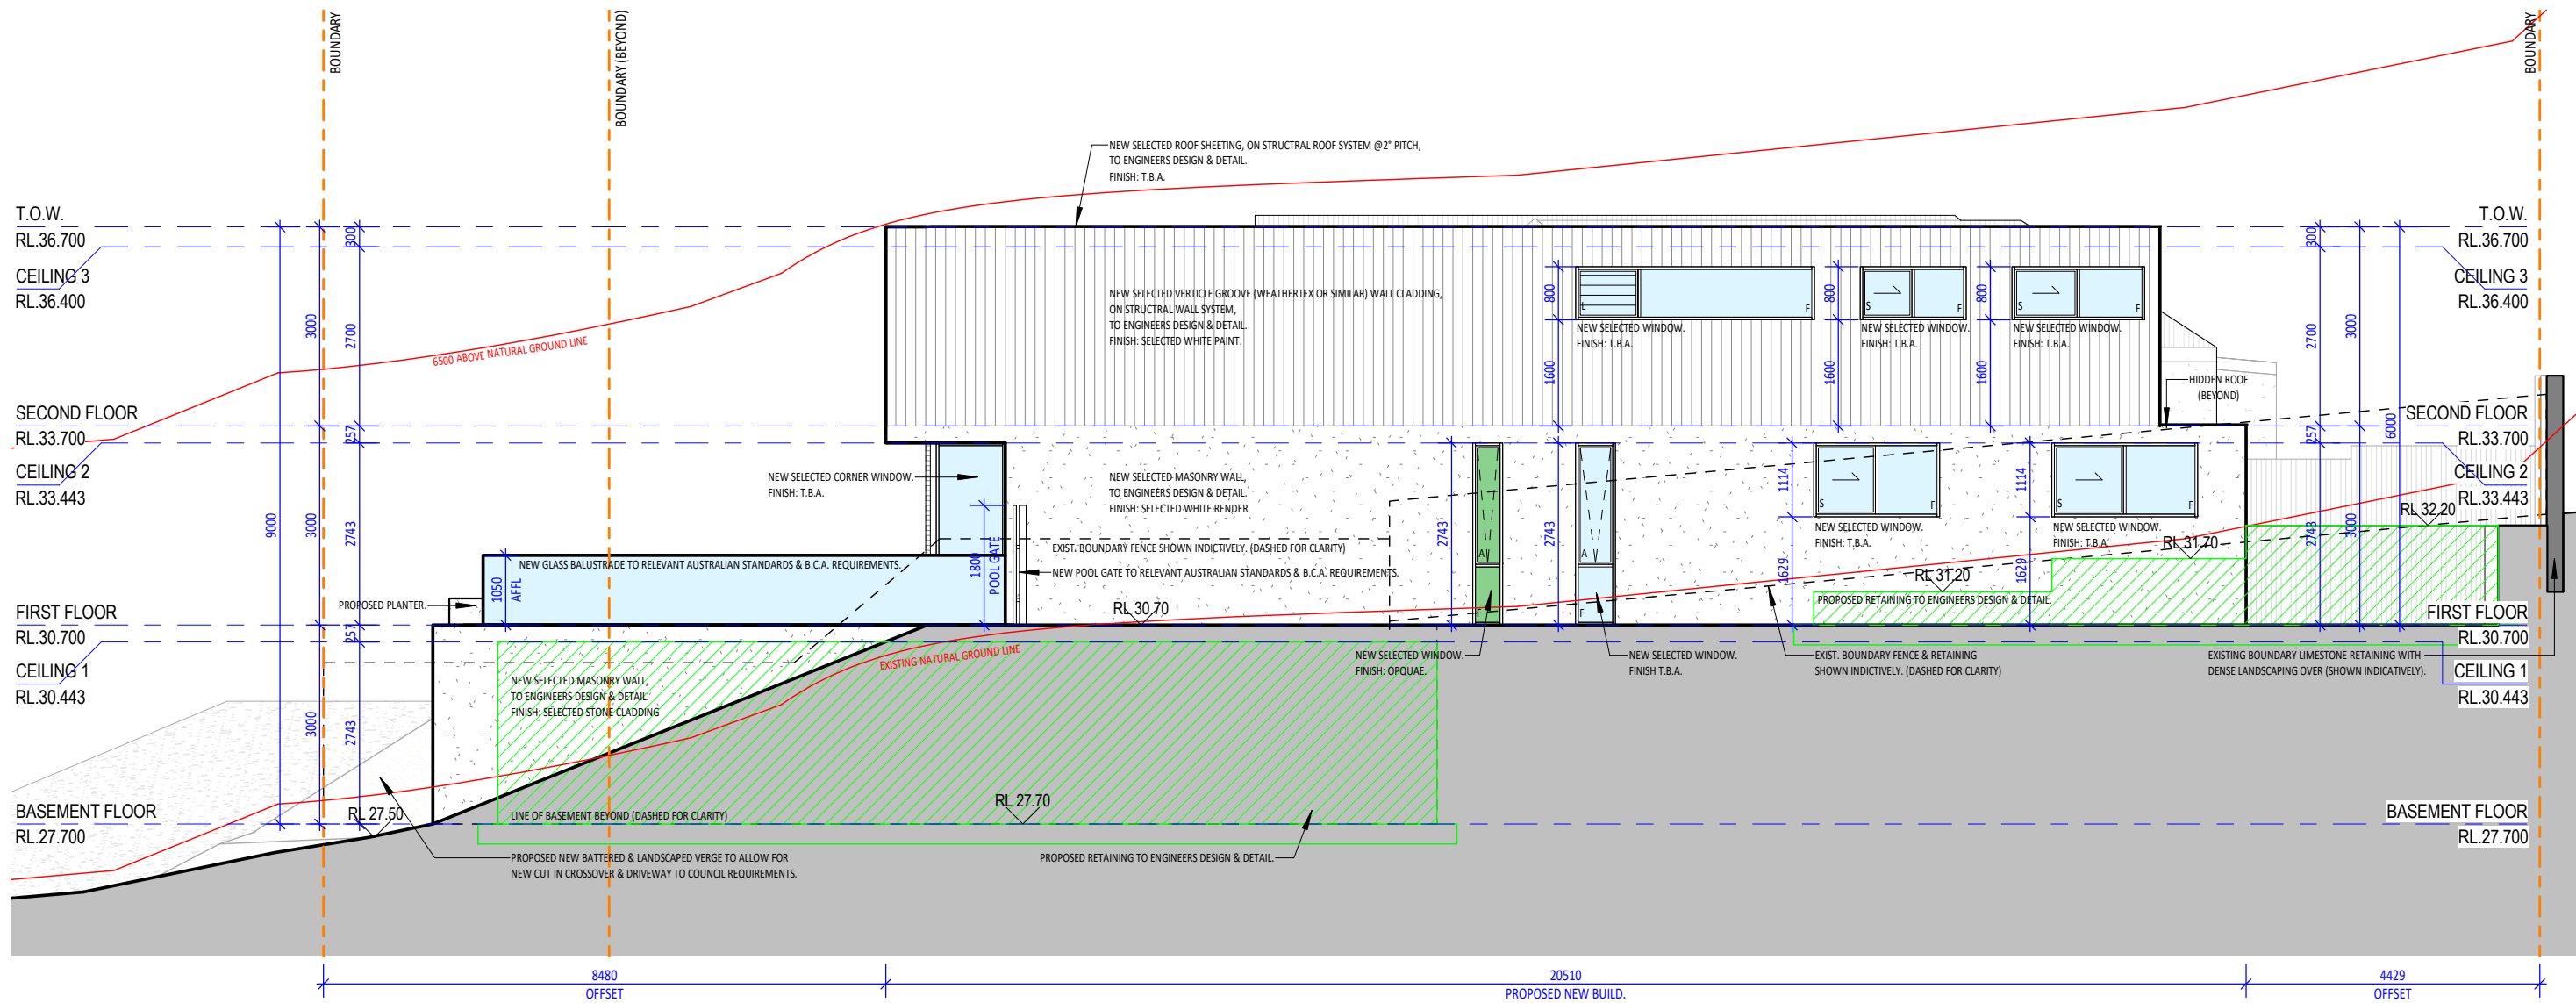

SOUTH ELEVATION


SCALE: 1 : 100



1 GLYDE STREET,
MOSMAN PARK, 6012
WESTERN AUSTRALIA.
T+61 (0)487 749 335
E draw@ayxstudio.com.au

CLIENT:

ANGWIN RESIDENCE

 

GRAPHIC SCALE: 1:100

Rev.

AMENDMENT

DATE

PLANNING APPLICATION

14 ANGWIN STREET, EAST FREMANTLE
ELEVATIONS

SCALE: 1 : 100

JOB / DRAWING No.


20052


AE04

REVISION

D

DRAWN:

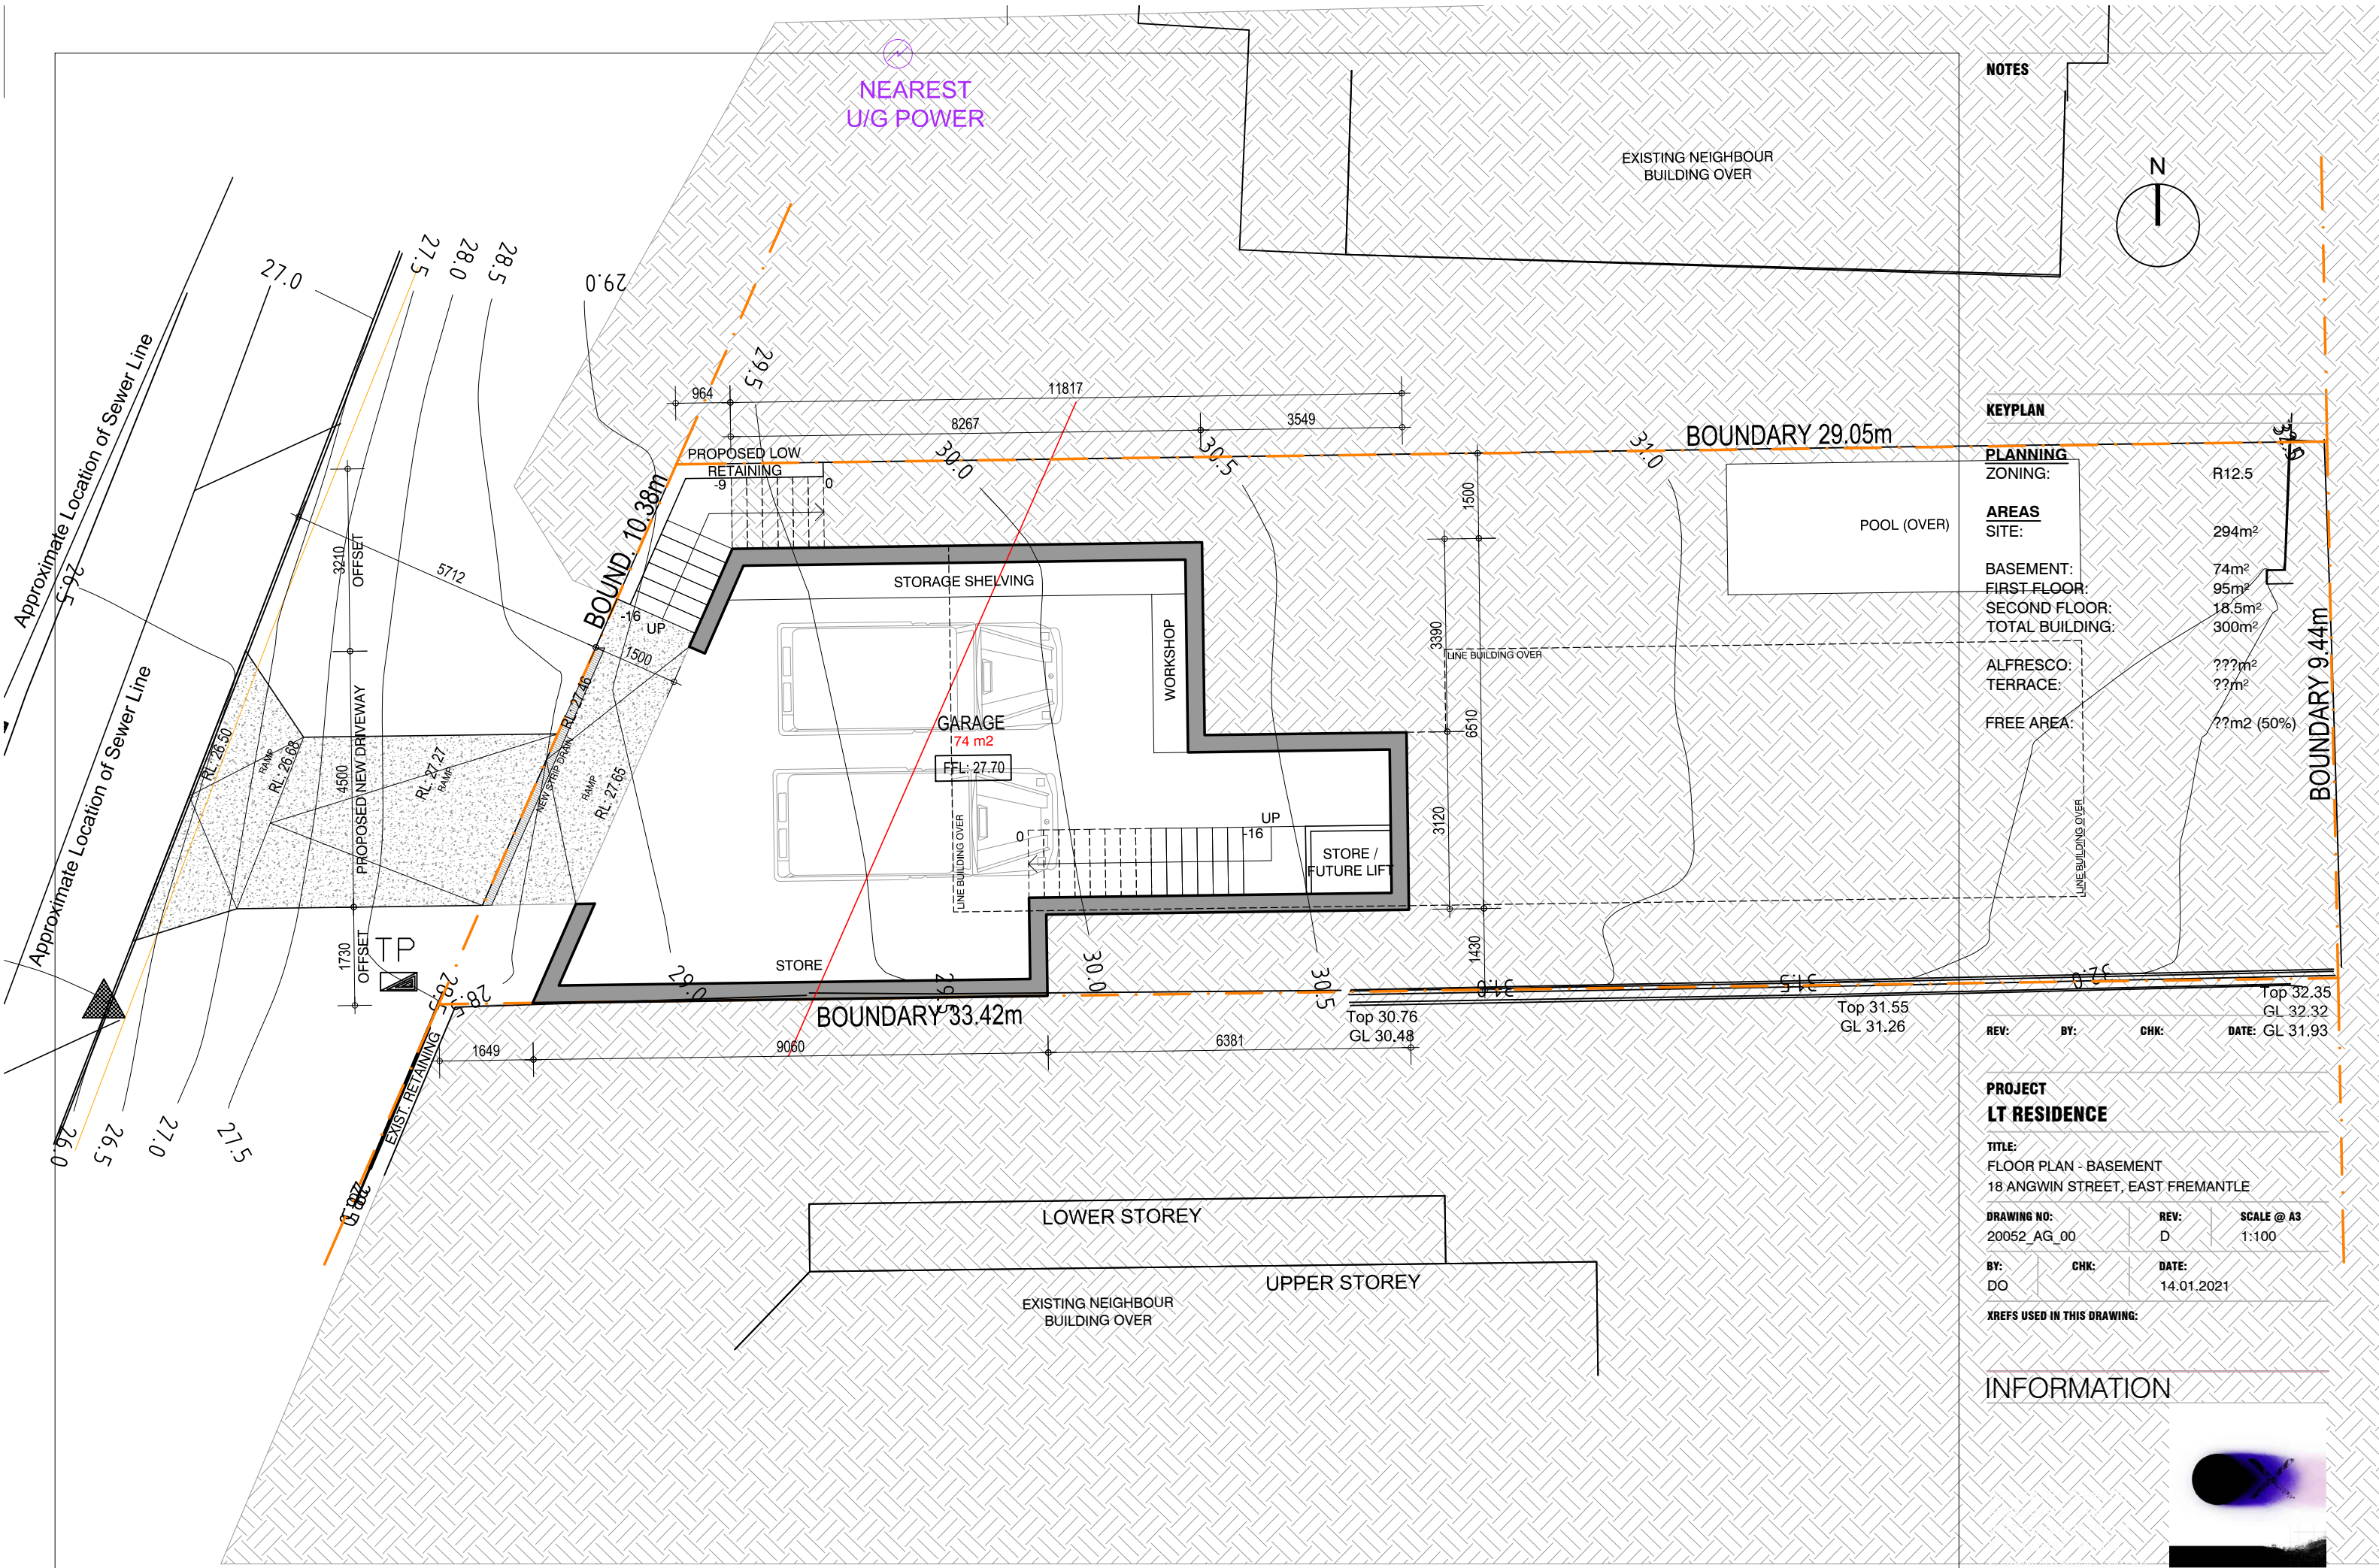

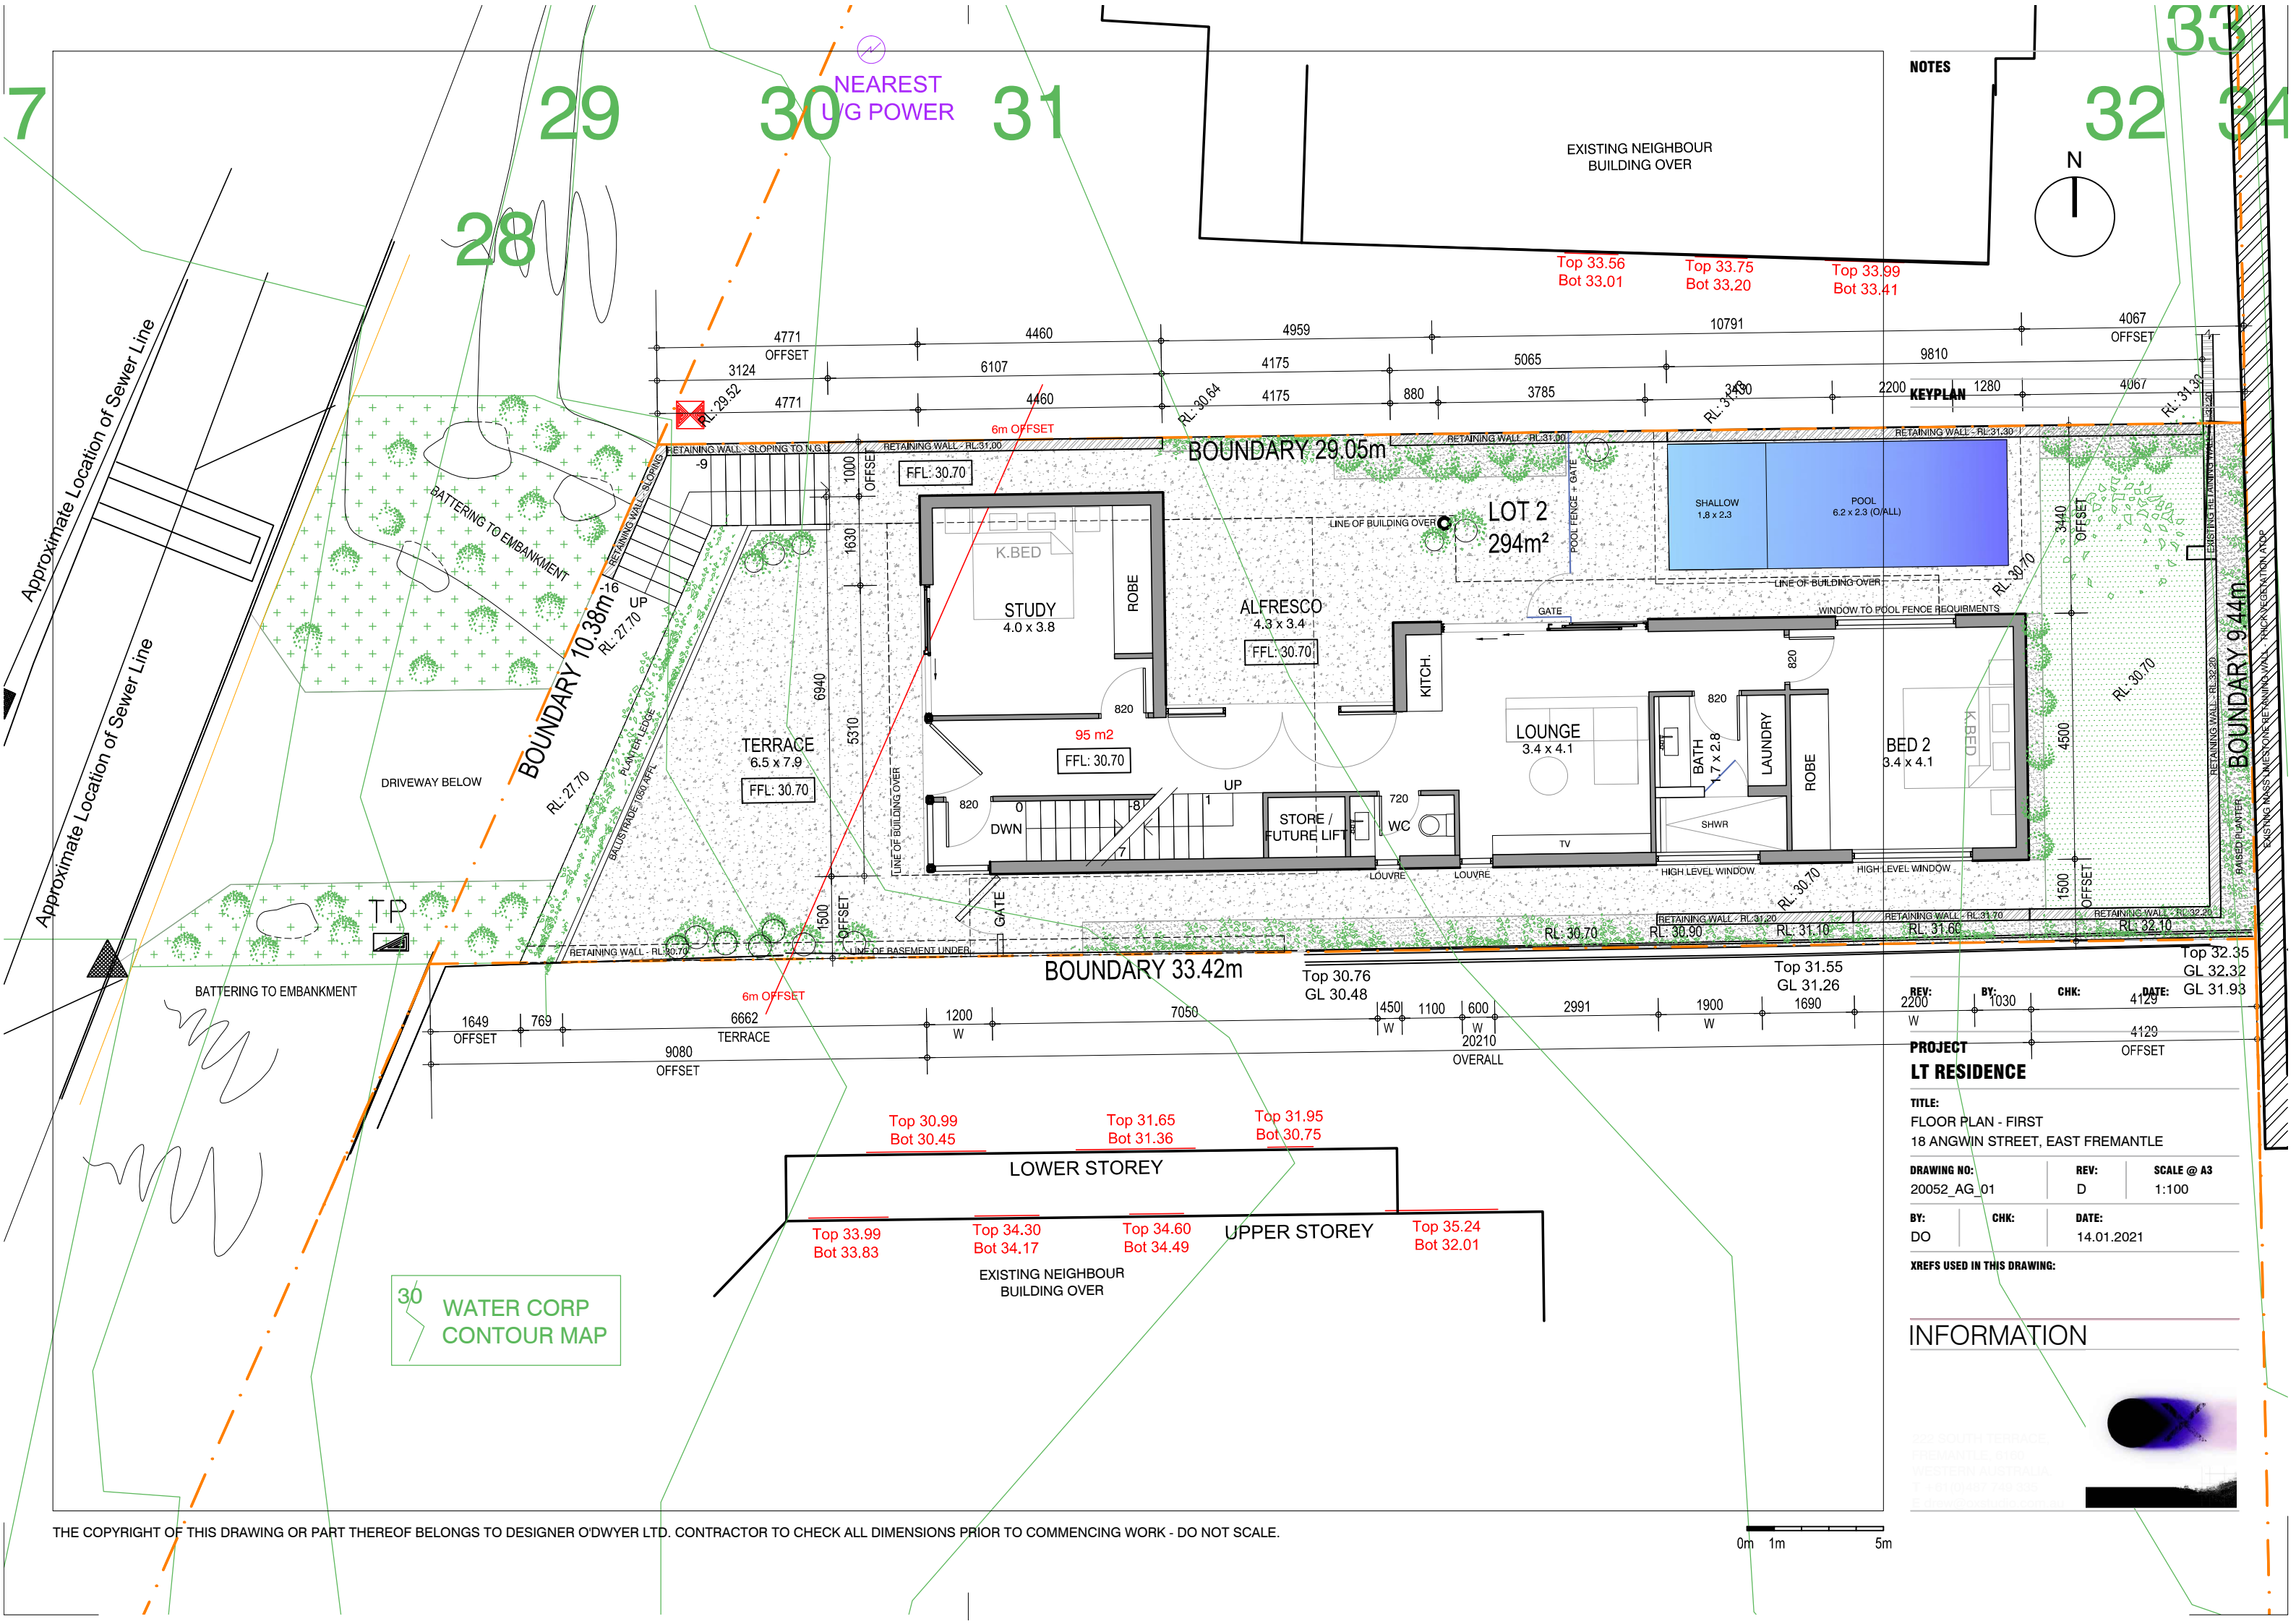


**PROJECT
LT | RESIDENCE**


XREFS USED IN THIS DRAWING:

INFORMATION



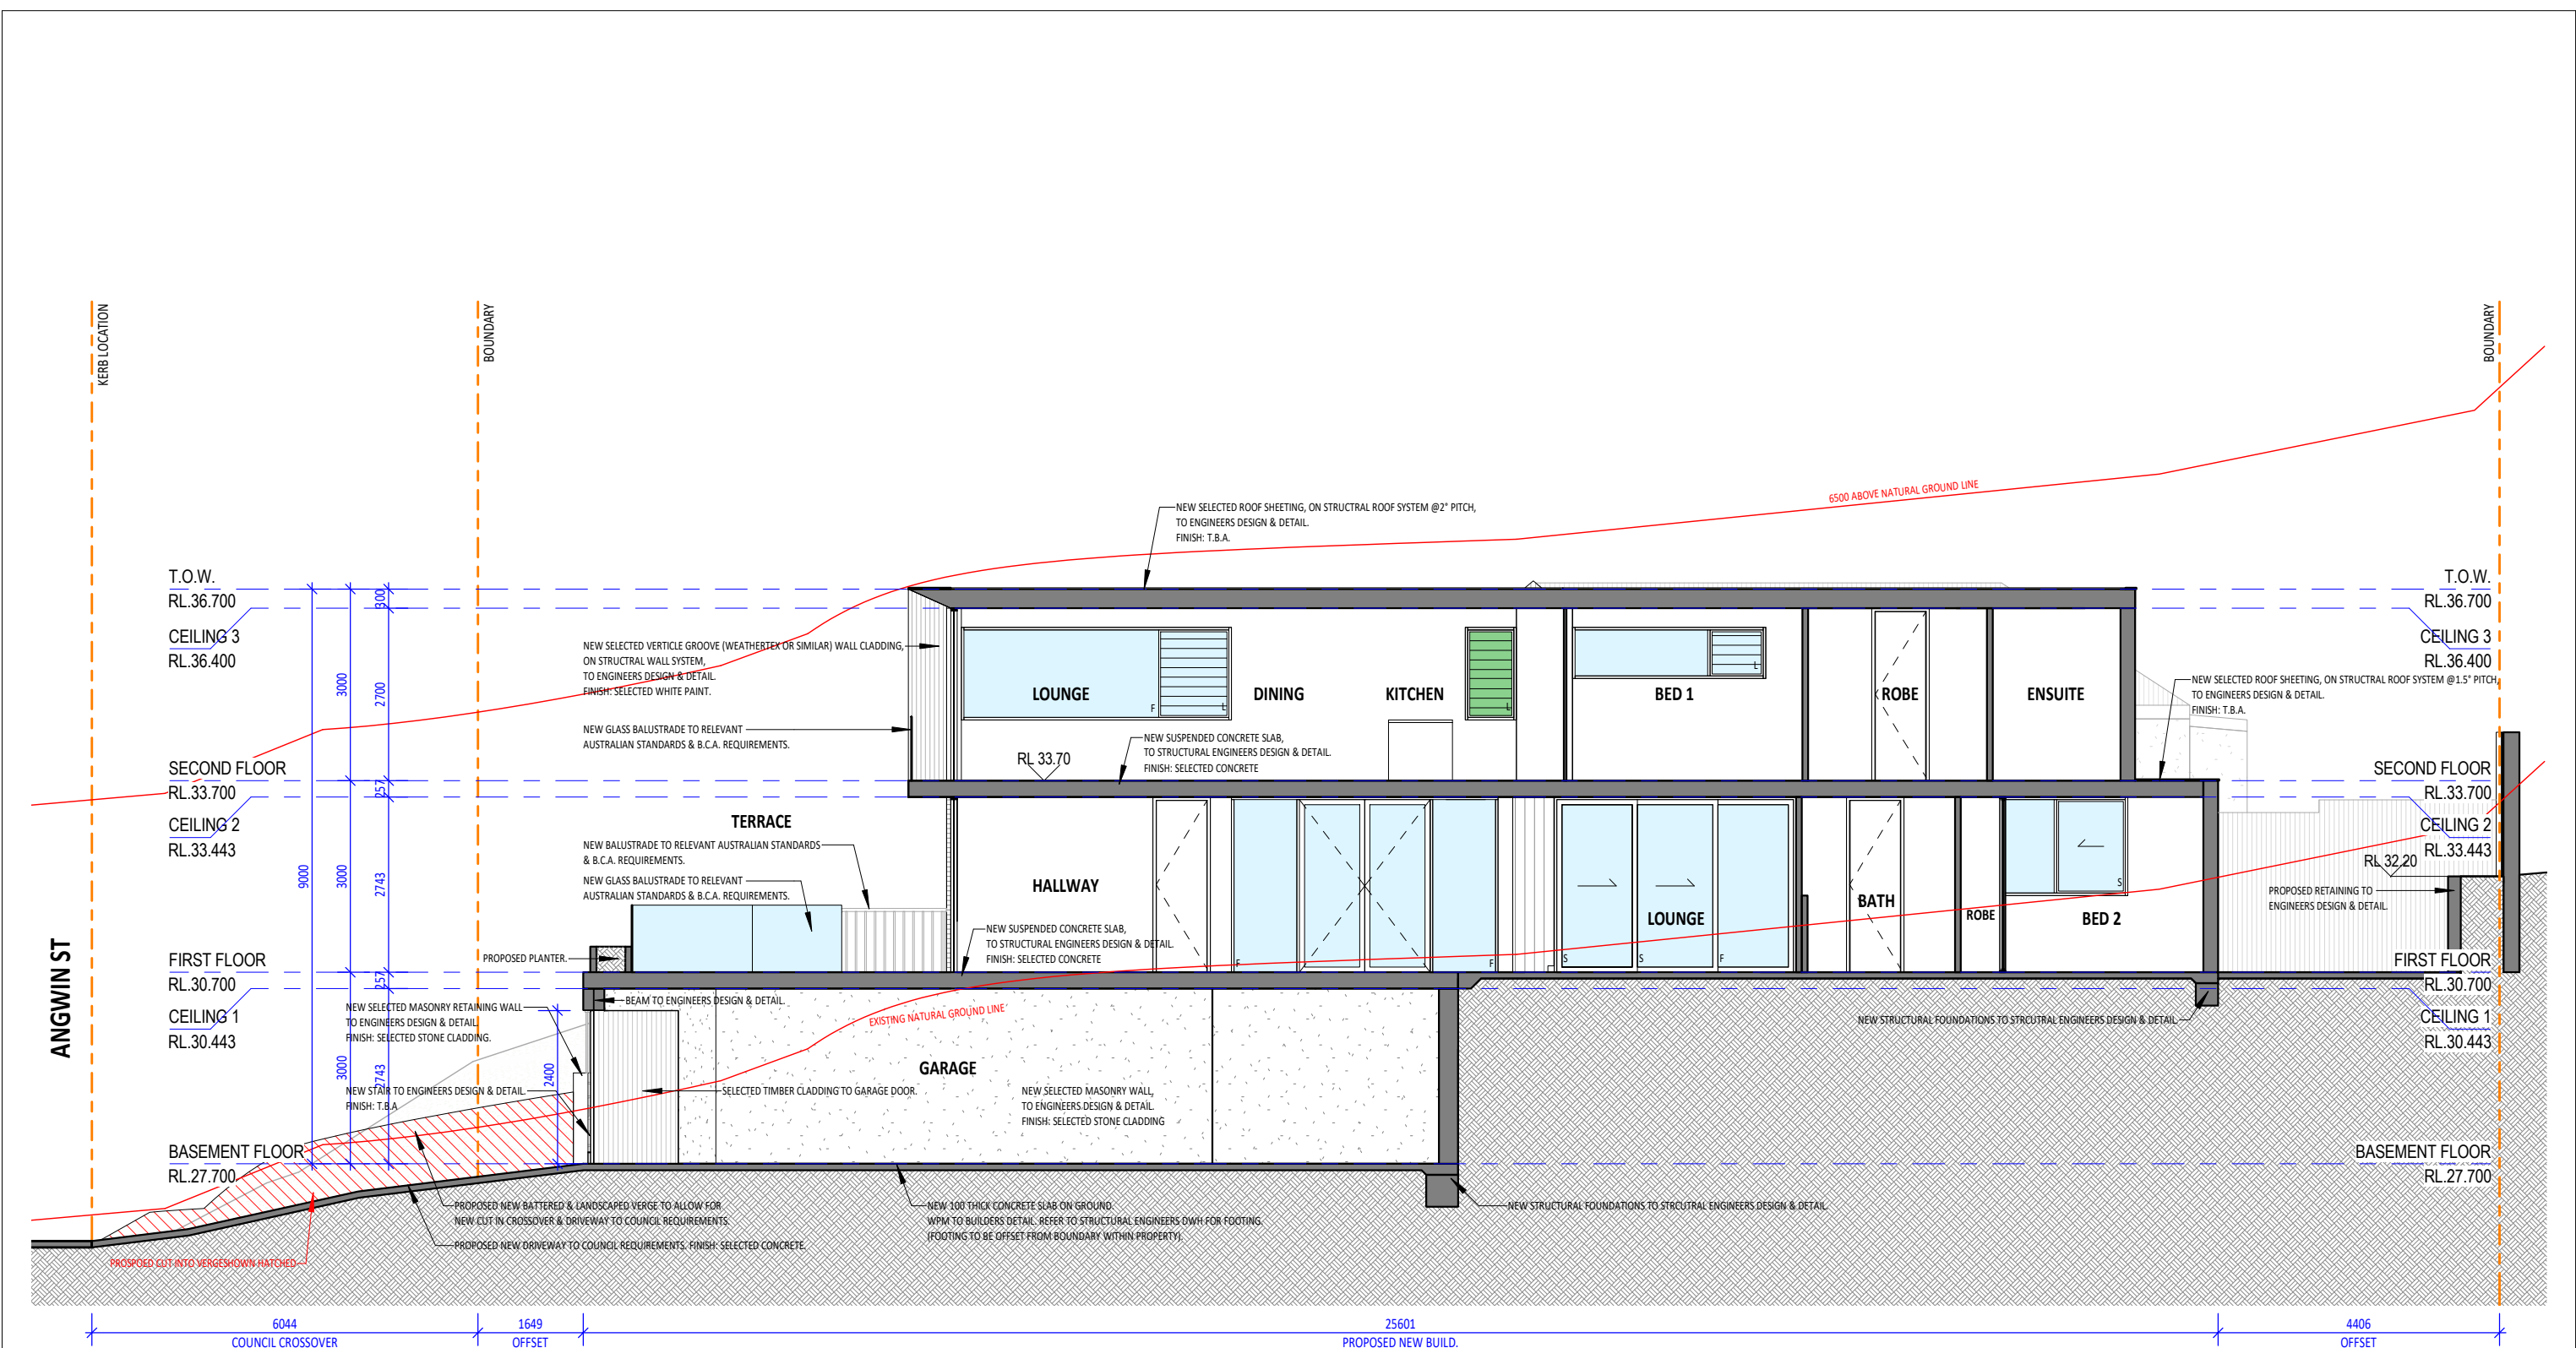

SECTION B
SCALE: 1 : 100

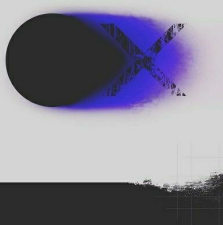

1 GLYDE STREET,
MOSMAN PARK, 6012
WESTERN AUSTRALIA.
T+61 (0)487 749 335
E draw@aystudio.com.au

CLIENT:

ANGWIN RESIDENCE

0 1 2 3 4 5 10

GRAPHIC SCALE: 1:100

Rev.	AMENDMENT	DATE

PLANNING APPLICATION
14 ANGWIN STREET, EAST FREMANTLE
SECTION

SCALE: 1 : 100

DRAWN: Author


JOB / DRAWING No.

20052

REVISION

AX05

D

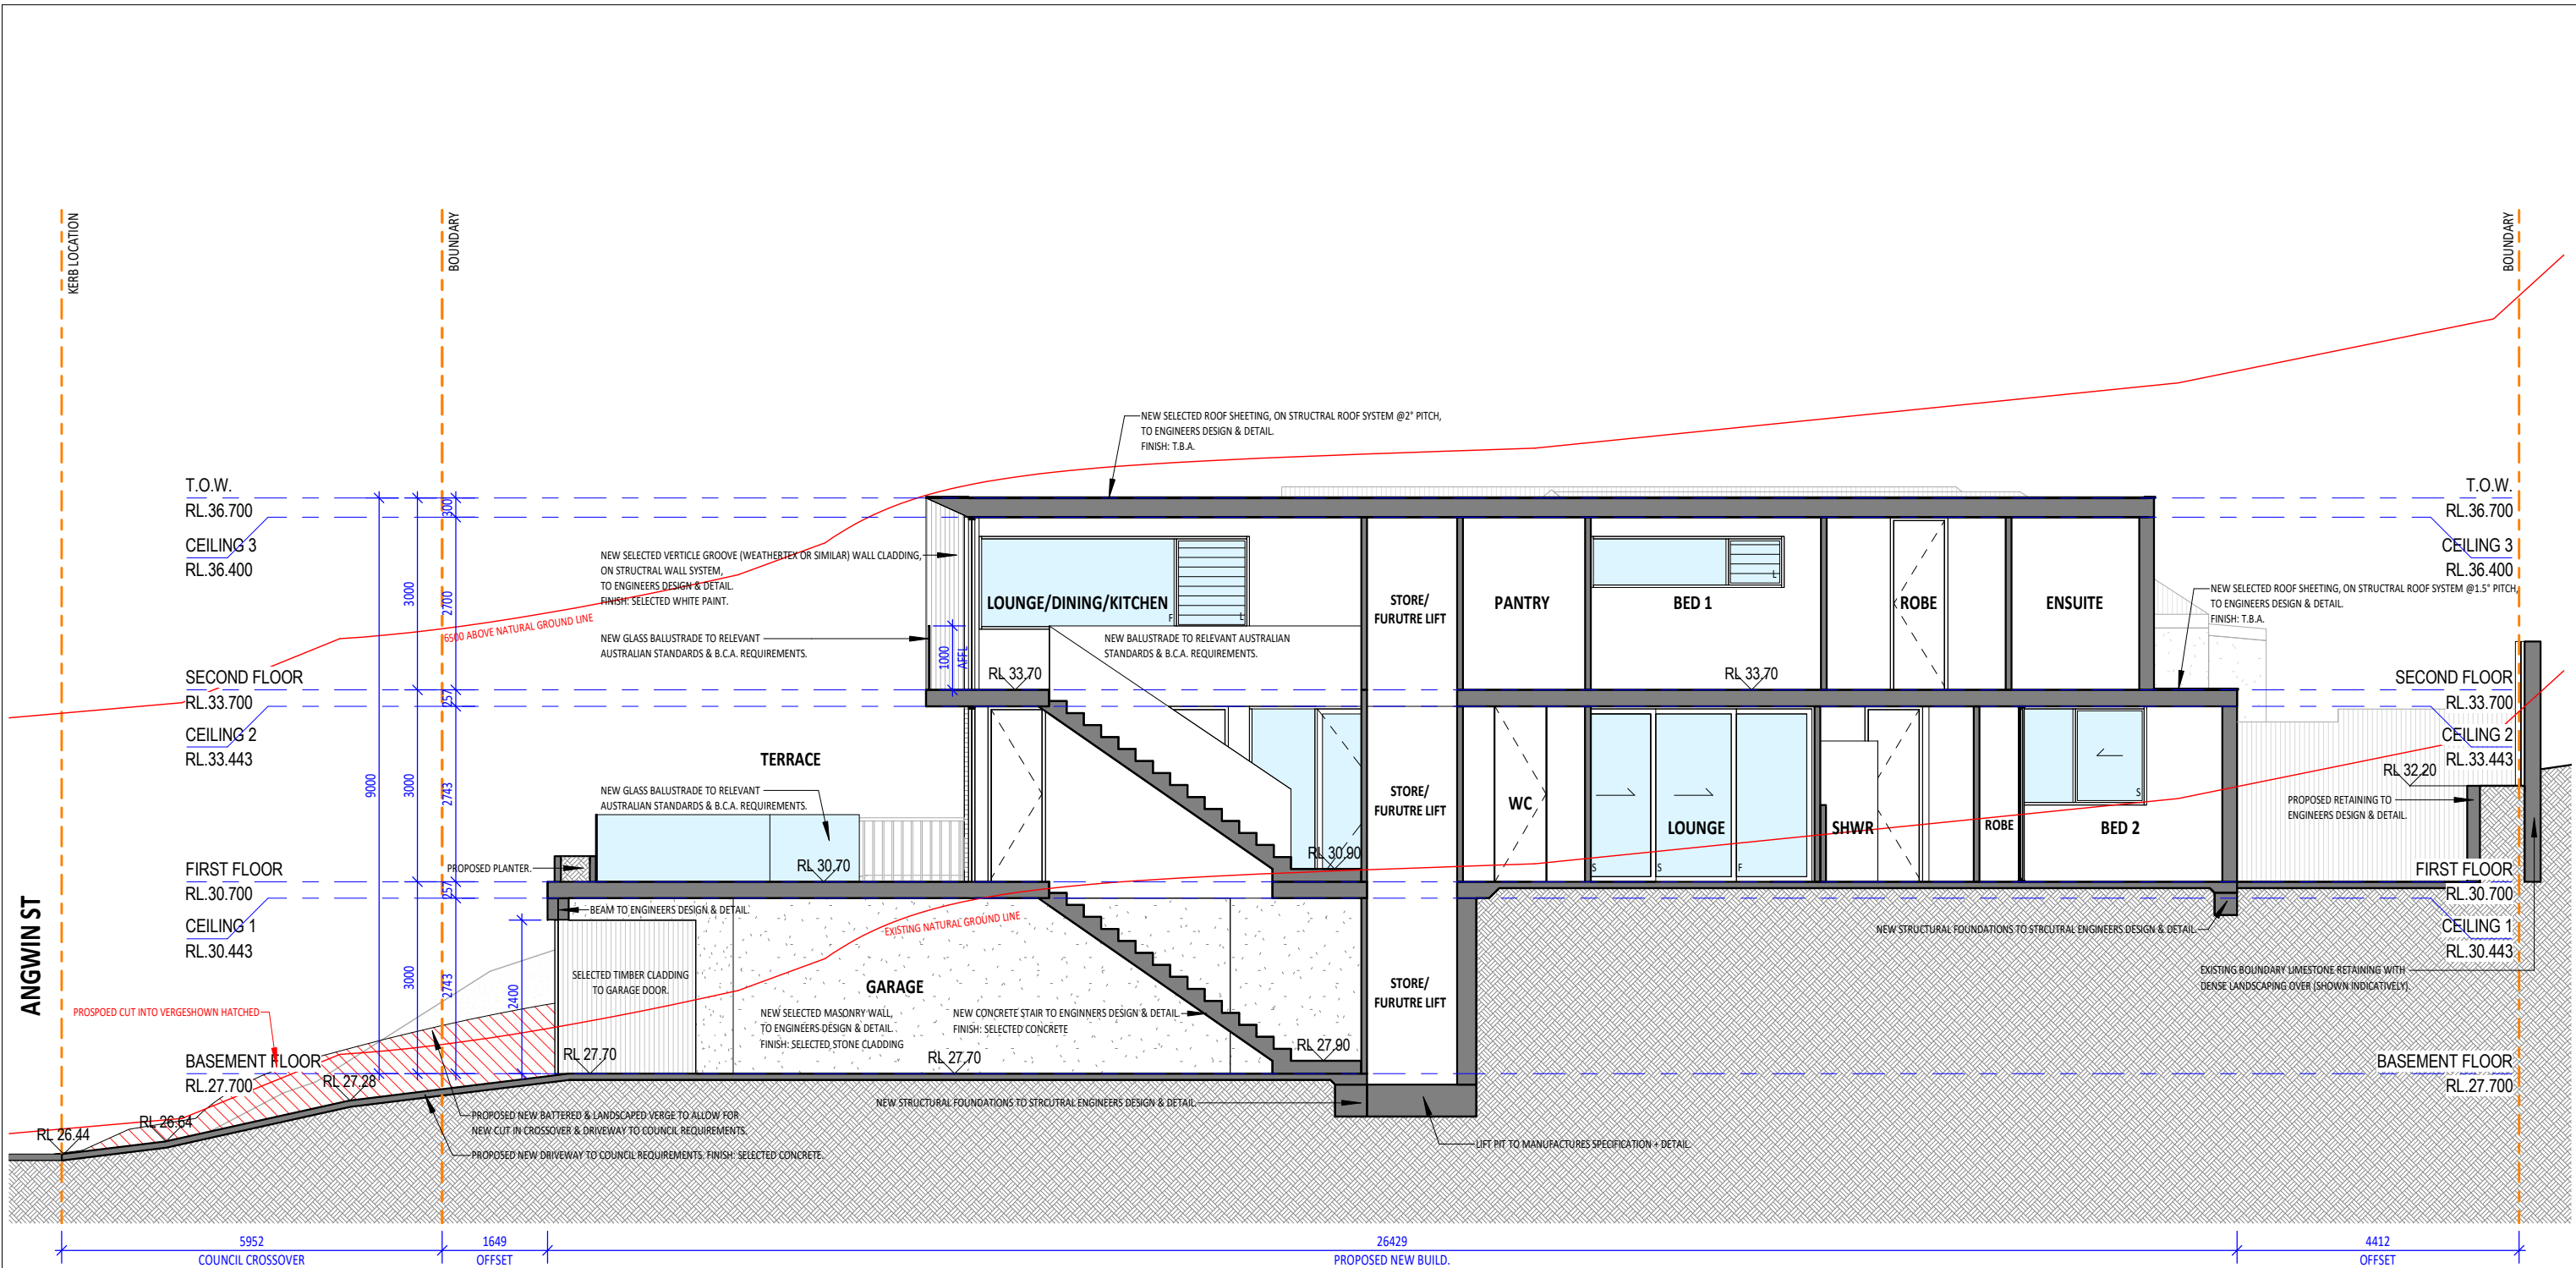

SECTION C
SCALE: 1 : 100



1 GLYDE STREET,
MOSMAN PARK, 6012
WESTERN AUSTRALIA.
T+61 (0)487 749 335
E draw@nystudio.com.au

CLIENT:

ANGWIN RESIDENCE

0 1 2 3 4 5 10

GRAPHIC SCALE: 1:100

Rev.	AMENDMENT	DATE

PLANNING APPLICATION
14 ANGWIN STREET, EAST FREMANTLE
SECTION

SCALE: 1 : 100


DRAWN:

JOB / DRAWING No.

20052 AX06

REVISION

D

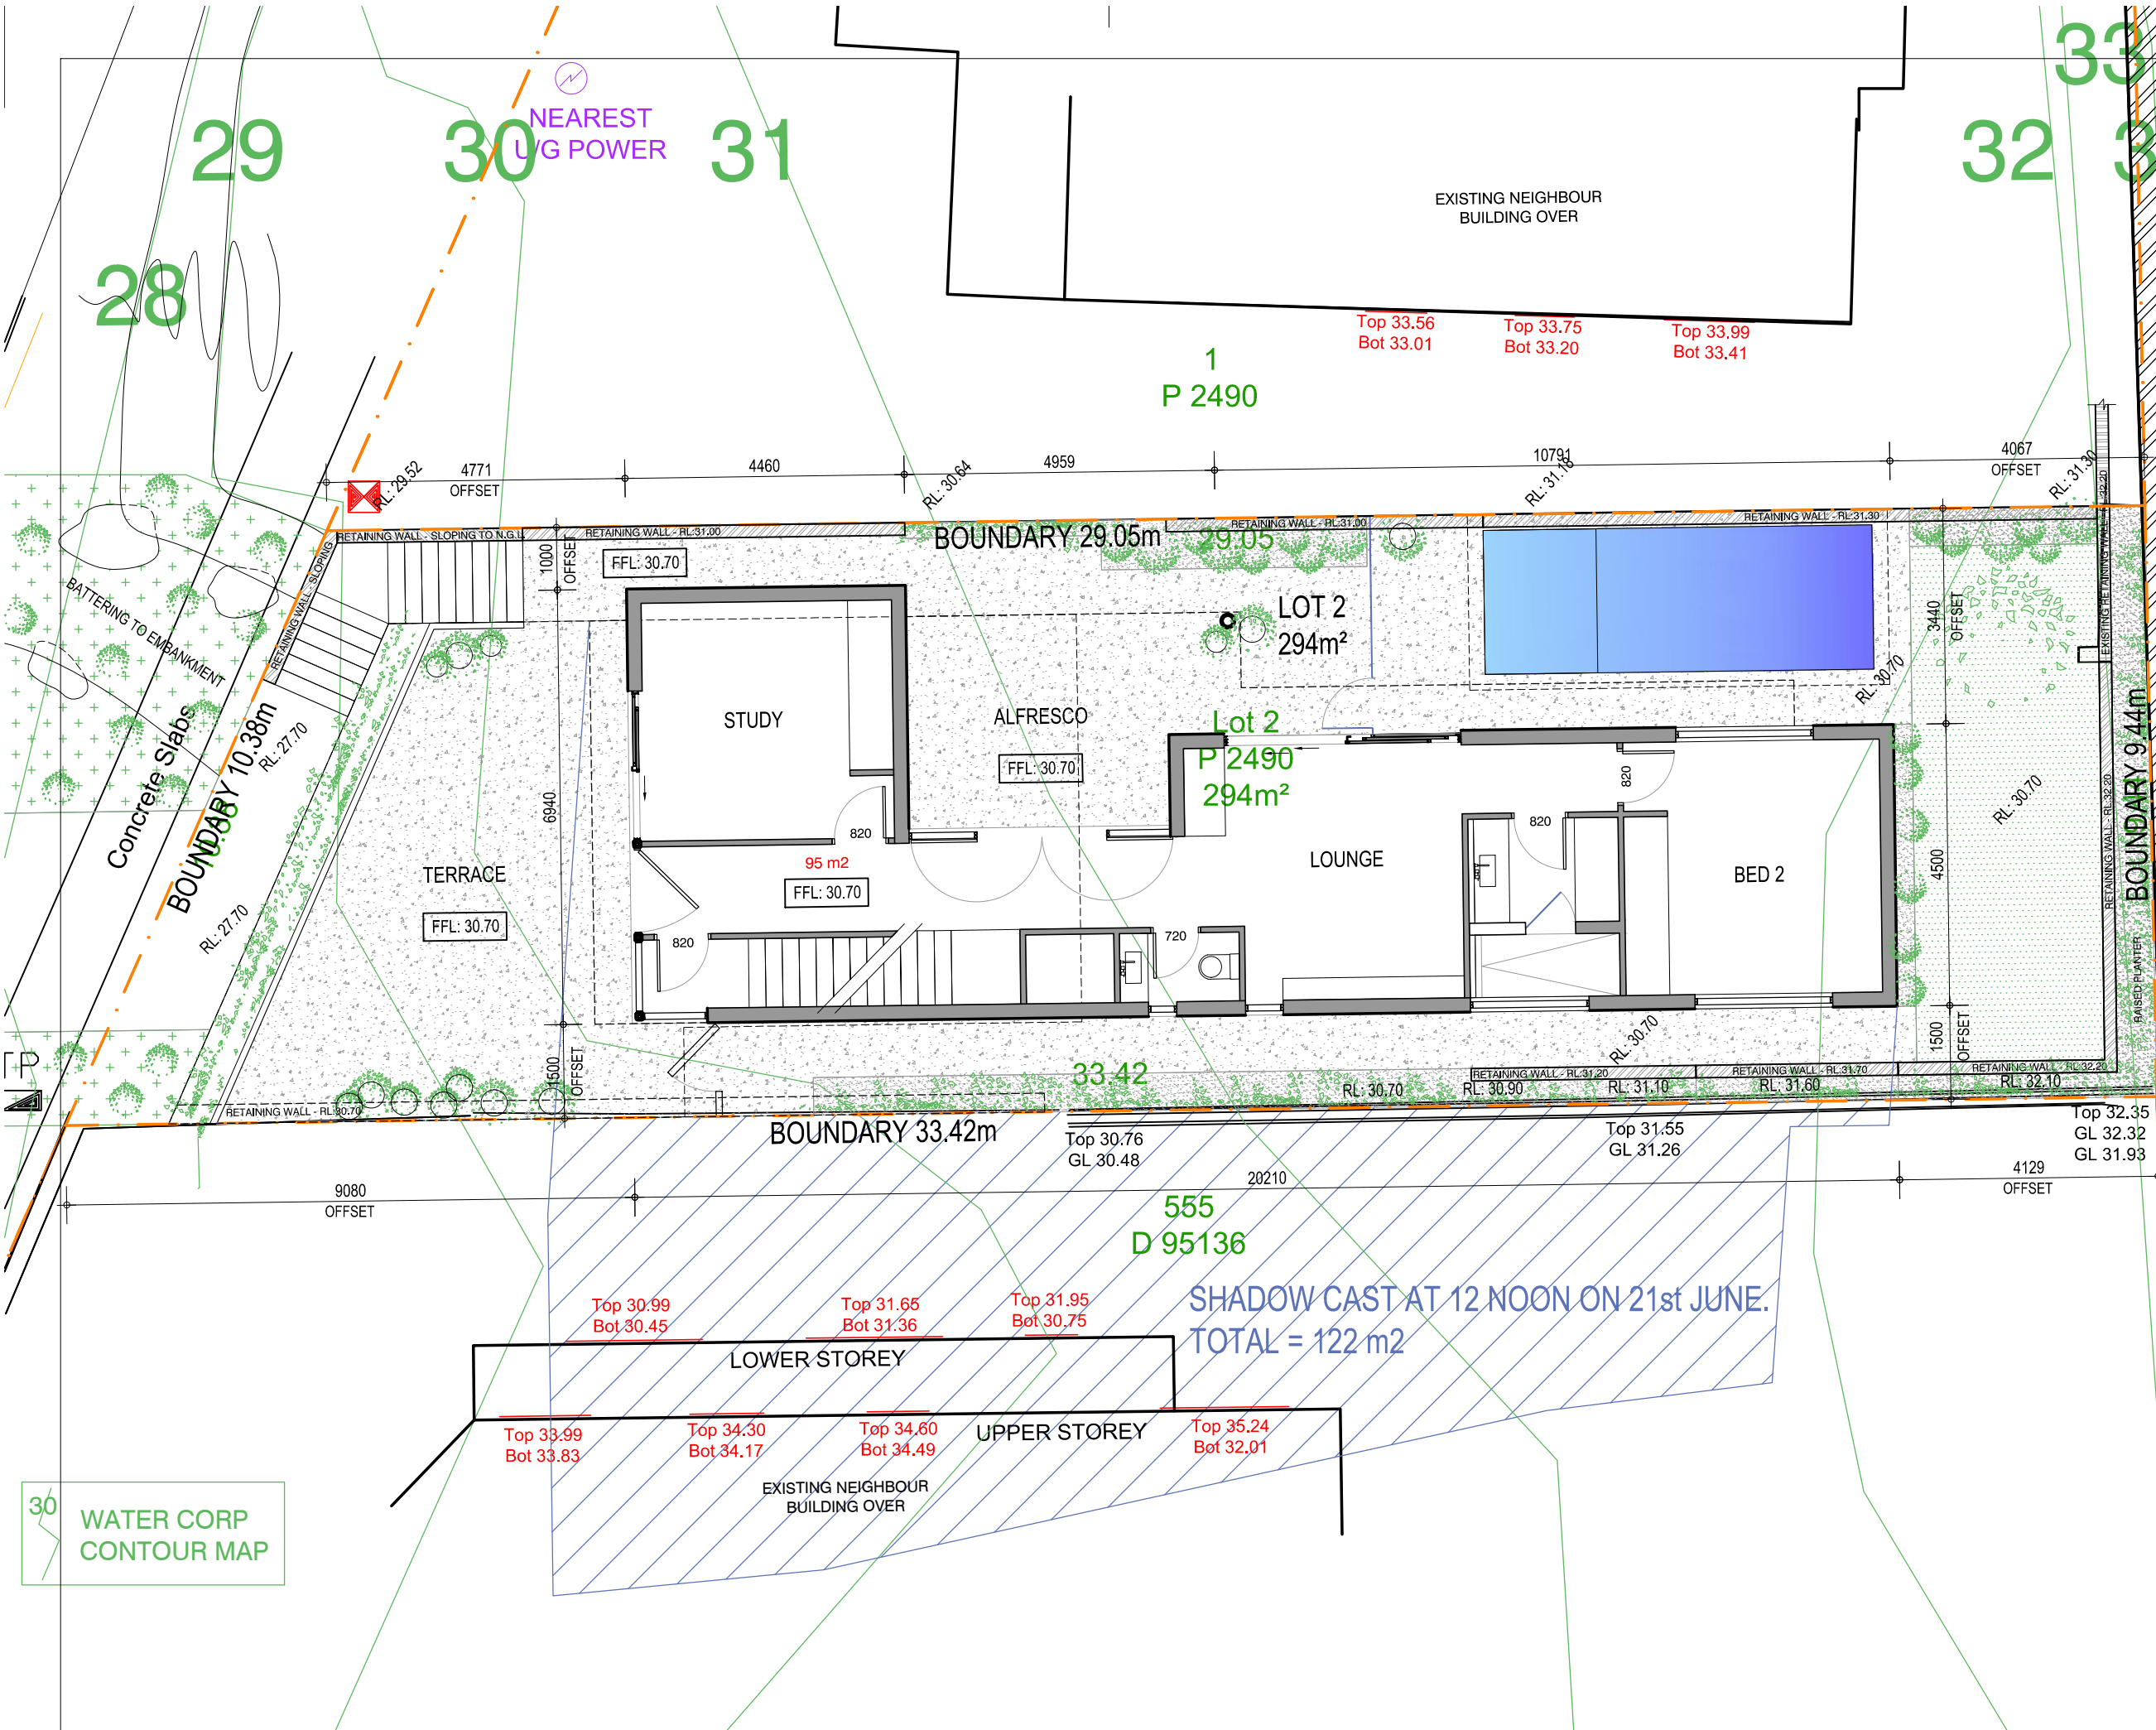

NOTES

KEYPLAN

PROJECT
T RESIDENCE


TITLE:
SITE PLAN
18 ANGWIN STREET, EAST FREMANTLE


DRAWING NO: 20052_AZ_01	REV: D	SCALE @ A3 1:100
BY: DO	CHK:	DATE: 14.01.2021

XREFS USED IN THIS DRAWING:

INFORMATION

18A-18C-1 TERRACE,
FREMANTLE, 6155
WESTERN AUSTRALIA
T: +61 (0)8 417 748 335
WWW.O'DWYER.COM.AU

 

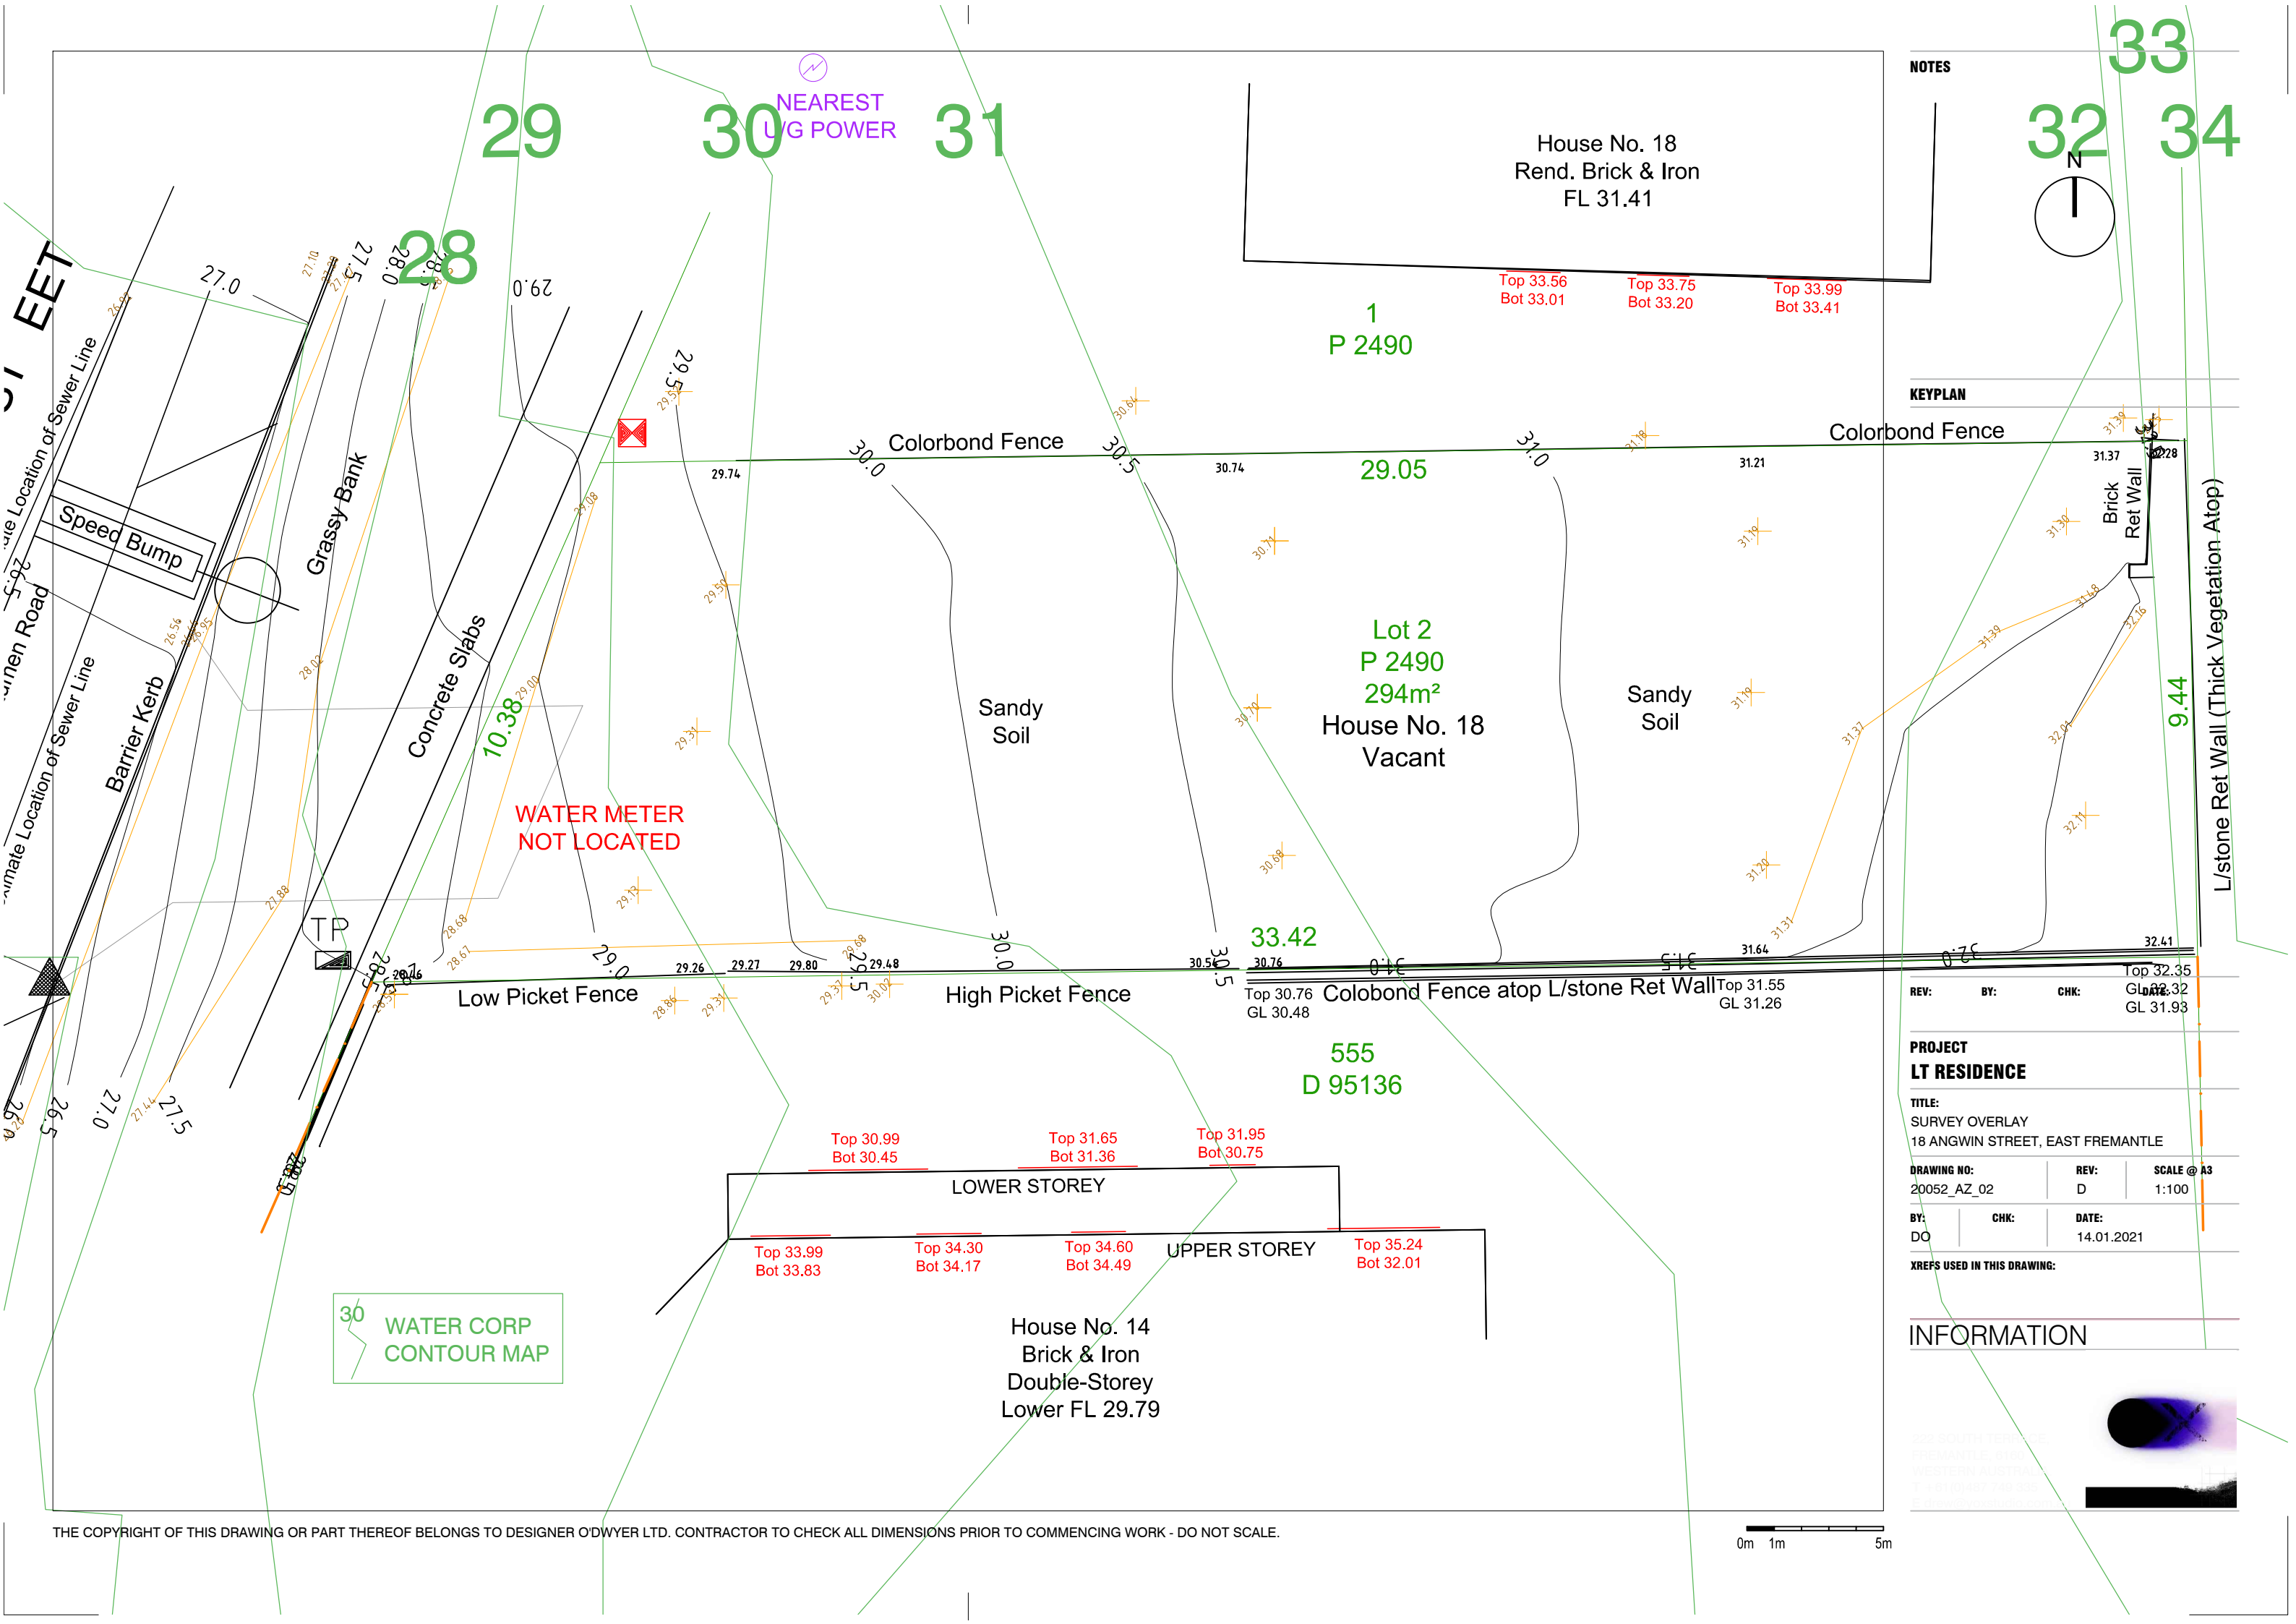

NOTES

KEYPLAN

PROJECT
LT RESIDENCE


TITLE:
SURVEY OVERLAY
18 ANGWIN STREET, EAST FREMANTLE

DRAWING NO: 20052_AZ_02	REV: D	SCALE @ A3 1:100
BY: DO	CHK:	DATE: 14.01.2021

XREFS USED IN THIS DRAWING:

INFORMATION

202 SOUTH TERRACE
FREMANTLE, 6155
WESTERN AUSTRALIA
T: 08 9477 748 305
E: info@o'dwyer.com.au

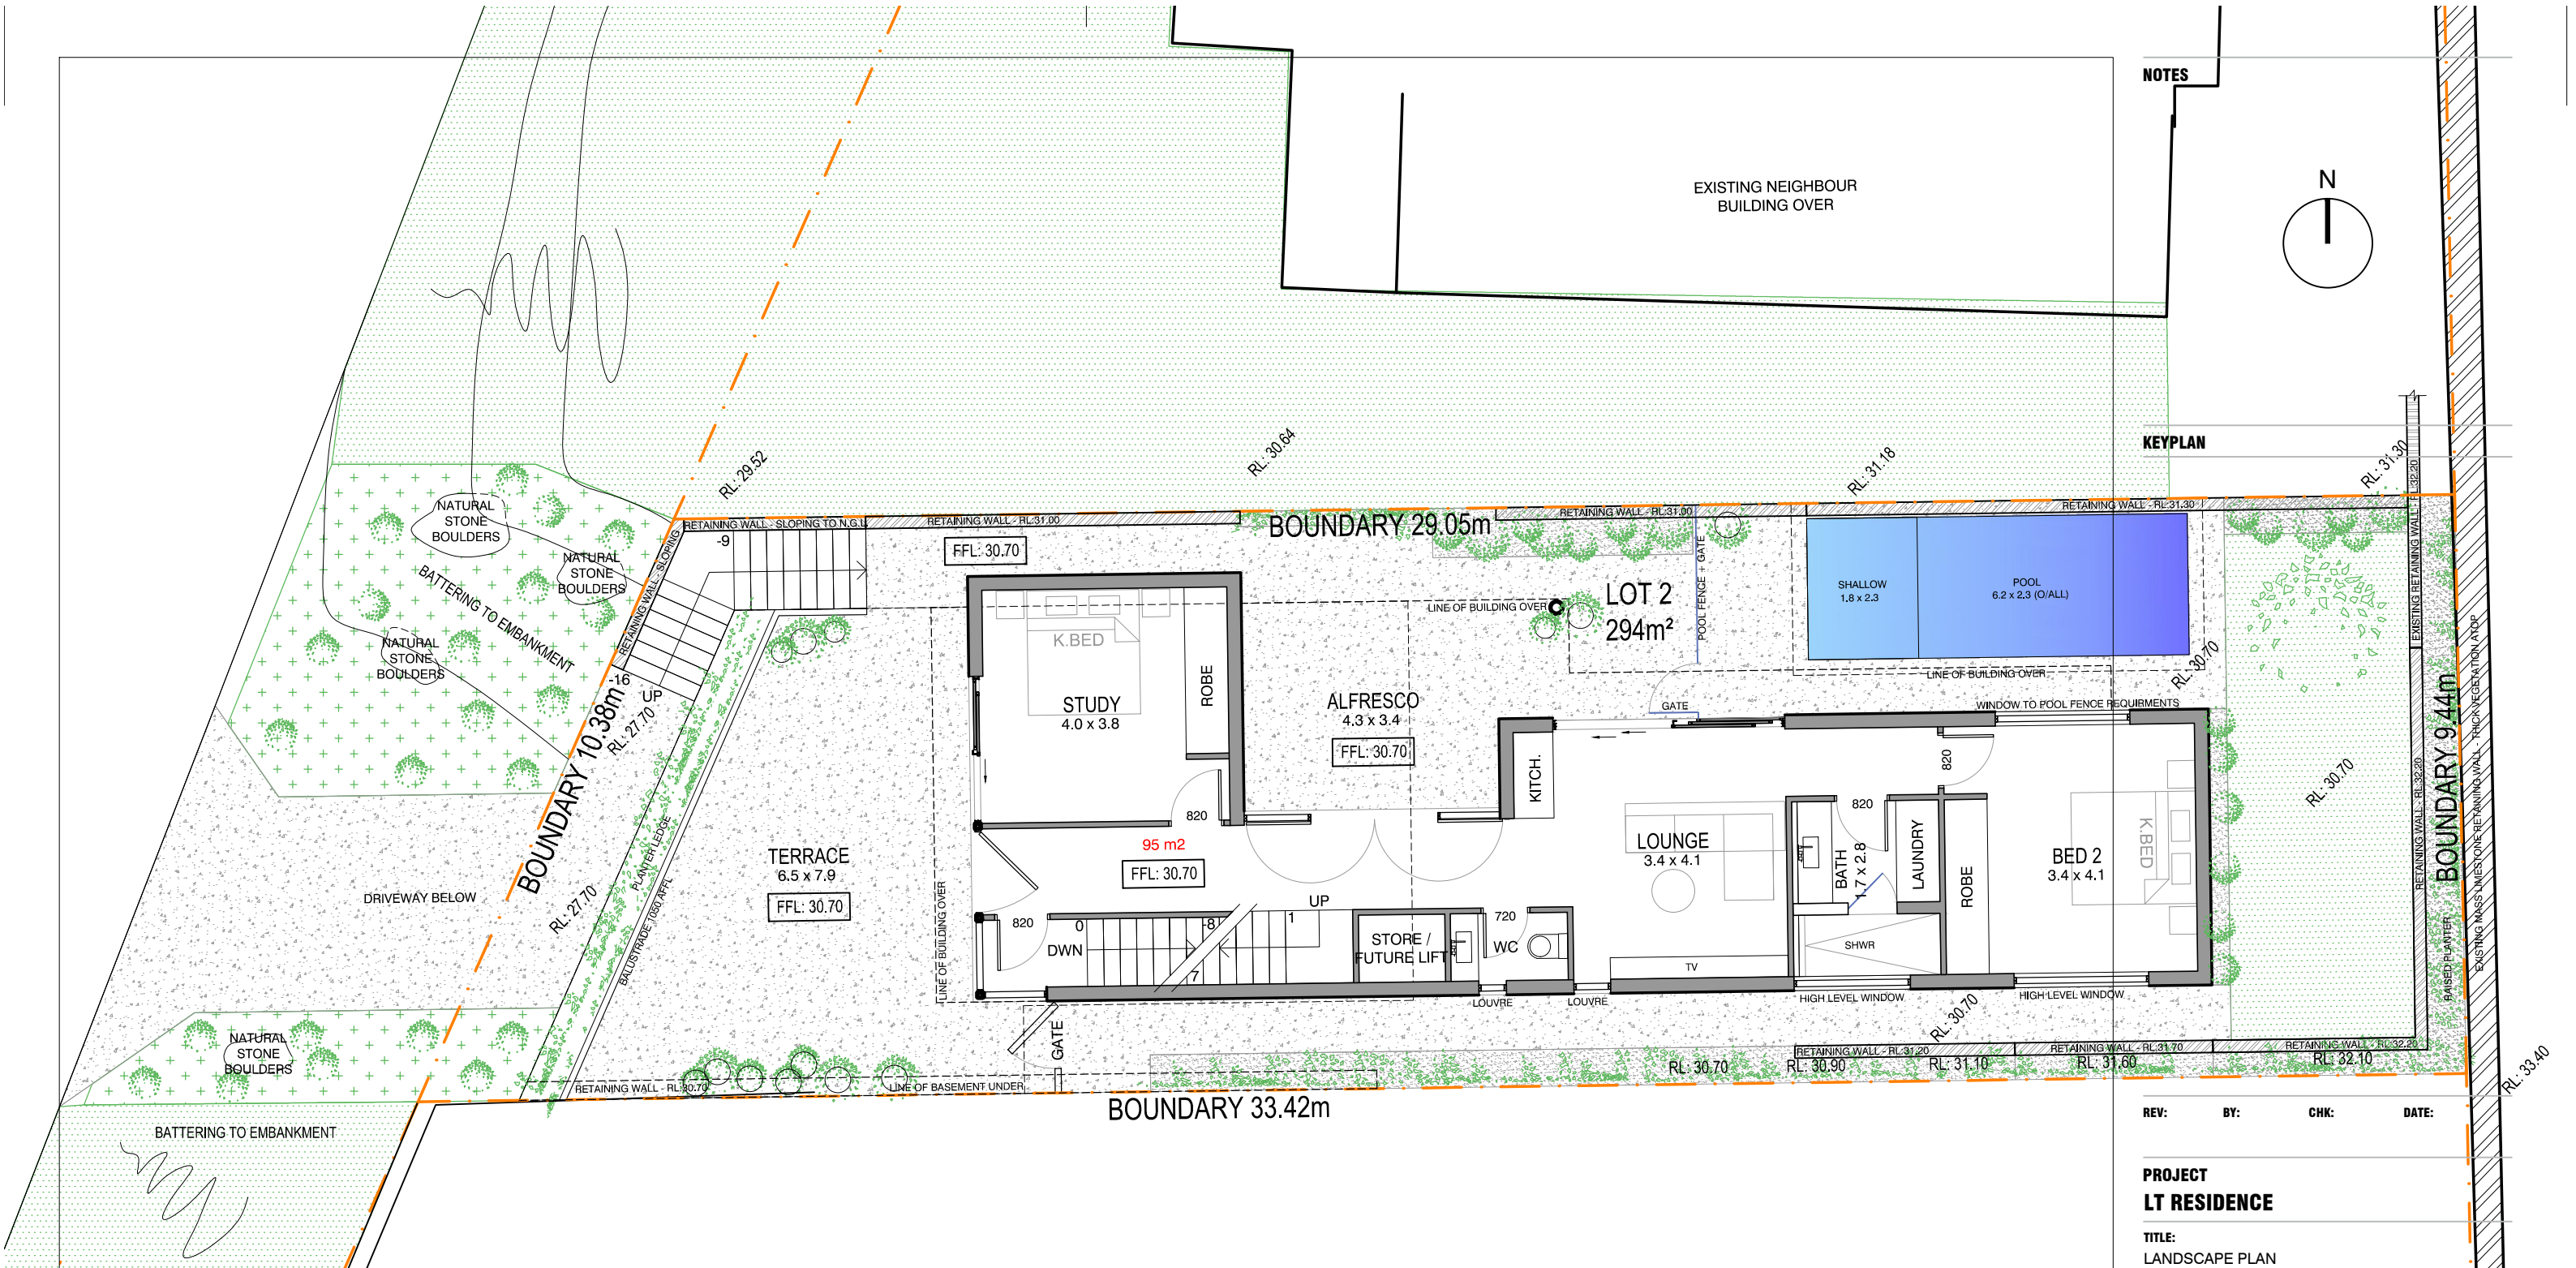

LANDSCAPING LEGEND

	SELECTED GROUND COVER Eremophila glabra 'Kalbarri'			MEDIUM BUSH (NO HIGHER THAN 0.7m) Leucophyta brownii 'Cushion Bush' Westringia fruticosa 'Coastal Rosemary' Liriope muscari 'Lilly Turf'			
	SELECTED CREEPERS Casuarina glauca 'Columbus'			SELECTED MEDIUM TREES Olearia axillaris 'Silver Bells' Chamelaucium floribundum Olea europaea 'Swan Hill'			

NOTES

KEYPLAN

REV: BY: CHK: DATE:

PROJECT
LT RESIDENCE

TITLE:
LANDSCAPE PLAN
18 ANGWIN STREET, EAST FREMANTLE


DRAWING NO: 20052_AZ_03 REV: D SCALE @ A3 1:100

BY: DO CHK: DATE: 14.02.2021

XREFS USED IN THIS DRAWING:

INFORMATION

PROFESSIONAL TERRACE,
FREMANTLE, 6150
WESTERN AUSTRALIA
TEL: 08 9447 4444
WWW.O'DWYERLTD.COM.AU

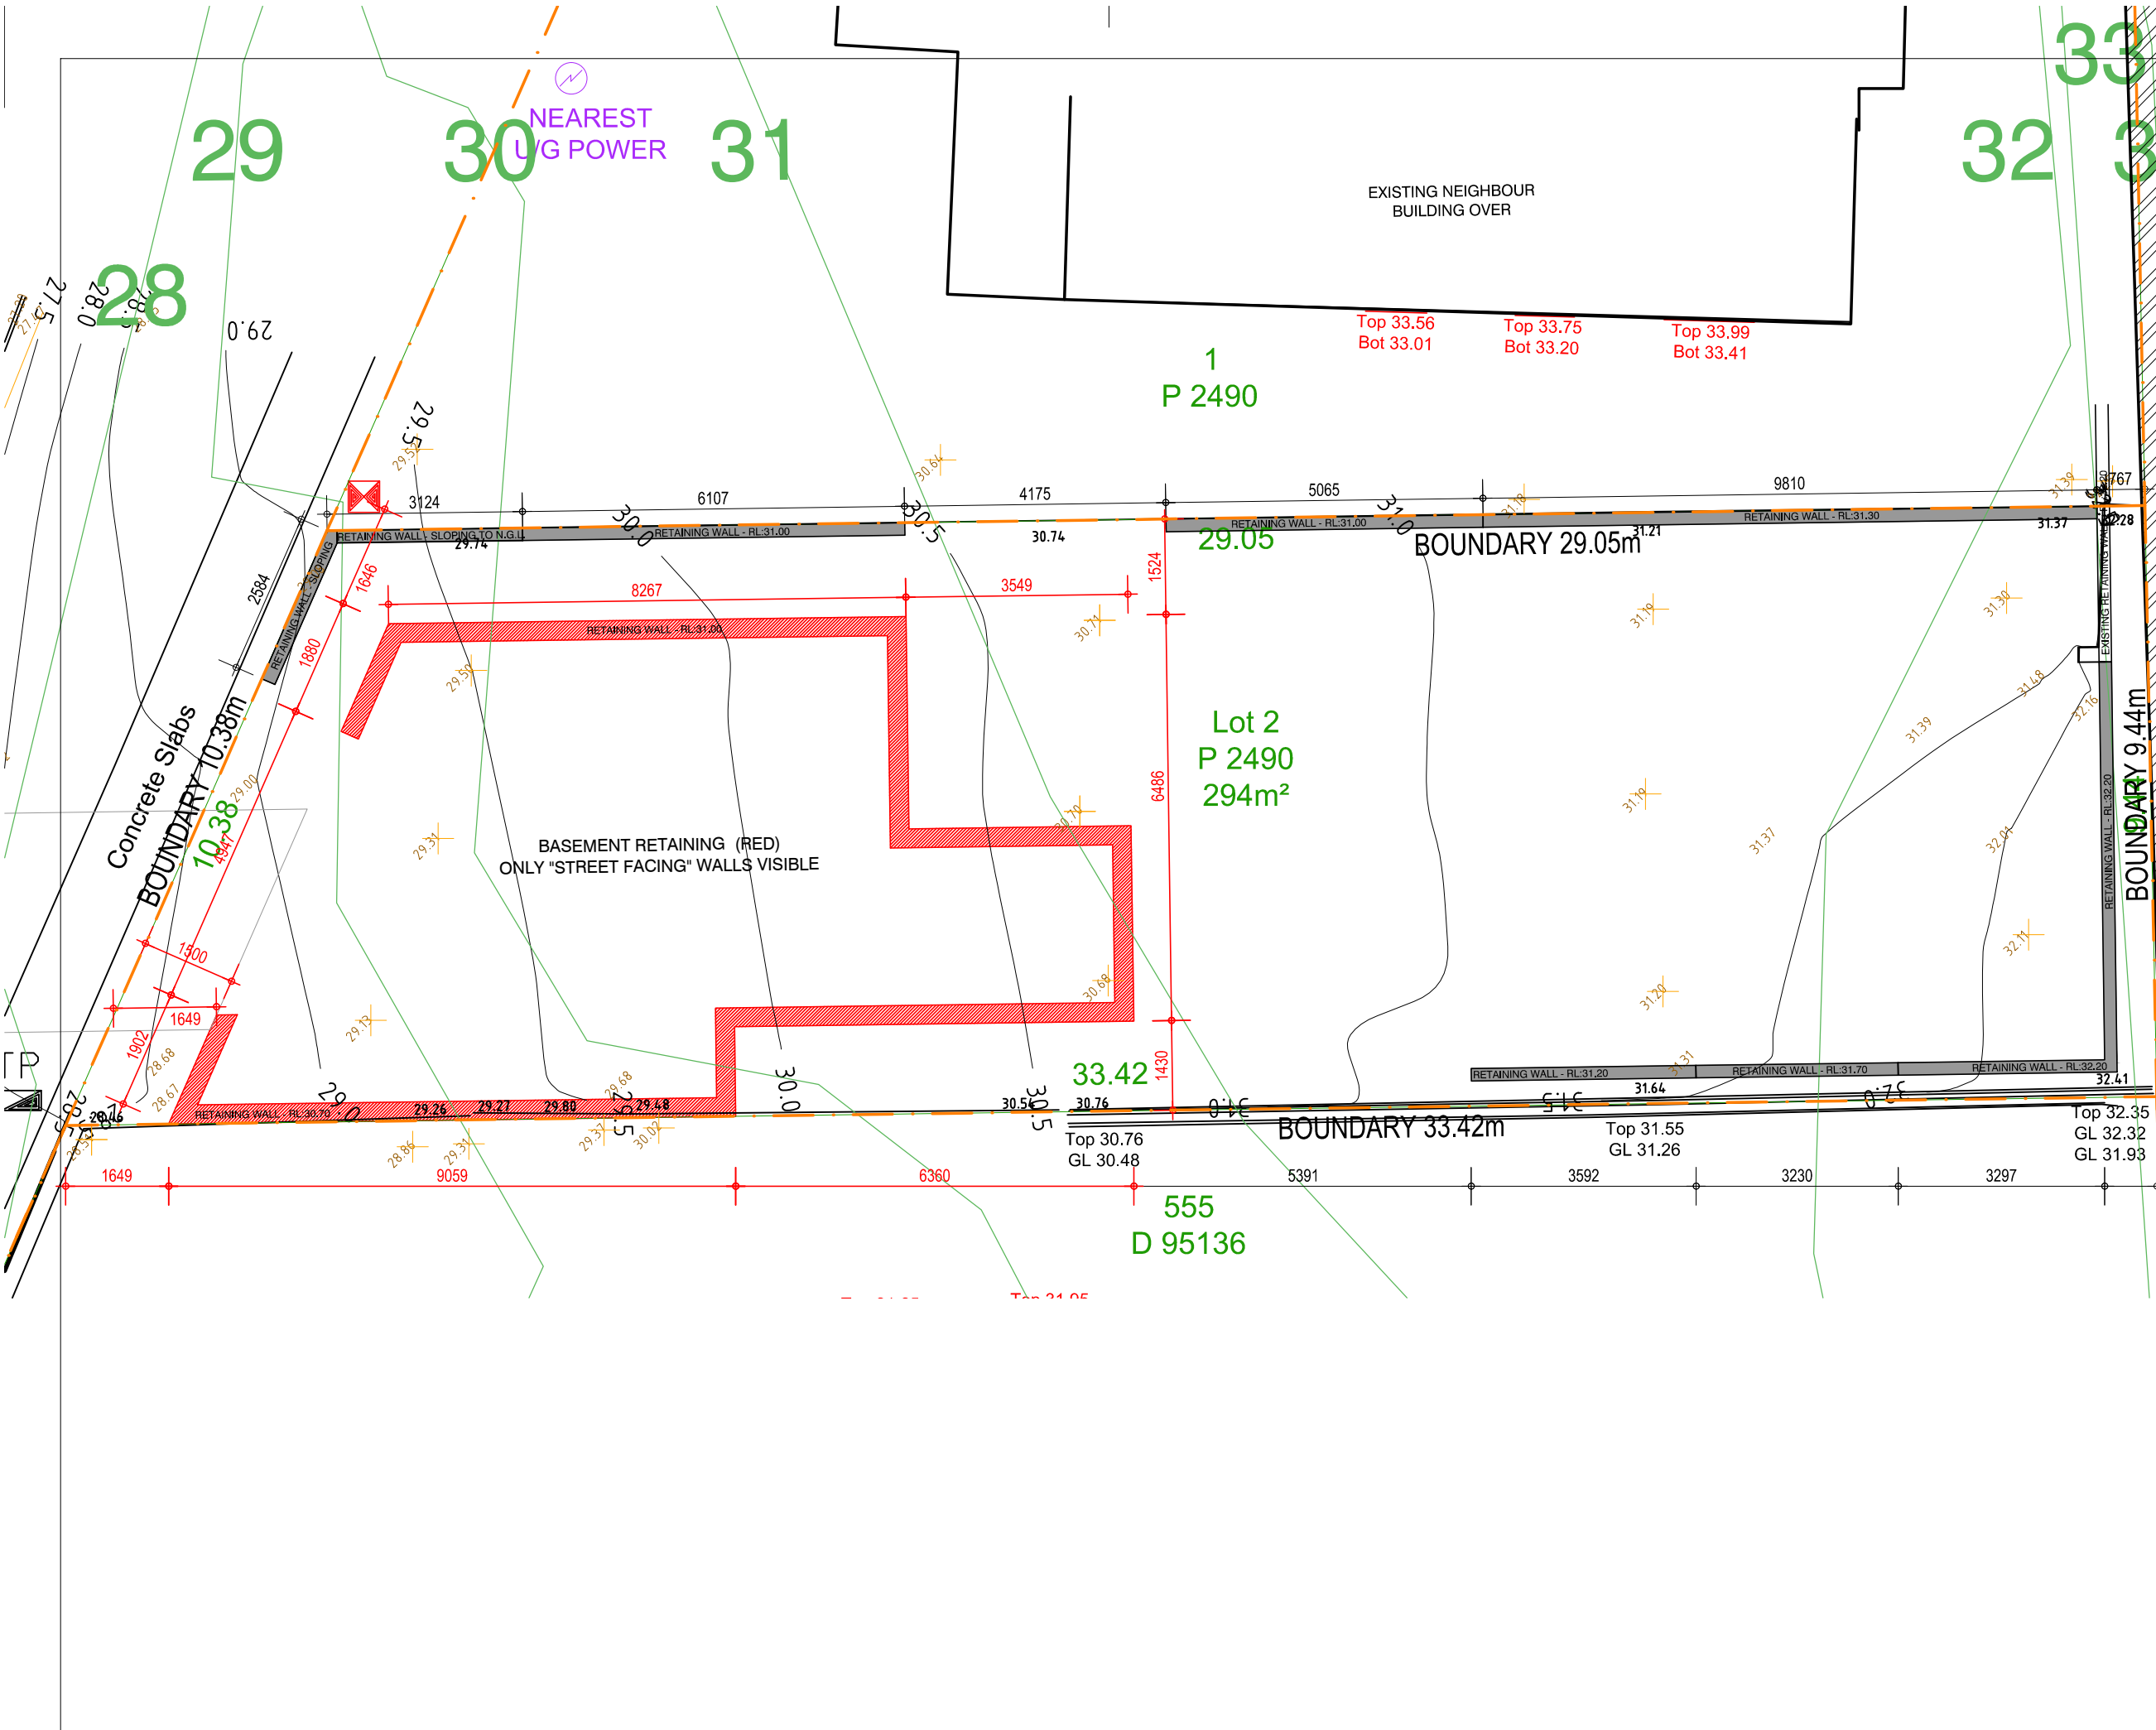

NOTES

KEYPLAN

PROJECT
LT RESIDENCE

TITLE:
SITE PLAN - RETAINING
18 ANGWIN STREET, EAST FREMANTLE

DRAWING NO: 20052_AZ_04	REV: D	SCALE @ A3 1:100
BY: DO	CHK:	DATE: 14.01.2021

XREFS USED IN THIS DRAWING:

INFORMATION

202 SOUTH TERRACE,
FREEMANTLE, 6100
WESTERN AUSTRALIA
T: +61 (0)8 977 748 335
E: info@o'dwyer.com.au

