




TOWN OF EAST FREMANTLE
 BUILDING APPLICATION
 DATE 23 JAN 2020 PERMIT No. 2020009
RECEIVED

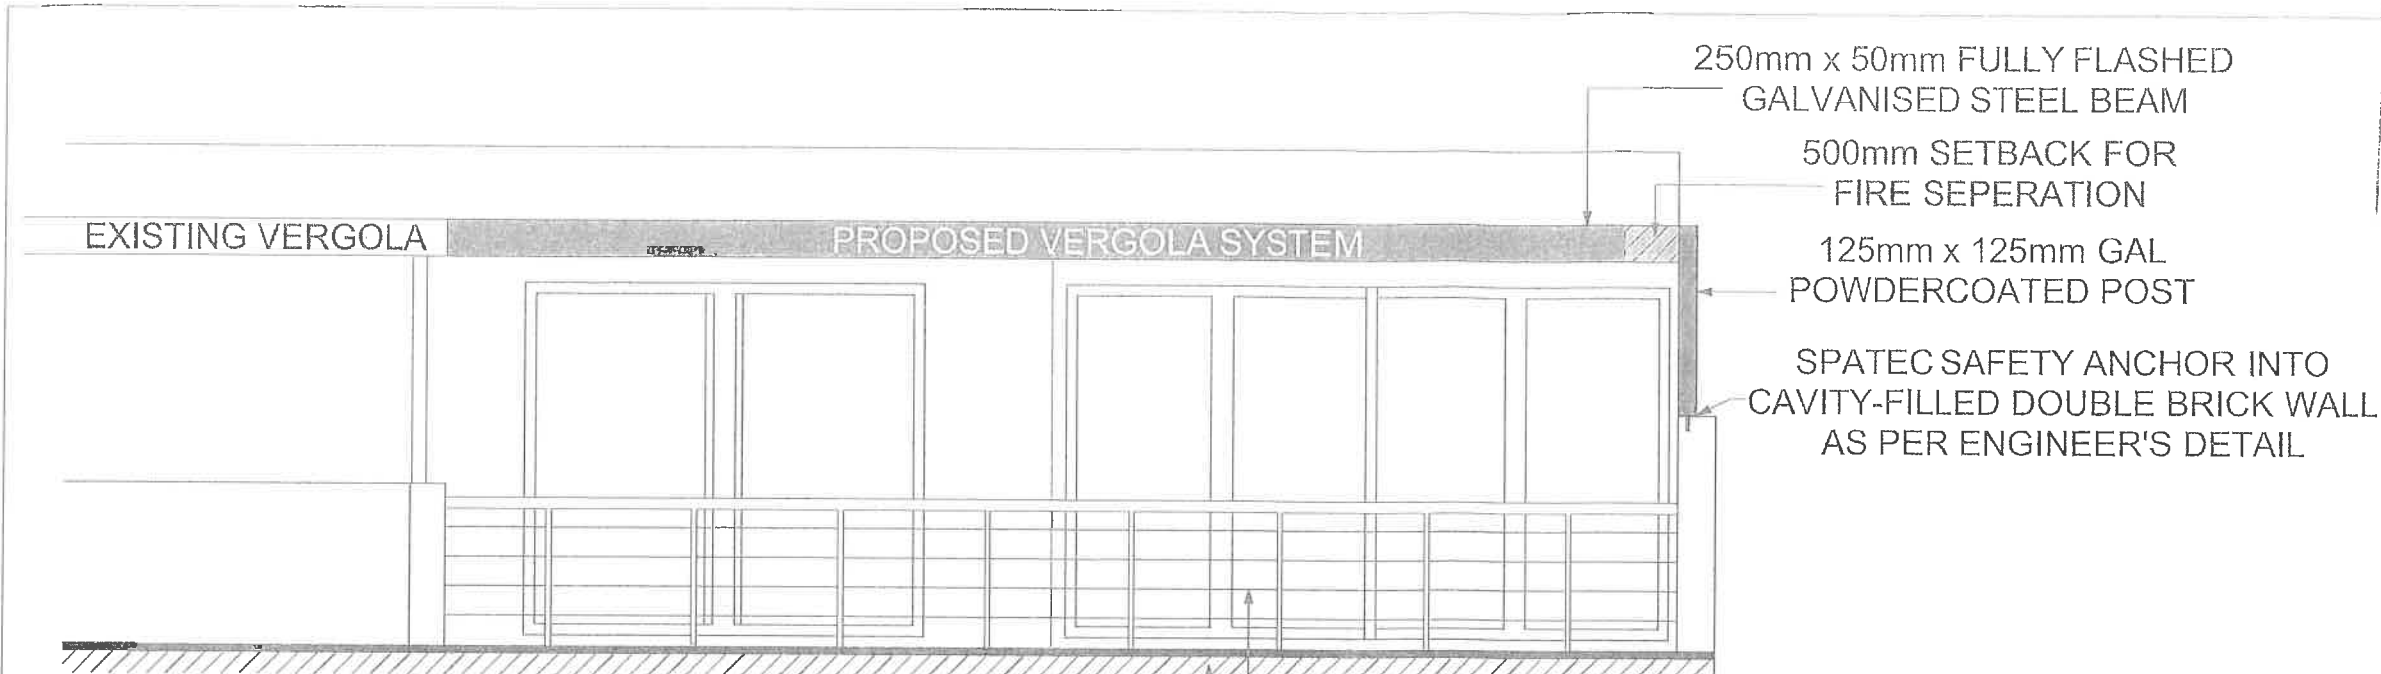

NORTH ELEVATION
 WITH FIRE SEPERATION 1:50

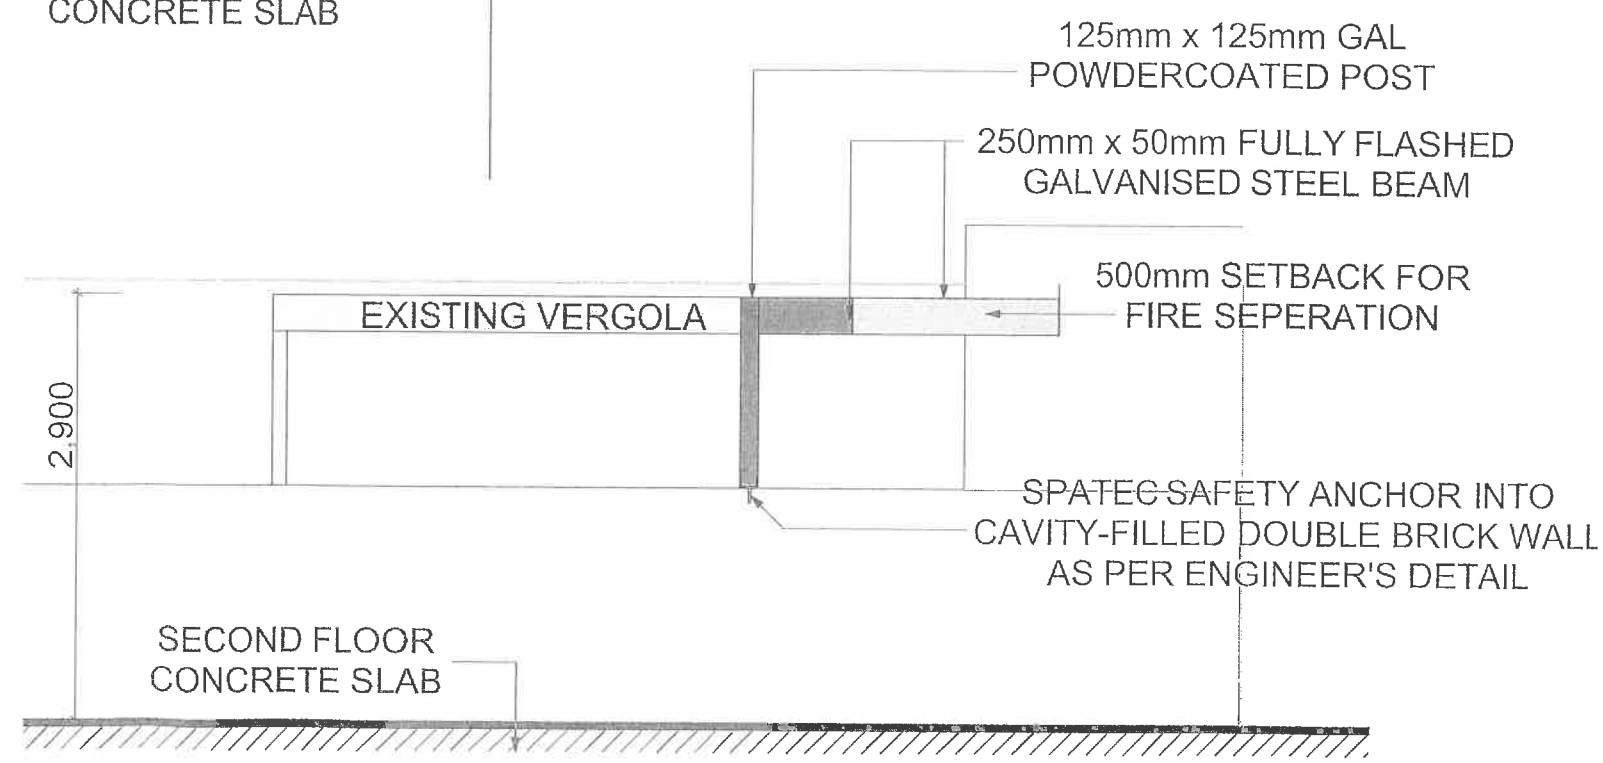

WEST ELEVATION
 WITH FIRE SEPERATION 1:50

REV	DATE	NOTES:	TITLE:		CLIENT:	DATE:	DRAWN BY:	 VERGOLAWA® The name that started it all 9 Altona St, Bibra Lake 9434 1222
			Galipo - Vergola		Mr/Mrs Galipo	6/12/2019	<i>Aidan Davies</i>	
			DRAWING NO.	SITE:	ADDRESS:	SCALE:	APPROVED BY:	
			6 OF 6	See Address	10 Locke Cres East Fremantle WA	1:50 A3		