


TOWN OF EAST FREMANTLE	
BUILDING APPLICATION	
DATE	PERMIT No.
23 JAN 2020	2 0 2 0 0 9
RECEIVED	

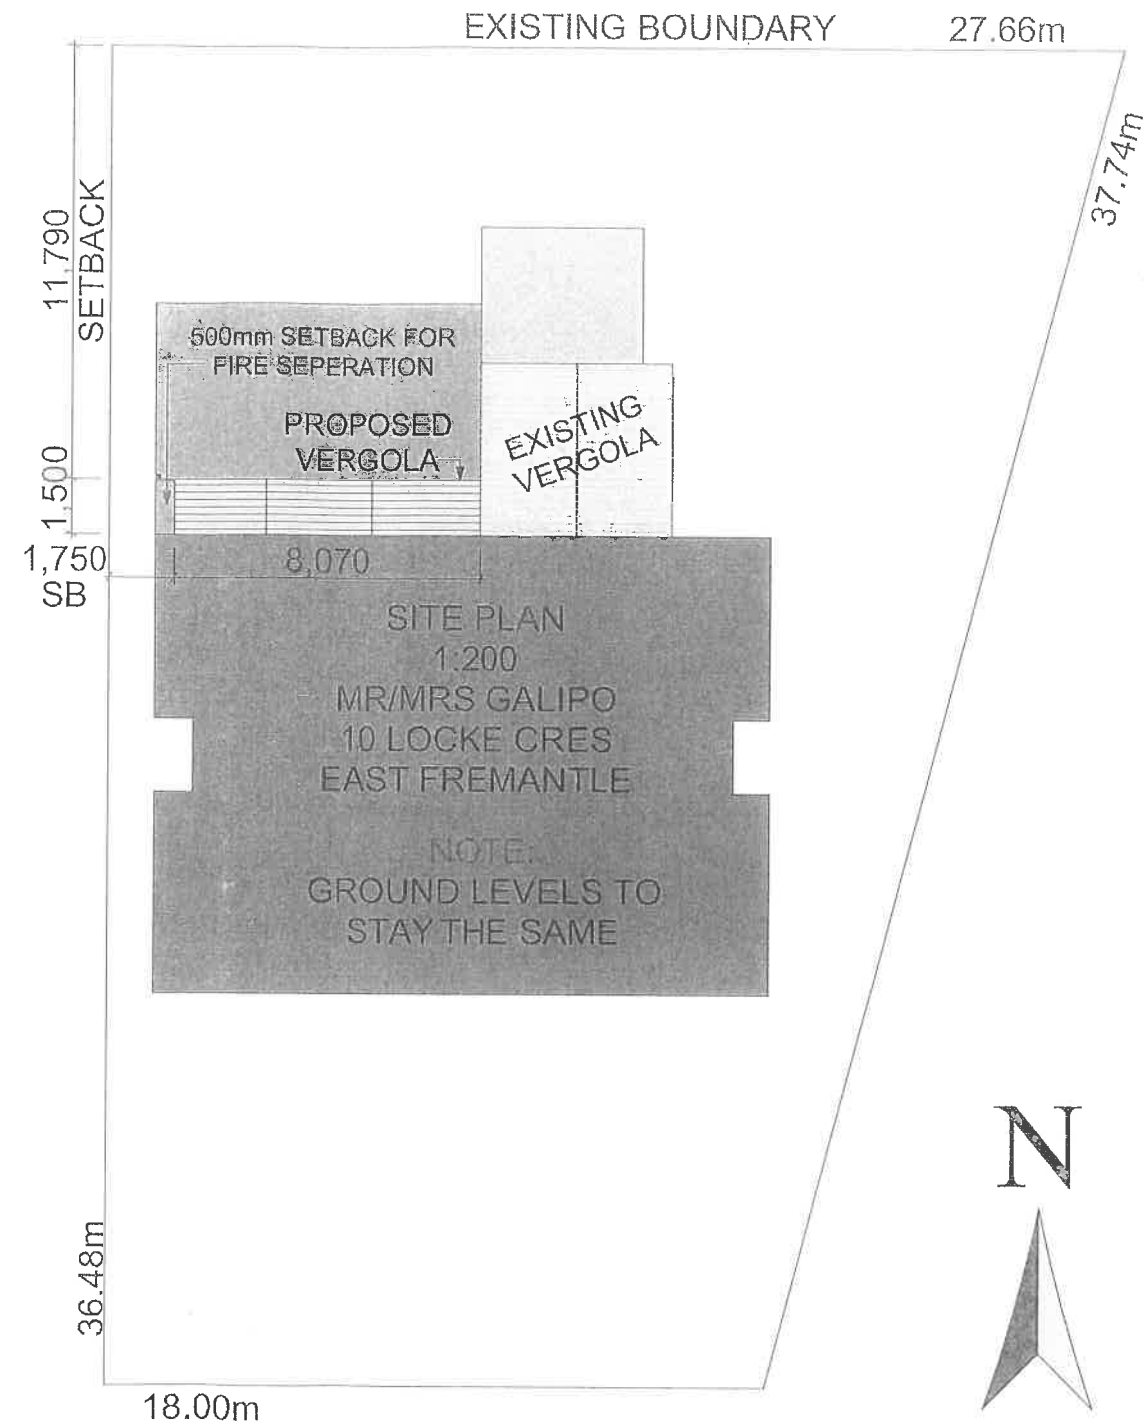

SITE PLAN WITH FIRE SEPERATION
1:200

REV	DATE	NOTES:	TITLE:		CLIENT:	DATE:	DRAWN BY:
			Galipo - Vergola		Mr/Mrs Galipo	6/12/2019	<i>Aidan Davies</i>
			DRAWING NO.	SITE:	ADDRESS:	SCALE:	APPROVED BY:
			2 OF 6	See Address	10 Locke Cres East Fremantle WA	1:200 A3	

VERGOLAWA®
The name that started it all

9 Altona St, Bibra Lake
9434 1222