


planning

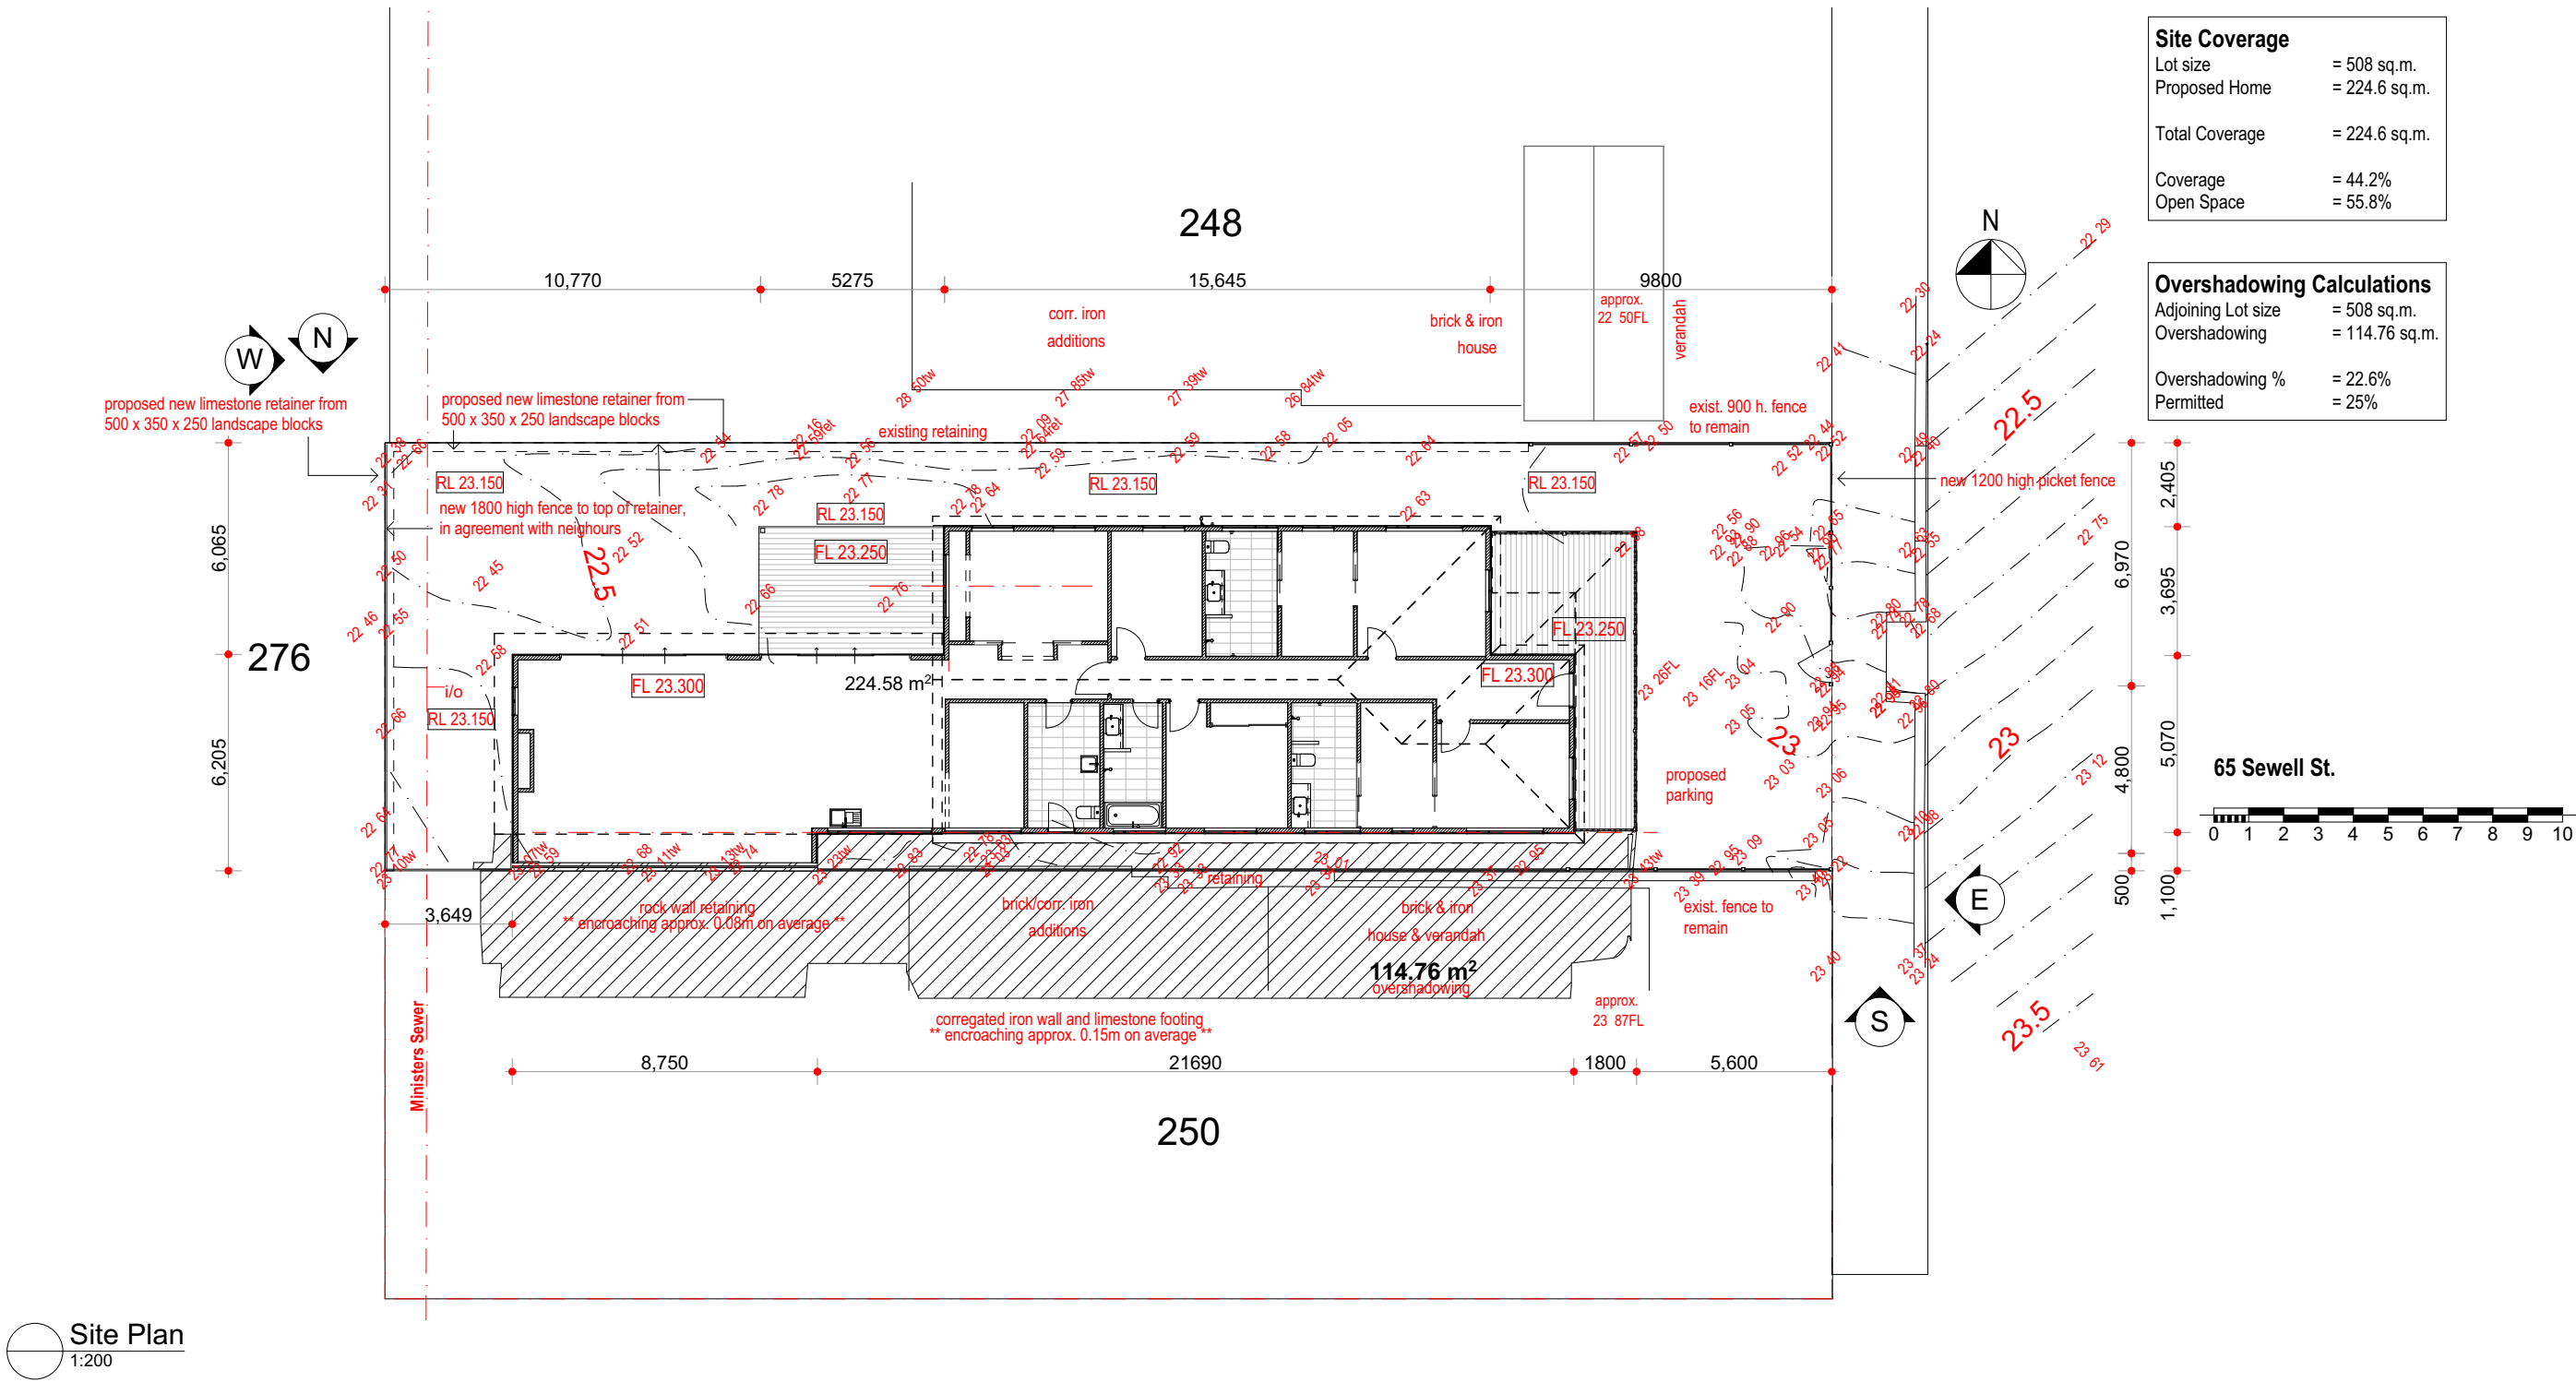



chinese tallow

john

Chisholm design

environmental

heritage

contemporary

0408 833 399

jc@jonchisholm.com

jonchisholm.com



NATIONAL ASSOCIATION

nabd

BUILDING DESIGNERS ASSOCIATION OF WESTERN AUSTRALIA INC.

©

Copyright

Project:

New Residence

65 Sewell St.


East Fremantle

Drawing:

Landscape Plan


		Date:	20/09/2021	Drwn:	JC
		Job No:	2125	Dwg No.:	A101
				Rev	1
The builder must verify all dimensions on site before commencing any work or shd dwg.					
1	issued for planning	15/9/2021			
REV	AMENDMENT	DATE			

planning

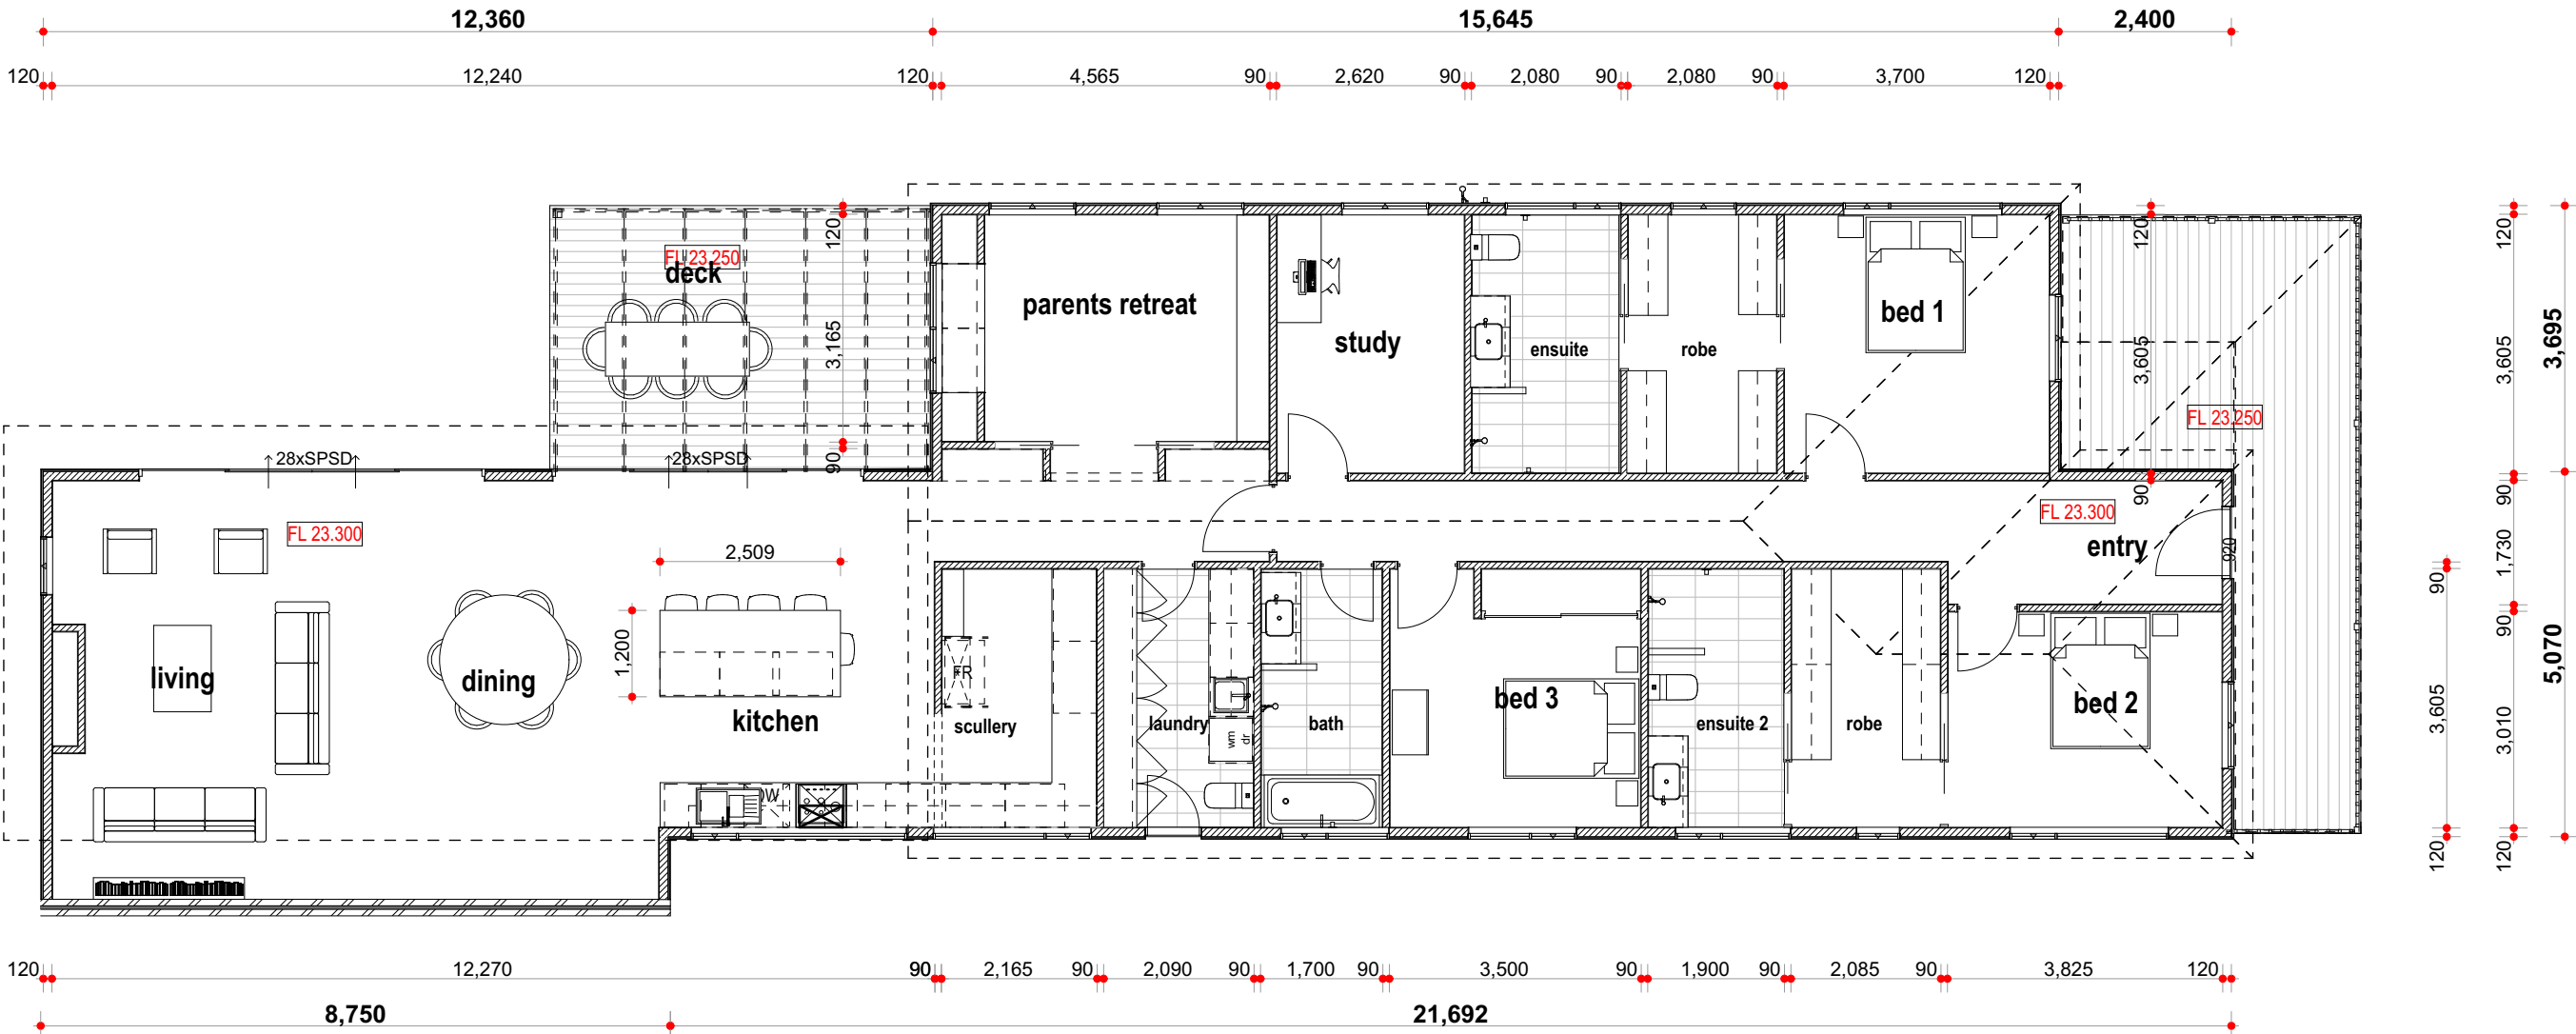


Floor Plan
1:100


planning

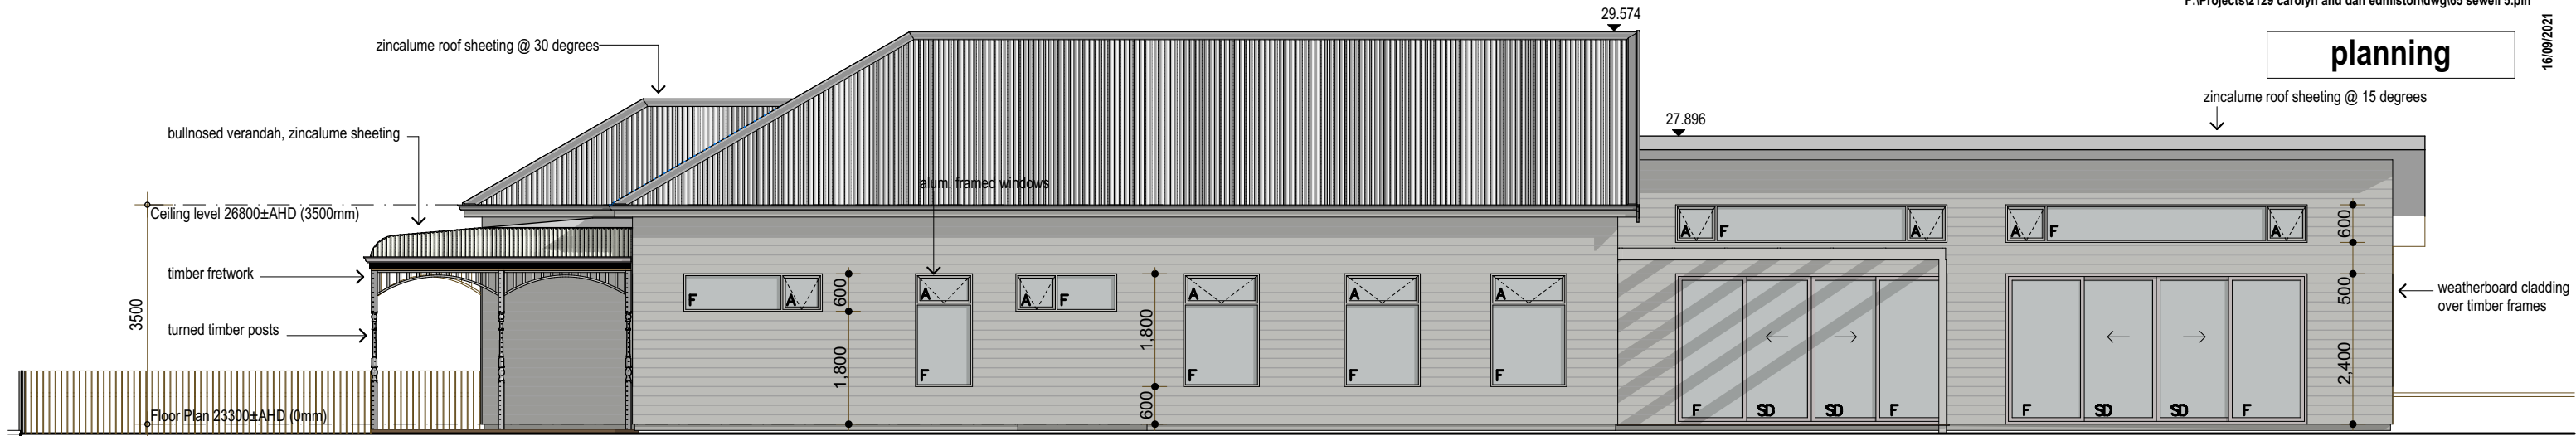

1 north
NOT SET 1:100

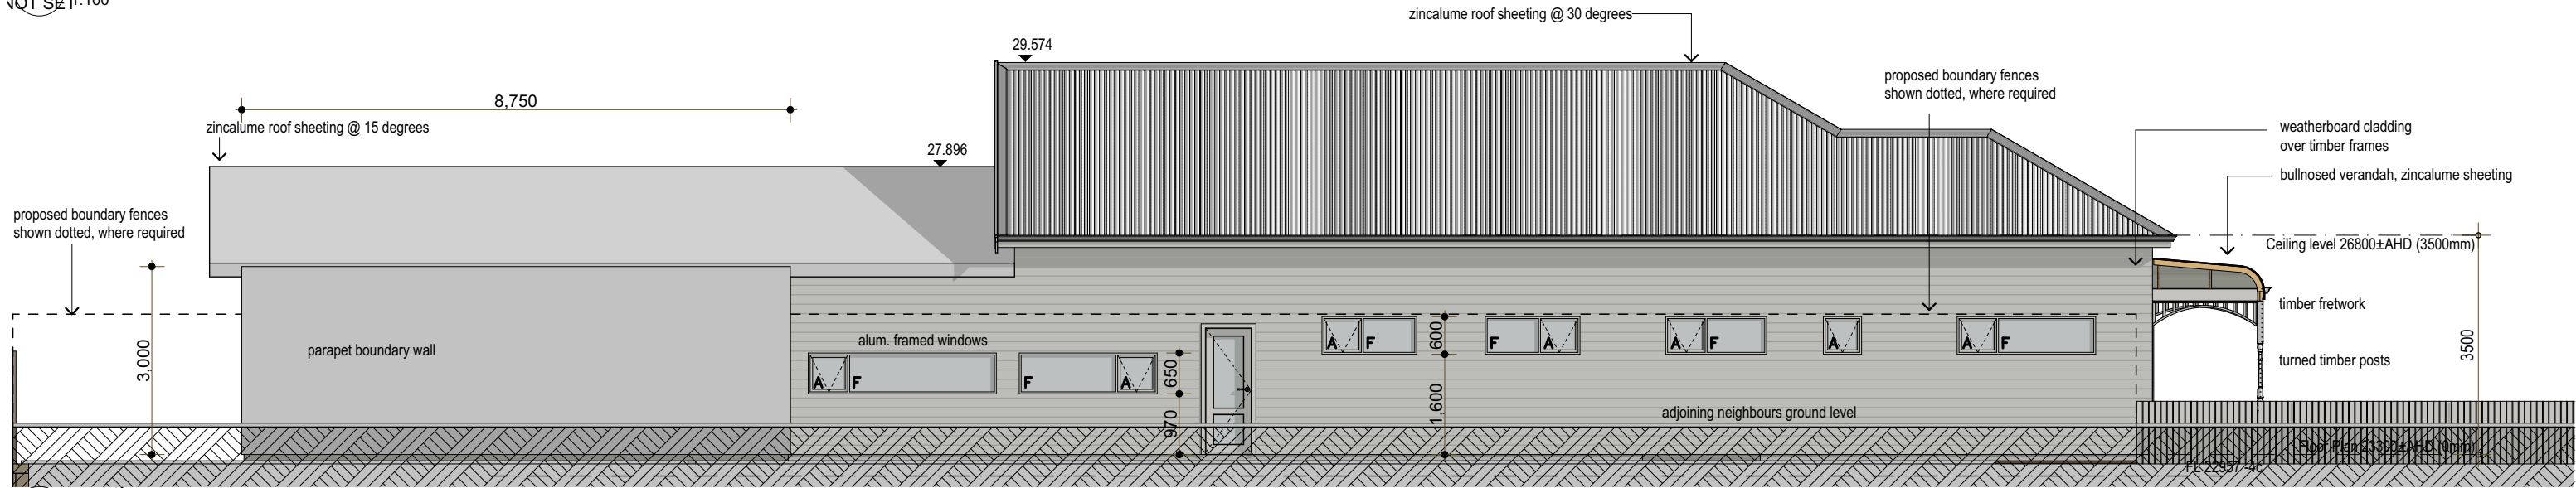

4 south
NOT SET 1:100

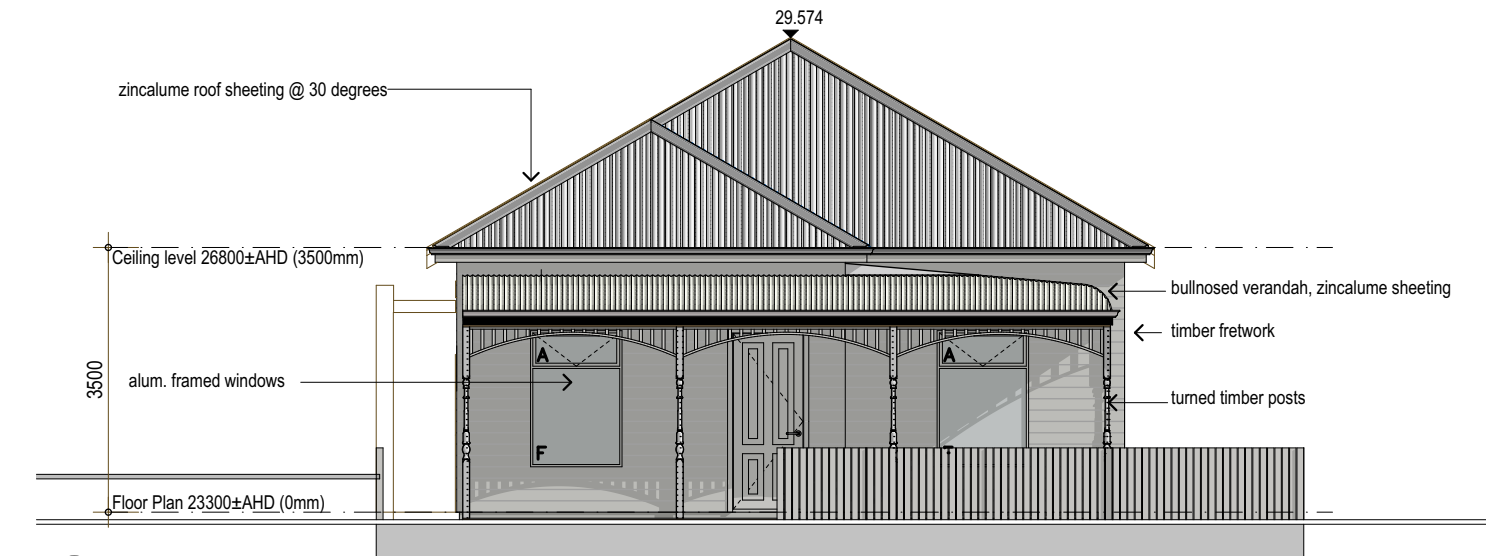

2 east
NOT SET 1:100



3 west
NOT SET 1:100