

TOWN OF EAST FREMANTLE  
 PLANNING APPLICATION  
 No  
 DATE 09 MAR 2020 P 01:07  
 87-18  
**RECEIVED**

**P R O P O S E D  
 ADDITIONS & ALTERATIONS**

**BOLTON PROJECT**











**HSE No.10 Bolton Street,  
 EAST FREMANTLE**


DRAWING SCHEDULE - PROPOSED RESIDENCE		
Sheet no	Title	DATE
	TITLE SHEET & DRAWING SCHEDULE	
1	SITE PLAN 1:150	31:01:20
2	BASEMENT DEMOLITION PLAN	31:01:20
3	GROUND FLOOR DEMOLITION PLAN	31:01:20
4	ANTE DEMOLITION PLAN	31:01:20
5	BASEMENT PLAN-PROPOSED	31:01:20
6	GROUND FLOOR-PROPOSED	31:01:20
7	ATTIC PLAN-PROPOSED	31:01:20
8	BELVEDERE PLAN-PROPOSED	31:01:20
9	ELEVATIONS NORTH & SOUTH	31:01:20
10	ELEVATIONS EAST	31:01:20
11	ELEVATIONS WEST	31:01:20
12	SECTION A-A	31:01:20
13	SECTION B-B & EAVES DETAIL	31:01:20
14	SECTION C-C	31:01:20
15	SECTION D-D	31:01:20
16	SECTION E-E	31:01:20
17	SECTION F-F	31:01:20
18	EAST NEIGHBOUR	31:01:20
19	PERSPECTIVE NORTH WEST	31:01:20
20	PERSPECTIVE NORTH EAST	31:01:20
21	PERSPECTIVE ADJOINING OWNERS BALCONY	31:01:20
22	PERSPECTIVE EYE LEVEL FROM ROAD	31:01:20
23	PERSPECTIVE EYE LEVEL FROM DRIVEWAY	31:01:20
24	JUSTIFICATION	31:01:20
25	RETAINED HERITAGE IMAGES 1	31:01:20
26	RETAINED HERITAGE IMAGES 2	31:01:20
27	MAINTAINENCE AS PART OF PROPOSAL	31:01:20
28	PHOTOS EXPLAINED VELUX VIEW	31:01:20

**PROPOSED ADDITIONS**



**LEGEND**

	TO BE CONFIRMED
	SITE BOUNDARY
	DEMOLITION
	ROOF
	WALLS, CABINETS & TILE FILLS
	EXTERNAL WINDOWS & DOORS
	INTERNAL DOORS
	NEW LIVING FLOOR
	NEW PLUMBING
	NEW TILED FLOOR

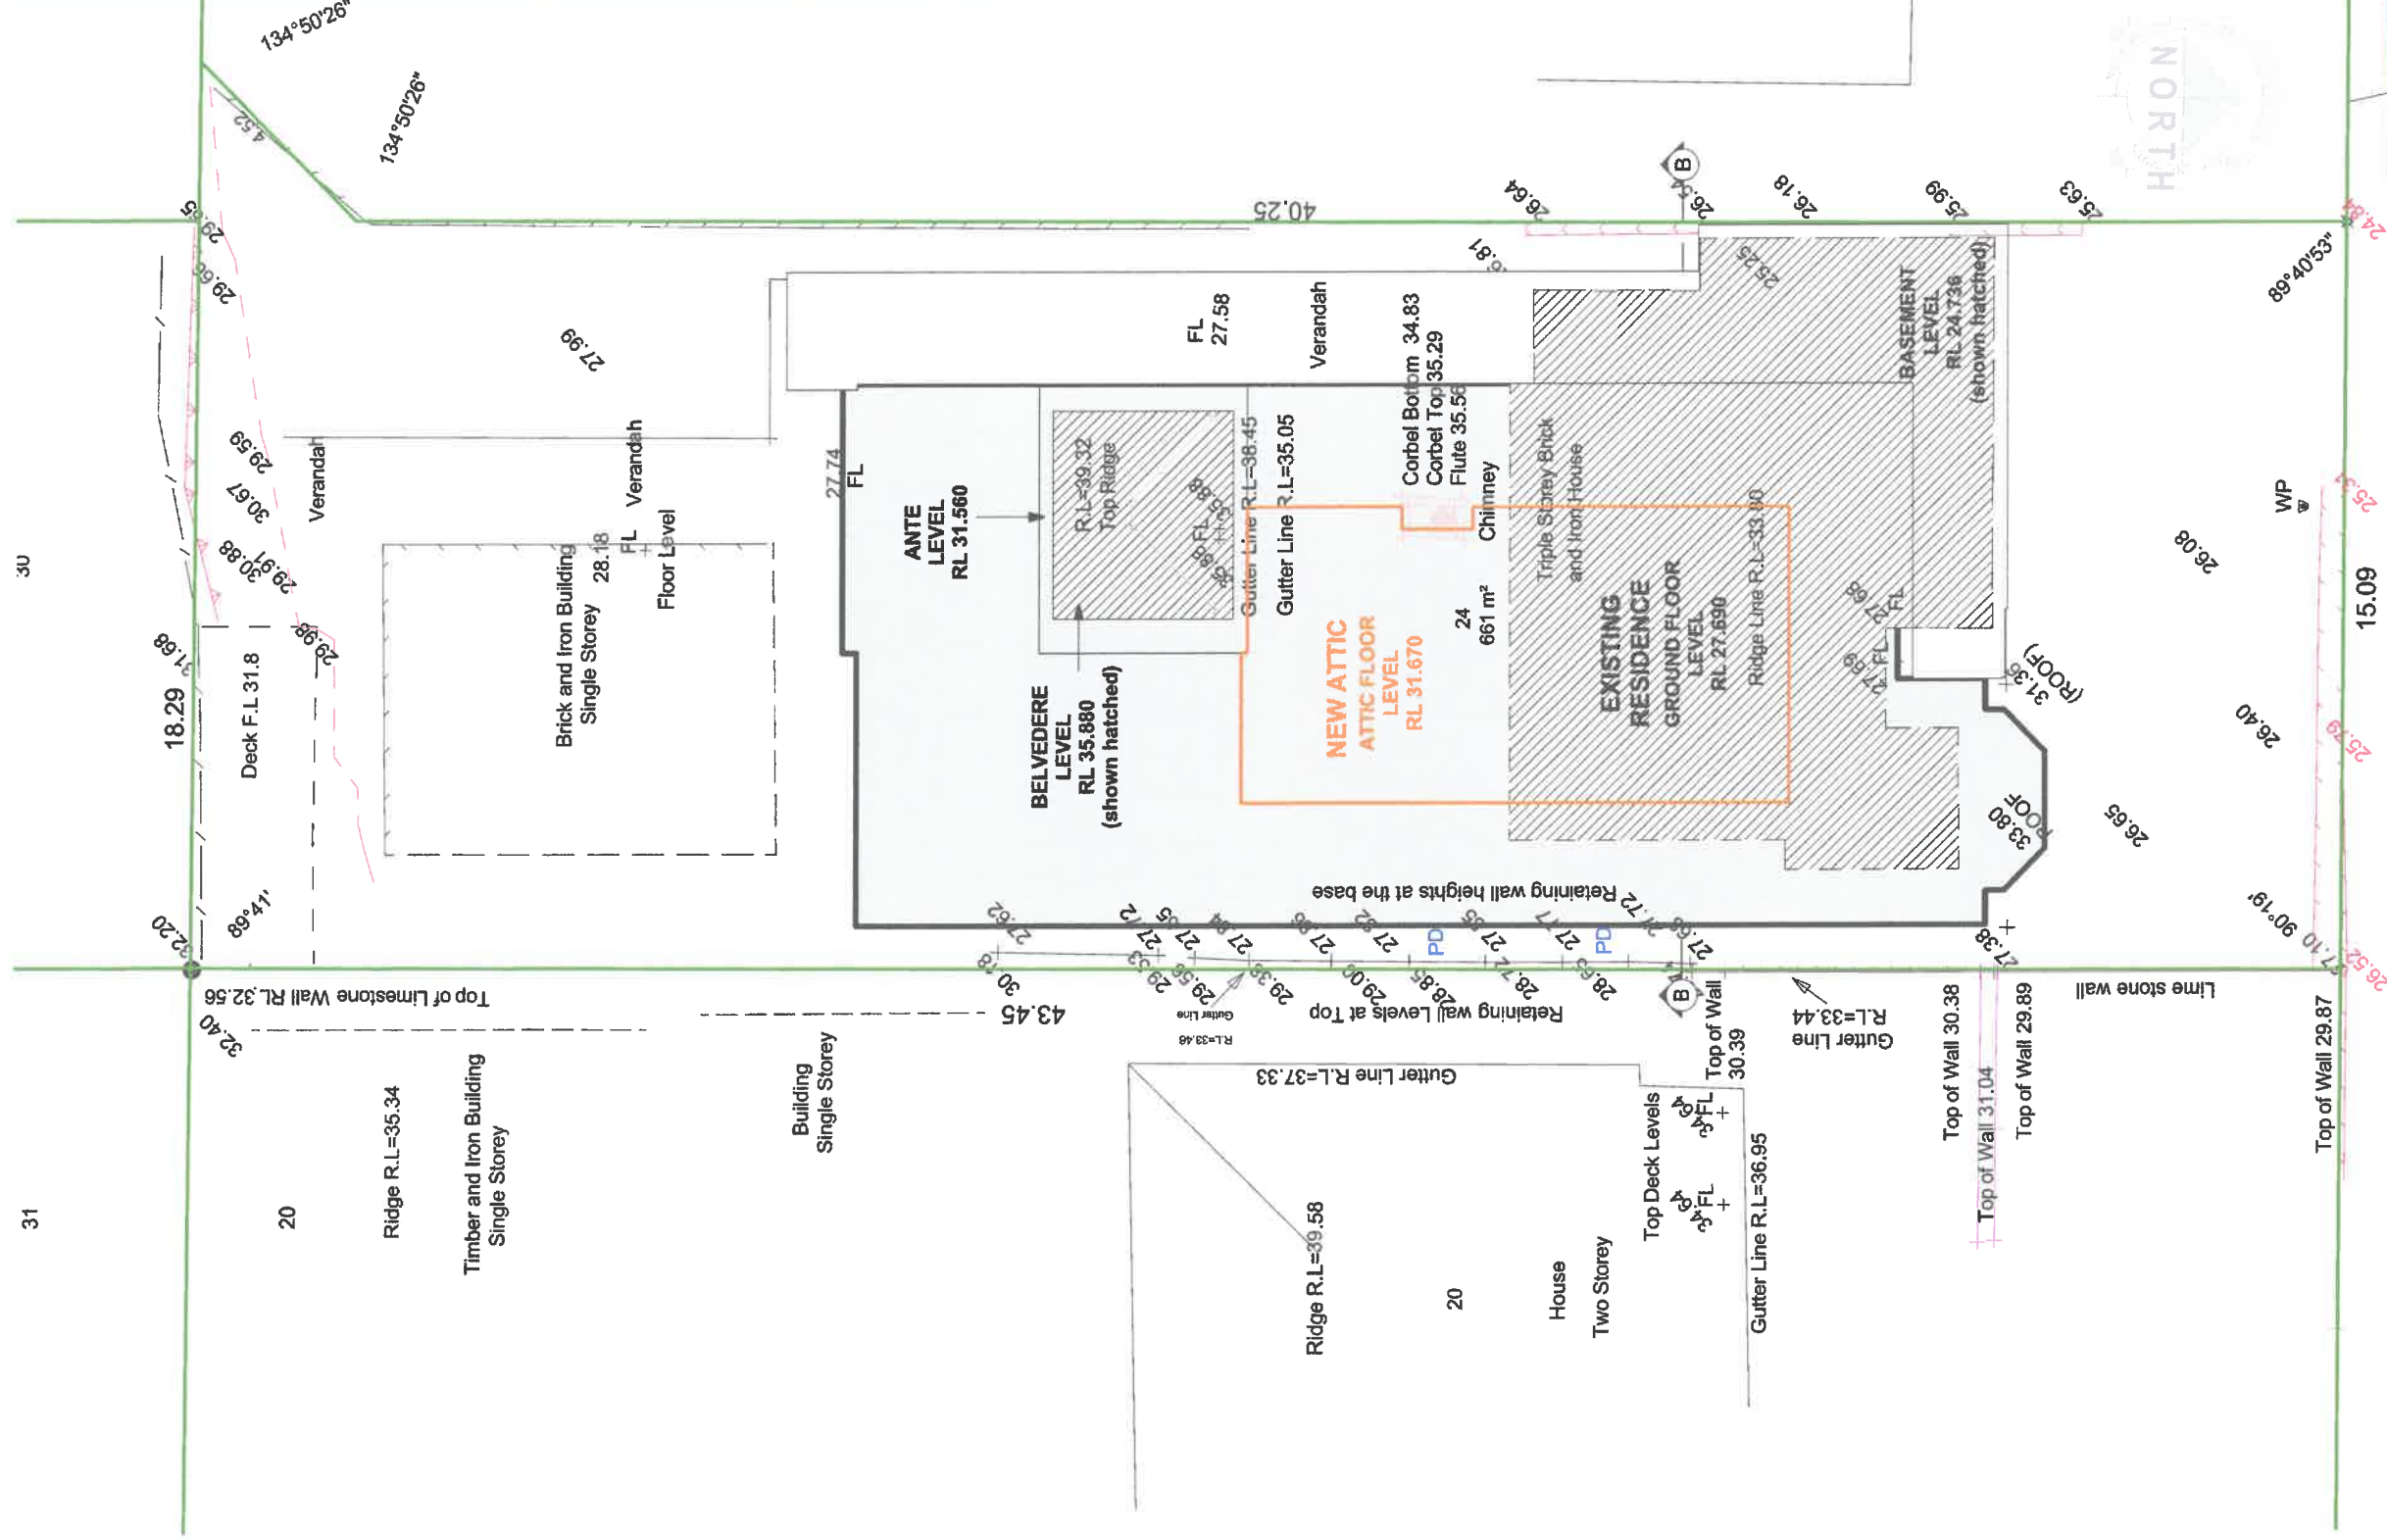

TOWN OF EAST FREMANTLE  
PLANNING APPLICATION  
No. \_\_\_\_\_  
DATE 09 MAR 2020 P 018 - 87  
**RECEIVED**

**BOLTON STREET**

**Site Plan**  
1:150

Client: <b>BOLTON PROJECT</b> Address: <b>Hno. 10 Bolton Street, East Fremantle 6158 WA</b>	PLANS REFERRED TO IN CONTRACT:	REVISION	AMENDMENT	DATE	Issued For: <b>ADDITION</b>	Job no. <b>5-2018</b>
	Owner: ..... Date: ..... Owner: ..... Date: ..... Builder: ..... Date: .....					Design by: PJM/AB Checked by: Angella Moffat Rev: -