






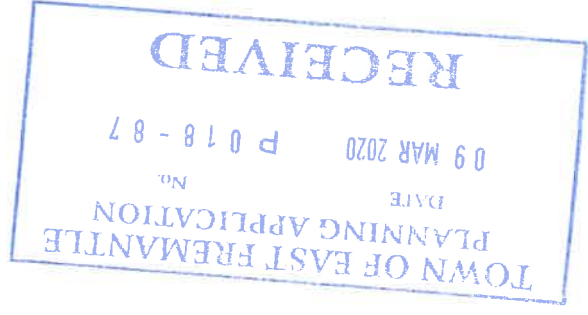
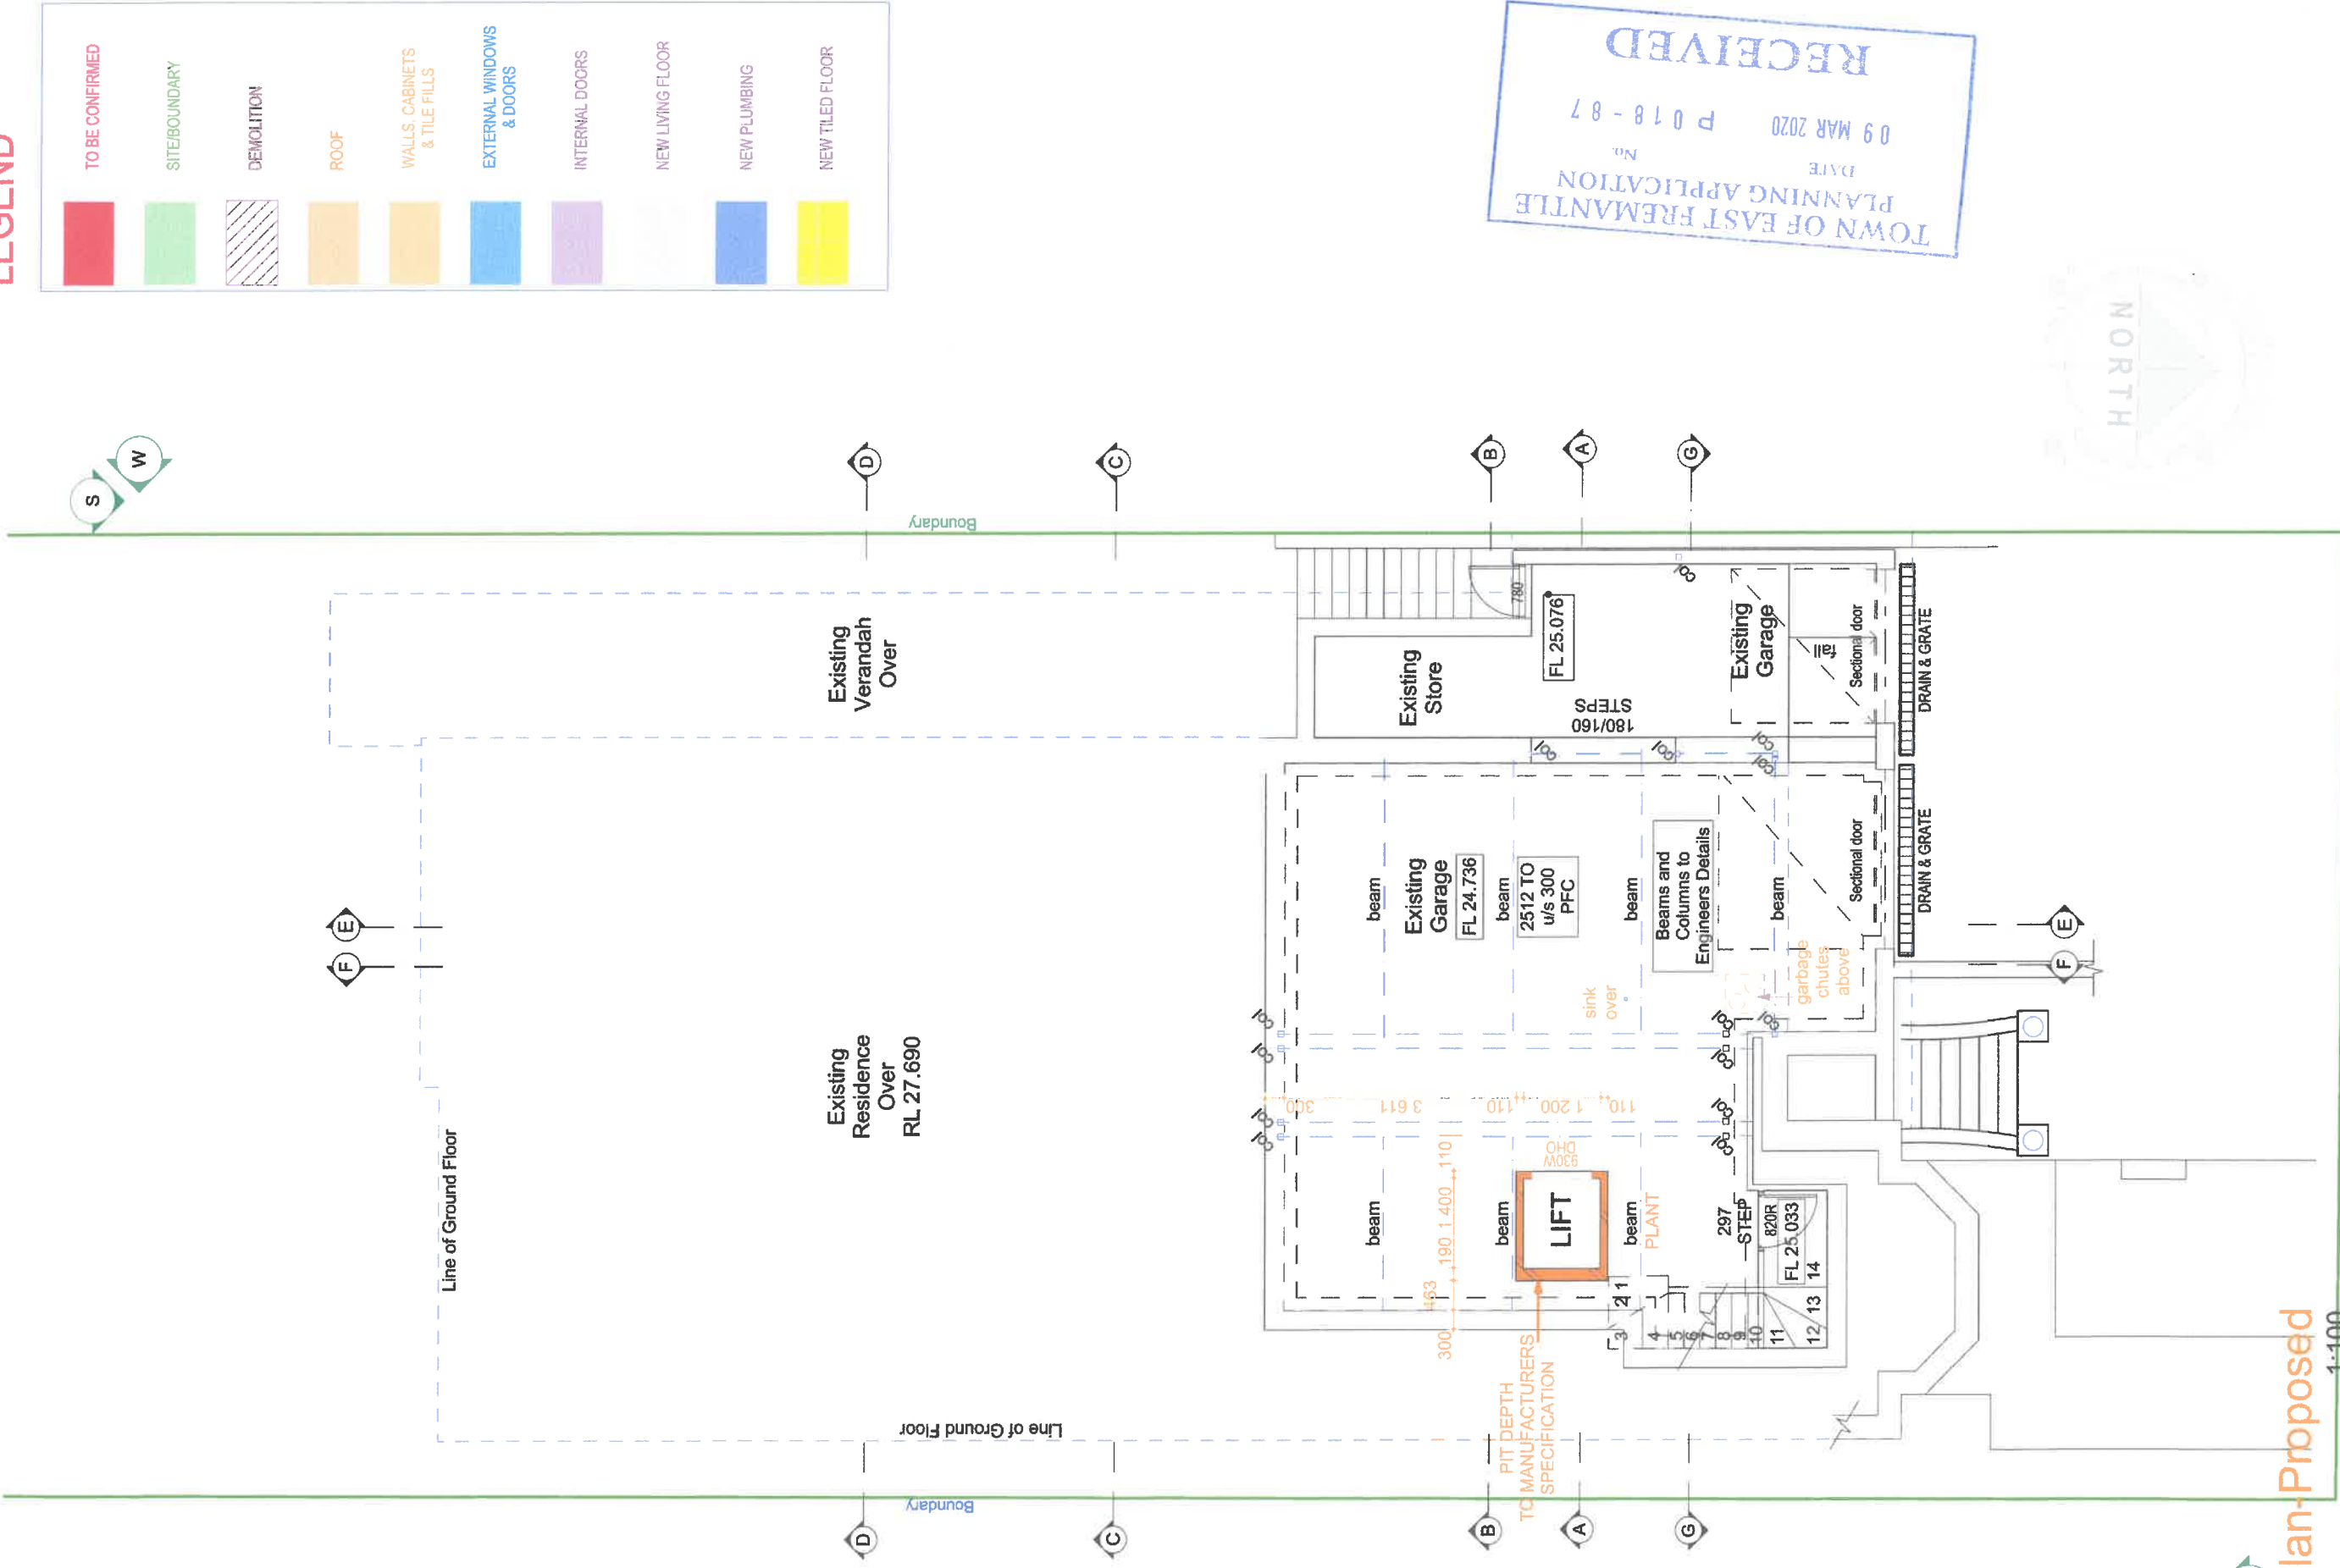


LEGEND

	TO BE CONFIRMED
	SITE/BOUNDARY
	DEMOLITION
	ROOF
	WALLS, CABINETS & TILE FILLS
	EXTERNAL WINDOWS & DOORS
	INTERNAL DOORS
	NEW LIVING FLOOR
	NEW PLUMBING
	NEW TILED FLOOR














Basement Plan-Proposed

1:100

Client: BOLTON PROJECT Address: Hno.10 Bolton Street, East Fremantle 6158 WA	PLANS REFERRED TO IN CONTRACT: Owner: Date: Owner: Date: Builder: Date:	ISSUED FOR: ADDITION	Job no. 5-2018
	AMENDMENT	REVISION	Design by: P.J.M/IAB Angella Morfat Drawn by: P.J.M/IAB Angella Morfat Checked by: Date: 31:1:20 Rev: -

LEGEND



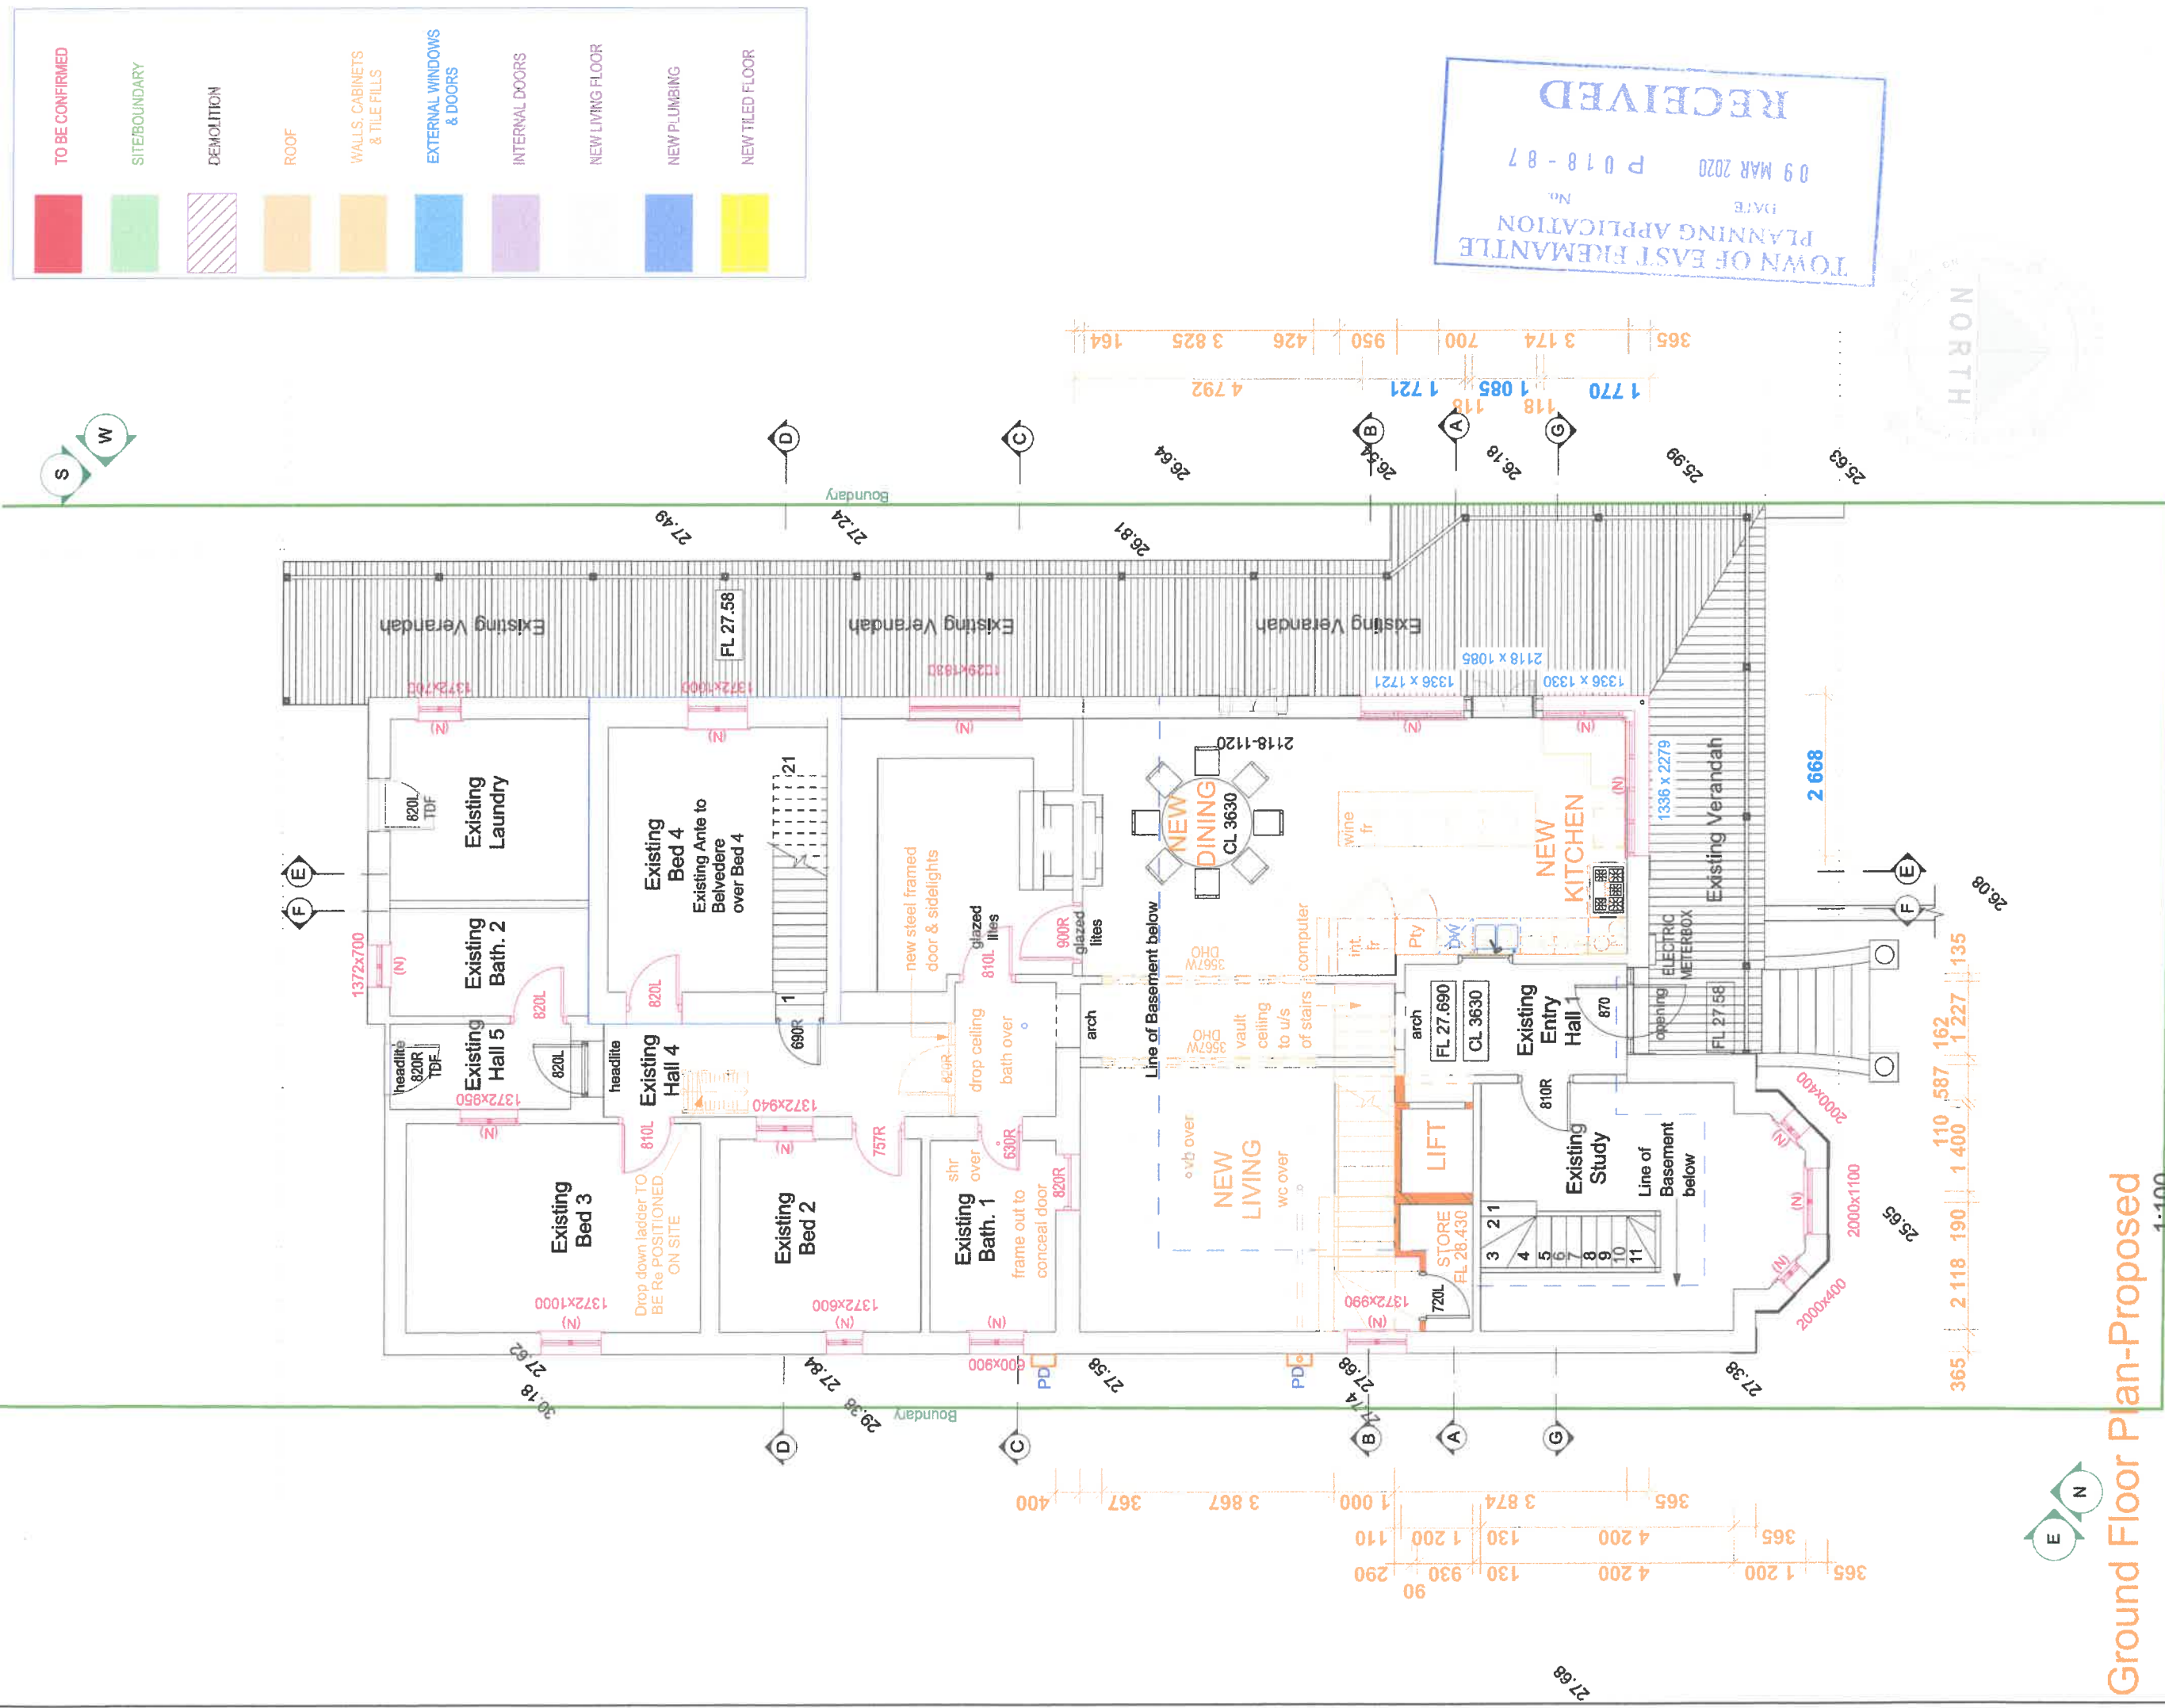







	TO BE CONFIRMED
	SITE/BOUNDARY
	DEMOLITION
	ROOF
	WALLS, CABINETS & TILE FILLS
	EXTERNAL WINDOWS & DOORS
	INTERNAL DOORS
	NEW LIVING FLOOR
	NEW PLUMBING
	NEW TILED FLOOR




Ground Floor Plan-Proposed
1:100

Client: BOLTON PROJECT Address: Hno.10 Bolton Street, East Fremantle 6158 WA	PLANS REFERRED TO IN CONTRACT:	REVISION	AMENDMENT	DATE	ISSUED FOR: ADDITION	Job no. 5-2018
	Owner:	Date:	Owner:	Date:	Design by: Angella Morfat	Sheet no 06 of 28
Owner:	Date:	Owner:	Date:	Design by: FJM/AB	Checked by:	Drawing name: GROUND FLOOR PLAN
Builder:	Date:	Builder:	Date:	Checked by:	Date: 31:1:20	Rev: 06

LEGEND

	TO BE CONFIRMED
	SITE BOUNDARY
	DEMOLITION
	ROOF
	WALLS, CABINETS & TILE FILLS
	EXTERNAL WINDOWS & DOORS
	INTERNAL DOORS
	NEW LIVING FLOOR
	NEW PLUMBING
	NEW TILED FLOOR

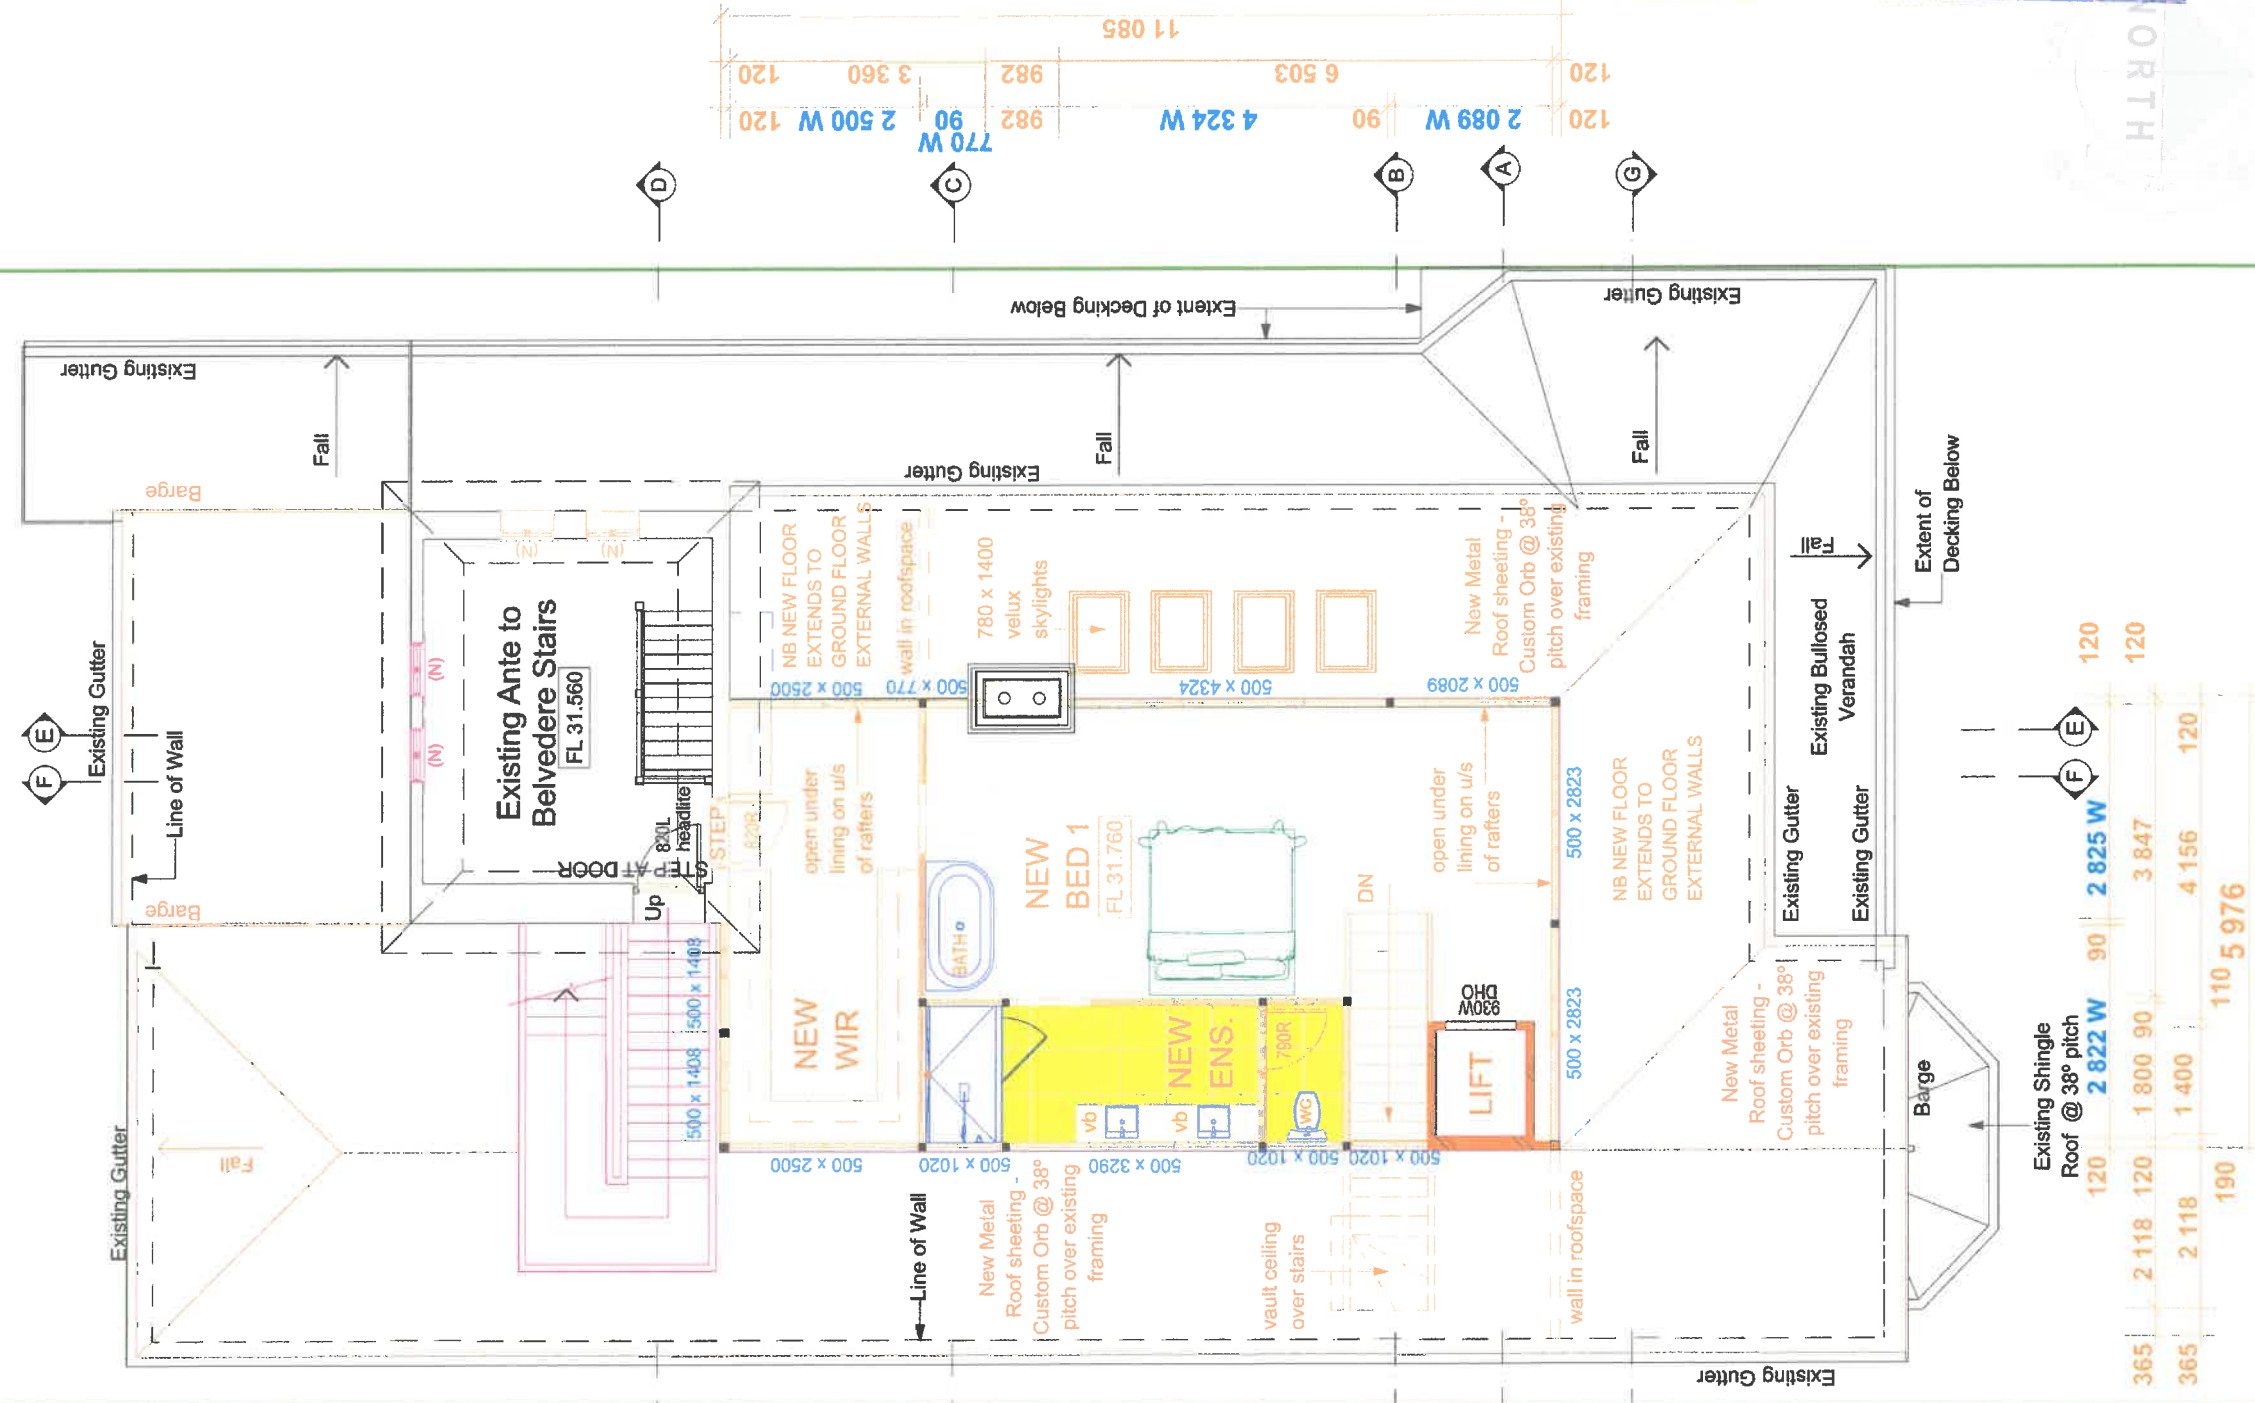

Existing Shingle Roof @ 38° pitch	120	2 822 W	90	2 825 W	120
	365	2 118	120	1 800	90
	365	2 118	1 400	4 156	120
	190			110	5 976

RECEIVED
 TOWN OF EAST FREMANTLE
 PLANNING APPLICATION No.
 DATE 09 MAR 2020 P 018-87










Attic Plan-Proposed

1:100

Client: BOLTON PROJECT Address: Hno. 10 Bolton Street, East Fremantle 6158 WA	PLANS REFERRED TO IN CONTRACT:	REVISION	AMENDMENT	DATE	ISSUED FOR:	Job no.
	Owner:	Date:	Owner:	Date:	ADDITION	5-2018
	Owner:	Date:			Design by: FJM/AB	Sheet no
	Builder:	Date:			Checked by: Angella Morfat	07 of 28
					Rev: -	Date: 31:1:20
						Drawing name: ATTIC PLAN

LEGEND

	TO BE CONFIRMED
	SITE/BOUNDARY
	DEMOLITION
	ROOF
	WALLS, CABINETS & TILE FILLS
	EXTERNAL WINDOWS & DOORS
	INTERNAL DOORS
	NEW LIVING FLOOR
	NEW PLUMBING
	NEW TILED FLOOR

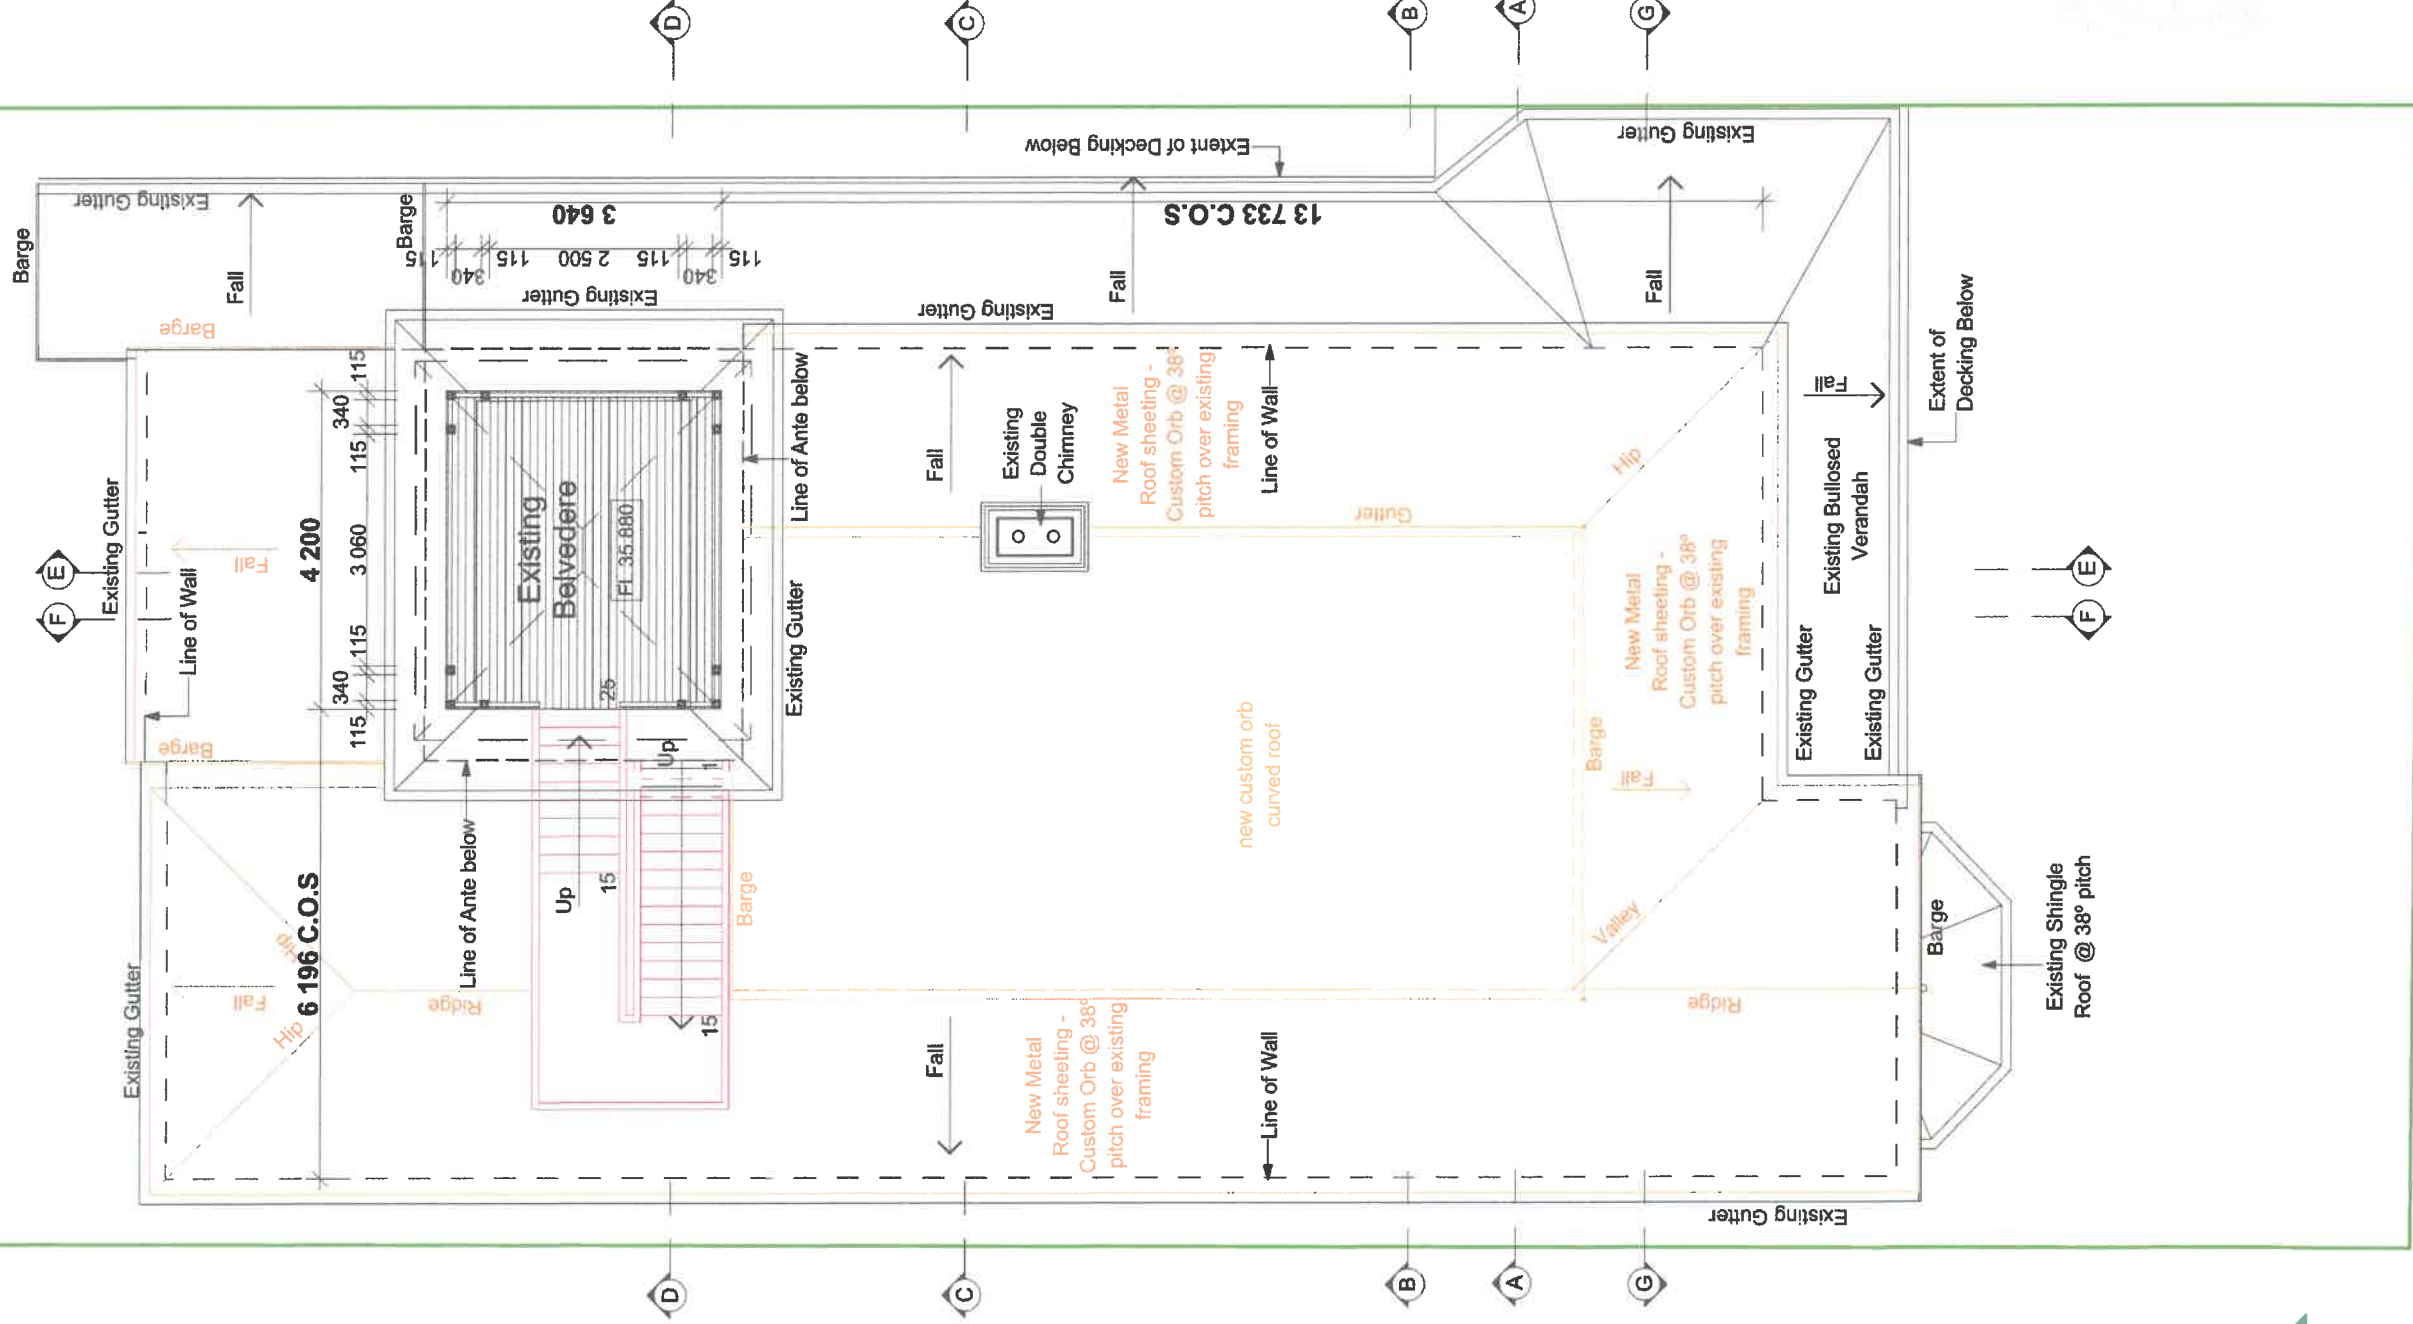

TOWN OF EAST FREMANTLE
 PLANNING APPLICATION
 No. P 018-87
 DATE 09 MAR 2020
RECEIVED



Belvedere Plan-Proposed
1:100

Client: BOLTON PROJECT Address: Hno.10 Bolton Street, East Fremantle 6158 WA	PLANS REFERRED TO IN CONTRACT: Owner: Date: Owner: Date: Builder: Date:	REVISION 	AMENDMENT 	DATE 	ISSUED FOR: ADDITION	Job no. 5-2018
	Design by: Angella Morfat	Drawn by: P.J.M/AB Checked by:	Rev: -	Date: 31:1:20	Sheet no 08 of 28	Drawing name: BELVIDERE PLAN