



**NOTE:** Unable to Calculate Sewer Junction Invert Due to Lack of Information on Water Corporation E-Plan. Verify Junction Invert, Depth & Details With Water Corporation. BUILDER and PLUMBER check GRADE

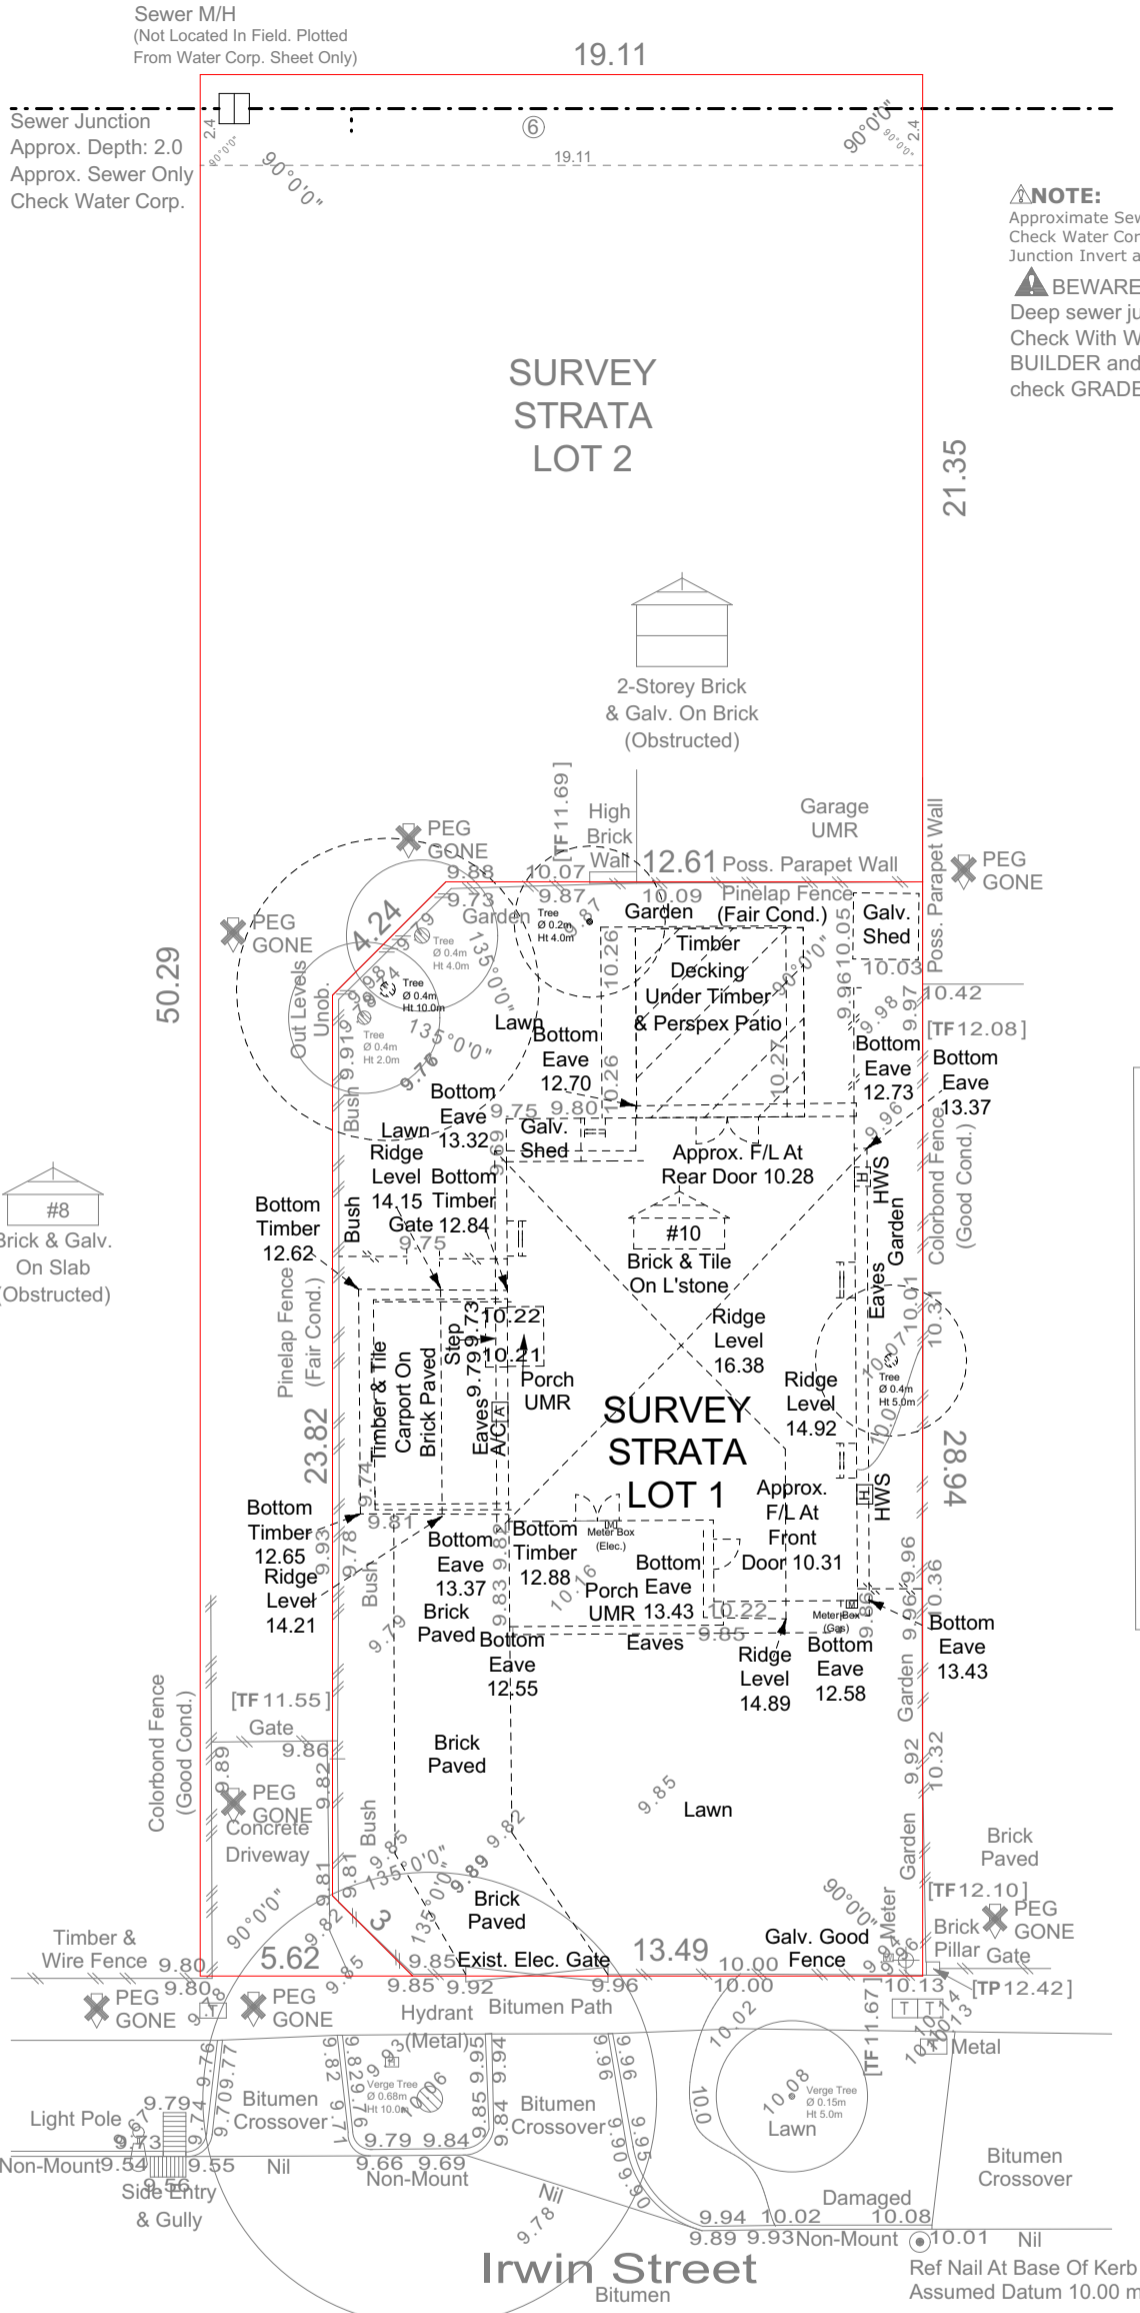

**NOTE:** Approximate Sewer Only Check Water Corporation For Junction Invert and Depth  
**BEWARE:** Deep sewer junction. Check With Water Corp BUILDER and PLUMBER check GRADE.

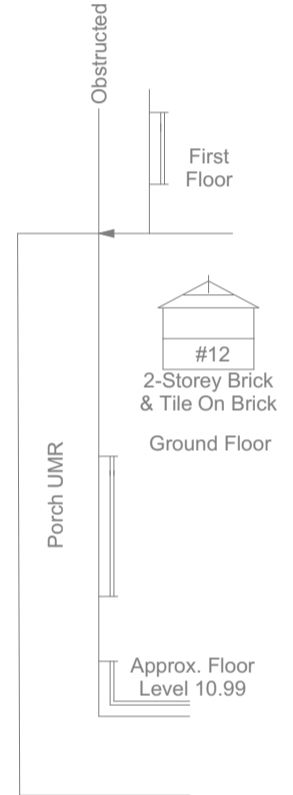

LEGEND	
	Power Dome
	Power Pole
	Phone Pits
	Water Conn.
	Top Pillar/Post
	Top Wall
	Top Retaining
	Top Fence

**Project Information**  
 Client Name: JAMES & PASQUALON  
 Project Address: #10 IRWIN STREET, EAST FREMANTLE  
 Project No.: 108\_



**Project Information**  
 Drawing Type: PLANNING DRAWING  
 Date: 14/07/2023  
 Scale: 1:200  
 Drawing Name: EXISTING SITE PLAN  
 Sheet Size: A3  
 Sheet No.: 2 of 12

**Revision & Amendment**  
 Notes: 14/07/23 DA SET

**DRAFT WORX**





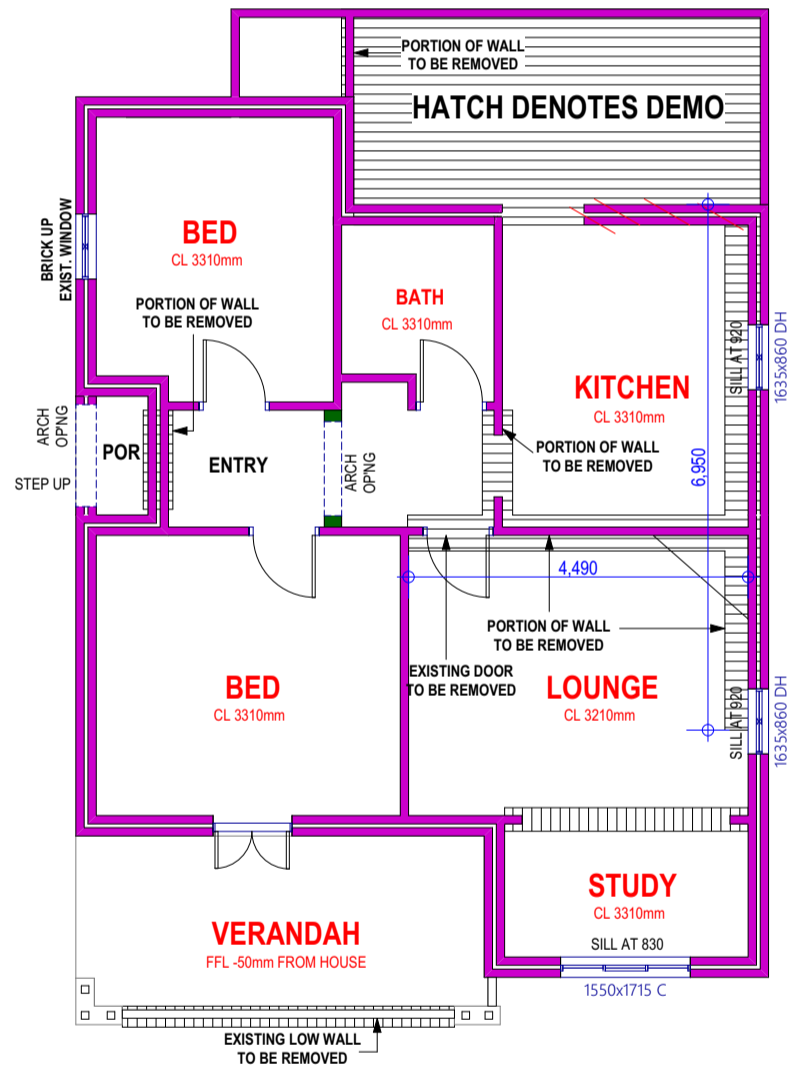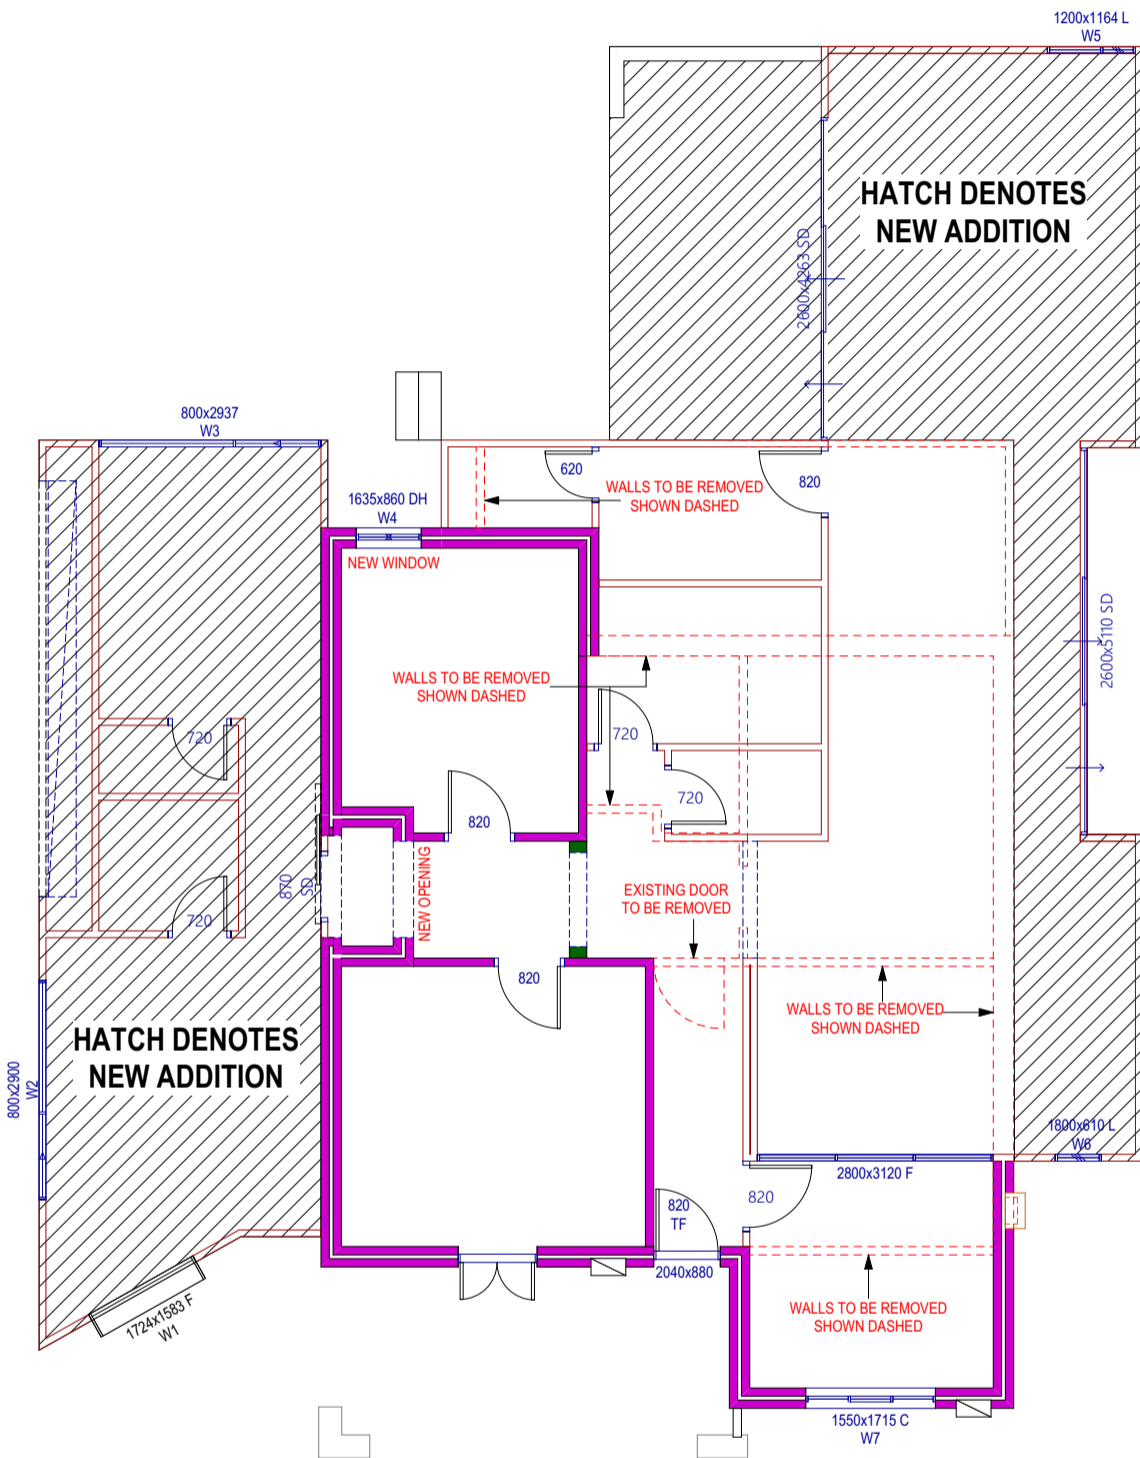

**EXISTING HOME**

Project Information

Client Name Project Address  
 JAMES & PASQUALON #10 IRWIN STREET,  
 EAST FREMANTLE

Project No. 108\_


Project Information

Drawing Type Date 14/07/2023  
 PLANNING DRAWING Scale 1:100  
 Drawing Name Sheet Size A3  
 DEMO PLAN Sheet No. 5 of 12


Revision & Amendment

Notes  
 14/07/23 DA SET


**DRAFT  
 WORX**

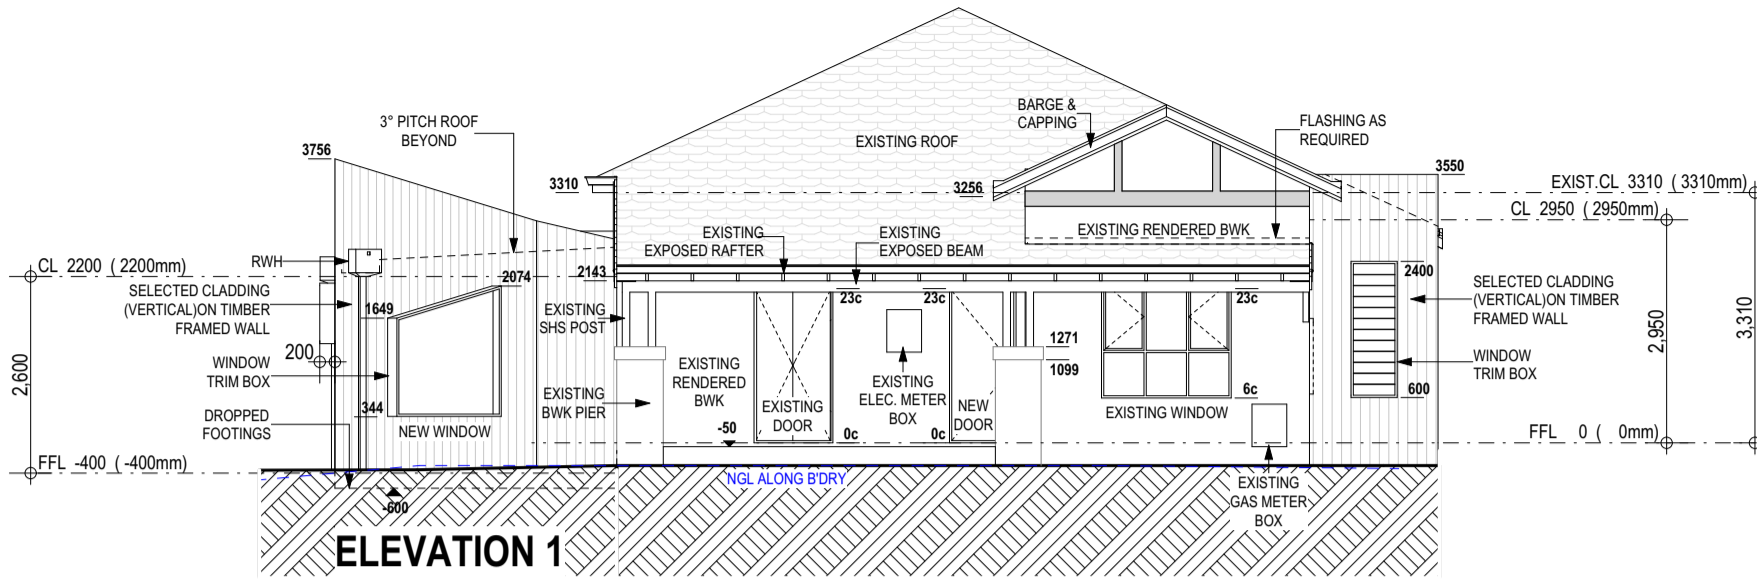


**ELEVATION 1**

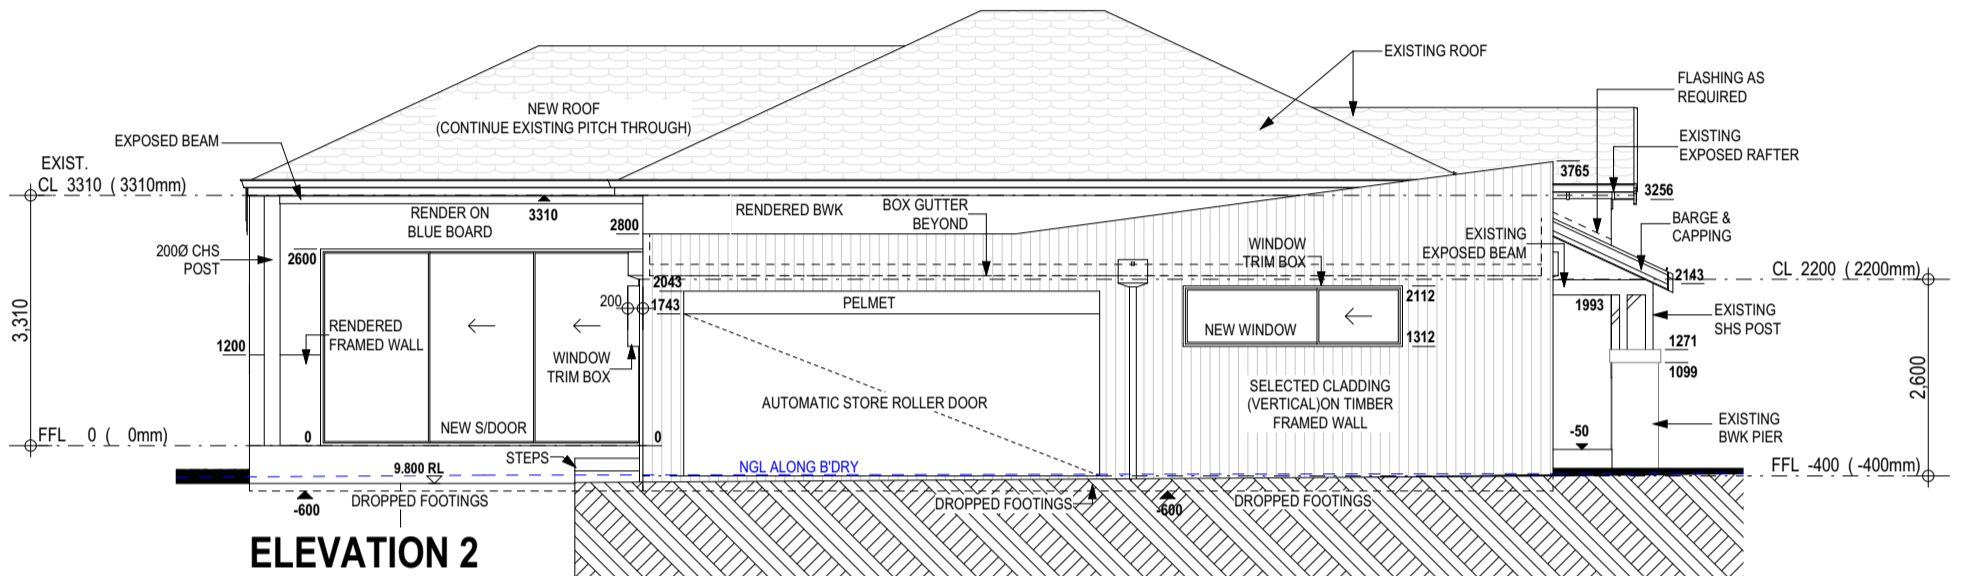

**ELEVATION 2**

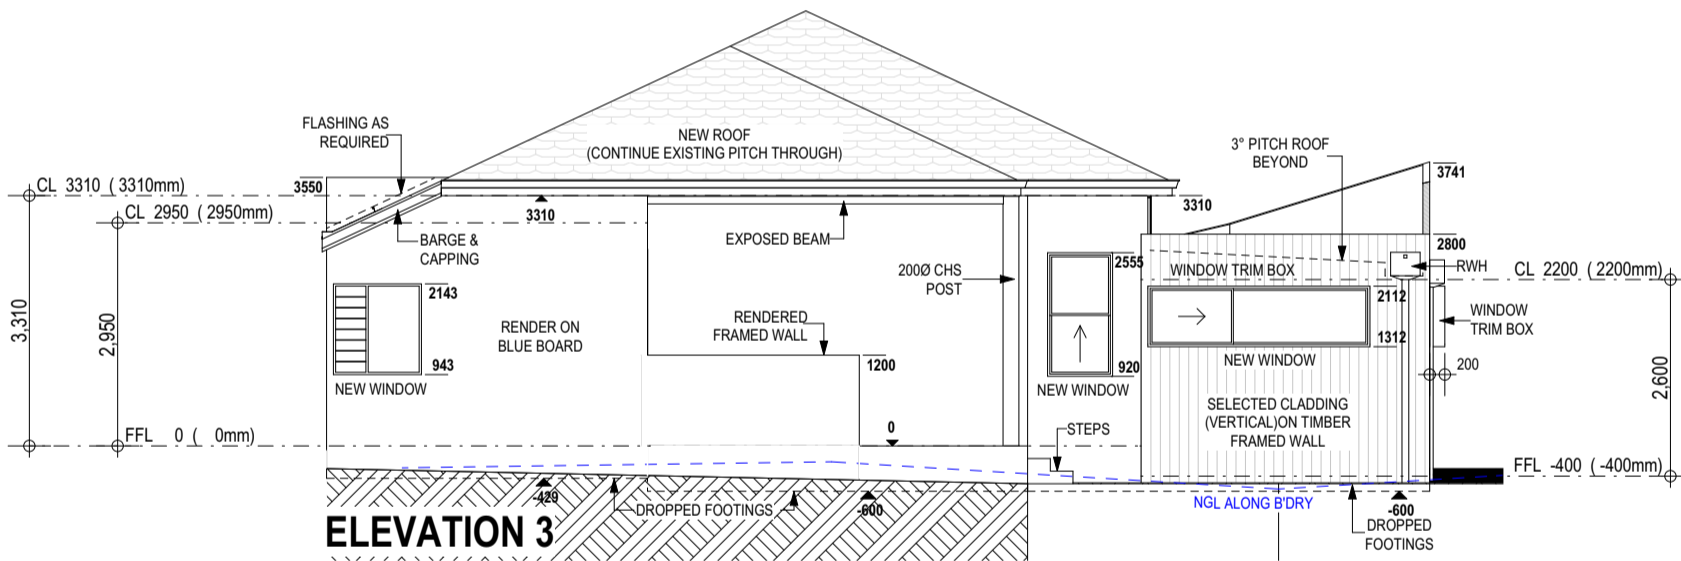

**ELEVATION 3**

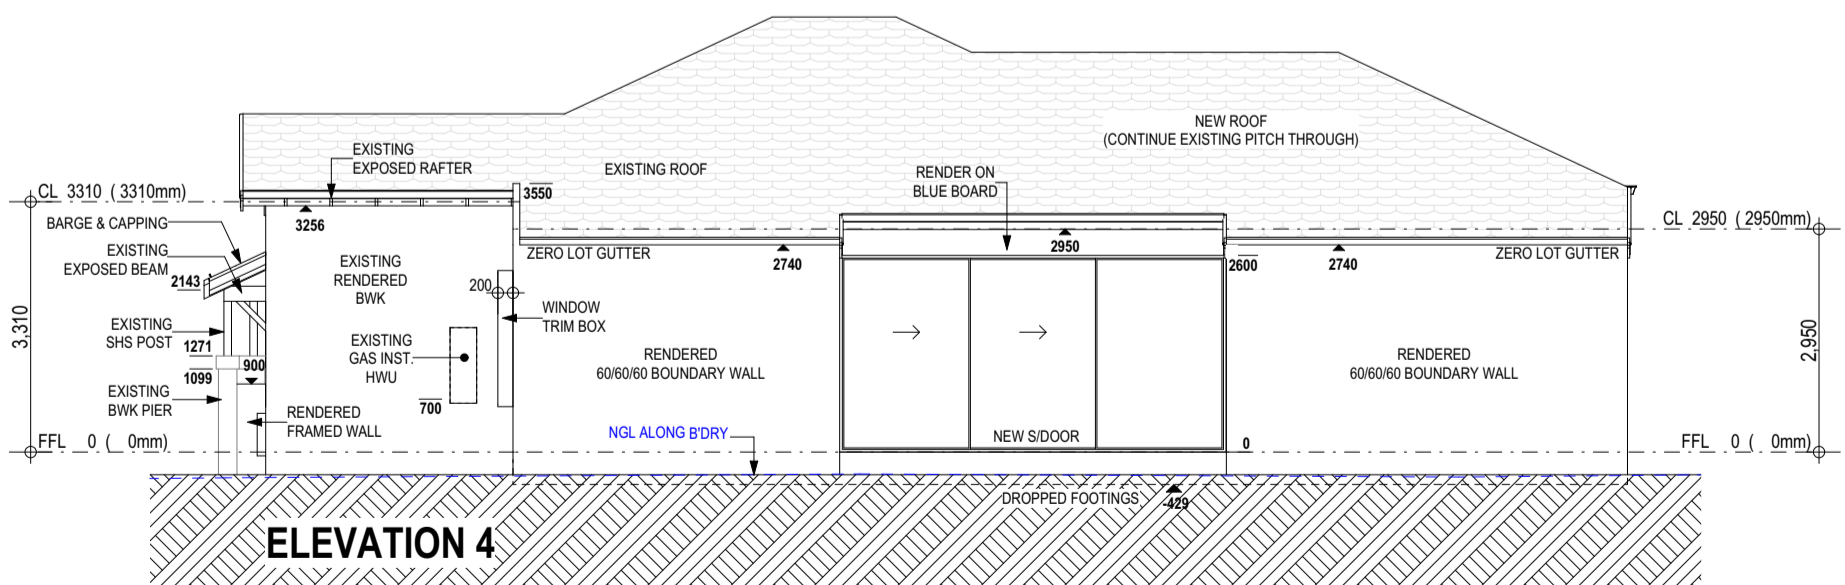

**ELEVATION 4**

Project Information

Client Name  
JAMES & PASQUALON

Project Address  
#10 IRWIN STREET,  
EAST FREMANTLE

Project No. 108\_

Project Information

Drawing Type  
PLANNING DRAWING

Drawing Name  
ELEVATIONS

Date  
14/07/2023

Scale  
1:100


Sheet Size  
A3

Sheet No.  
6 of 12

Revision & Amendment

Notes  
14/07/23 DA SET

**DRAFT  
WORX**

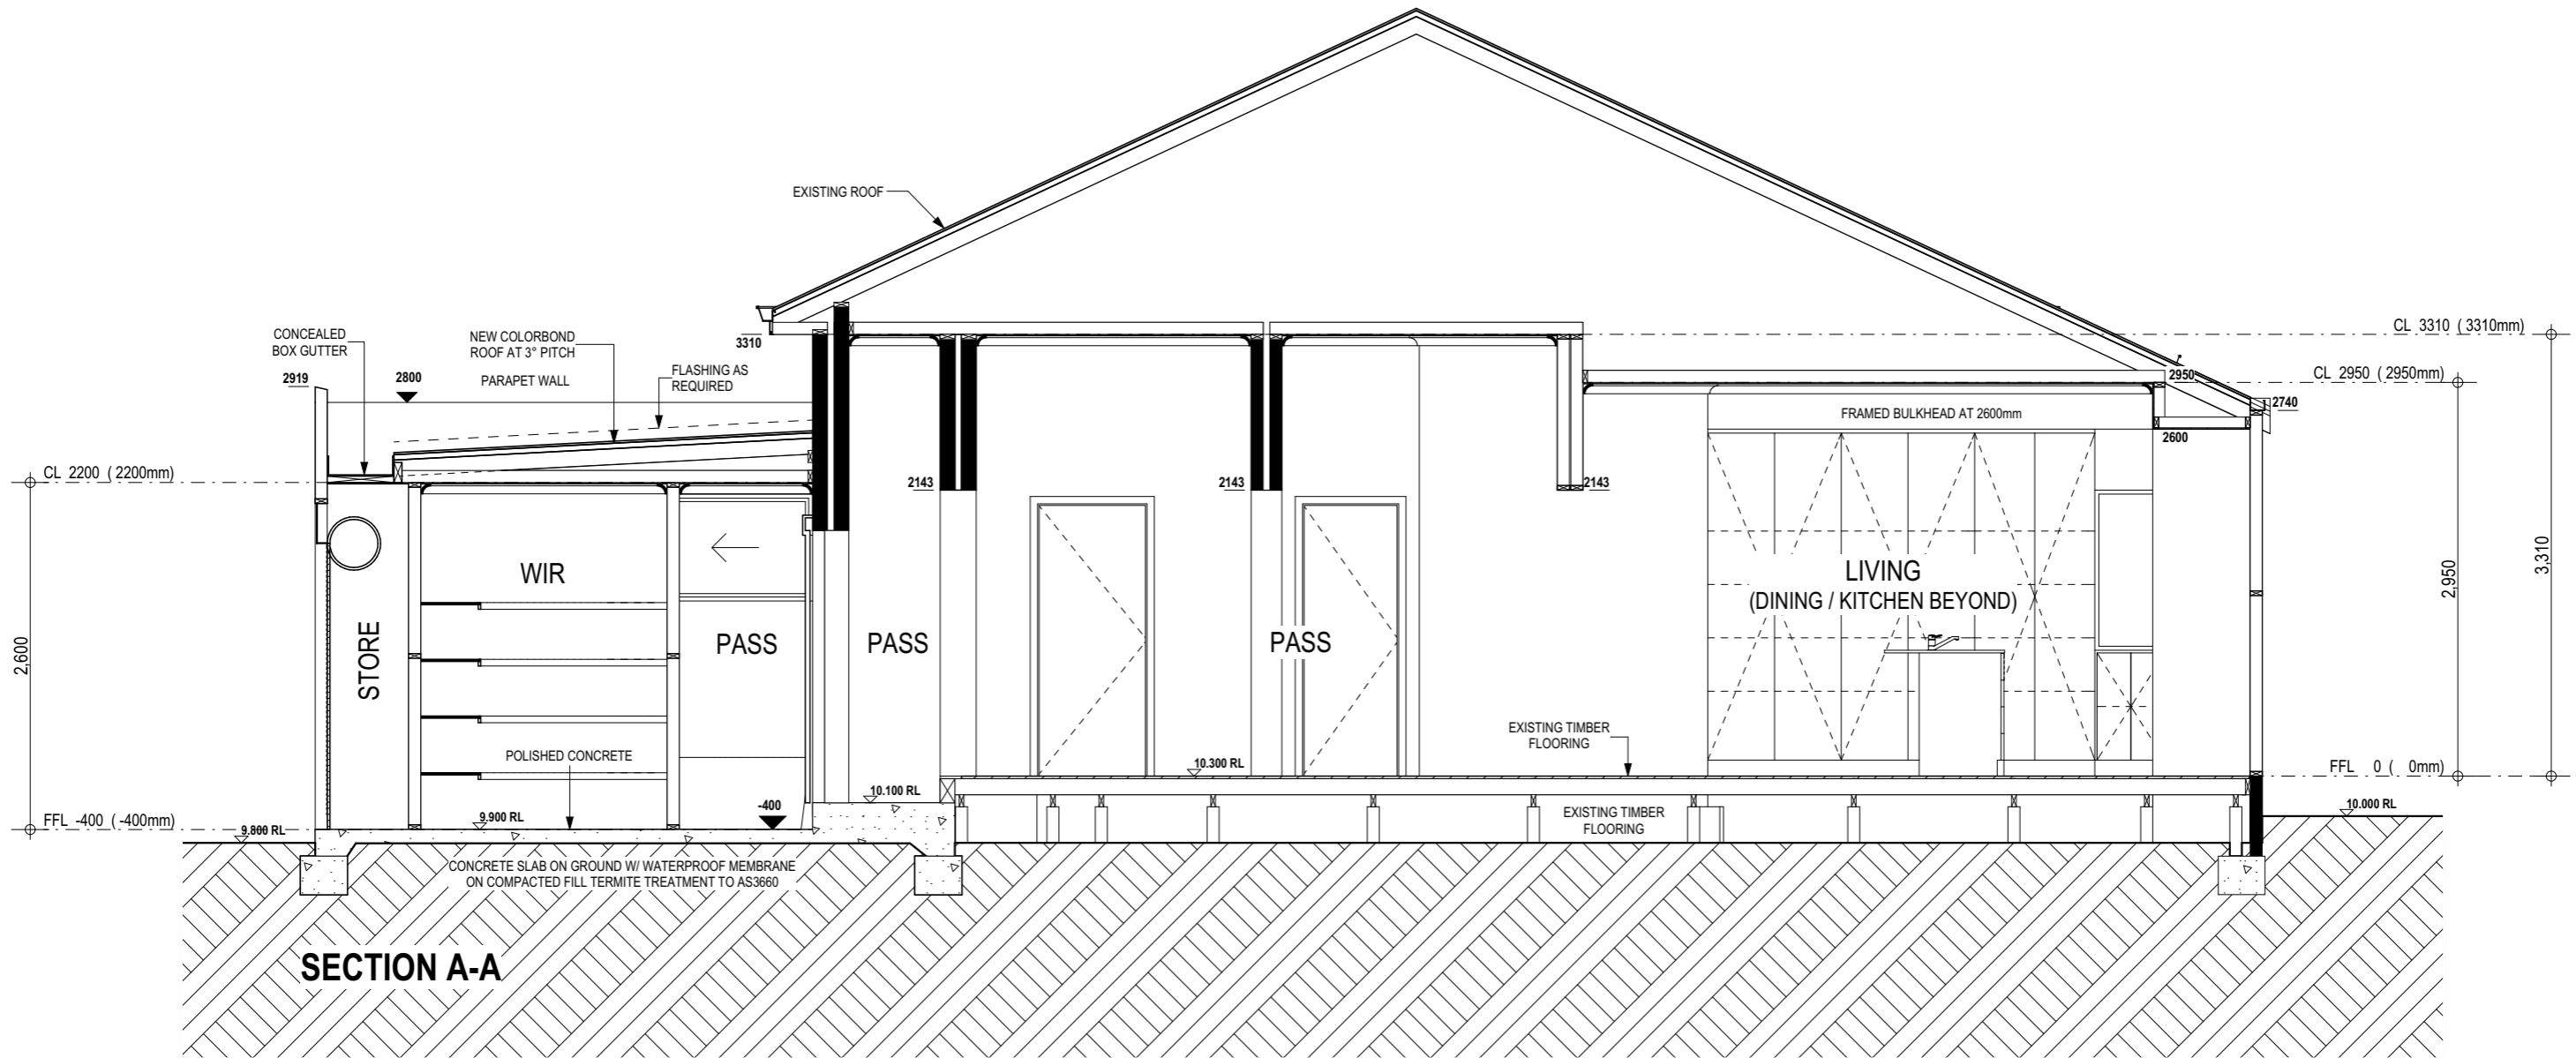


Project Information  
 Client Name  
 JAMES & PASQUALON  
 Project No. 108\_

Project Address  
 #10 IRWIN STREET,  
 EAST FREMANTLE

Project Information  
 Drawing Type  
 PLANNING DRAWING  
 Drawing Name  
 SECTION A  
 Date  
 14/07/2023  
 Scale  
 1:50  
 Sheet Size  
 A3  
 Sheet No.  
 7 of 12

Revision & Amendment  
 Notes  
 14/07/23 DA SET

**DRAFT  
 WORX**

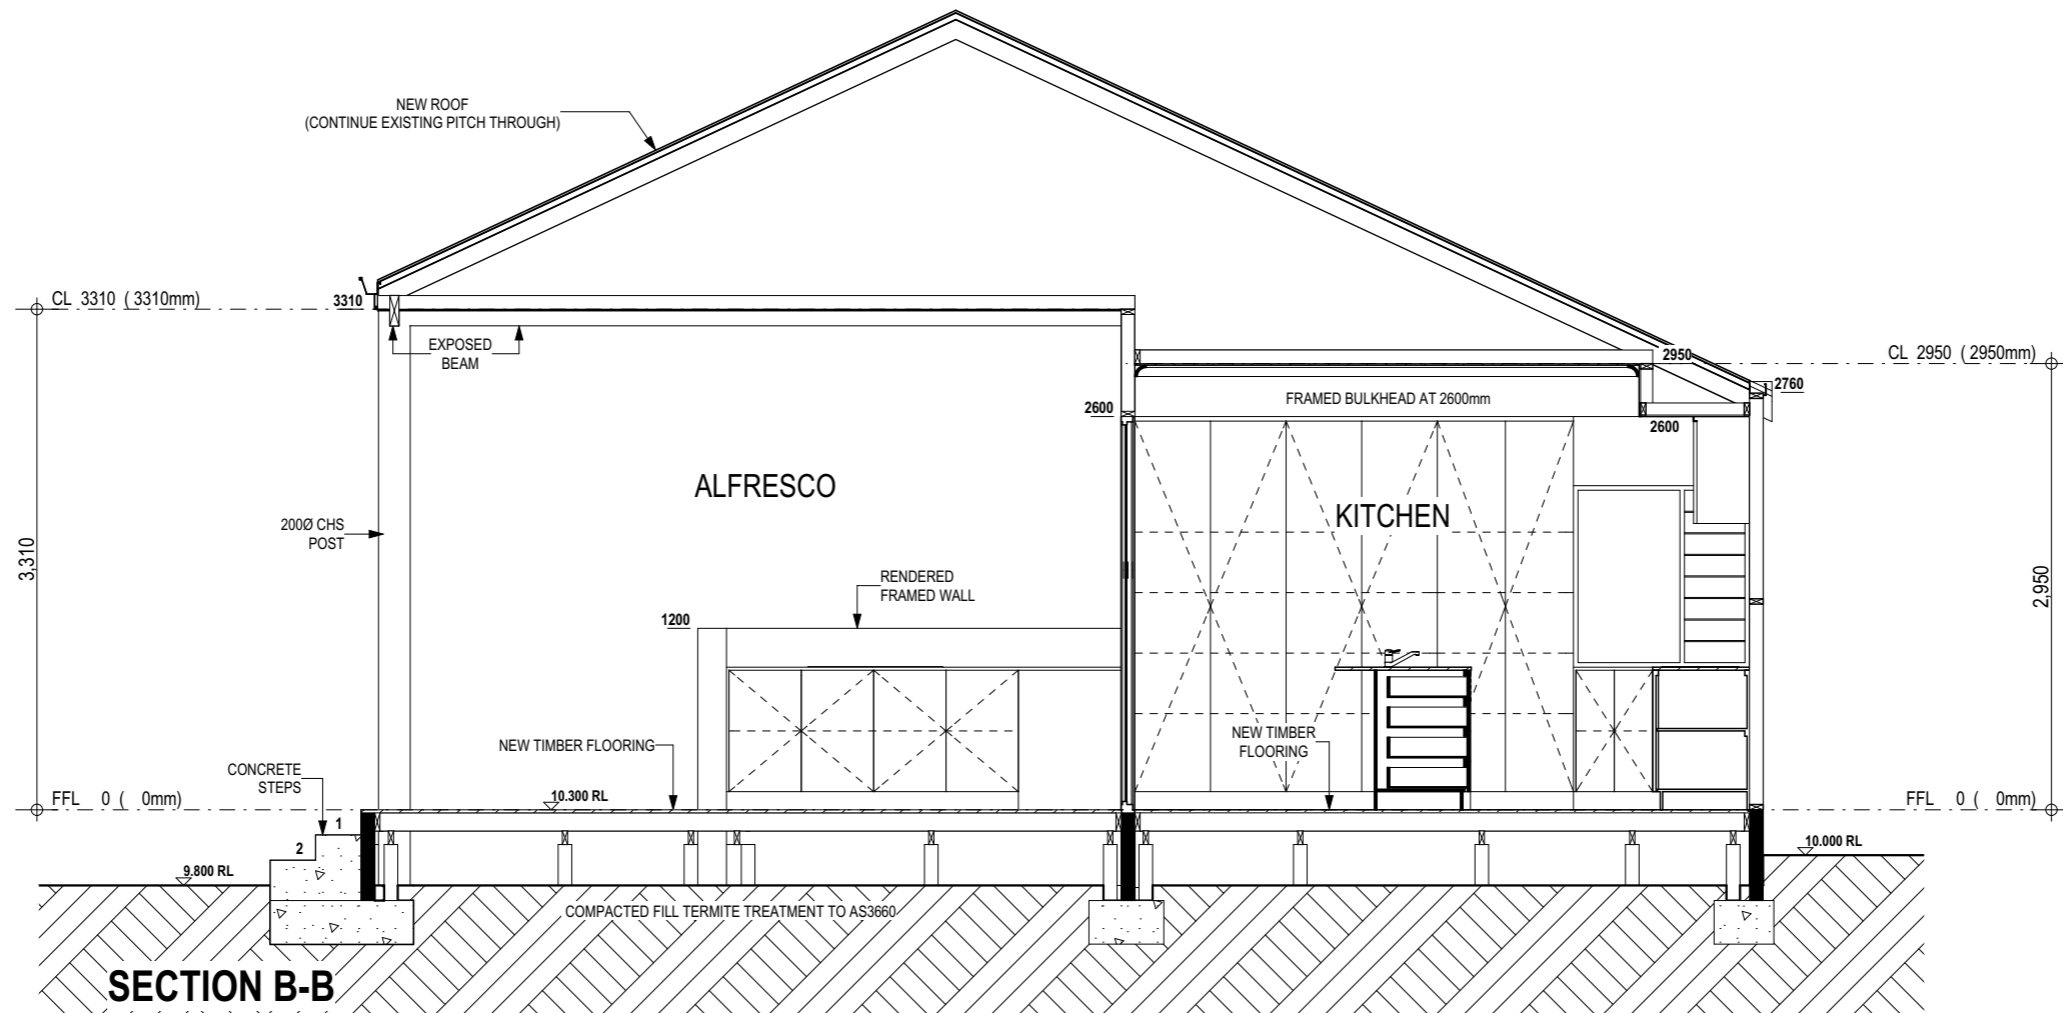

**SECTION B-B**

Project Information

Client Name  
JAMES & PASQUALON  
Project No. 108\_

Project Address  
#10 IRWIN STREET,  
EAST FREMANTLE

Project Information

Drawing Type  
PLANNING DRAWING  
Drawing Name  
SECTION B








Date 14/07/2023  
Scale 1:50  
Sheet Size A3  
Sheet No. 8 of 12

Revision & Amendment

Notes  
14/07/23 DA SET



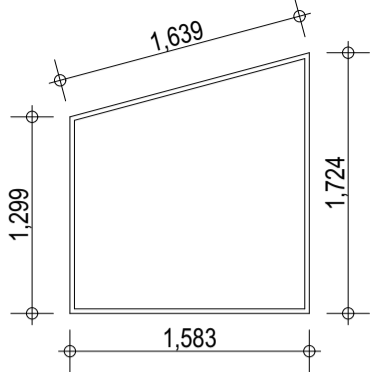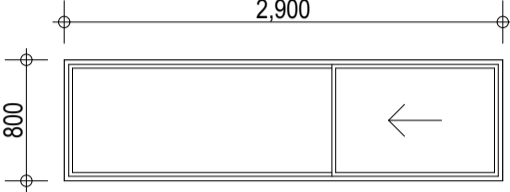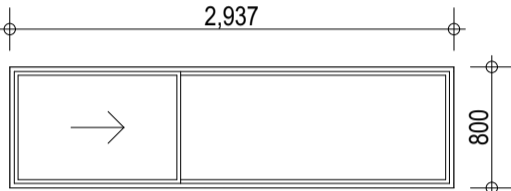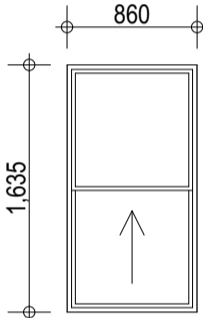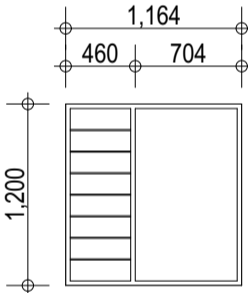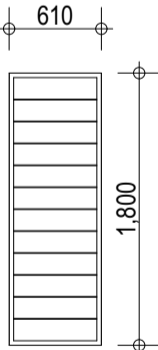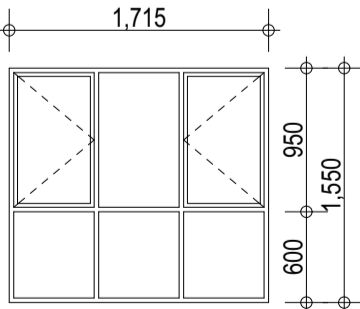

WINDOW SCHEDULE	WIDTH x HEIGHT
W1 - FIXED	
W2 - SLIDING	
W3 - SLIDING	
W4 - BOTTOM HUNG	
W5 - LOUVRE / FIXED	
W6 - LOUVRE	
W6 - CASEMENT	

Project Information

Client Name JAMES & PASQUALON  
Project Address #10 IRWIN STREET, EAST FREMANTLE  
Project No. 108\_





Project Information

Drawing Type PLANNING DRAWING  
Date 14/07/2023  
Scale 1:50  
Drawing Name WINDOW SCHEDULE  
Sheet Size A3  
Sheet No. 10 of 12

Revision & Amendment

Notes  
14/07/23 DA SET

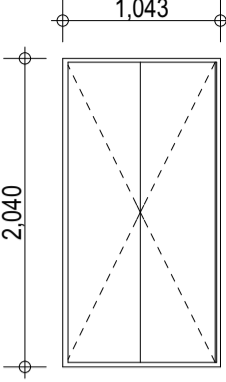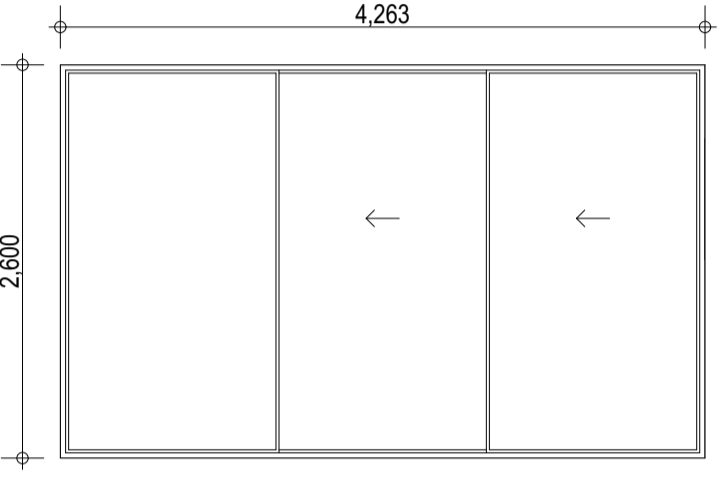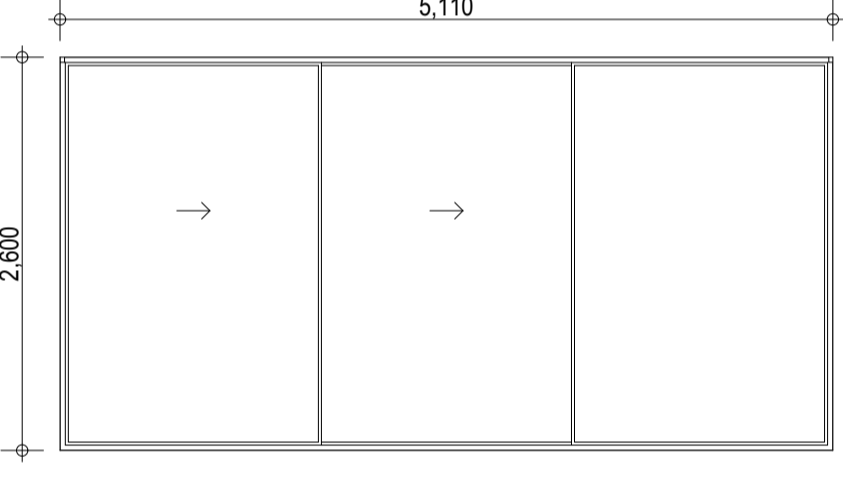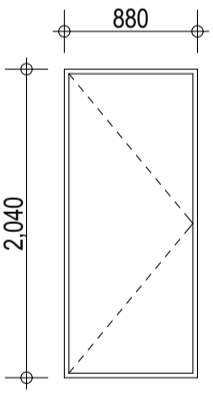

DOORS SCHEDULE	WIDTH x HEIGHT
D1 - DOOR	
D2 - DOOR	
D3 - DOOR	
D4 - DOOR	

Project Information

Client Name JAMES & PASQUALON  
 Project Address #10 IRWIN STREET, EAST FREMANTLE  
 Project No. 108\_


Project Information

Drawing Type PLANNING DRAWING  
 Date 14/07/2023  
 Scale 1:50  
 Drawing Name DOOR SCHEDULE  
 Sheet Size A3  
 Sheet No. 11 of 12

Revision & Amendment

Notes 14/07/23 DA SET

**DRAFT  
WORX**

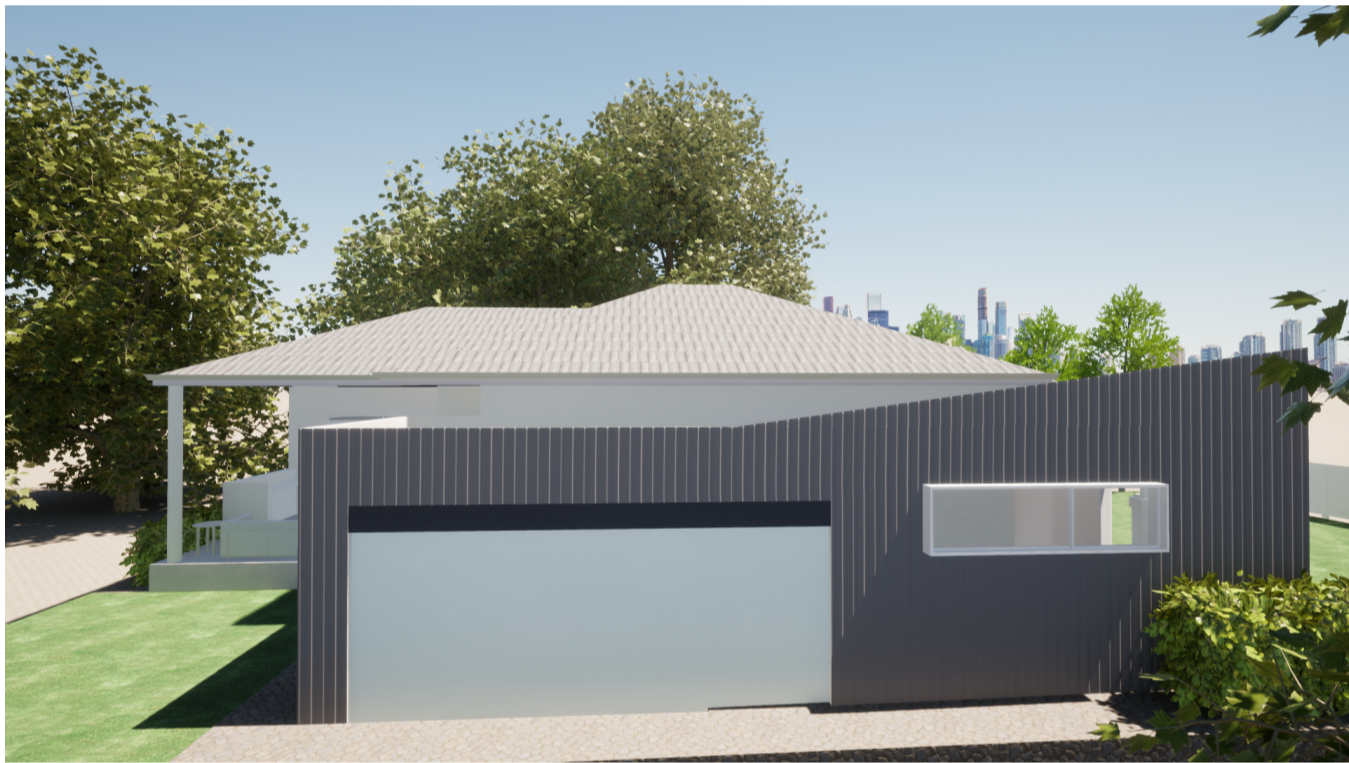

Project Information

Client Name  
JAMES & PASQUALON

Project Address  
#10 IRWIN STREET,  
EAST FREMANTLE

Project No. 108\_

Project Information

Drawing Type  
PLANNING DRAWING

Date  
14/07/2023

Scale  
1:100

Sheet Size  
A3

Sheet No.  
12 of 12

Drawing Name  
PERSPECTIVES

Revision & Amendment

Notes  
14/07/23 DA SET