

CLIENT -
BRADLEY WOODHEAD
ADDRESS -

SITE PLAN.
SCALE 1:200.

63 FORTESQUE STREET
EAST FREMANTLE

20.12

50.29

50.29

65

61

N
O
R
T
H

Lot 131
1012 m²

EXISTING
SHED

P
O
O
L

EXISTING
GRANNY
FLAT

63
EXISTING
H O U S E

PROPOSED
CARPORT

Proposed
Carport

5500

500

2310


DRIVEWAY

F O R T E S Q U E S T R.

20.12

STORMWATER NOTE
ALL STORMWATER FROM STRUCTURE TO BE
CONTAINED WITHIN LOT. CONNECTION TO
SOAKWELL BY OWNER.

NOTE: ALL GROUND LEVELS
REMAINING UNCHANGED

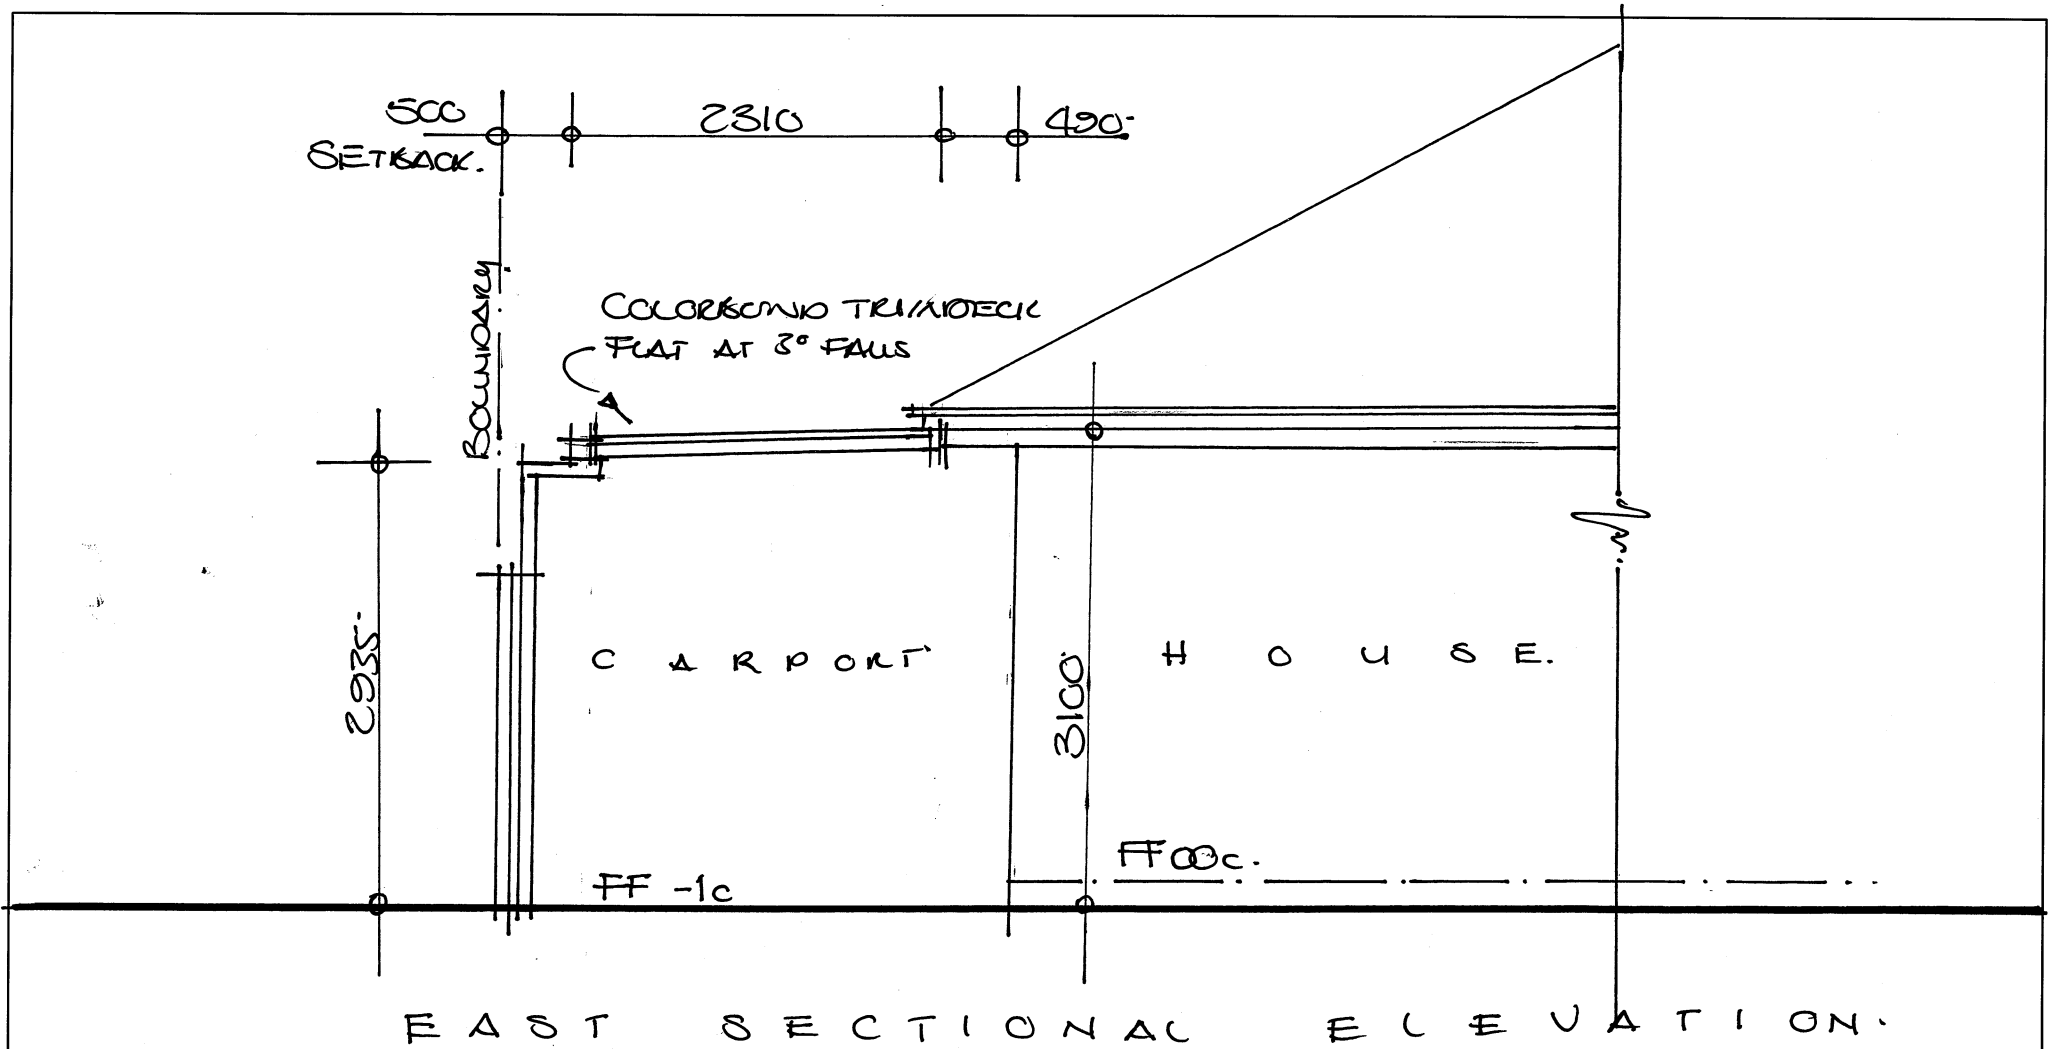

GENERAL NOTES:

- Stormwater - all stormwater from structure to be contained within the lot. Connection to soakwells by owner
- all existing ground levels to remain unchanged

grand constructions (wa) Pty Ltd t/a
GRAND PATIOS
 ©2021 grand patios

client **BRADLEY WOODHEAD**
 site address **63 FORTESQUE STREET**
EAST FREMANTLE (Lot 131)

dwg. description:
ELEVATION
 job number. **9254**

	date	REVISIONS
1		
2		
3		
4		