


PETRA STREET

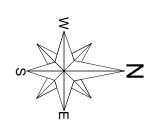


JOB No.	DWG TITLE SITE PLAN		SCALE:	DATE:	PAGE:
22-022			1:200	16/09/2022	1 OF 6
CLIENT	JENKINS & EDWARDS	PROJECT ADDRESS 83A PETRA STREET, EAST FREMANTLE	DRAWN BY: CORAL BUXEY		



NOTES:
- ALL STEEL RHS/PATIO TUBE RAFTERS, BEAMS AND COLUMNS TO ENGINEERS DETAILS
- EXISTING GARAGE GUTTER TO BE REPLACED
- EXISTING POWER LINE TO GARAGE TO BE REMOVED AND REPLACED
- NEW AWNING OVER KITCHEN WINDOW TO MATCH EXISTING ROOF TILES, FASCIA AND GUTTER COLOUR
- ALL MEASUREMENTS TO BE CONFIRMED ON SITE BY BUILDER


AREAS TABLE EXISTING RESIDENCE EXISTING GARAGE: 130.38m² 22.06m² PROPOSED PATIO:

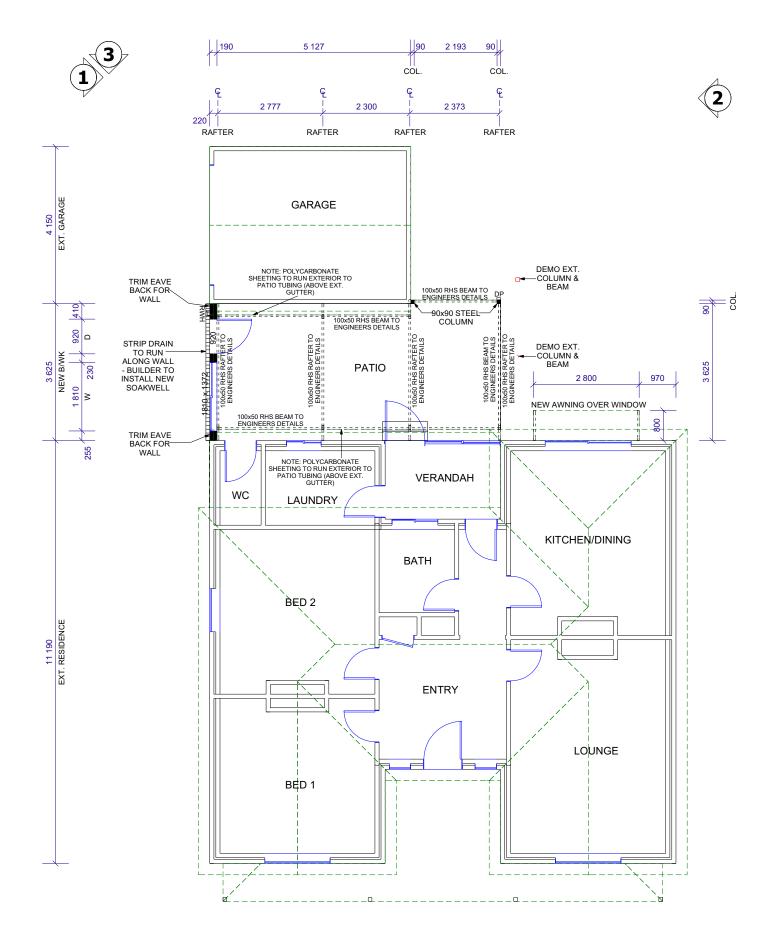


PROPOSED PLAN SCALE 1:100




JOB No.	DWG TITLE PROPOSED PATIO PLAN		SCALE:	DATE:	PAGE:
22-022			1:100	16/09/2022	2 OF 6
CLIENT	JENKINS & EDWARDS	PROJECT ADDRESS 83A PETRA STREET, EAST FREMANTLE	DRAWN BY: CORAL BUXEY		

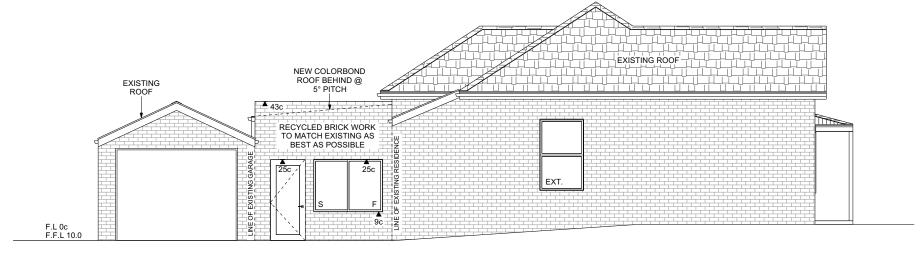


ELEVATION 1 SCALE 1:100

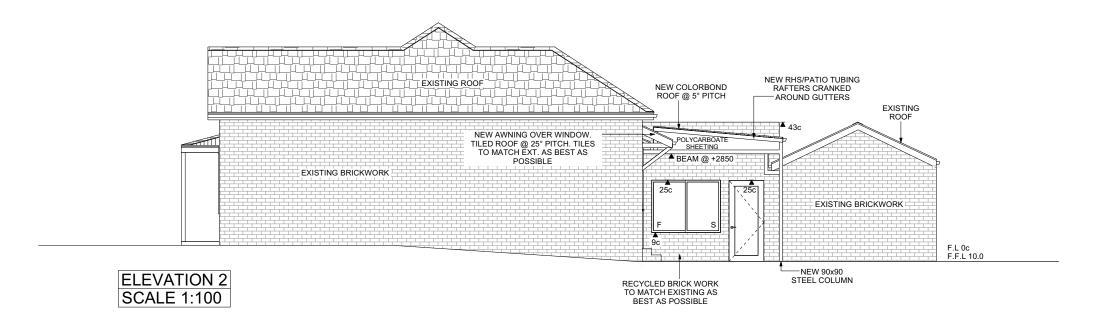

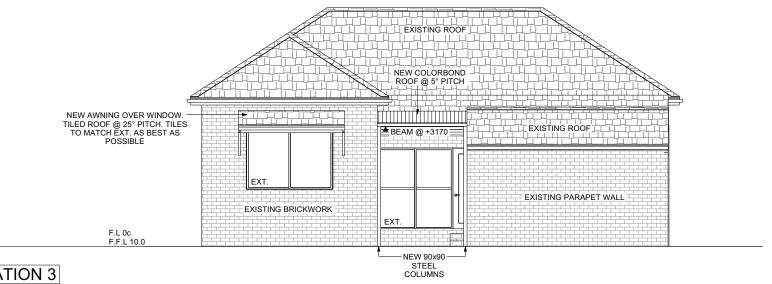

ELEVATION 3 SCALE 1:100

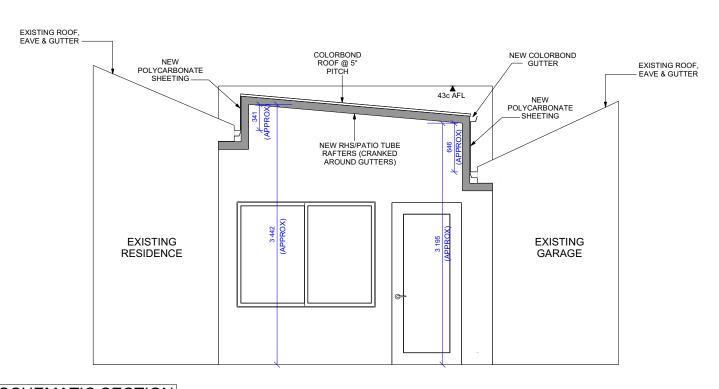

## SCHEMATIC SECTION SCALE 1:50



JOB No. 22-022	DWG TITLE	ELEVATIONS/SCHEMATIC SECTION	SCALE: AS NOTED	DATE: 16/09/2022	PAGE: 3 OF 6
CLIENT	JENKINS & EDWARDS		DRAWN BY: CORAL BUXEY		





Cobu	
Designs	

JOB No. 22-022	DWG TITLE	PRELIMINARY PERSPECTIVES	SCALE: NTS	DATE: 16/09/2022	PAGE: 4 OF 6
CLIENT	JENKINS & EDWARDS		DRAWN BY: CORAL BUXEY		





Cobu	
Designs	

JOB No. 22-022	DWG TITLE	PRELIMINARY PERSPECTIVES	SCALE: NTS	DATE: 16/09/2022	PAGE: 5 OF 6	
CLIENT	JENKINS & EDWARDS		DRAWN BY: CORAL BUXEY			





Сови	
Designs	

JOB No. 22-022	DWG TITLE	PRELIMINARY PERSPECTIVES	SCALE: NTS	DATE: 16/09/2022	PAGE: 6 OF 6
CLIENT	JENKINS & EDWARDS	PROJECT ADDRESS 83A PETRA STREET, EAST FREMANTLE	DRAWN BY: CORAL BUXEY		