


TOWN OF EAST FREMANTLE
 PLANNING APPLICATION
 DATE 22 APR 2021 No P 033-21
RECEIVED

FOR TOWN PLANING PURPOSES ONLY

PROJECT 51 SEWELL ST EAST FREMANTLE	AMENDMENTS	DRAWING TITLE SITE PLAN	REVISION A
CLIENT AAPA 200 Napier SL Fitzroy, VIC 3065 M 0437 277 702		DRAWN AP SCALE 1:200 DATE ARP 21 JOB NO 0313	DRAWING NO TP01
		VERIFY ALL DIMENSIONS ON SITE BEFORE COMMENCING WORK. DO NOT SCALE OFF DRAWINGS THIS DRAWING IS COPYRIGHT	



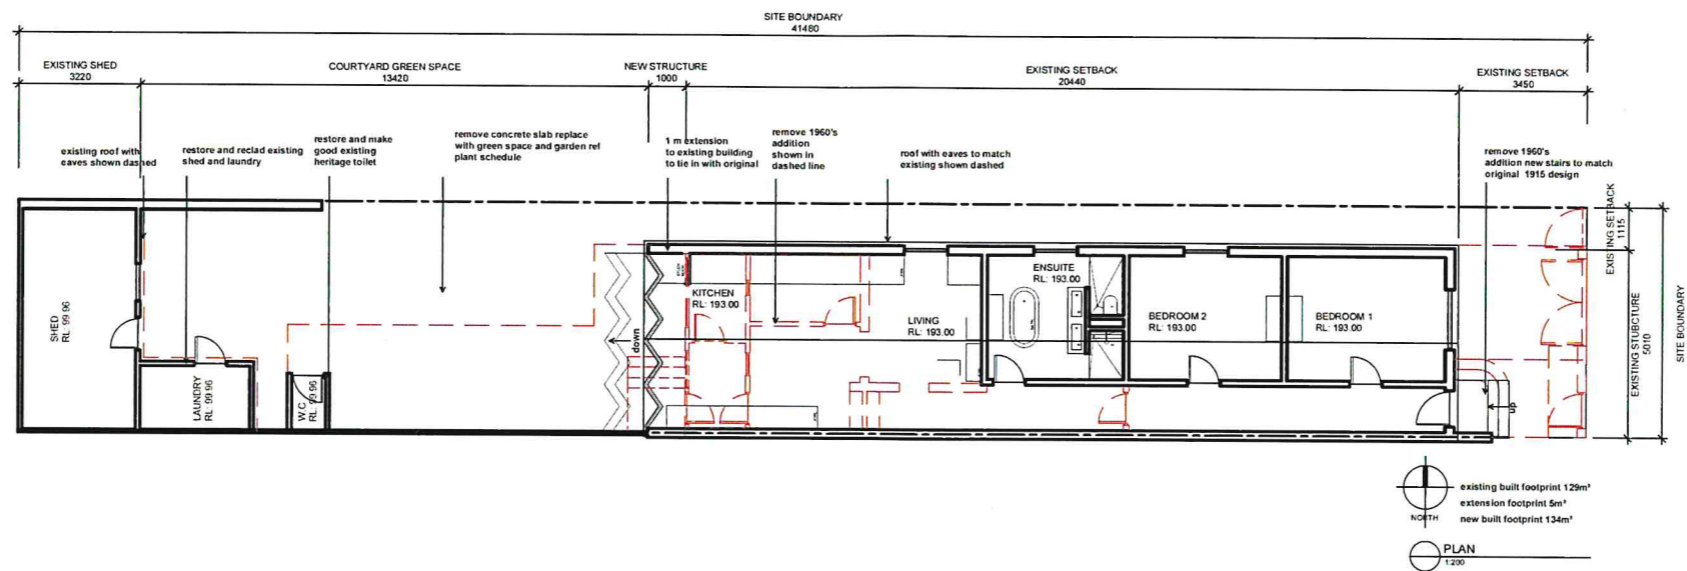


TOWN OF EAST FREMANTLE
 PLANNING APPLICATION
 DATE 22 APR 2021 No. P 0-33-21
RECEIVED

FOR TOWN PLANNING PURPOSES ONLY





PROJECT 51 SEWELL ST EAST FREMANTLE		AMENDMENTS		DRAWING TITLE GROUND FLOOR PLAN		REVISION A
CLIENT AAPA 200 Napier St Fitzroy, VIC 3065 M 0437 277 702		DRAWN AP	SCALE 1:200	DATE MAR 21	JOB NO 0313	DRAWING NO TP02
<small>VERIFY ALL DIMENSIONS ON SITE BEFORE COMMENCING WORK. DO NOT SCALE OFF DRAWINGS. THIS DRAWING IS COPYRIGHT.</small>						

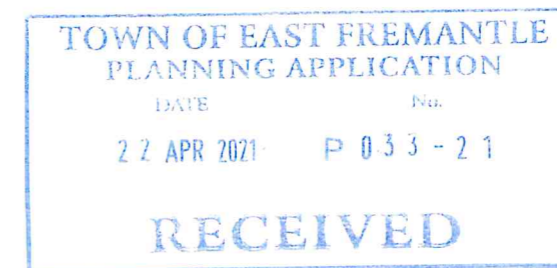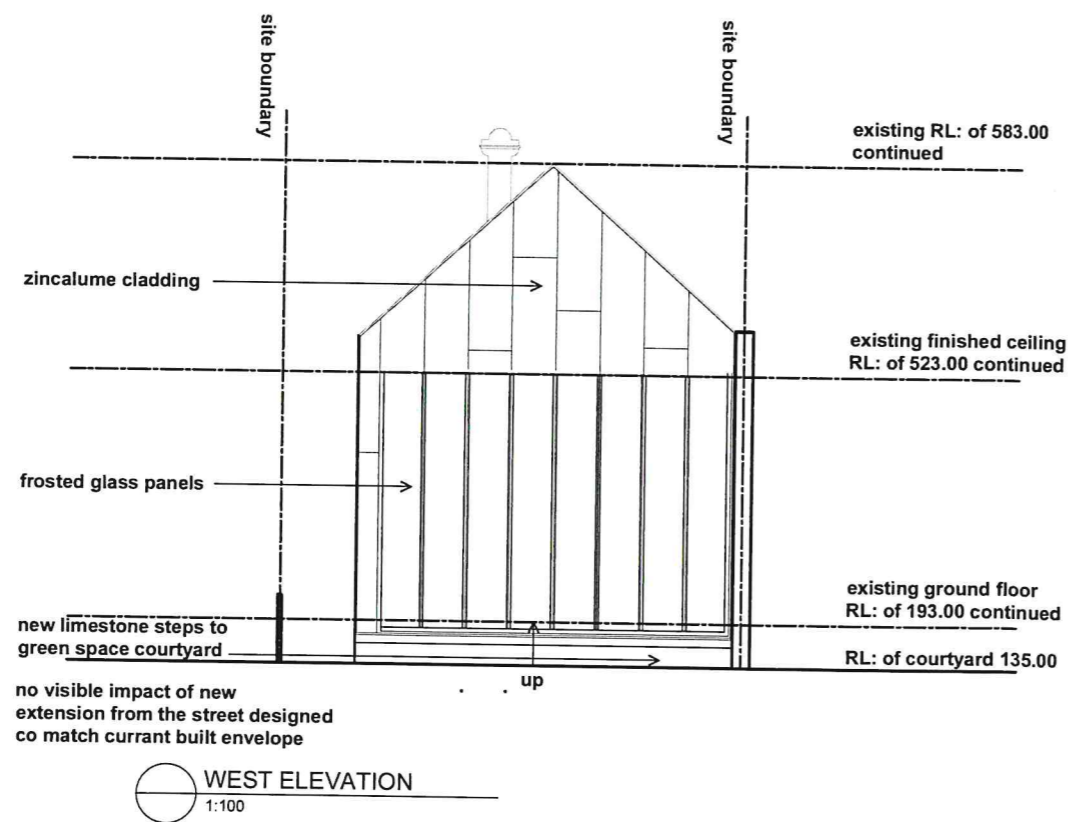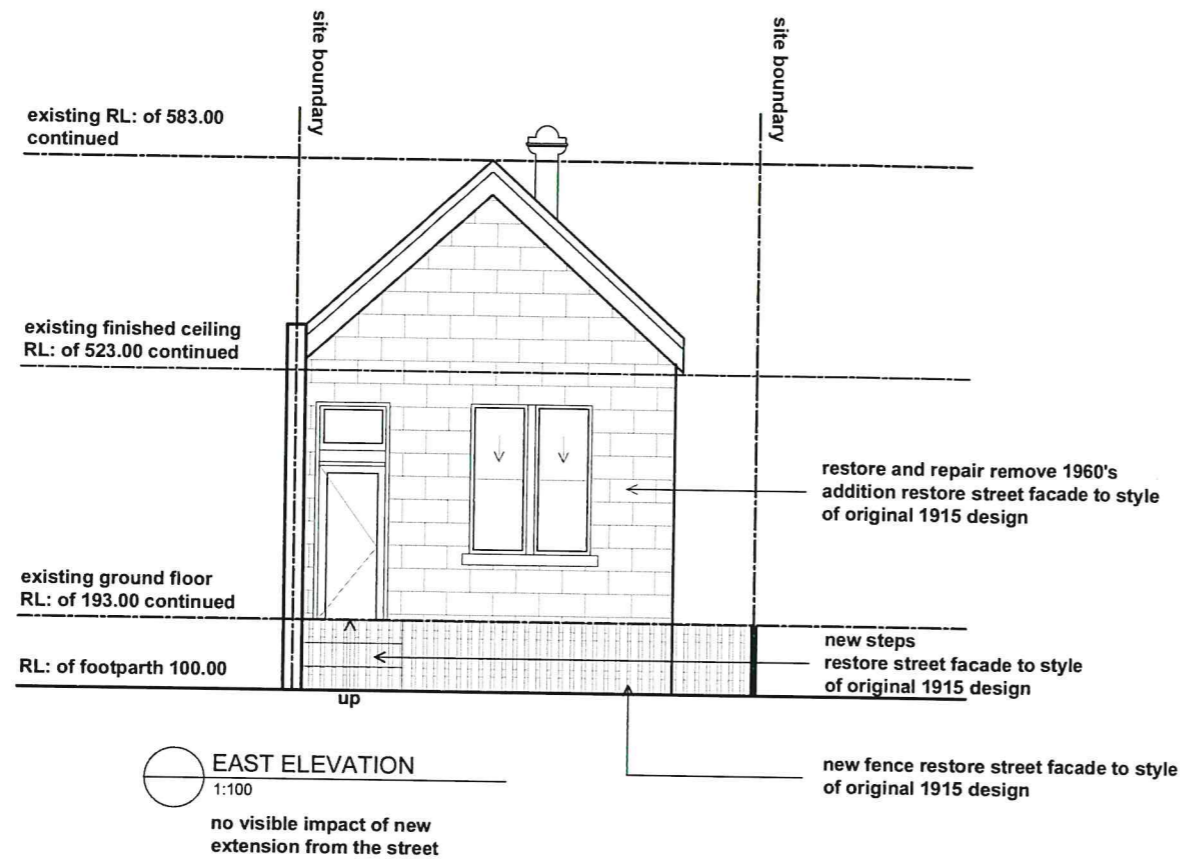

FOR TOWN PLANNING PURPOSES ONLY

PROJECT 51 SEWELL ST EAST FREMANTLE	AMENDMENTS	DRAWING TITLE ELEVATIONS	REVISION A
CLIENT		DRAWN AP SCALE 1:100	DRAWING NO
		DATE APR 21 JOB NO 0313	TP03
AAPA 200 Napier St, Fitzroy, VIC 3065 M 0437 277 702		VERIFY ALL DIMENSIONS ON SITE BEFORE COMMENCING WORK. DO NOT SCALE OFF DRAWINGS. THIS DRAWING IS COPYRIGHT.	

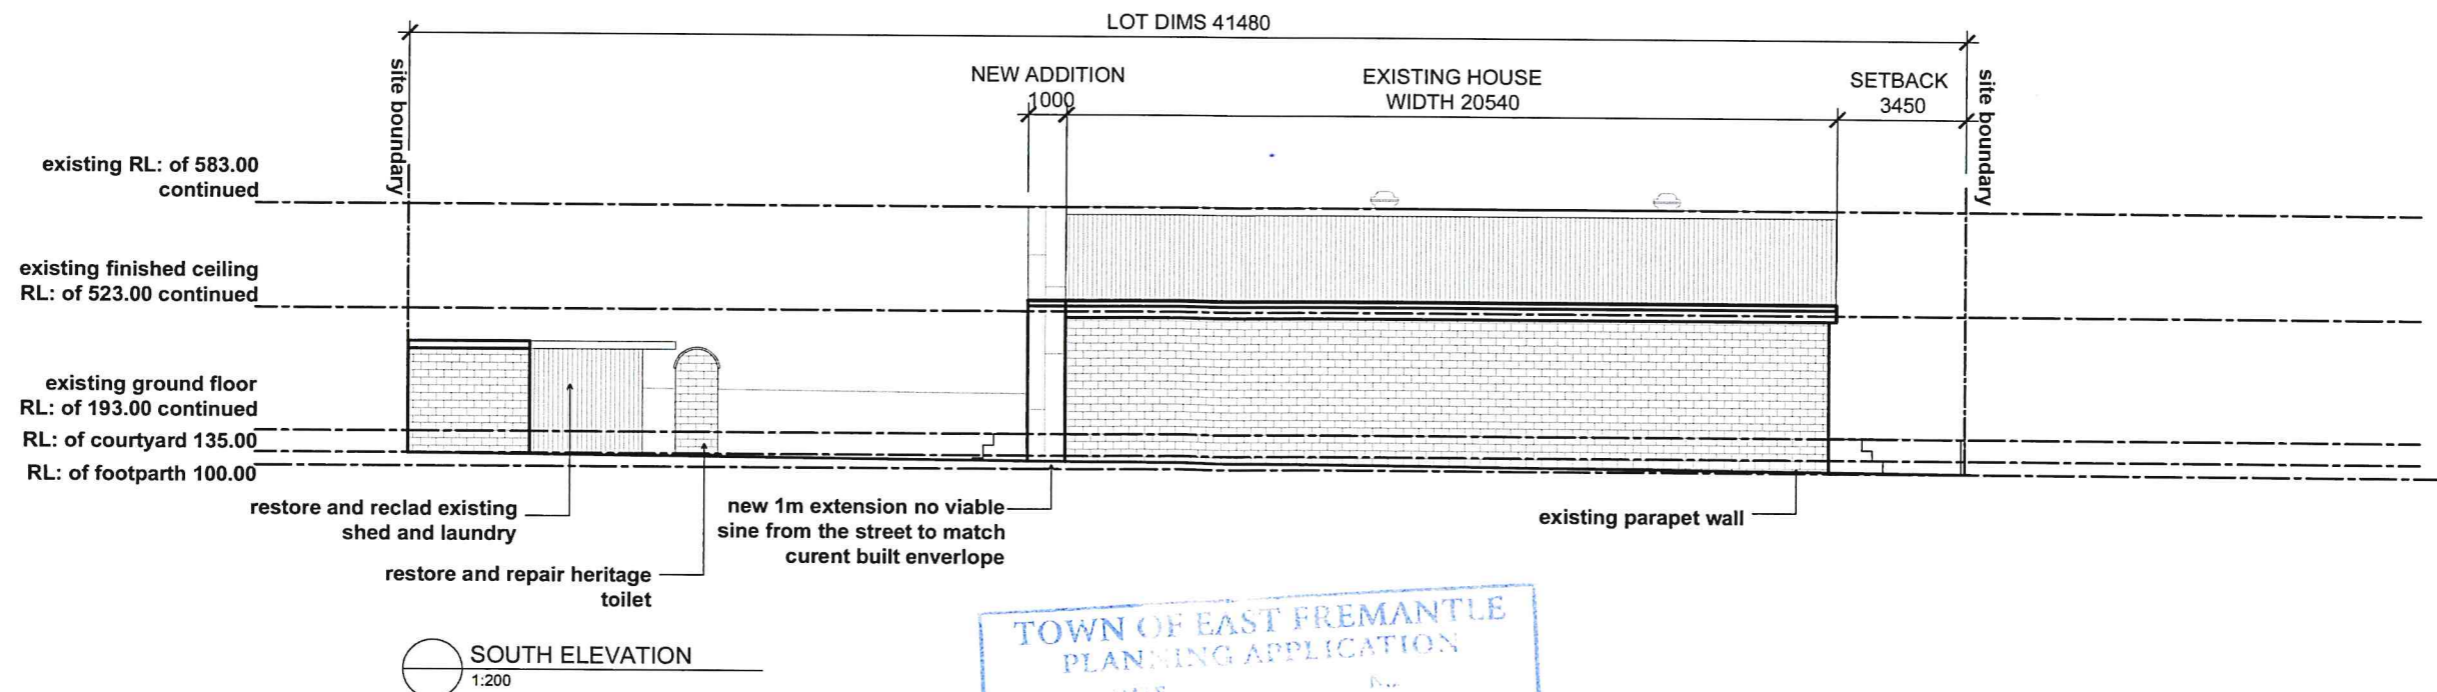
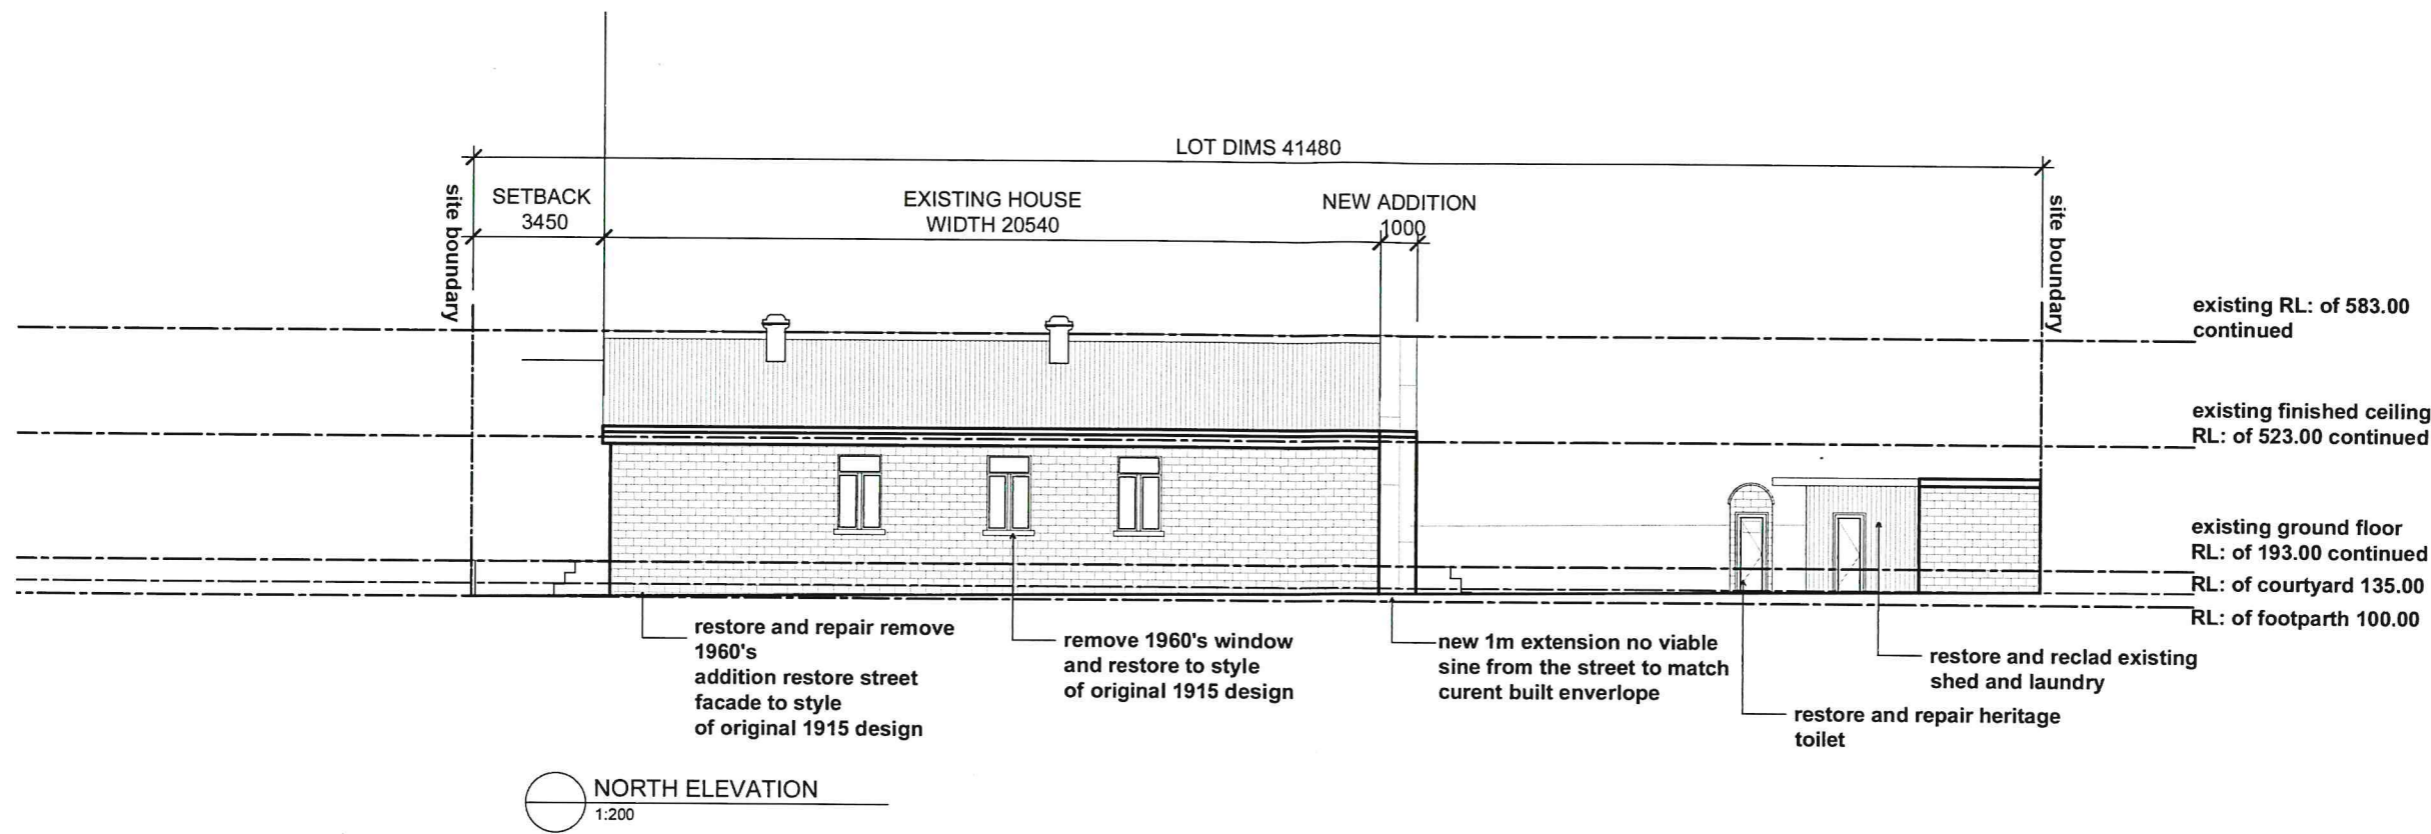


TOWN OF EAST FREMANTLE
PLANNING APPLICATION
DATE: 22 APR 2021 P 033-21
RECEIVED

FOR TOWN PLANNING PURPOSES ONLY

PROJECT 51 SEWELL ST EAST FREMANTLE		AMENDMENTS		DRAWING TITLE ELEVATIONS		REVISION A
CLIENT		SCALE 1:200	DRAWING NO	DATE APR 20	JOB NO 0313	TP04
AAPA 200 Napier St Fitzroy, VIC 3065 M 0437 277 702		<small>VERIFY ALL DIMENSIONS ON SITE BEFORE COMMENCING WORK. DO NOT SCALE OFF DRAWINGS. THIS DRAWING IS COPYRIGHT.</small>				



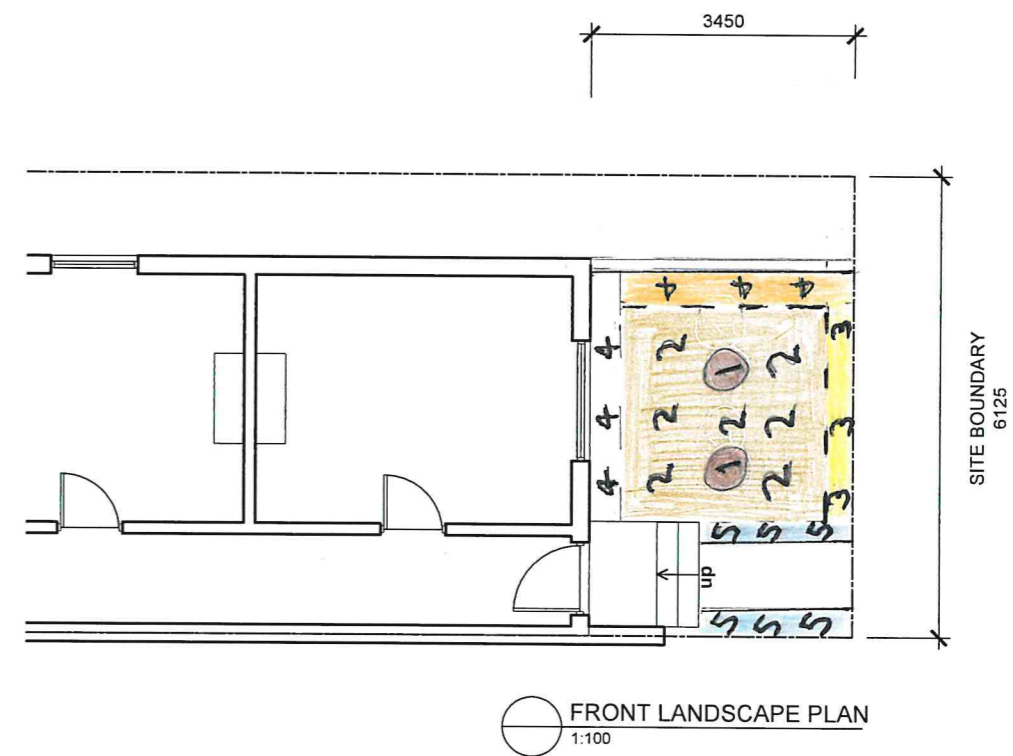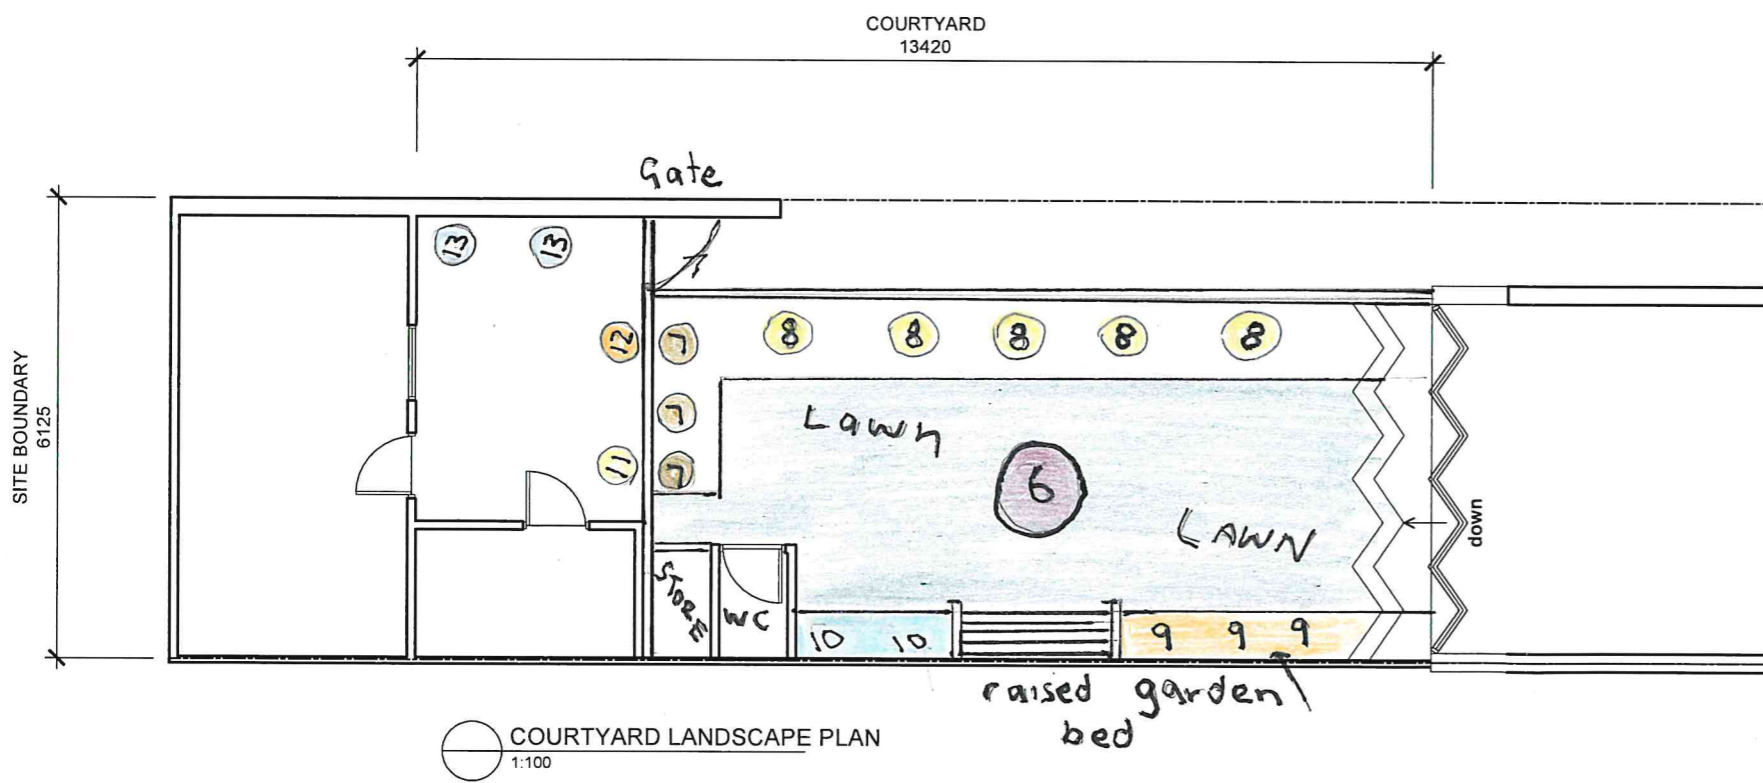

TOWN OF EAST FREMANTLE
PLANNING APPLICATION
22 APR 2021 P 033-21
RECEIVED

FOR TOWN PLANNING PURPOSES ONLY



PROJECT 51 SEWELL ST EAST FREMANTLE	AMENDMENTS	DRAWING TITLE landscape PLAN	REVISION A
CLIENT		DRAWN AP SCALE 1:100	DRAWING NO
AAPA 200 Napier St. Fitzroy, VIC 3065 M 0437 277 702		DATE MAR 21 JOB NO 0313	TP05
<small>VERIFY ALL DIMENSIONS ON SITE BEFORE COMMENCING WORK. DO NOT SCALE OFF DRAWINGS. THIS DRAWING IS COPYRIGHT.</small>			