

Brick & Tile
On L/Stone

Brick & Galv.
On L/Stone


Approx. F/L
Porch 31.09

Ref Nail At Base Of Kerb Approx. A.H.D.
level 29.57m (Established from S.S.M.
FREMANTLE 43 using data supplied
by the Geodetic Section of Landgate)


Oakover Street

REVISION 2 ISSUED FOR DEVELOPMENT APPROVAL
 REVISION 1 ISSUED FOR OWNER INFORMATION
 COPYRIGHT ARCH DESIGN
 3 WILLITON ROAD
 KARRINYUP 6018
 WESTERN AUSTRALIA
 PHONE 9447 6059
 ogndes@tpg.com.au
 SCALE 1:200
 DRAWN BY ACM
 DATE MARCH 2021
 WERNER / CHRISTIE RESIDENCE
 37 OAKOVER STREET, EAST FREMANTLE
 PROPOSED SITE PLAN
 JOB NO. 2101
 SHEET NO. A1
 REVISION 1
 22/08/2022
 22/12/2021




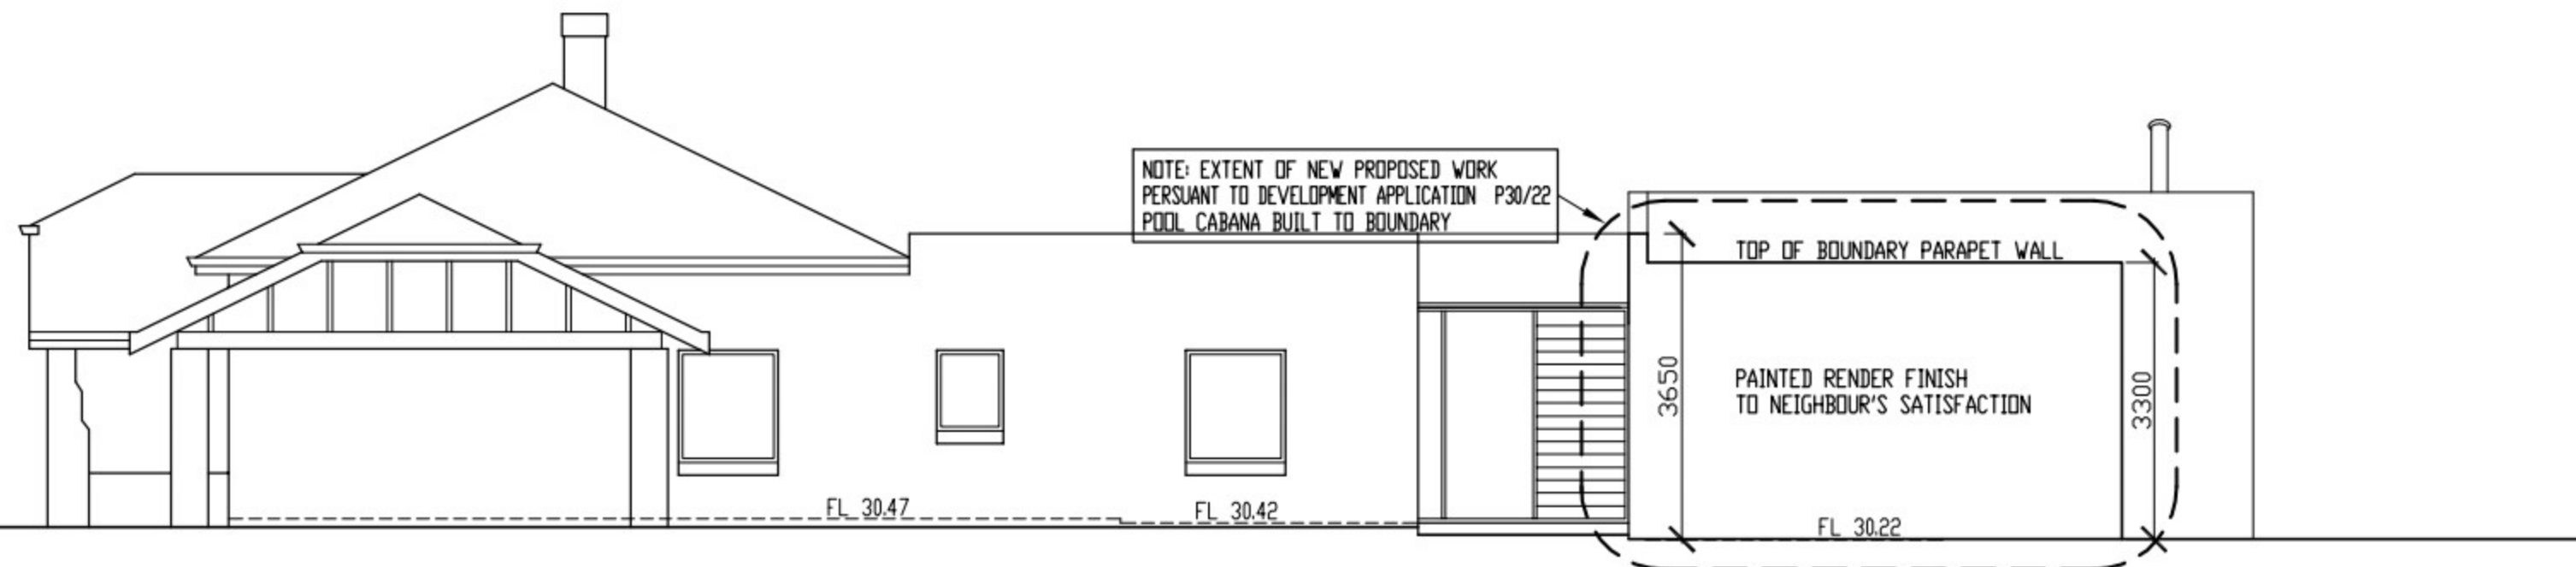

NORTH ELEVATION (with pool cabana)

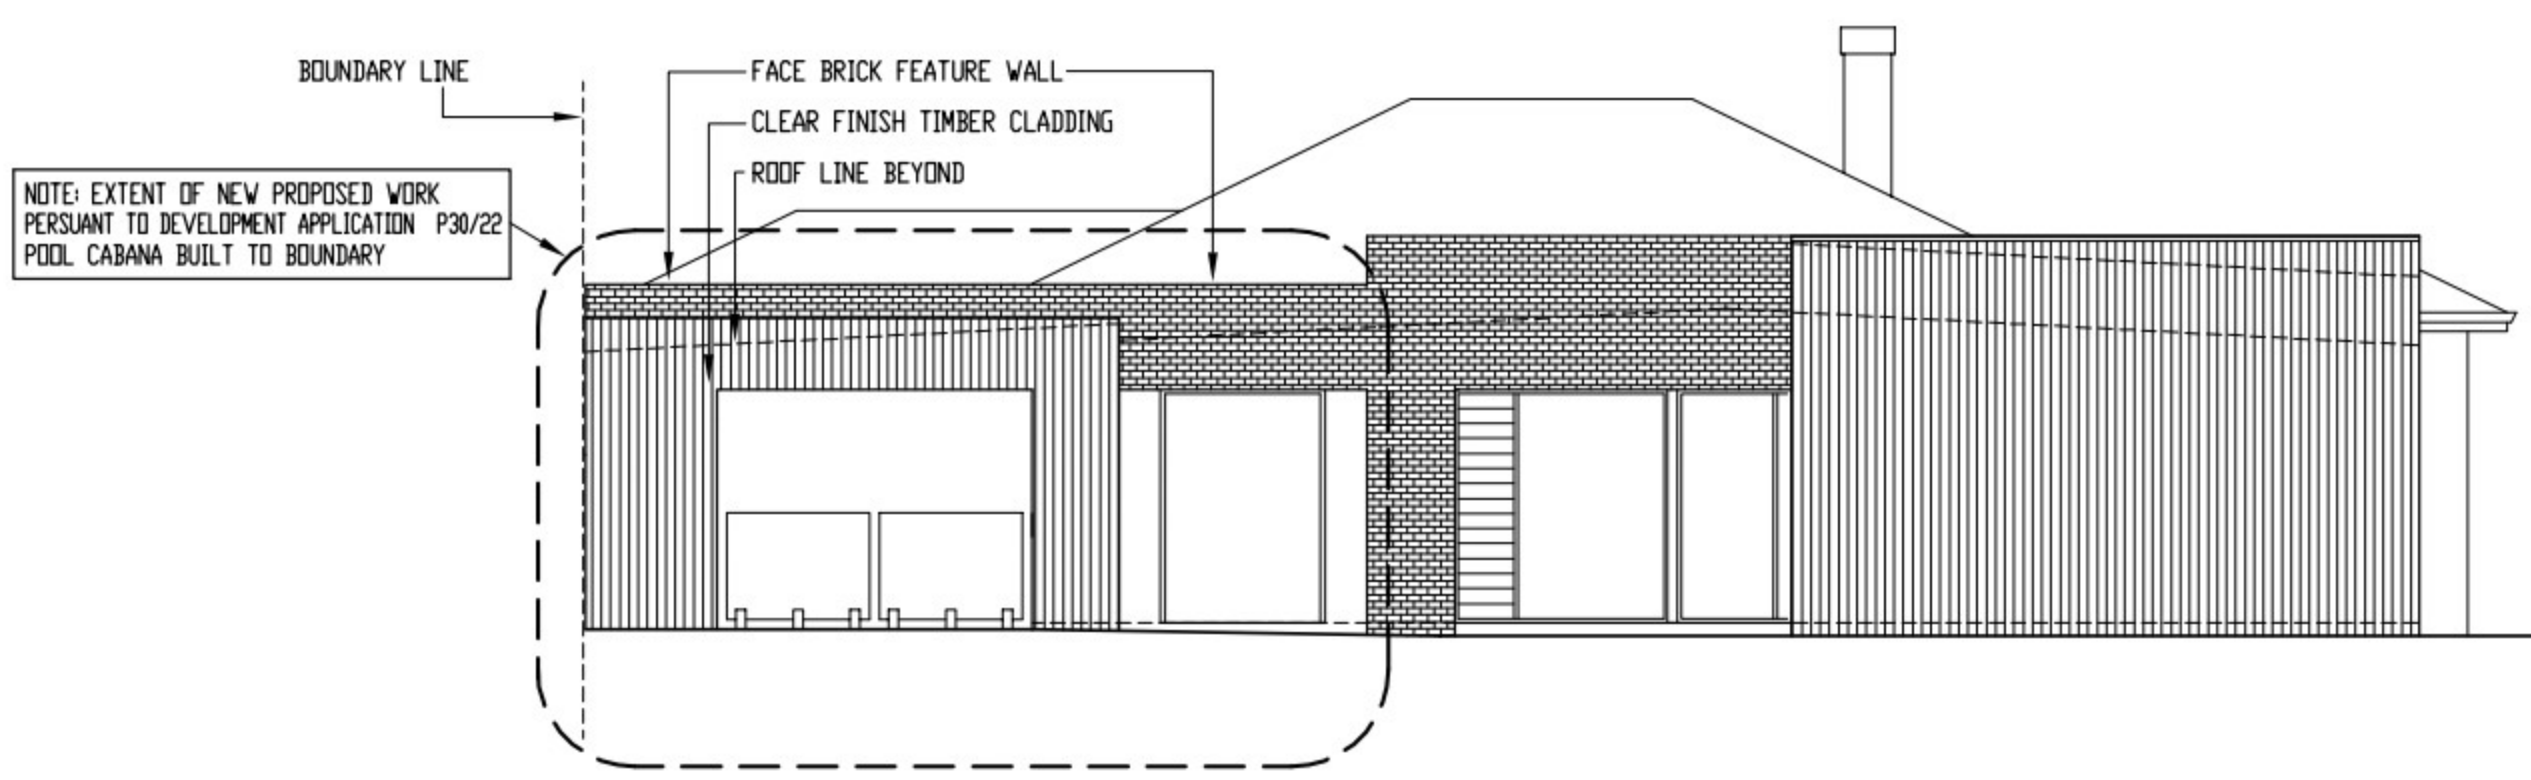

WEST ELEVATION (with pool cabana)

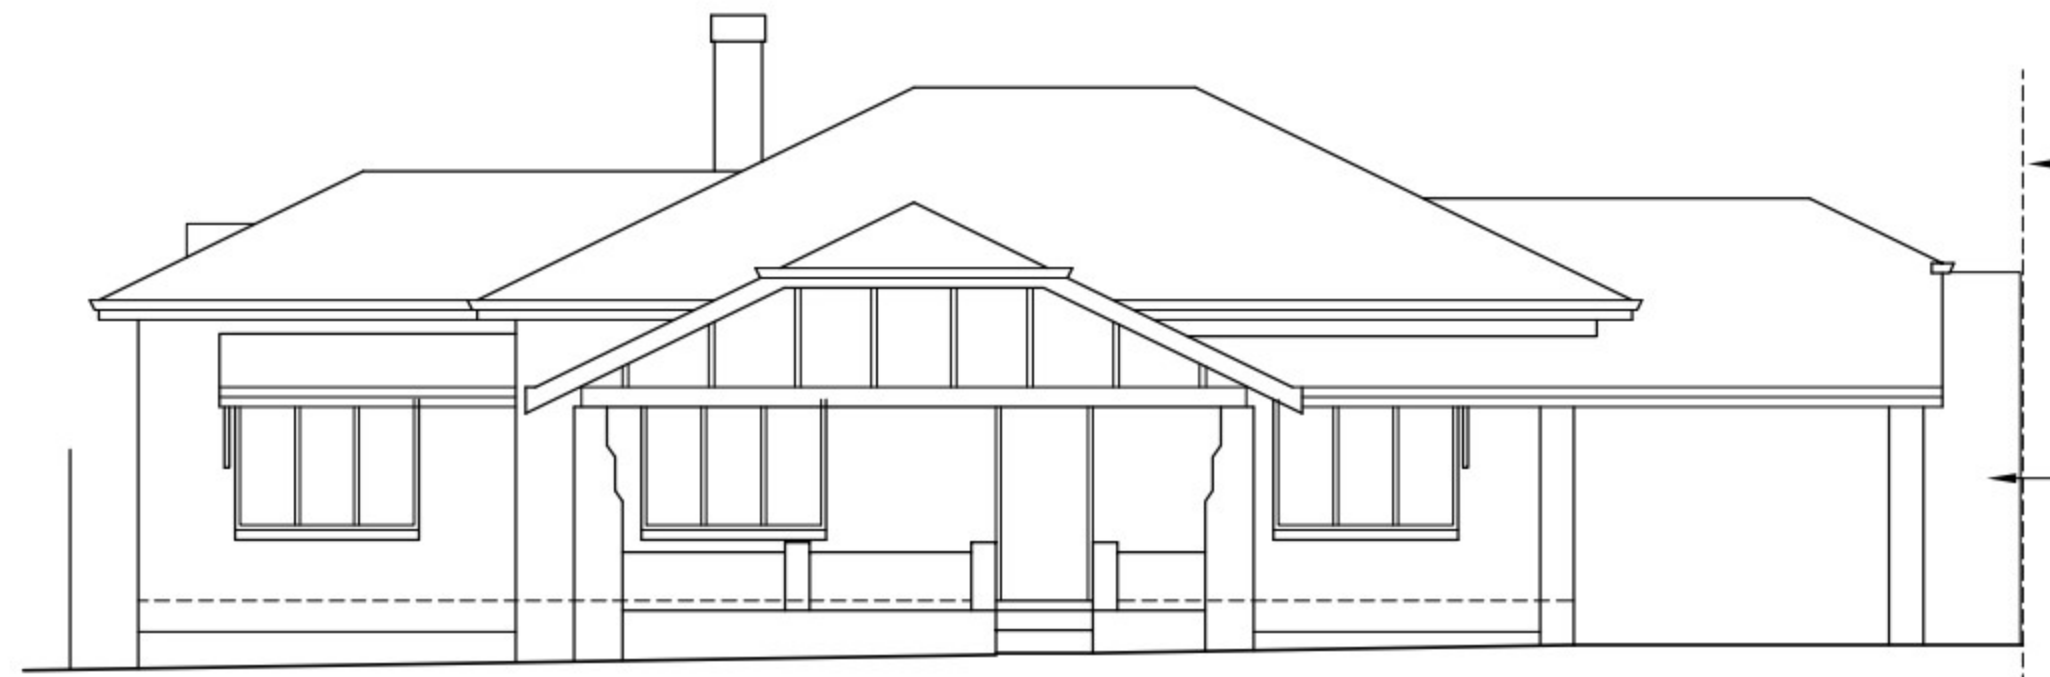


EAST ELEVATION

BOUNDARY LINE
 LINE OF EXTENDED FACE BRICK WALL TO BOUNDARY BEYOND
 NOTE: WALL IS 27m WEST BEYOND STREET BOUNDARY

REVISION 1	ISSUED FOR DEVELOPMENT APPLICATION	22/08/2022
©COPYRIGHT AGM DESIGN		
3 WILLITON ROAD KARRINYUP 6018 WESTERN AUSTRALIA		
PHONE 9447 6059 agndes@tpg.com.au		
SCALE 1:100	WERNER / CHRISTIE RESIDENCE 37 OAKOVER STREET, EAST FREMANTLE PROPOSED ELEVATIONS	JOB NO 2101
DRAWN BY AGM		SHEET NO A.3
DATE MARCH 2021		REVISION 1



NOTE: EXTENT OF NEW PROPOSED WORK
 PERSUANT TO DEVELOPMENT APPLICATION P30/22
 POOL CABANA BUILT TO BOUNDARY

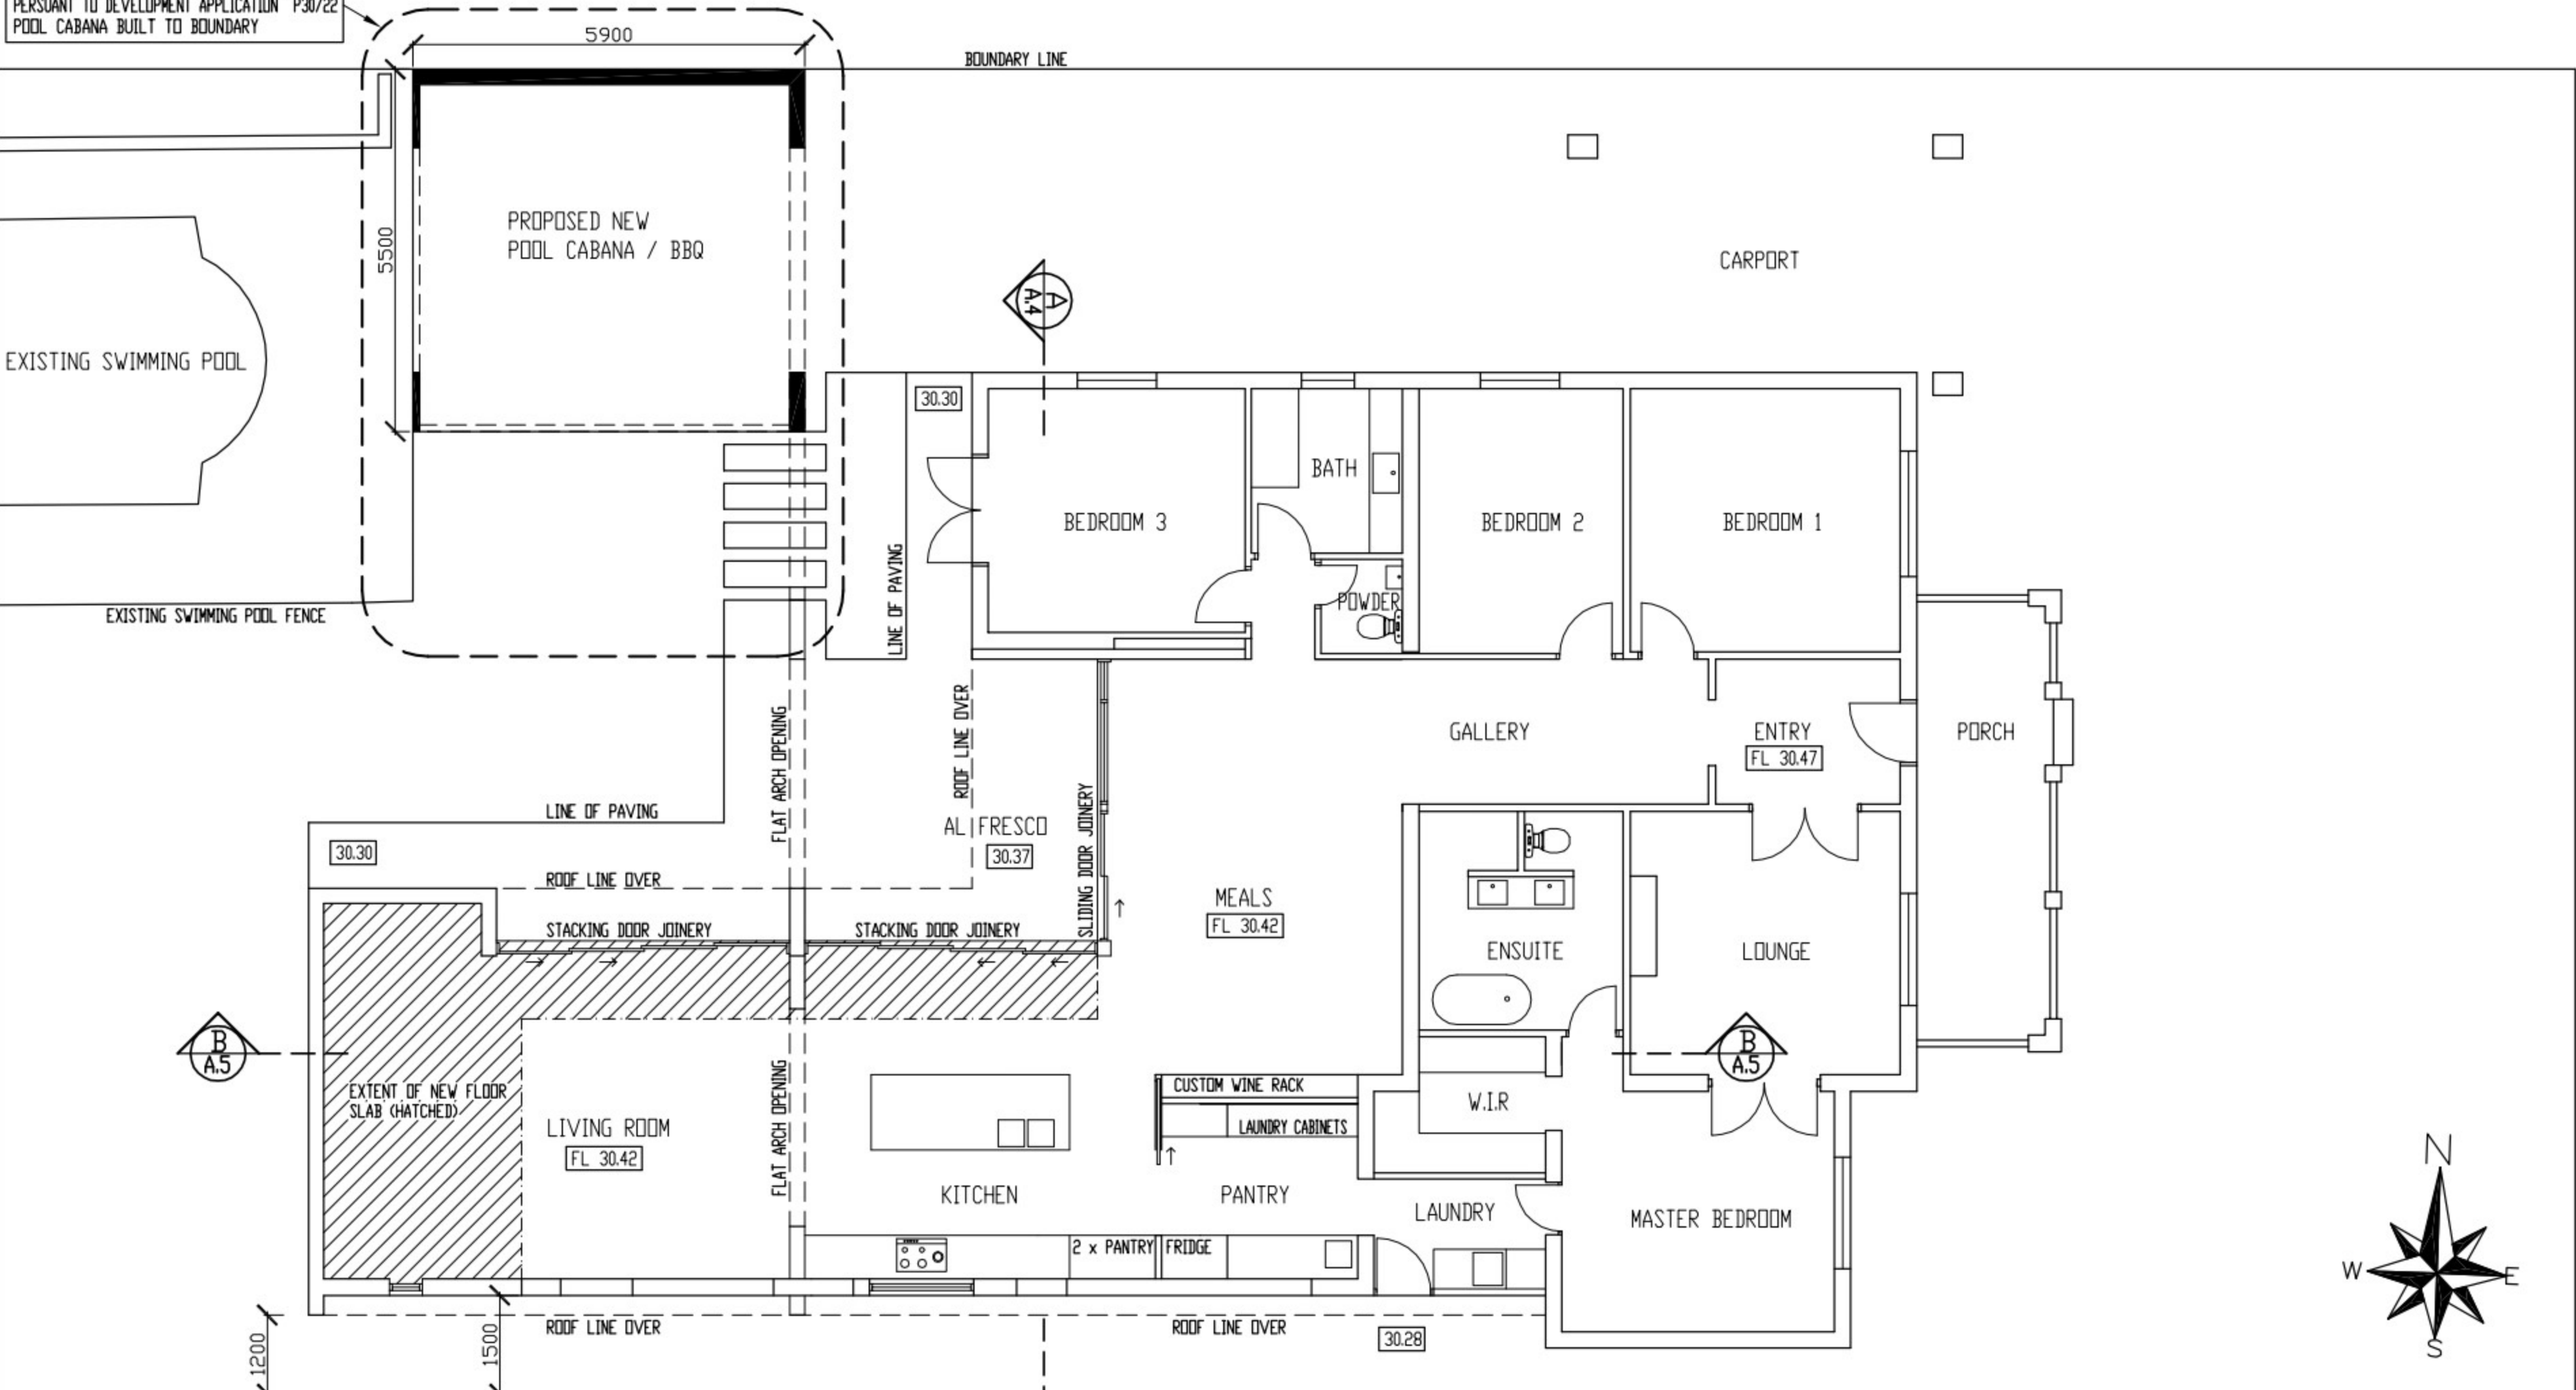

GROUND FLOOR PLAN

REVISION 2 ISSUED FOR DEVELOPMENT APPLICATION 22/08/2022
 REVISION 1 ISSUED FOR OWNER INFORMATION 01/08/2022

©COPYRIGHT AGM DESIGN

3 WILLITON ROAD
 KARRINYUP 6018
 WESTERN AUSTRALIA

PHONE 9447 6059
 agndes@tpg.com.au

SCALE 1:100
 DRAWN BY AGM
 DATE MARCH 2021

WERNER / CHRISTIE RESIDENCE
 37 OAKOVER STREET, EAST FREMANTLE
 PROPOSED FLOOR PLAN



JOB NO 2101
 SHEET NO A.2
 REVISION 2