



Proposed Addition to 10 Oakover st

- Drawing Register
- A01 Site Plan
- A02 Demolition Plan
- A10-A11 Plans
- A30 Elevations

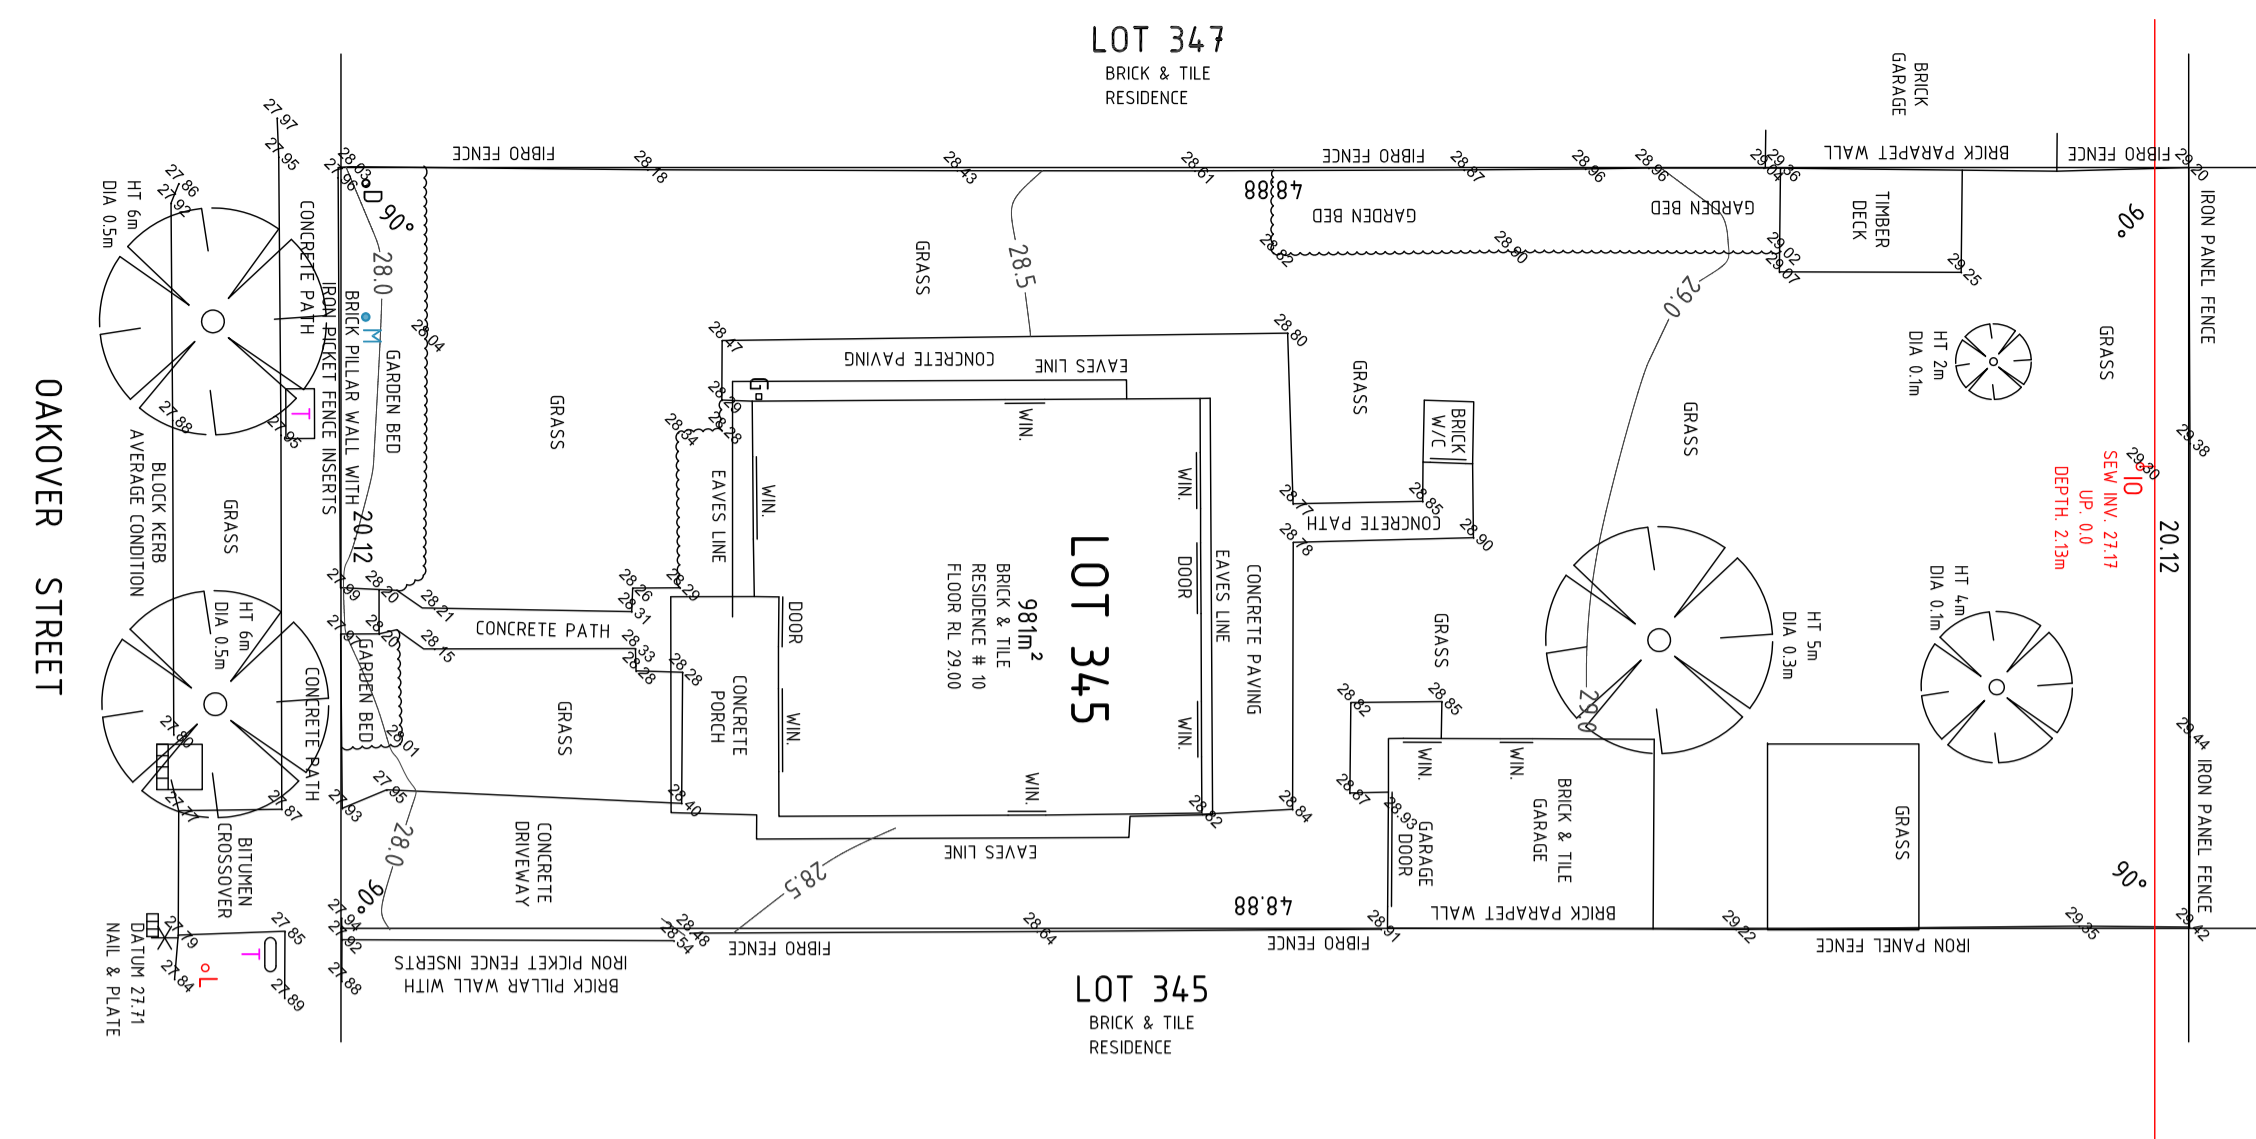

EXISTING FEATURE SURVEY
SCALE 1:200

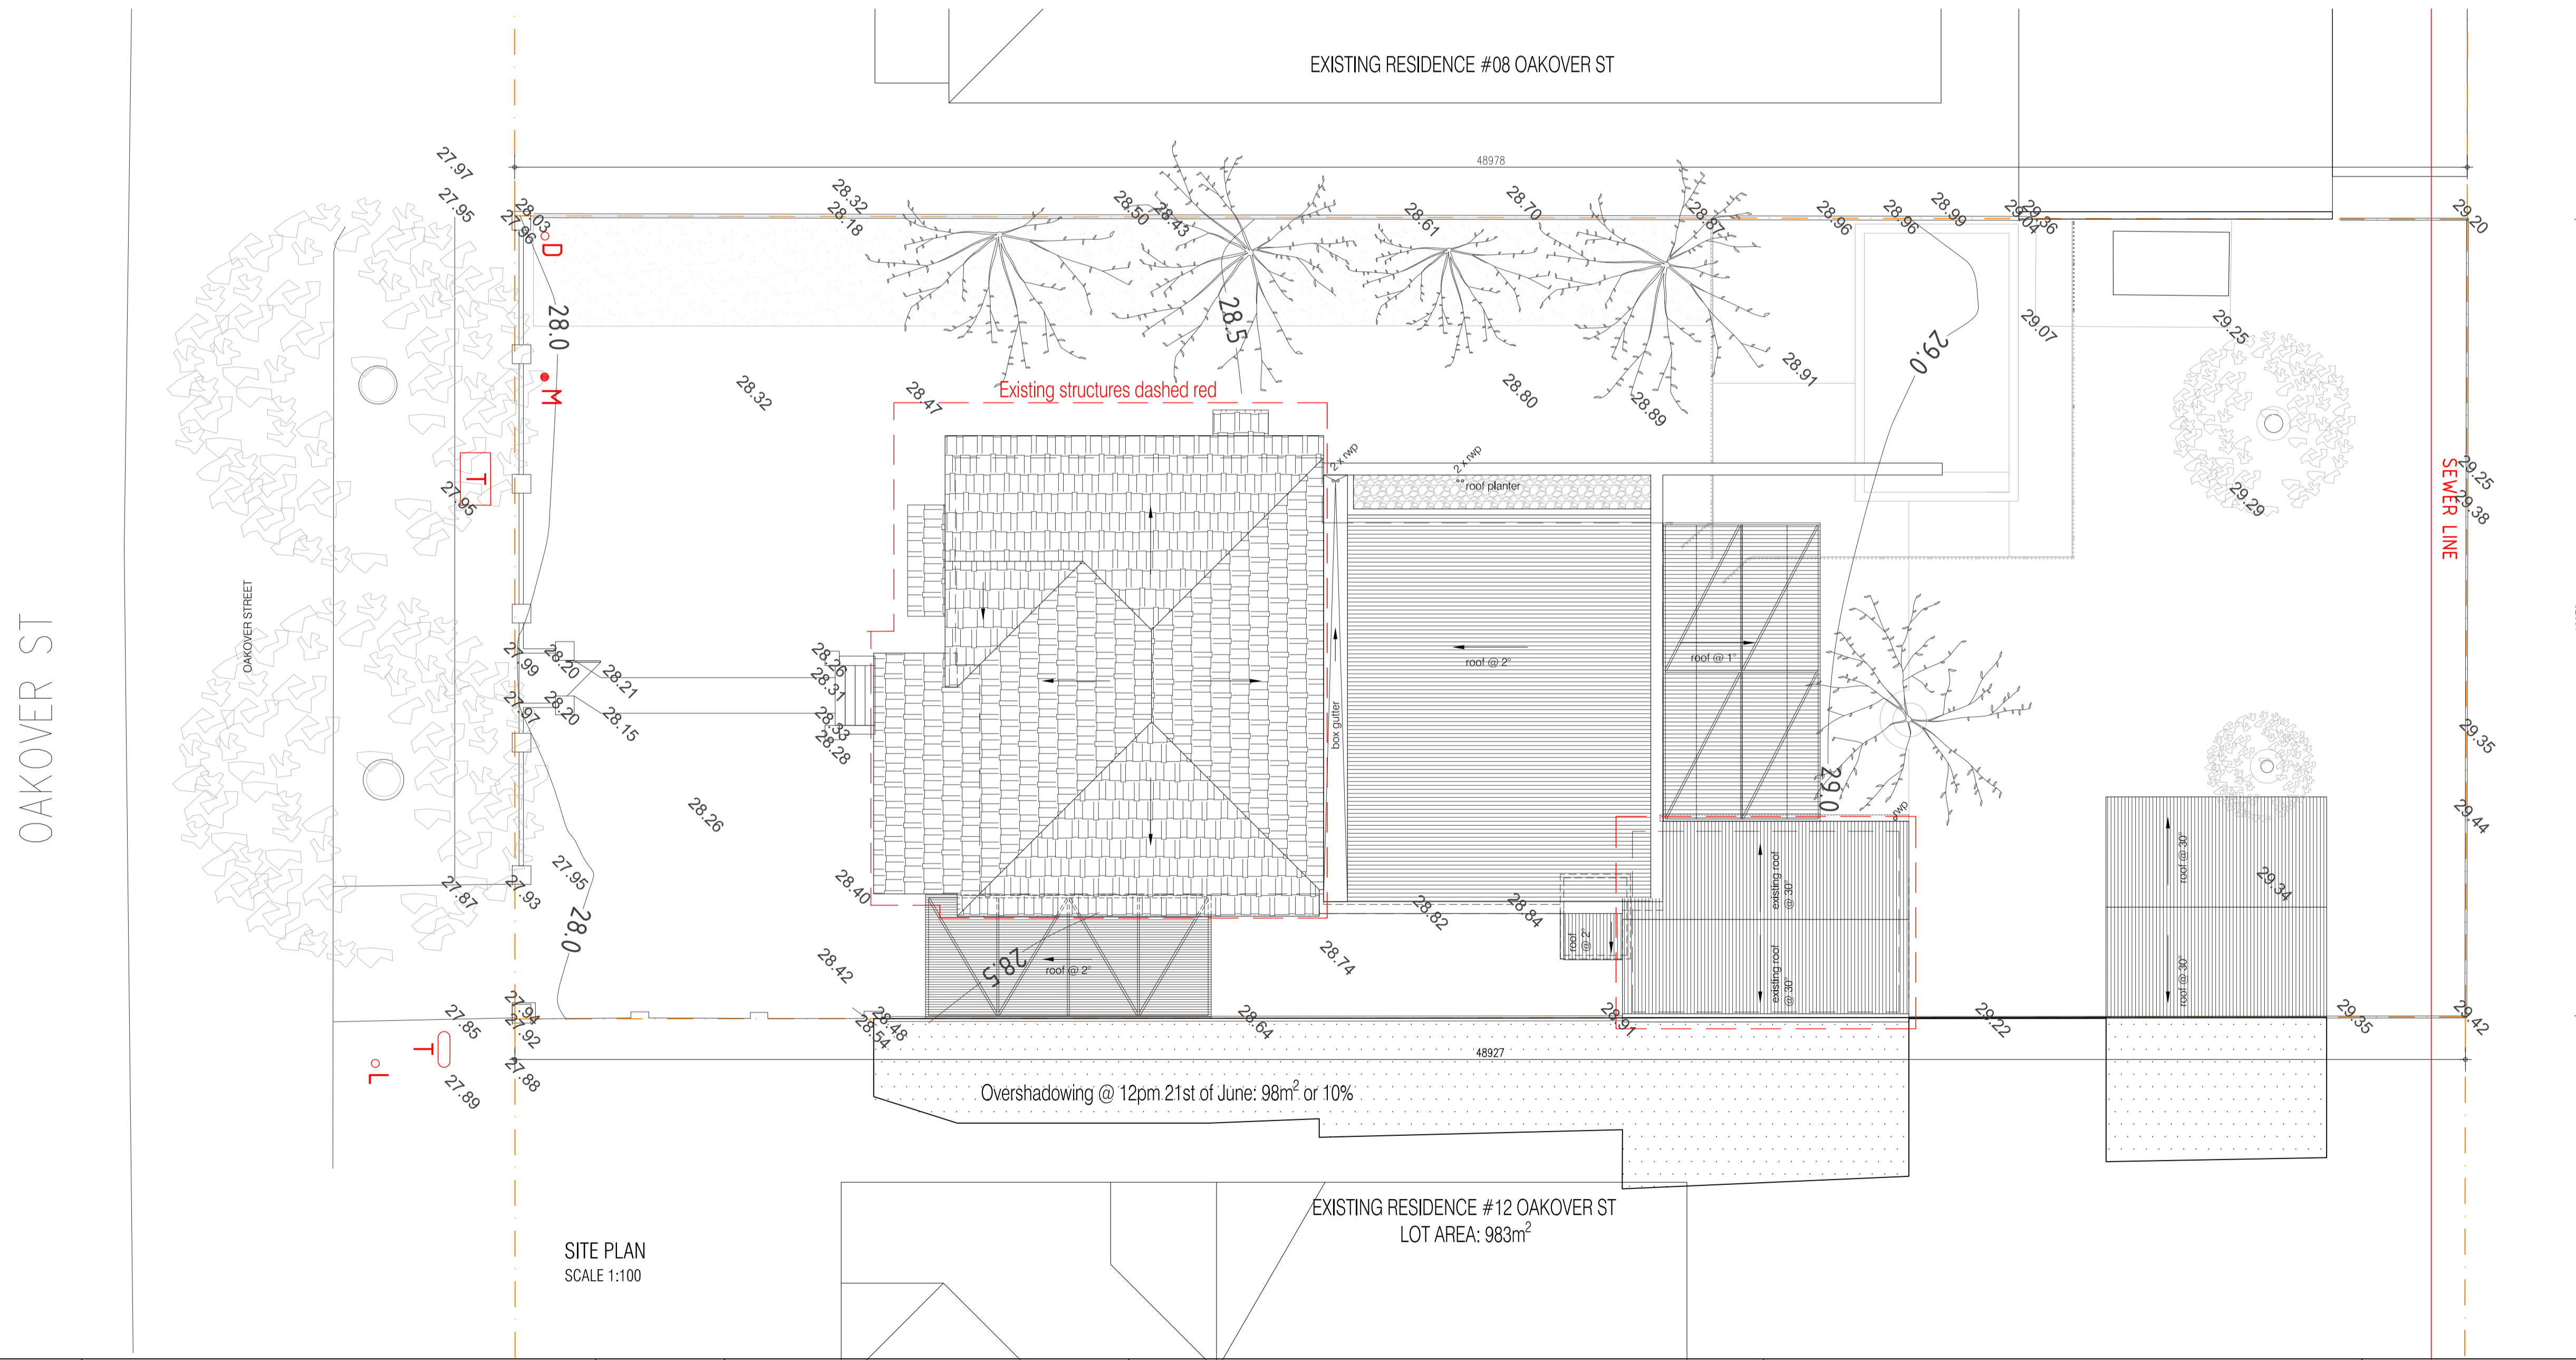



SITE PLAN
SCALE 1:100

EXISTING RESIDENCE #12 OAKOVER ST
LOT AREA: 983m²

Revision	Issued	Date
1	Issue for Approval - Planning	17.09.2021
0	Issue for Tender	19.07.2021


Use figured dimensions at all times. Do not scale or measure off drawings. All dimensions and levels to be checked on site by the Contractor prior to commencing. If discrepancies are found notify the Architect and seek direction prior to proceeding.

The design remains the copyright of MDC Architects and cannot be reproduced without prior approval.

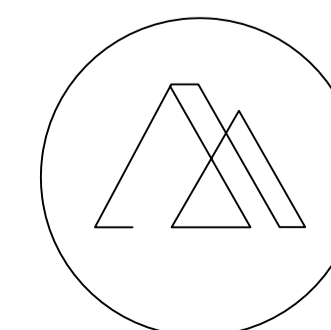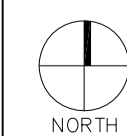


MDC ARCHITECTS
1 Silas Street, East Fremantle WA 6158
t: 0405 003 035 e: info@mdcarchitects.com.au
ACN: 624 192 605

PROJECT		10 OAKOVER ST, EAST FREMANTLE	
DRAWING		SITE PLAN	
CLIENT	LEIGH AND BEC PETHERICK	SCALE	varies AT A1
DRAWING STATUS	ISSUE FOR APPROVAL	DRAWING NUMBER	A_001
DATE	17.09.2021	REVISION	1

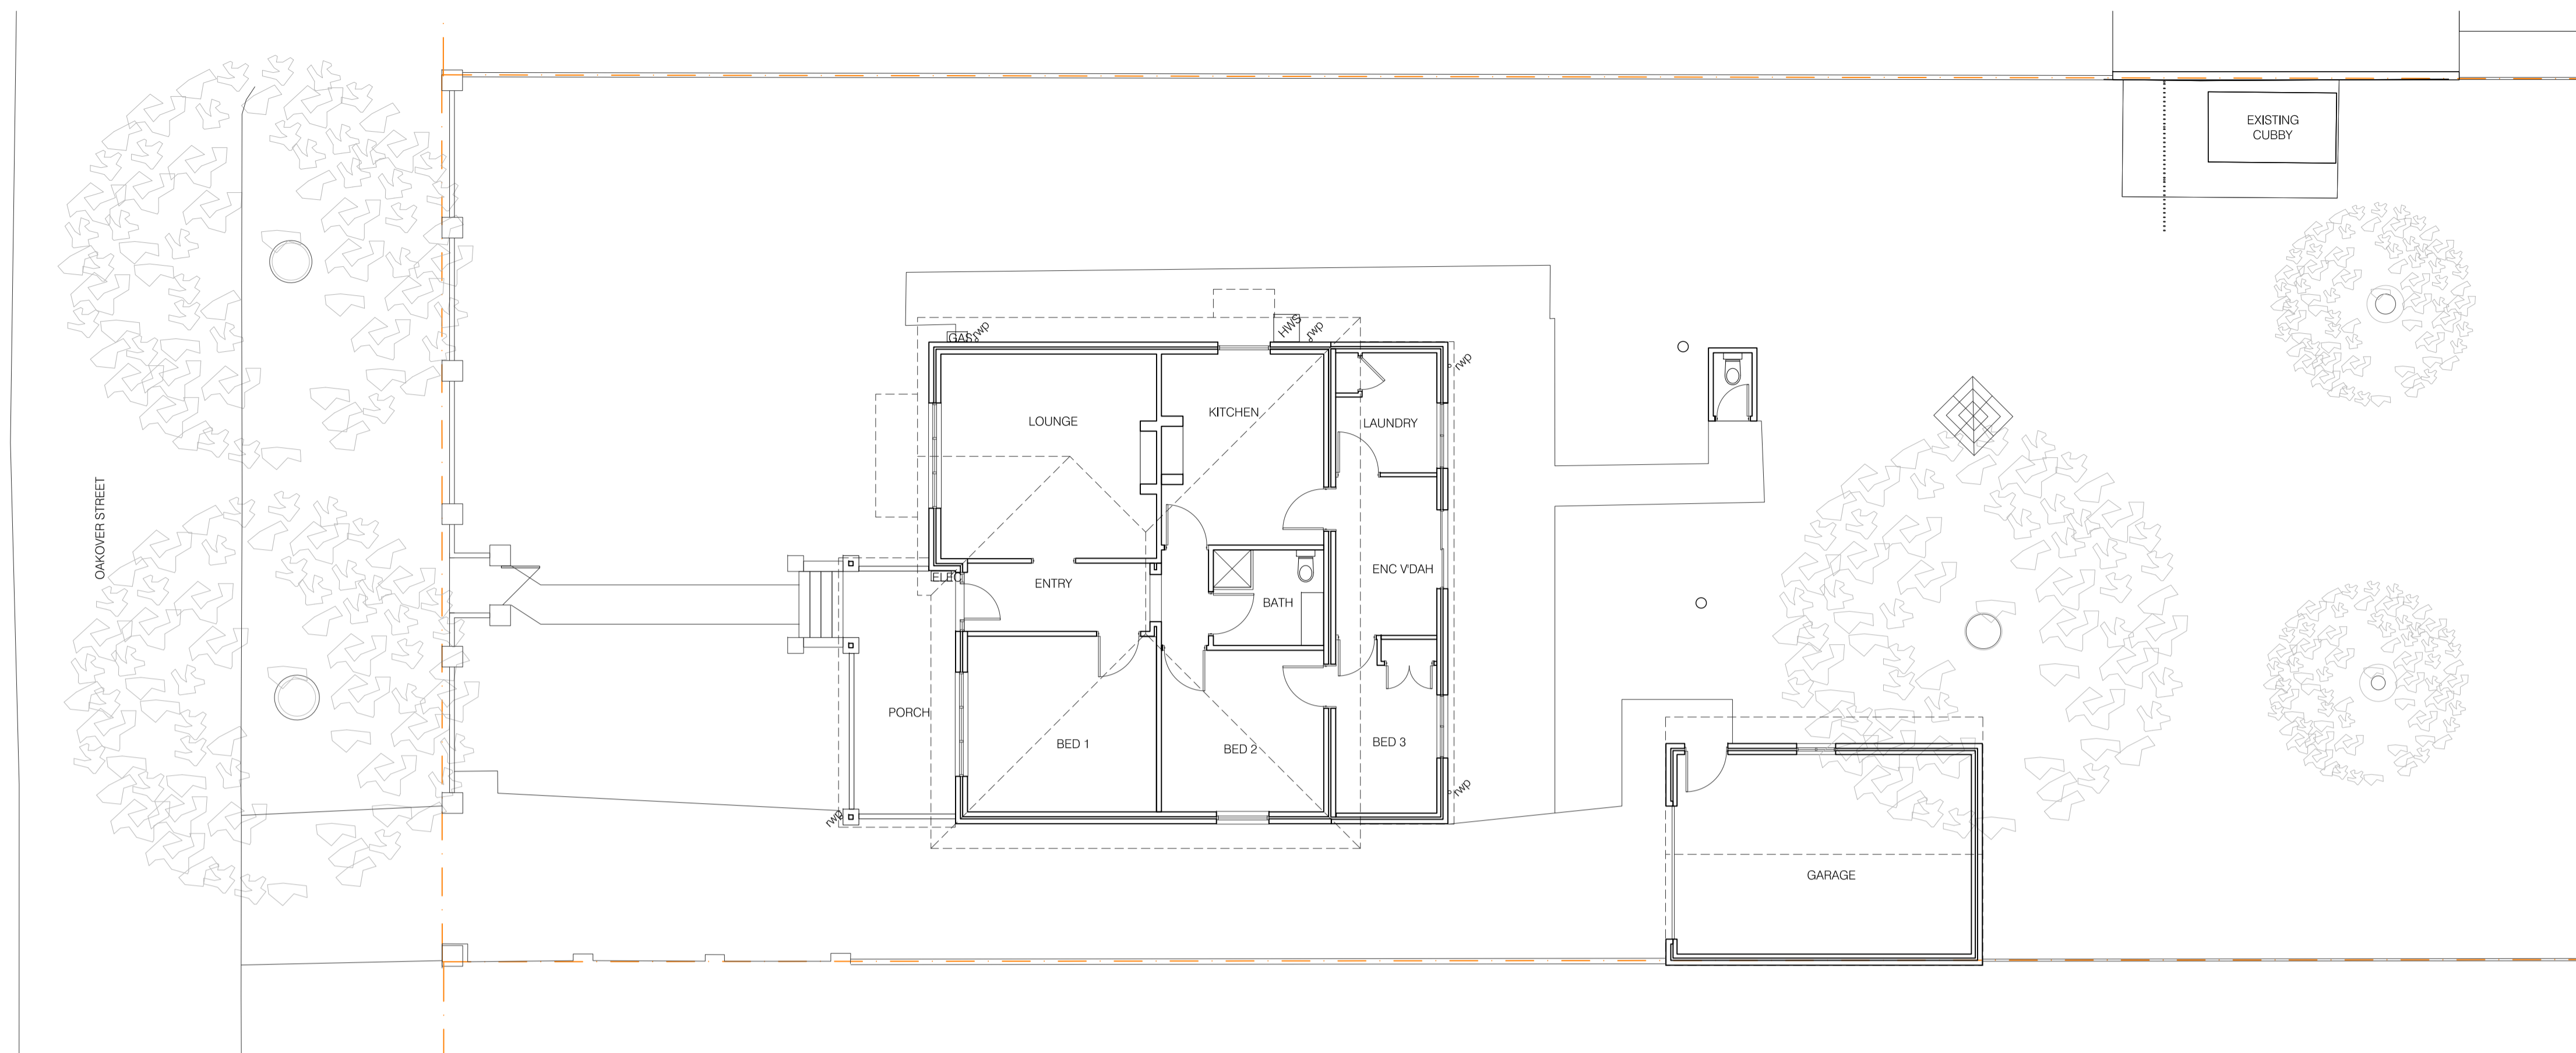

EXISTING PLAN

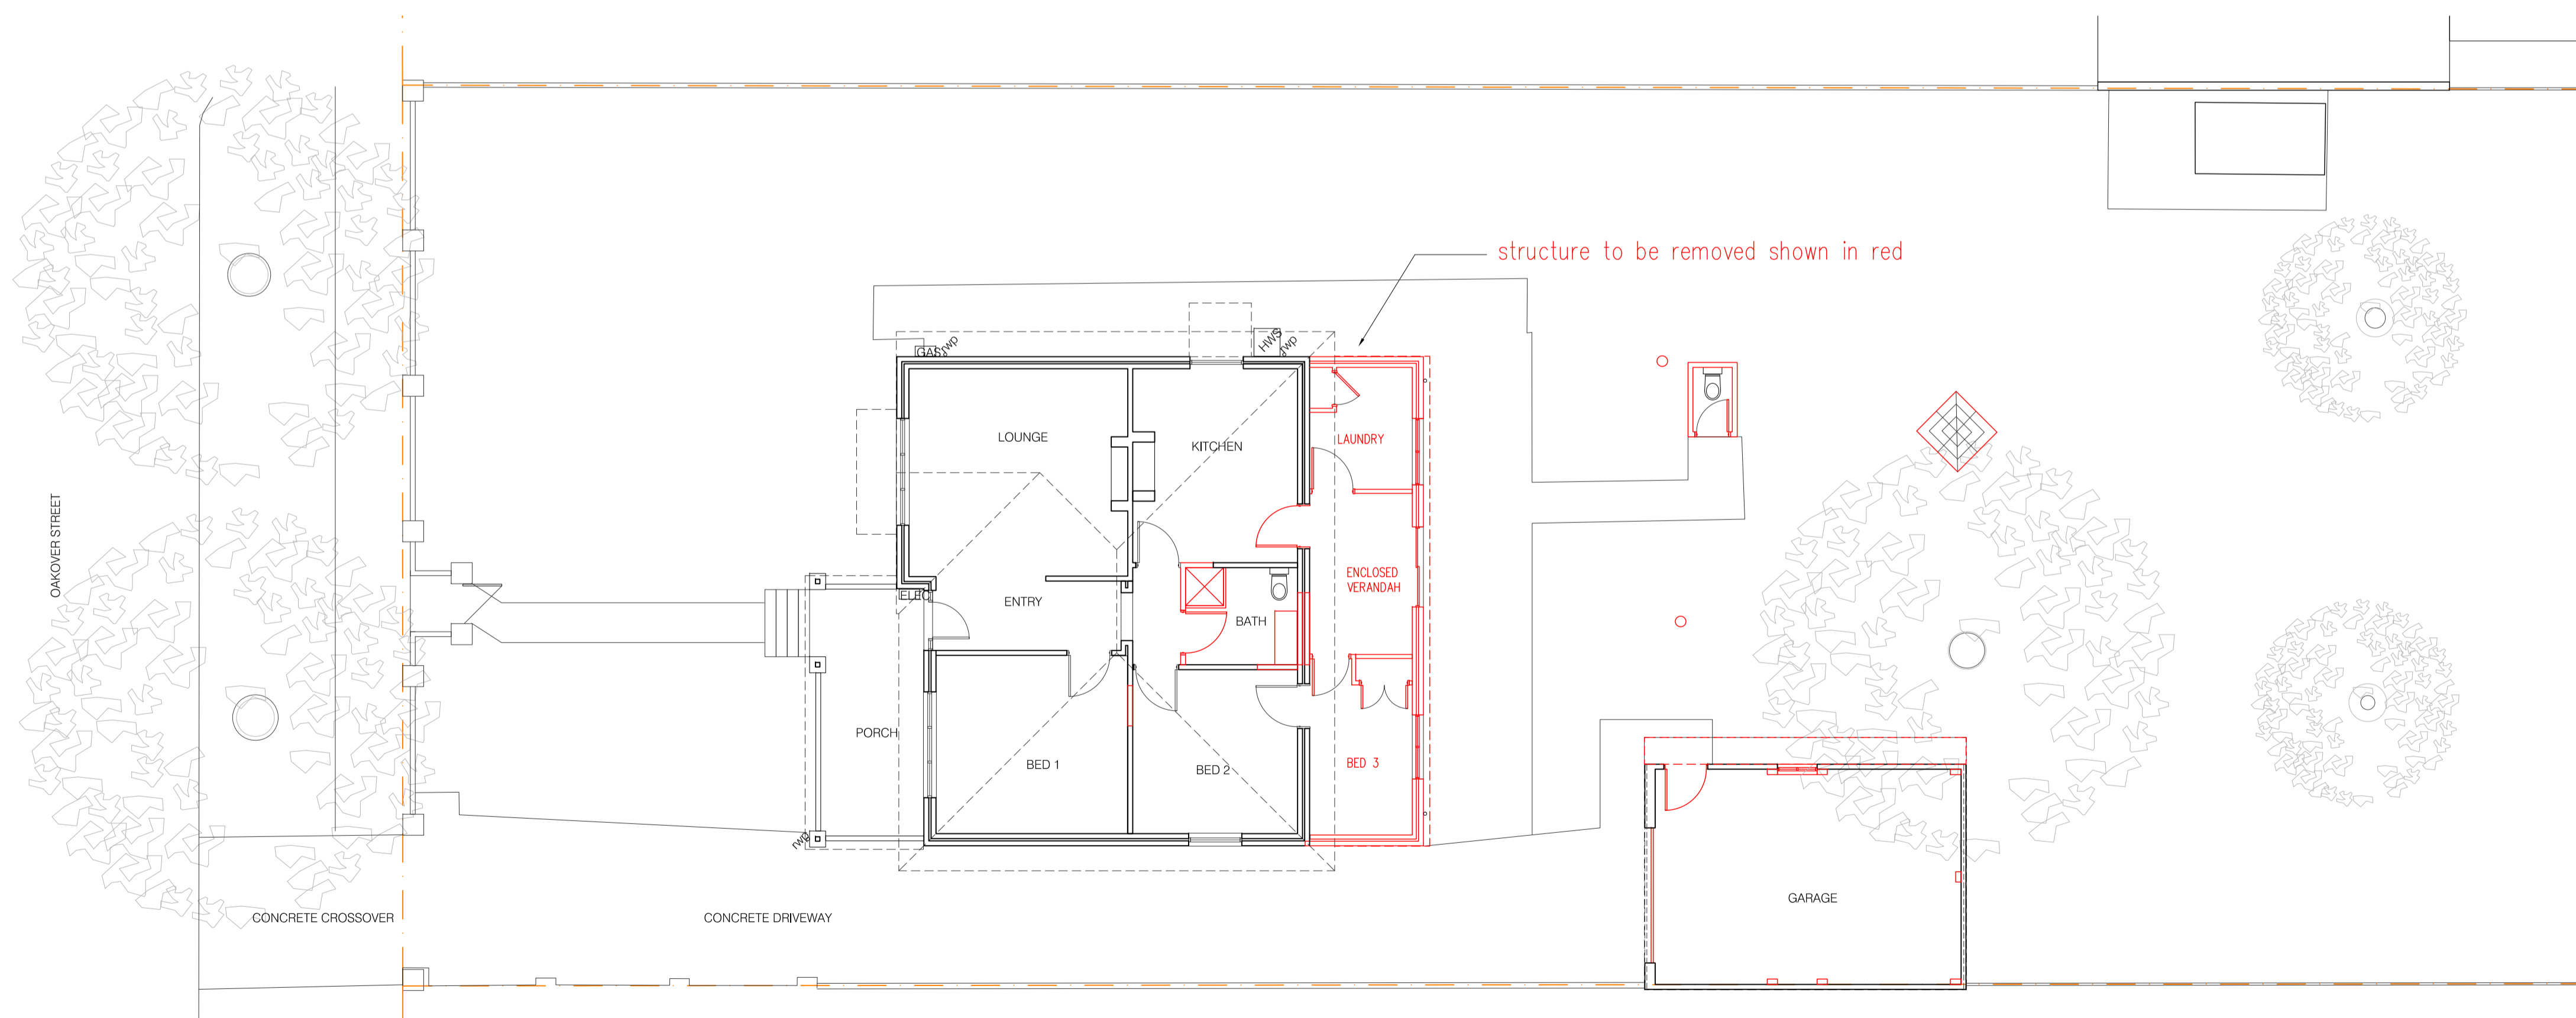


DEMOLITION PLAN

Revision	Issued	Date
1	Issue for Approval - Planning	17.09.2021
0	Issue for Tender	19.07.2021


Use figured dimensions at all times. Do not scale or measure off drawings. All dimensions and levels to be checked on site by the Contractor prior to commencing. If discrepancies are found notify the Architect and seek direction prior to proceeding.

The design remains the copyright of MDC Architects and cannot be reproduced without prior approval.

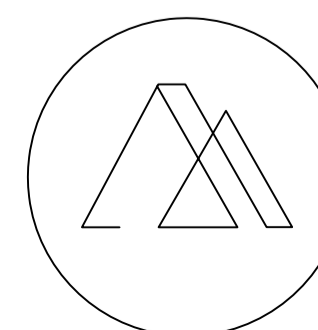

MDC ARCHITECTS
 1 Silas Street, East Fremantle WA 6158
 t: 0405 003 035 e: info@mdcarchitects.com.au
 ACN: 624 192 605

PROJECT		10 OAKOVER ST, EAST FREMANTLE	
DRAWING		EXISTING PLAN / DEMOLITION PLAN	
CLIENT	LEIGH AND BEC PETHERICK	SCALE	1:100 @A1
DRAWING STATUS	ISSUE FOR APPROVAL	DRAWING NUMBER	A_002
		DATE	17.09.2021
		REVISION	1

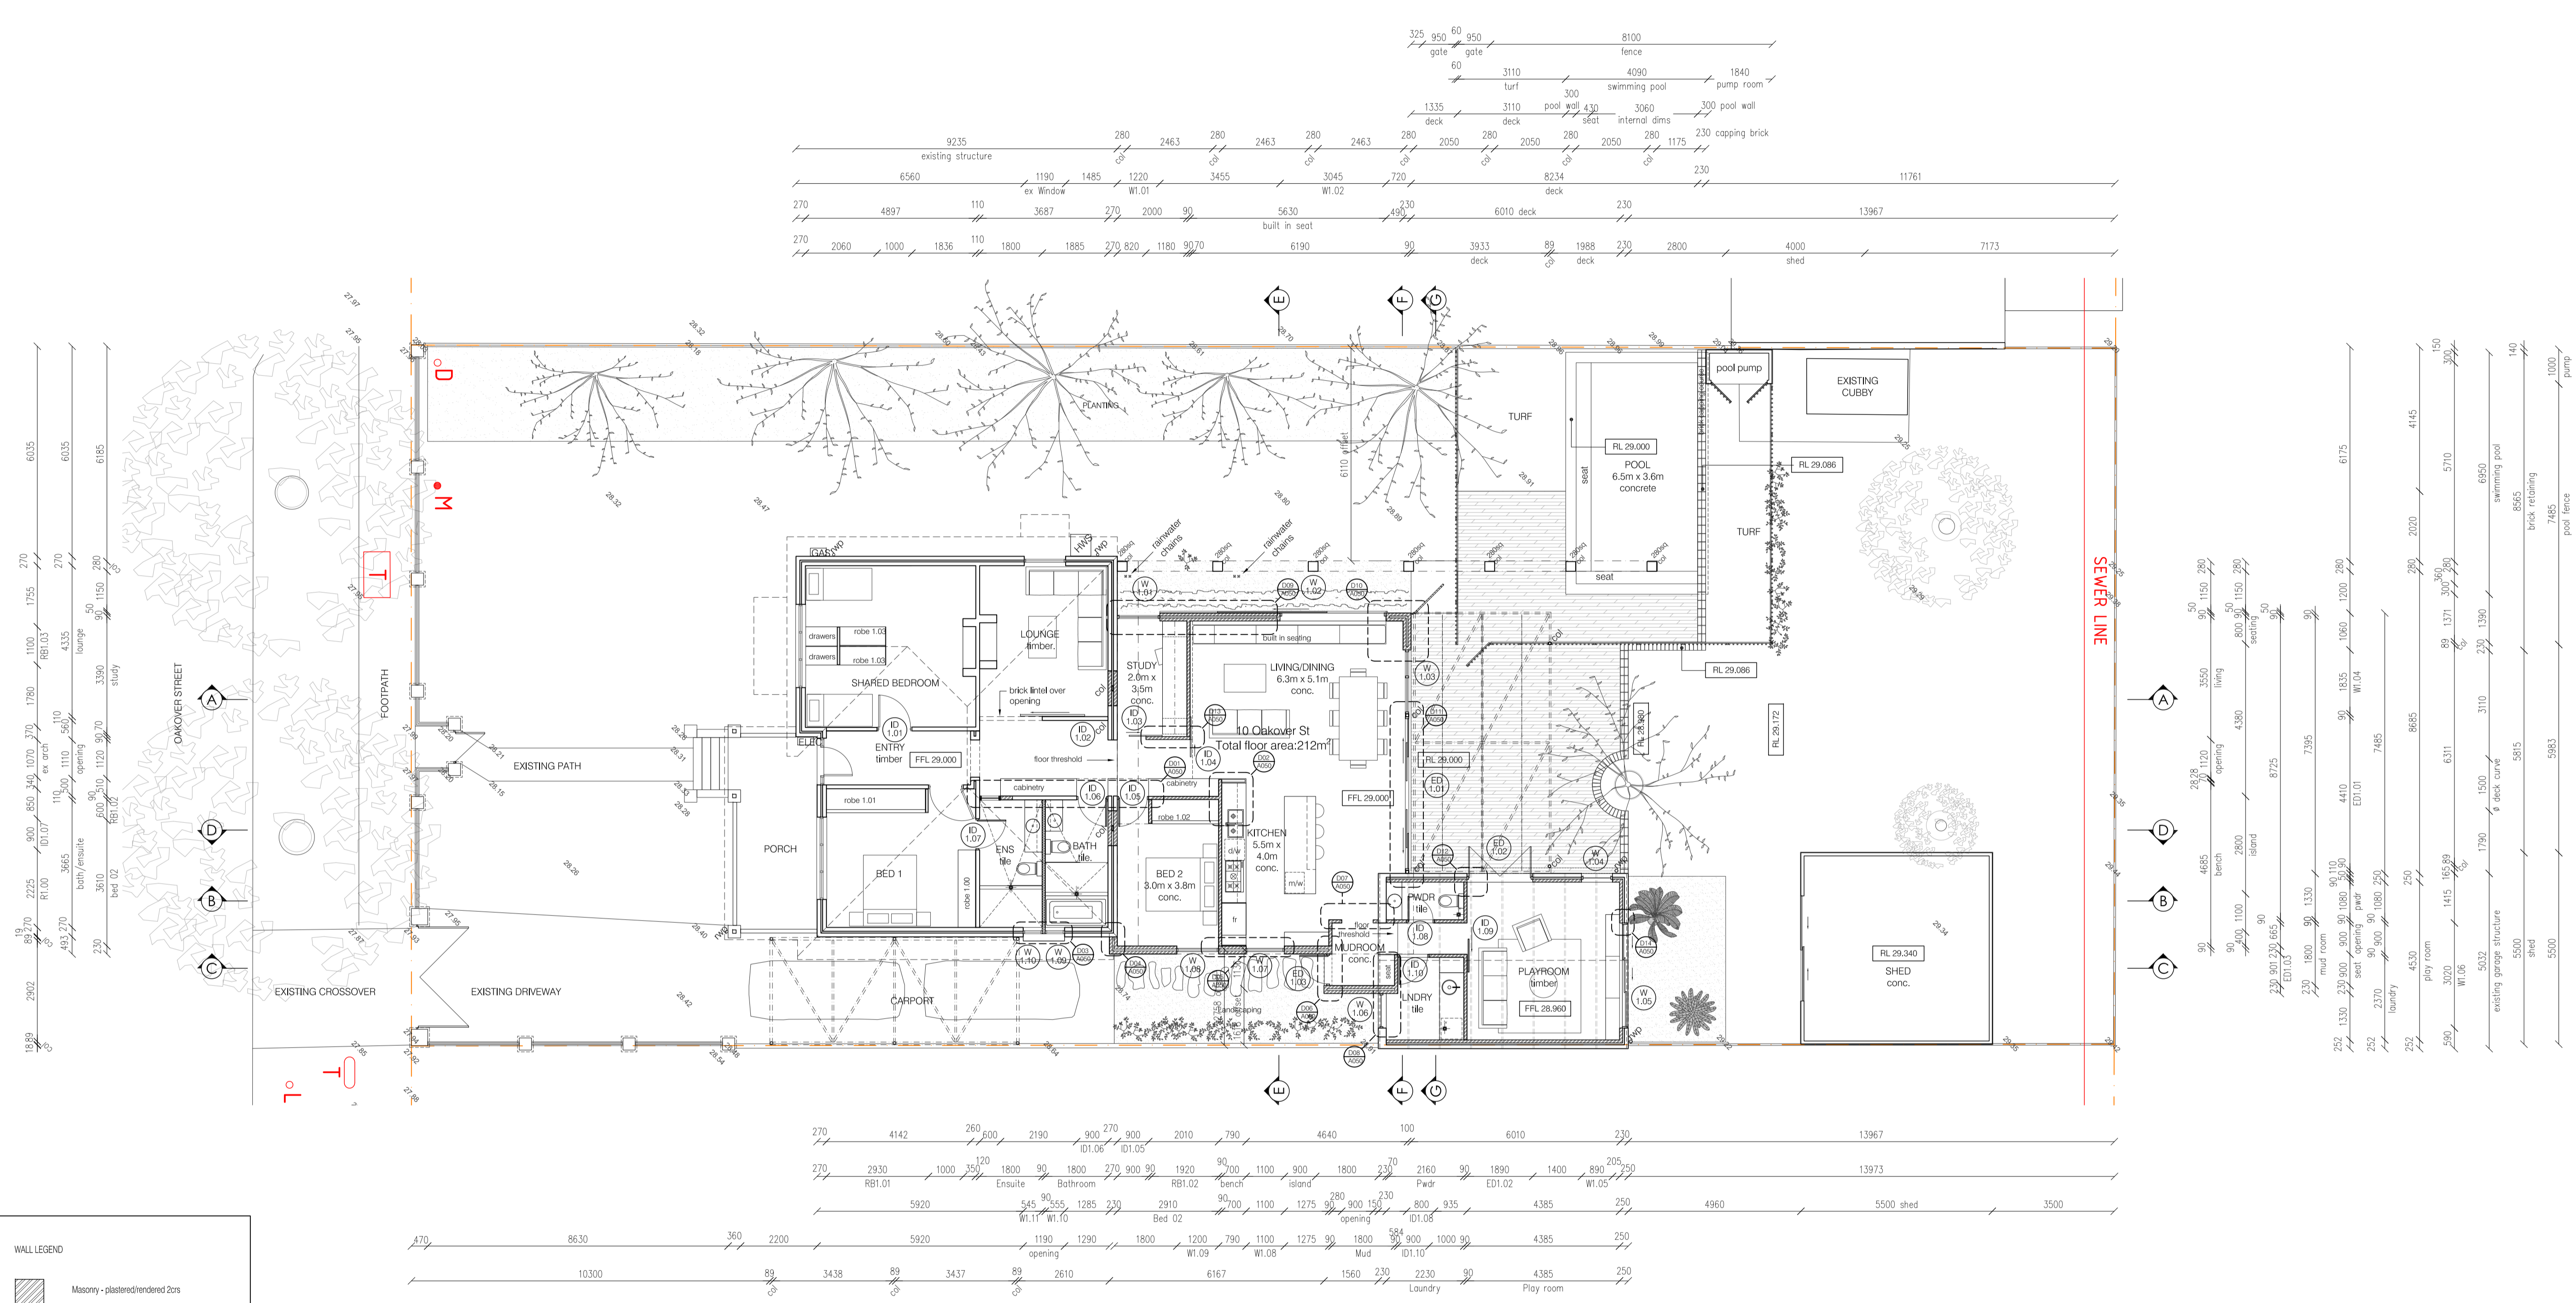



WALL LEGEND

	Masonry - plaster/rendered 2crs
	90x45 stud framed wall

Revision	Issued	Date
3	Issue for Approval - Planning	17.09.2021
2	Issue for Information	31.08.2021
1	Issue for Information - structural amendment	30.08.2021
0	Issue for Tender	19.07.2021


Use figured dimensions at all times. Do not scale or measure off drawings. All dimensions and levels to be checked on site by the Contractor prior to commencing. If discrepancies are found notify the Architect and seek direction prior to proceeding.

The design remains the copyright of MDC Architects and cannot be reproduced without prior approval.

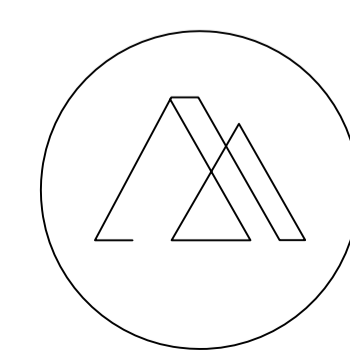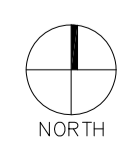

MDC ARCHITECTS
 1 Silas Street, East Fremantle WA 6158
 t: 0405 003 035 e: info@mdcarchitects.com.au
 ACN: 624 192 605


PROJECT		10 OAKOVER ST, EAST FREMANTLE	
DRAWING		FLOOR PLAN	
CLIENT	LEIGH AND BEC PETHERICK	SCALE	1:100 @A1
DRAWING STATUS	ISSUE FOR APPROVAL	DRAWING NUMBER	A 010
DATE	17.09.2021	REVISION	3

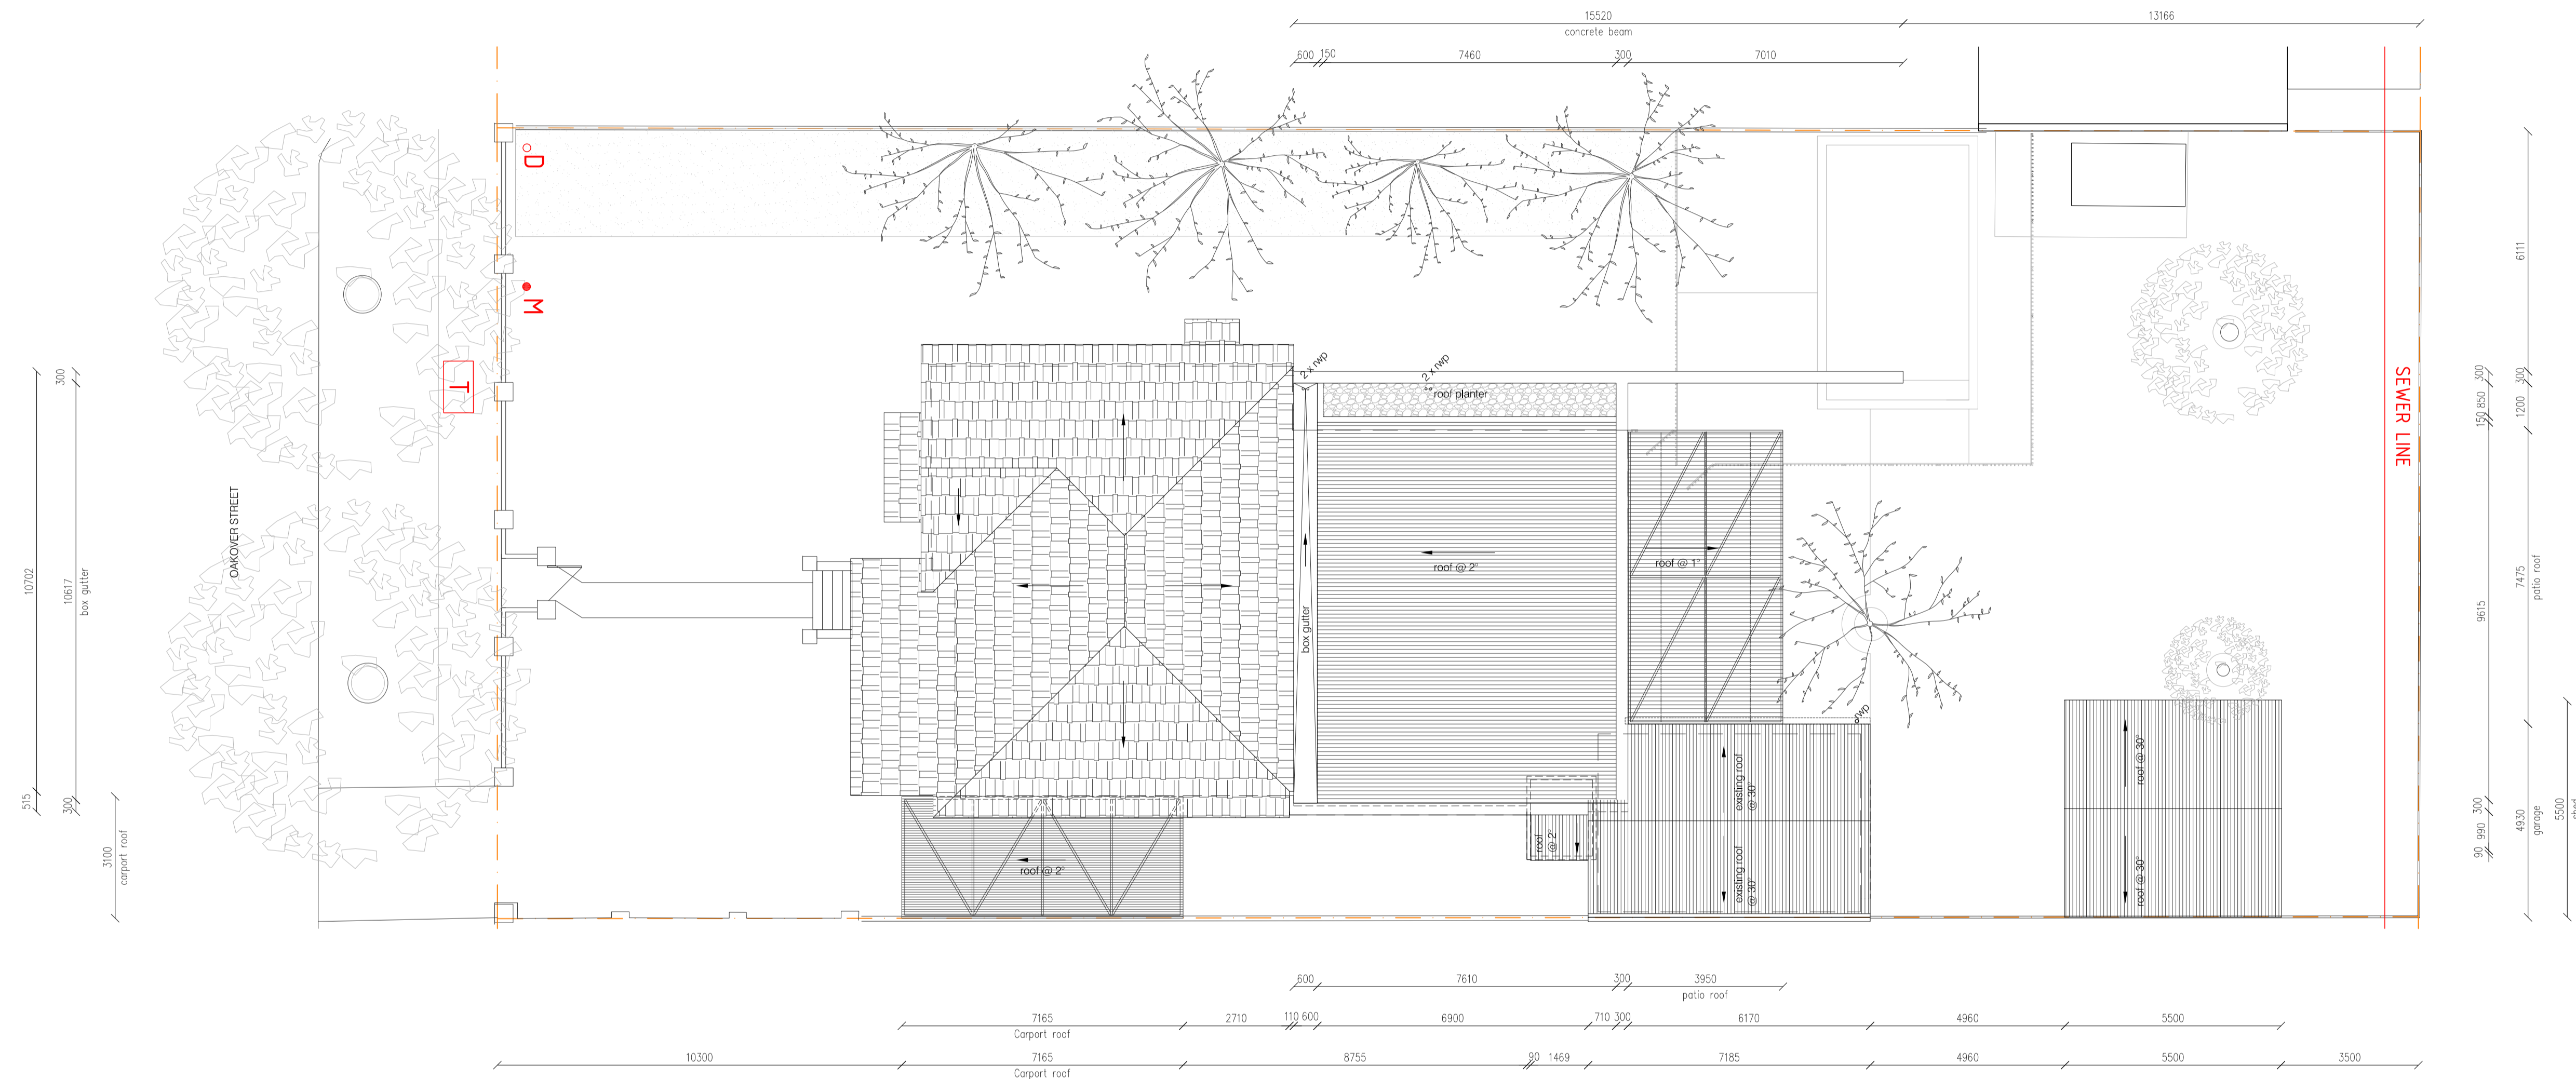

Revision	Issued	Date
2	Issue for Approval - Planning	17.09.2021
1	Issue for Tender	31.08.2021
0	Issue for Tender	19.07.2021

Use figured dimensions at all times. Do not scale or measure off drawings. All dimensions and levels to be checked on site by the Contractor prior to commencing. If discrepancies are found notify the Architect and seek direction prior to proceeding.

The design remains the copyright of MDC Architects and cannot be reproduced without prior approval.

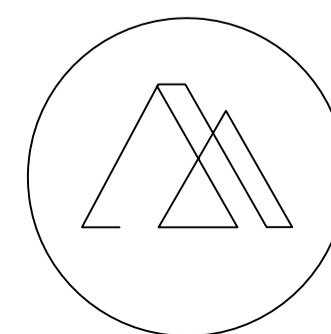

MDC ARCHITECTS


1 Silas Street, East Fremantle WA 6158
 t: 0405 003 035 e: info@mdcarchitects.com.au
 ACN: 624 192 605

PROJECT		10 OAKOVER ST, EAST FREMANTLE	
DRAWING		ROOF PLAN	
CLIENT	LEIGH AND BEC PETHERICK	SCALE	1:100 @A1
DRAWING STATUS	ISSUE FOR APPROVAL	DRAWING NUMBER	A_011
DATE	17.09.2021	REVISION	2


08 OAKOVER ST

10 OAKOVER ST


12 OAKOVER ST

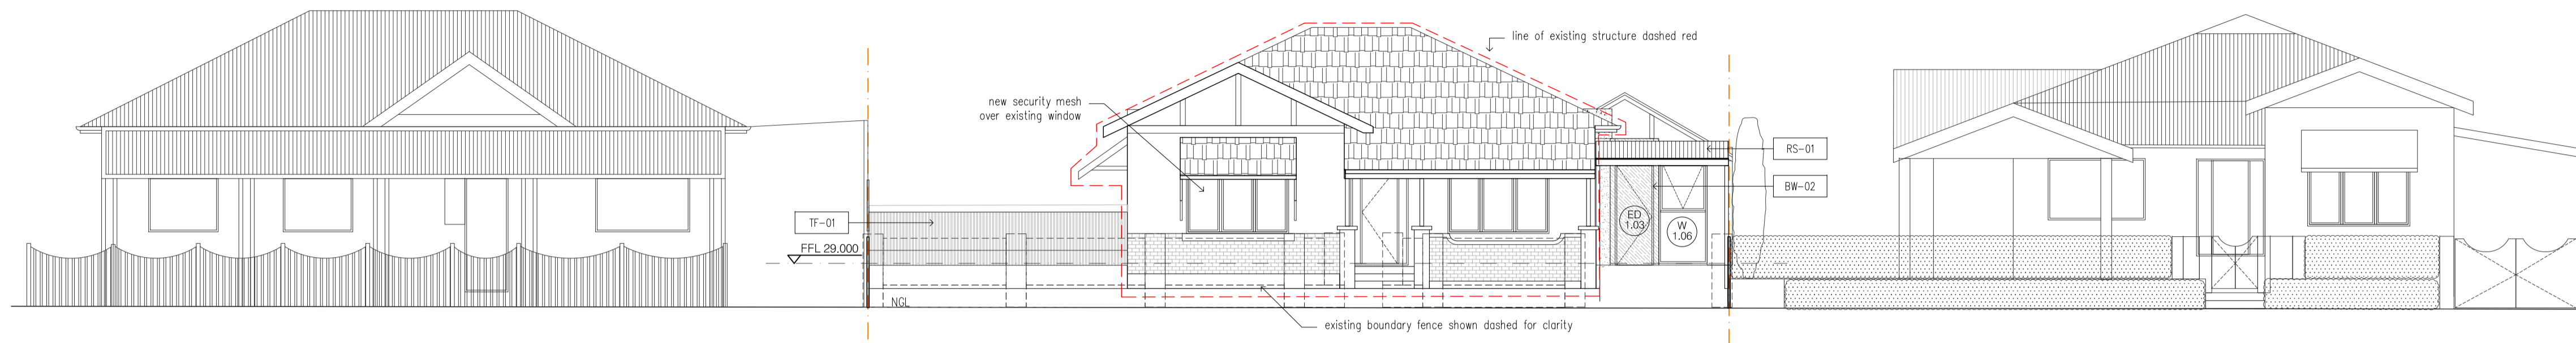


WEST ELEVATION
SCALE 1:100

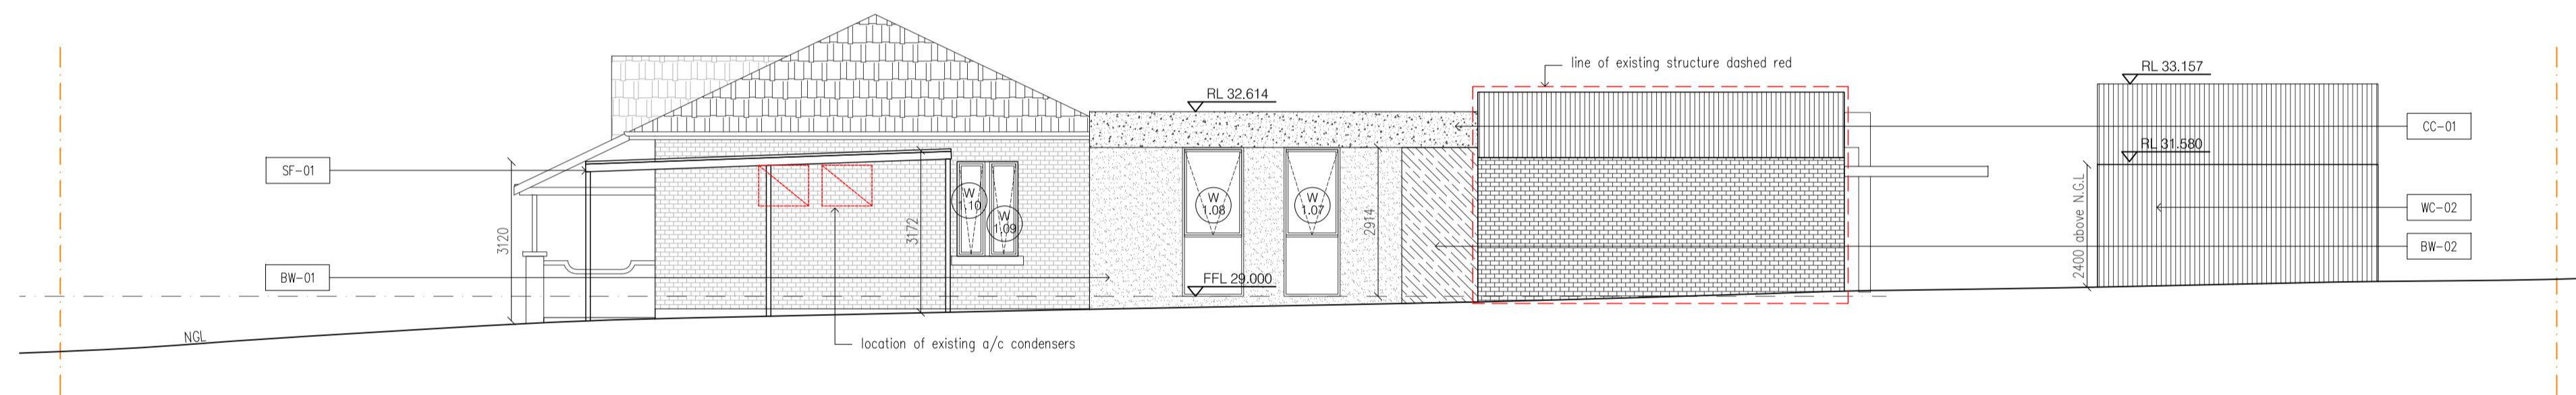

SOUTH ELEVATION
SCALE 1:100

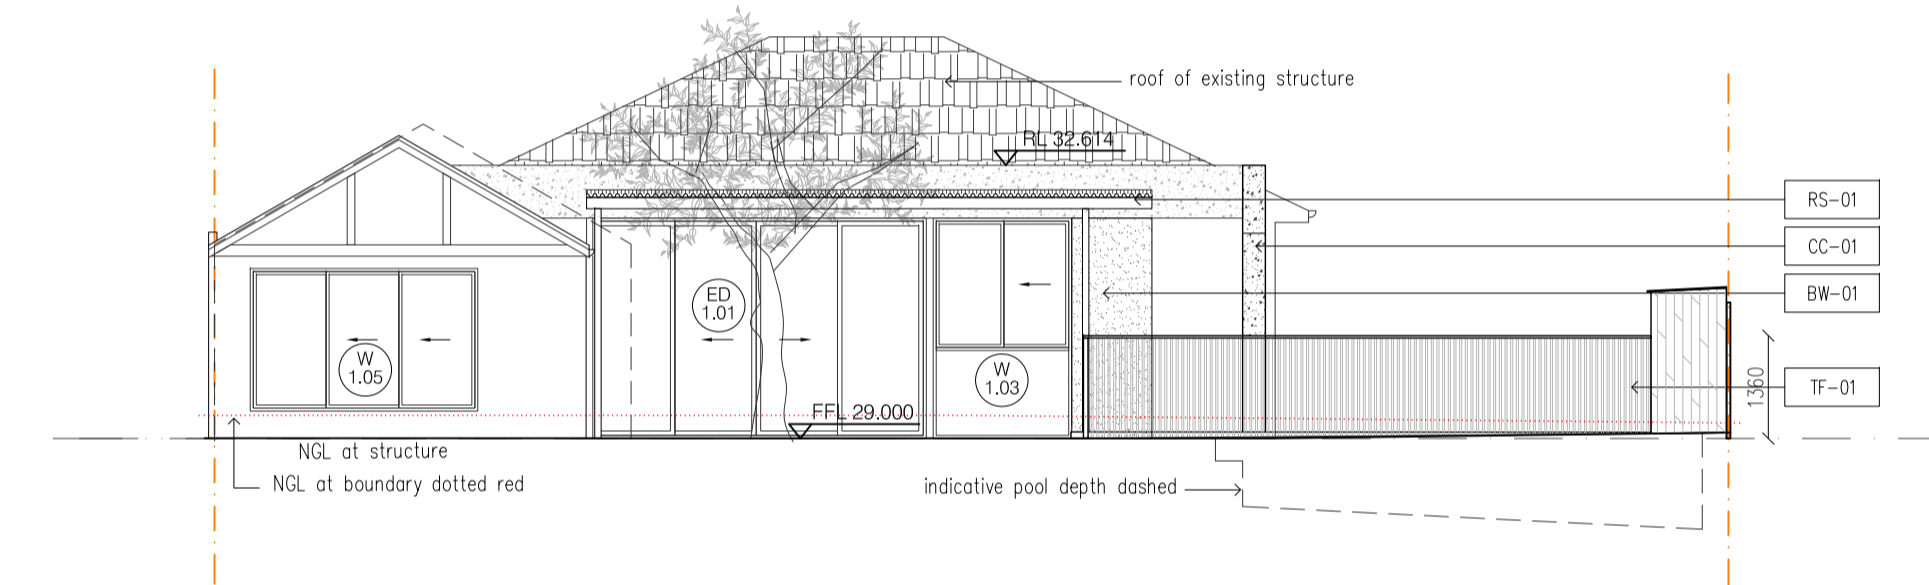

EAST ELEVATION
SCALE 1:100

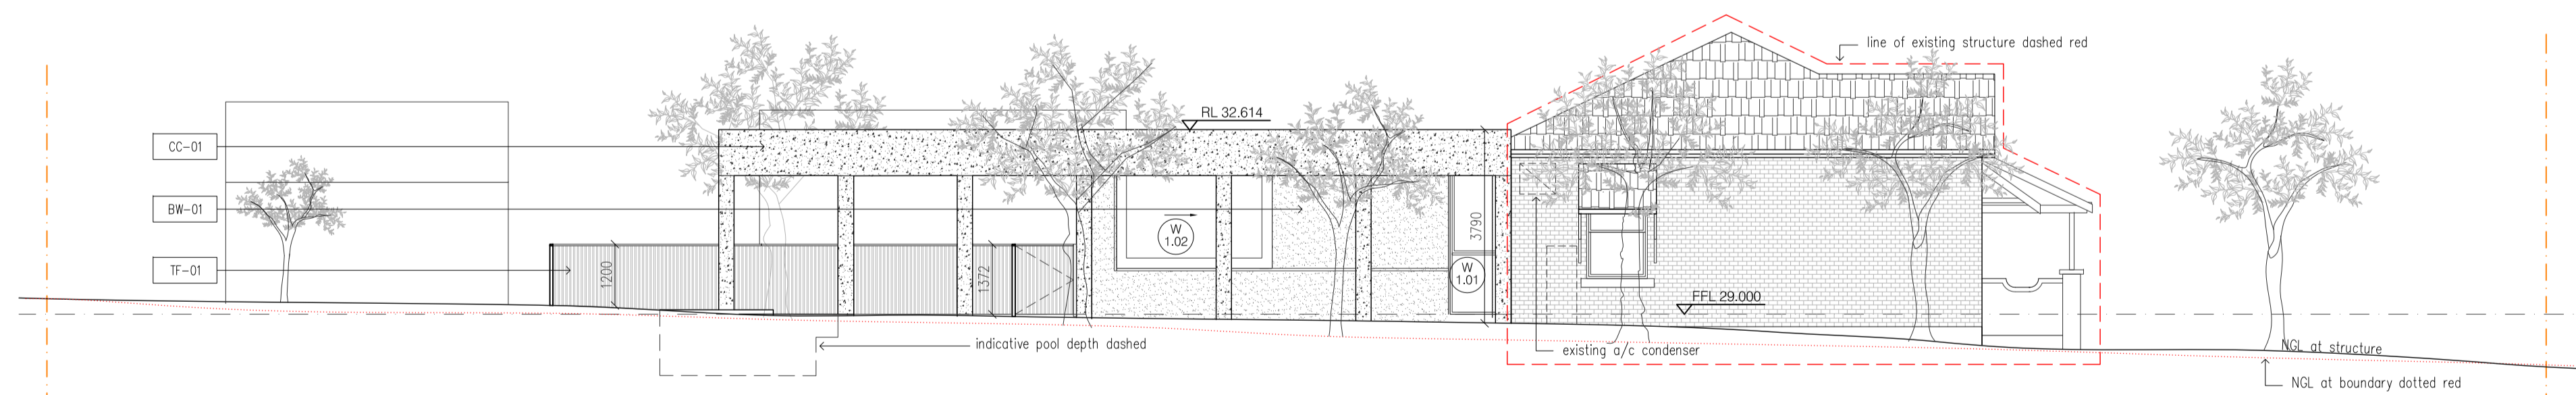


NORTH ELEVATION
SCALE 1:100

- CC - 01 Concrete structure
- BW - 01 Brickwork, sand rendered - paint finish
- BW - 02 Brickwork, rough-cast render - paint finish
- WC - 02 Metal cladding, corrugated
- RS - 01 Selected opaque roof sheeting
- SF - 01 Galvanised Steel frame
- TF - 01 Timber pool fence

Revision	Issued	Date
2	Issue for Approval - Planning	17.09.2021
1	Issue for Tender	31.08.2021
0	Issue for Tender	19.07.2021

Use figured dimensions at all times. Do not scale or measure off drawings. All dimensions and levels to be checked on site by the Contractor prior to commencing. If discrepancies are found notify the Architect and seek direction prior to proceeding.

The design remains the copyright of MDC Architects and cannot be reproduced without prior approval.

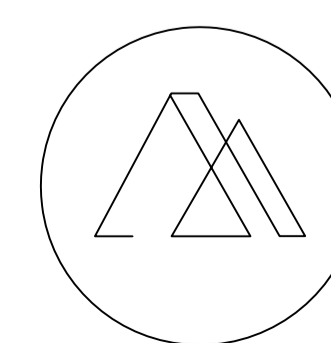

**MDC
ARCHITECTS**

1 Silas Street, East Fremantle WA 6158
t: 0405 003 035 e: info@mdcarchitects.com.au
ACN: 624 192 605

PROJECT		10 OAKOVER ST, EAST FREMANTLE	
DRAWING		SITE ELEVATIONS	
CLIENT	LEIGH AND BEC PETHERICK	SCALE	1:100 AT A1
DRAWING STATUS	ISSUE FOR APPROVAL	DRAWING NUMBER	A_030
		DATE	17.09.2021
		REVISION	2