


60 SEWELL STREET, EAST FREMANTLE


DRAWING REGISTER			
Sheet Name	Sheet Number	Drawn By	Checked By
SITEPLAN & GENERAL NOTES	A001	JR	MDC
PLANS	A002	JR	MDC
PLANS	A010	JR	MDC
ELEVATIONS	A030	JR	MDC

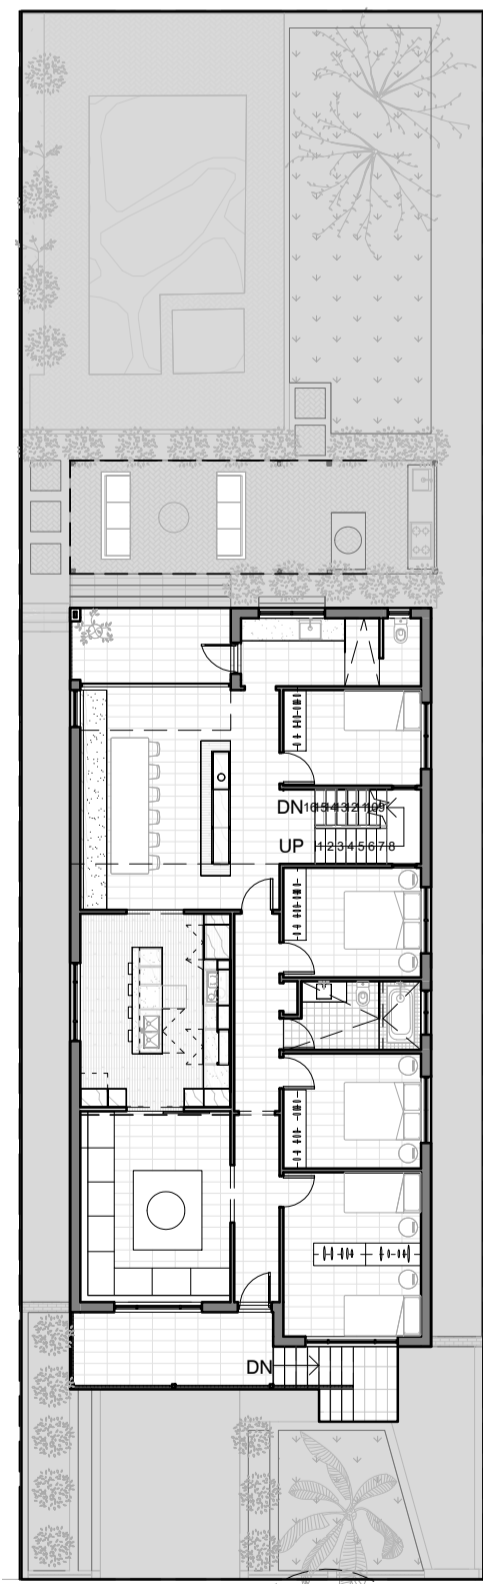

OPEN SPACE PLAN
SCALE: 1:200


OPEN SPACE CALCULATION
 Open space shown gray fill
 Total Site Area - 508m²
 Open space required: 50%
 Open space achieved: 308.65m² or 60.7%

EXISTING FEATURE SURVEY
SCALE: 1:100

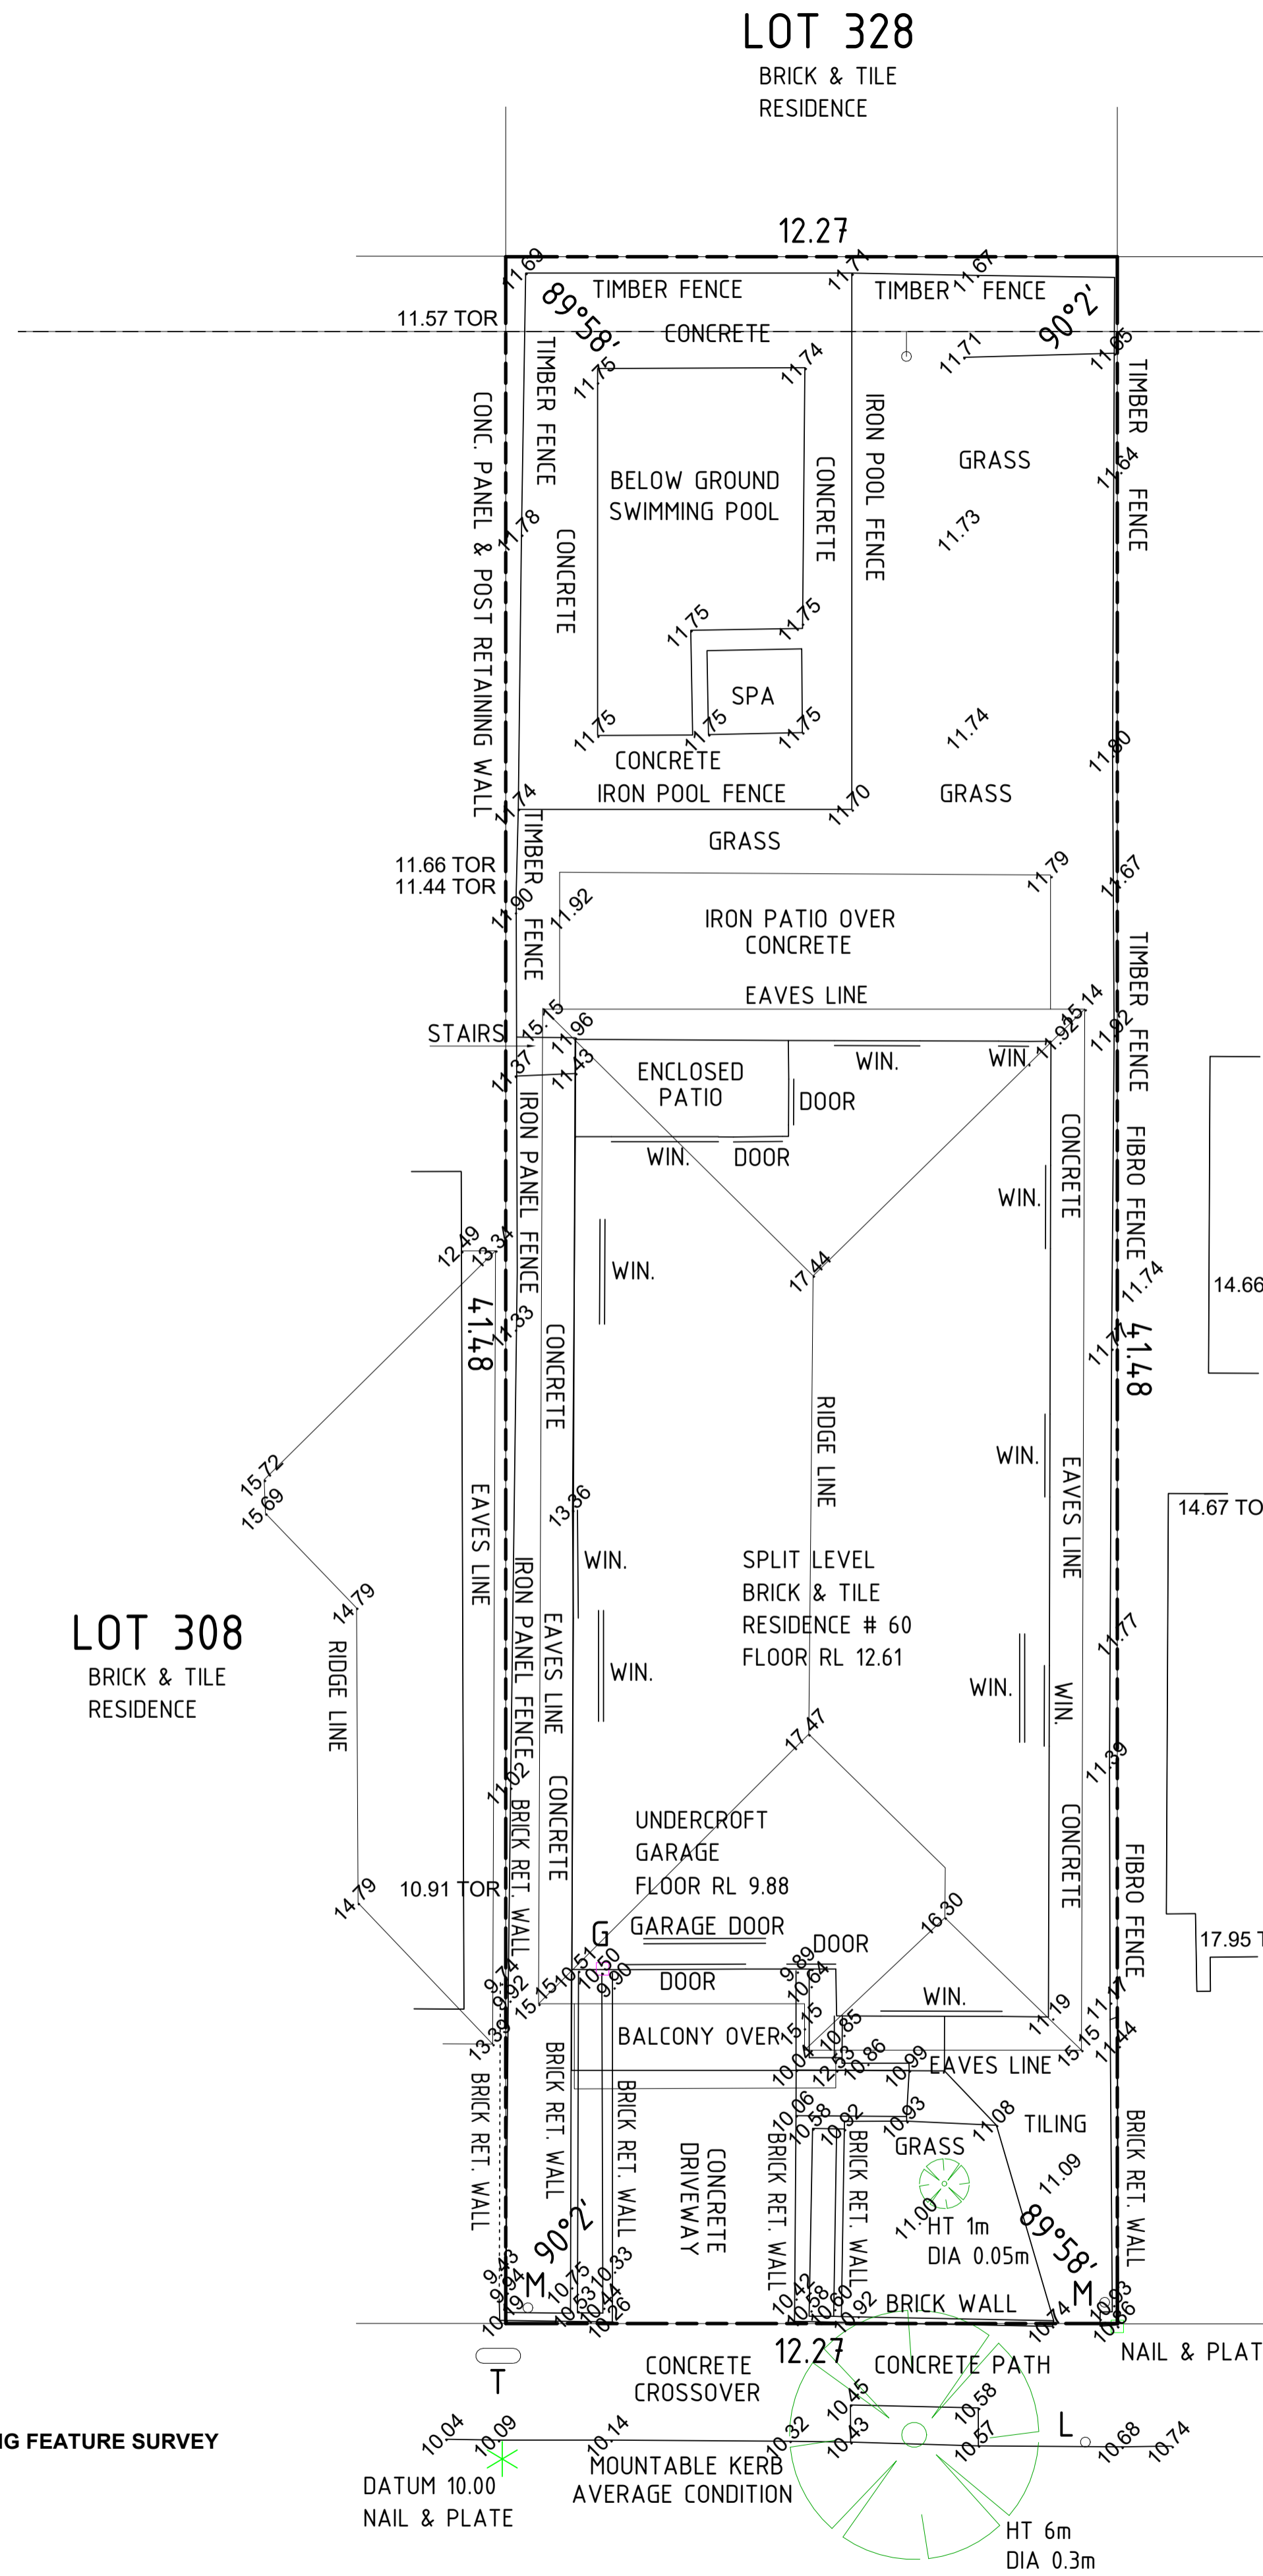

SEWELL STREET

SITEPLAN
SCALE: 1:100

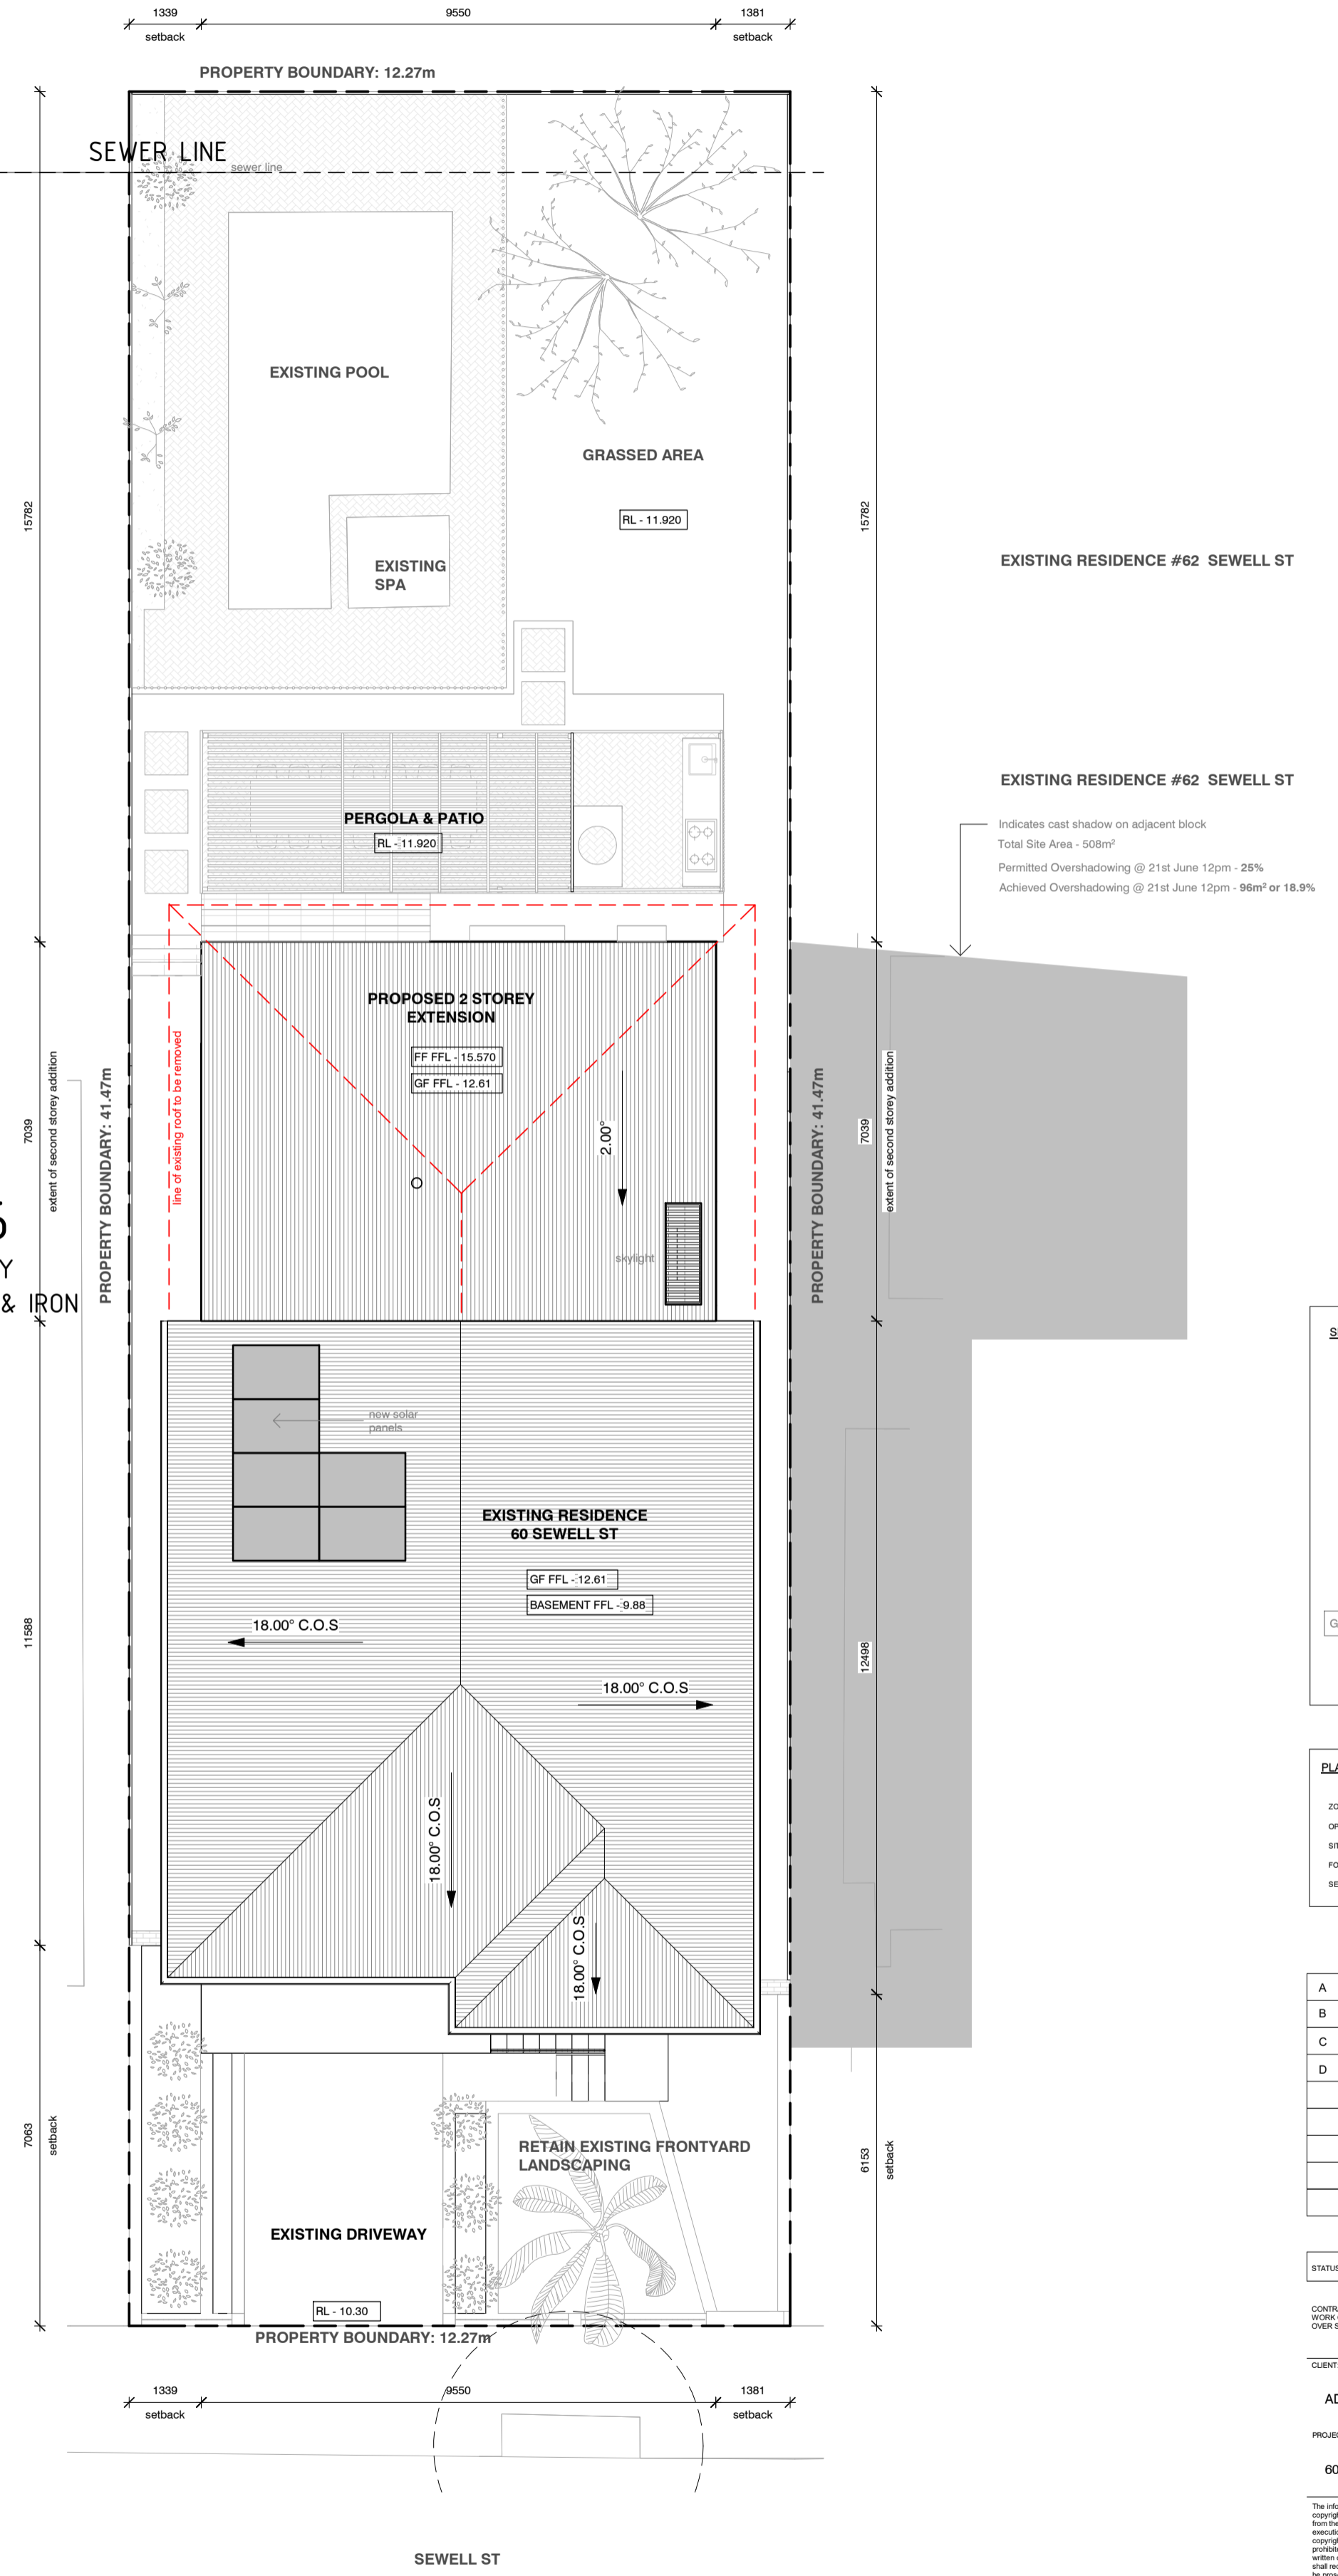

SITEPLAN LEGEND	
	Existing Tree to be removed
	Existing Tree to be retained
	Property Line
14.58	Existing Soffit Height
GROUND FLOOR RL 18.00	Proposed RL
	Shadow Cast from Proposed @ 21 June 12pm

PLANNING INFORMATION	
ZONING:	R60
OPEN SPACE REQUIRED:	50% (OPEN SPACE ACHIEVED: 60.7%)
SITE AREA:	508m ²
FOOTPRINT:	230m ²
SETBACKS:	Primary 21m, Sec. Secondary 21m, 1.1m, other over 1m

A	Issue for Approval - Planner	MDC
B		
C		
D		

STATUS: CONCEPT
 CONTRACTOR MUST CHECK ALL DIMENSIONS ON SITE BEFORE STARTING ANY WORK TO ENSURE OVERSHADOWING PRECEDENCE TO THIS PRECEDENCE OVER SCALE READING.

CURTAIN
 ADAM & LINDY MCGREGOR


PROJECT
 60 SEWELL ST, EAST FREMANTLE

The information, ideas & concepts contained in this document are confidential & subject to copyright law. The architect has copyright in all drawings & designs in this work prepared from the approval and design. Reproduction of the whole or part of this document or the copyright in any work hereunder without the written consent of the architect is prohibited. This document is prepared for the client from drawings with information. Ideas & concepts to any person without prior written consent of the architect is prohibited. Any alteration or deviation from the original documents shall remain the property of the architect. Any alteration or deviation from the original documents shall remain the property of the architect. The copyright in this document shall be retained by the architect.




PROJECT
 SITEPLAN & GENERAL NOTES

SCALE AT:	DATE	DRAWN	CHECKED
As Indicated	24/11/2021	JR	MDC
PROJECT	1:200-33	PM	REVISION
SS		A001	

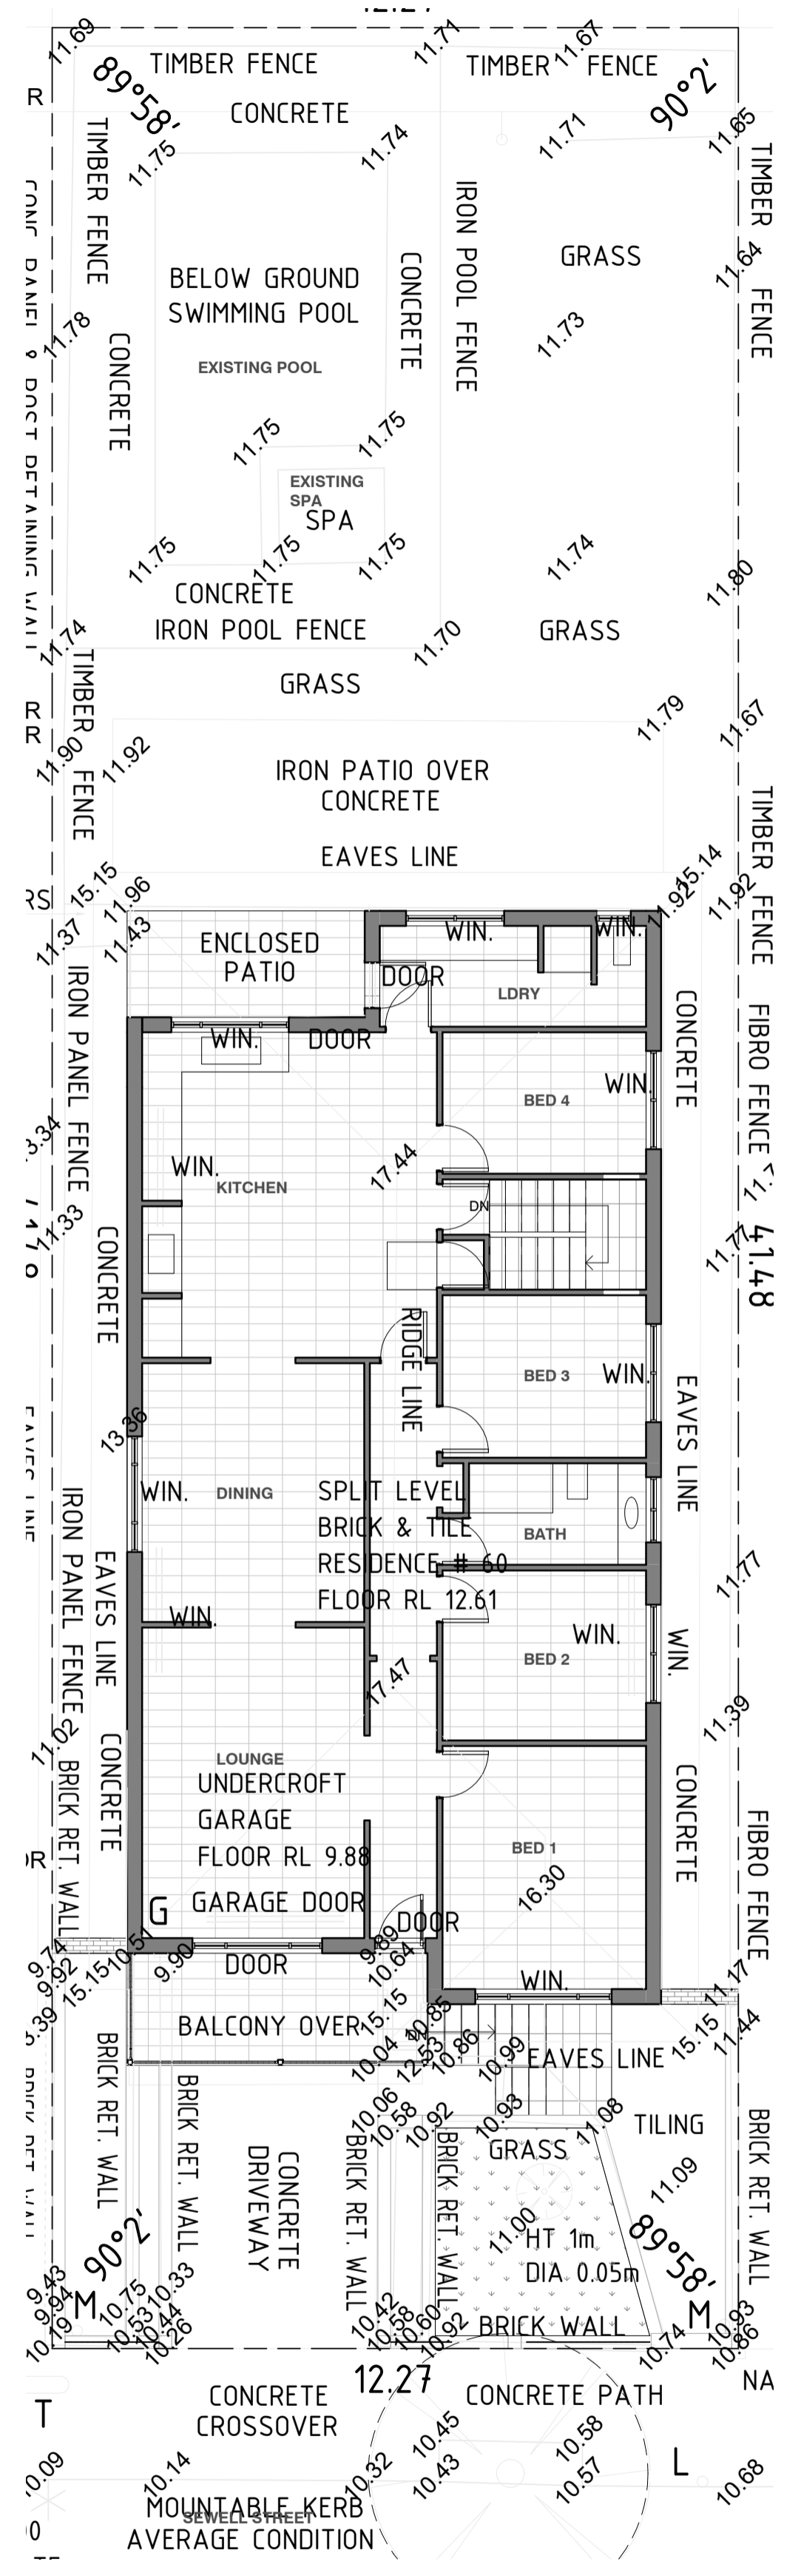

EXISTING FLOOR PLAN
SCALE: 1:100

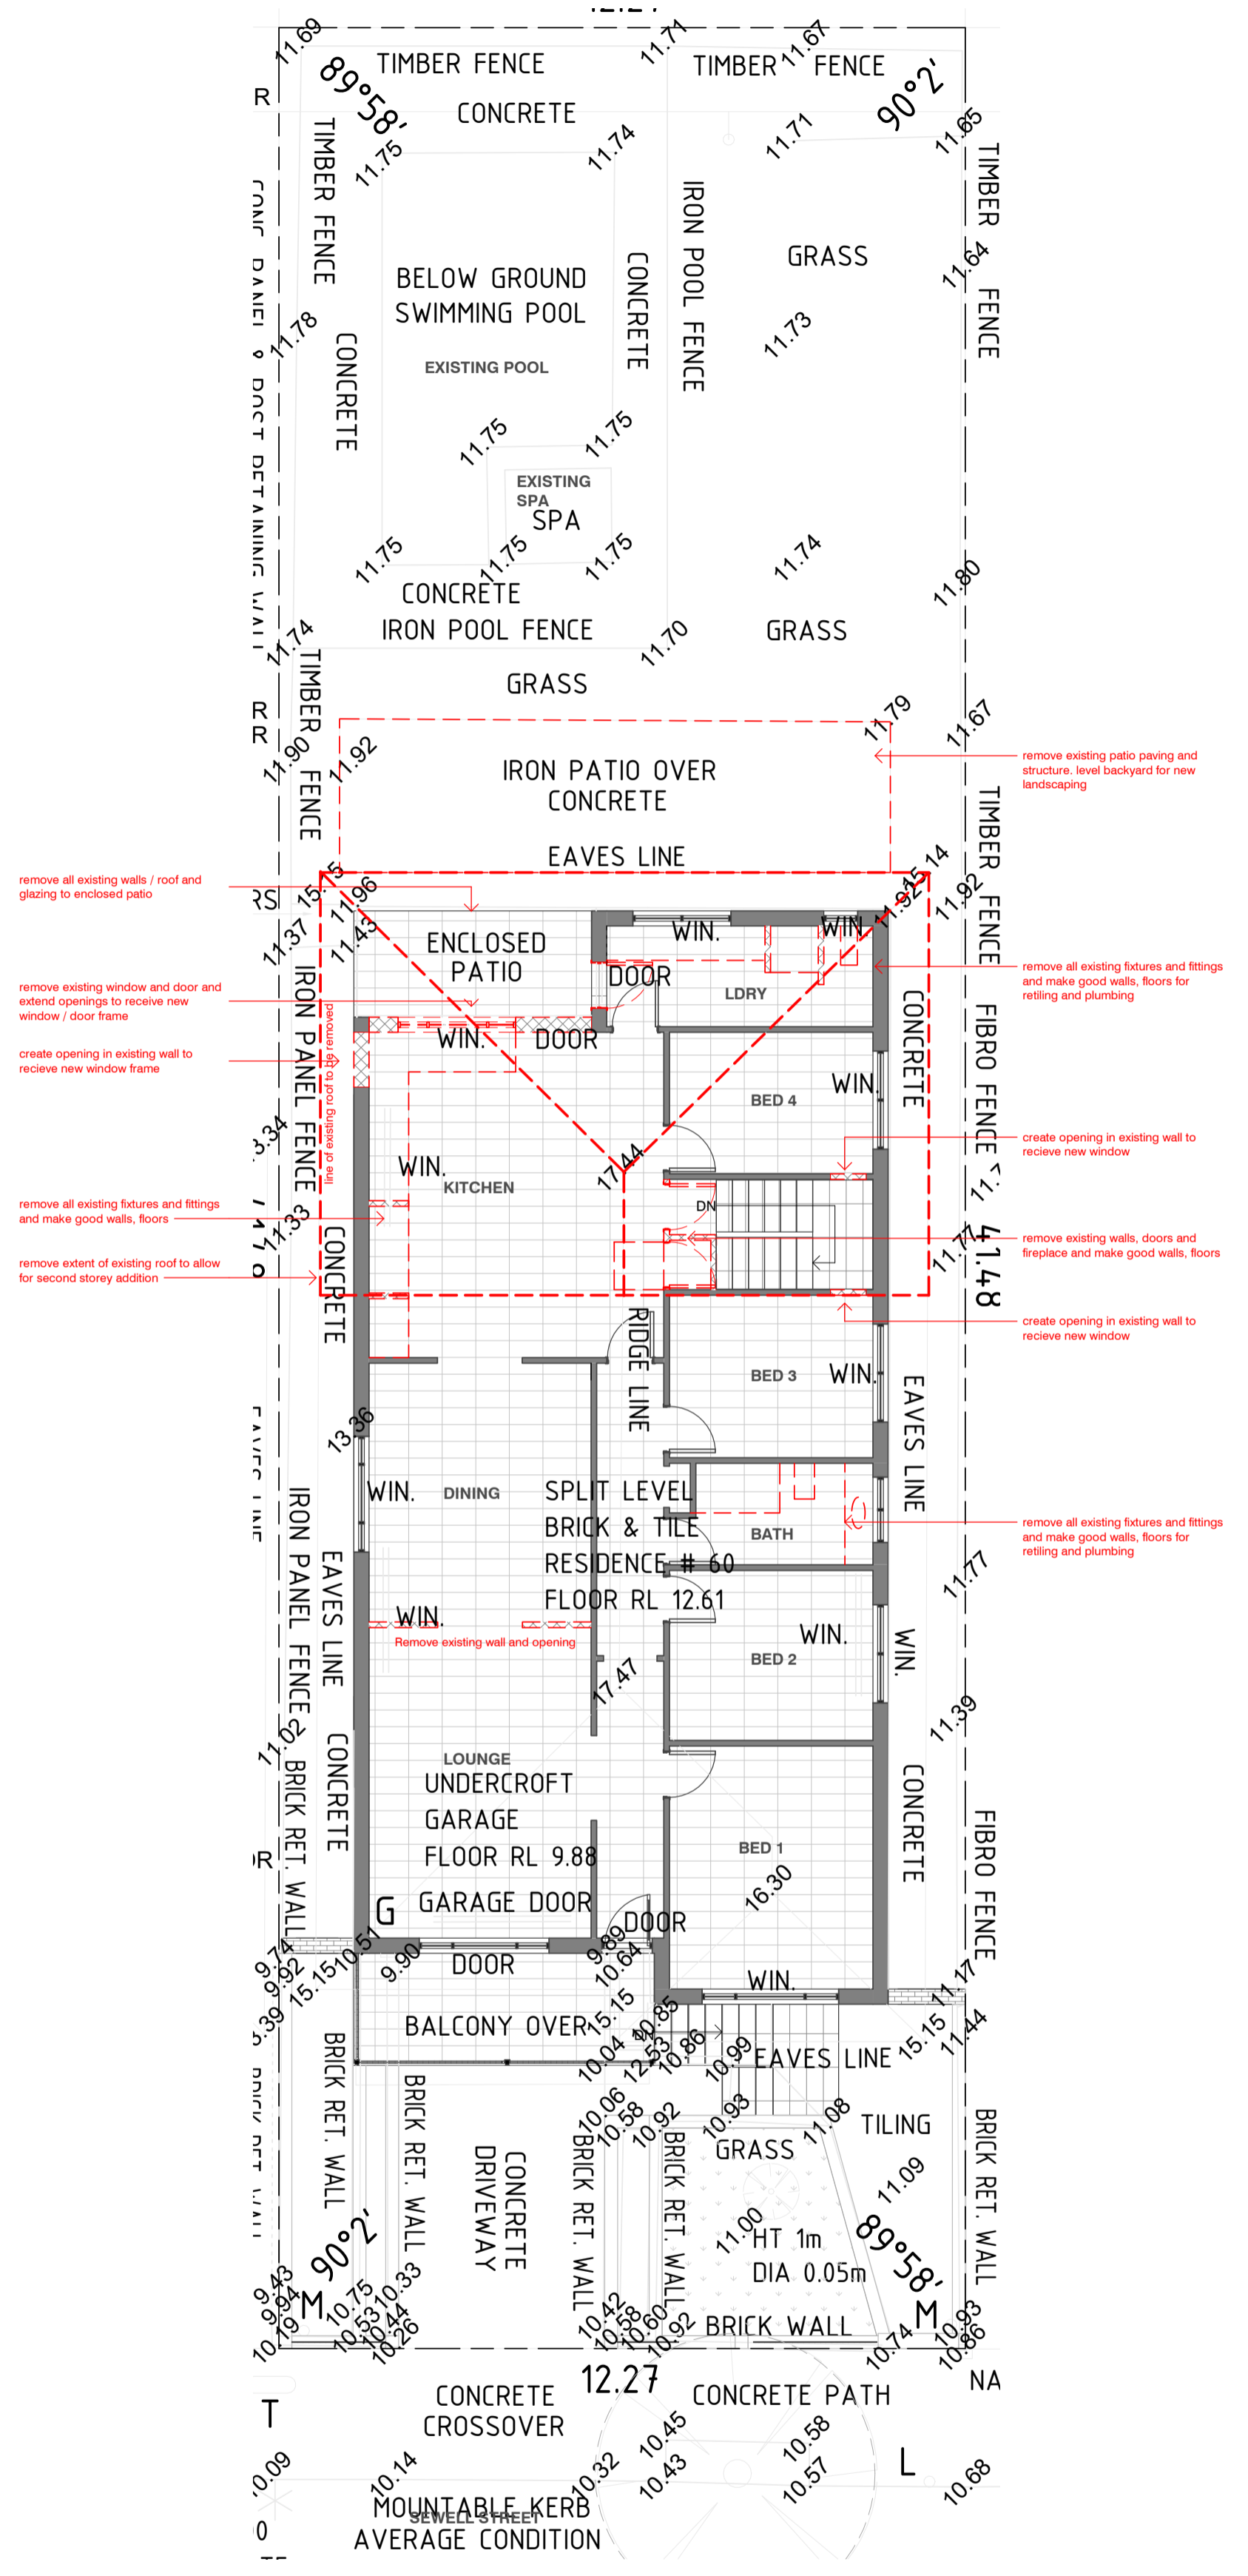

DEMOLITION PLAN
SCALE: 1:100

A	Issue for Approval - Planner	MDC
B		
C		
D		

STATUS: CONCEPT

CONTRACTORS MUST CHECK ALL DIMENSIONS ON SITE BEFORE STARTING ANY WORK TO ENSURE CORRECT FITTED DIMENSIONS TO THIS PRECEDENCE OVER SCALE DRAWING.

CURT

ADAM & LINDY MCGREGOR

PROJECT:


60 SEWELL ST, EAST FREMANTLE

The information, ideas & concepts contained in this document are confidential & subject to copyright law. This content has been prepared in accordance with the best practice and standards for the profession and industry. Reproduction of the whole or part of this document or the content of any parts hereof without the prior written consent of the author is prohibited. All rights reserved. This document is provided for the client's use only. It is not to be used for any other purpose. Any third party who uses this document without the prior written consent of the author is liable for any consequences. The copyright in this document is owned by the author.




PLANS


SCALE AT:	DATE:	DRAWN:	CHECKED:
1:100	24/11/2021	JR	MDC
PROJECT:	PM	DRAWING NO:	REVISION:
SS		A002	

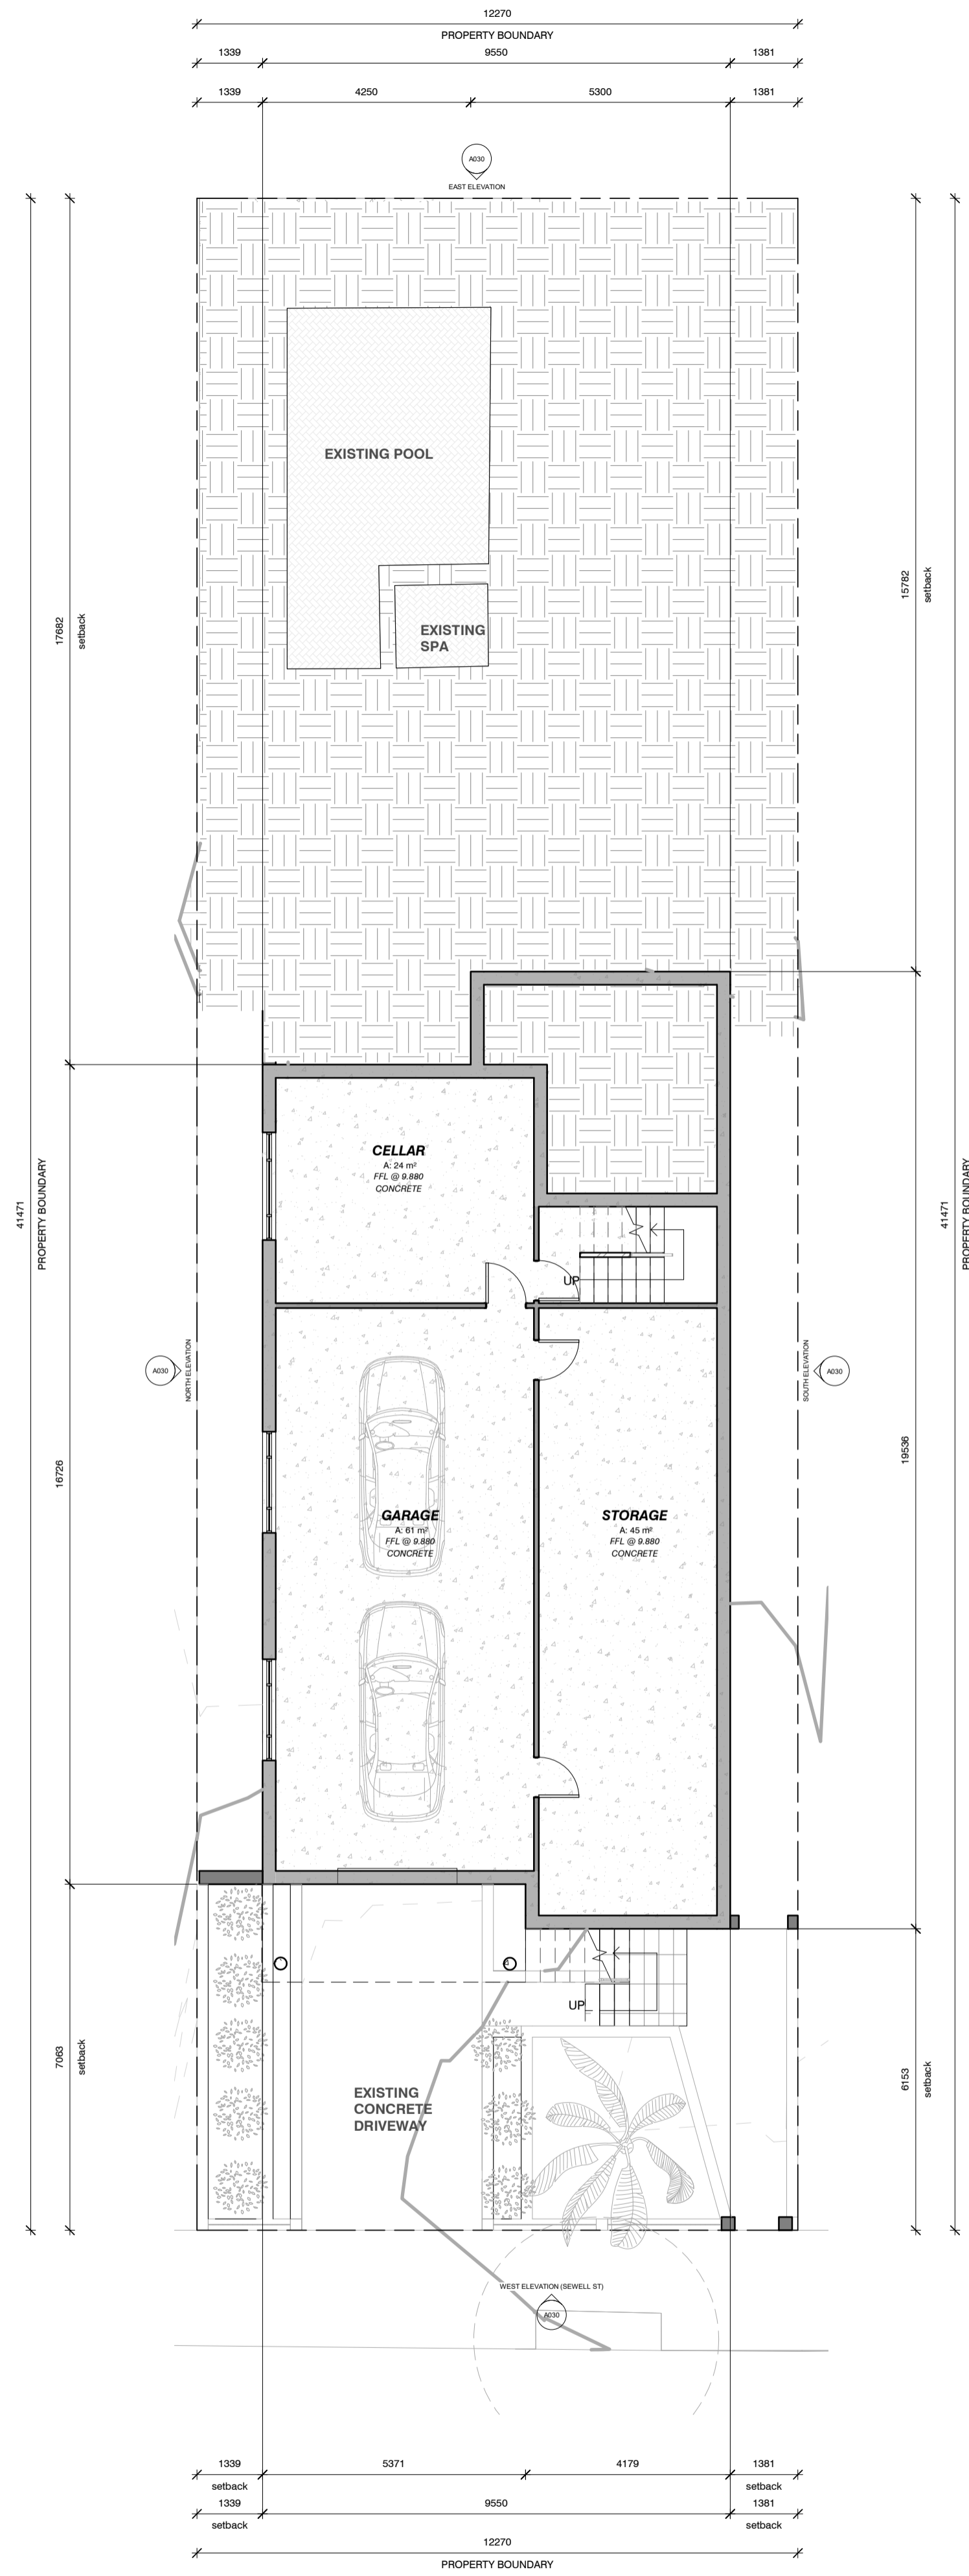

BASEMENT
SCALE: 1:100

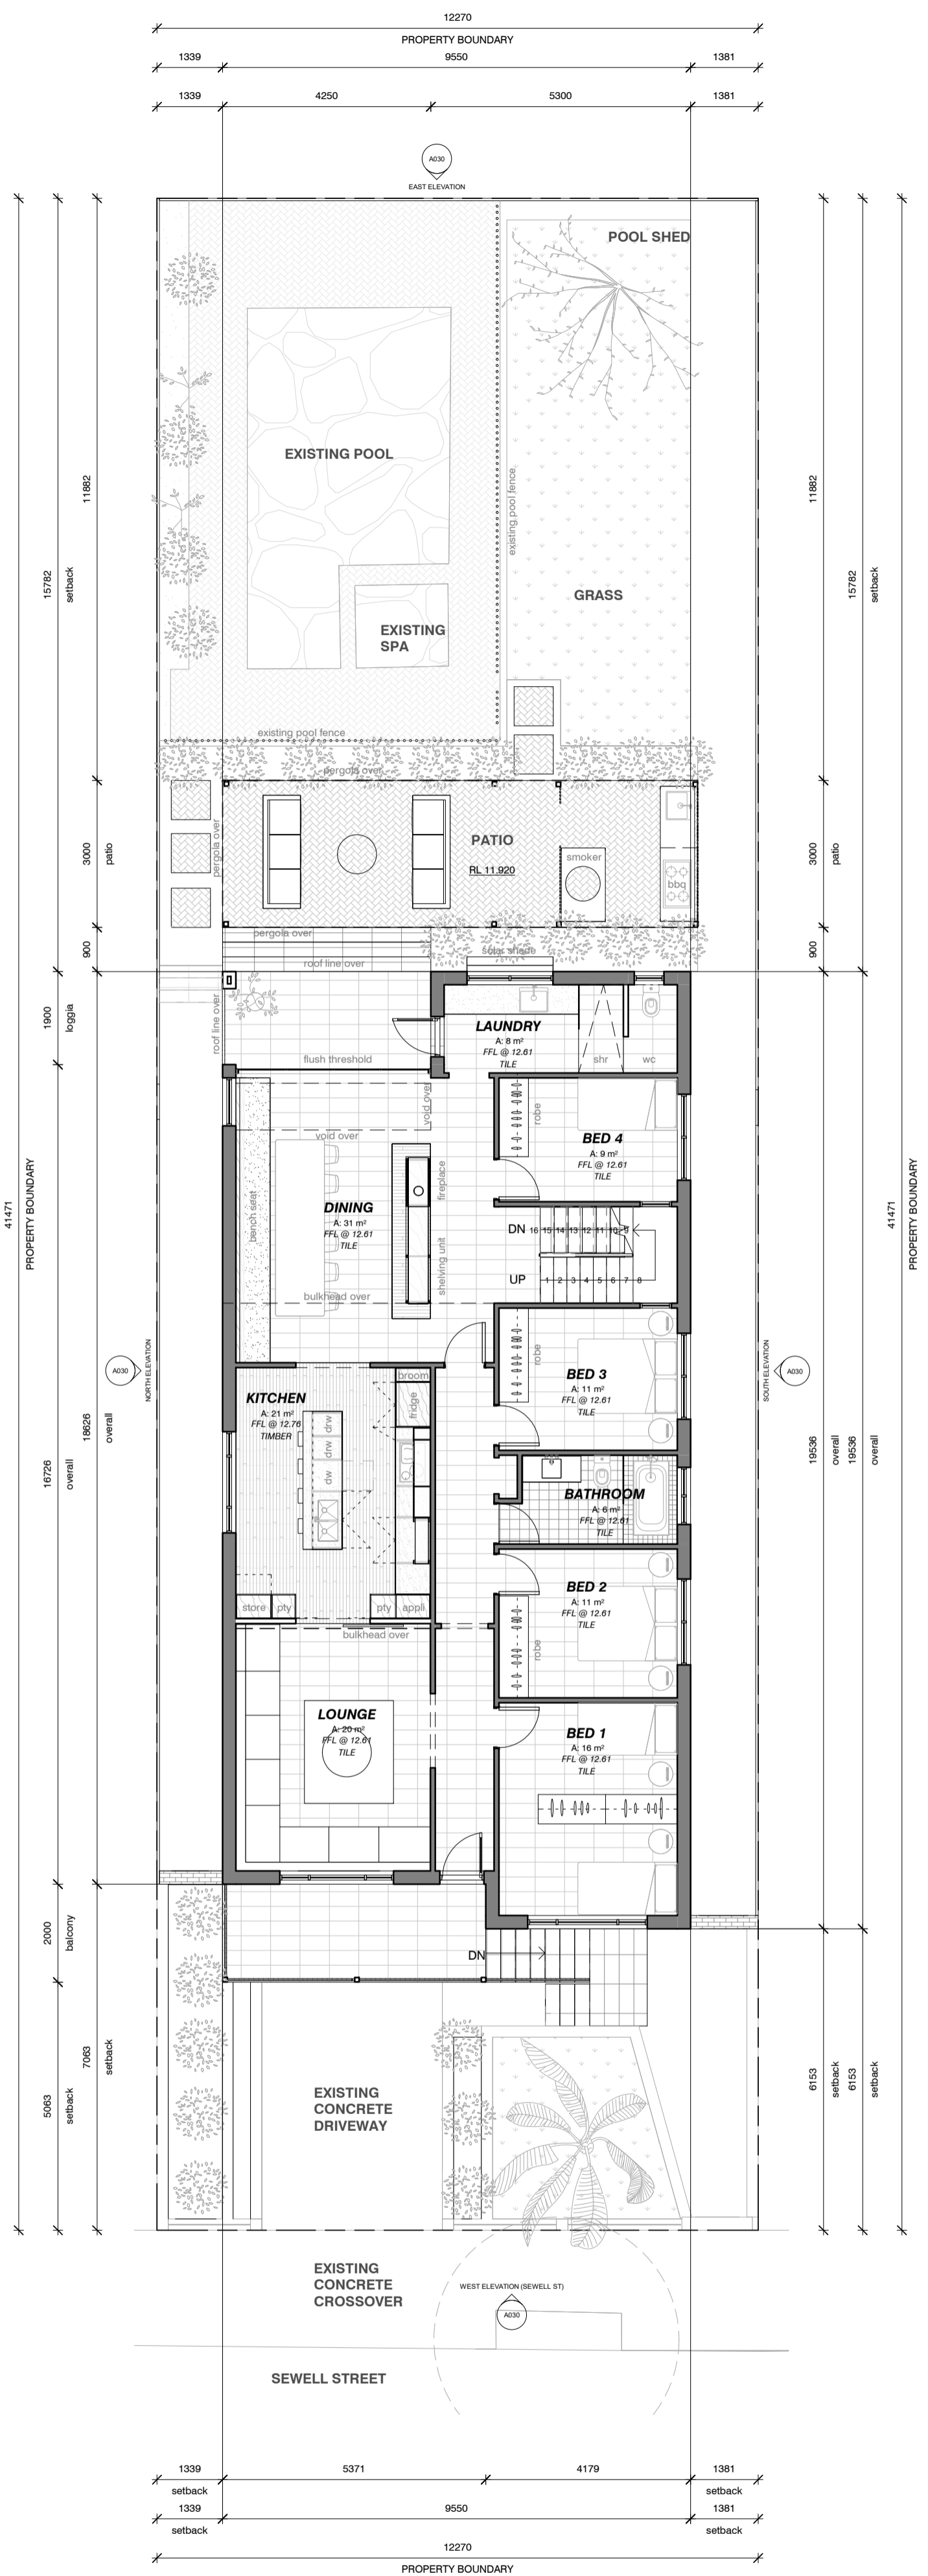

GROUND FLOOR
SCALE: 1:100

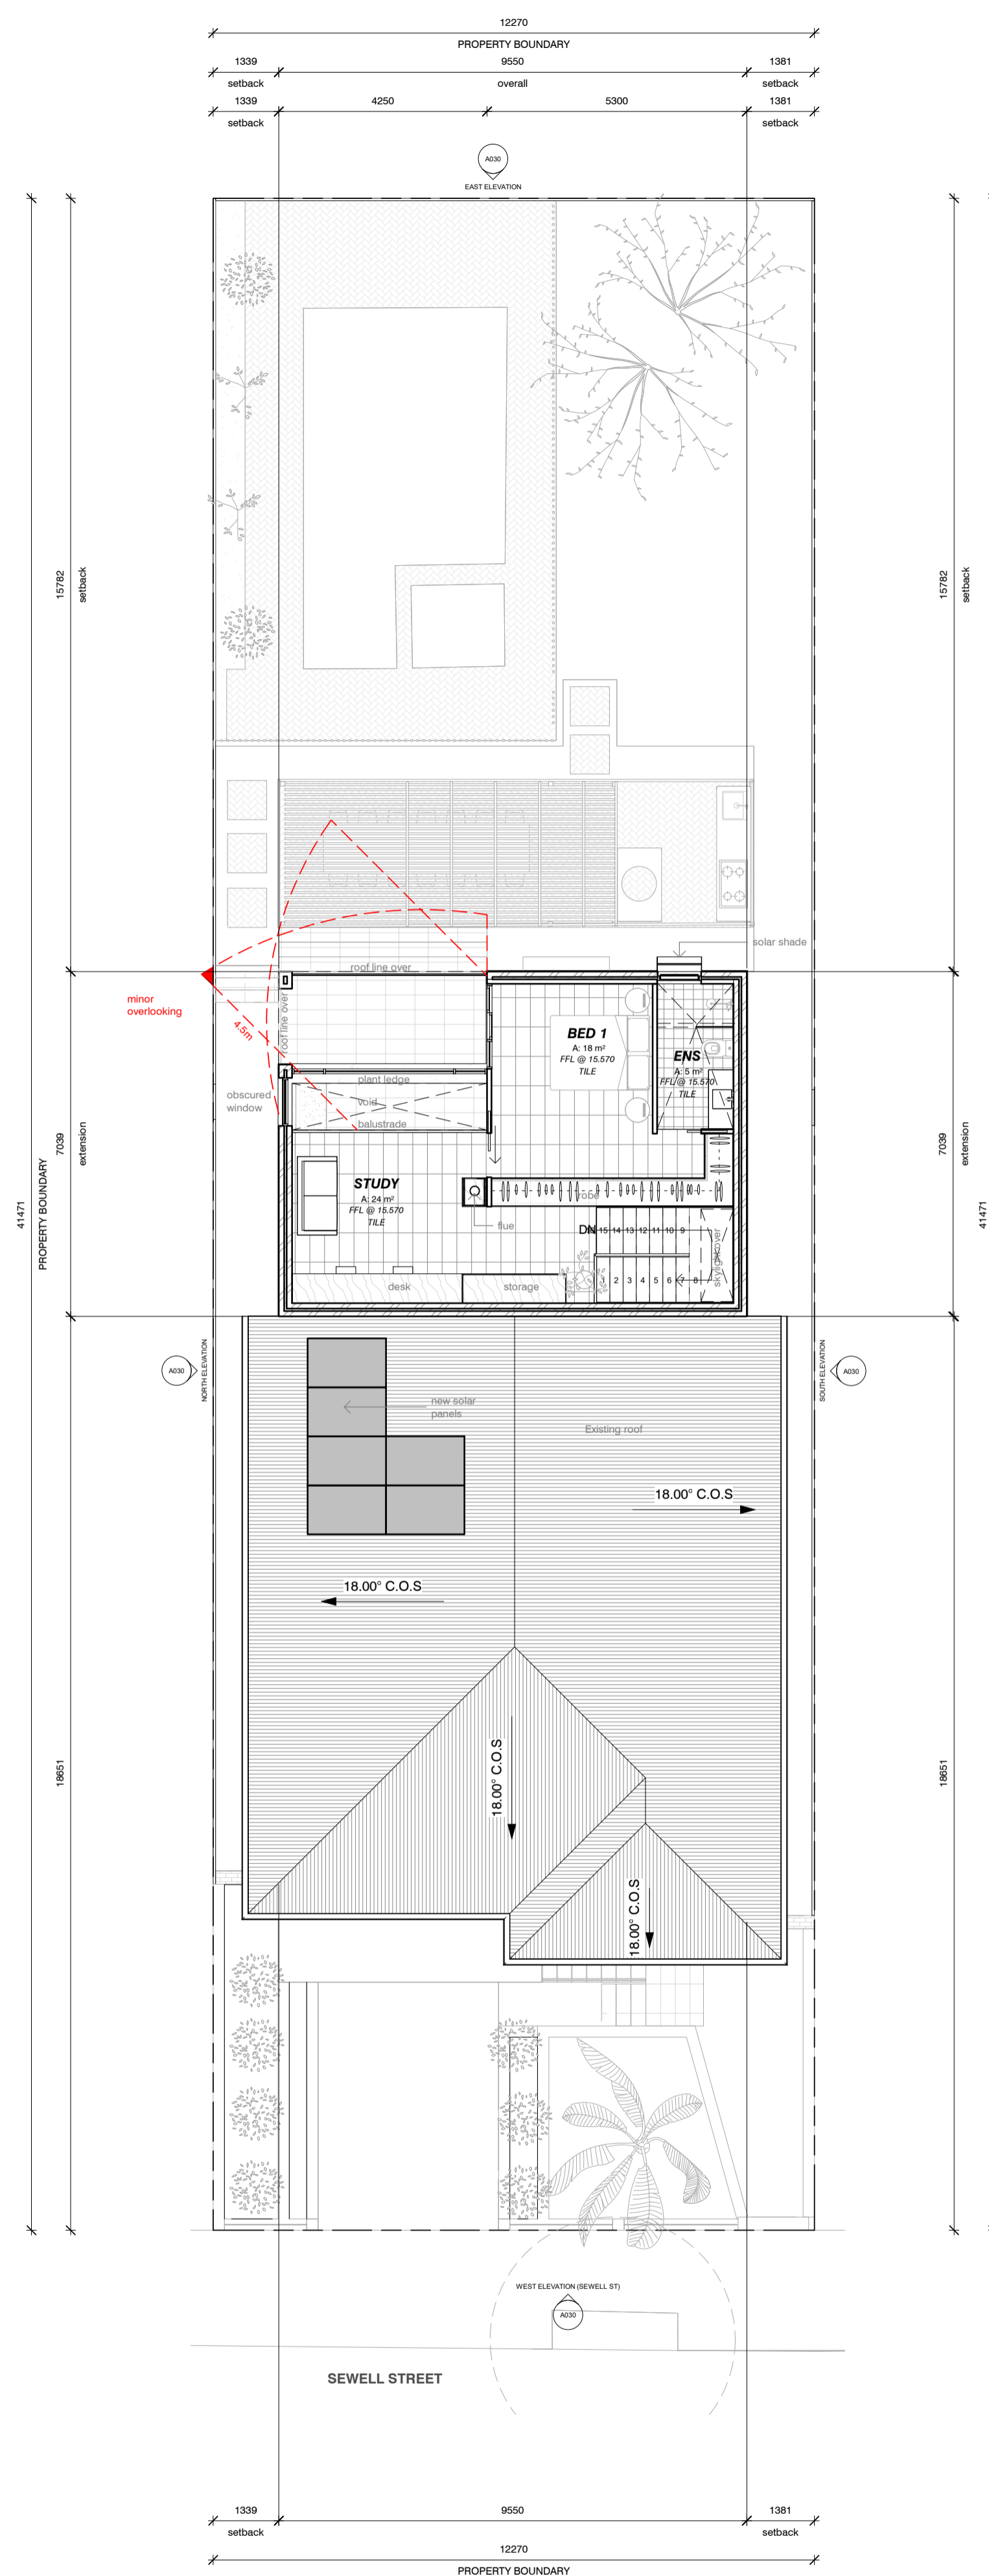

FIRST FLOOR LEVEL
SCALE: 1:100

WALL TYPE LEGEND

	Existing wall to be retained
	Proposed wall

A	Issue for Approval - Planner	MDC
B		
C		
D		

STATUS: CONCEPT

CONTRACTORS MUST CHECK ALL DIMENSIONS ON SITE BEFORE STARTING ANY WORK TO ENSURE PROPOSED DIMENSIONS TO THIS PRECEDENCE OVER SCALE READING.

CLIENT:
ADAM & LINDY MCGREGOR


PROJECT:
60 SEWELL ST, EAST FREMANTLE

The information shown in this document is confidential and subject to copyright law. The content has copyright of all drawings & designs in this work retained from the applicants and designers. Reproduction of the whole or part of this document or the content of it, without the prior written consent of the designers, is prohibited. Any use of the content of this document without the prior written consent of the designers is prohibited.




PLANS


SCALE AT:	DATE	DRAWN:	CHECKED:
As Indicated	24/11/2021	JR	MDC
PROJECT:	1:20:58	PM	REVISION:
SS		A010	

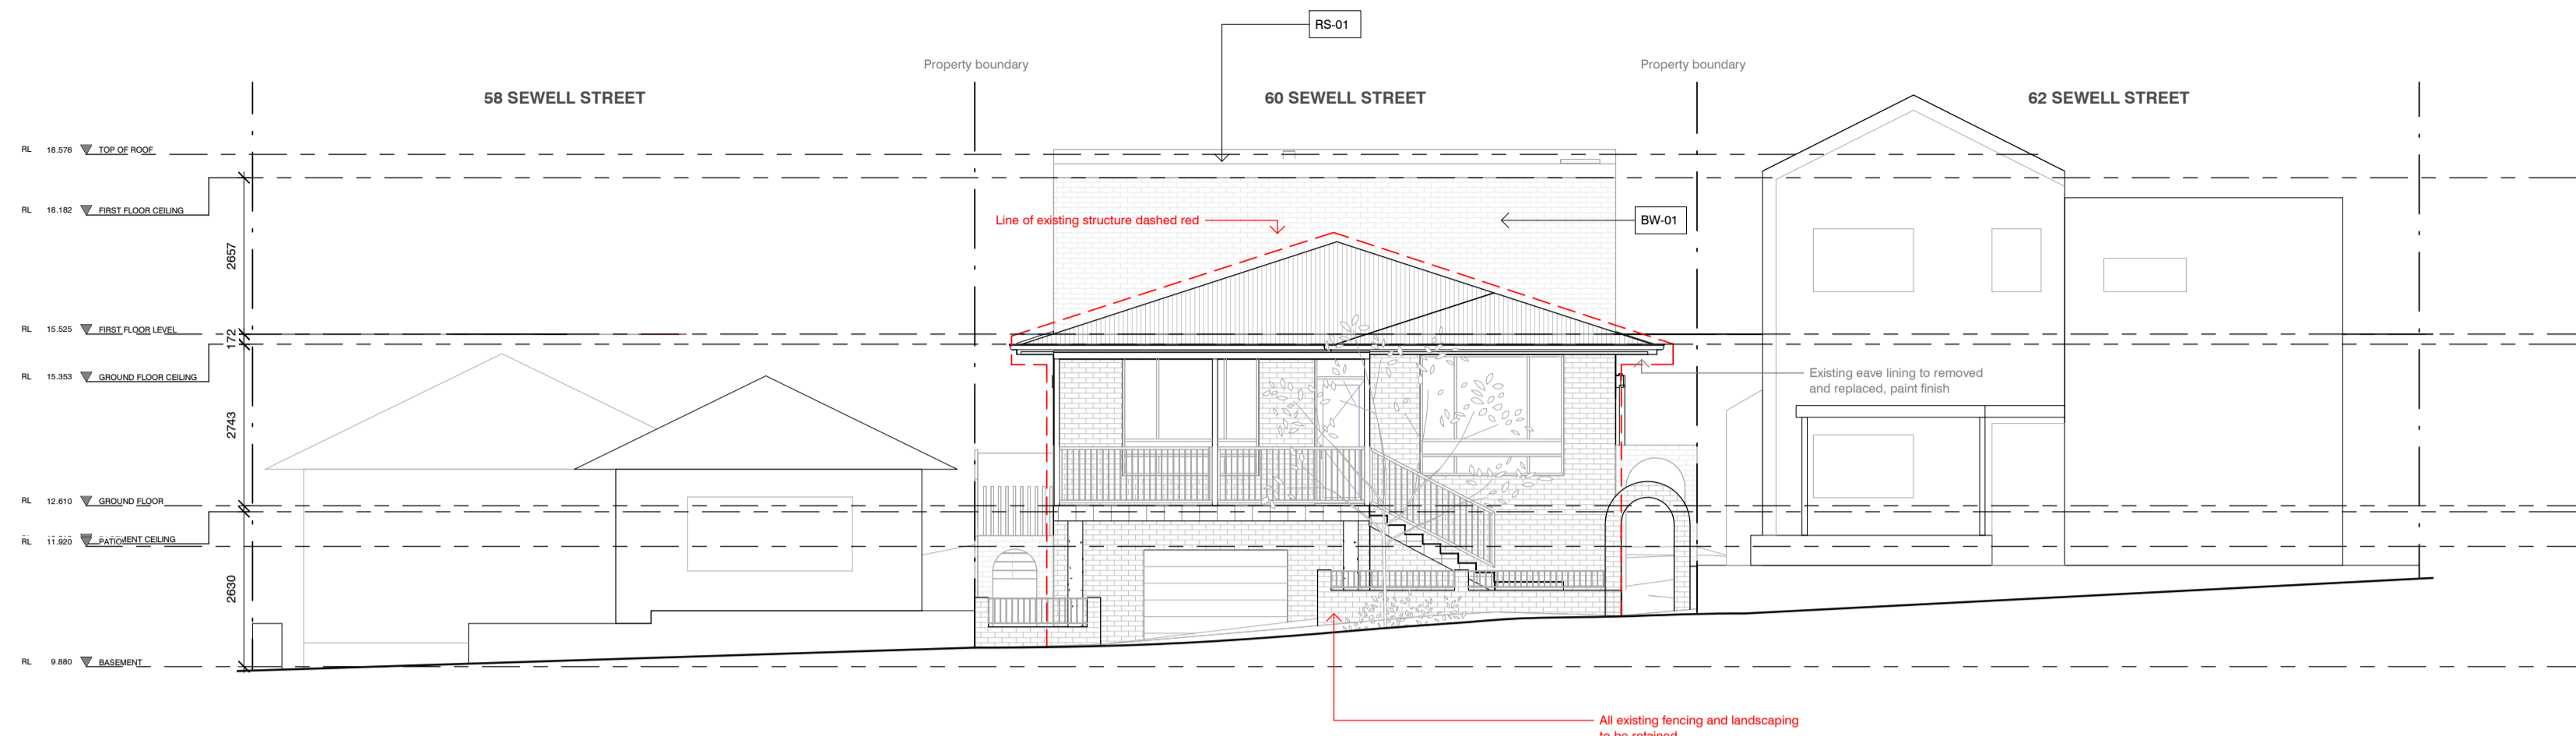


WEST ELEVATION (SEWELL ST)
SCALE: 1:100

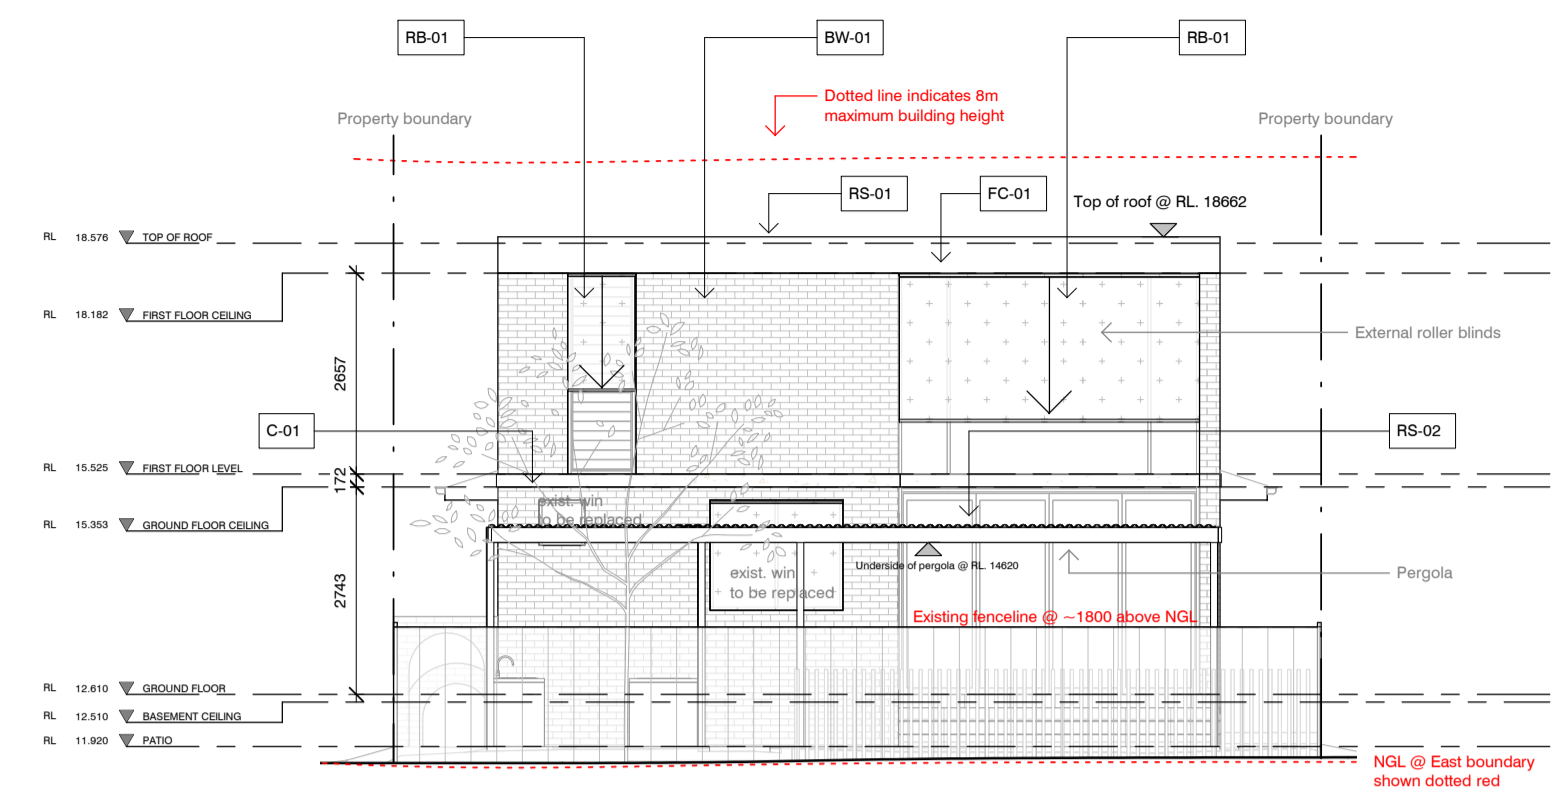

EAST ELEVATION
SCALE: 1:100

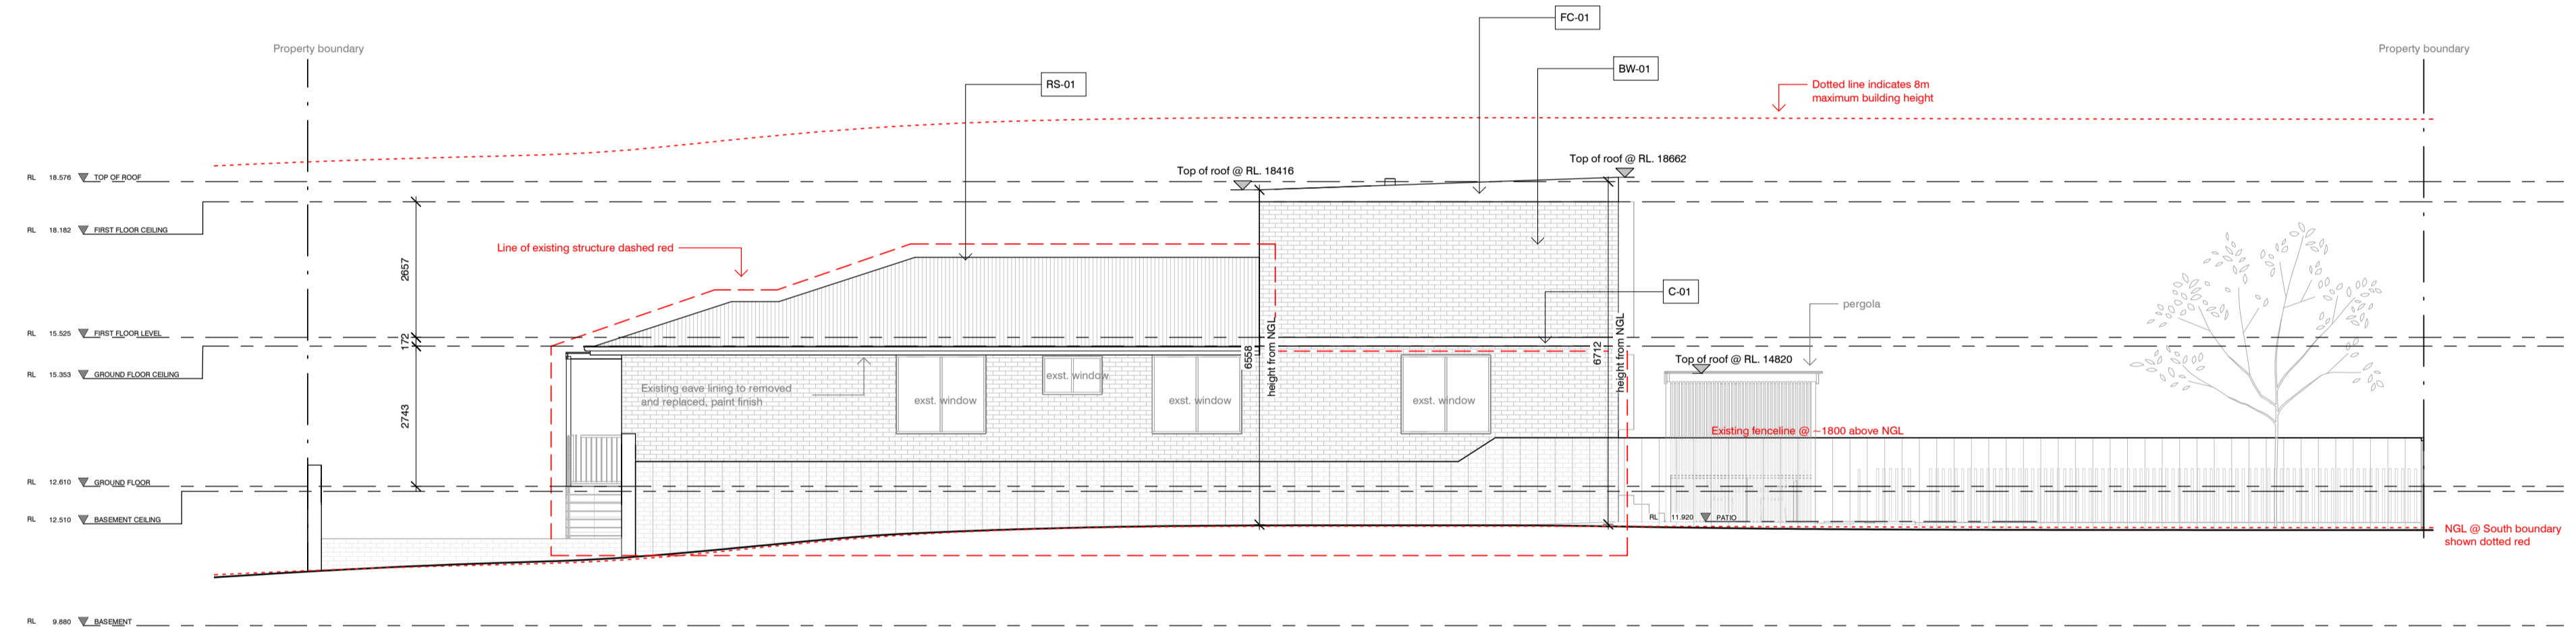

SOUTH ELEVATION
SCALE: 1:100

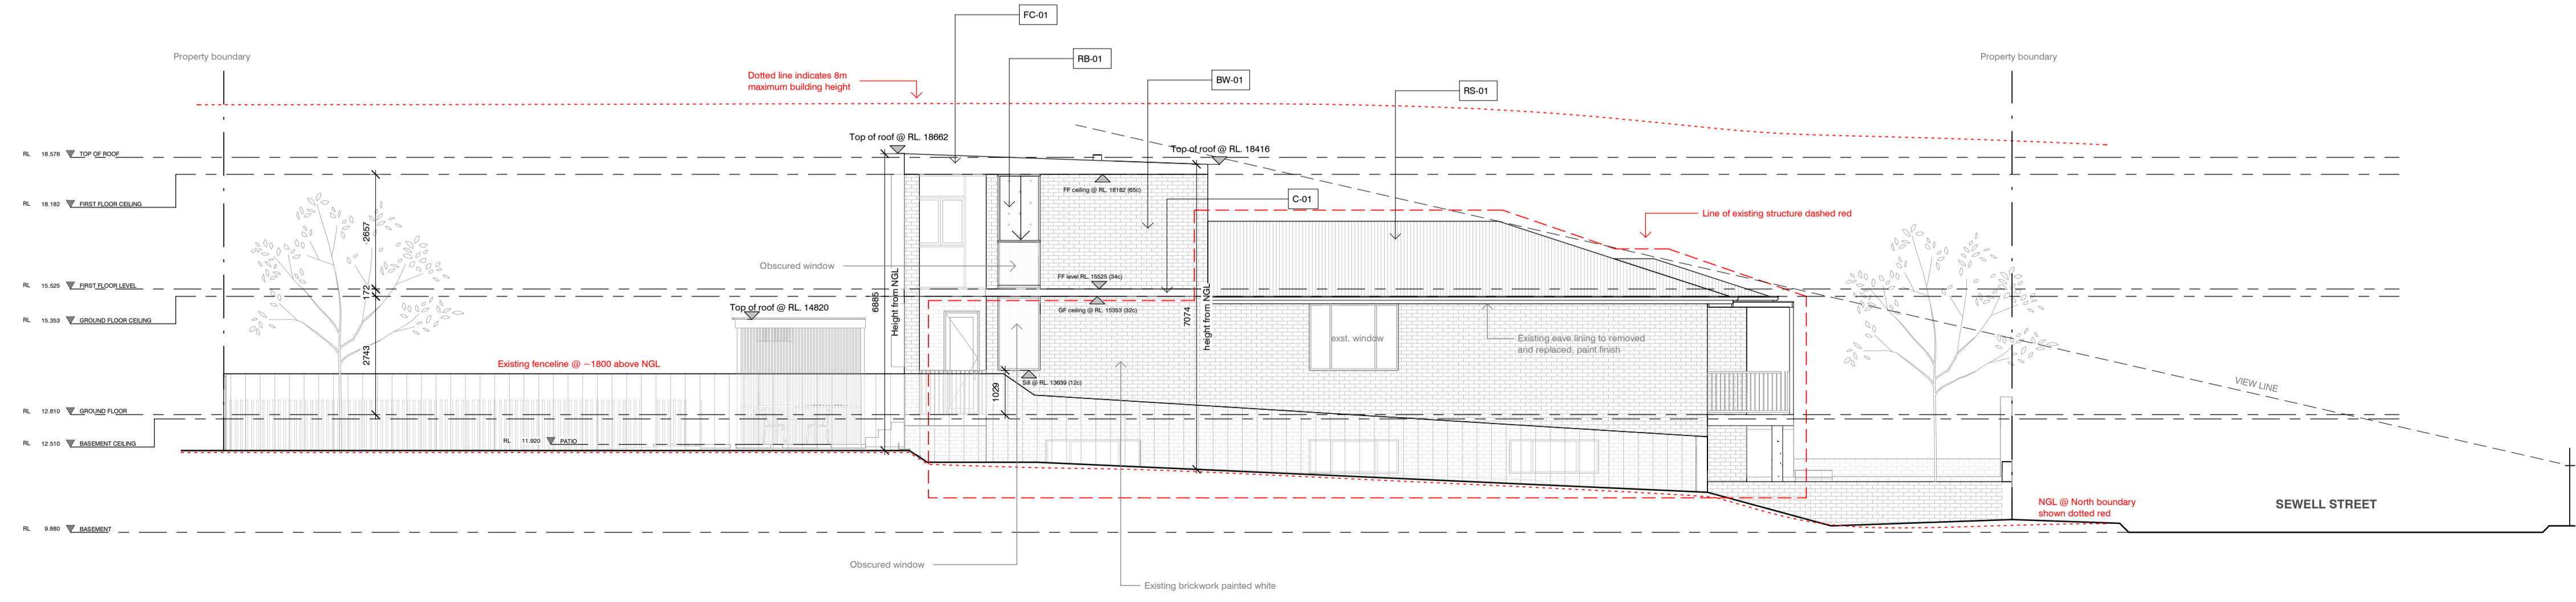

NORTH ELEVATION
SCALE: 1:100

MATERIAL LEGEND

BW-01	Brickwork - Facebrick, paint finish (white)
FC-01	Fibre cement cladding - paint finish (white)
RB-01	External roller blinds - coloured finish
RS-01	Roof sheeting - corrugated metal roof sheeting, zincalume finish
RS-02	Roof sheeting - corrugated fibreglass roof sheeting

A	Issue for Approval - Planner	MDC
B		
C		
D		

STATUS: CONCEPT

CONTRACTORS MUST CHECK ALL DIMENSIONS ON SITE BEFORE STARTING ANY WORK OR BEFORE FIXING DIMENSIONS TO THE PRECEDENCE OVER SCALE READING.

CLIENT:
ADAM & LINDY MCGREGOR

PROJECT:
60 SEWELL ST, EAST FREMANTLE

The information, ideas & concepts contained in this document are confidential & subject to copyright law. The entire fee charged for all drawings & designs is hereby irrevocably assigned to the architects and design. Reproduction of the whole or part of this document or the copyright of any parts hereof without the written consent of the architects and design is prohibited. Any reproduction of this document without the written consent of the architects and design is prohibited.



ELEVATIONS

SCALE AT:	DATE:	DRAWN:	CHECKED:
As Indicated	24/11/2021	JR	MDC
PROJECT:	PM	DRAWING NO:	REVISION:
SS	A030		