


planning

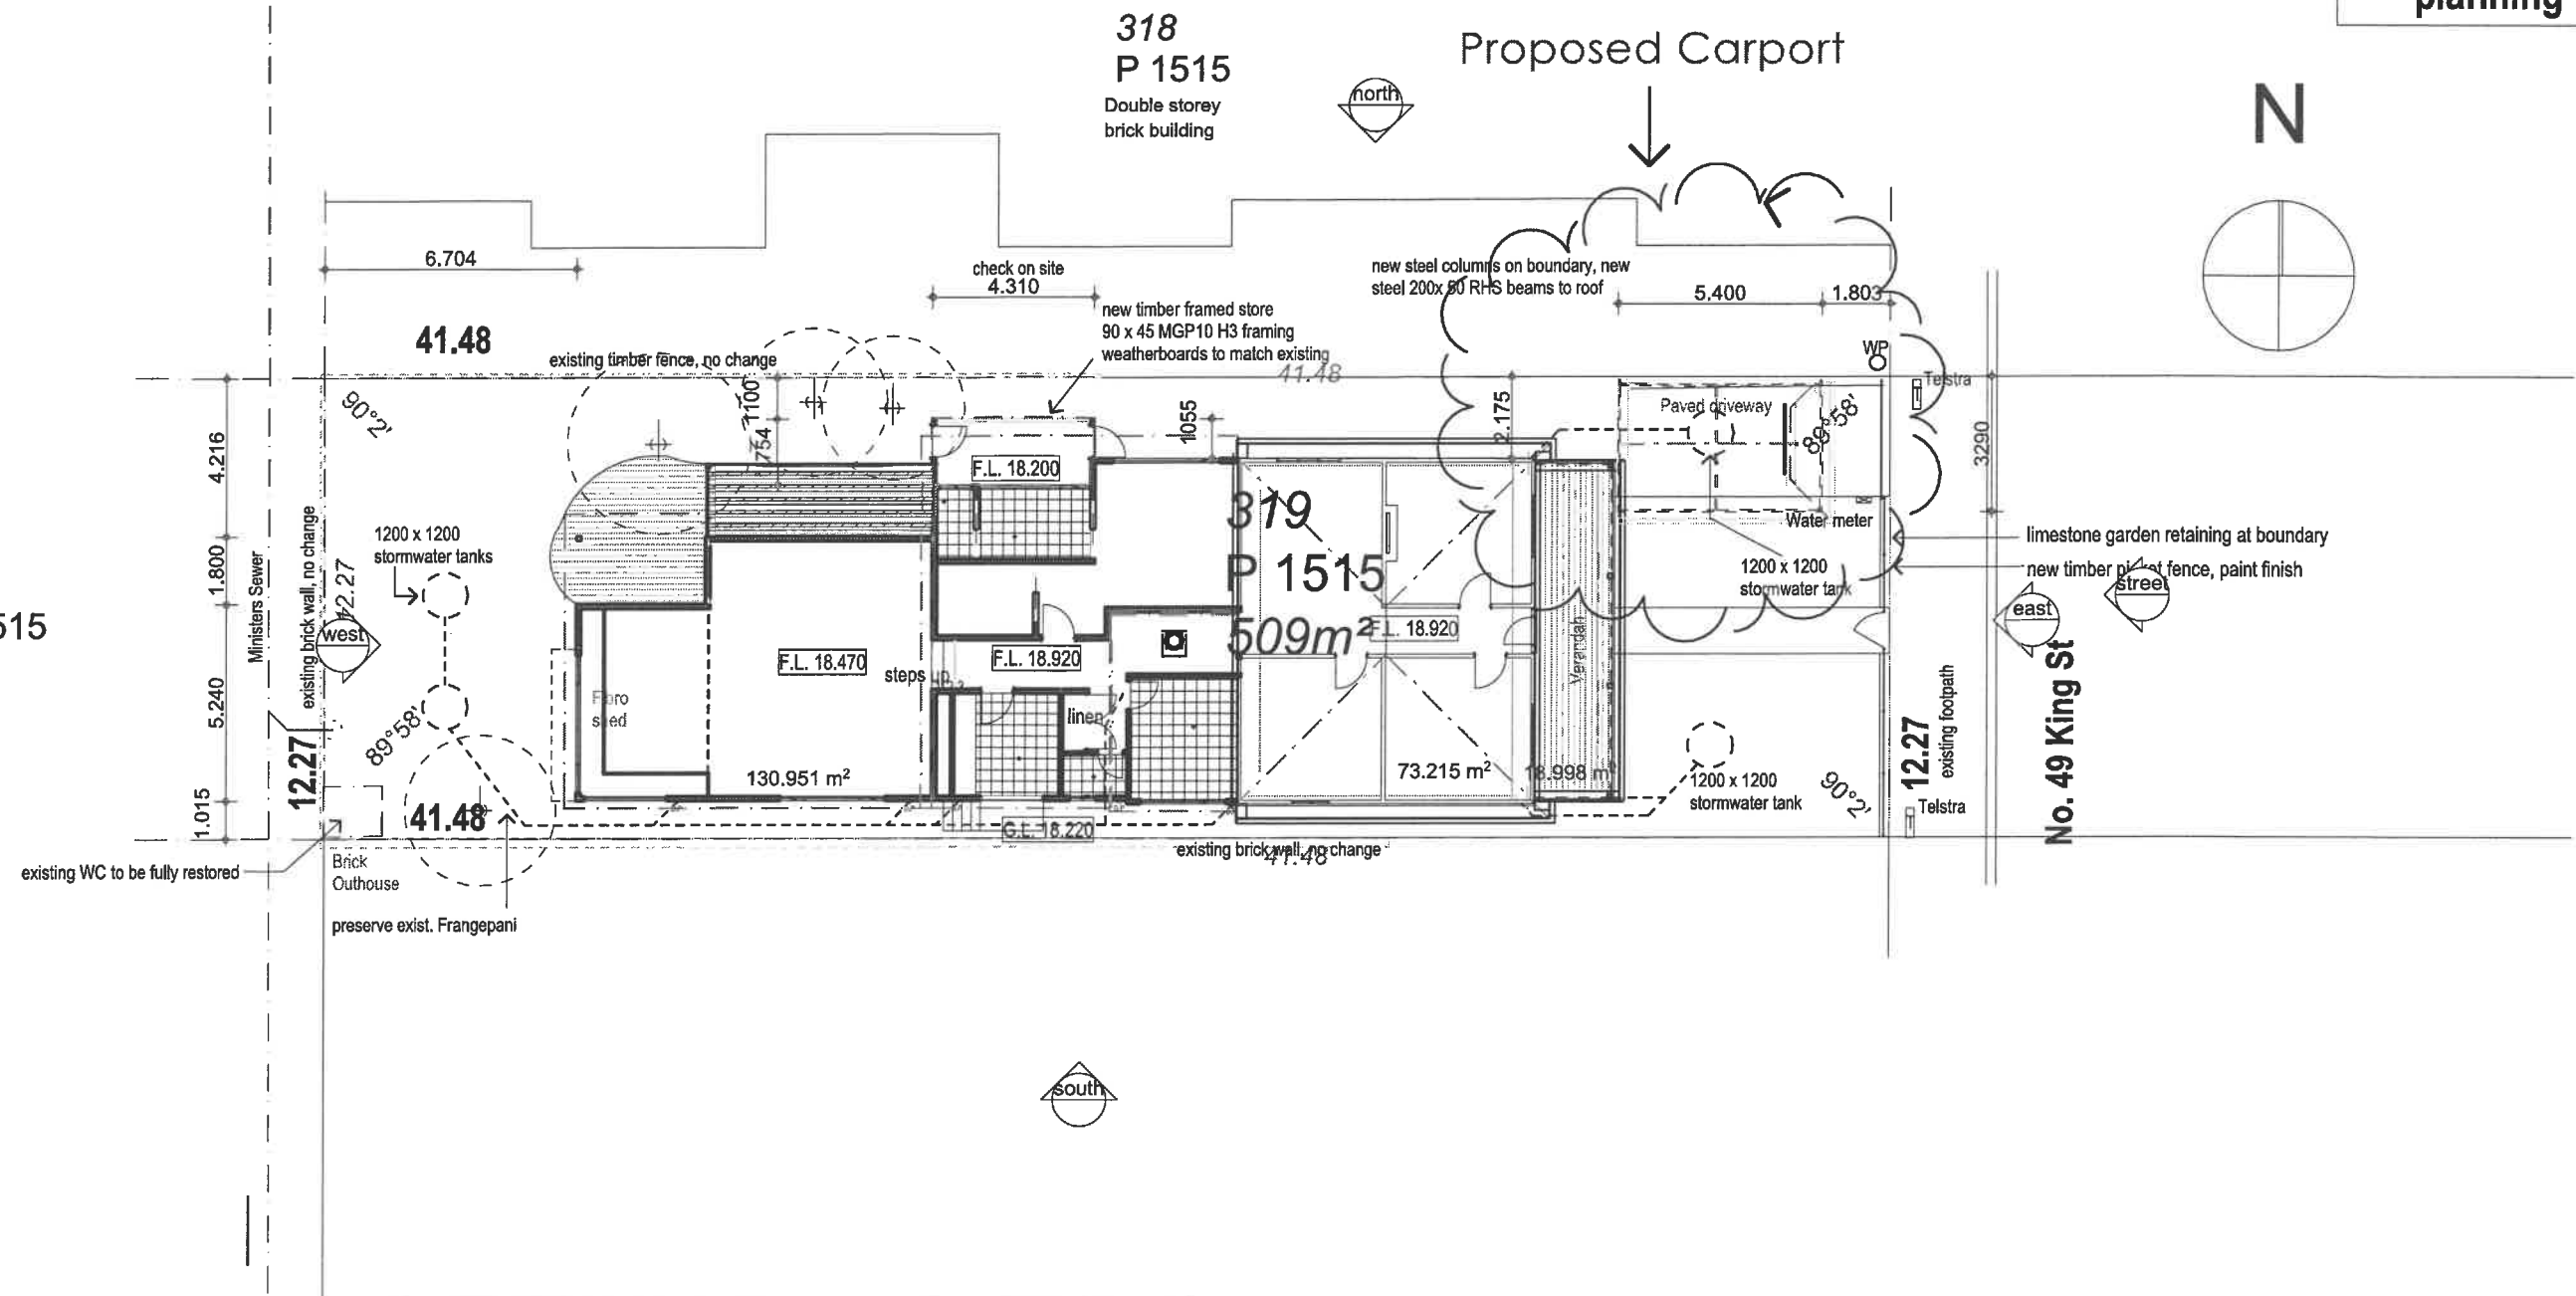

Area Calculations	
Existing Home	= 200 sq. m.
Front verandah	= 19 sq. m.
Proposed Store	= 7 sq. m.
Proposed Carport	= 15 sq.m.
Total new covered area	= 245 sq. m.
Total site area	= 509 sq. m.
Total Site Coverage	= 245 sq.m. = 48%

TOWN OF EAST FREMANTLE
 PLANNING APPLICATION
 DATE 3 MAR 2022
 No. P 23-22
 RECEIVED


Site Plan
 1:200

REV.	AMENDMENT	DATE
1	issued for planning	2/3/2022

Date:	2/03/2022	Drwn:	jc
Job No:	2203	Dwg No.:	A101
		Rev	2

The builder must verify all dimensions on site before commencing any work or shop dwgs.

planning

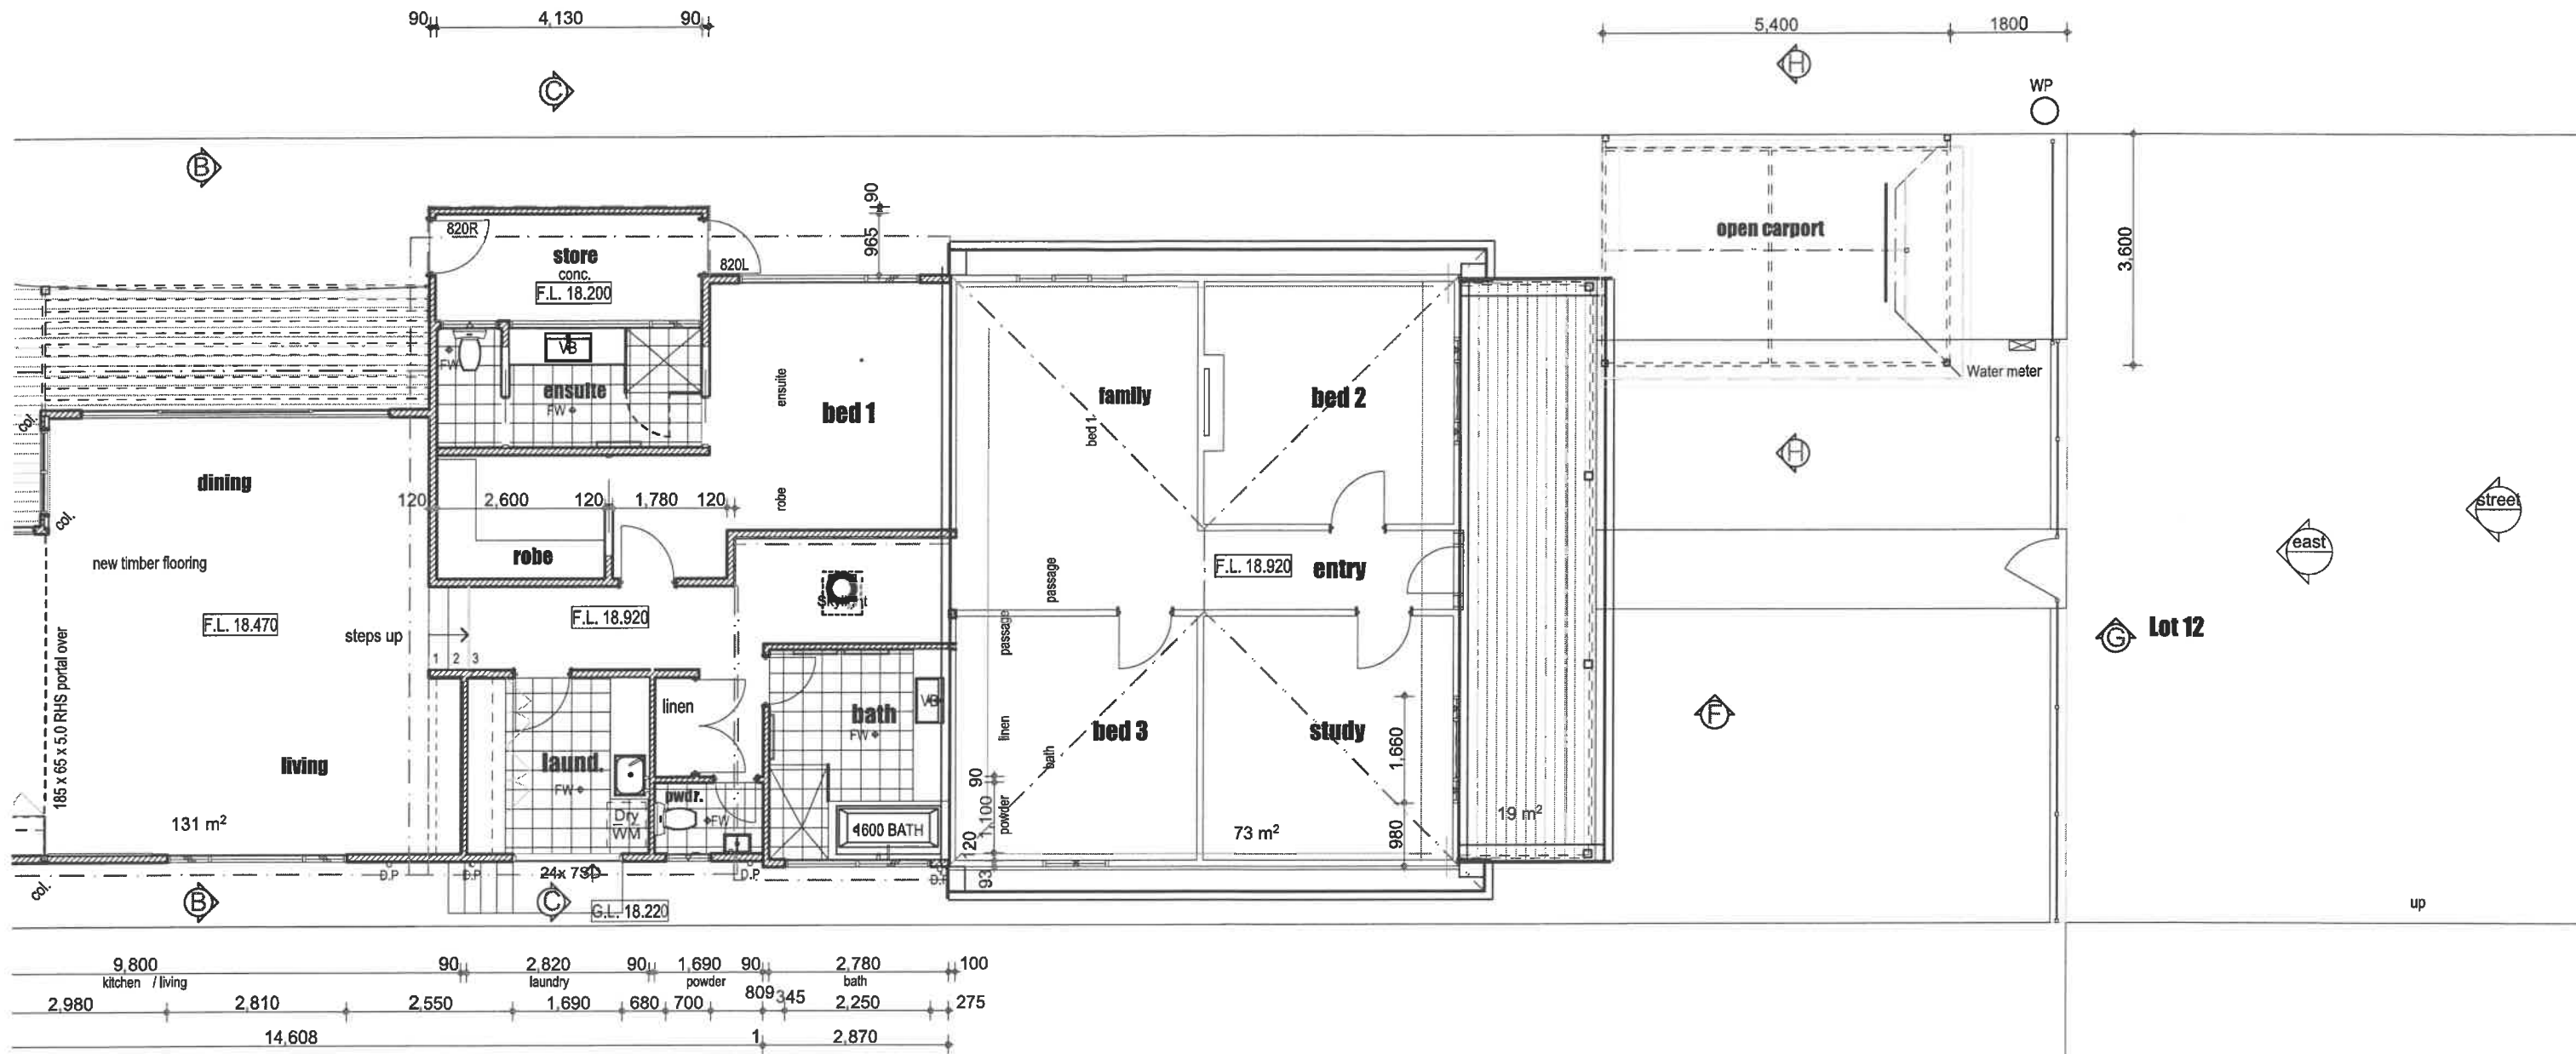


TOWN OF EAST FREMANTLE
 PLANNING APPLICATION
 3 MAR 2022 P 23-22
RECEIVED

1	issued for planning	2/3/2022
REV.	AMENDMENT	DATE


Date:	2/03/2022	Drwn:	jc
Job No.:	2203	Dwg No.:	A201
		Rev	2

The builder must verify all dimensions on site before commencing any work or shop dwgs.


planning

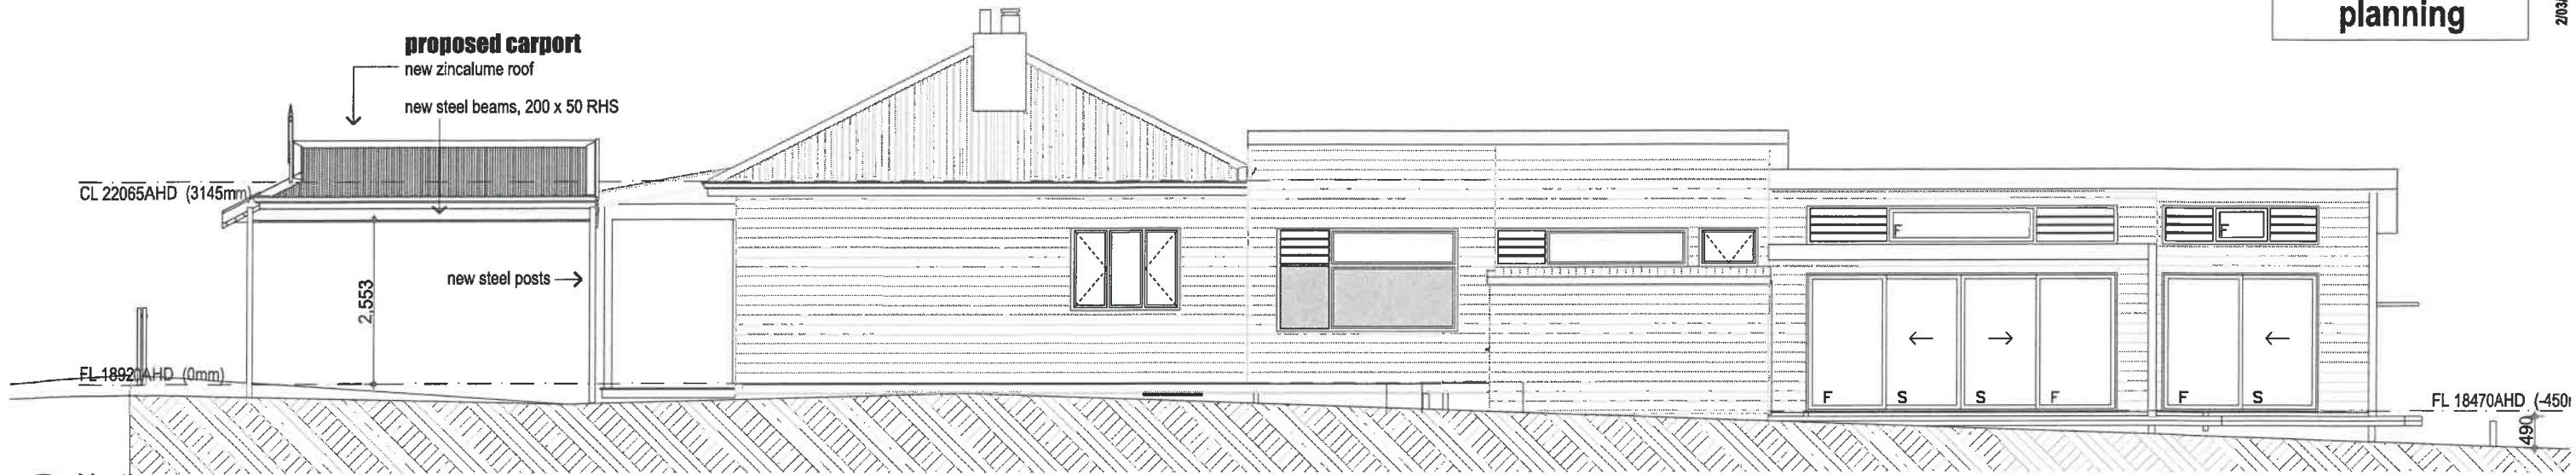

North
1:100

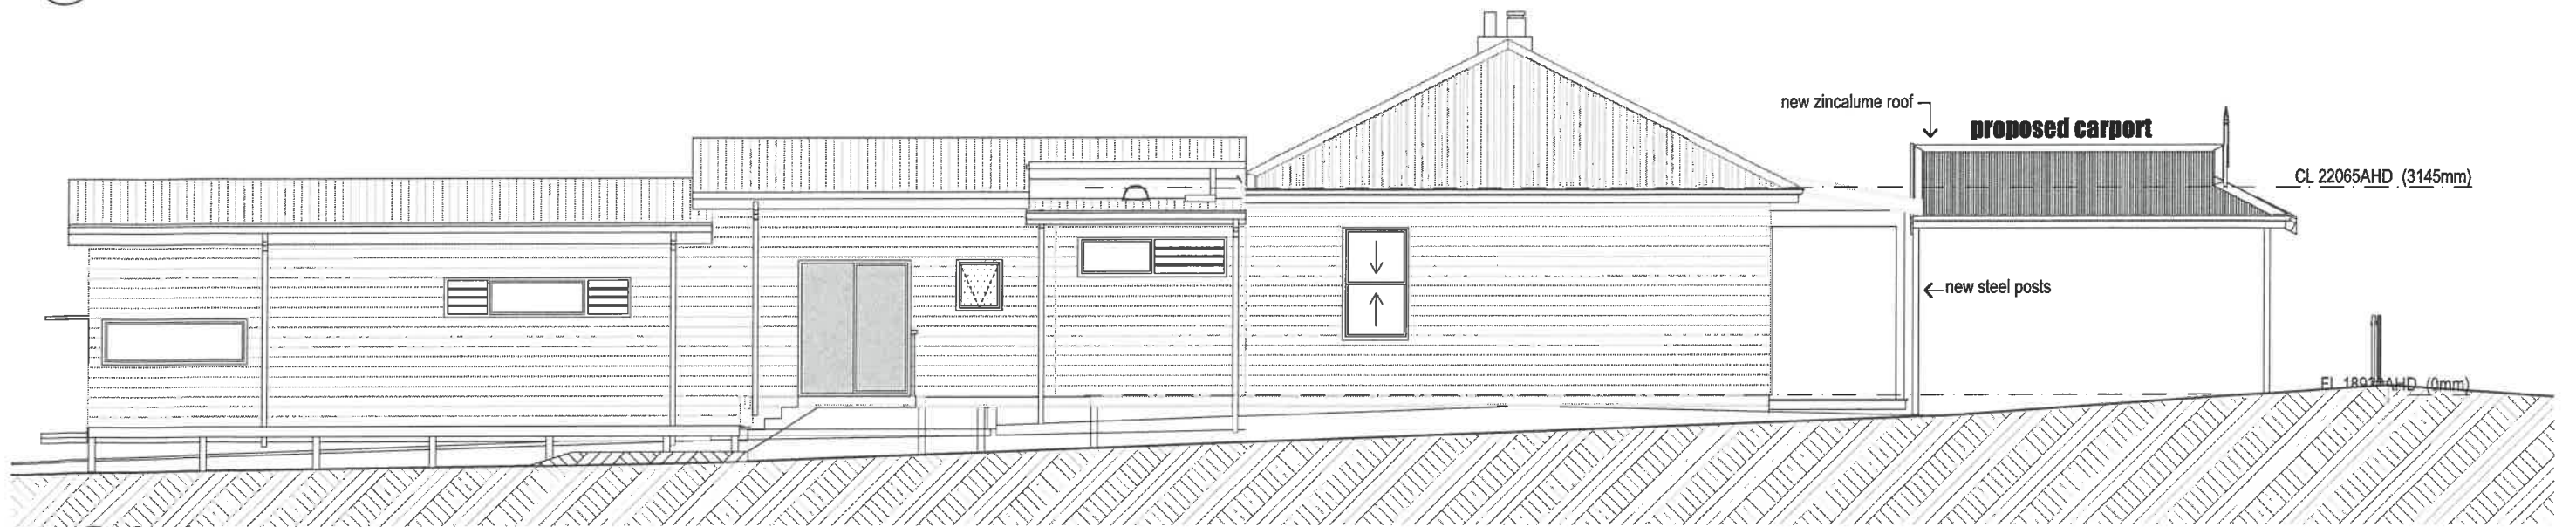

South
1:100

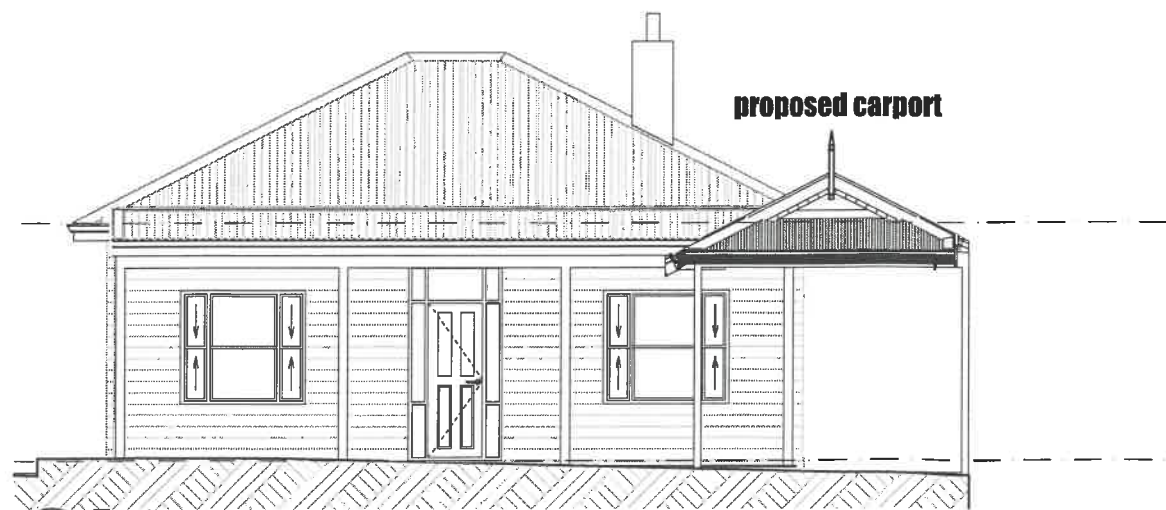

East
1:100

