



Town of East Fremantle
 24 APR 2023
 RECEIVED

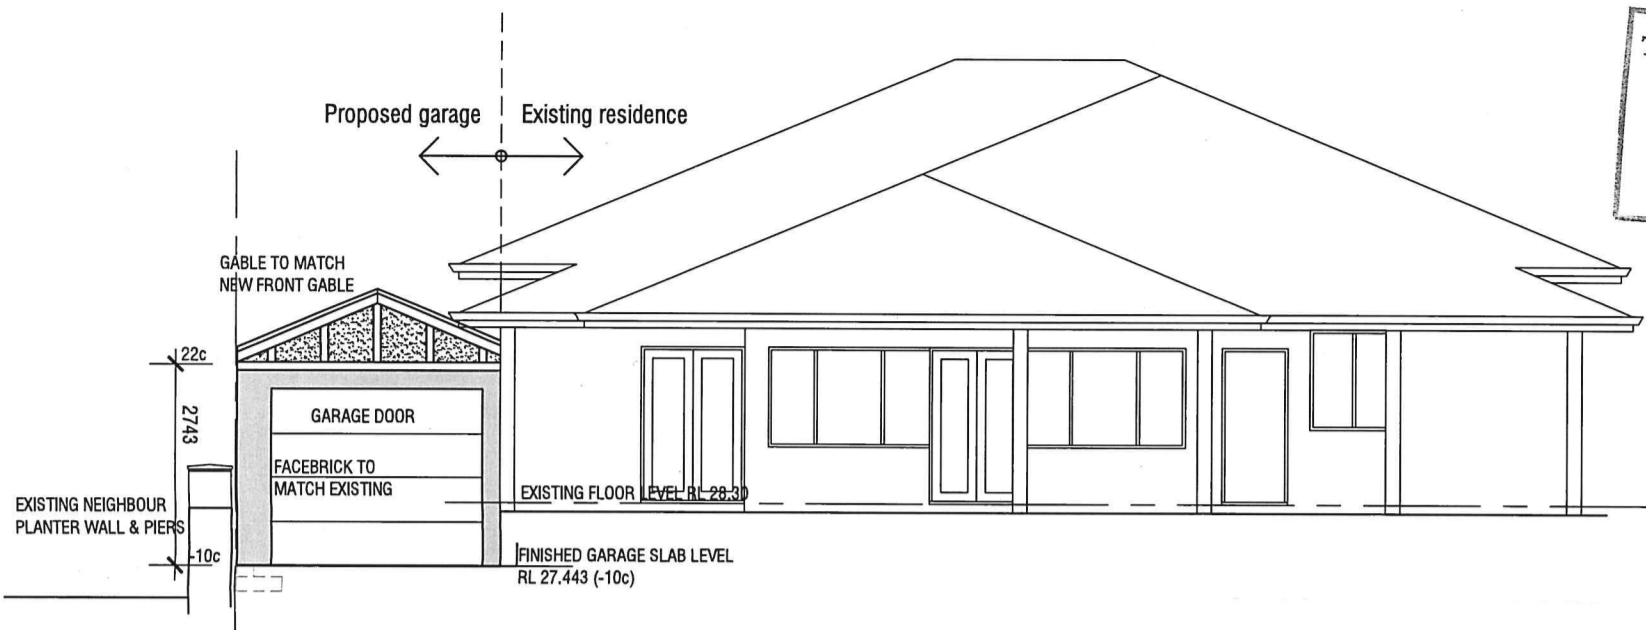


PROPOSED WEST ELEVATION

SCALE 1:100 @ A3

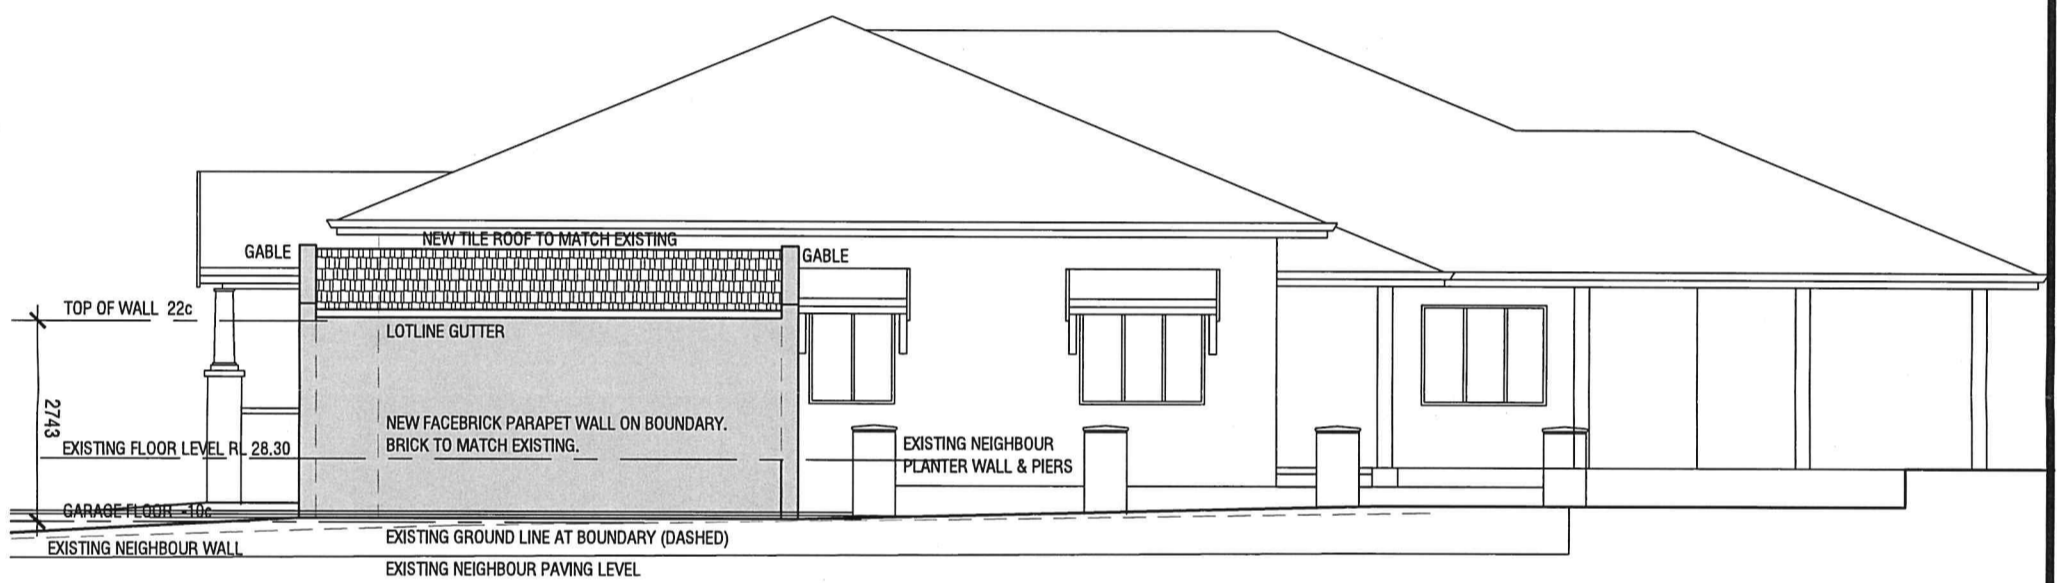

PROPOSED NORTH ELEVATION

SCALE 1:100 @ A3

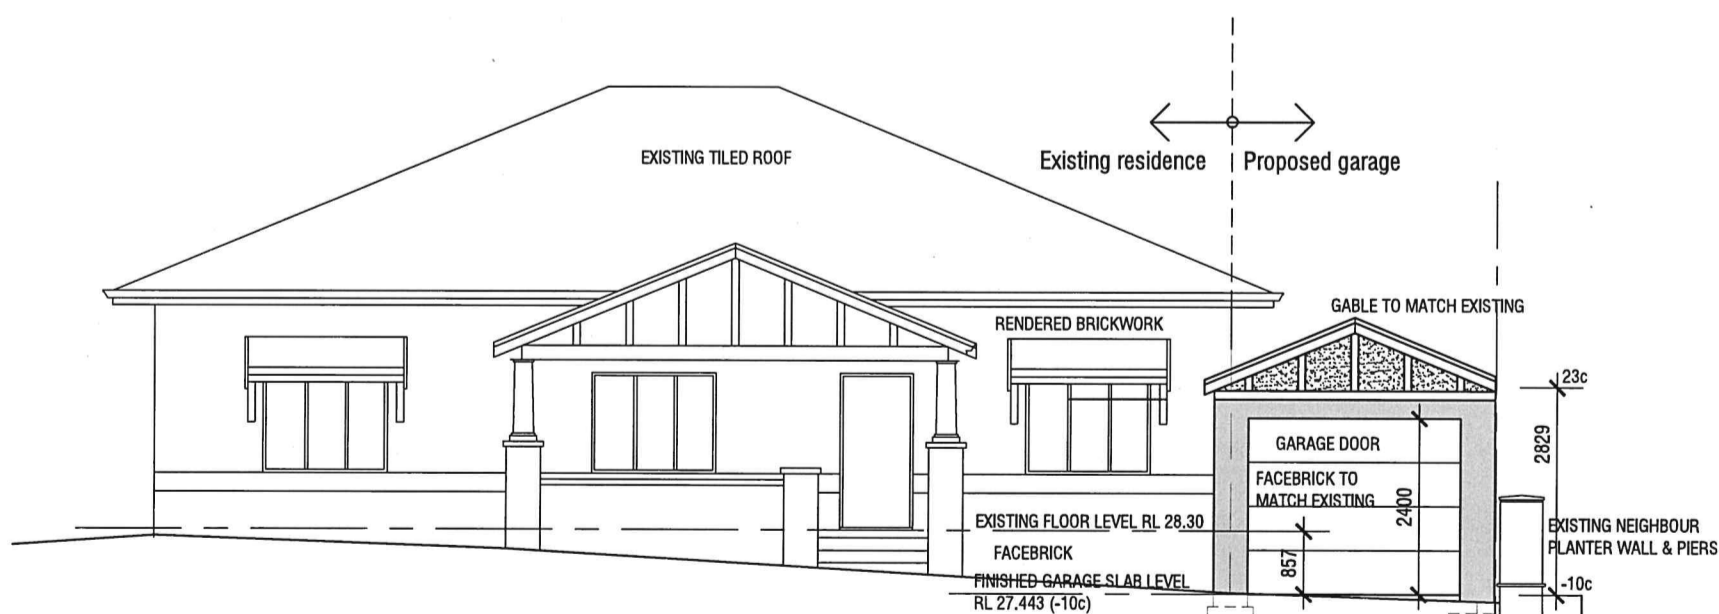

PROPOSED FRONT (EAST) ELEVATION

SCALE 1:100 @ A3


**Proposed new carport to existing residence,
 house #15 ,Walter Street , East Fremantle**

A	06.04.23	ISSUED FOR DEVELOPMENT APPLICATION


drawing: **Elevations**
 drawn: jp
 date: Jan. 2023
 scale: 1:100

dwg. no:
DA.03

Town of East Fremantle
 24 APR 2023
 RECEIVED

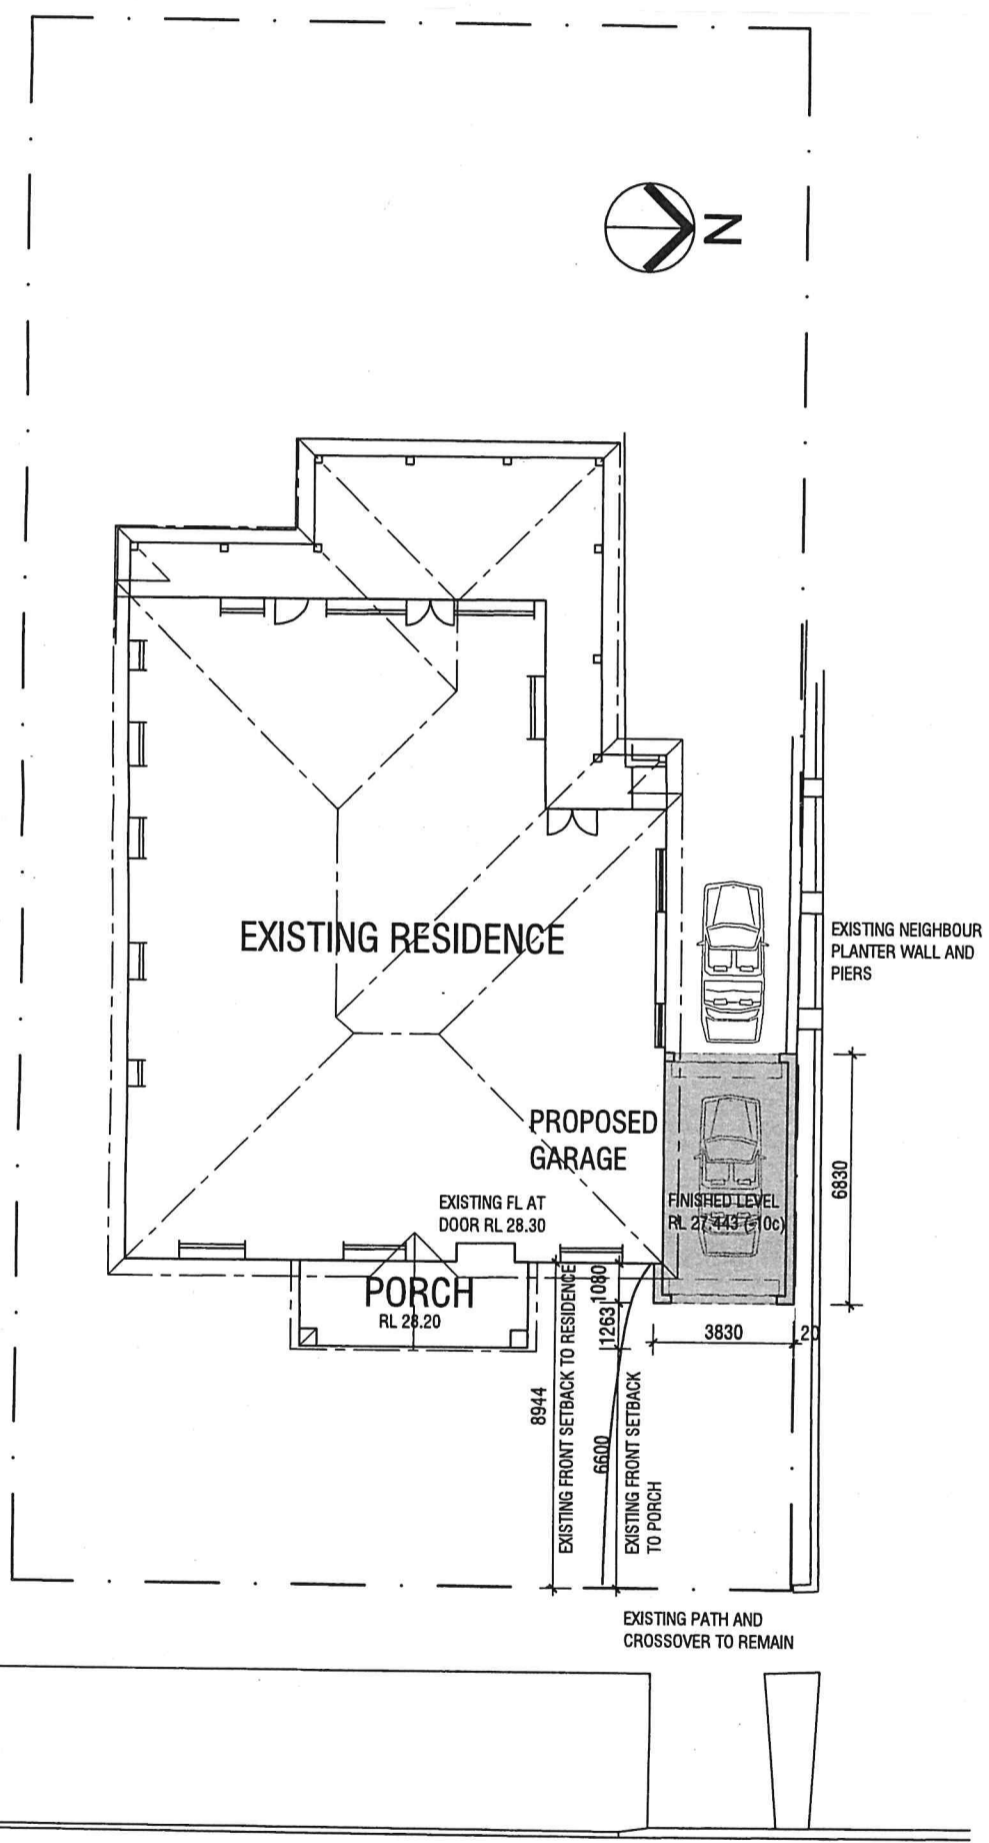

SITE PLAN
 SCALE 1:200 @ A3

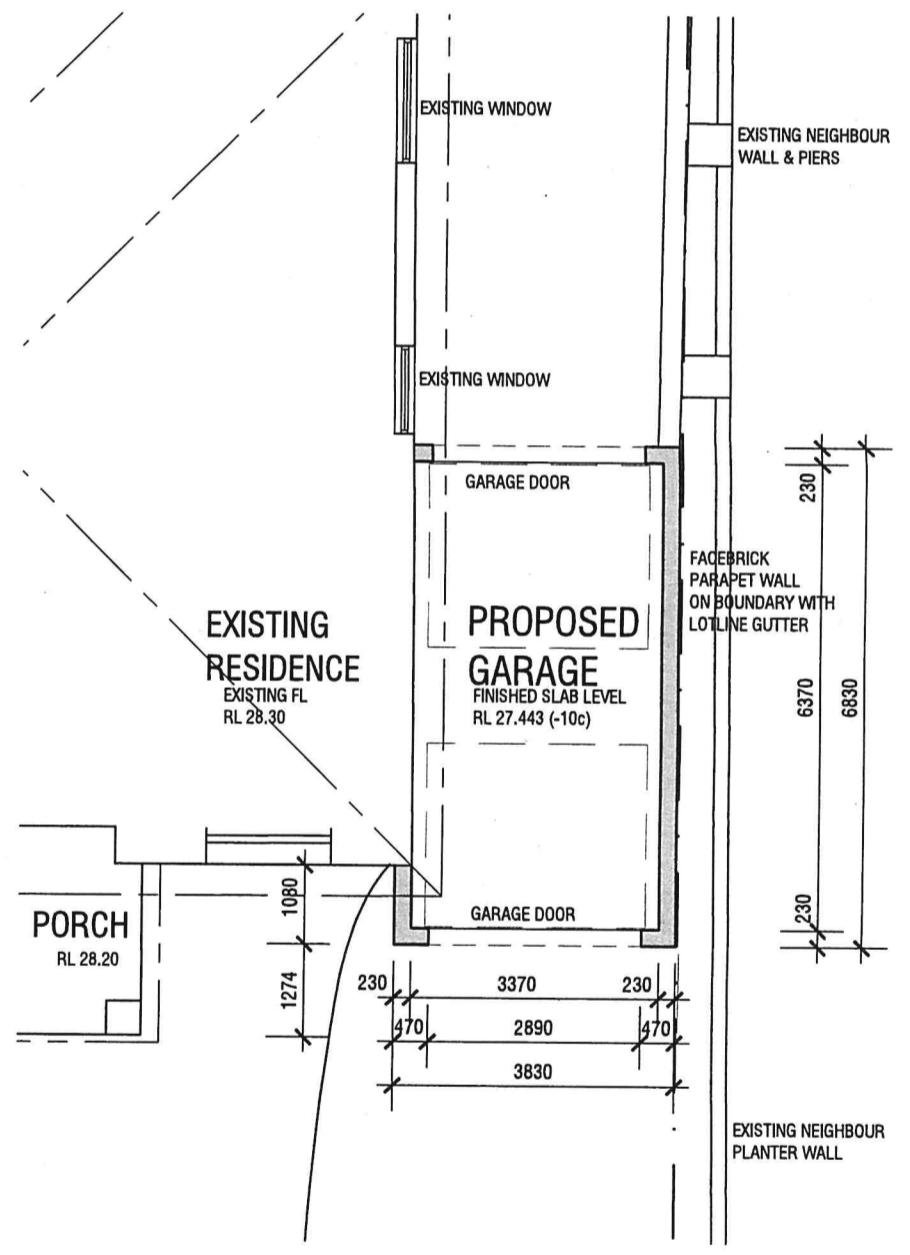

FLOOR PLAN
 SCALE 1:100 @ A3

**Proposed new carport to existing residence,
 house #15, Walter Street, East Fremantle**


A	06.04.23	ISSUED FOR DEVELOPMENT APPLICATION

drawing: Site & Floor plans	
drawn: jp	dwg. no:
date: Jan. 2023	DA.02
scale: 1:100,1:200	

Town of East Fremantle

24 APR 2023


RECEIVED

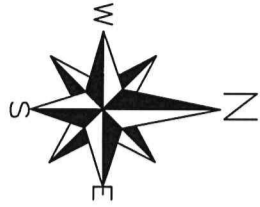

⊕	Power Dome
⊙	Power Pole
[] [C]	Phone Pits
W	Water Conn.
[TP10.00]	Top Pillar/Post
[TW10.00]	Top Wall
[TR10.00]	Top Retaining
[TF10.00]	Top Fence

NOTE:
 tions of all sewer manholes, junctions and sewer
 s are approximate only due to lack of information.
 se confirm all positions with Water Corp.

NOTE:
 Approx. Sewer Clearance Line
 (This line is NOT an easement)
 Setbacks MUST be confirmed
 by Water Corp. before any
 design work is undertaken.
 This line is NOT definitive.

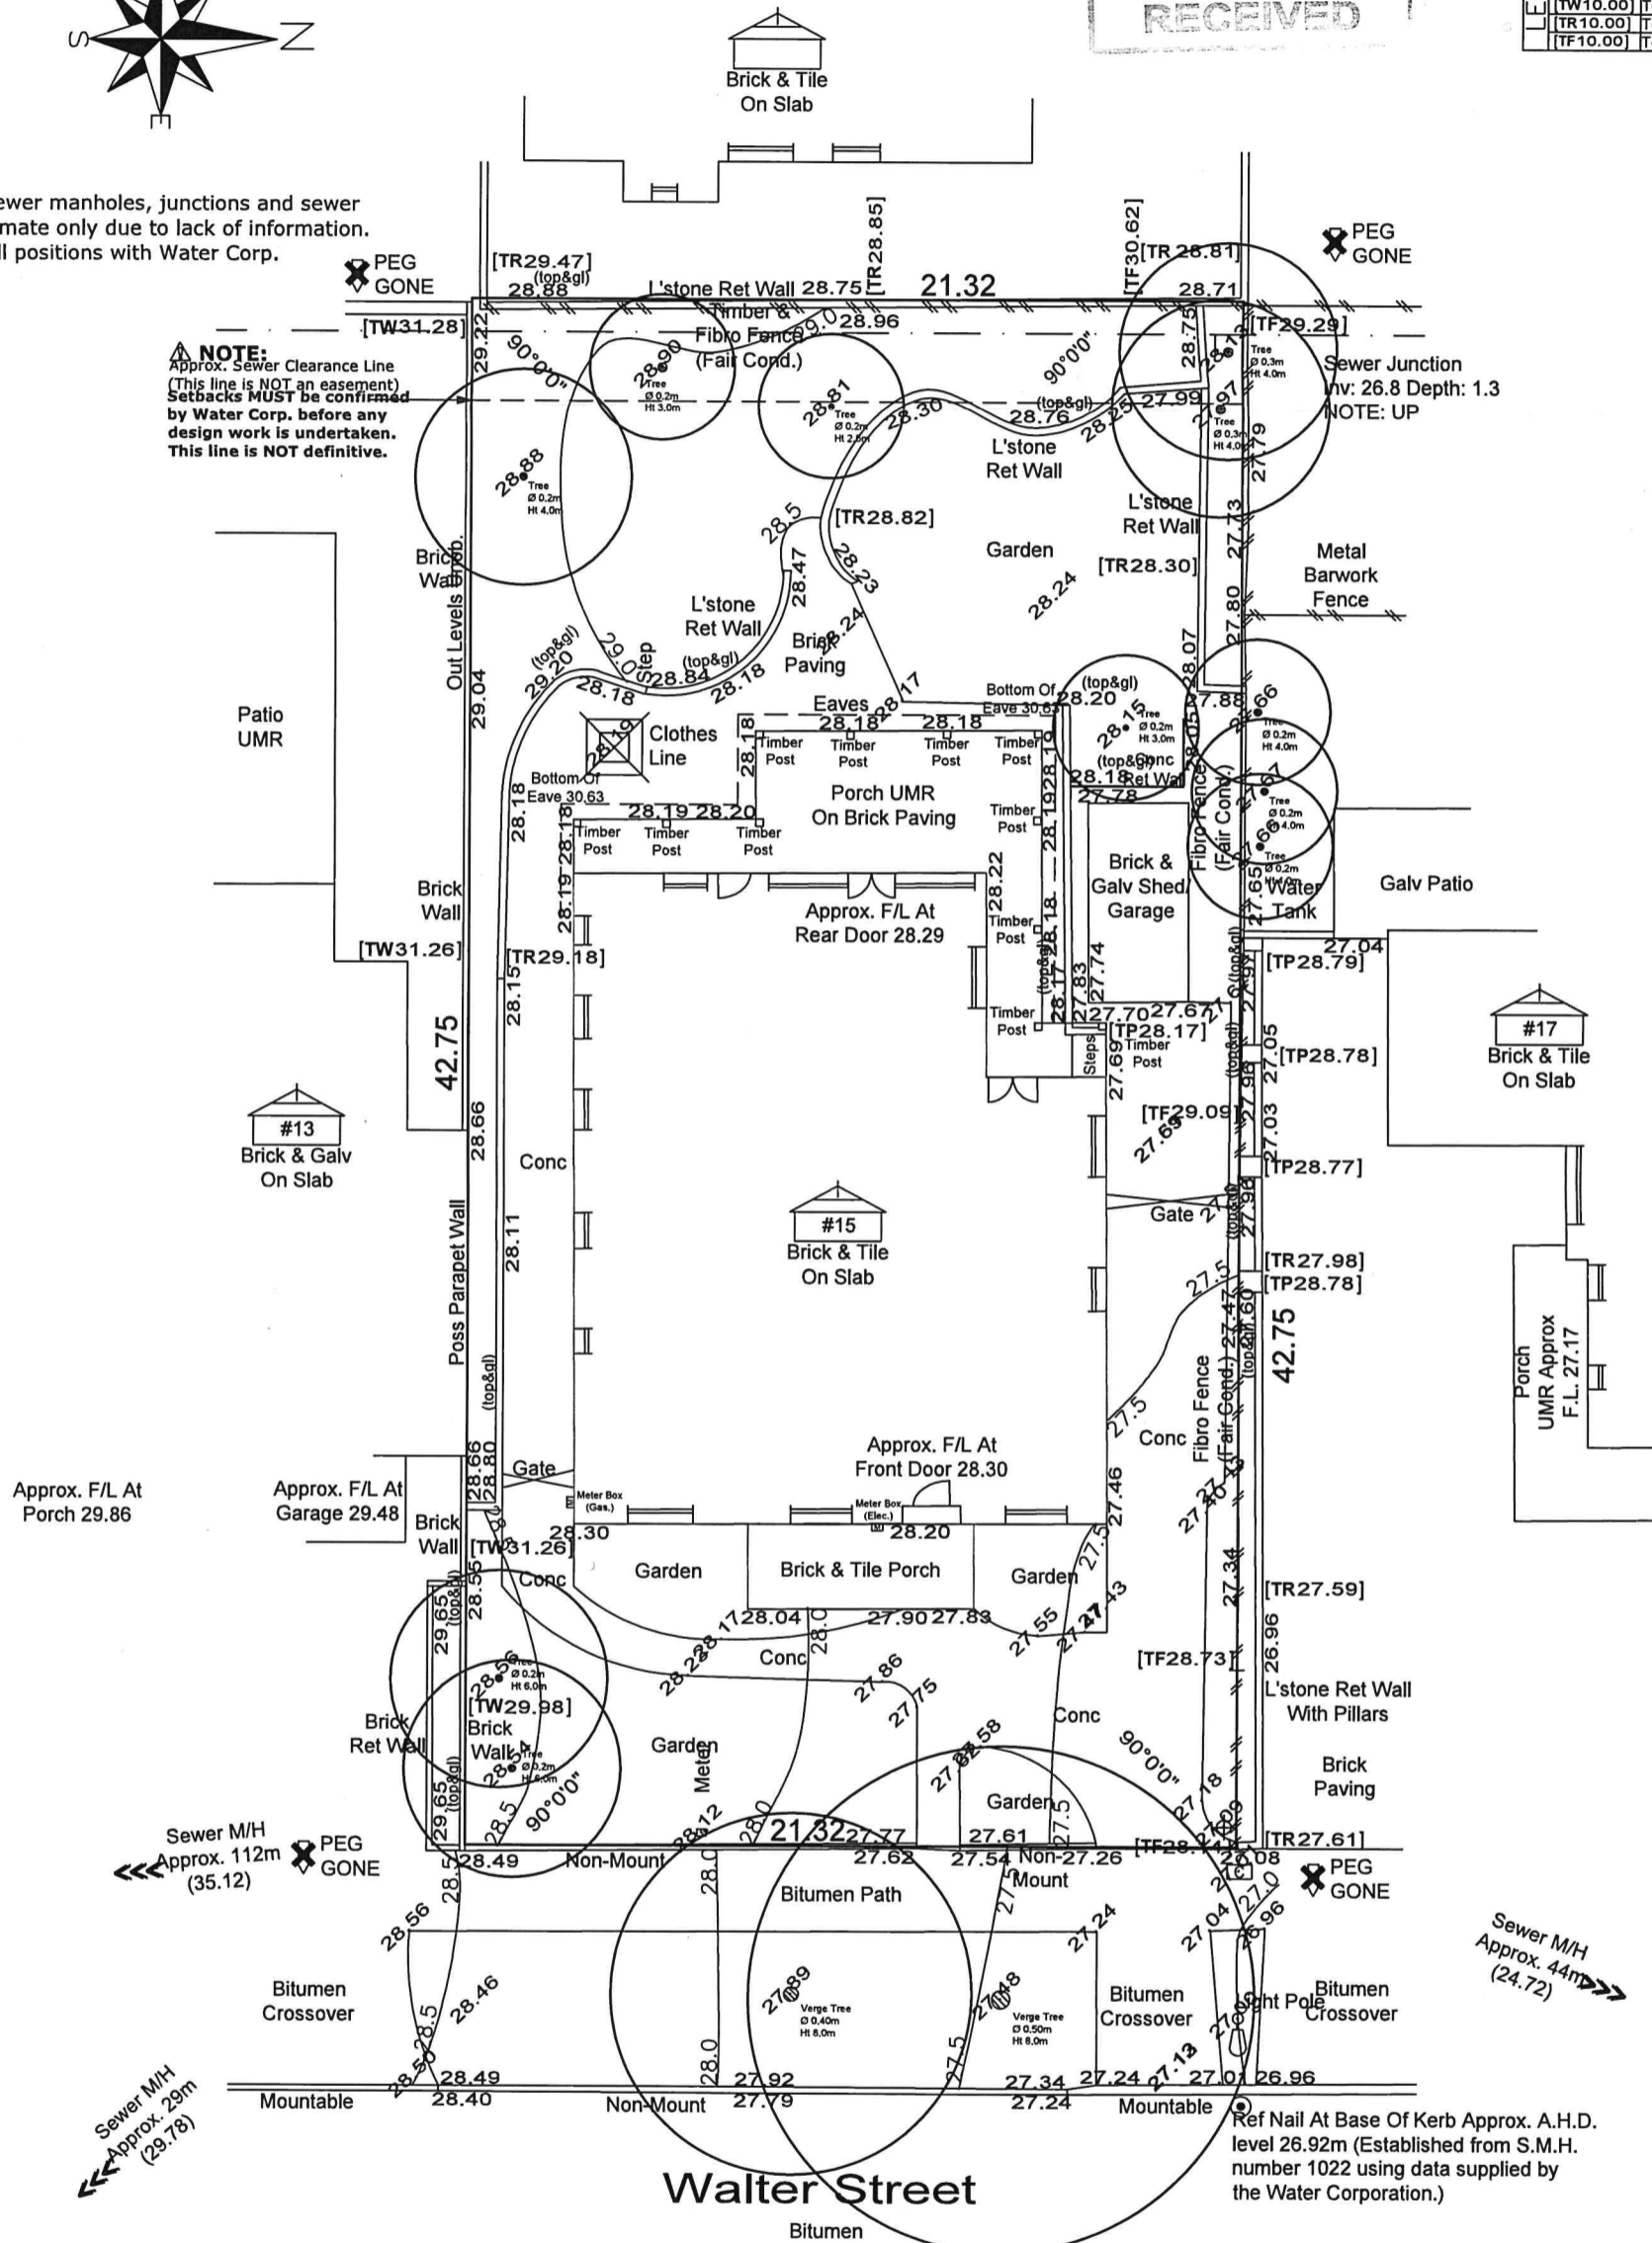

**Proposed new carport to existing residence,
 house #15, Walter Street, East Fremantle**

drawing: Site Survey

drawn: jp

dwg. no:

date: Jan. 2023

scale: 1:200

DA.01

A 06.04.23 ISSUED FOR DEVELOPMENT APPLICATION