




**NOTE:**  
- ALL STORMWATER FROM STRUCTURE  
TO BE CONTAINED WITHIN LOT.  
- EXACT LOCATION OF RWP'S TO BE  
CONFIRMED WITH OWNER.  
- CONNECTION TO SOAKWELL BY OWNER.

**NOTE:**  
- NO CHANGE TO EXISTING GROUND  
LEVELS.

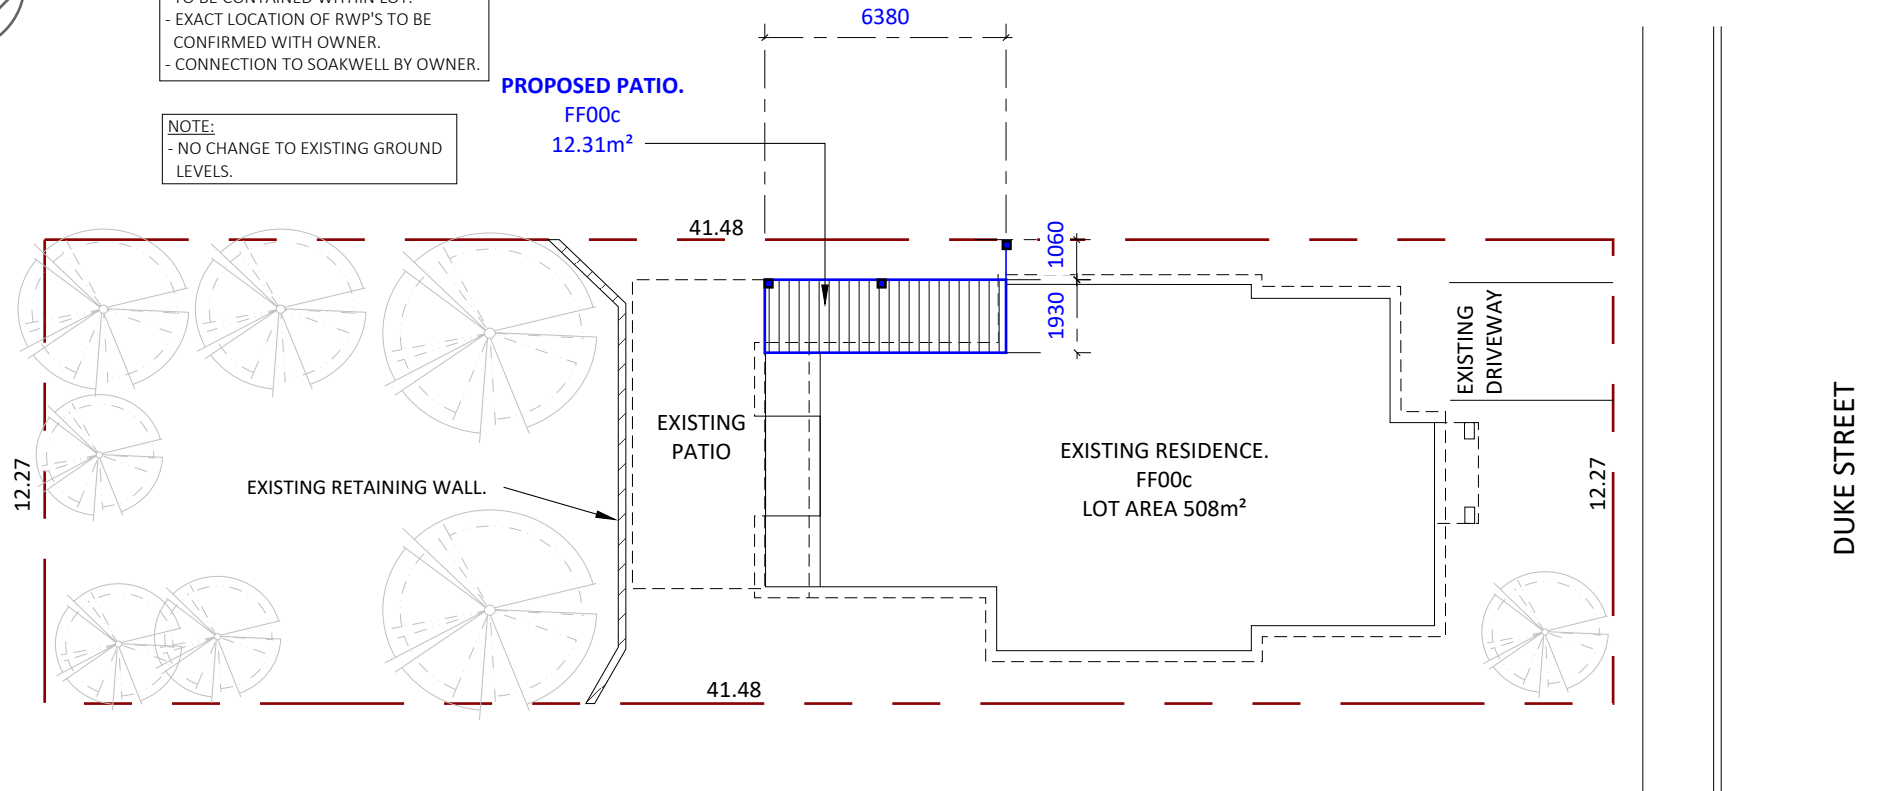

**SITE PLAN**  
SCALE 1:200

**NOTE:**  
DO NOT SCALE FROM DRAWINGS. DIMENSIONS  
MUST BE FOLLOWED AND CHECKED ON SITE  
PRIOR TO THE COMMENCEMENT OF ANY WORKS

**NOTE:**  
ALL CONSTRUCTION TO BE IN ACCORDANCE  
WITH ALL ENGINEERS DETAILS, ALL RELEVANT  
AUSTRALIAN STANDARDS & THE BUILDING  
CODE OF AUSTRALIA.



GRAND PATIOS Pty Ltd  
1/97 Dixon Road, Rockingham WA 6168

**CLIENT:**  
PORTER & COOMBES

**ADDRESS:**  
LOT 508, No. 50 DUKE STREET, EAST FREMANTLE WA 6158


**PROJECT NAME:**  
PATIO ADDITION

**DWG TITLE:**  
SITE PLAN

**JOB REF.**  
9732

**1**


**A**

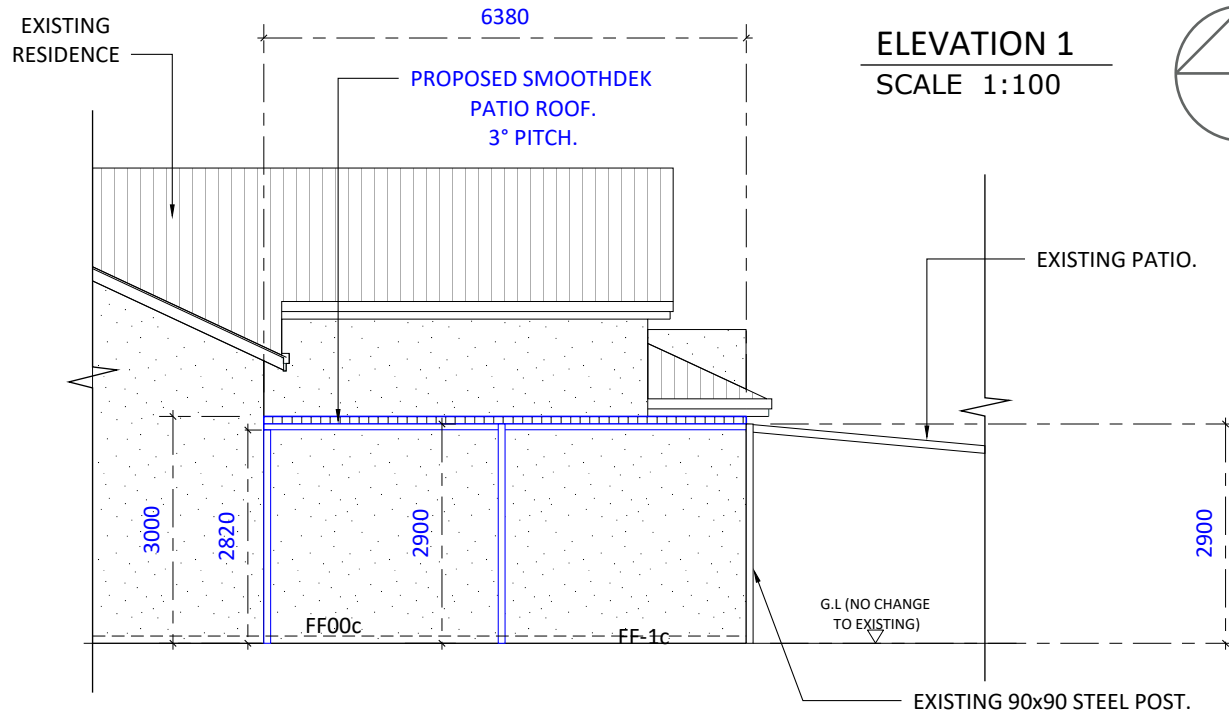

NOTE:  
- ALL STORMWATER FROM STRUCTURE TO BE CONTAINED WITHIN LOT.  
- EXACT LOCATION OF RWP'S TO BE CONFIRMED WITH OWNER.  
- CONNECTION TO SOAKWELL BY OWNER.

NOTE:  
- NO CHANGE TO EXISTING GROUND LEVELS.

PROPOSED SMOOTHDEK PATIO ROOF. 3° PITCH.

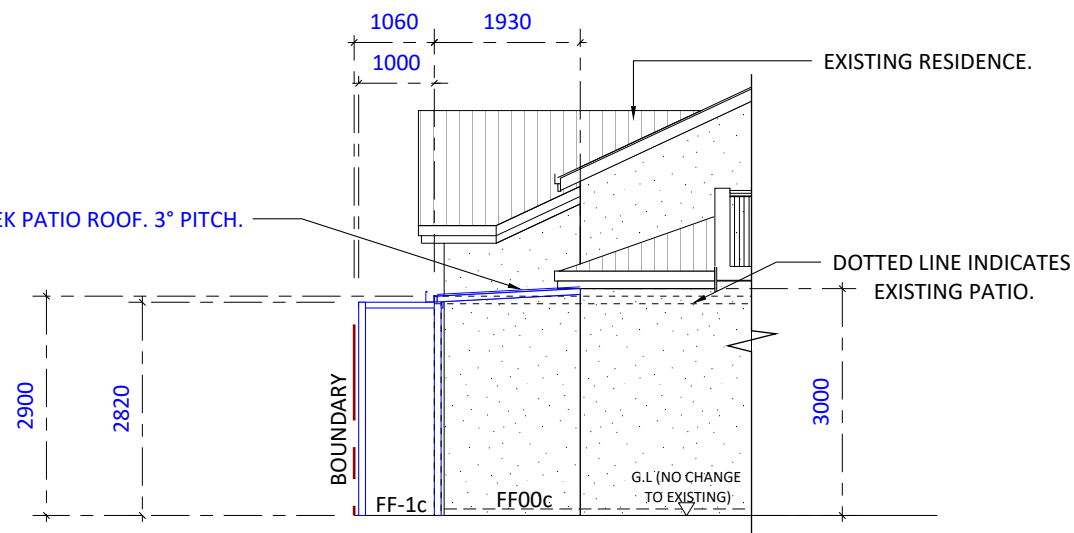

NOTE:  
DO NOT SCALE FROM DRAWINGS. DIMENSIONS MUST BE FOLLOWED AND CHECKED ON SITE PRIOR TO THE COMMENCEMENT OF ANY WORKS.

NOTE:  
ALL CONSTRUCTION TO BE IN ACCORDANCE WITH ALL ENGINEERS DETAILS, ALL RELEVANT AUSTRALIAN STANDARDS & THE BUILDING CODE OF AUSTRALIA.



GRAND PATIOS Pty Ltd  
1/97 Dixon Road, Rockingham WA 6168

CLIENT:

PORTER & COOMBES

ADDRESS:

LOT 508, No. 50 DUKE STREET, EAST FREMANTLE WA 6158

PROJECT NAME:

PATIO ADDITION

DWG TITLE:

ELEVATION

JOB REF.

9732

2

A