







- NOTES
- DO NOT SCALE DRAWINGS.
  - ALL DIMENSIONS ARE IN MILLIMETRES UNLESS NOTED OTHERWISE.
  - ALL DIMENSIONS SHALL BE VERIFIED ON SITE BEFORE PROCEEDING WITH THE WORK. ROBESON ARCHITECTS SHALL BE NOTIFIED OF ANY DISCREPANCIES.
  - THIS DRAWING MUST BE READ IN CONJUNCTION WITH ALL RELEVANT CONTRACTS, SPECIFICATIONS AND DRAWINGS.
  - COPYRIGHT OF THIS DRAWING REMAINS THE PROPERTY OF ROBESON ARCHITECTS.


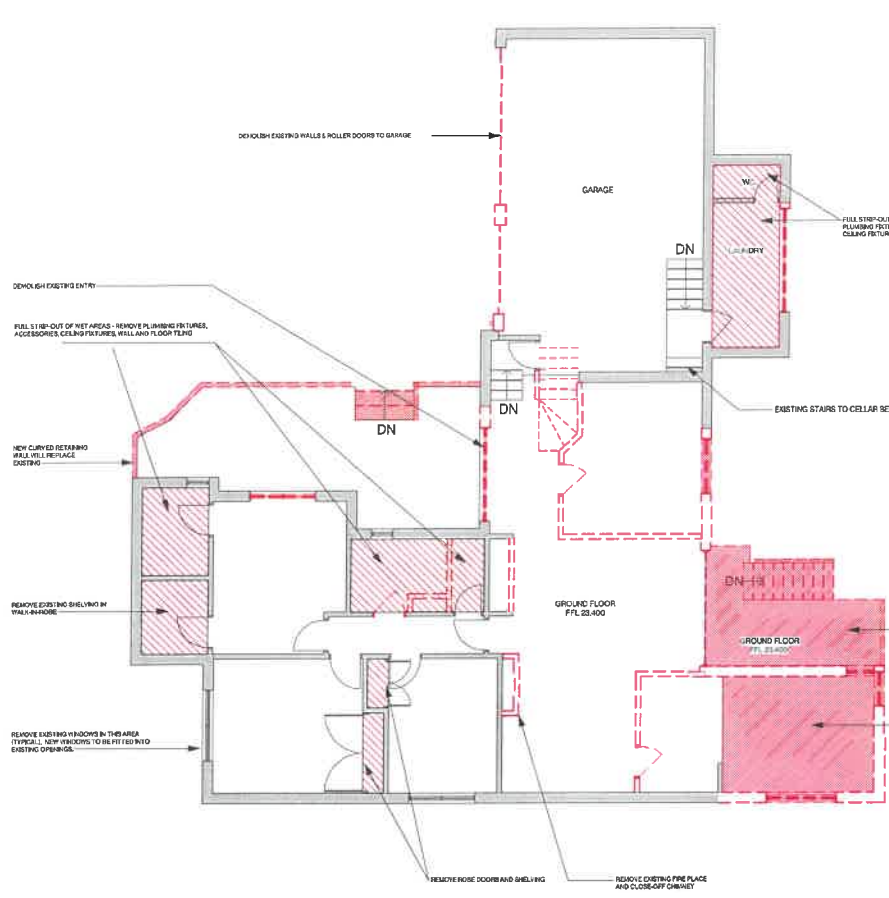


1 GROUND FLOOR DEMOLITION  
SCALE 1:100


TOWN OF EAST FREMANTLE  
PLANNING APPLICATION  
DATE 1 OCT 2019 No. P 07/19  
RECEIVED

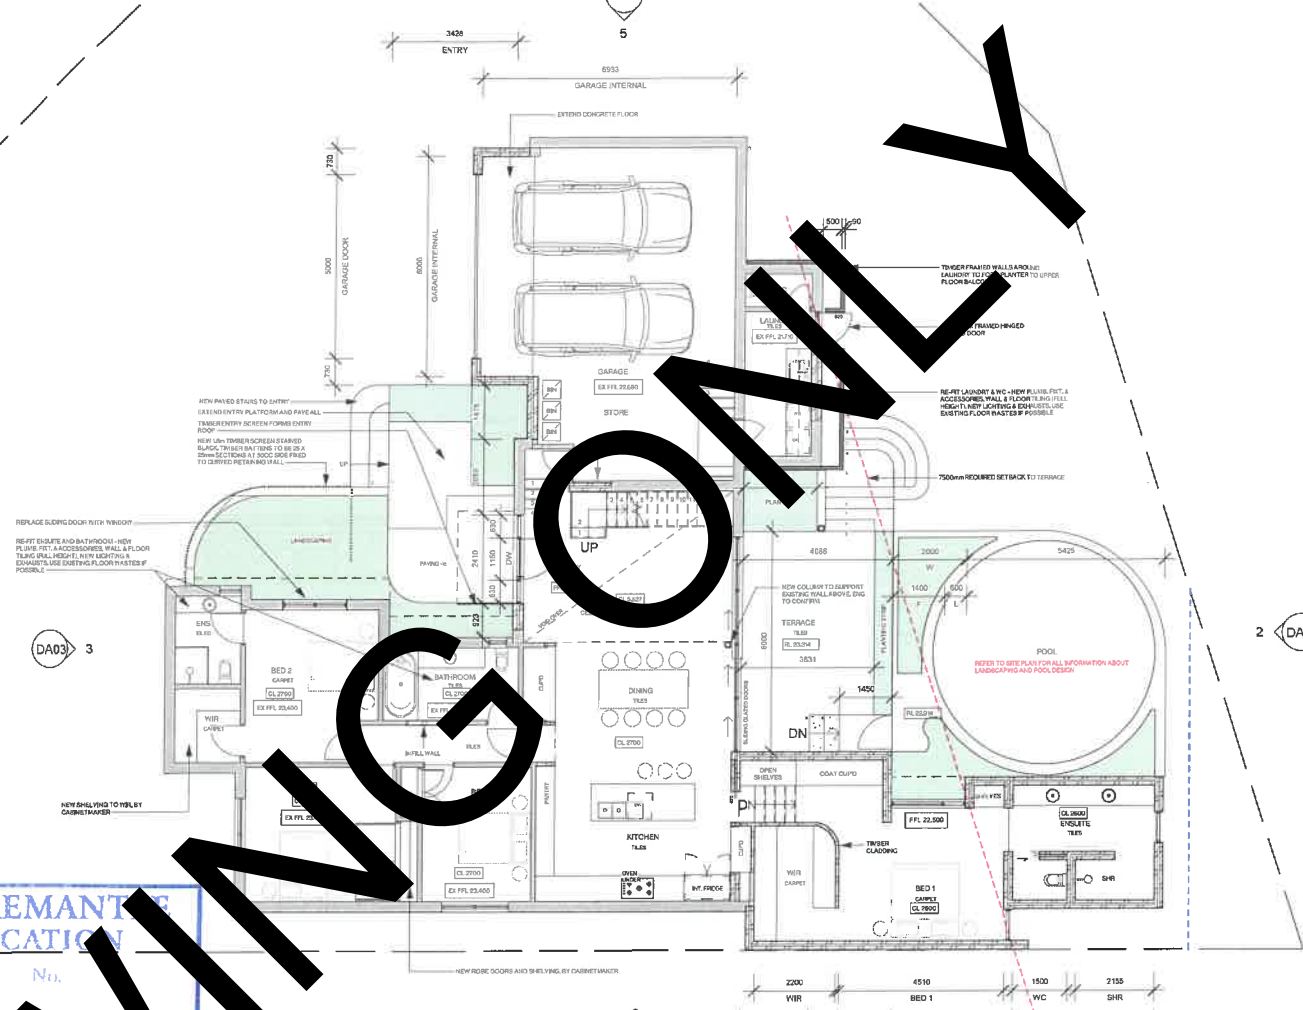

2 GROUND FLOOR PROPOSED  
SCALE 1:100

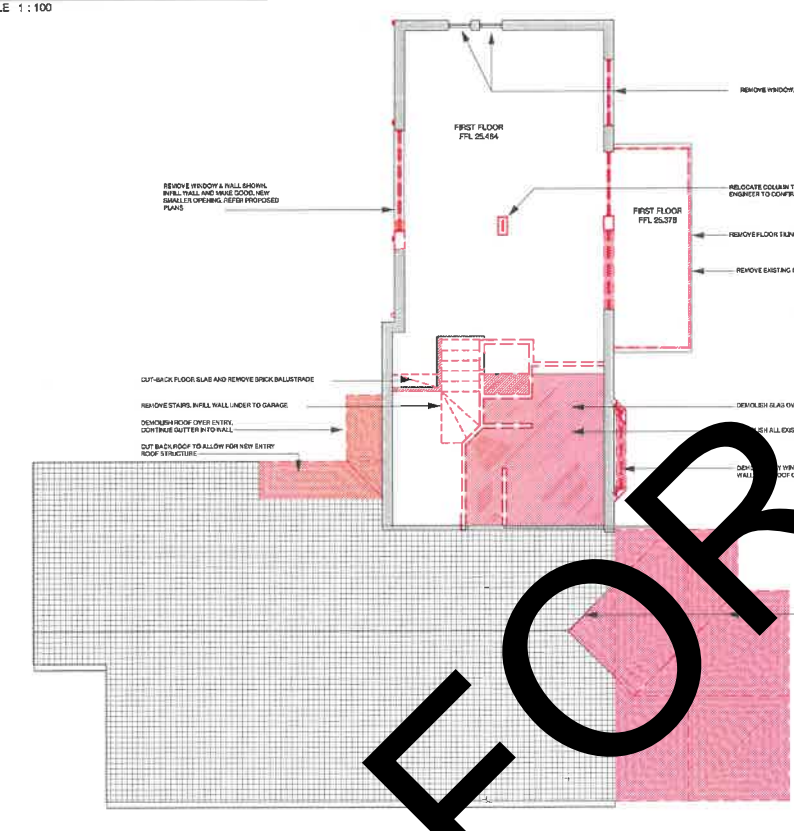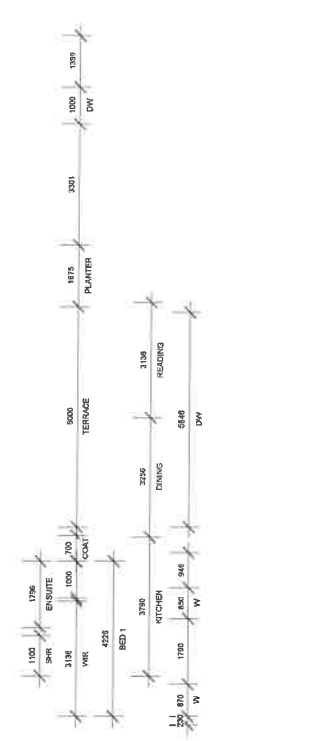

3 FIRST FLOOR DEMOLITION  
SCALE 1:100

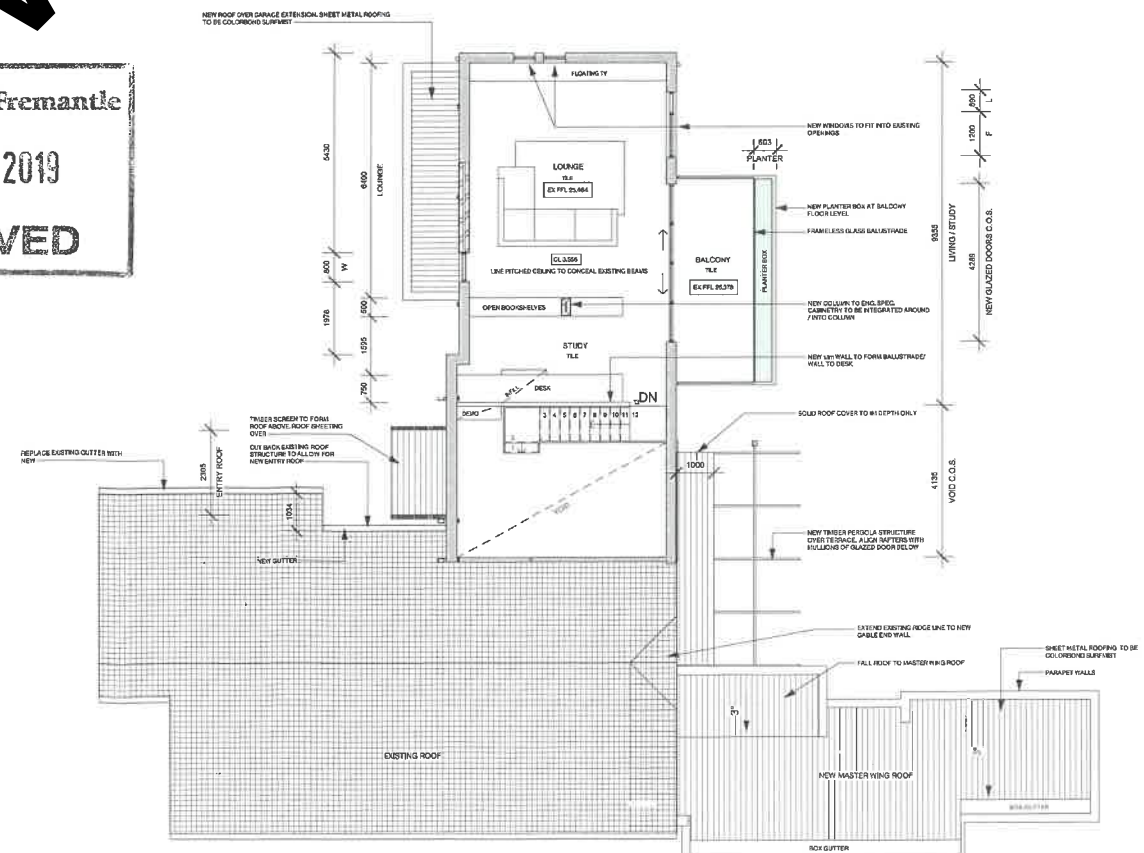

4 FIRST FLOOR PROPOSED  
SCALE 1:100

**WALL LEGEND**

B1	90mm FACE BRICK WALL
B2	100mm FACE BRICK WALL
B3	90mm BRICK WALL 90mm BRICK/ 90mm CAVITY 90mm BRICK EXT. FENCED FENCE & 100mm FENCE
B4	200mm CAVITY BRICK WALL 90mm BRICK/ 90mm CAVITY 90mm BRICK
B5	90mm CAVITY BRICK WALL 90mm BRICK/ 90mm CAVITY 90mm BRICK
T1	90mm TIMBER STUD WALL
	EXISTING WALLS
	DEMOLISHED

NOTE:  
THIS LEGEND TO BE READ IN CONJUNCTION WITH THE SPECIFICATION AND STRUCTURAL DIMENSIONS SHEETS.

REV	DESCRIPTION	DATE
C	DA SUBMISSION	18.09.19
B	FOR CLIENT REVIEW	28.08.19
A	FOR CLIENT REVIEW	12.8.19

**ROBESON ARCHITECTS**

ABN 12155776686  
5 NORTHWOOD STREET  
WEST LEEDERVILLE WA 6007

CLIENT  
**J & L RIDLEY**

PROJECT  
**ALTERATIONS & ADDITIONS  
28 LOCKE CRESCENT  
EAST FREMANTLE WA 6158**

DRAWING TITLE  
**FLOOR PLANS**

STATUS  
**DA SUBMISSION**

SCALE © A1 DRAWN LB DESIGNED SR  
PROJECT NUMBER 1906 DRAWING NUMBER DA02 REV C