
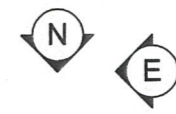


planning

Site Coverage	= 911.4 sq.m.
Lot size	= 258.55 sq.m.
Existing	= 258.55 sq.m.
Proposed Carport	= 58.6 sq.m.
Total Coverage	= 317.15 sq.m.
Coverage	= 34.8%
Open Space	= 65.2%

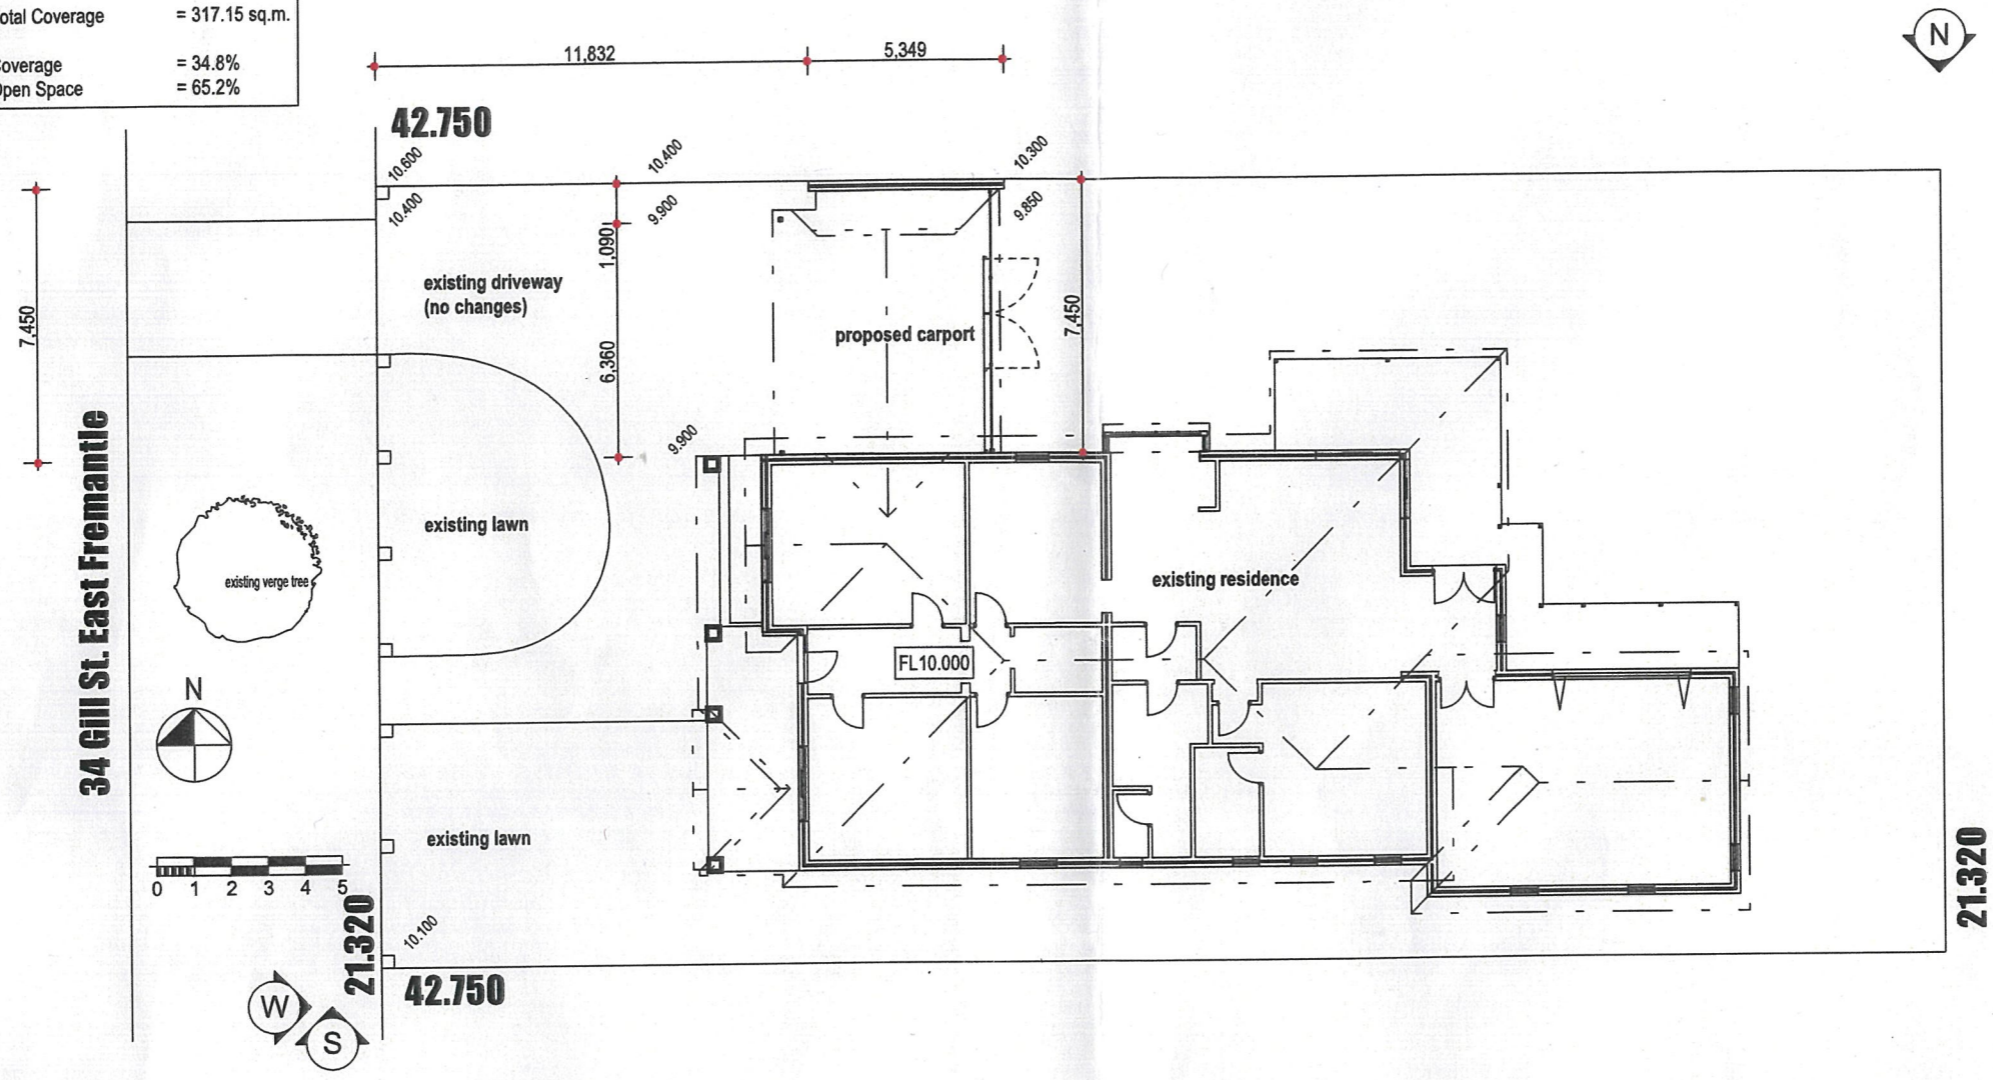

Town of East Fremantle
22 AUG 2019
RECEIVED

TOWN OF EAST FREMANTLE
APPROVED
Application No: P057/19
Date of Decision
1/10/2019
allan
Authorised by

SITE PLAN
1:200

john chisholm design
BUILDING DESIGN & VISUALISATION
t. 9339 2999 m. 0408 833 399
jc@jonchisholm.com www.jonchisholm.com



Project:
Carport
34 Gill St.
East Fremantle

Drawing:
Site Plan

REV.	AMENDMENT	DATE
1	issued for planning	25/6/2019

Date:	22/08/2019	Drwn:	JC
Job No.:	1907	Dwg No.:	A101
		Rev	1


The builder must verify all dimensions on site before commencing any work or shop dwgs.

planning

TOWN OF EAST FREMANTLE
APPROVED
 Application No: P057/19
 Date of Decision
1/10/2019
 Authorised by *[Signature]*

NOTE: check all dimensions on site

Town of East Fremantle
 22 AUG 2019
 RECEIVED

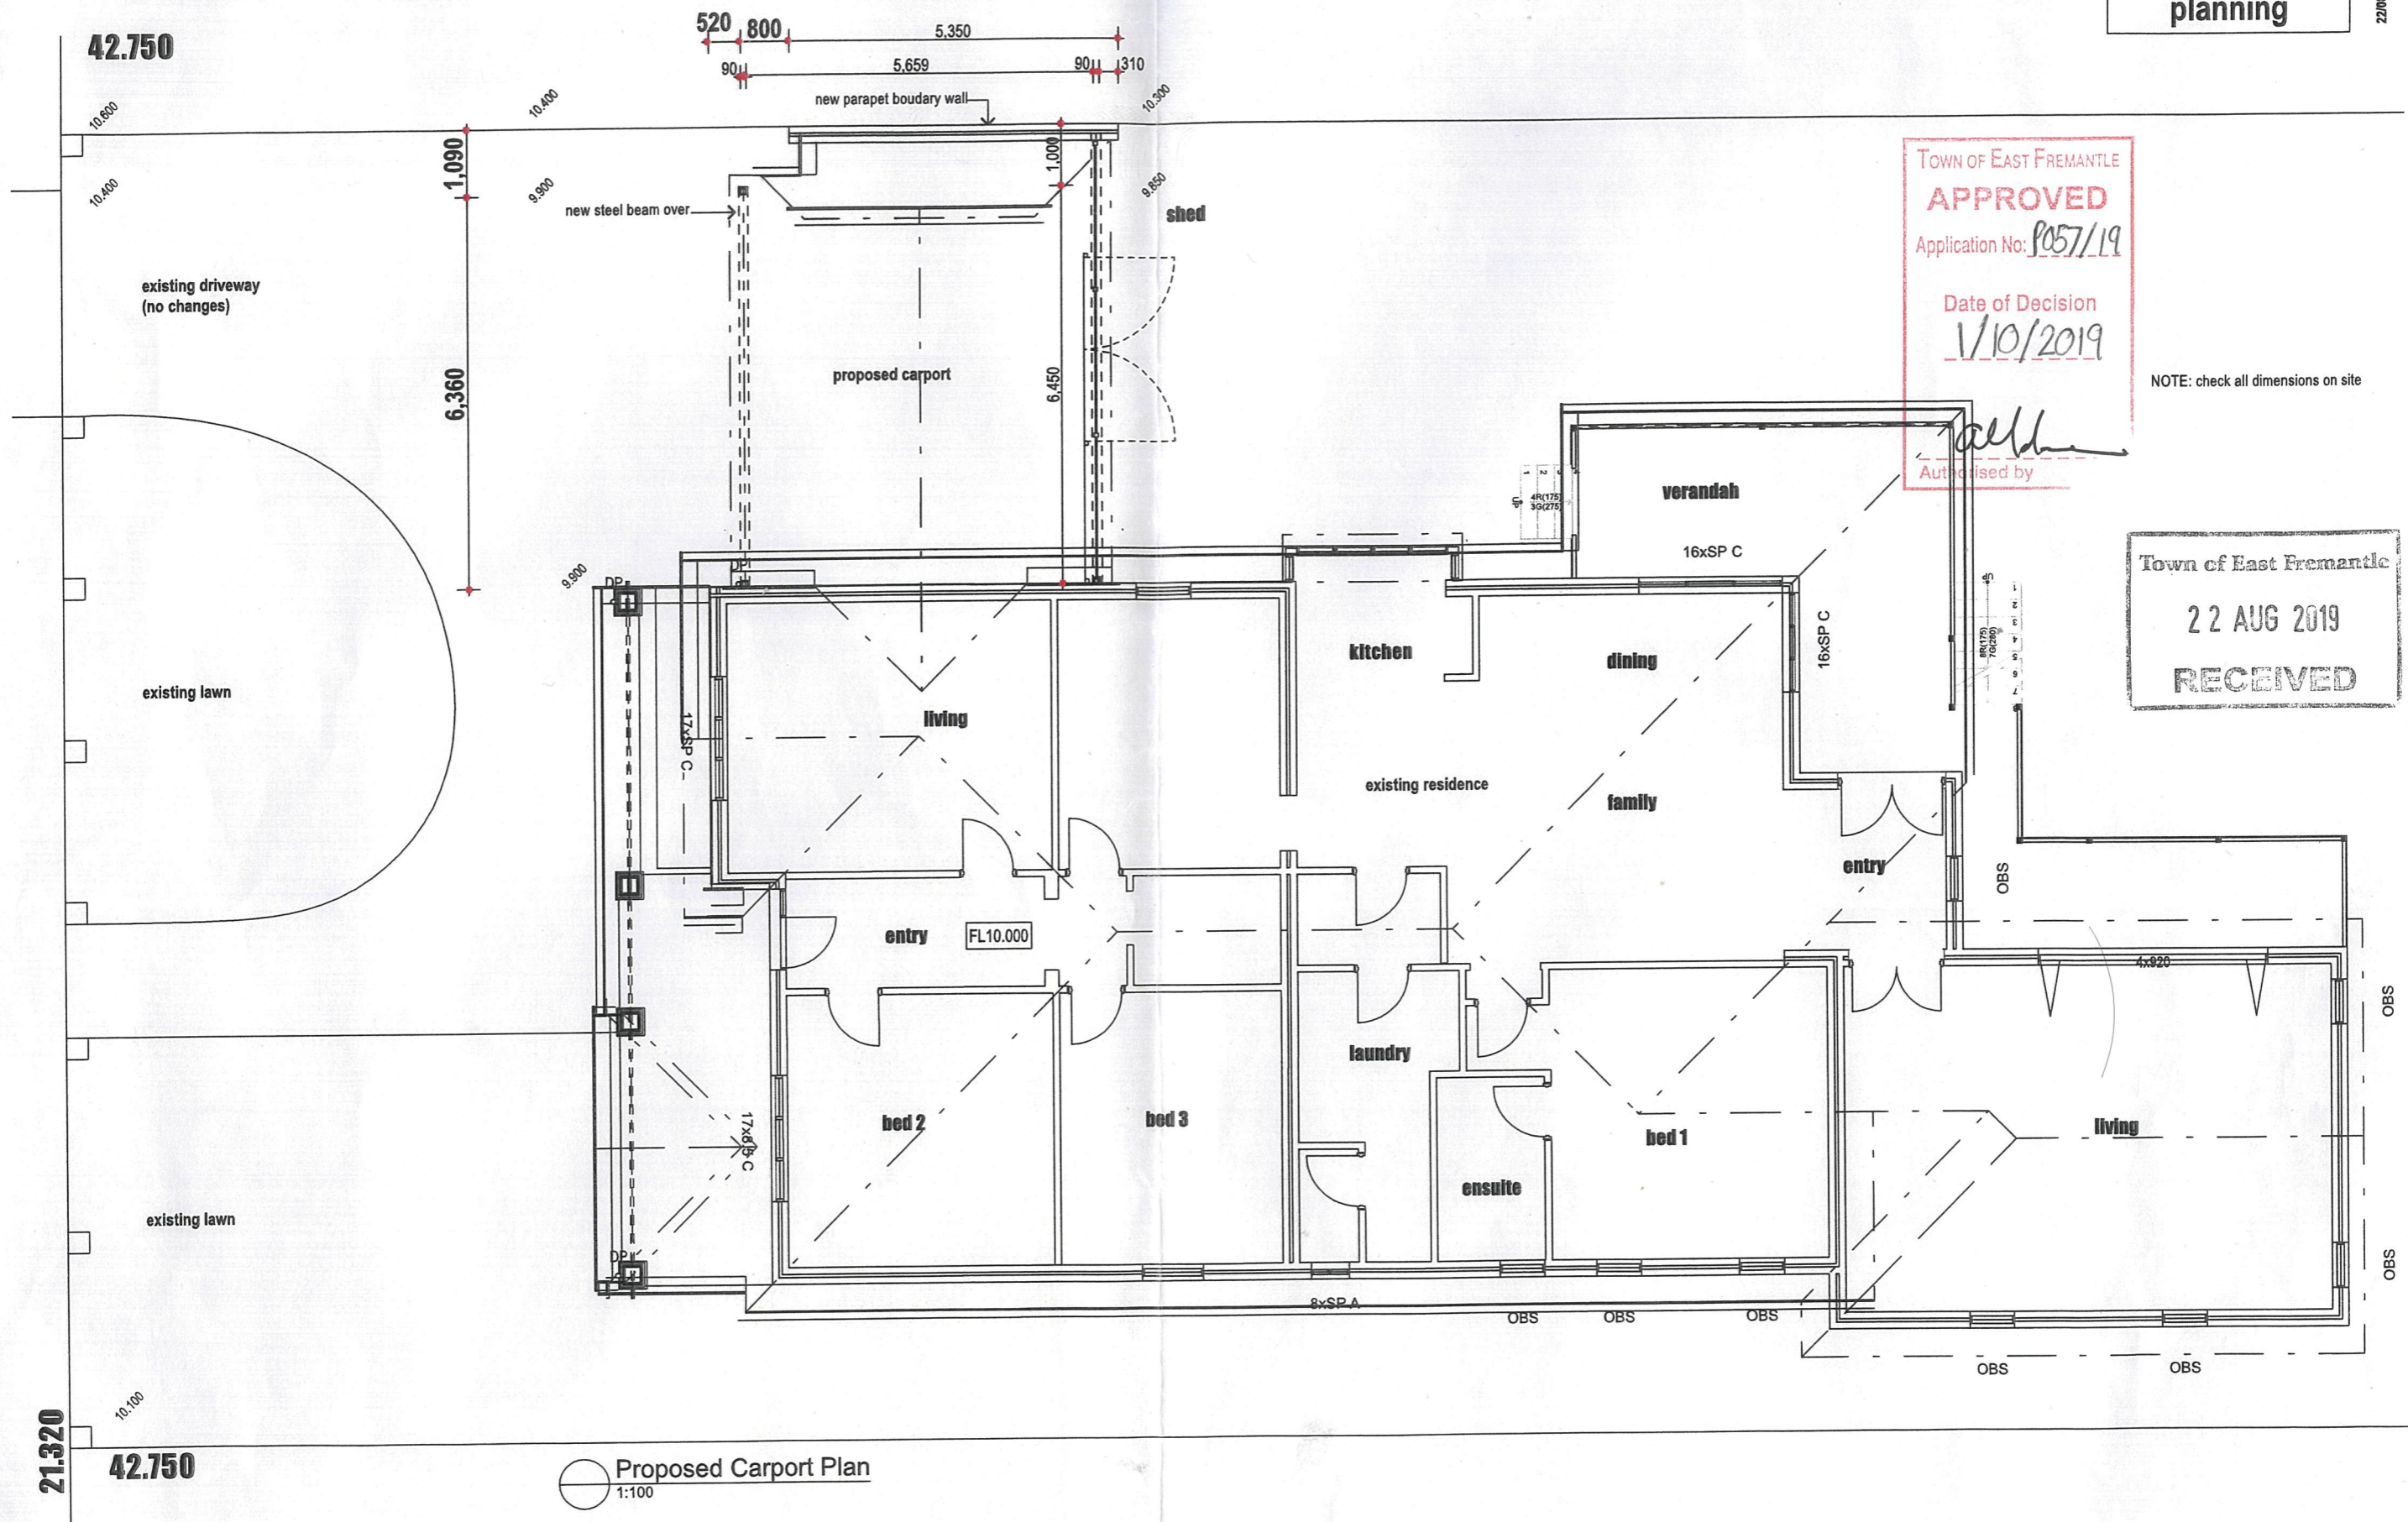

Proposed Carport Plan
 1:100

<p>john chisholm design BUILDING DESIGN & VISUALISATION 1. 9339 2999 m. 0408 833 399 © Copyright jc@jonchisholm.com www.jonchisholm.com</p>	<p>NATIONAL ASSOCIATION OF BUILDING DESIGNERS BUILDING DESIGNERS ASSOCIATION OF WESTERN AUSTRALIA INC.</p>	<p>Project: Carport 34 Gill St. East Fremantle</p>	<p>Drawing: Proposed Carport Plan</p>	Date: 22/08/2019	Drwn: JC
				Job No: 1907	Dwg No: A201 Rev 1
<p>1 issued for planning 25/6/2019</p>				<p>The builder must verify all dimensions on site before commencing any work or shop dwgs.</p>	
<p>REV. AMENDMENT</p>		<p>DATE</p>			