

PROPOSED PATIO



FF-1c

14.26m²

STORMWATER NOTE

ALL STORMWATER FROM STRUCTURE TO BE CONTAINED WITHIN LOT. CONNECTION TO SOAKWELL BY OWNER.

NOTE: ALL GROUND LEVELS REMAINING UNCHANGED

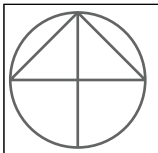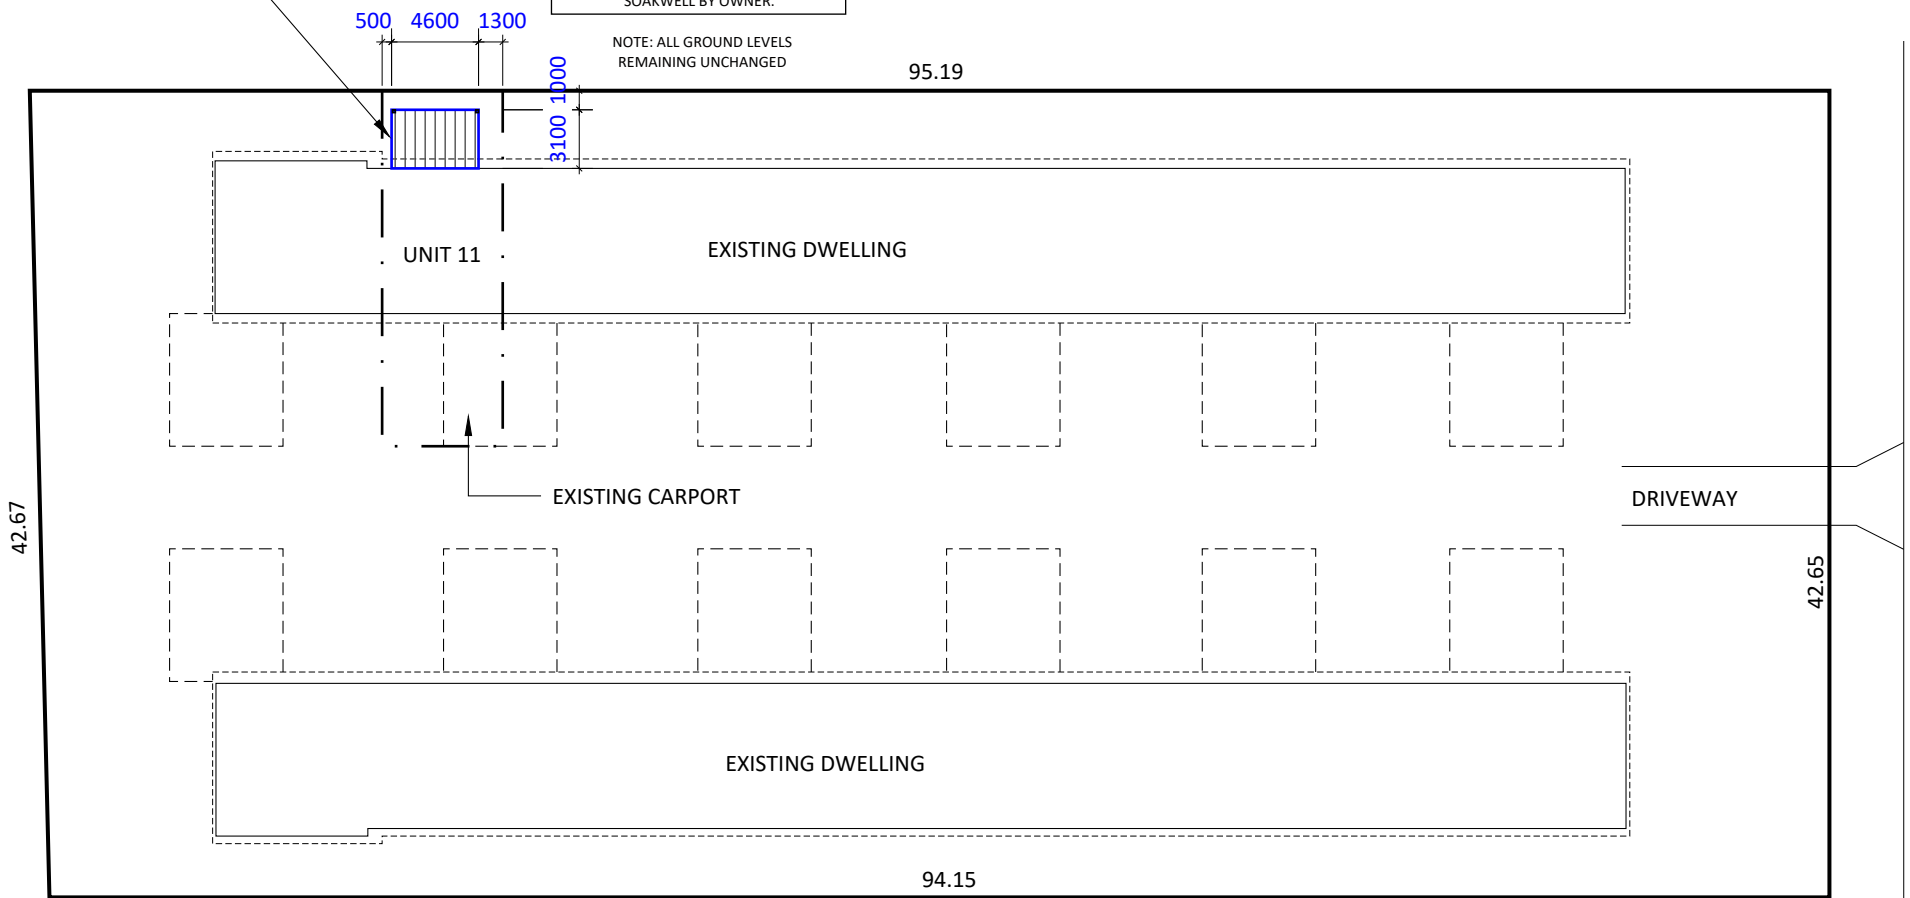

:: SITE PLAN

Scale: 1:400



GRAND PATIOS Pty Ltd
1/97 Dixon Road, Rockingham WA 6168


CLIENT:
HUNT
ADDRESS:
LOT 11 No. 11/27 OSBORNE ROAD, EAST FREMANTLE WA
6158

DRAWING DESCRIPTION:
SITE PLAN
JOB NUMBER:
8669

REVISIONS		
	MM/DD/YY	REMARKS
1	--/--/--	...
2	--/--/--	...
3	--/--/--	...


1

A

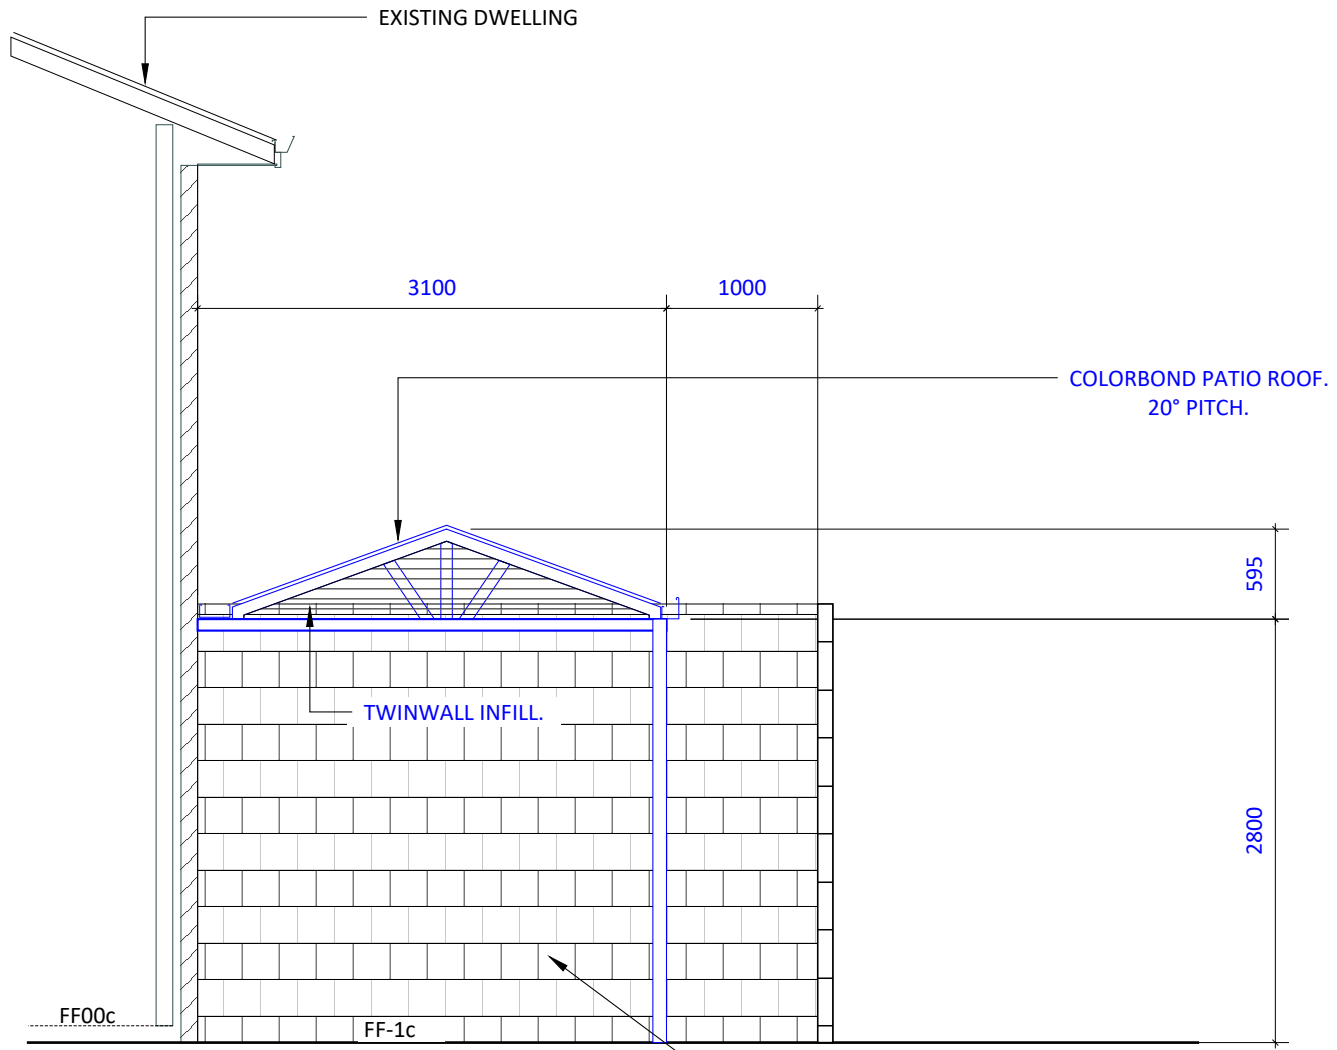

NOTE: ALL GROUND LEVELS
REMAINING UNCHANGED

STORMWATER NOTE
ALL STORMWATER FROM STRUCTURE TO BE
CONTAINED WITHIN LOT. CONNECTION TO
SOAKWELL BY OWNER.

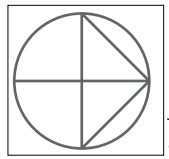

:: ELEVATION
Scale: 1:50



GRAND PATIOS Pty Ltd
1/97 Dixon Road, Rockingham WA 6168

CLIENT:
HUNT
ADDRESS:
LOT 11 No. 11/27 OSBORNE ROAD, EAST FREMANTLE WA
6158

DRAWING DESCRIPTION:
ELEVATION
JOB NUMBER:
8669

REVISIONS		
	MM/DD/YY	REMARKS
1	--/--/--	...
2	--/--/--	...
3	--/--/--	...

A 2