

N
 SITE PLAN
 SCALE 1:200

AREAS	
LOT SIZE	491m ²
DWELLING	124m ²
SHED	13.5m ²
% OPEN SPACE	72%


This drawing should be read in conjunction with engineers drawings.
 Contractors must verify all dimensions at the job before commencing any work or making any shop drawings.



Rev. A Date: 25.05.2020

Description: PRELIM

BPOO SITE PLAN
 RETROSPECTIVE APPLICATION
 ALTERATIONS & ADDITIONS
 30 MARMION STREET, EAST FREMANTLE WA

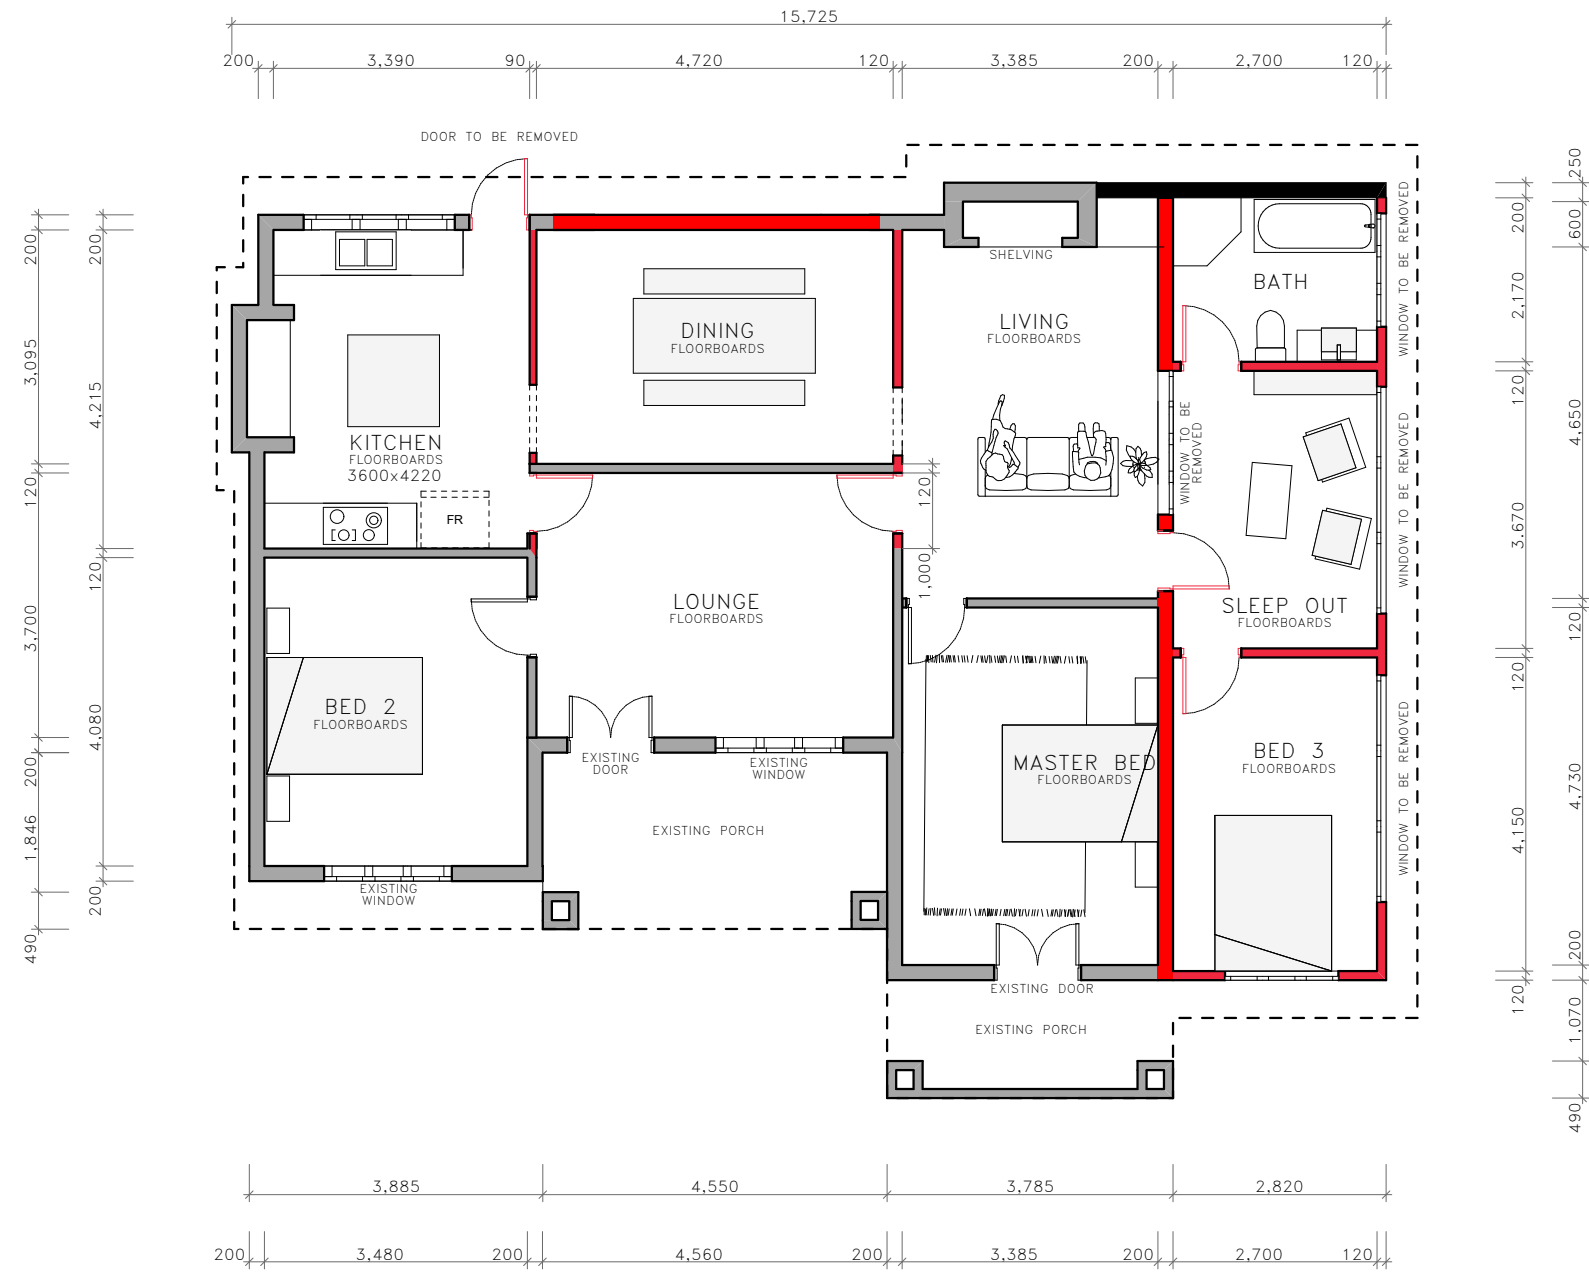

N

 EXISTING/DEMOLITION PLAN
 SCALE 1:100

NOTES

- EXISTING WALL
- DEMOLISHED WALL


This drawing should be read in conjunction with engineers drawings.
 Contractors must verify all dimensions at the job before commencing any work or making any shop drawings.




Rev. A Date: 25.05.2020

Description: PRELIM

BP01 EXISTING/DEMOLITION PLAN
 RETROSPECTIVE APPLICATION
 ALTERATIONS & ADDITIONS
 30 MARMION STREET, EAST FREMANTLE WA

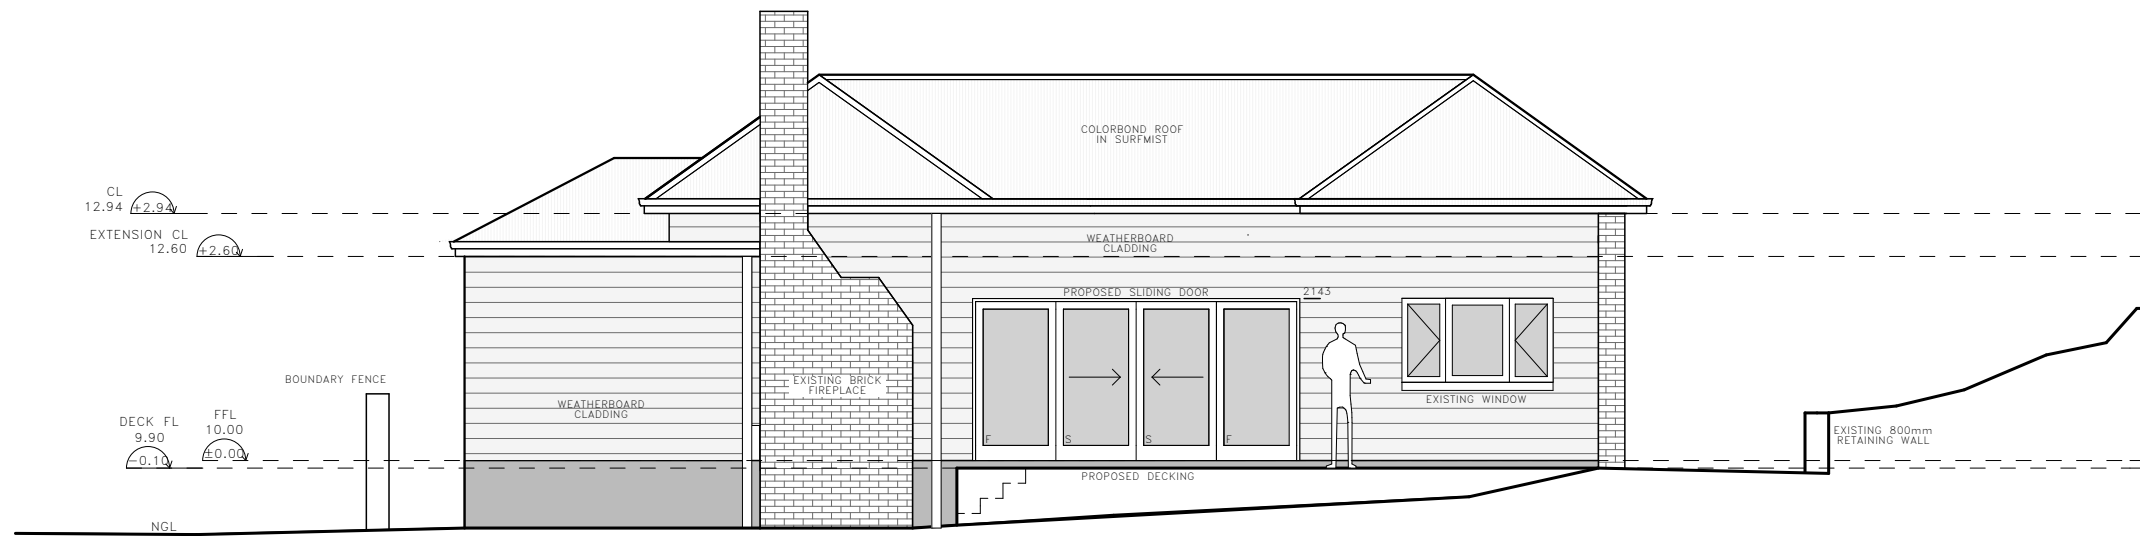

NORTH ELEVATION
SCALE 1.100

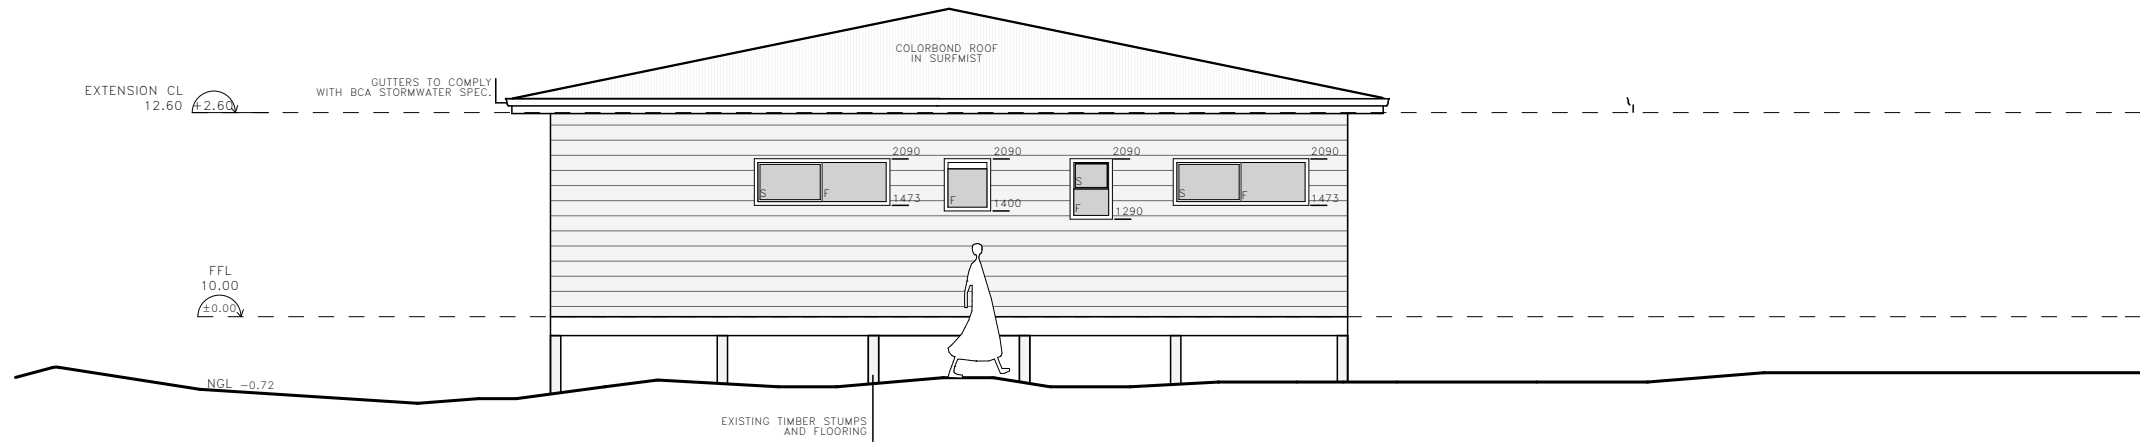

EAST ELEVATION
SCALE 1.100

This drawing should be read in conjunction with engineers drawings.
Contractors must verify all dimensions at the job before commencing any work or making any shop drawings.



Rev. A Date: 25.05.2020

Description: PRELIM



BP03 ELEVATIONS
RETROSPECTIVE APPLICATION
ALTERATIONS & ADDITIONS
30 MARMION STREET, EAST FREMANTLE WA