

**LOCATION PLAN**  
SCALE: A3@1:500

ALL DIMENSIONS & LEVELS MUST BE CONFIRMED ON SITE PRIOR TO THE COMMENCEMENT OF WORK. ANY DISCREPANCIES MUST BE REPORTED TO THE DESIGNER IMMEDIATELY.

THIS DOCUMENT REMAINS THE PROPERTY OF CODE ZED DESIGN & MUST NOT BE COPIED WHOLLY OR IN PART WITHOUT WRITTEN PERMISSION TO CODE ZED DESIGN PO BOX 596 NEDLANDS WA 6909


REV	REVISION HISTORY	DATE
A	ISSUED FOR COMMENT	20/08/2020
B	ISSUED FOR COMMENT	03/09/2020
C	ISSUED FOR PLANNING APPROVAL	22/09/2020
D	GARDEN SHED LOCATION AMMENDED	08/10/2020

NOTES:

**PROPOSED  
ALTERATIONS AND ADDITIONS  
FOR MR AND MRS ANDERSEN  
69 OAKOVER ST  
EAST FREMANTLE**


**CODE ZED DESIGN**  
Mob: 0403 900 544  
adrian@codezed.com.au

SITE PLANS	
Job: 2020K	Scale: A3@1:500
Designed: AG	Date: AUG 2020
Drawn: AG	
Checked:	
Rev: D	Dwg No: A00

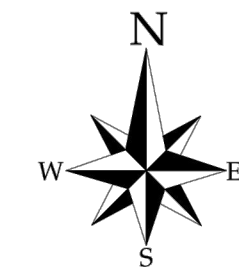

**NOTE:**  
 Approx. Sewer Clearance Line  
 (This line is NOT an easement)  
 Setbacks **MUST** be confirmed  
 by Water Corp. before any  
 design work is undertaken.  
 This line is **NOT** definitive.

Sewer Junction  
 In: 0.9 Up: 0.9  
 Inv: 3.8 Depth: 1.9  
 NOTE: UP

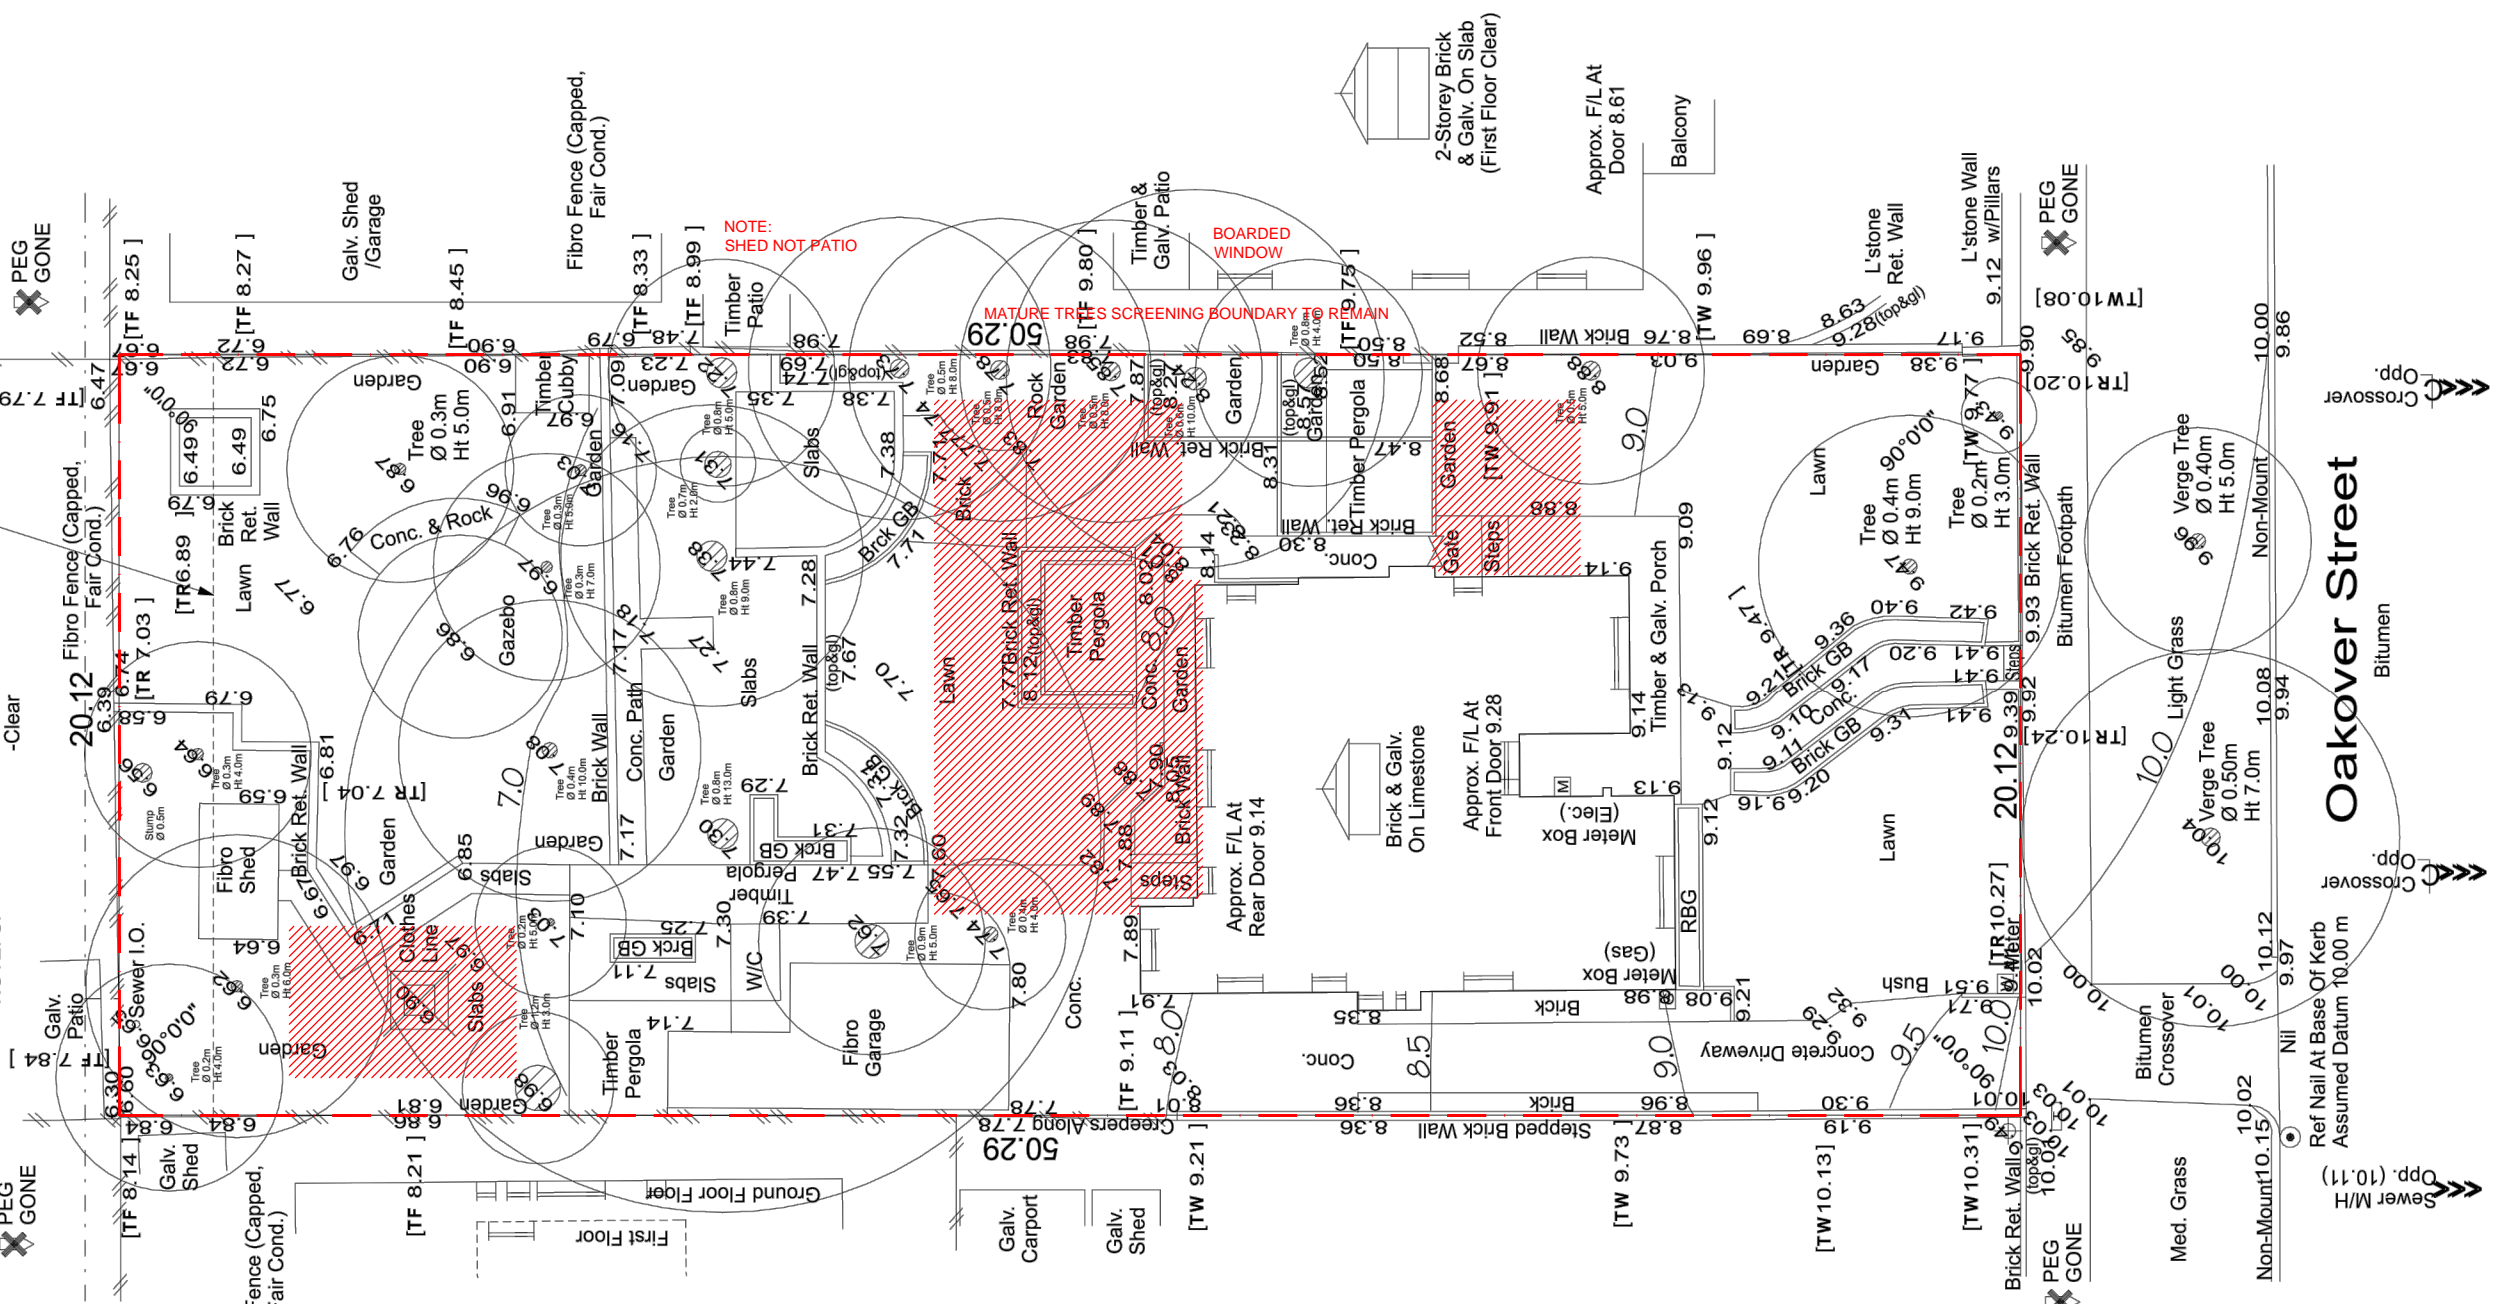

**SURVEY PLAN**  
 SCALE: A3@1:200

ALL DIMENSIONS & LEVELS MUST BE CONFIRMED ON SITE PRIOR TO THE COMMENCEMENT OF WORK. ANY DISCREPANCIES MUST BE REPORTED TO THE DESIGNER IMMEDIATELY.

THIS DOCUMENT REMAINS THE PROPERTY OF CODE ZED DESIGN & MUST NOT BE COPIED WHOLLY OR IN PART WITHOUT WRITTEN PERMISSION TO CODE ZED DESIGN PO BOX 596 NEDLANDS WA 6909


REV	REVISION HISTORY	DATE
A	ISSUED FOR COMMENT	20/08/2020
B	ISSUED FOR COMMENT	03/09/2020
C	ISSUED FOR PLANNING APPROVAL	22/09/2020
D	GARDEN SHED LOCATION AMMENDED	08/10/2020

NOTES:

**PROPOSED  
 ALTERATIONS AND ADDITIONS  
 FOR MR AND MRS ANDERSEN  
 69 OAKOVER ST  
 EAST FREMANTLE**



SITE PLANS	
Job: 2020K	Scale: A3@1:200
Designed: AG	Date: AUG 2020
Drawn: AG	Checked:
Rev: D	Dwg No: A01

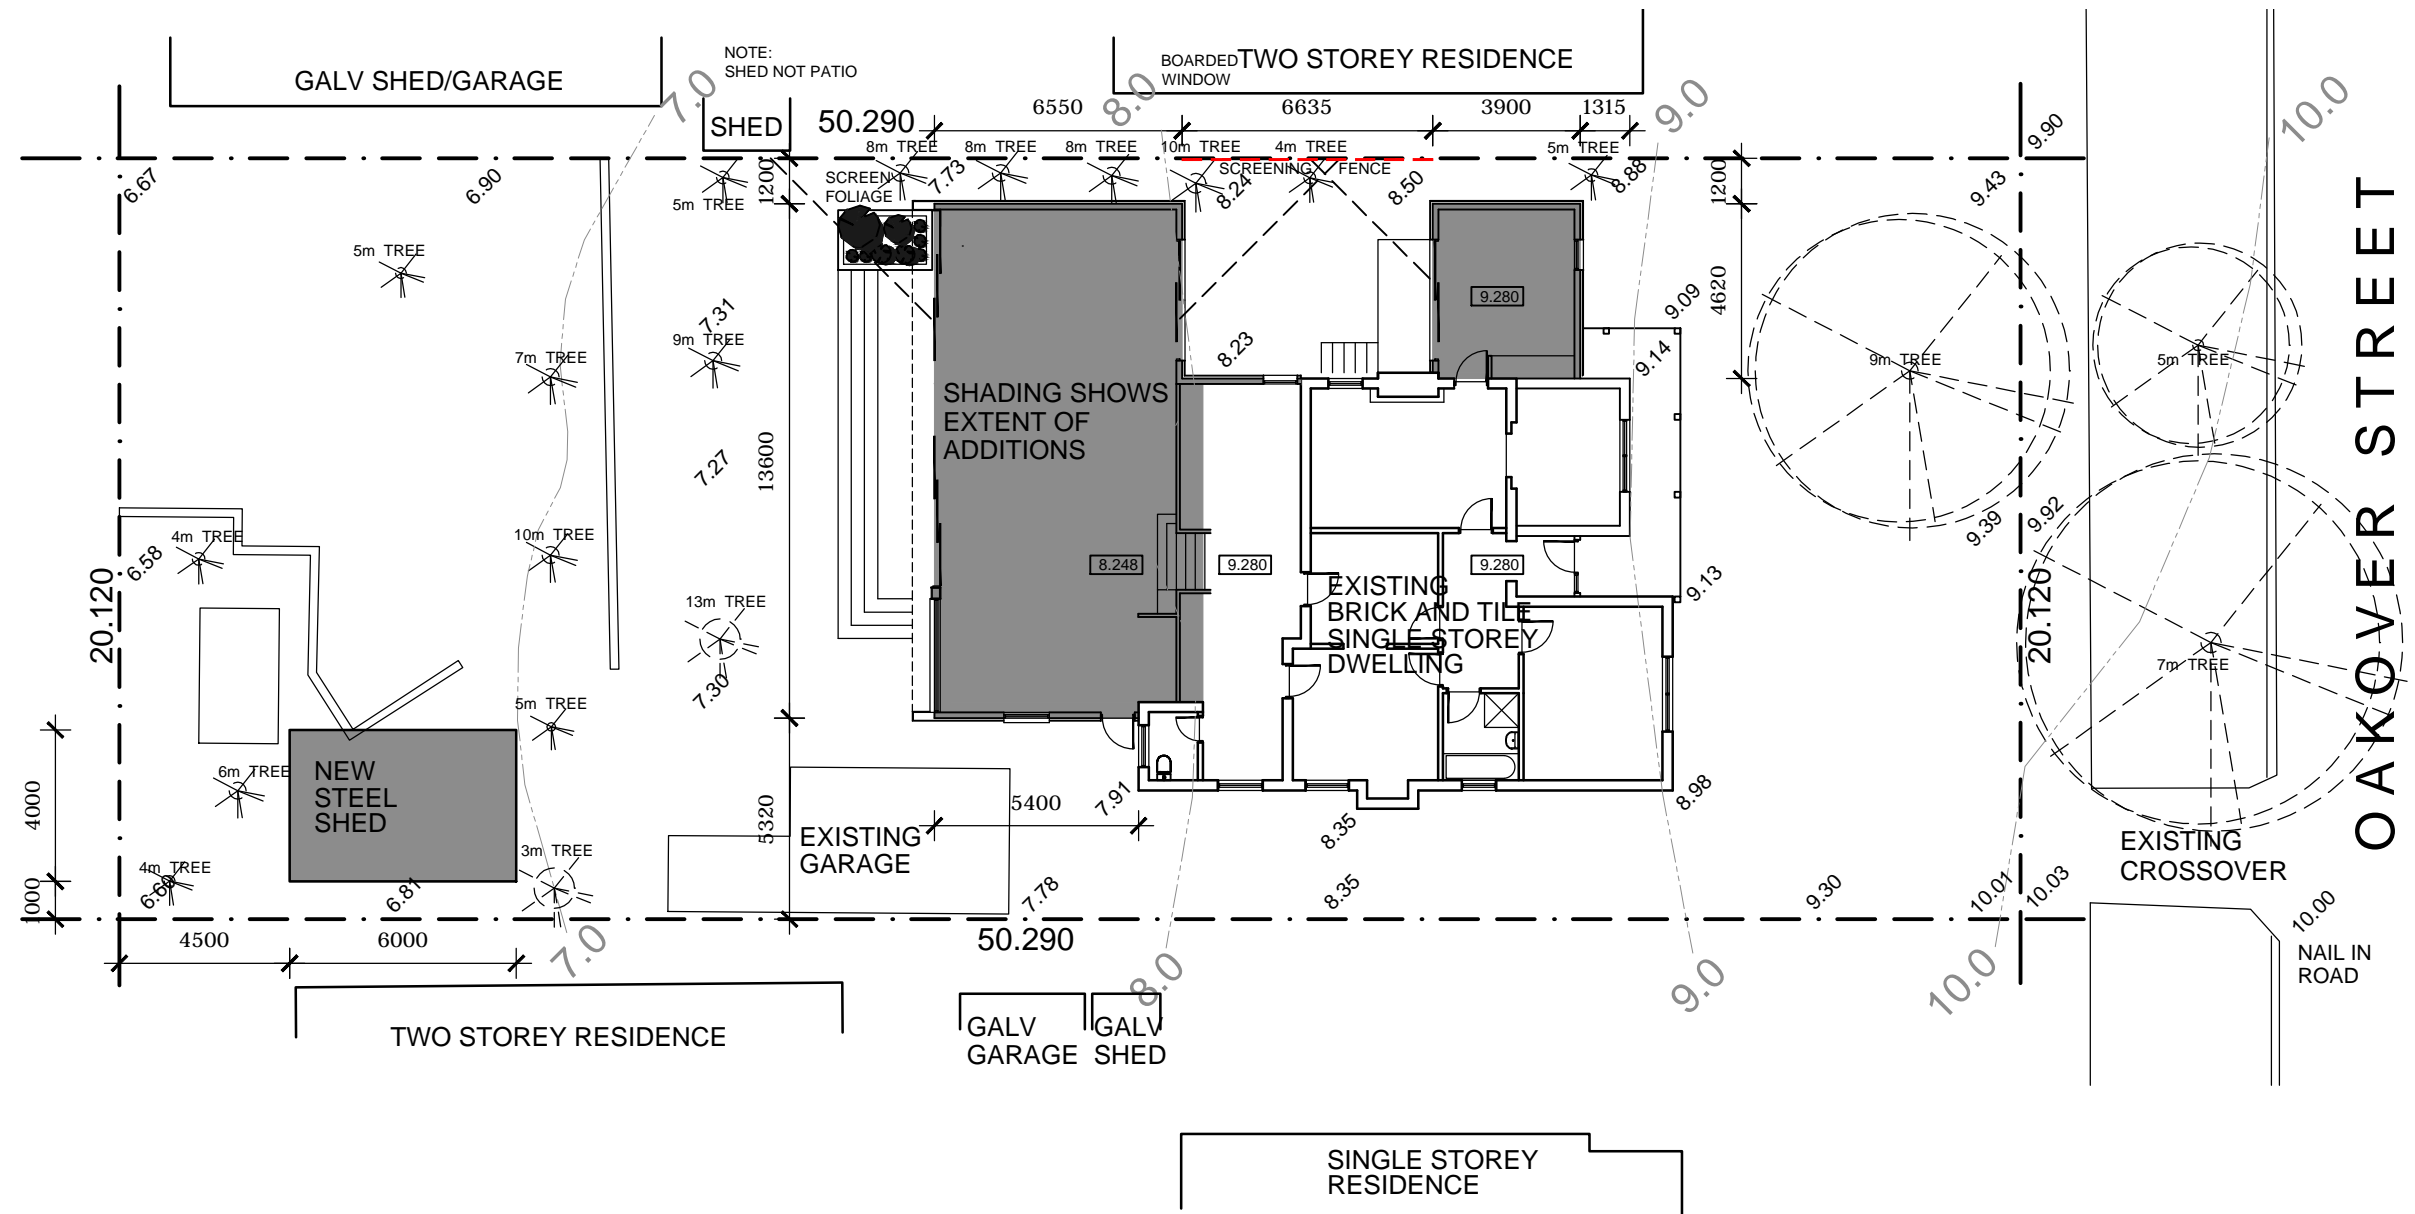

**SITE PLAN**  
SCALE: A3@1:200

ALL DIMENSIONS & LEVELS MUST BE CONFIRMED ON SITE PRIOR TO THE COMMENCEMENT OF WORK. ANY DISCREPANCIES MUST BE REPORTED TO THE DESIGNER IMMEDIATELY.

THIS DOCUMENT REMAINS THE PROPERTY OF CODE ZED DESIGN & MUST NOT BE COPIED WHOLLY OR IN PART WITHOUT WRITTEN PERMISSION TO CODE ZED DESIGN PO BOX 596 NEDLANDS WA 6909

REV	REVISION HISTORY	DATE
A	ISSUED FOR COMMENT	20/08/2020
B	ISSUED FOR COMMENT	03/09/2020
C	ISSUED FOR PLANNING APPROVAL	22/09/2020
D	GARDEN SHED LOCATION AMMENDED	08/10/2020




NOTES:

**PROPOSED  
ALTERATIONS AND ADDITIONS  
FOR MR AND MRS ANDERSEN  
69 OAKOVER ST  
EAST FREMANTLE**



**SITE PLANS**

Job: 2020K	Scale: A3@1:200
Designed: AG	Date: AUG 2020
Drawn: AG	Checked:
Rev: D	Dwg No: A02

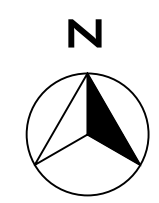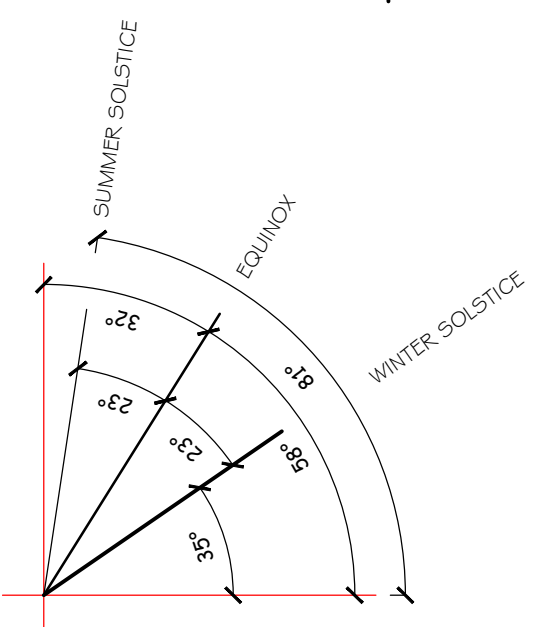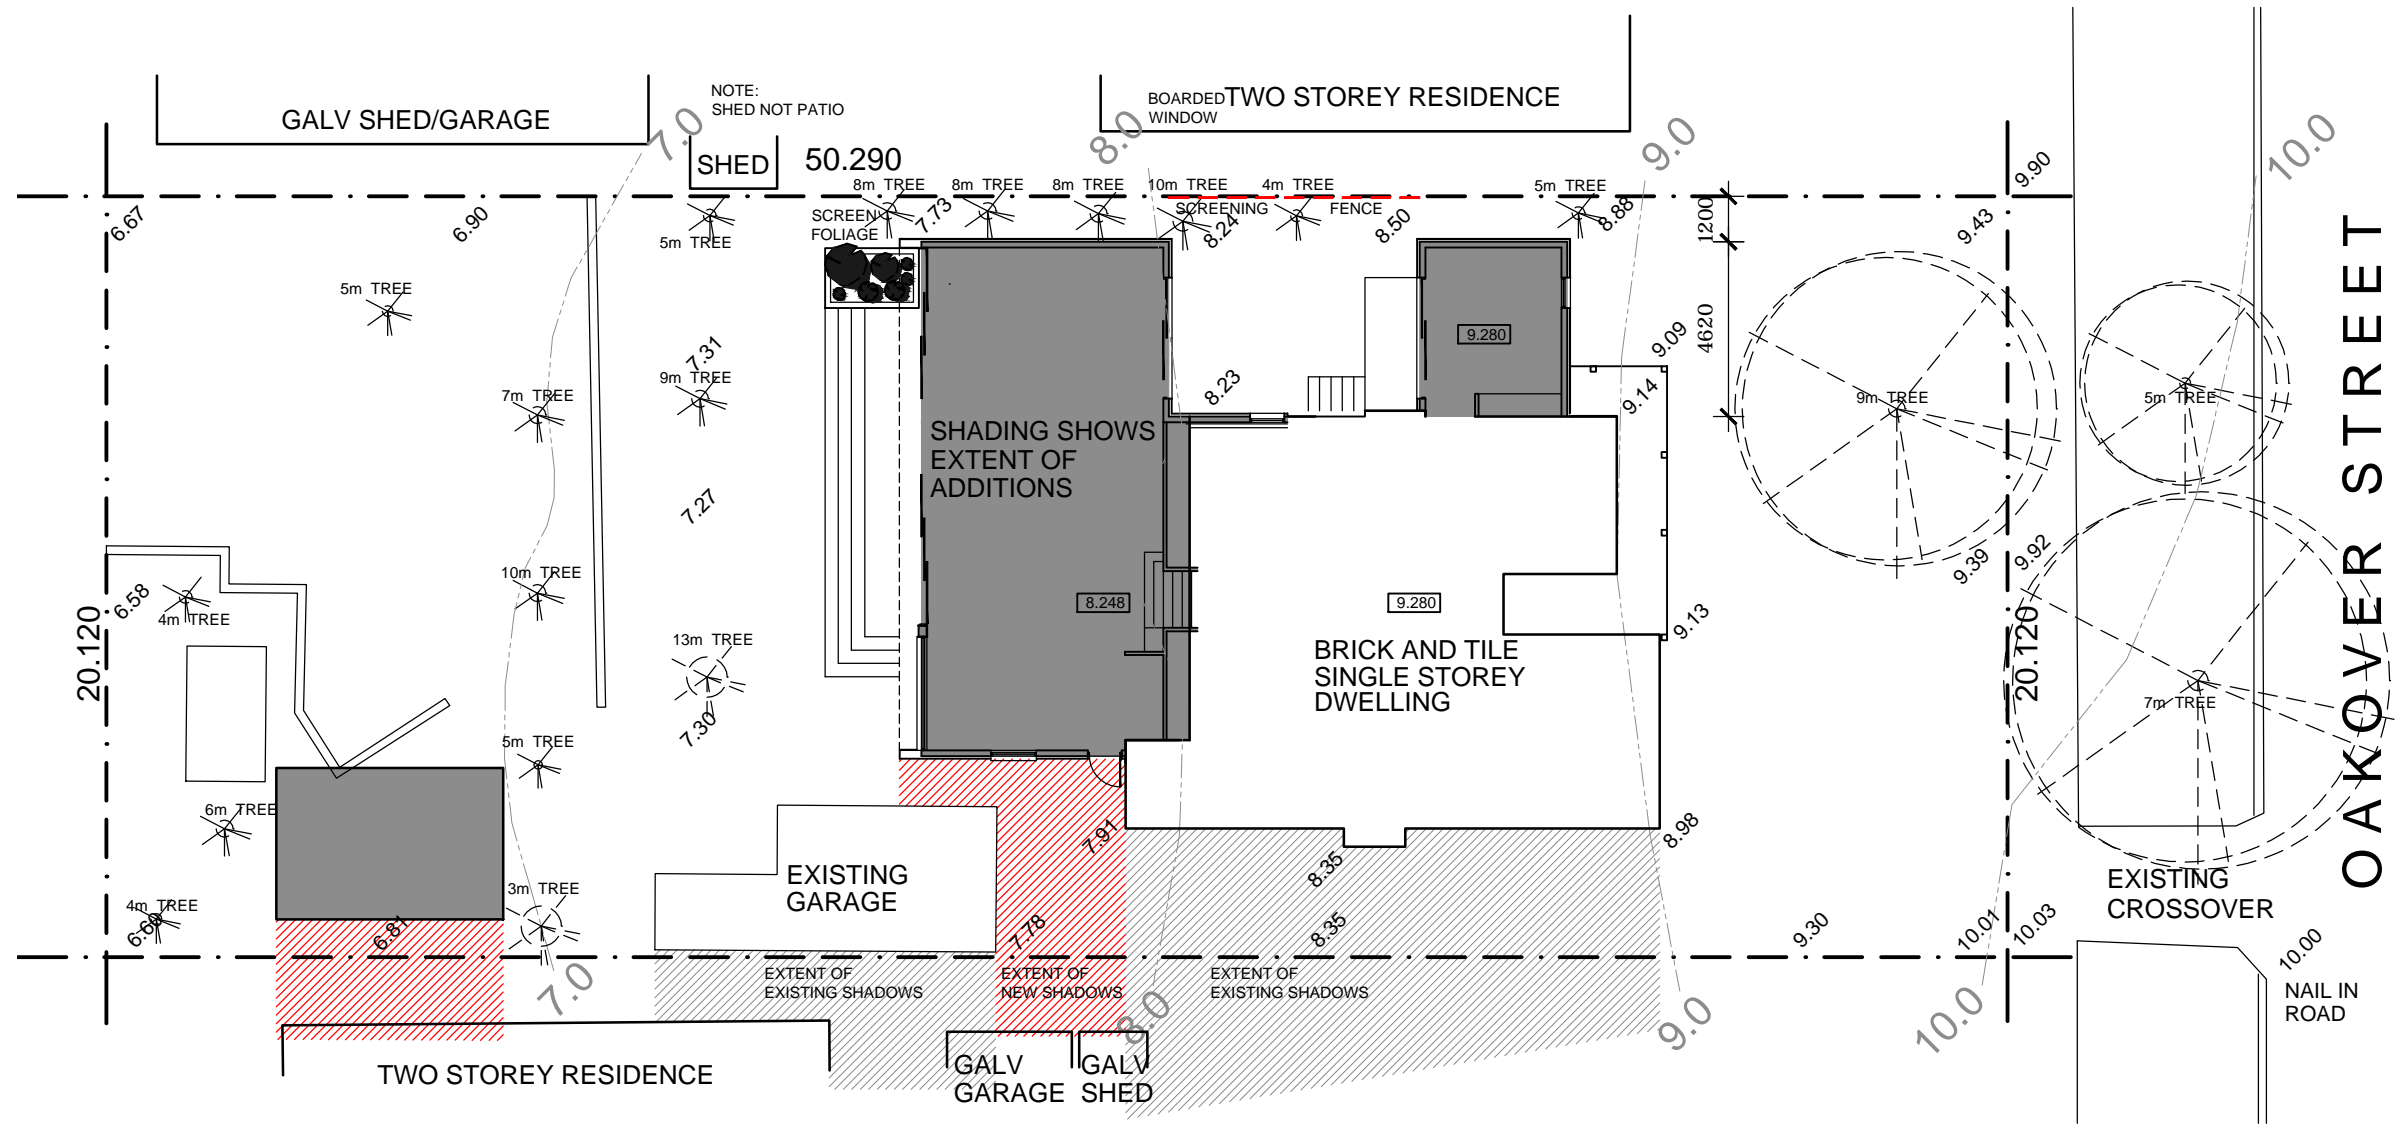

**SHADOW PLAN**  
SCALE: A3@1:200

ALL DIMENSIONS & LEVELS MUST BE CONFIRMED ON SITE PRIOR TO THE COMMENCEMENT OF WORK. ANY DISCREPANCIES MUST BE REPORTED TO THE DESIGNER IMMEDIATELY.

THIS DOCUMENT REMAINS THE PROPERTY OF CODE ZED DESIGN & MUST NOT BE COPIED WHOLLY OR IN PART WITHOUT WRITTEN PERMISSION TO CODE ZED DESIGN PO BOX 596 NEDLANDS WA 6909

REV	REVISION HISTORY	DATE
A	ISSUED FOR COMMENT	20/08/2020
B	ISSUED FOR COMMENT	03/09/2020
C	ISSUED FOR PLANNING APPROVAL	22/09/2020
D	GARDEN SHED LOCATION AMMENDED	08/10/2020

NOTES:

**PROPOSED ALTERATIONS AND ADDITIONS FOR MR AND MRS ANDERSEN 69 OAKOVER ST EAST FREMANTLE**

**CODE ZED DESIGN**  
Mob: 0403 900 544  
adrian@codezed.com.au

SITE PLANS	
Job: 2020K	Scale: A3@1:200
Designed: AG	Date: AUG 2020
Drawn: AG	Checked:
Rev: D	Dwg No: A03