

ARTISTIC IMPRESSION - NOT TO SCALE




ARTISTIC IMPRESSION - NOT TO SCALE




LOCATION DIAGRAM



ARTISTIC IMPRESSION - NOT TO SCALE

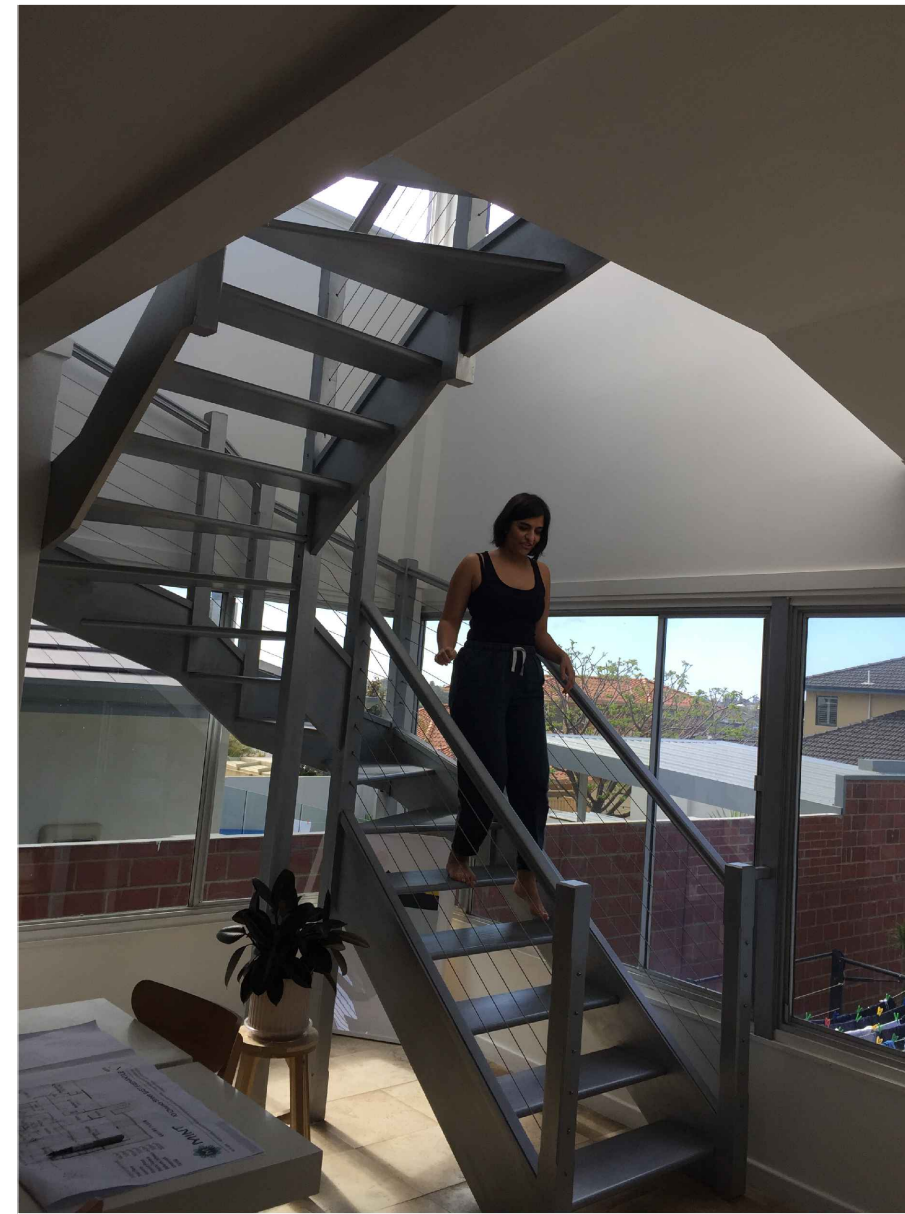

PHOTOS OF EXISTING RESIDENCE

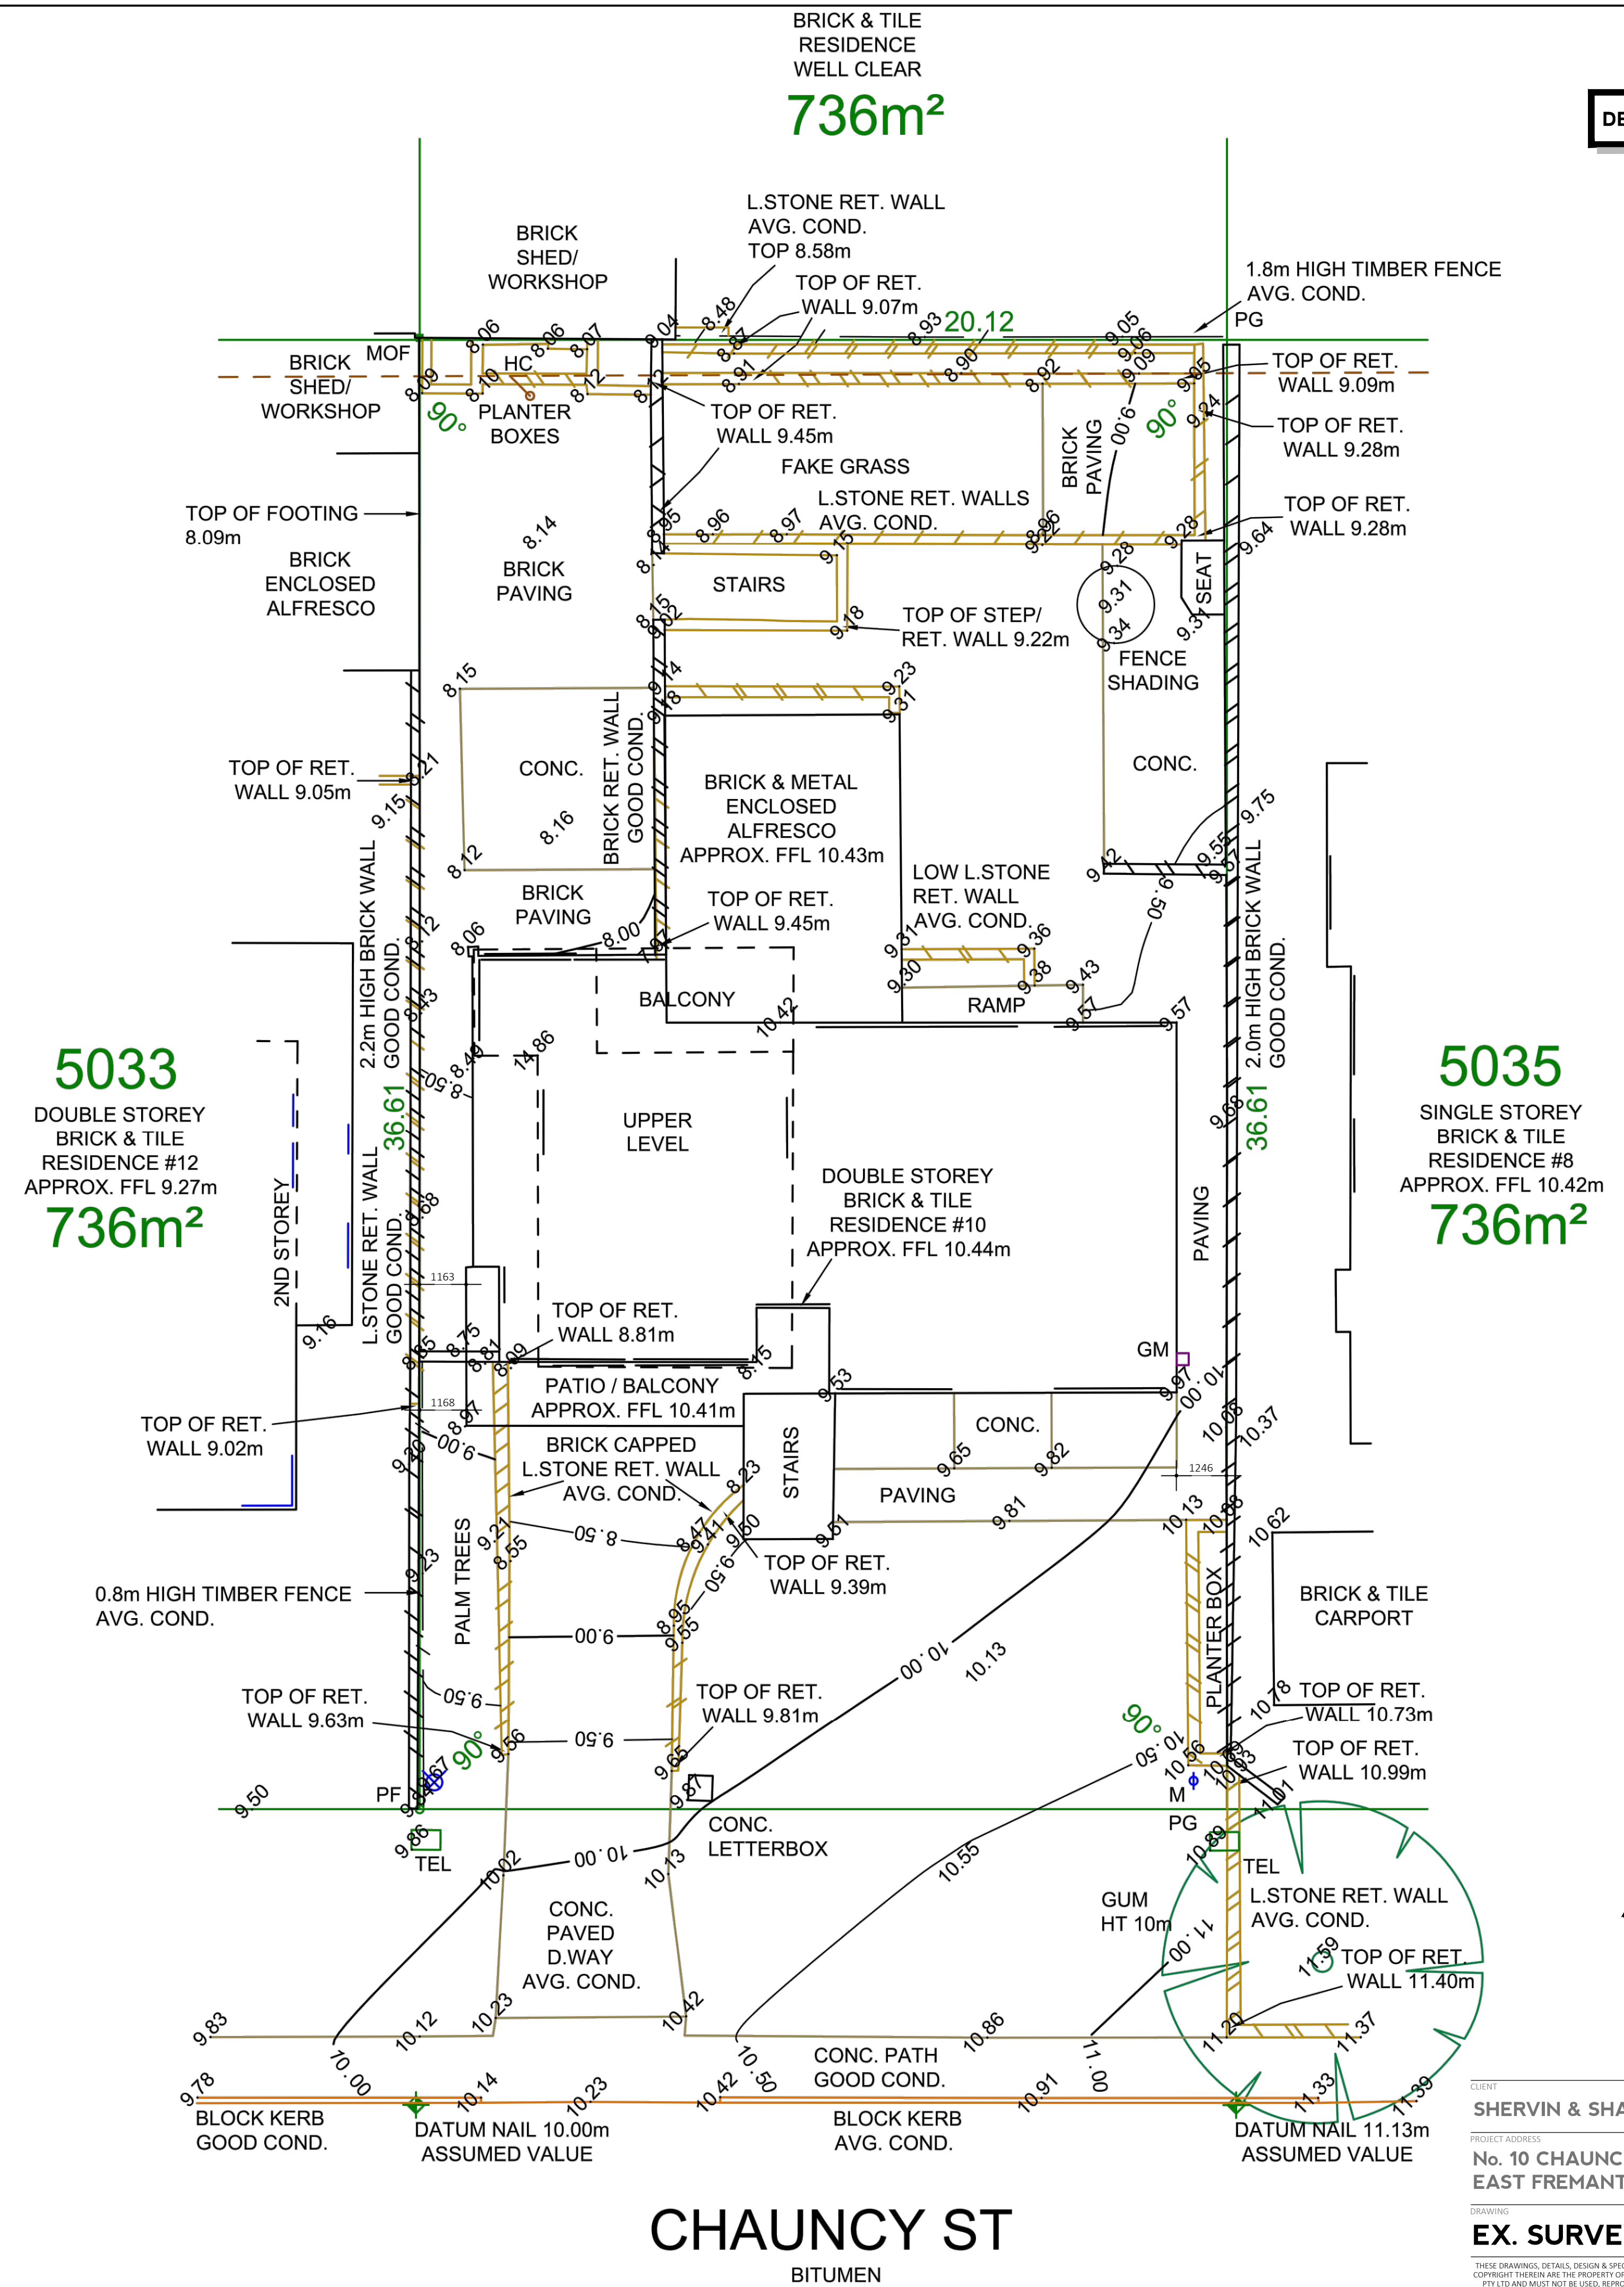

CLIENT

SHERVIN & SHADI KHOSRAVIANI

PROJECT ADDRESS
**No. 10 CHAUNCY ST,
EAST FREMANTLE, WA**


EX. SURVEY

| B. NO. | ISSUE DATE | DRAWING NO. |
|--------|------------|-------------|
| 101 | 19.11.2021 | DA01 |


| | | | |
|--|-------------|----------------|-------------------|
| THESE DRAWINGS, DETAILS, DESIGN & SPECIFICATIONS AND THE COPYRIGHT THEREIN ARE THE PROPERTY OF KEEN ARCHITECTURE PTY LTD AND MUST NOT BE USED, REPRODUCED OR COPIED WHOLLY OR IN PART WITHOUT THE WRITTEN PERMISSION OF KEEN ARCHITECTURE PTY LTD. | DRAWN KK | SCALE 1:100 | OF DA08 |
|--|-------------|----------------|-------------------|




ALL DEMO WORKS TO BE READ IN CONJUNCTION WITH ELEVATIONS AND ROOF PLANS AND PROPOSED WORKS. BUILDER TO CONFIRM ALL ON SITE PRIOR TO ANY DEMO.

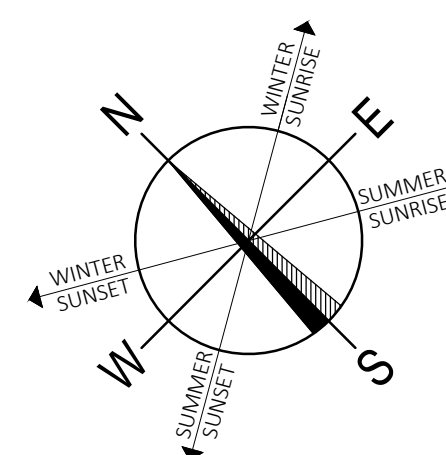


| | | | |
|--|-------------|----------------|-------------------|
| THESE DRAWINGS, DETAILS, DESIGN & SPECIFICATIONS AND THE COPYRIGHT THEREIN ARE THE PROPERTY OF KEEN ARCHITECTURE PTY LTD AND MUST NOT BE USED, REPRODUCED OR COPIED WHOLLY OR IN PART WITHOUT THE WRITTEN PERMISSION OF KEEN ARCHITECTURE PTY LTD. | DRAWN KK | SCALE 1:100 | OF DA08 |
|--|-------------|----------------|-------------------|




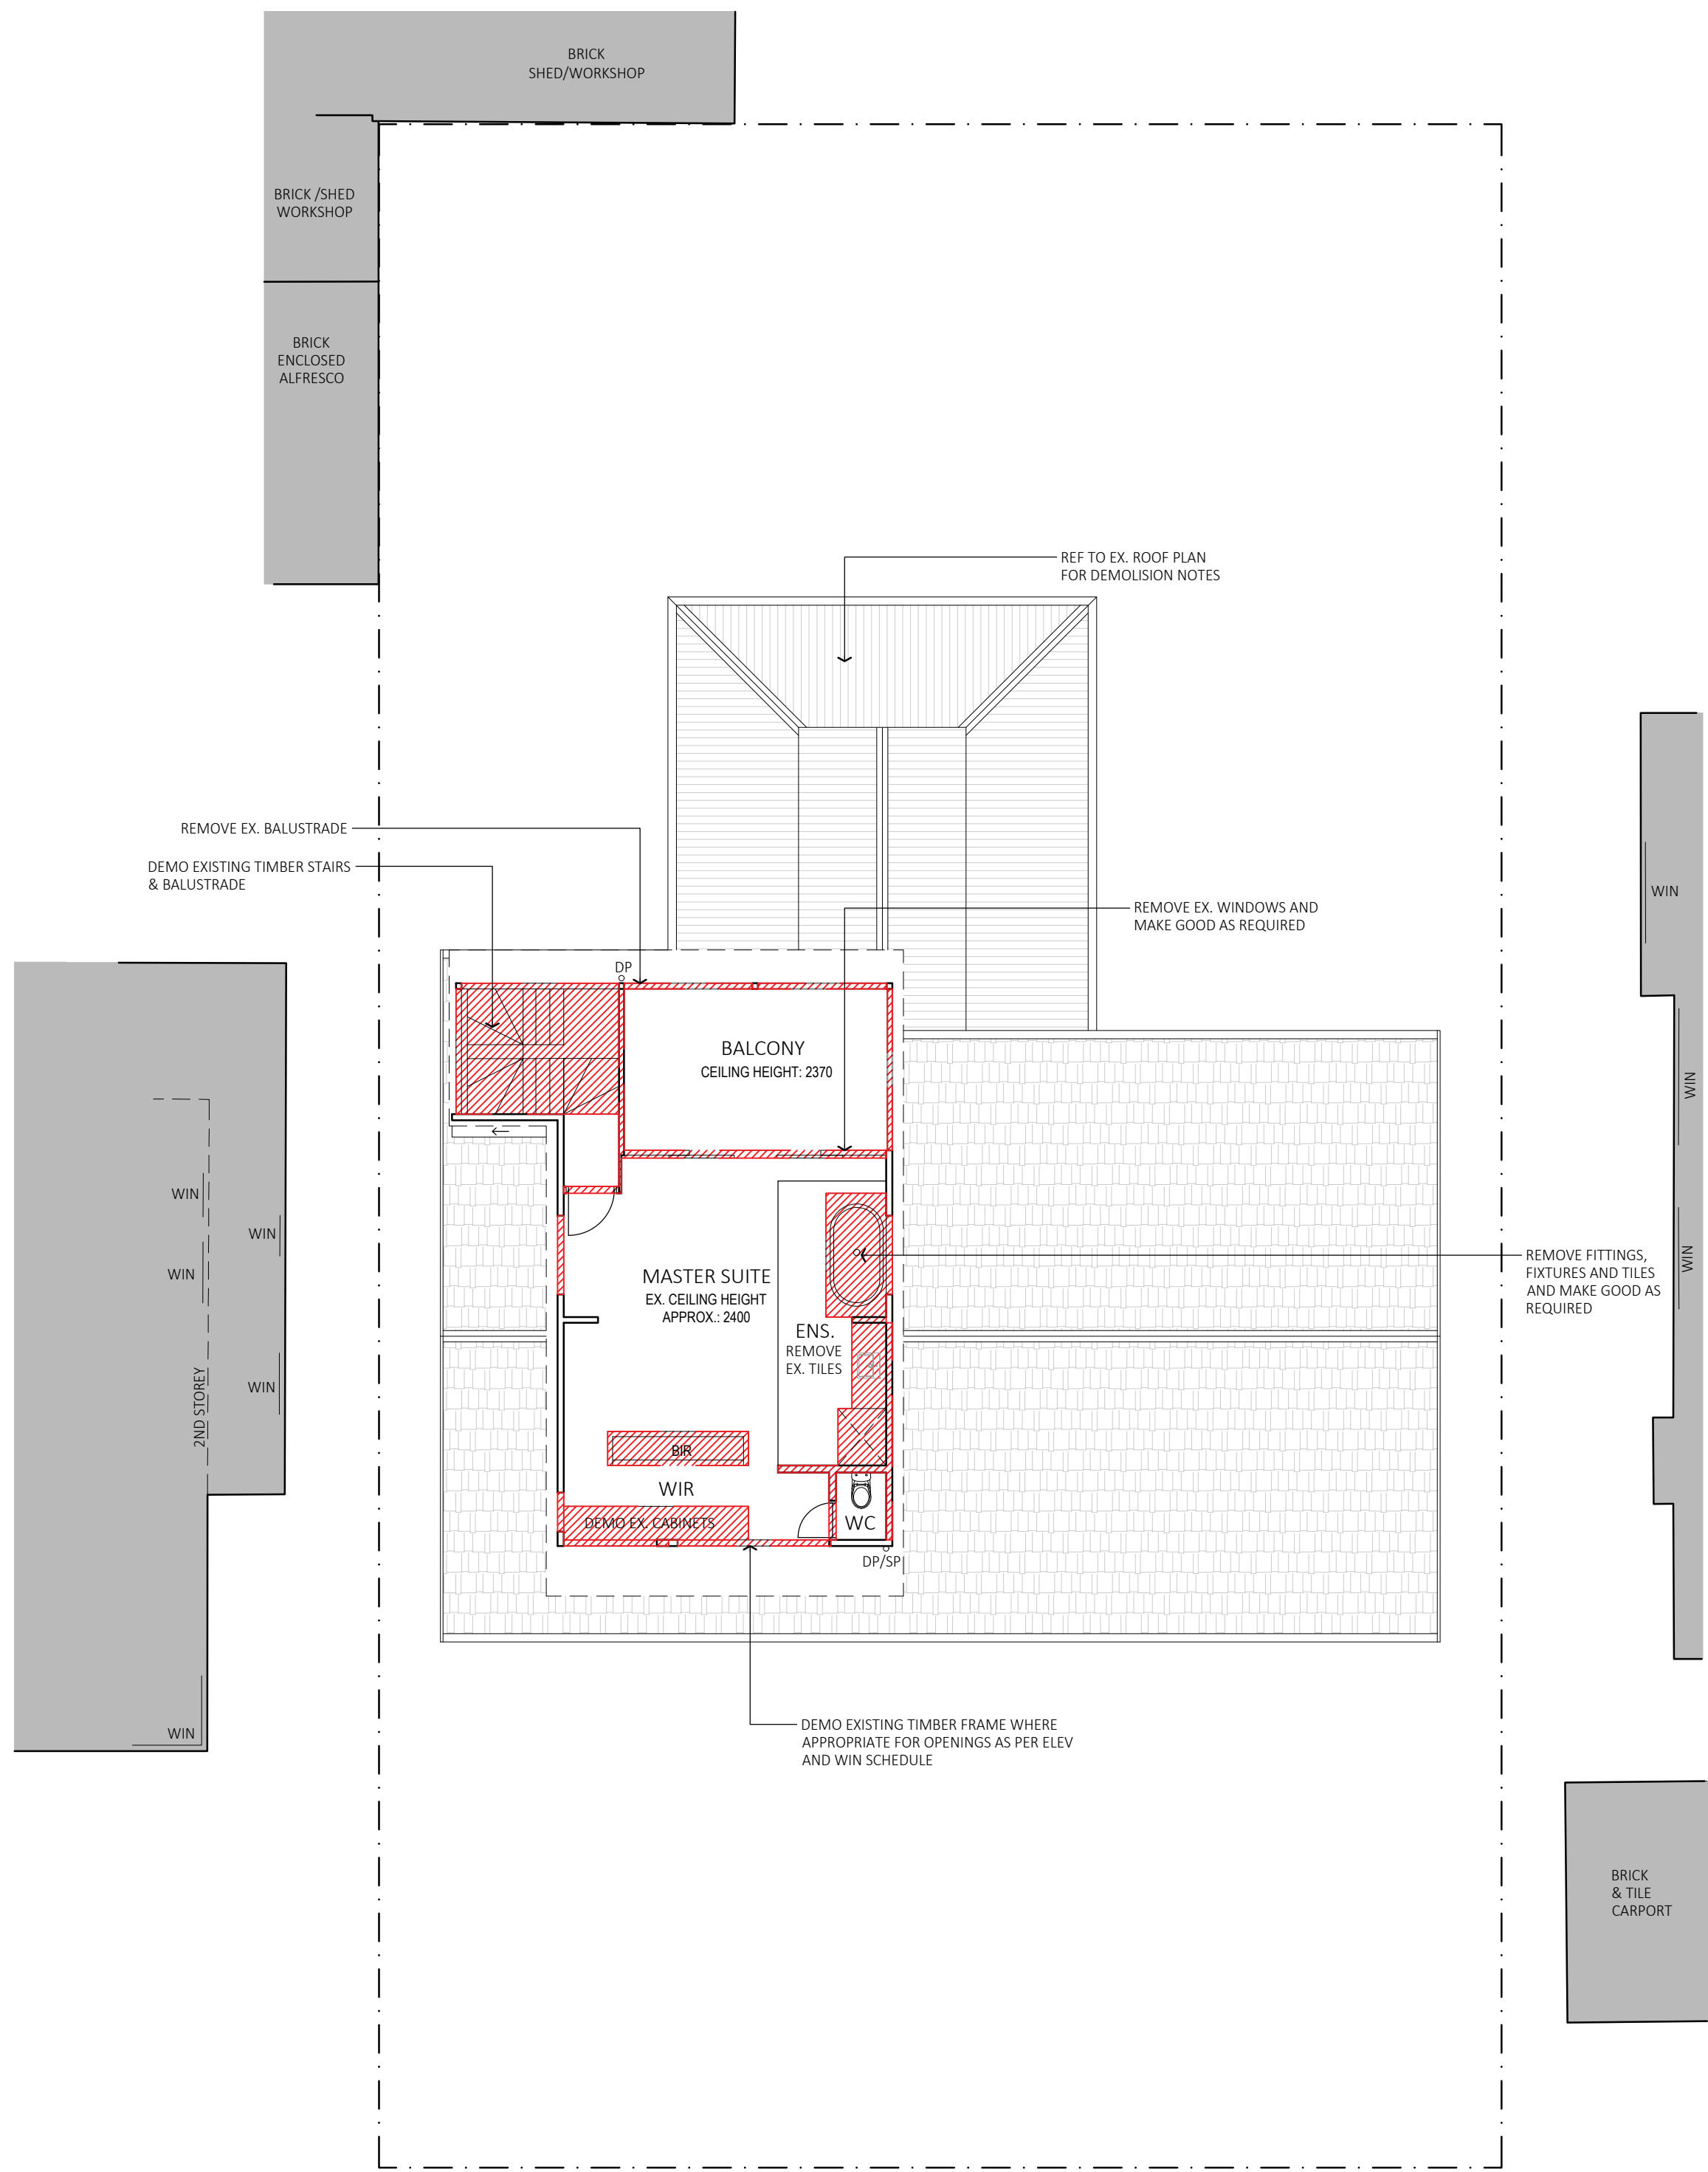


EX. UPPER FLOOR & DEMOLITION PLAN
1:100

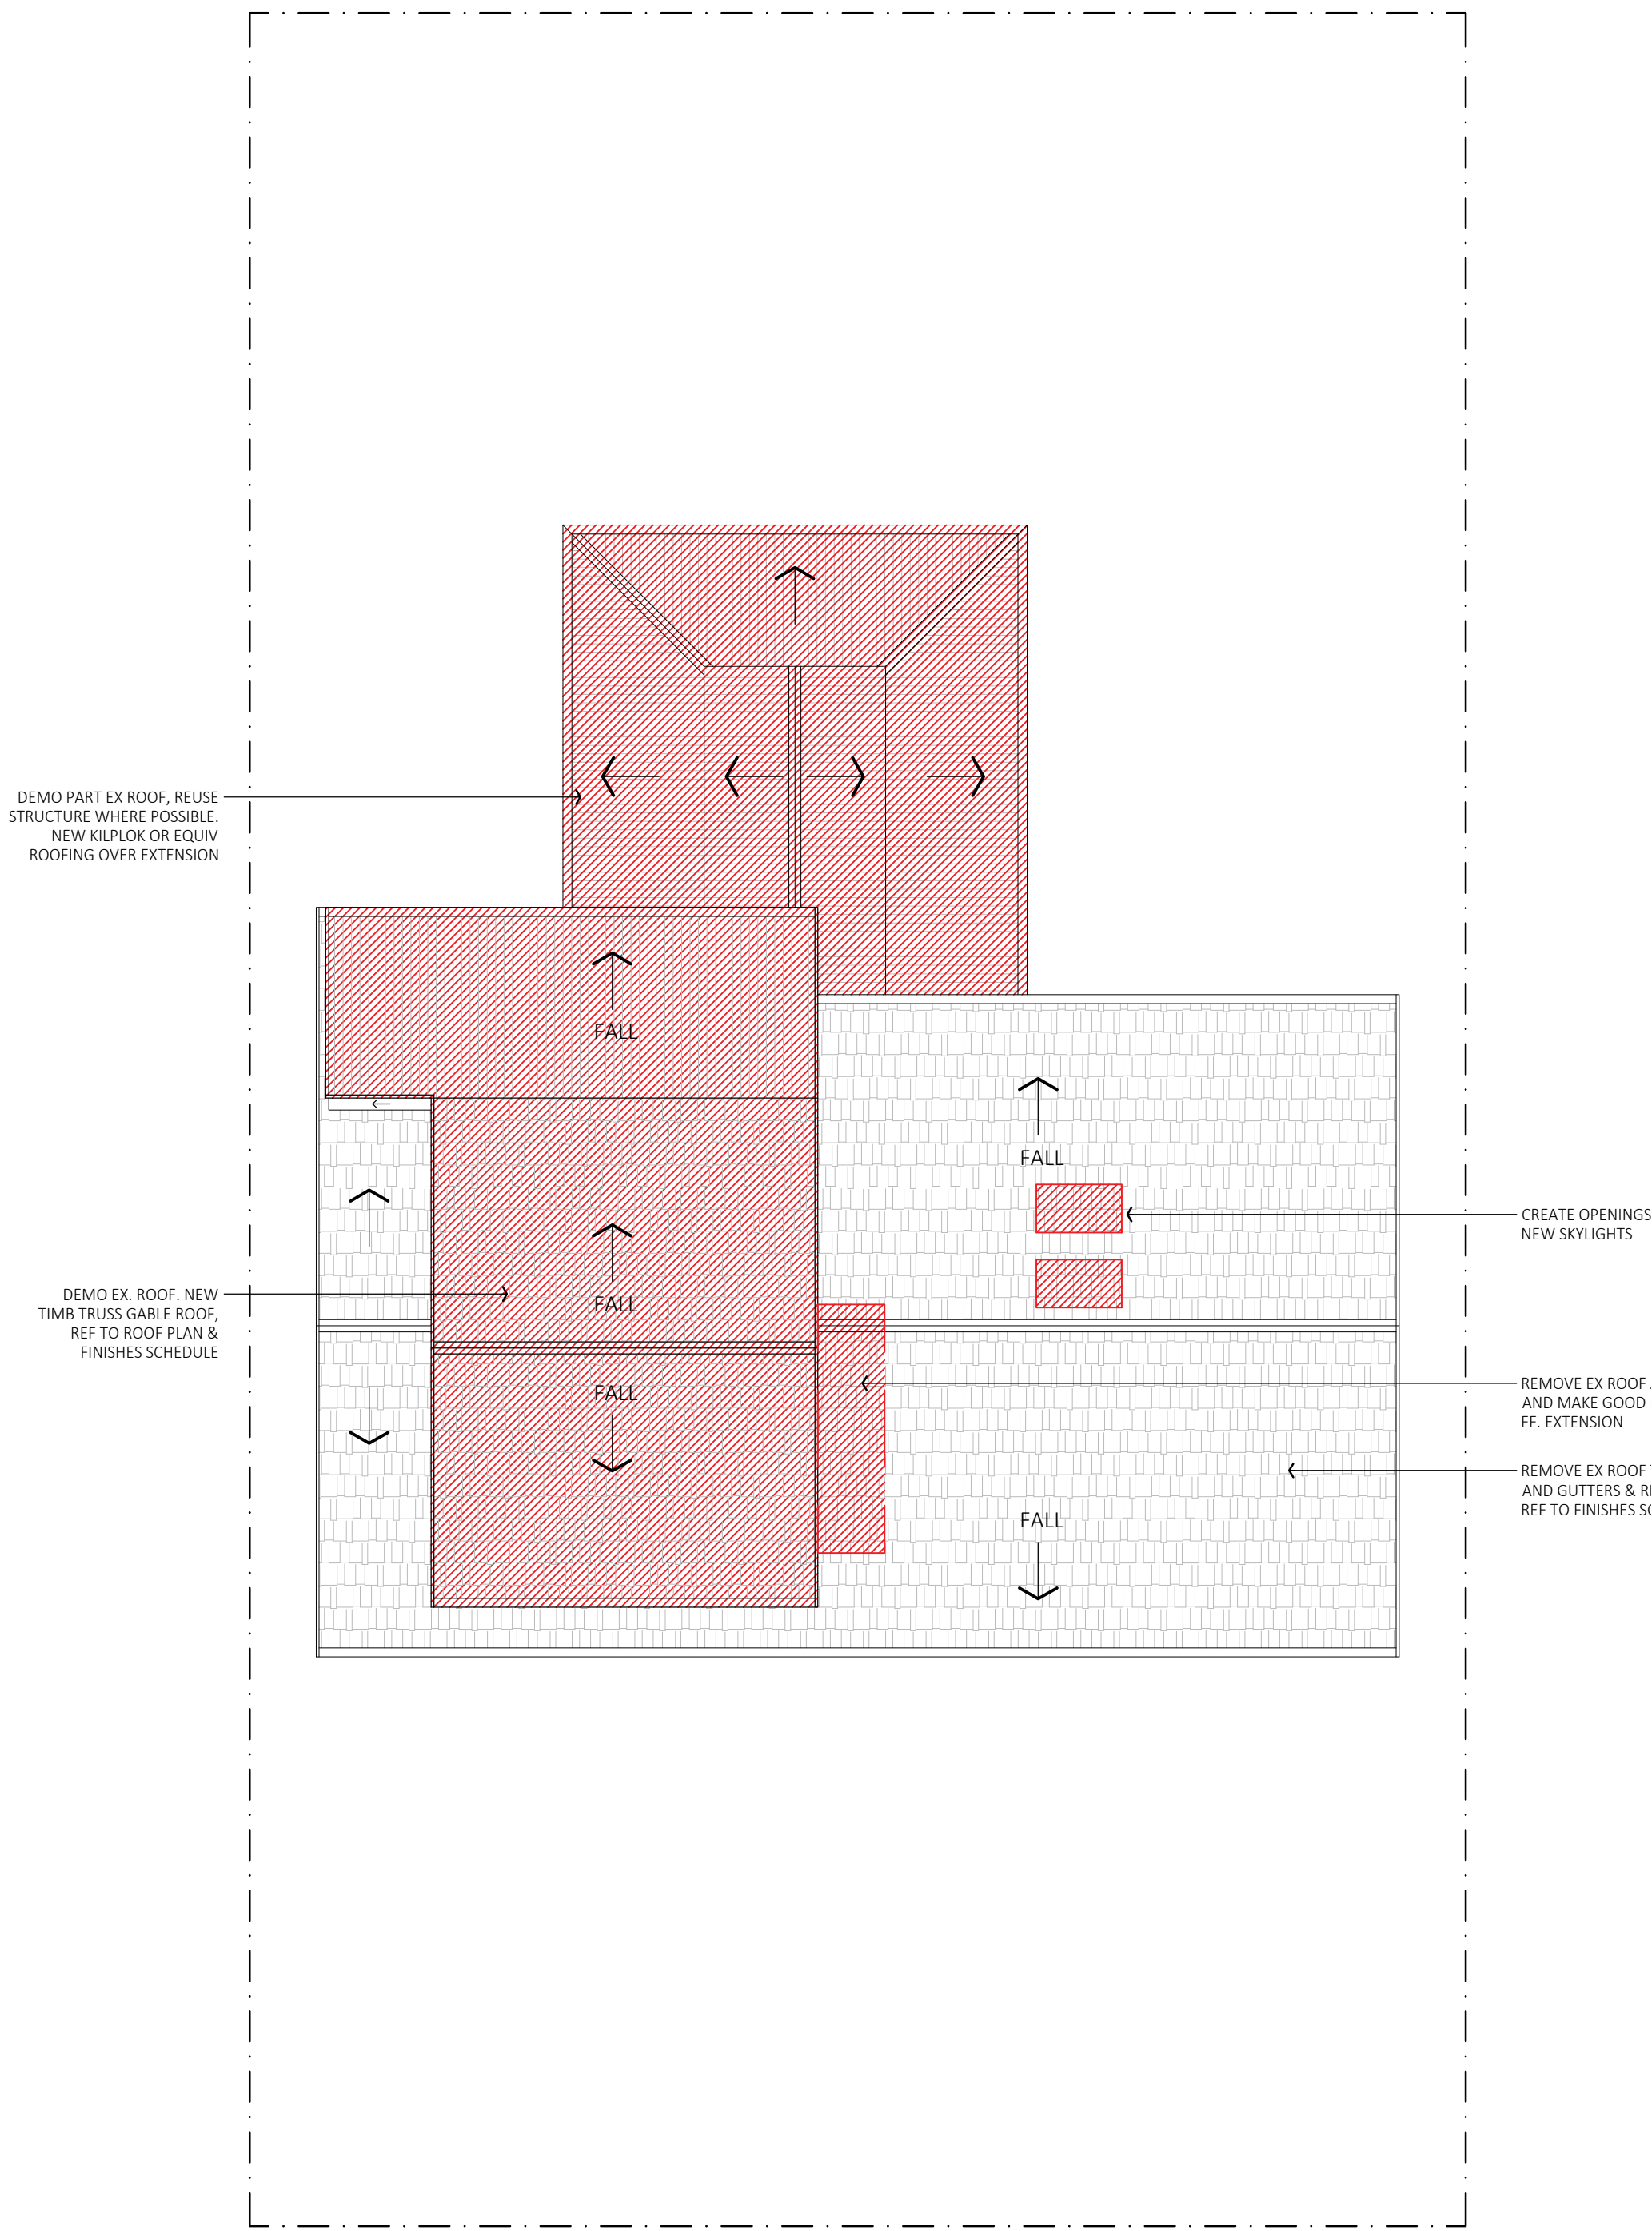

EX. ROOF DEMOLITION PLAN
1:100

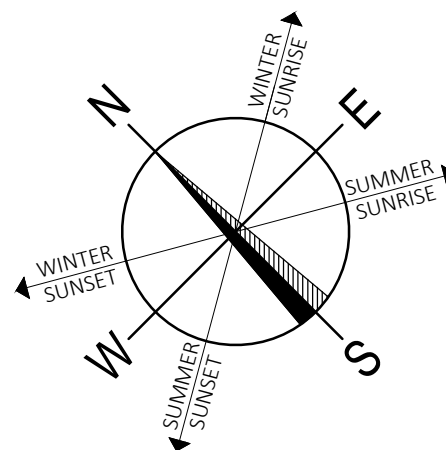

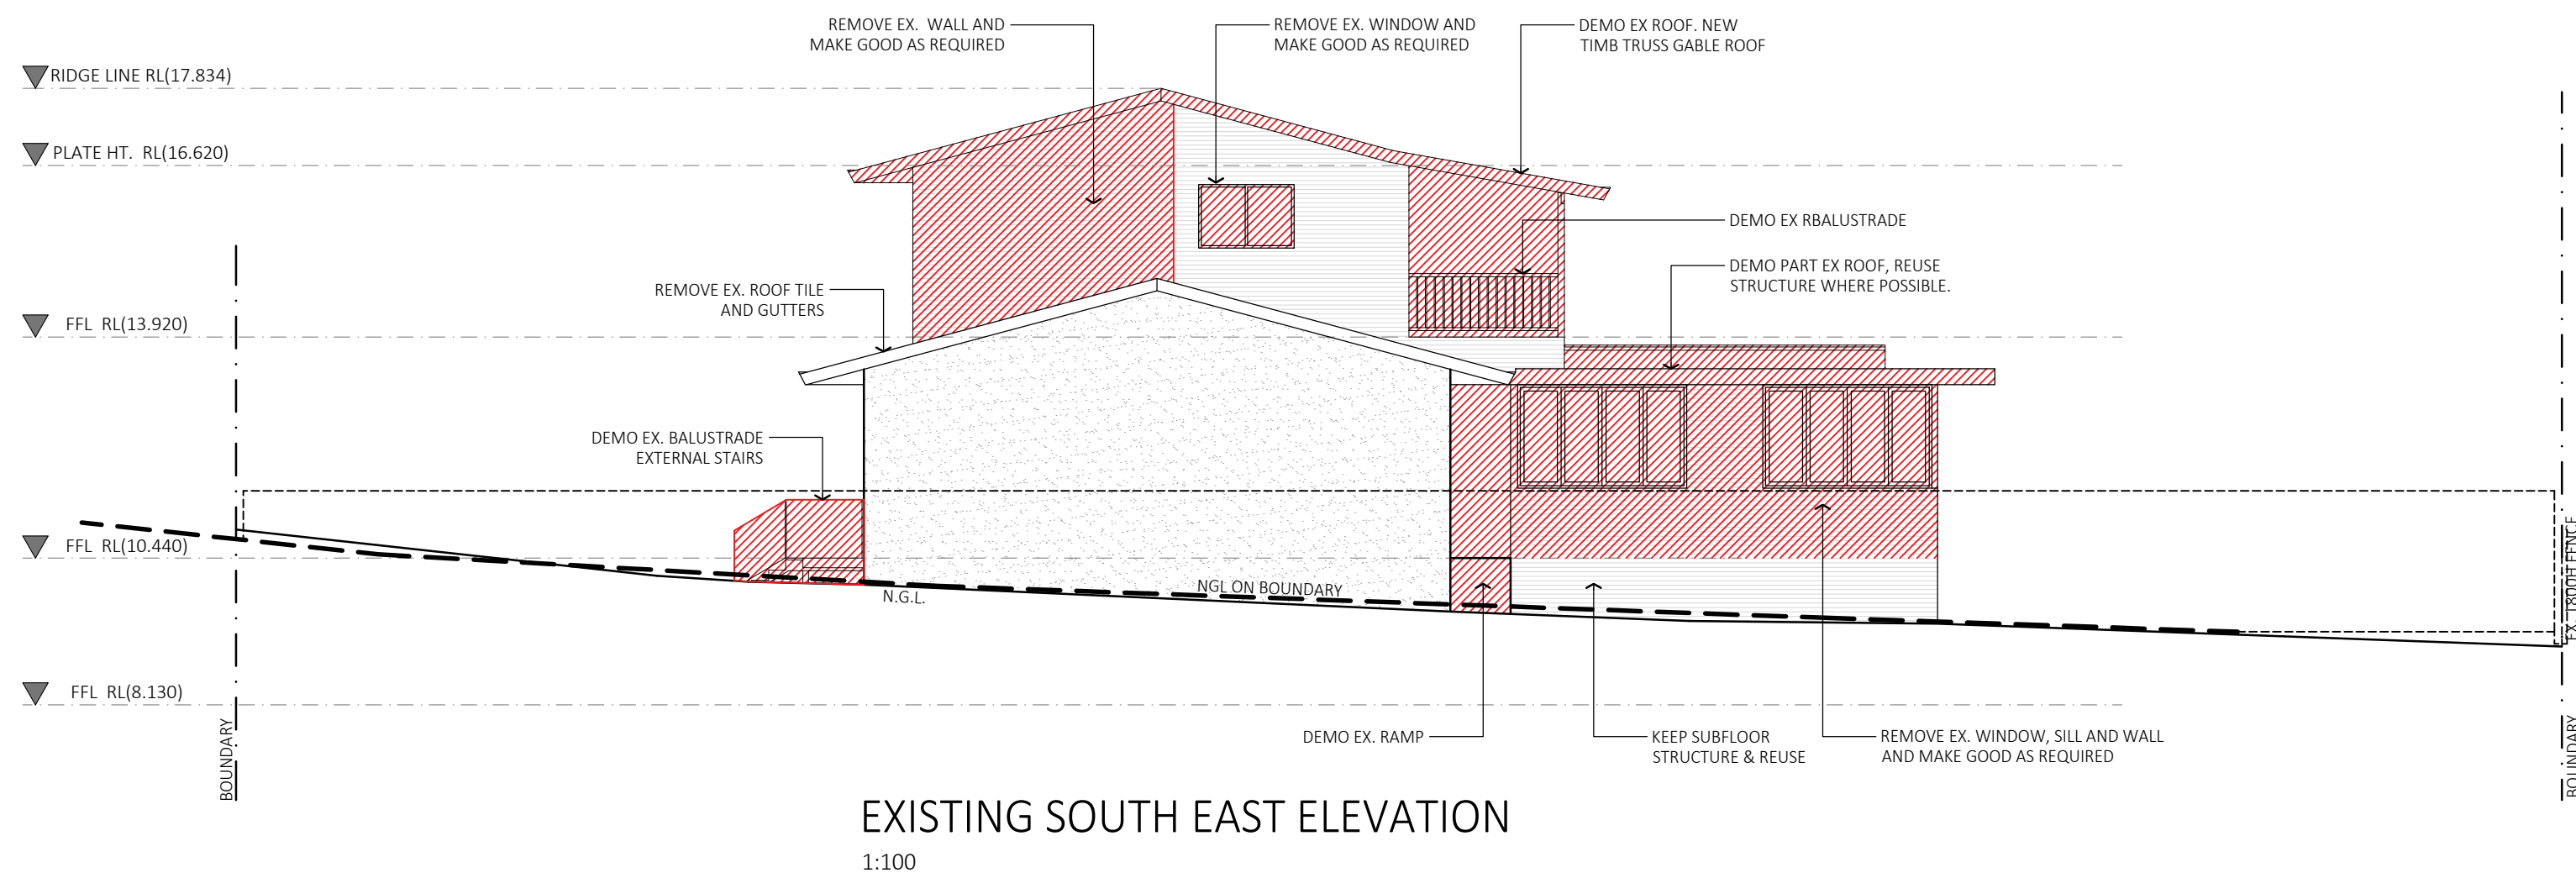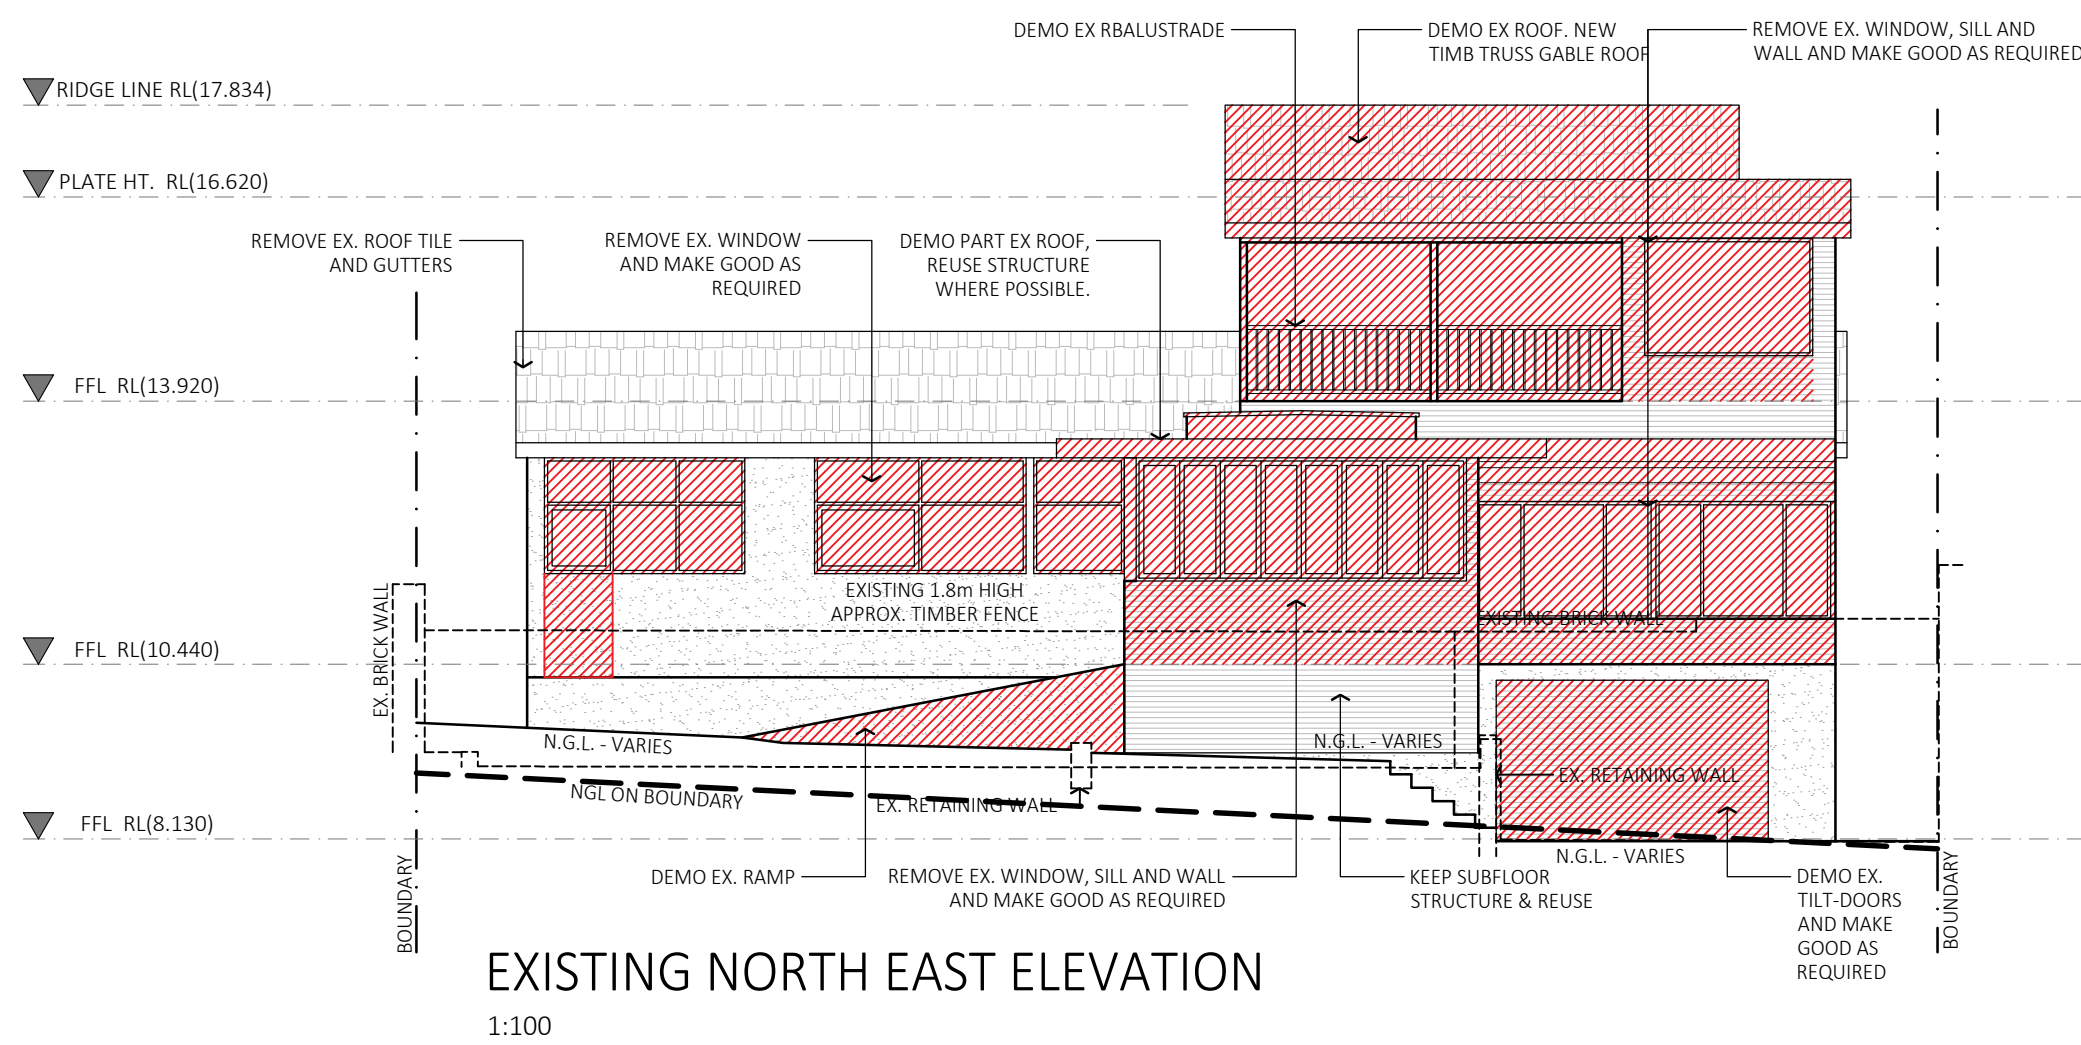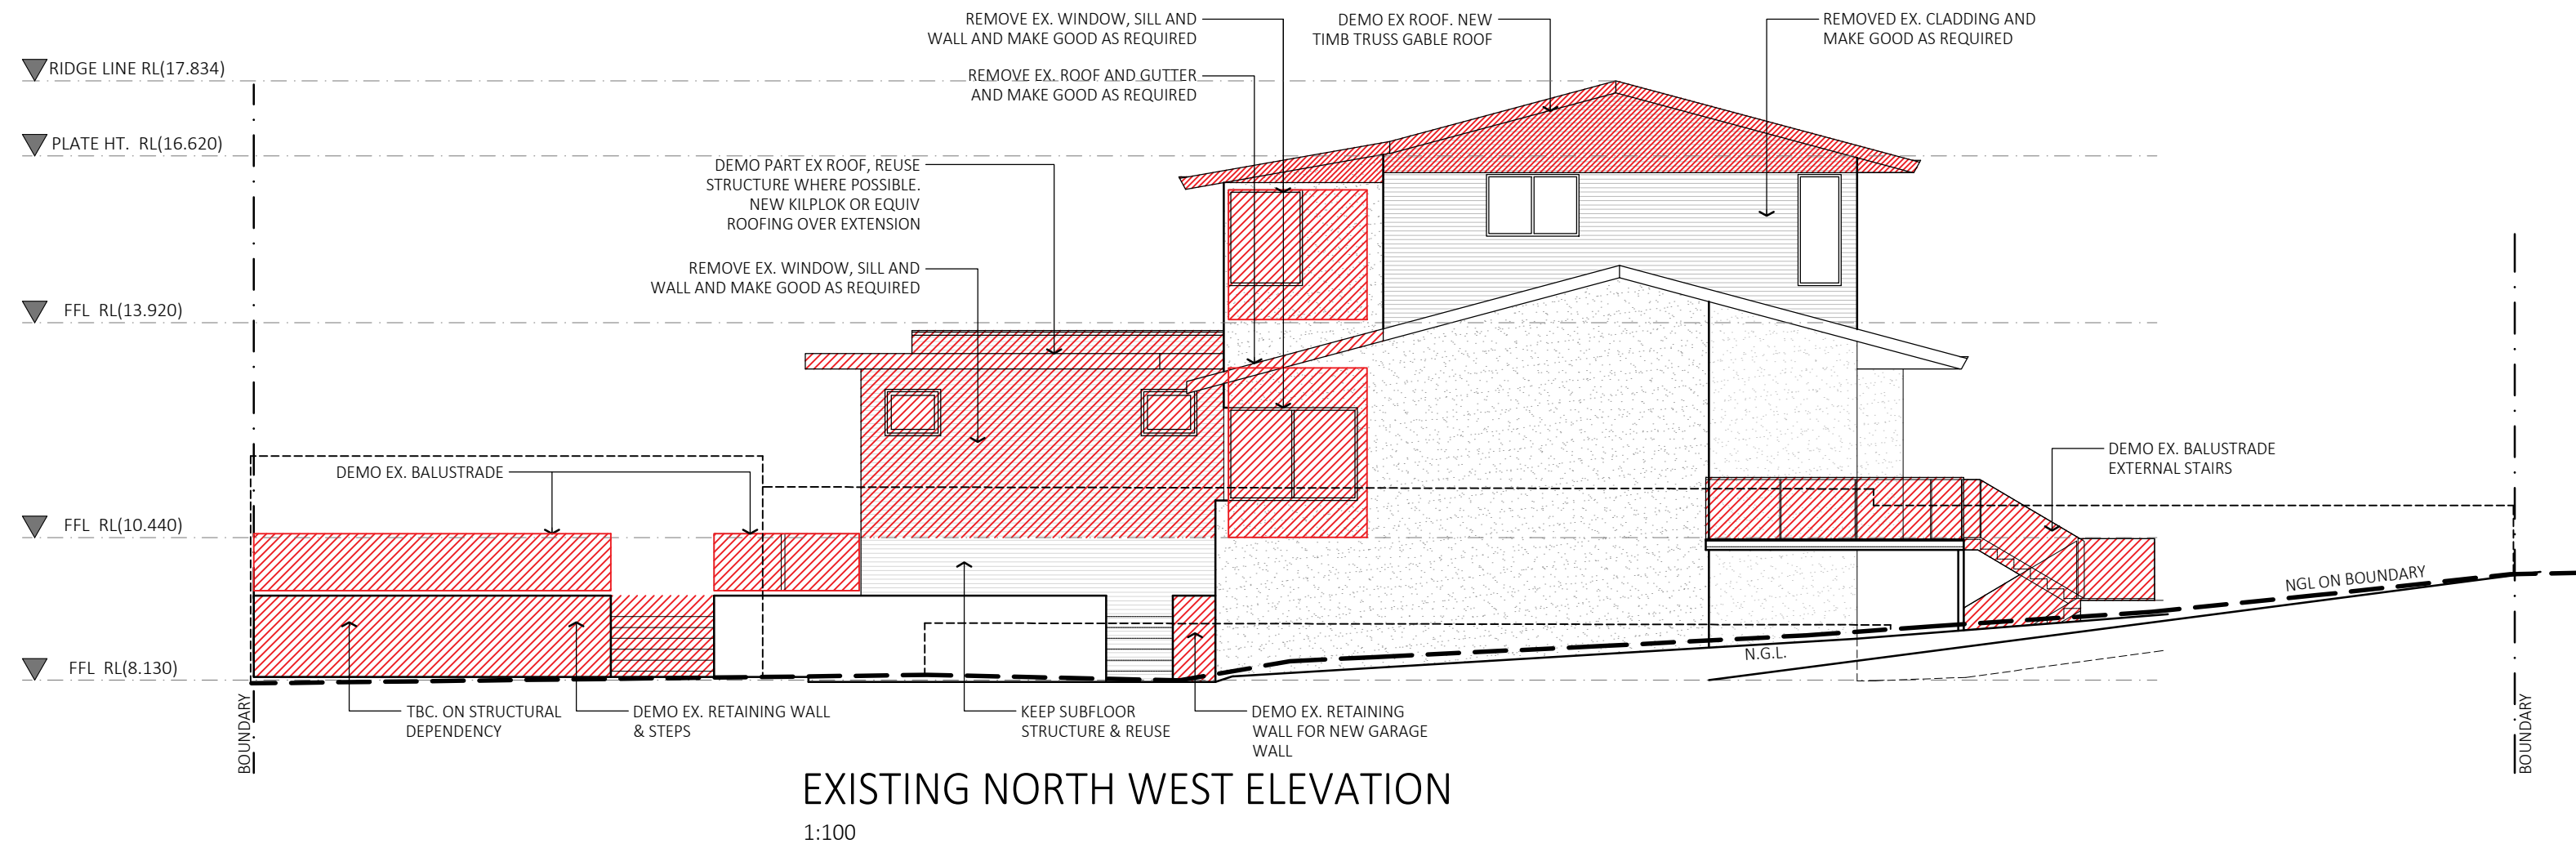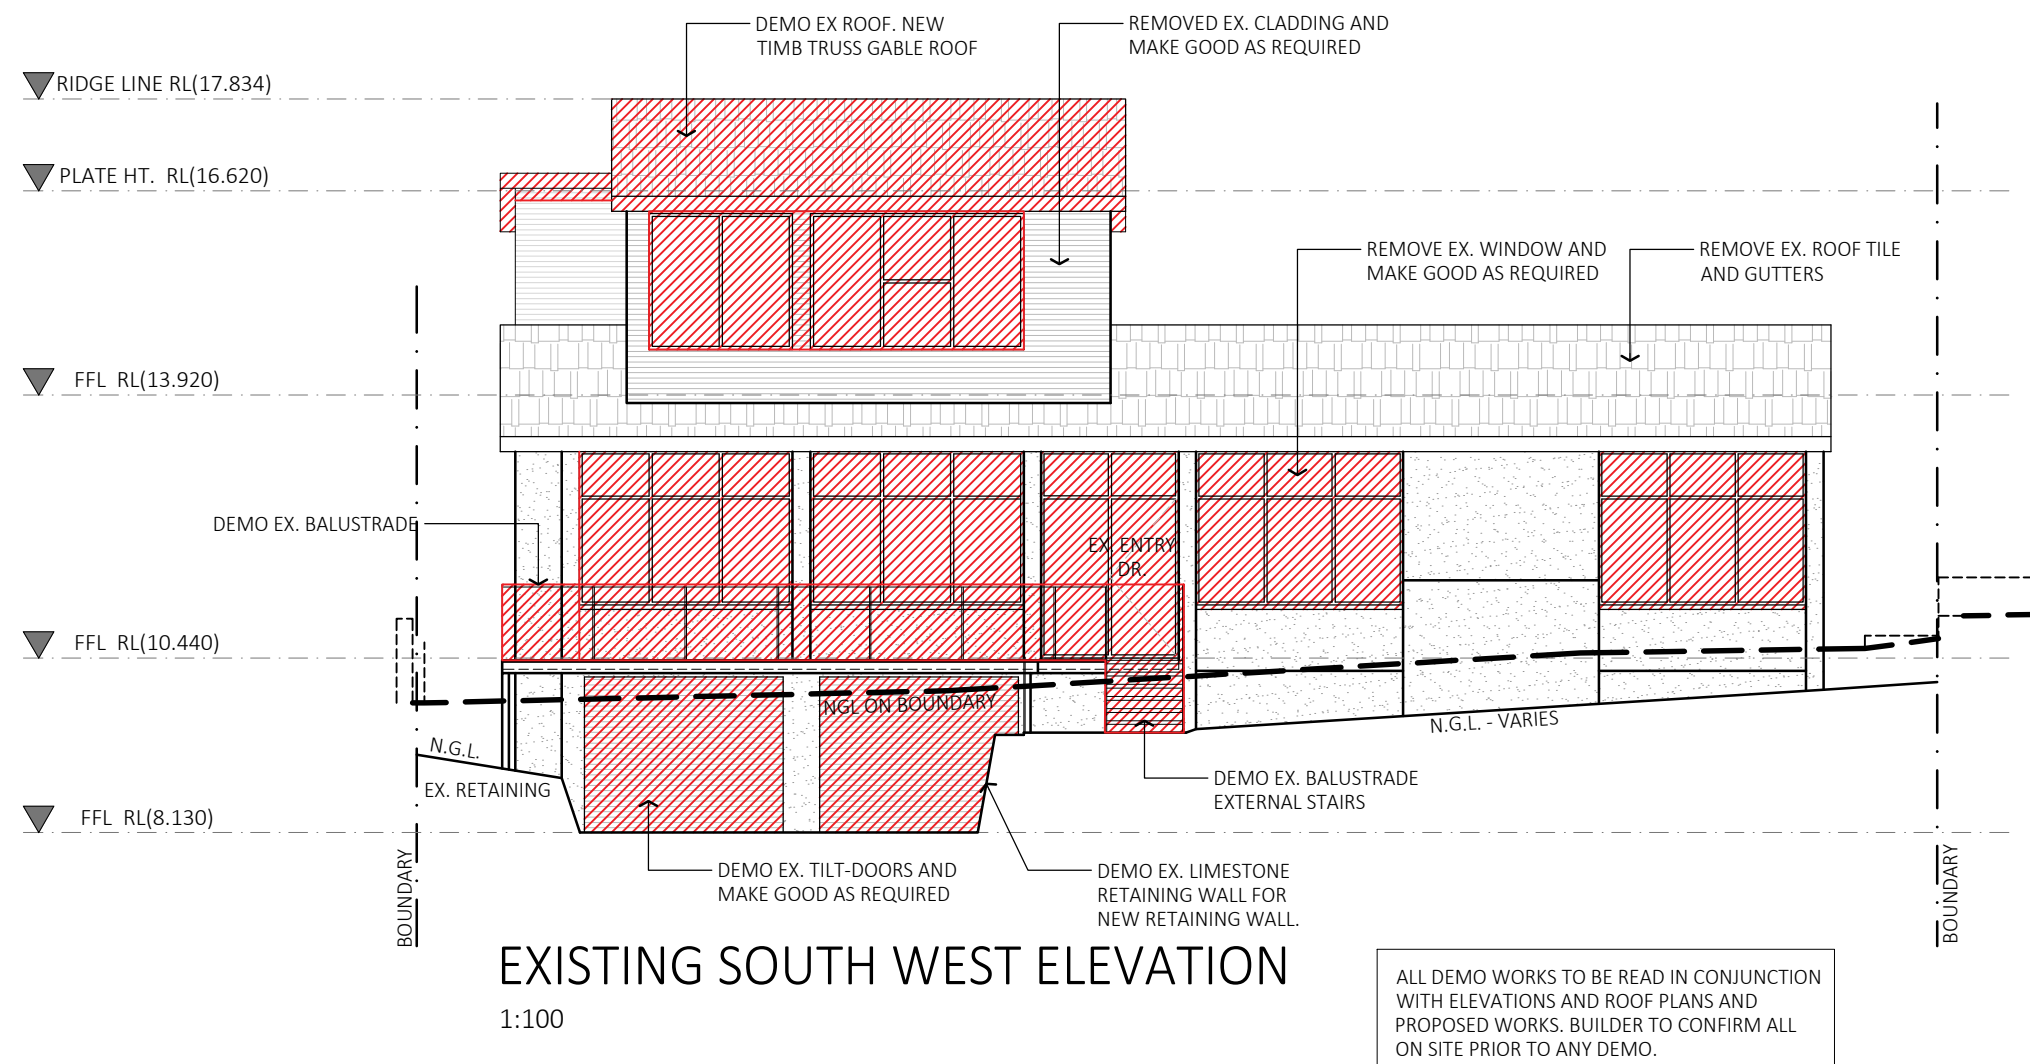

GROUND FLOOR
RESIDENCE 233.45 sqm

UPPER FLOOR
RESIDENCE 70.32 sqm

CHAUNCY STREET

CHAUNCY STREET

CLIENT
SHERVIN & SHADI KHOSRAVIANI

PROJECT ADDRESS
**No. 10 CHAUNCY ST,
EAST FREMANTLE, WA**

DRAWING
PROP. PLANS

JOB NO.
2101

ISSUE DATE
19.11.2021

DRAWING NO.
DA05

THESE DRAWINGS, DETAILS, DESIGN & SPECIFICATIONS AND THE COPYRIGHT THEREON ARE THE PROPERTY OF KEEN ARCHITECTURE PTY LTD AND MUST NOT BE USED, REPRODUCED OR COPIED WHOLLY OR IN PART WITHOUT THE WRITTEN PERMISSION OF KEEN ARCHITECTURE PTY LTD.

DRAWN
KK

SCALE
1:100

OF
DA08

PROPOSED GARAGE FLOOR PLAN
1:100

PROPOSED GROUND FLOOR PLAN
1:100

1:100

1:100

EX CROSSOVER

EX CROSSOVER

1230

1230

700

700

4410

4410

5110

5110

SETBACK

SETBACK

1230

1230

700

700

4410

4410

5110

5110

SETBACK

SETBACK

1230

1230

700

700

4410

4410

5110

5110

SETBACK

SETBACK

1230

1230

700

700

4410

4410

5110

5110

SETBACK

SETBACK

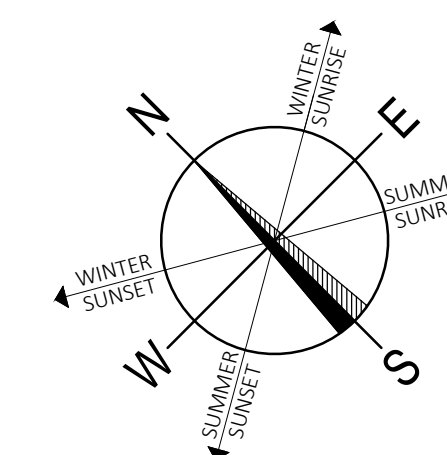

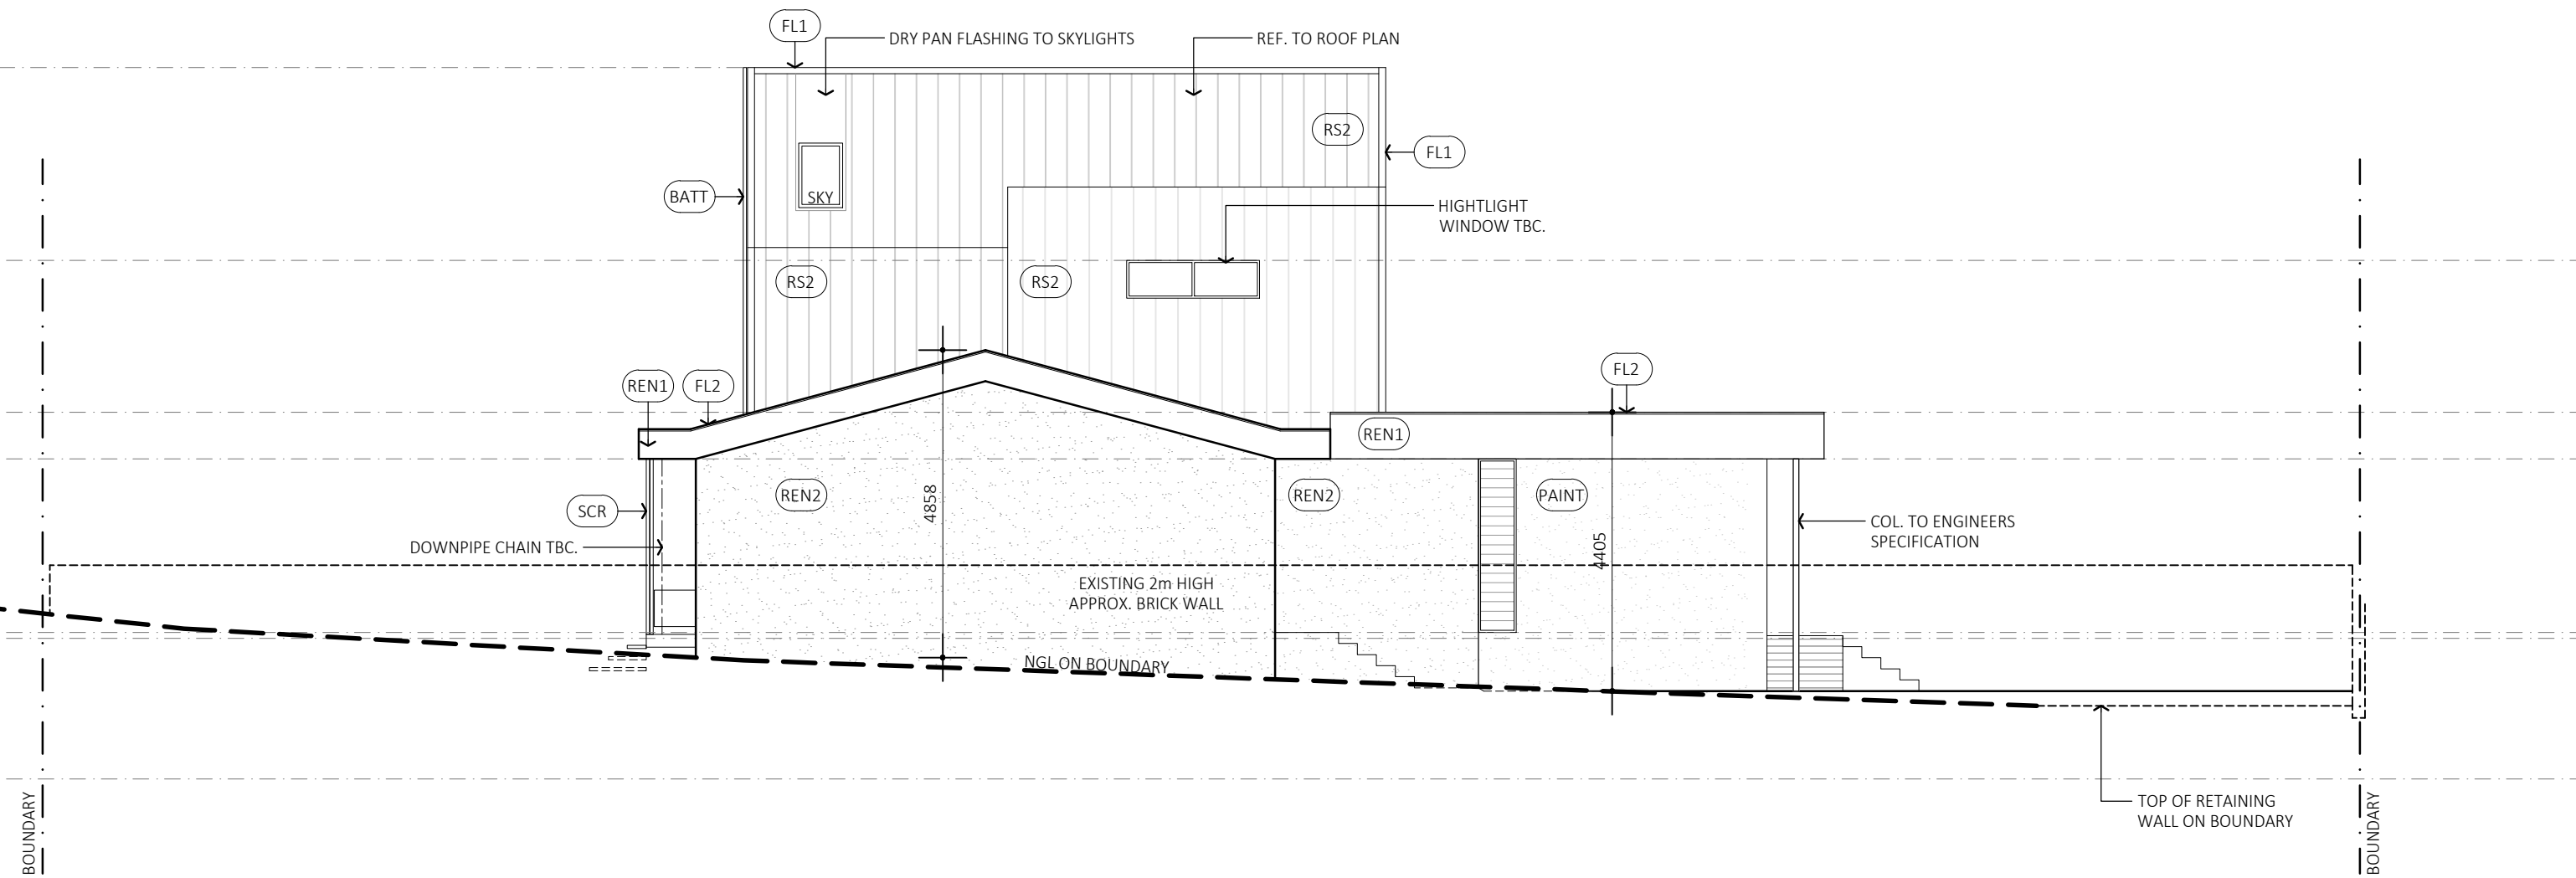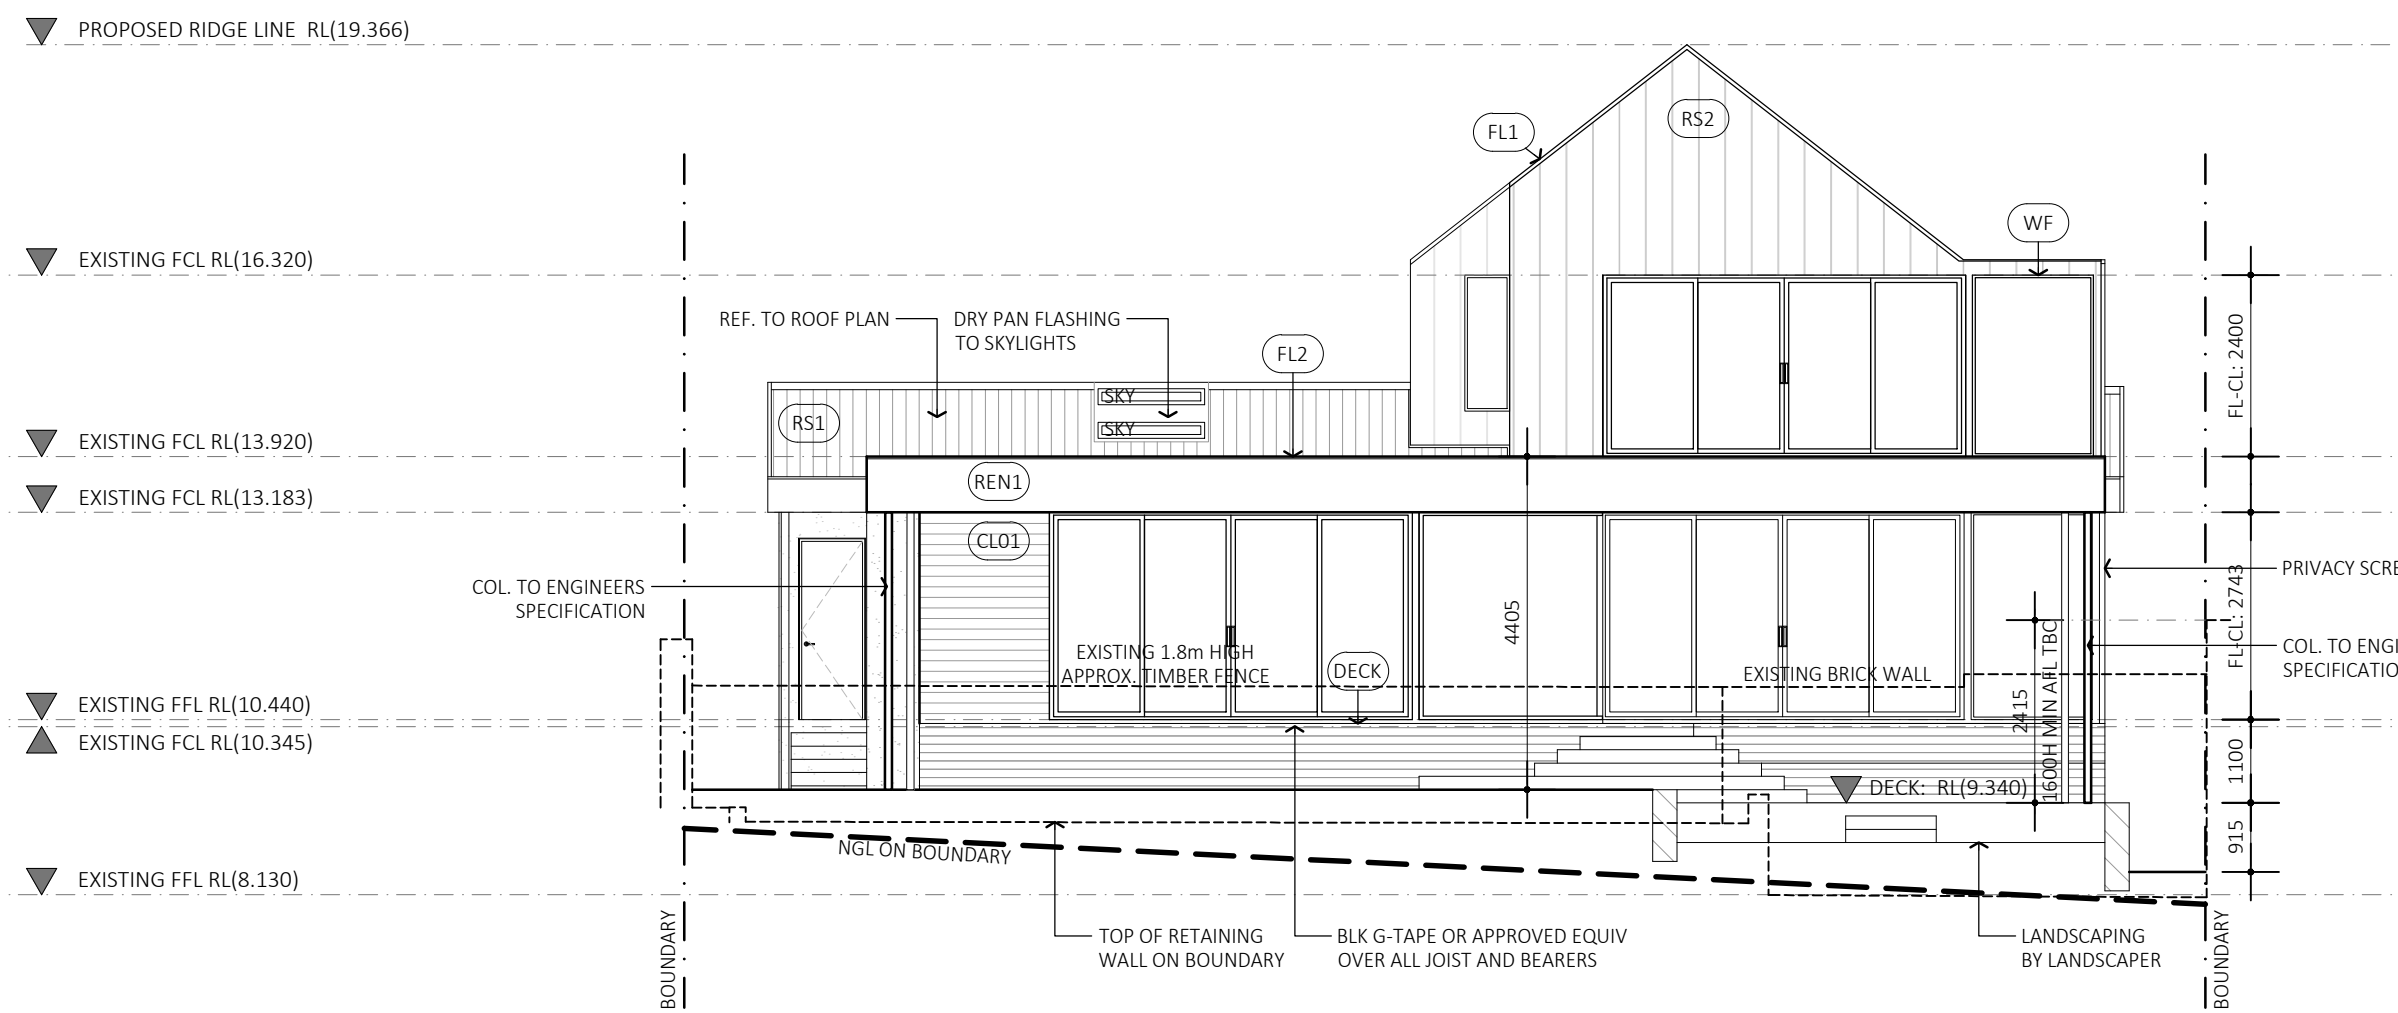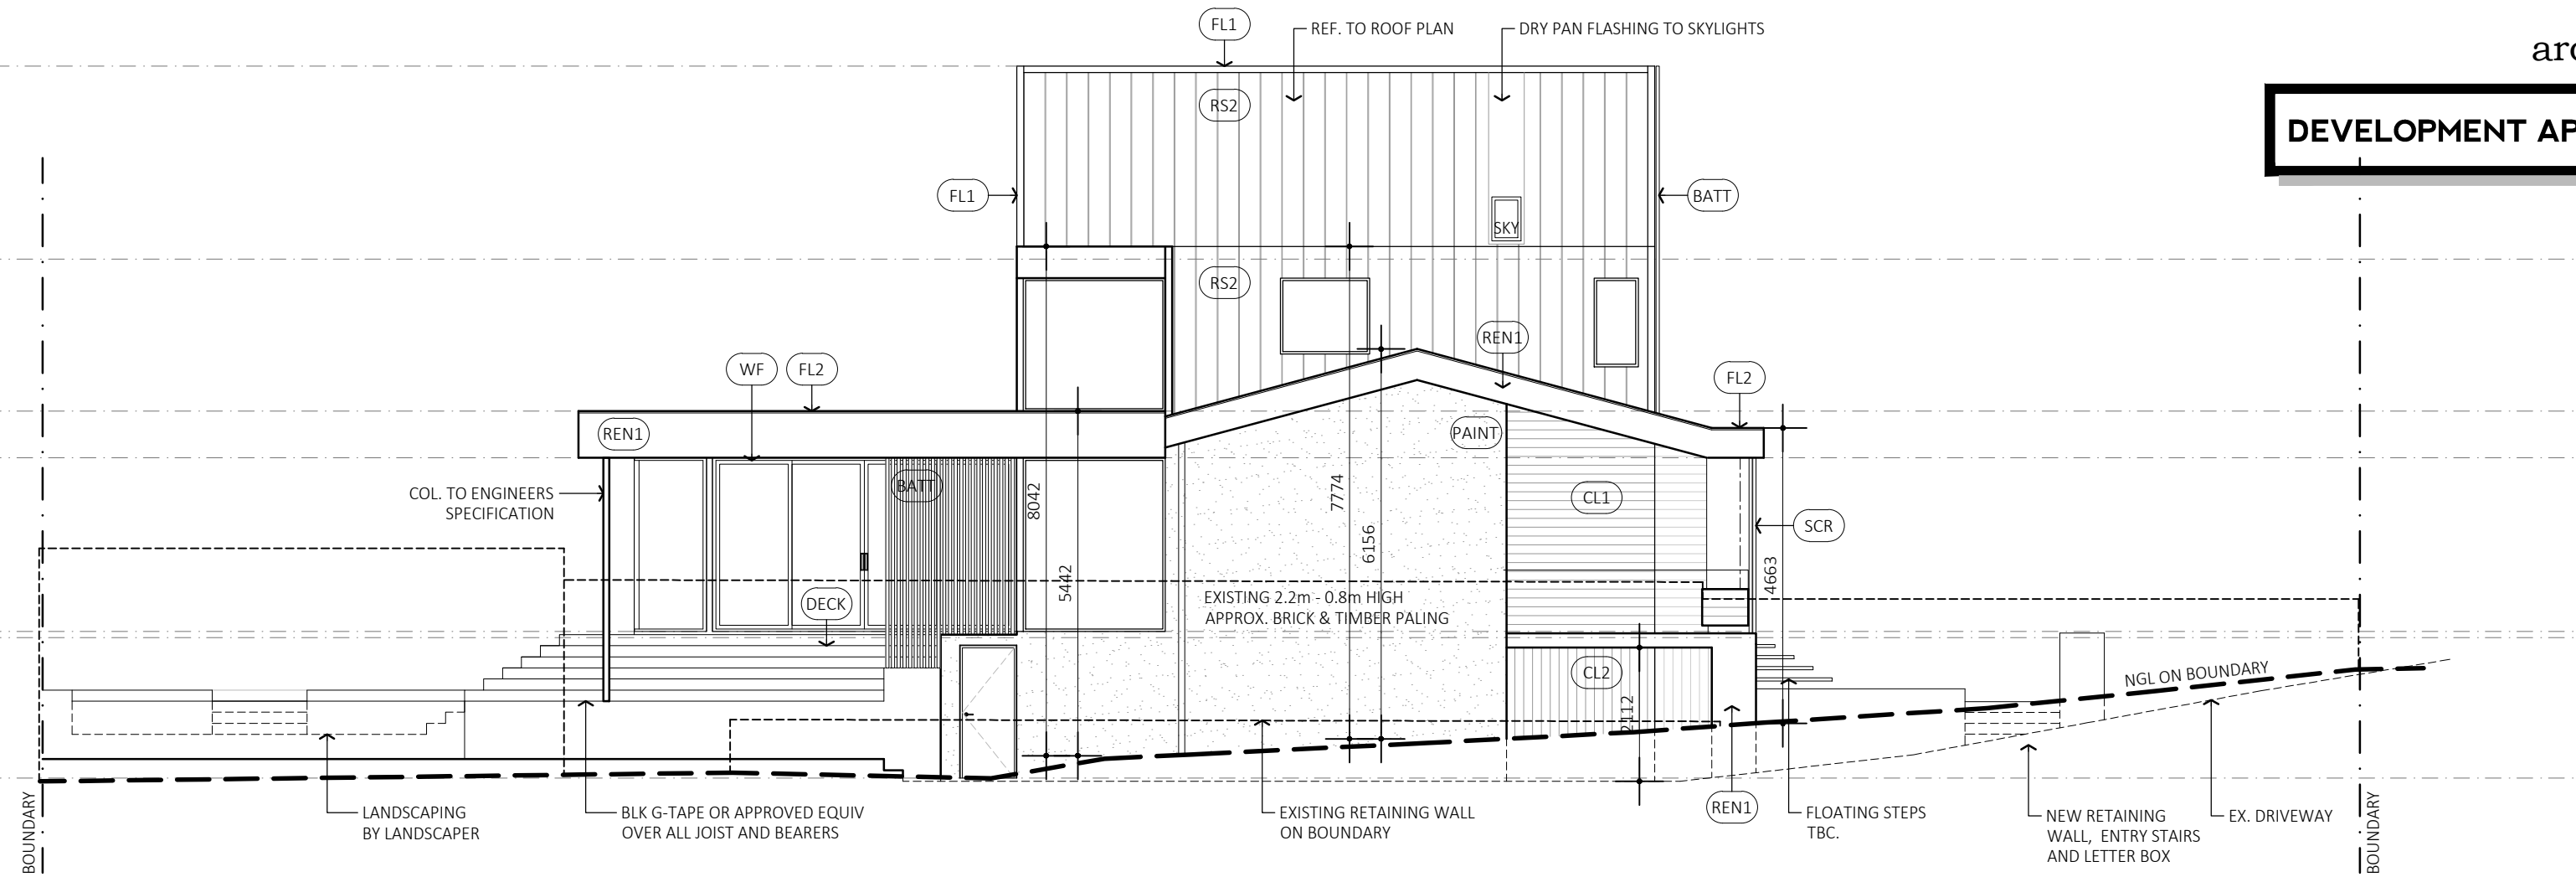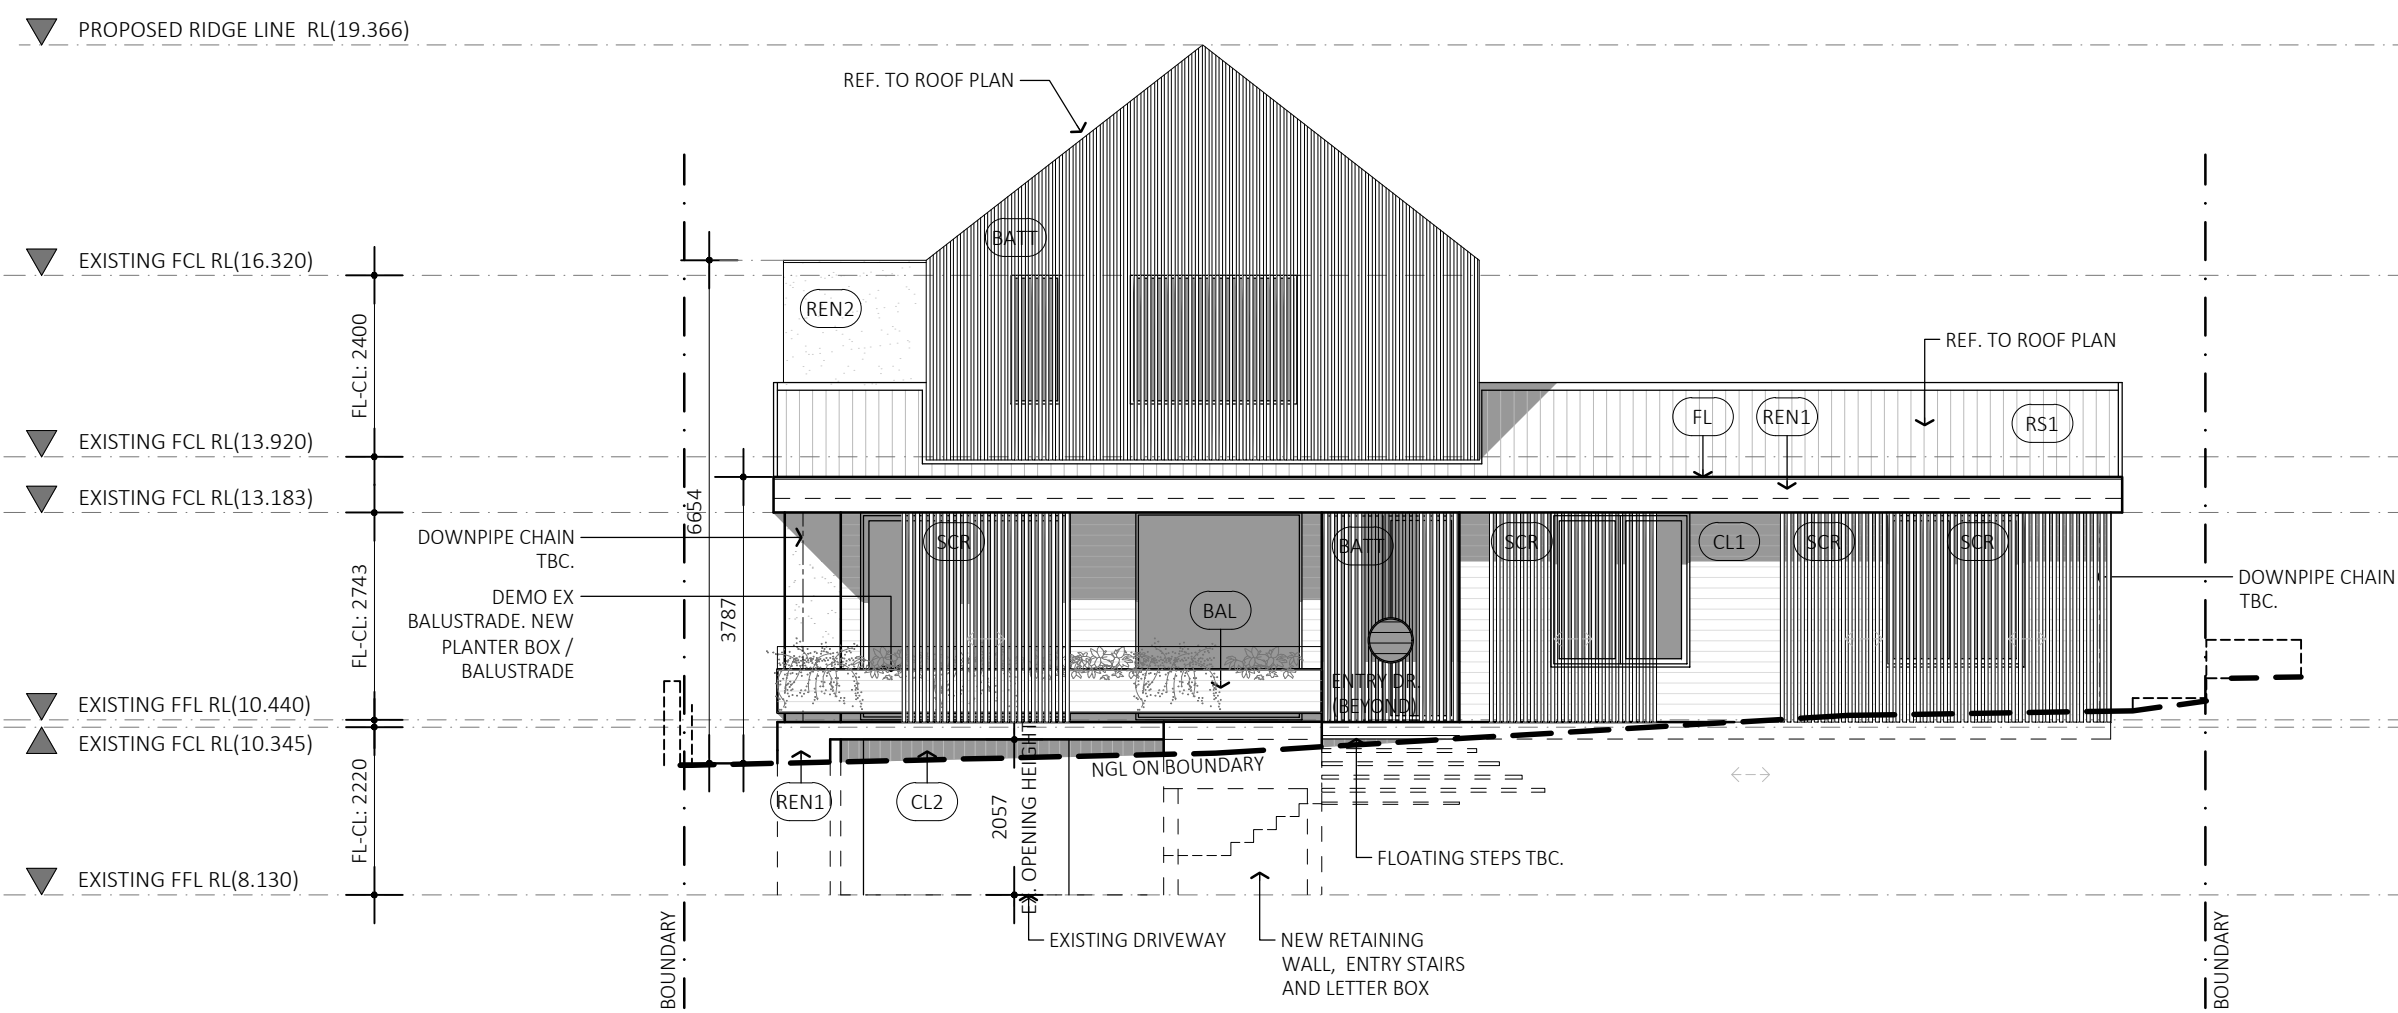

FINISHES SCHEDULE TBC

- CL1 TIMBER LOOK CLADDING TBC. INSTALLED HORIZONTALLY. ON BATTENS OVER BRICKWORK OR RE-CLAD EX. TIMBER FRAME WHERE APPROPRIATE.
- CL2 JAMESHARDIE, SCYON, AXON CLADDING PAINTED IN DULUX 'BLACK CAVIAR'
- REN1 POLISHED CONCRETE LOOK / VENETIAN PLASTER - UNITEX RENDER OR TROWELED EARTH, MARBELINO POLYMER MARBLE PLASTER.
- REN2 PAINTED SAND CEMENT RENDER, OFF WHITE COLOUR.
- BATT TIMBER BATTEN SCREEN.
- SCR SLIDING TIMBER BATTEN SCREEN ON 2 TRACK SYSTEM. BOTTOM ROLLER.
- WF ALUMINUM FRAMED WINDOWS POWDER COAT DULUX 'NIGHT SKY'
- RS1 REVOLUTION ROOFING, REVCLIP 700 OR EQUIVALENT IN 'OFF WHITE'
- RS2 REVOLUTION ROOFING, MAXLINE.
- FL1 NEXTEEL MATT SERIES 'FREYCINET' TO MATCH RS2
- FL2 NEXTEEL, YESTERDAY'S HEROES, 'MONOLITH' OR COLORBOND 'MONUMENT'
- DECK 140mm WIDE BLACKBUTT TIMBER
- PAINT TBC.

