

Site Plan 1:200

Z

DISCLAIMER:

Any person(s) making use of or relying upon this data, is responsible for confirming its accuracy, suitability and reliability for the intended use. These drawings are still in the design phase and as such may change, Architre reserves the right to update and modify these drawings without notice. The user agrees not to distribute this data or provide access to another party without prior written approval from Architre.

ARCHITRE...
SUSTAINABLE PROJECTS & PLANNING

luca.bologna@architre.com.au
www.architre.com.au

**83 DALGETY STREET
EAST FREMANTLE WA 6158**

SITE PLAN

Drawing Scale
1:200


PLANNING APPROVAL

Layout ID
250319

05-02-2026

Revision

DA

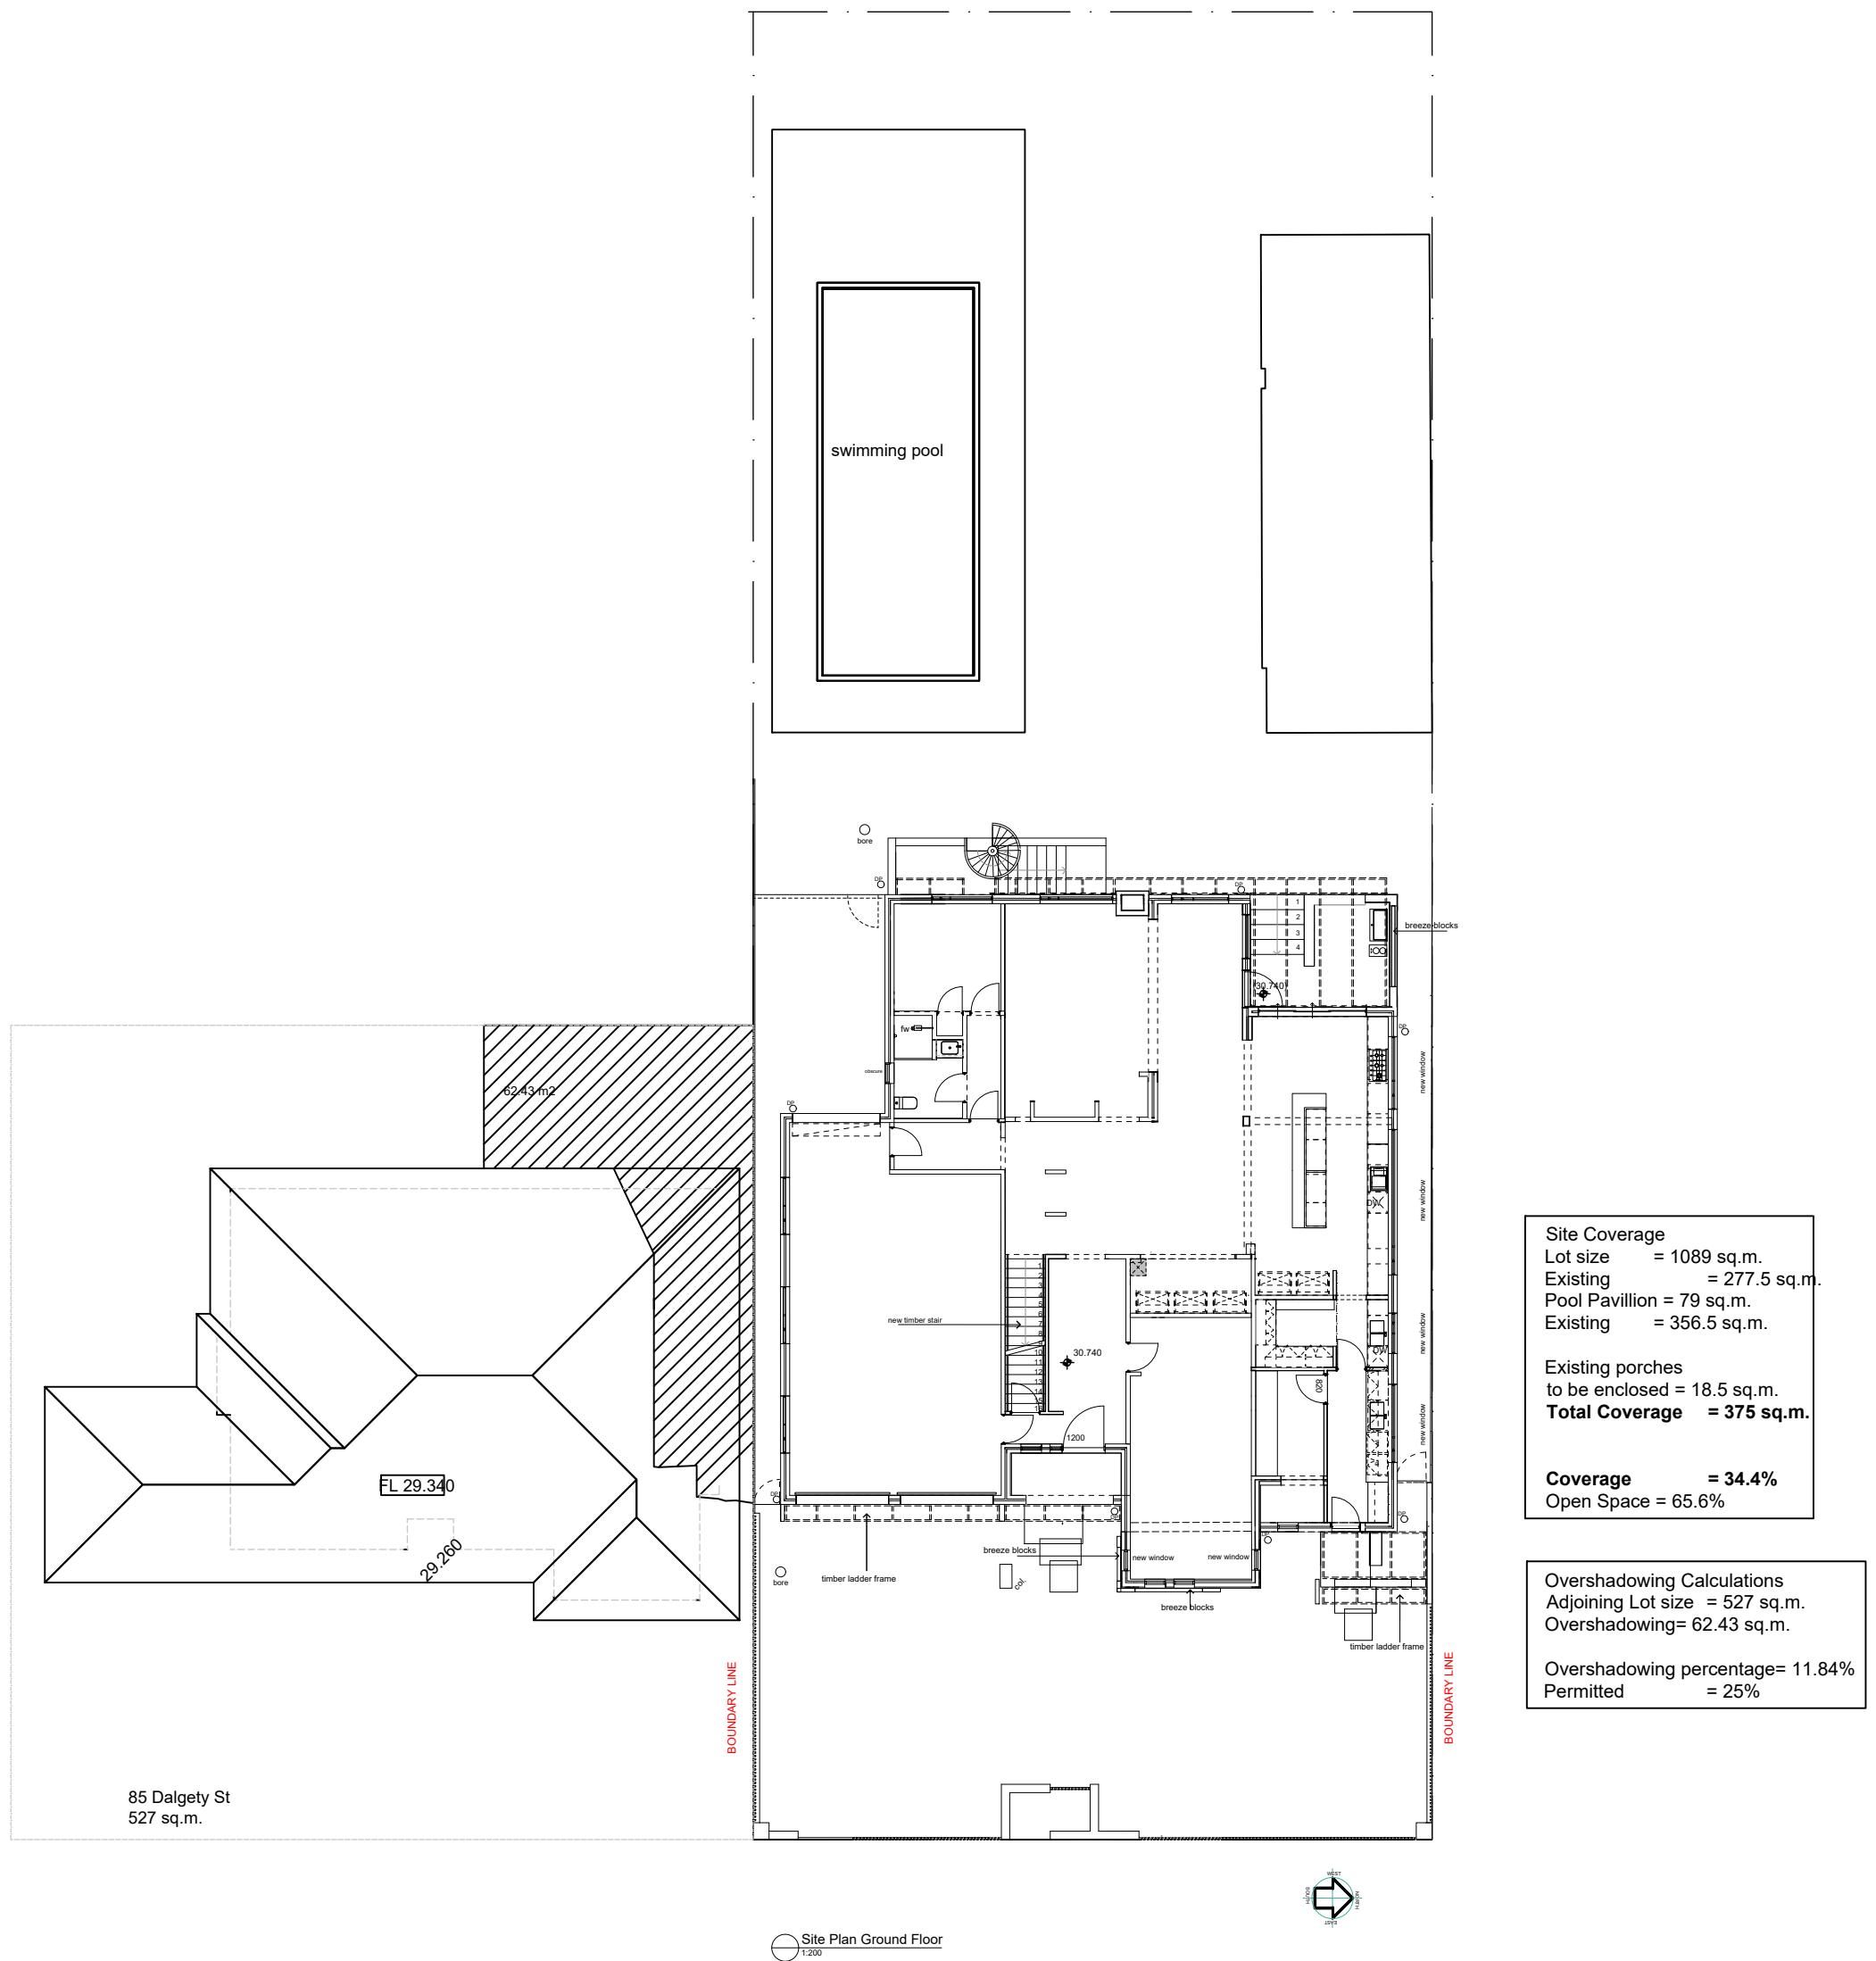

DISCLAIMER:

Any person(s) making use of or relying upon this data, is responsible for confirming its accuracy, suitability and reliability for the intended use. These drawings are still in the design phase and as such may change. Architre reserves the right to update and modify these drawings without notice. The user agrees not to distribute this data or provide access to another party without prior written approval from Architre.



luca.bologna@architre.com.au
www.architre.com.au


**83 DALGETY STREET
EAST FREMANTLE WA 6158**

SITE PLAN GROUND FLOOR

Drawing Scale
1:200

Date
05-02-2026

Revision

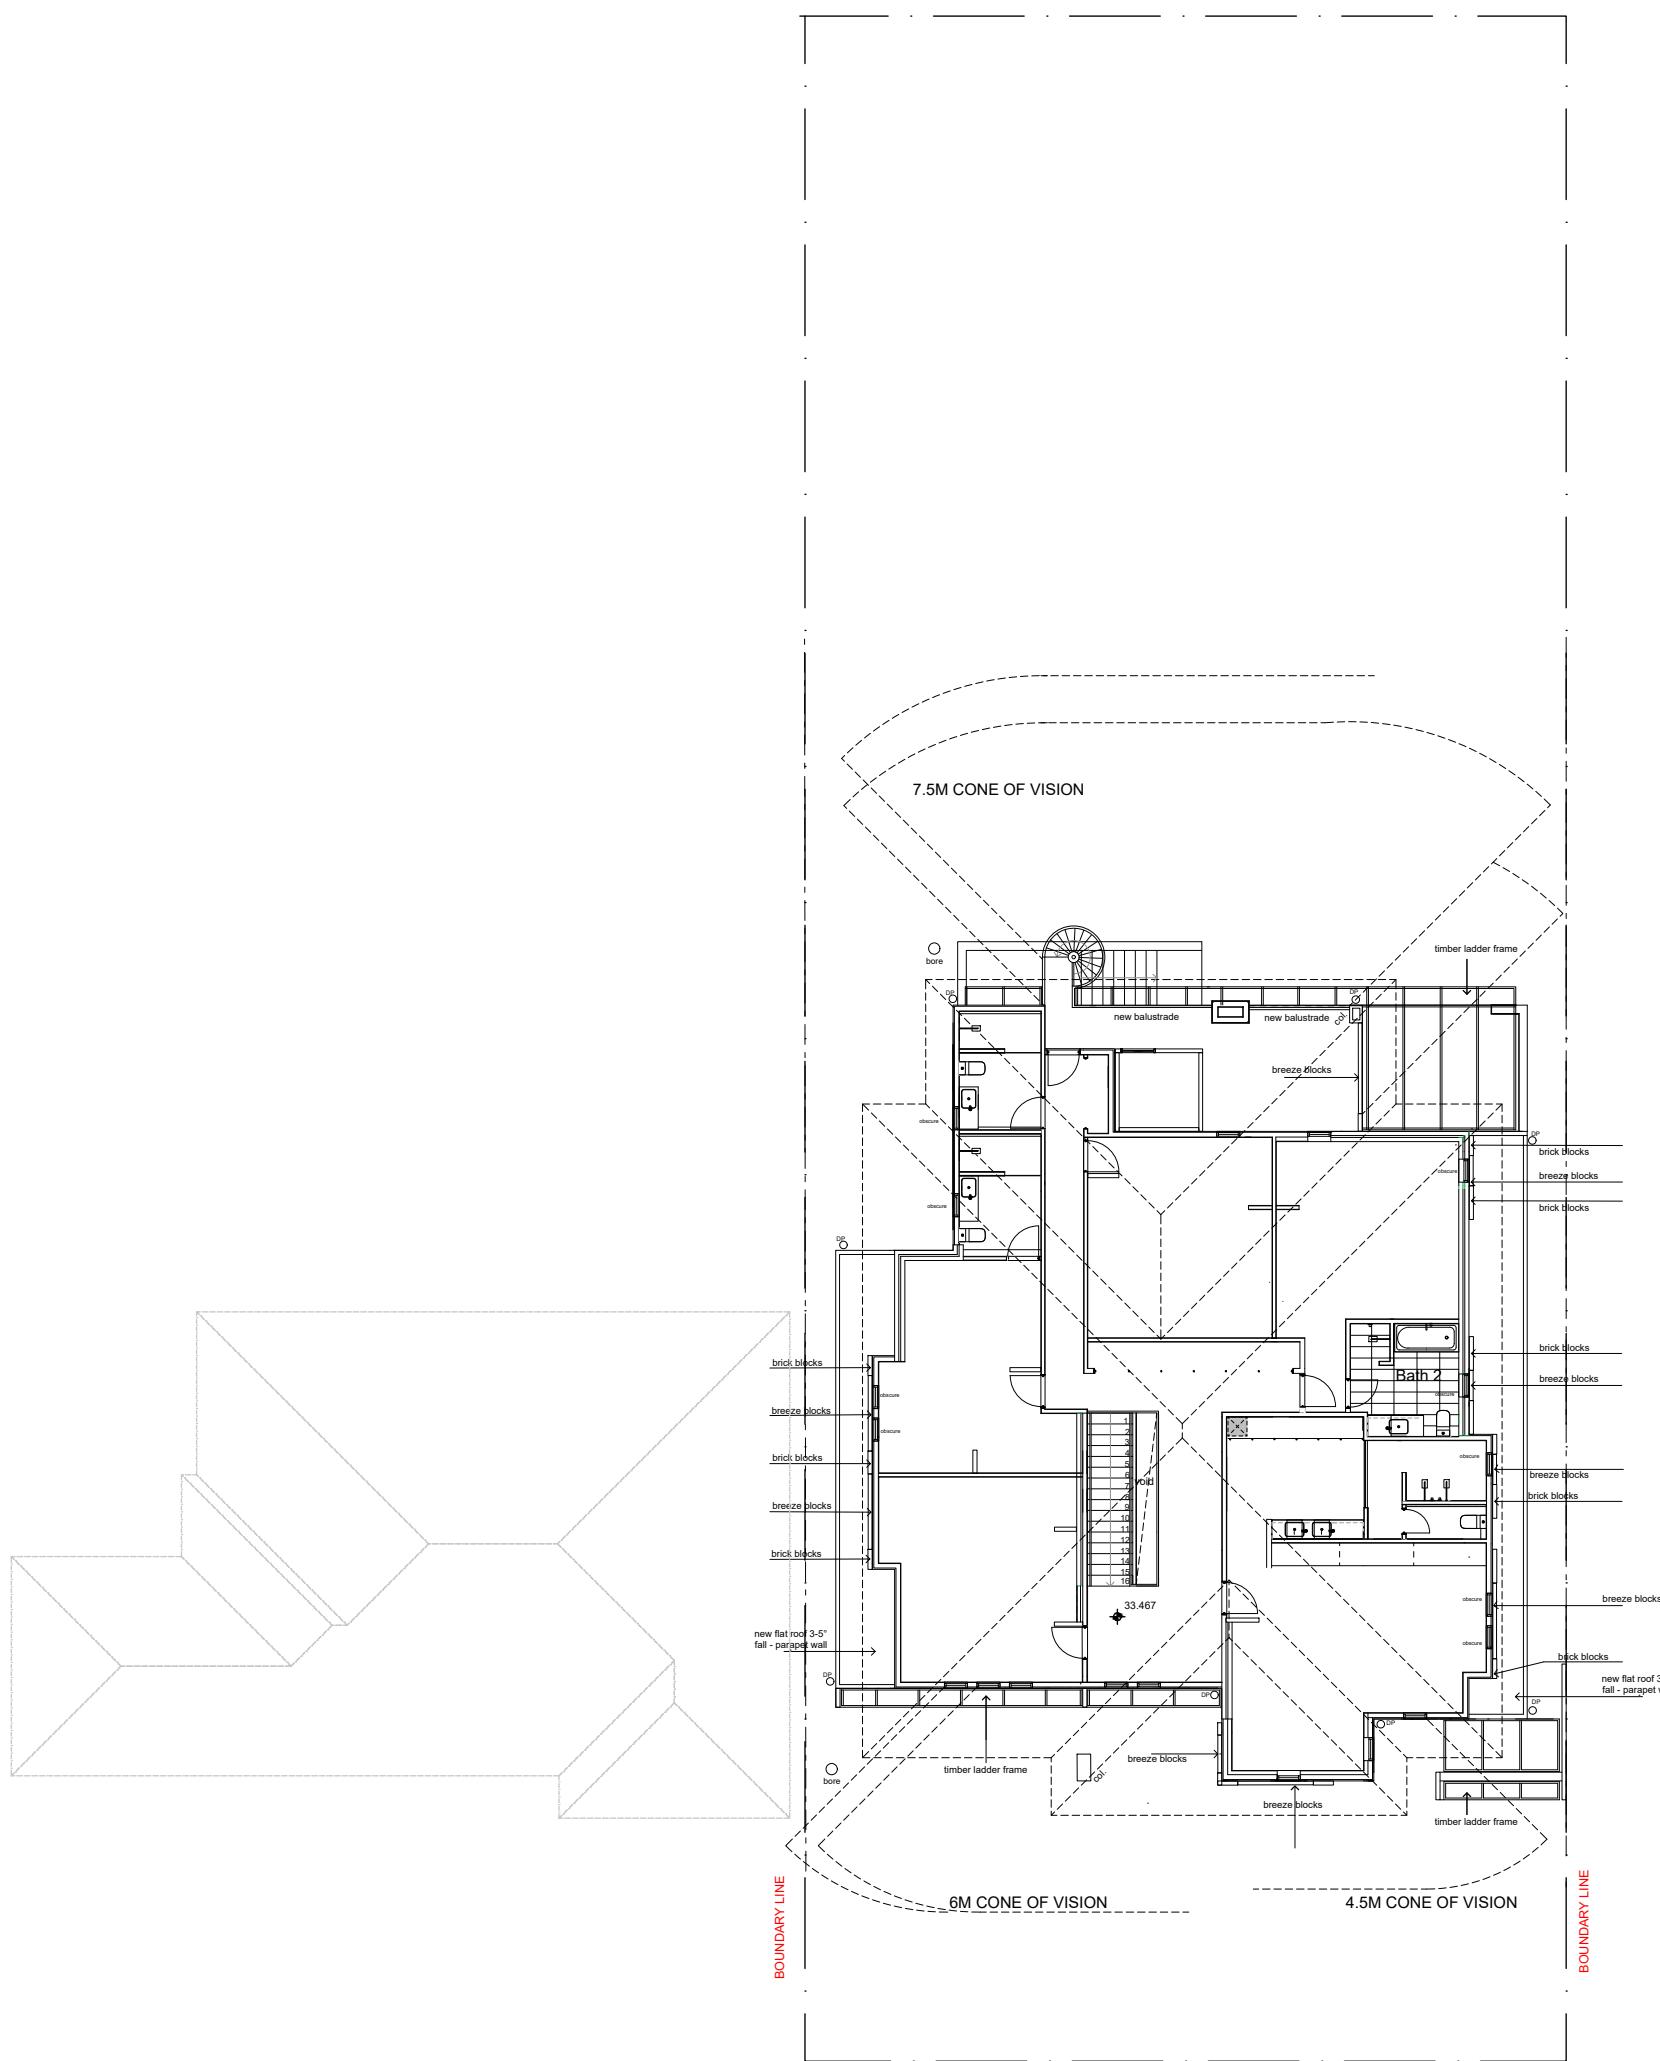

Site Plan First Floor



DISCLAIMER:

Any person(s) making use of or relying upon this data, is responsible for confirming its accuracy, suitability and reliability for the intended use. These drawings are still in the design phase and as such may change, Architre reserves the right to update and modify these drawings without notice. The user agrees not to distribute this data or provide access to another party without prior written approval from Architre.



luca.bologna@architre.com.au
www.architre.com.au

**83 DALGETY STREET
EAST FREMANTLE WA 6158**

**SITE PLAN
FIRST FLOOR**


PLANNING APPROVAL

Drawing Scale
1:200

Layout ID
250319

Date
05-02-2026


Revision
DA

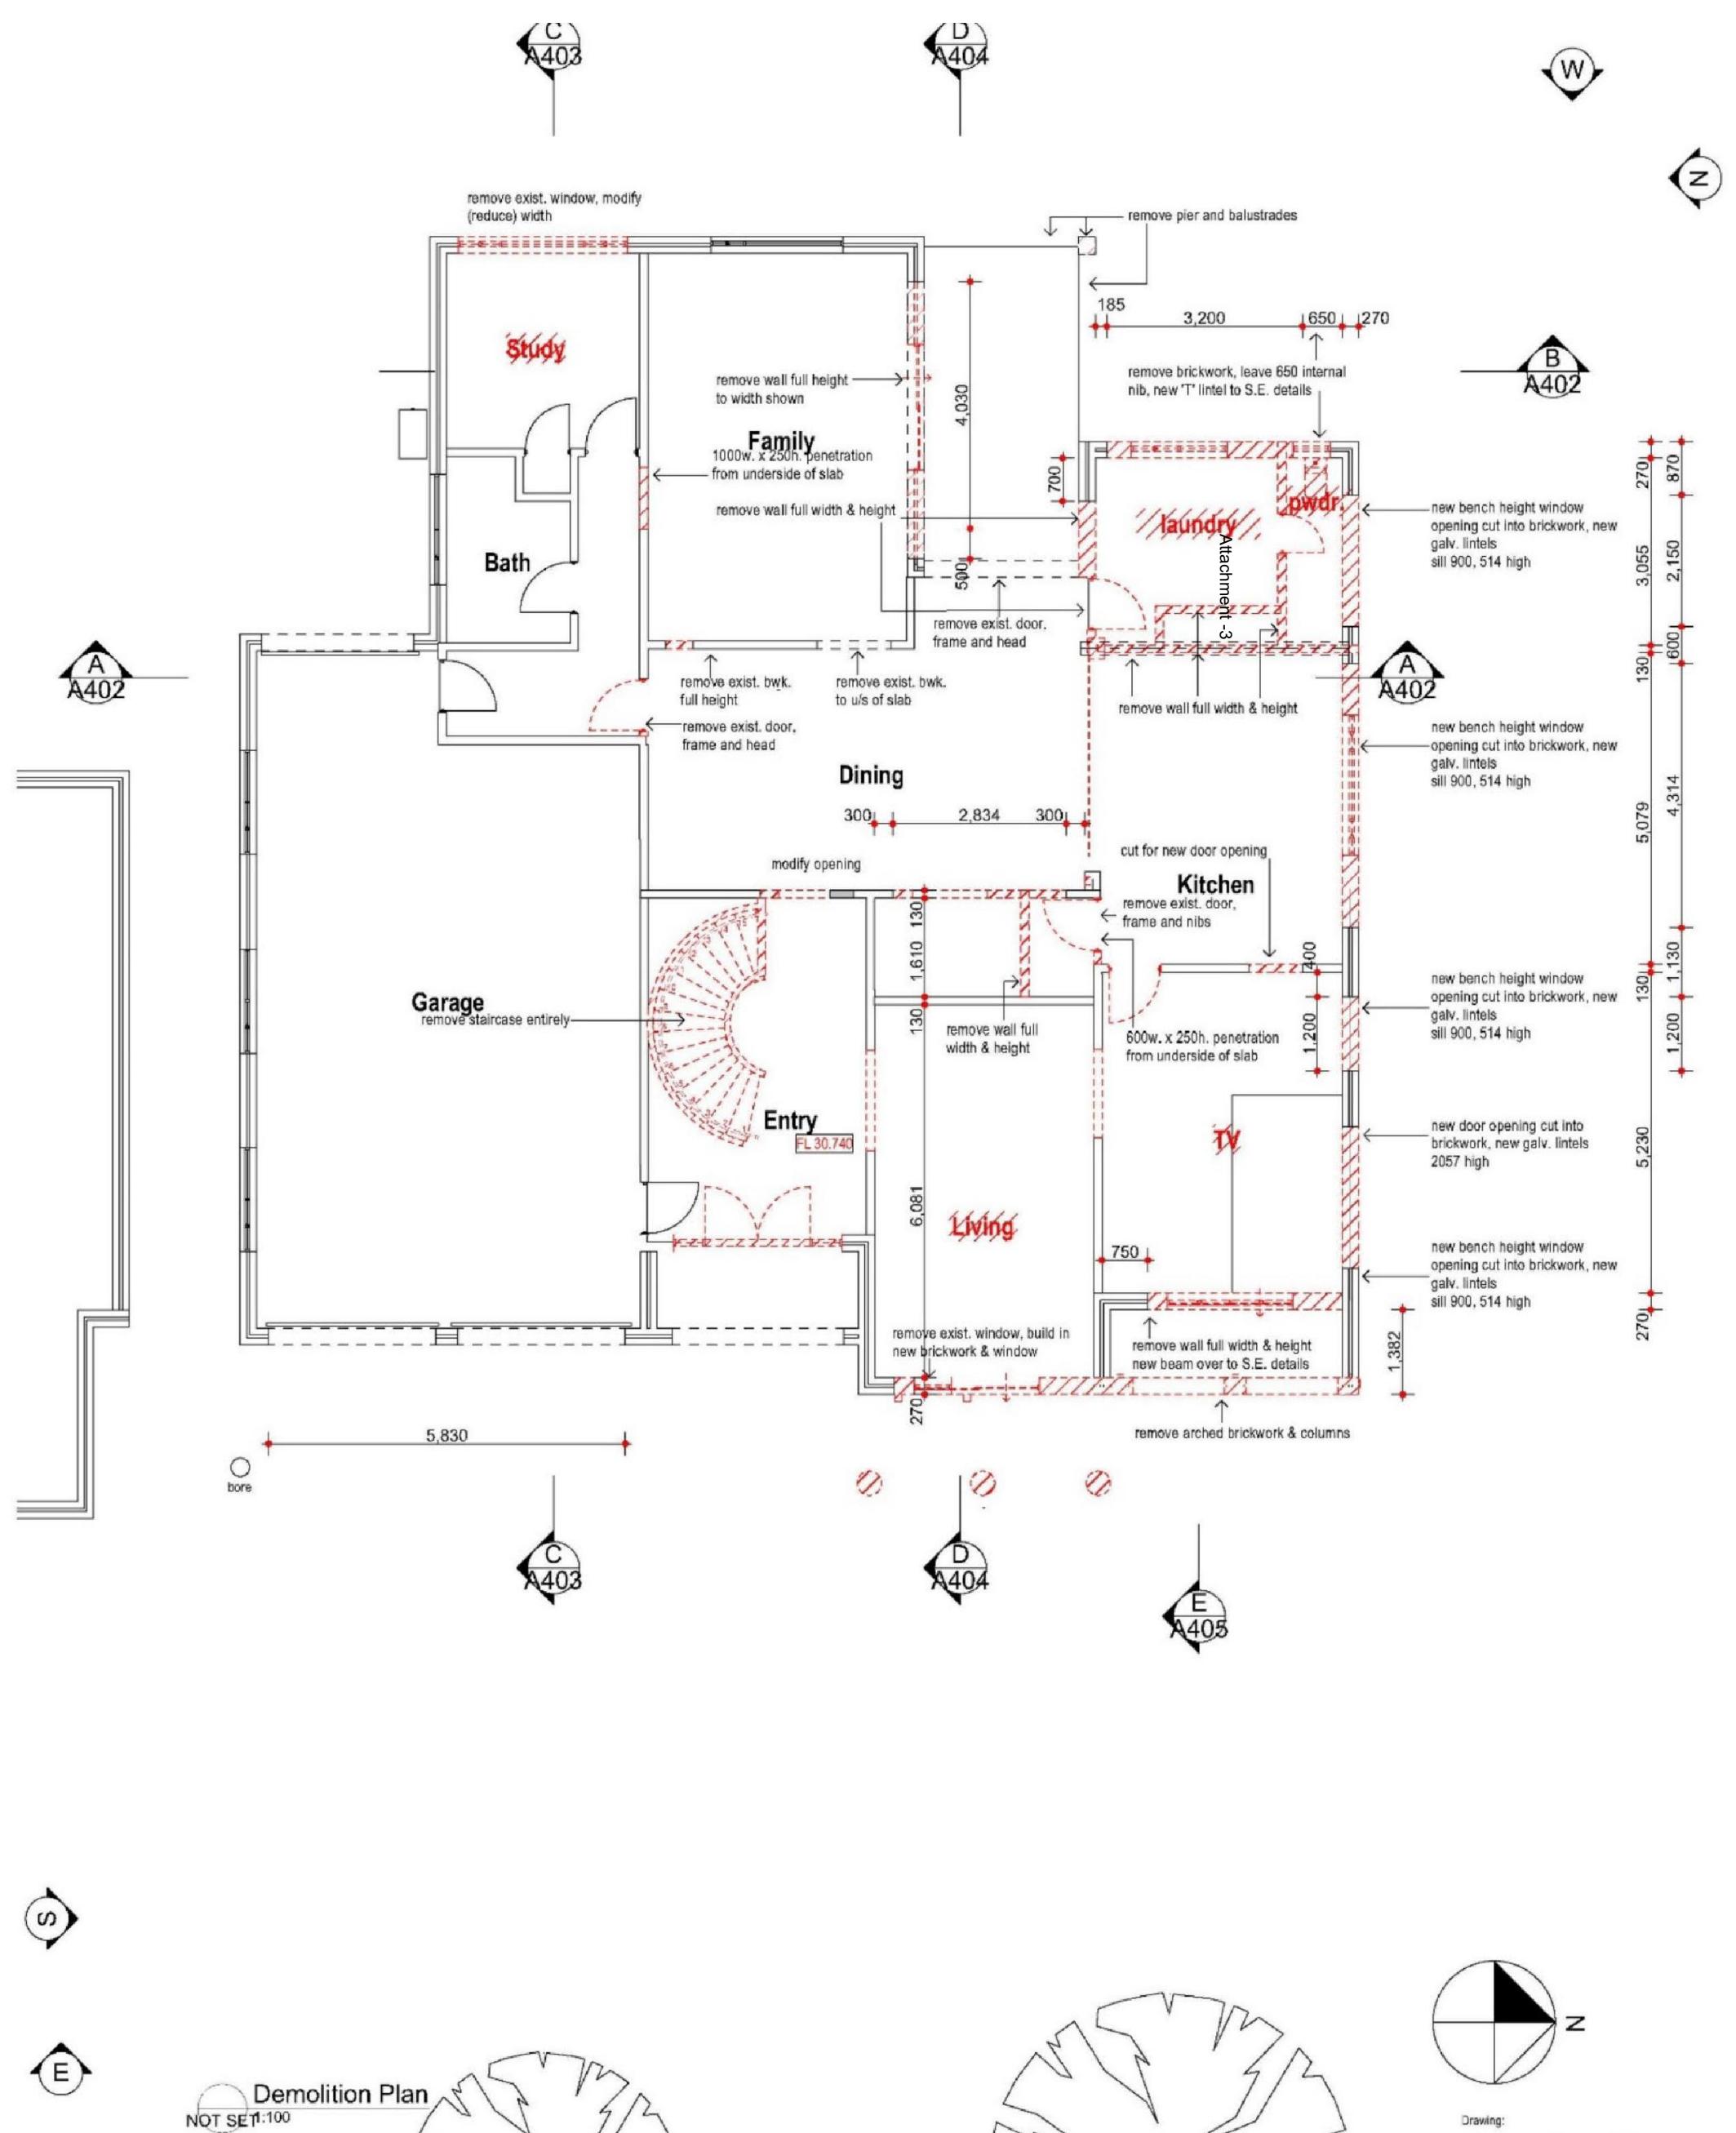

DISCLAIMER:
Any person(s) making use of or relying upon this data, is responsible for confirming its accuracy, suitability and reliability for the intended use. These drawings are still in the design phase and as such may change, Architre reserves the right to update and modify these drawings without notice. The user agrees not to distribute this data or provide access to another party without prior written approval from Architre.

ARCHITRE
SUSTAINABLE PROJECTS & PLANNING

luca.bologna@architre.com.au
www.architre.com.au

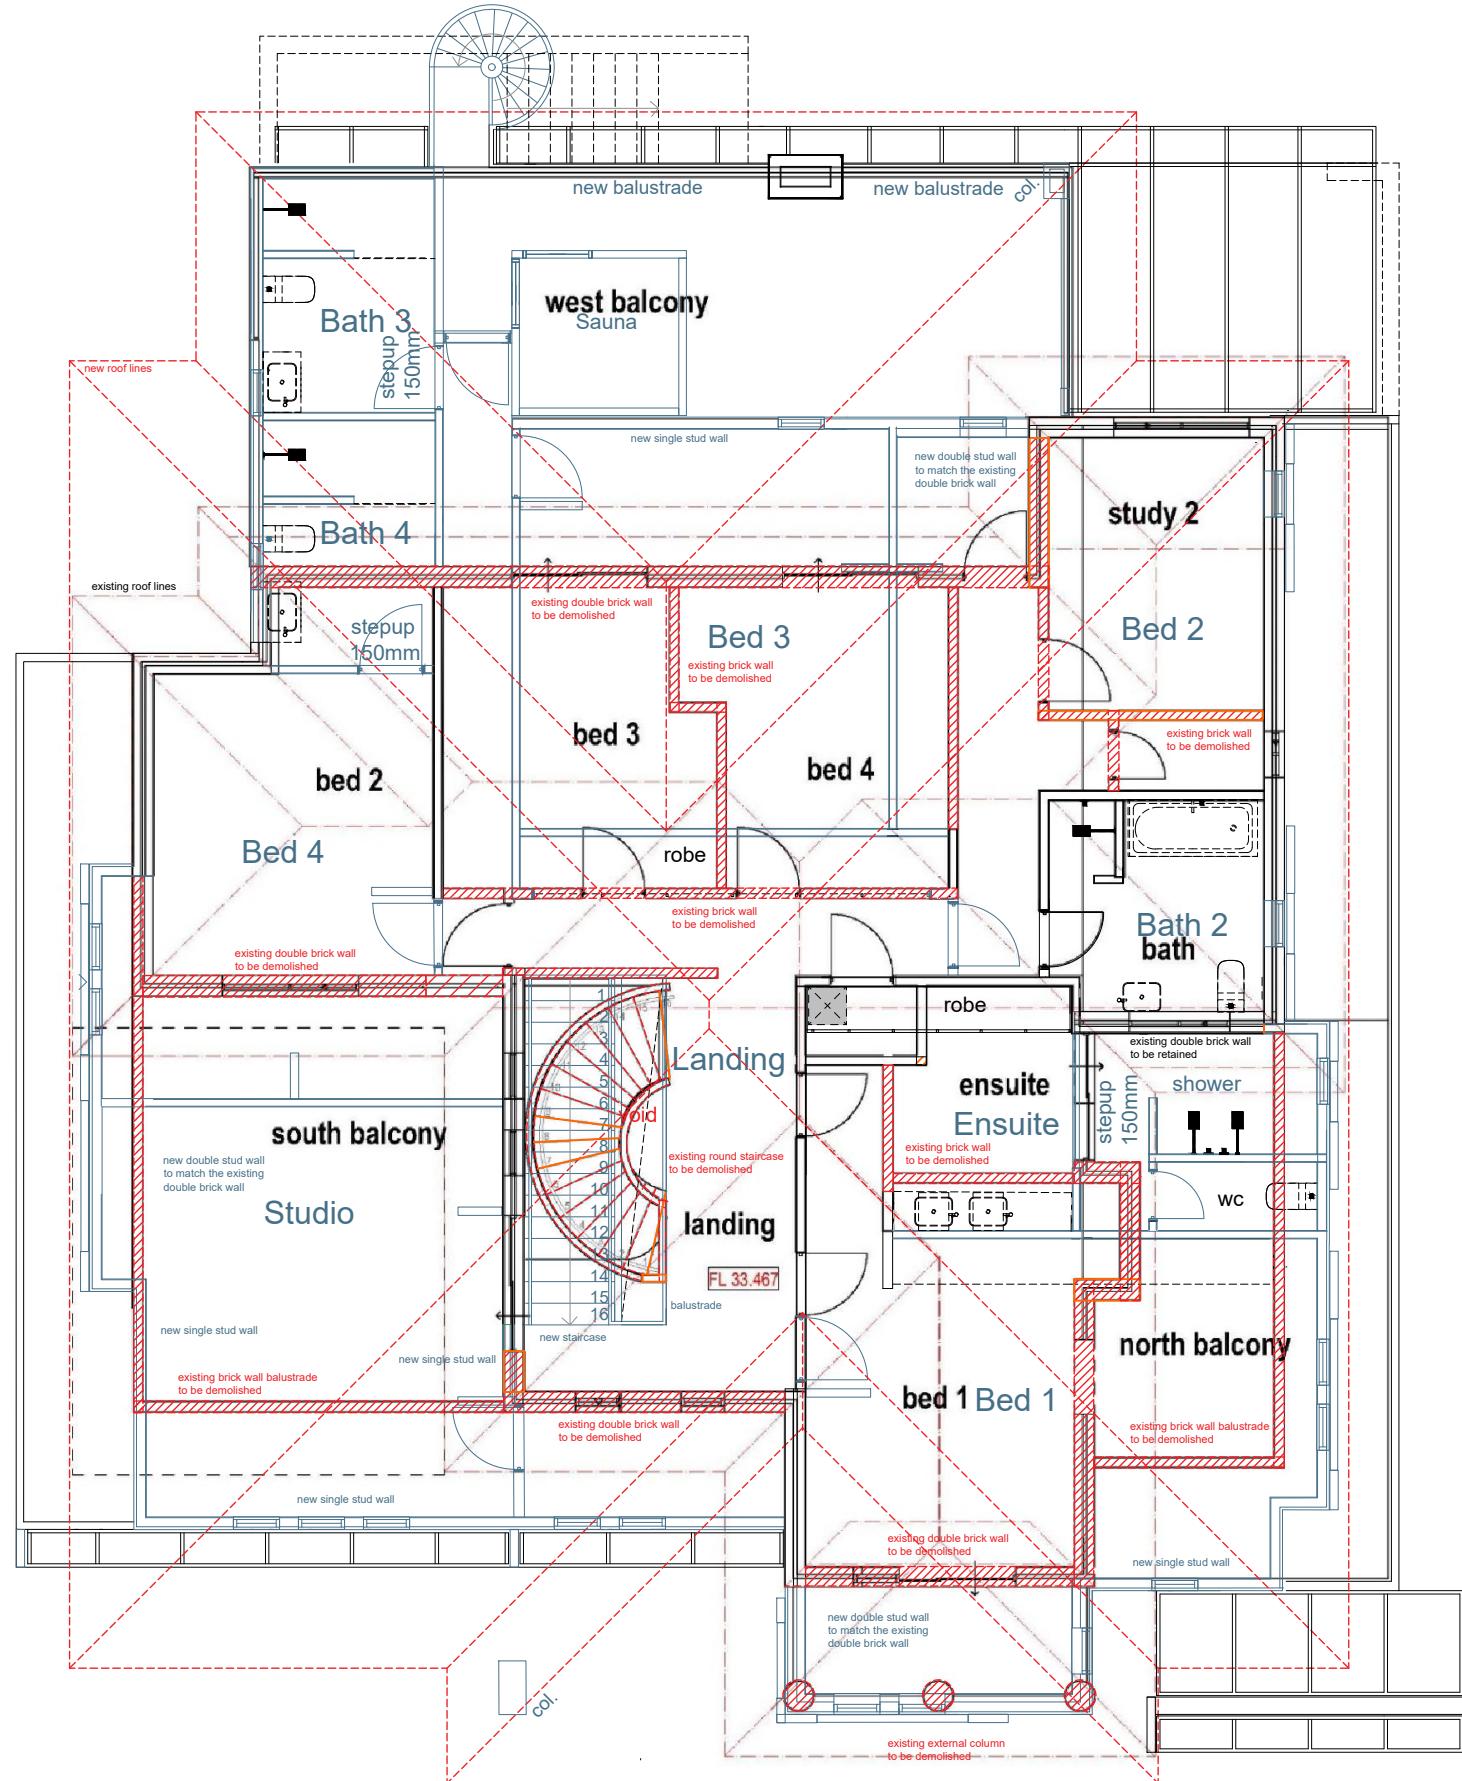

BOUNDARY LINE

BOUNDARY LINE



Existing First Floor
NOT SET 1:100

Drawing: Existing First Fl

DISCLAIMER:

Any person(s) making use of or relying upon this data, is responsible for confirming its accuracy, suitability and reliability for the intended use. These drawings are still in the design phase and as such may change, Architre reserves the right to update and modify these drawings without notice. The user agrees not to distribute this data or provide access to another party without prior written approval from Architre.



luca.bologna@architre.com.au
www.architre.com.au

83 DALGETY STREET
EAST FREMANTLE WA 6158

DEMOLITION PLAN
FIRST FLOOR


PLANNING APPROVAL


Date
05-02-2026

Drawing Scale
1:100

Layout ID
250319

Revision
DA

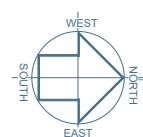

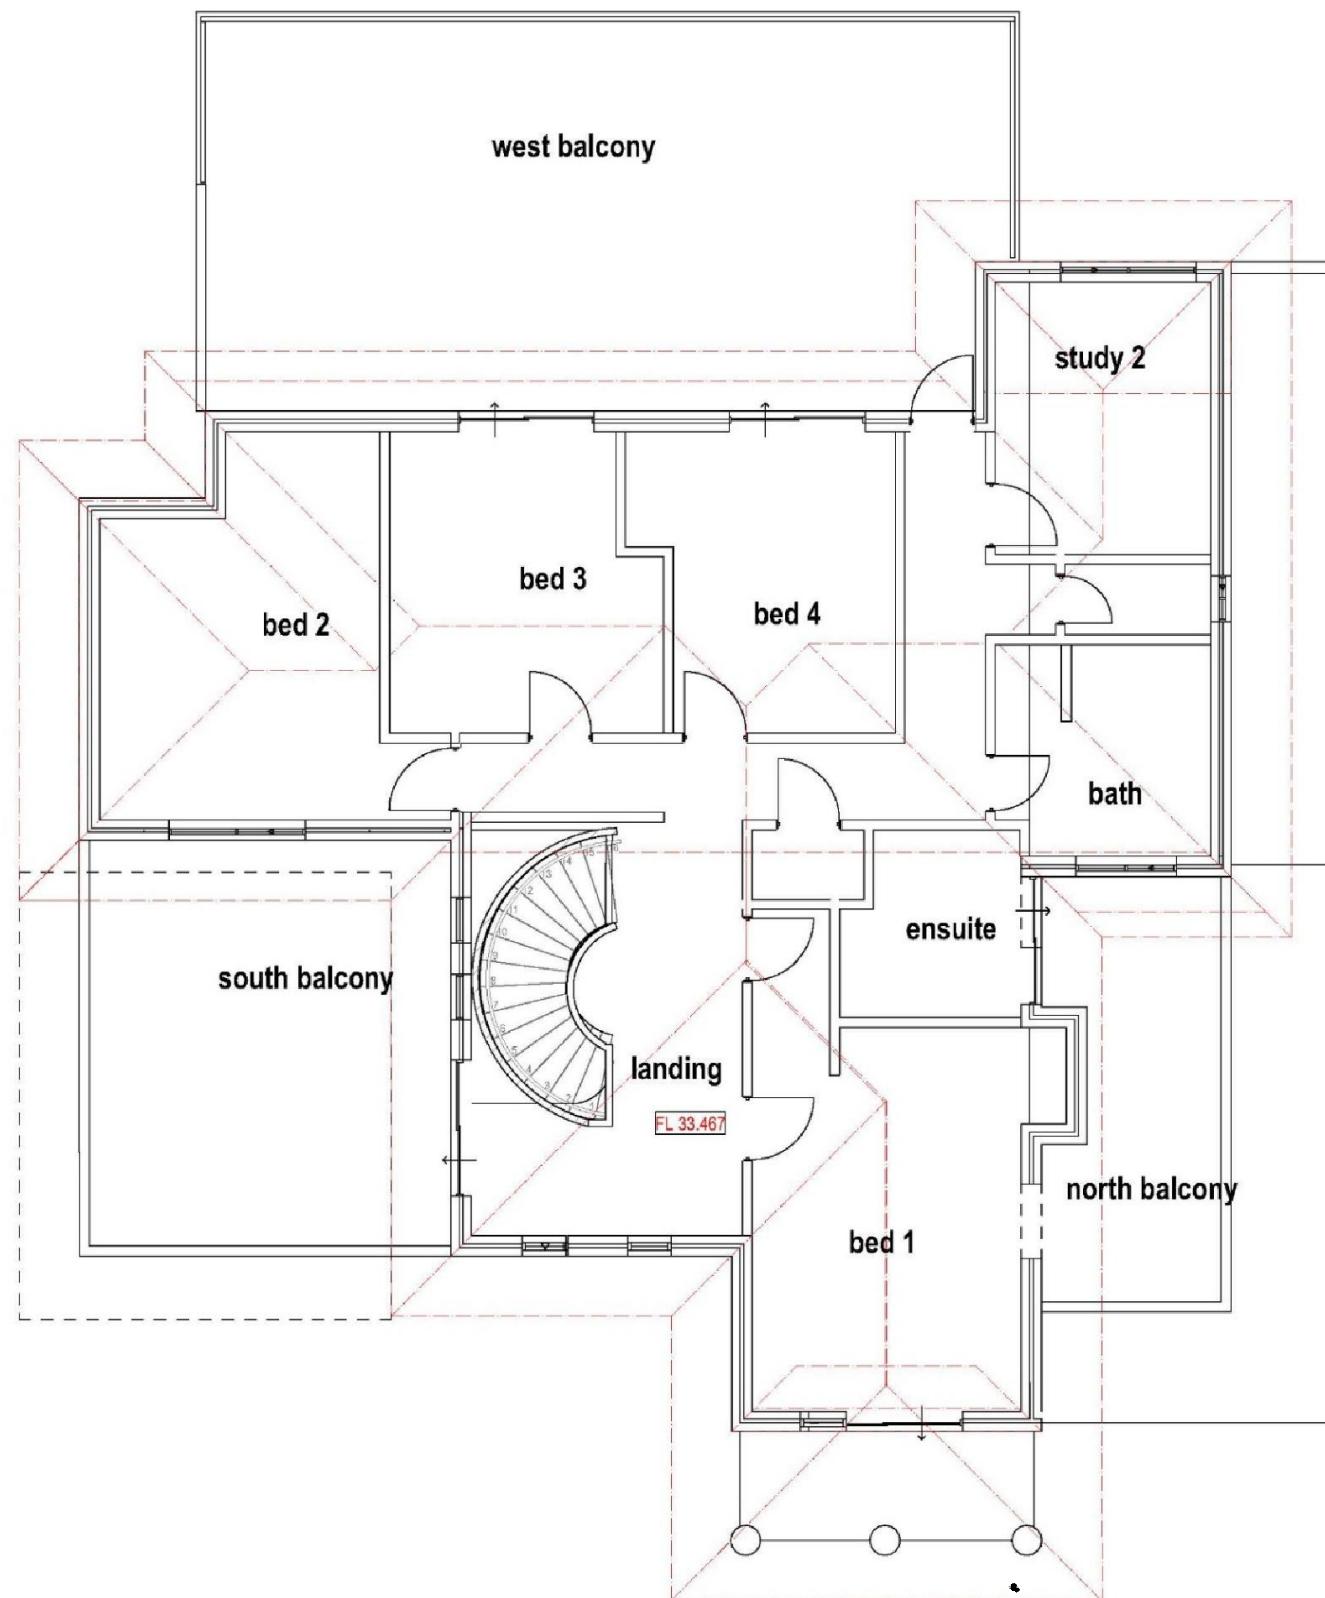

Existing First Floor
NOT SET 1:100

Drawing:

DISCLAIMER:

Any person(s) making use of or relying upon this data, is responsible for confirming its accuracy, suitability and reliability for the intended use. These drawings are still in the design phase and as such may change, Architre reserves the right to update and modify these drawings without notice. The user agrees not to distribute this data or provide access to another party without prior written approval from Architre.



luca.bologna@architre.com.au
www.architre.com.au

83 DALGETY STREET
EAST FREMANTLE WA 6158

EXISTING GROUND FLOOR


PLANNING APPROVAL

Date
05-02-2026

Drawing Scale
1:100

Layout ID
250319

Revision
DA

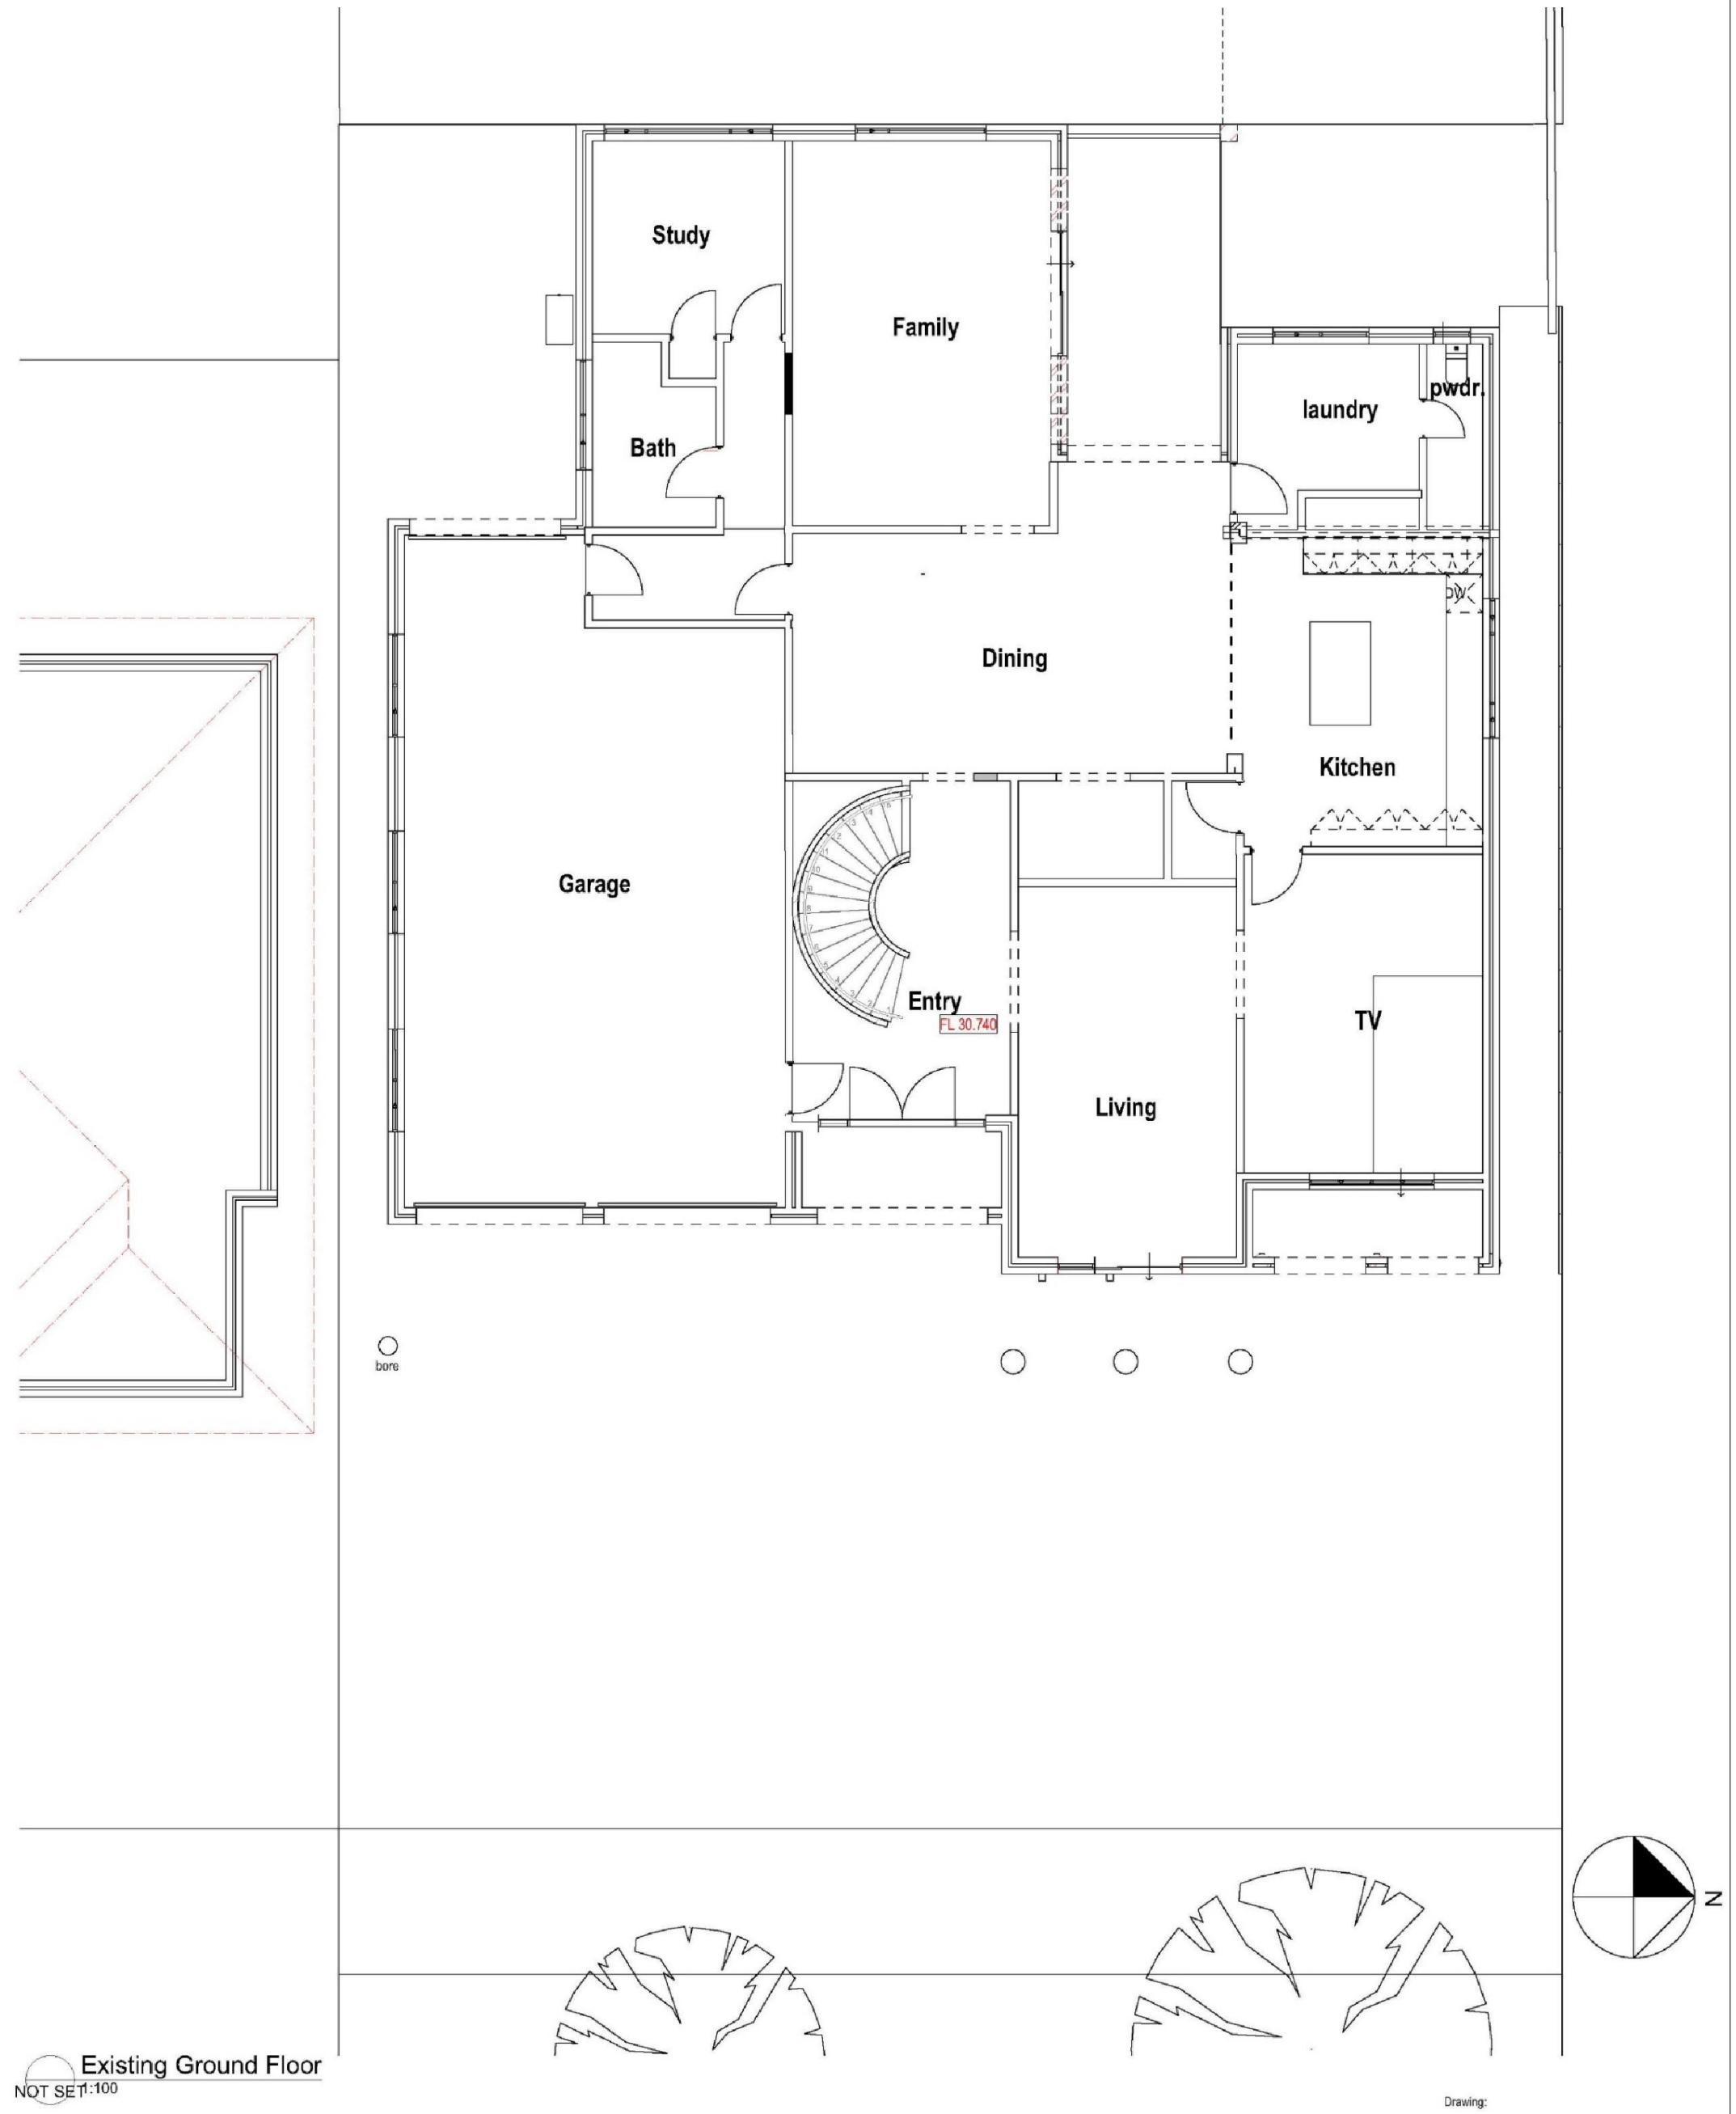

DISCLAIMER:

Any person(s) making use of or relying upon this data, is responsible for confirming its accuracy, suitability and reliability for the intended use. These drawings are still in the design phase and as such may change. Architre reserves the right to update and modify these drawings without notice. The user agrees not to distribute this data or provide access to another party without prior written approval from Architre.



 **east existing**
1:100



 **west existing**
1:100

DISCLAIMER:

Any person(s) making use of or relying upon this data, is responsible for confirming its accuracy, suitability and reliability for the intended use. These drawings are still in the design phase and as such may change, Architre reserves the right to update and modify these drawings without notice. The user agrees not to distribute this data or provide access to another party without prior written approval from Architre.



luca.bologna@architre.com.au
www.architre.com.au

**83 DALGETY STREET
EAST FREMANTLE WA 6158**

Date
05-02-2026

EXISTING ELEVATIONS E-W

Drawing Scale
1:100

PLANNING APPROVAL

Layout ID
250319

Revision
DA



 **north existing**
1:100



 **south existing**
1:100

DISCLAIMER:

Any person(s) making use of or relying upon this data, is responsible for confirming its accuracy, suitability and reliability for the intended use. These drawings are still in the design phase and as such may change, Architre reserves the right to update and modify these drawings without notice. The user agrees not to distribute this data or provide access to another party without prior written approval from Architre.



luca.bologna@architre.com.au
www.architre.com.au

**83 DALGETY STREET
EAST FREMANTLE WA 6158**

EXISTING ELEVATIONS N-S


PLANNING APPROVAL

05-02-2026

Drawing Scale
1:100

Layout ID
250319

Revision
DA

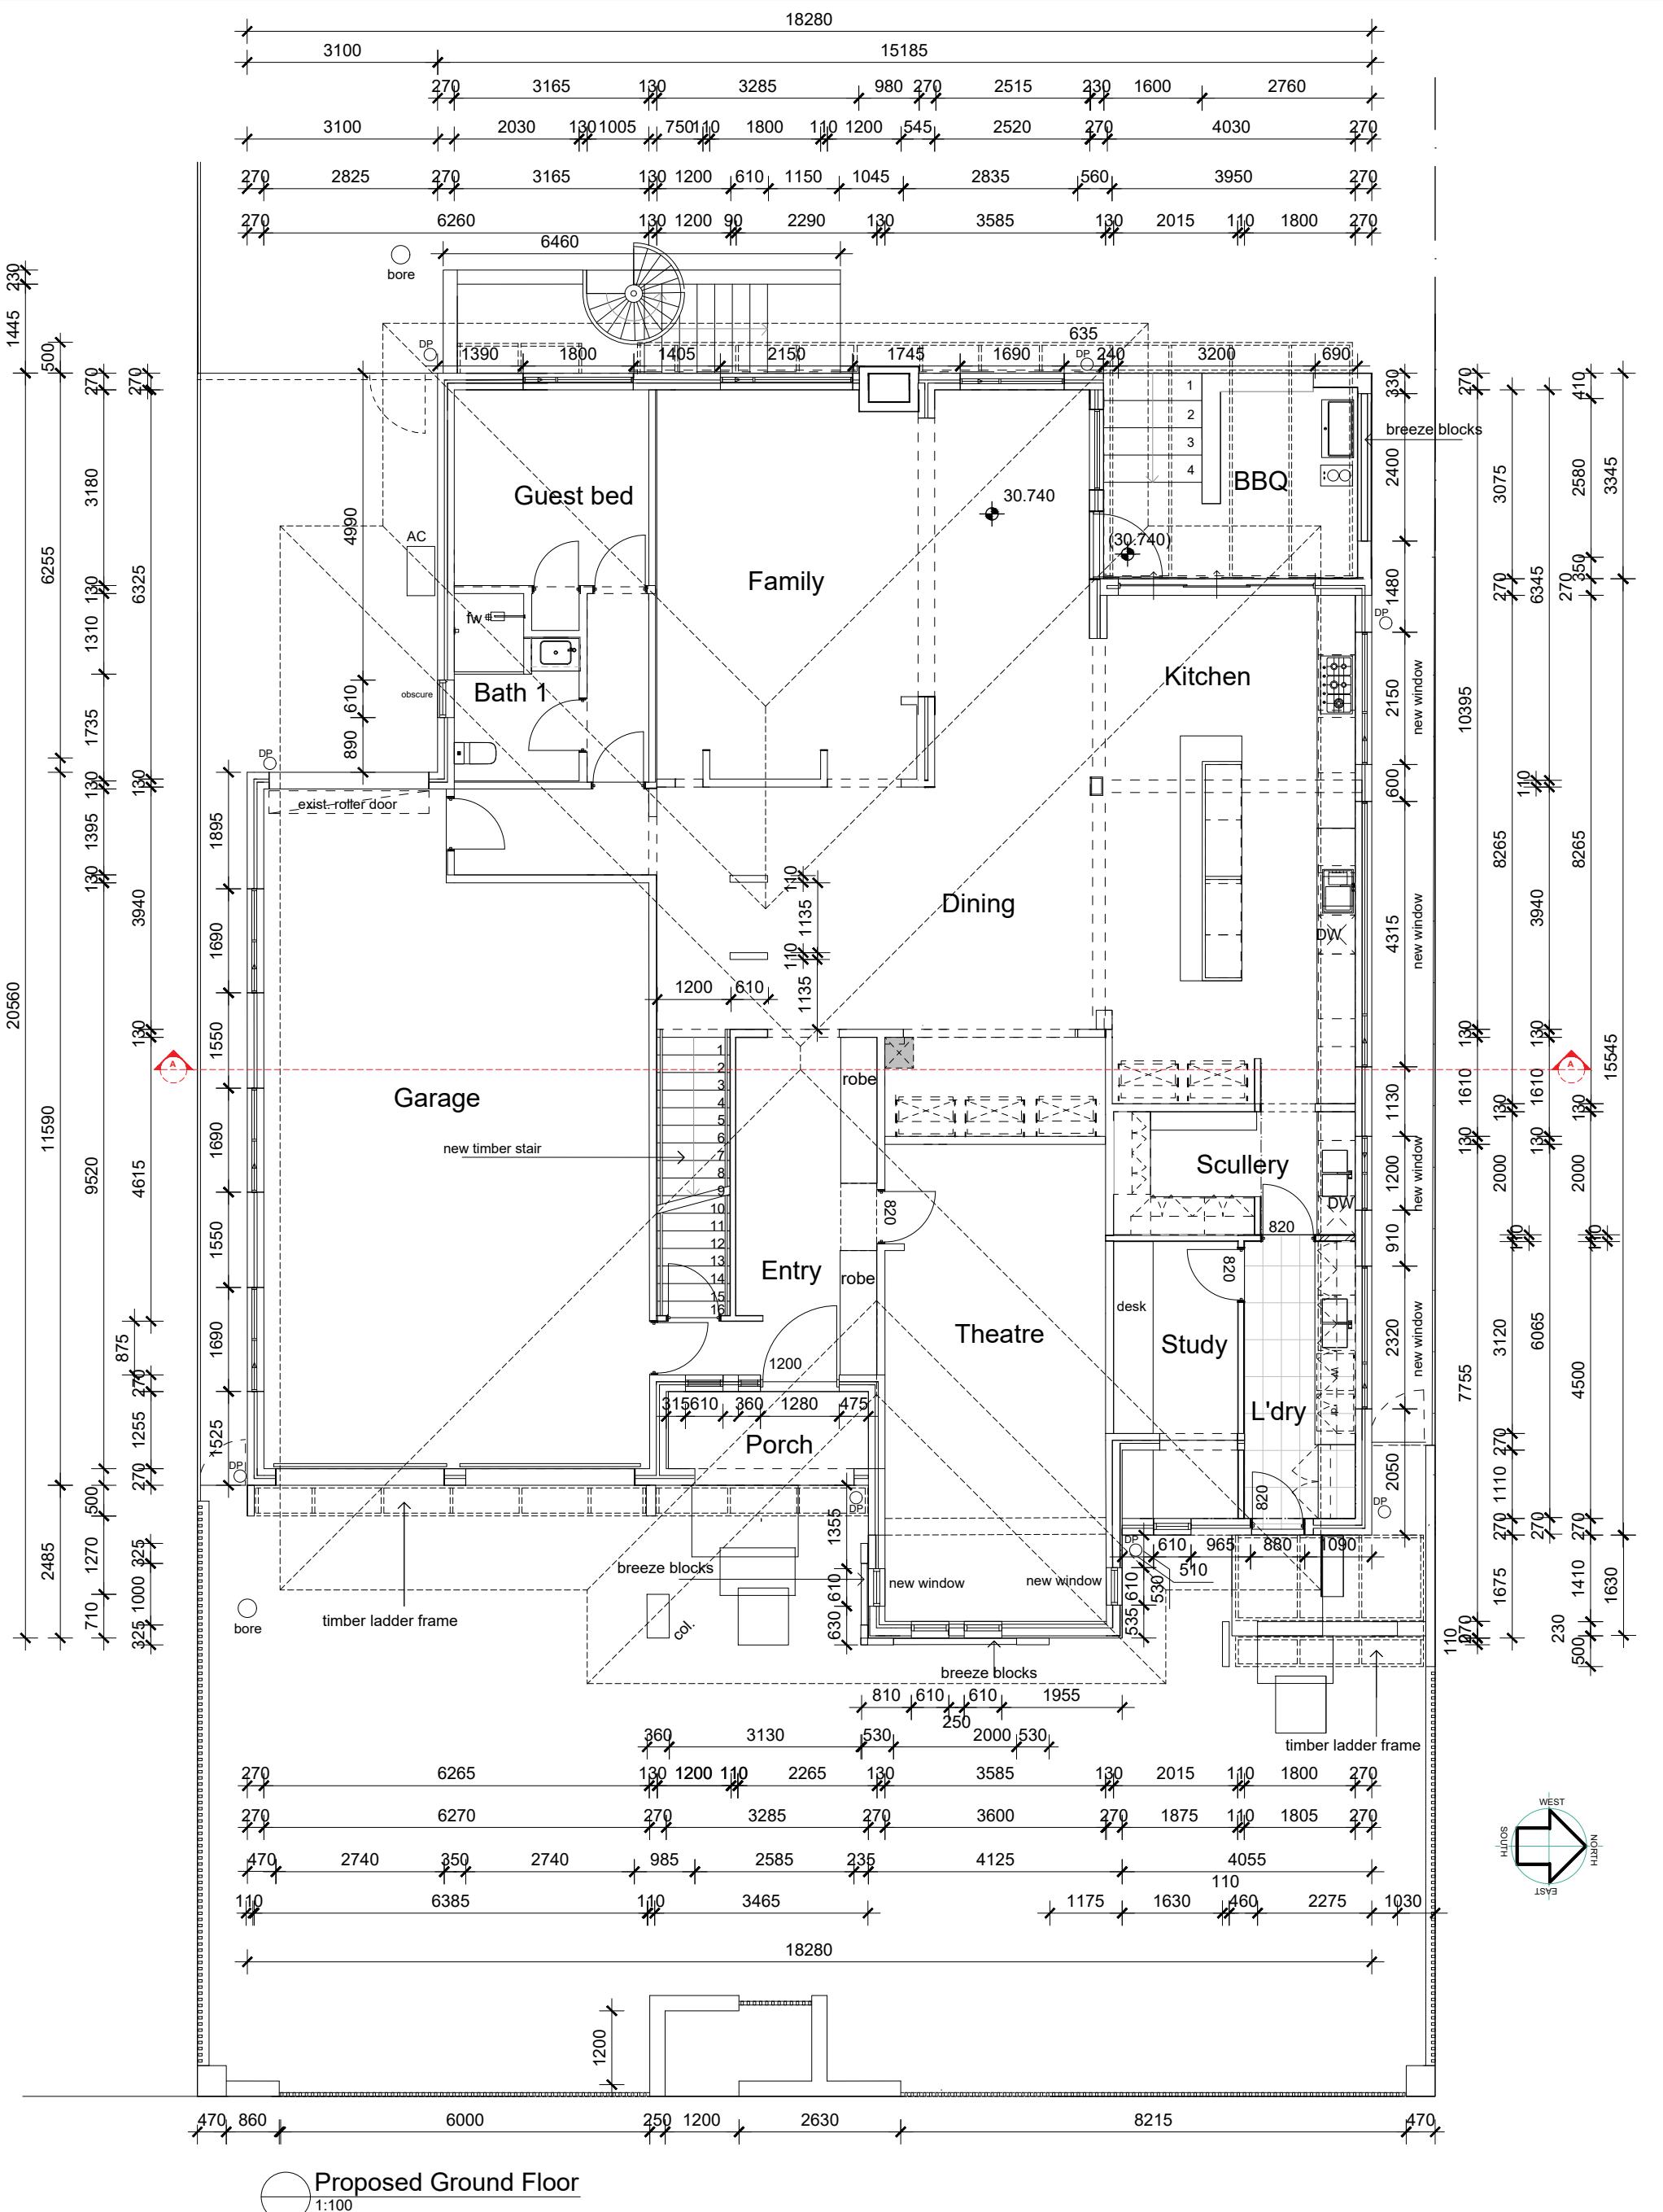

DISCLAIMER:

Any person(s) making use of or relying upon this data, is responsible for confirming its accuracy, suitability and reliability for the intended use. These drawings are still in the design phase and as such may change. Architre reserves the right to update and modify these drawings without notice. The user agrees not to distribute this data or provide access to another party without prior written approval from Architre.



luca.bologna@architre.com.au
www.architre.com.au

**83 DALGETY STREET
EAST FREMANTLE WA 6158**

GROUND FLOOR PLAN

Ground Penetrating Radar


PLANNING APPROVAL

Date

05-02-2026

Review

DA

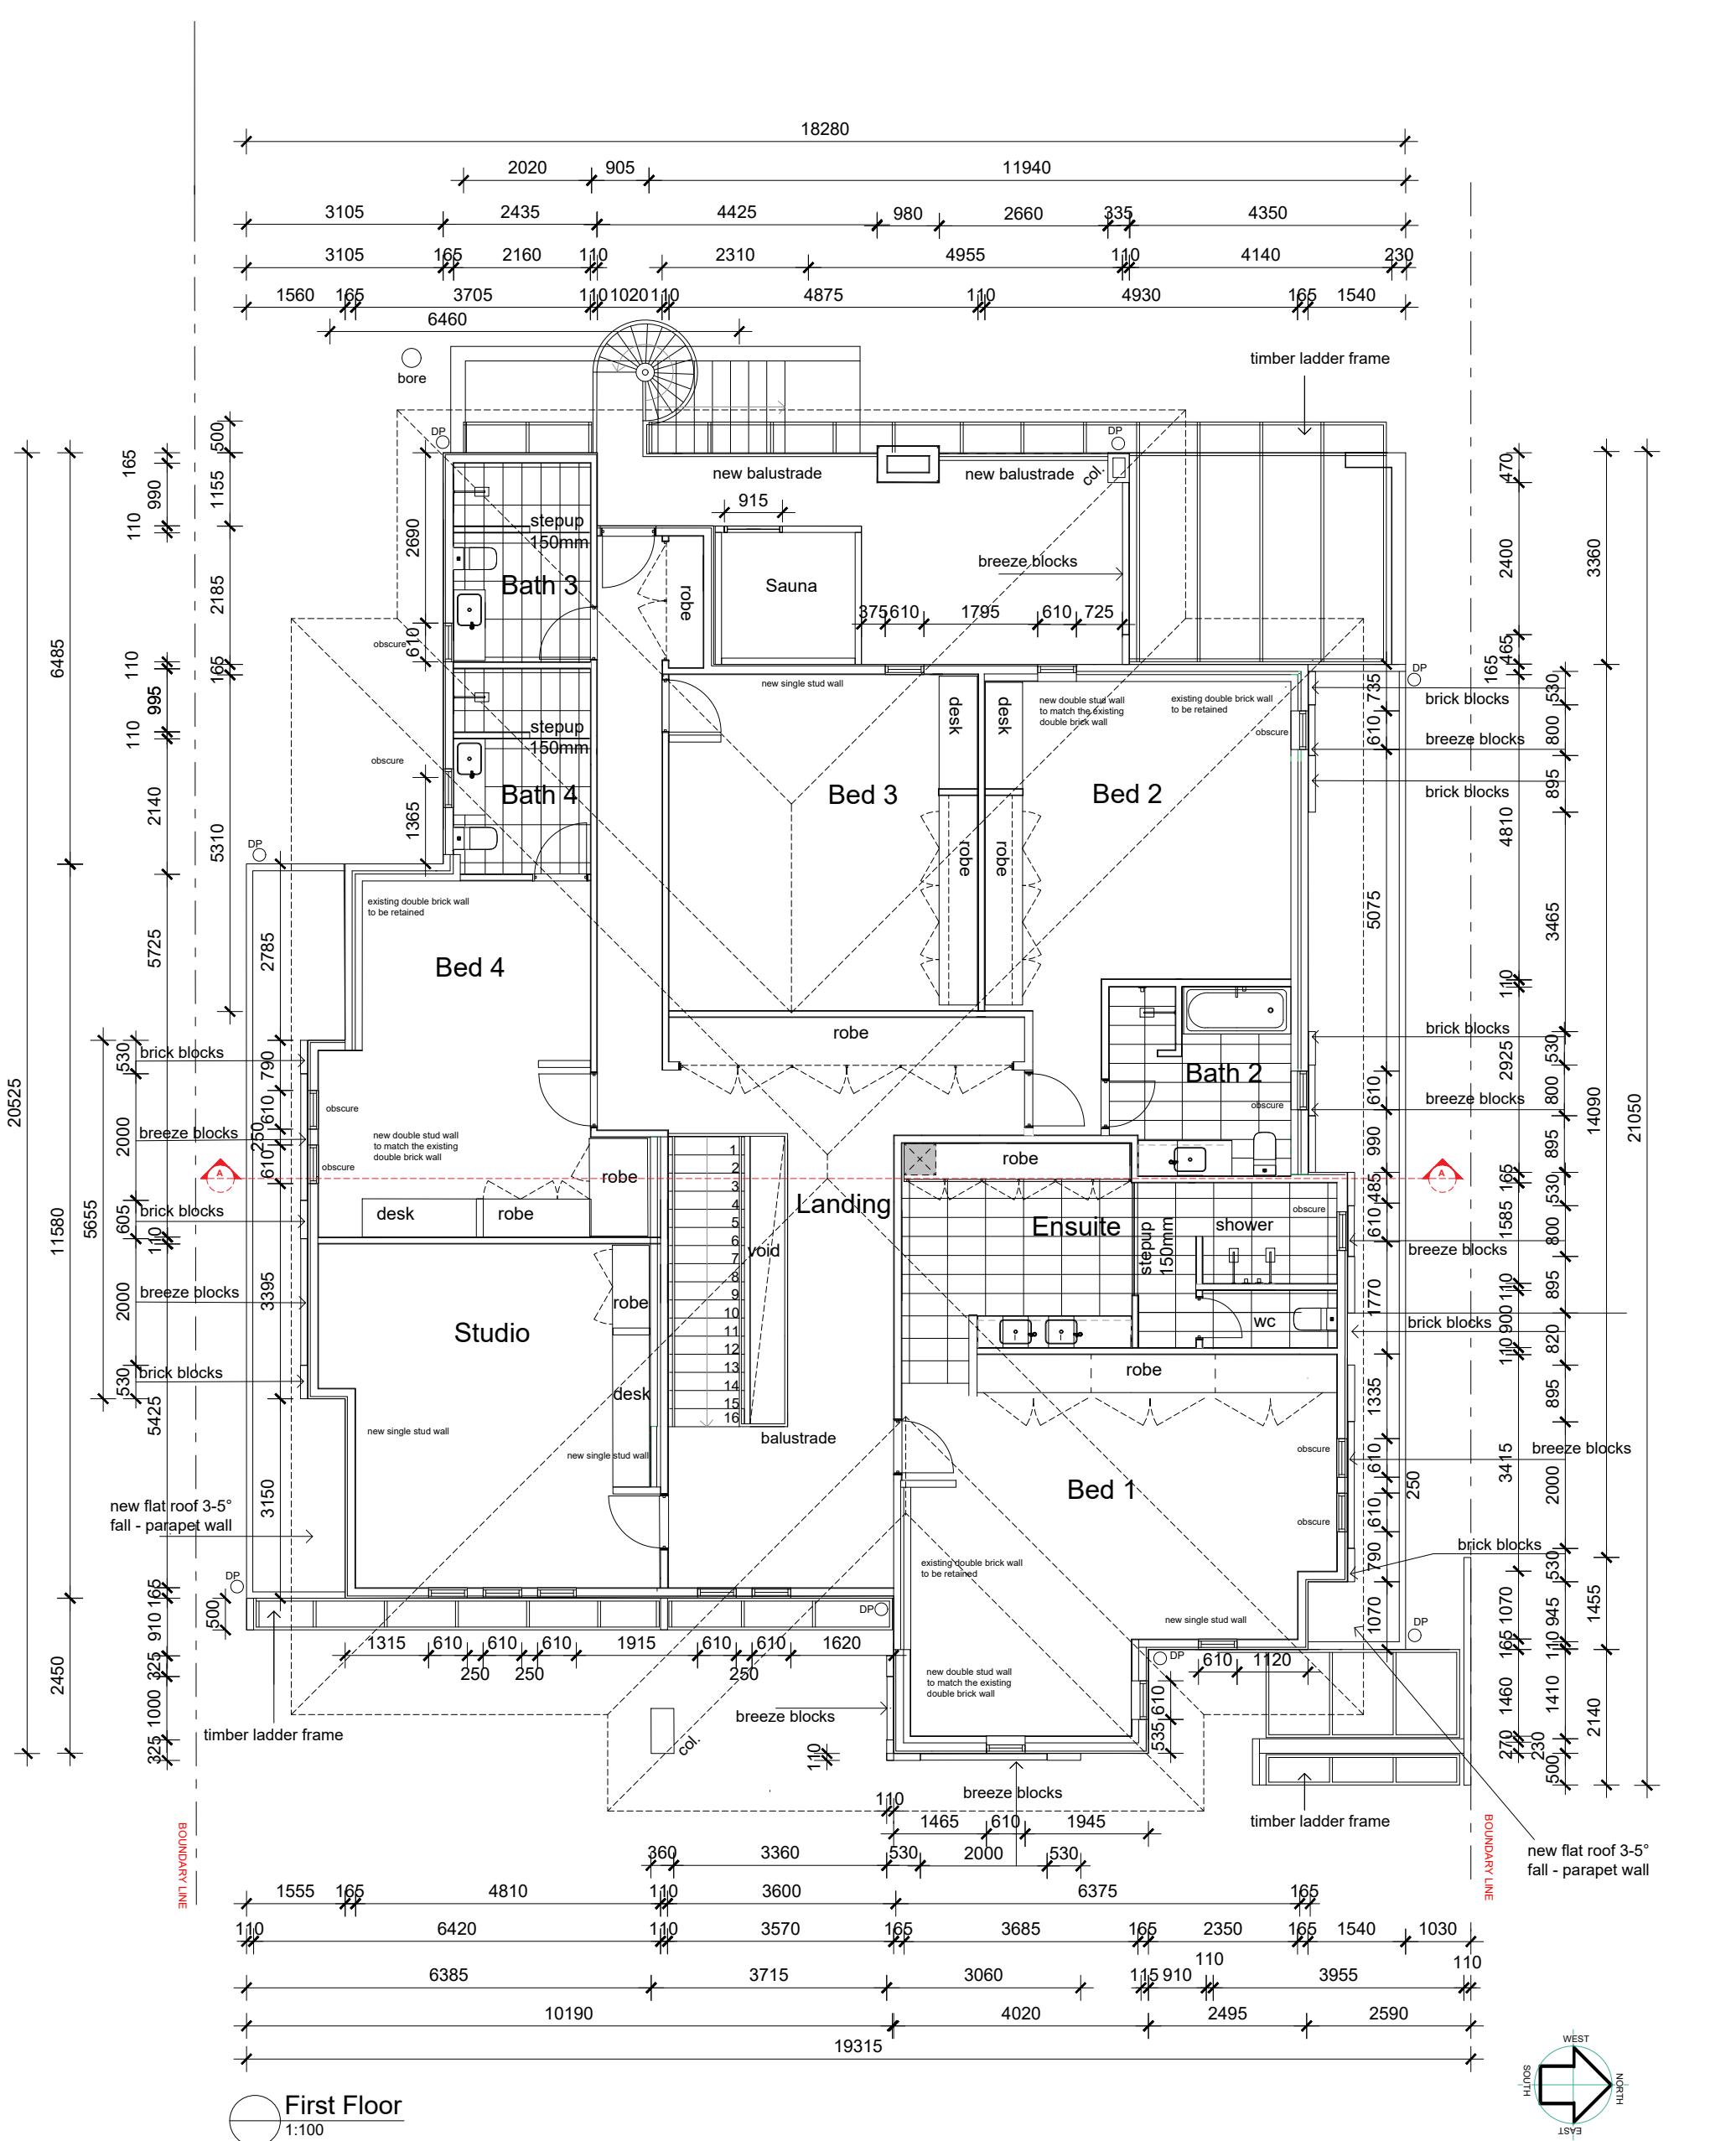

DISCLAIMER:

Any person(s) making use of or relying upon this data, is responsible for confirming its accuracy, suitability and reliability for the intended use. These drawings are still in the design phase and as such may change, Architre reserves the right to update and modify these drawings without notice. The user agrees not to distribute this data or provide access to another party without prior written approval from Architre.



luca.bologna@architre.com.au
www.architre.com.au

**83 DALGETY STREET
EAST FREMANTLE WA 6158**

FIRST FLOOR PLAN



PLANNING APPROVAL

Date
05-02-2026



Drawing Scale
1:100

Layout ID
250319



Revision **DA**

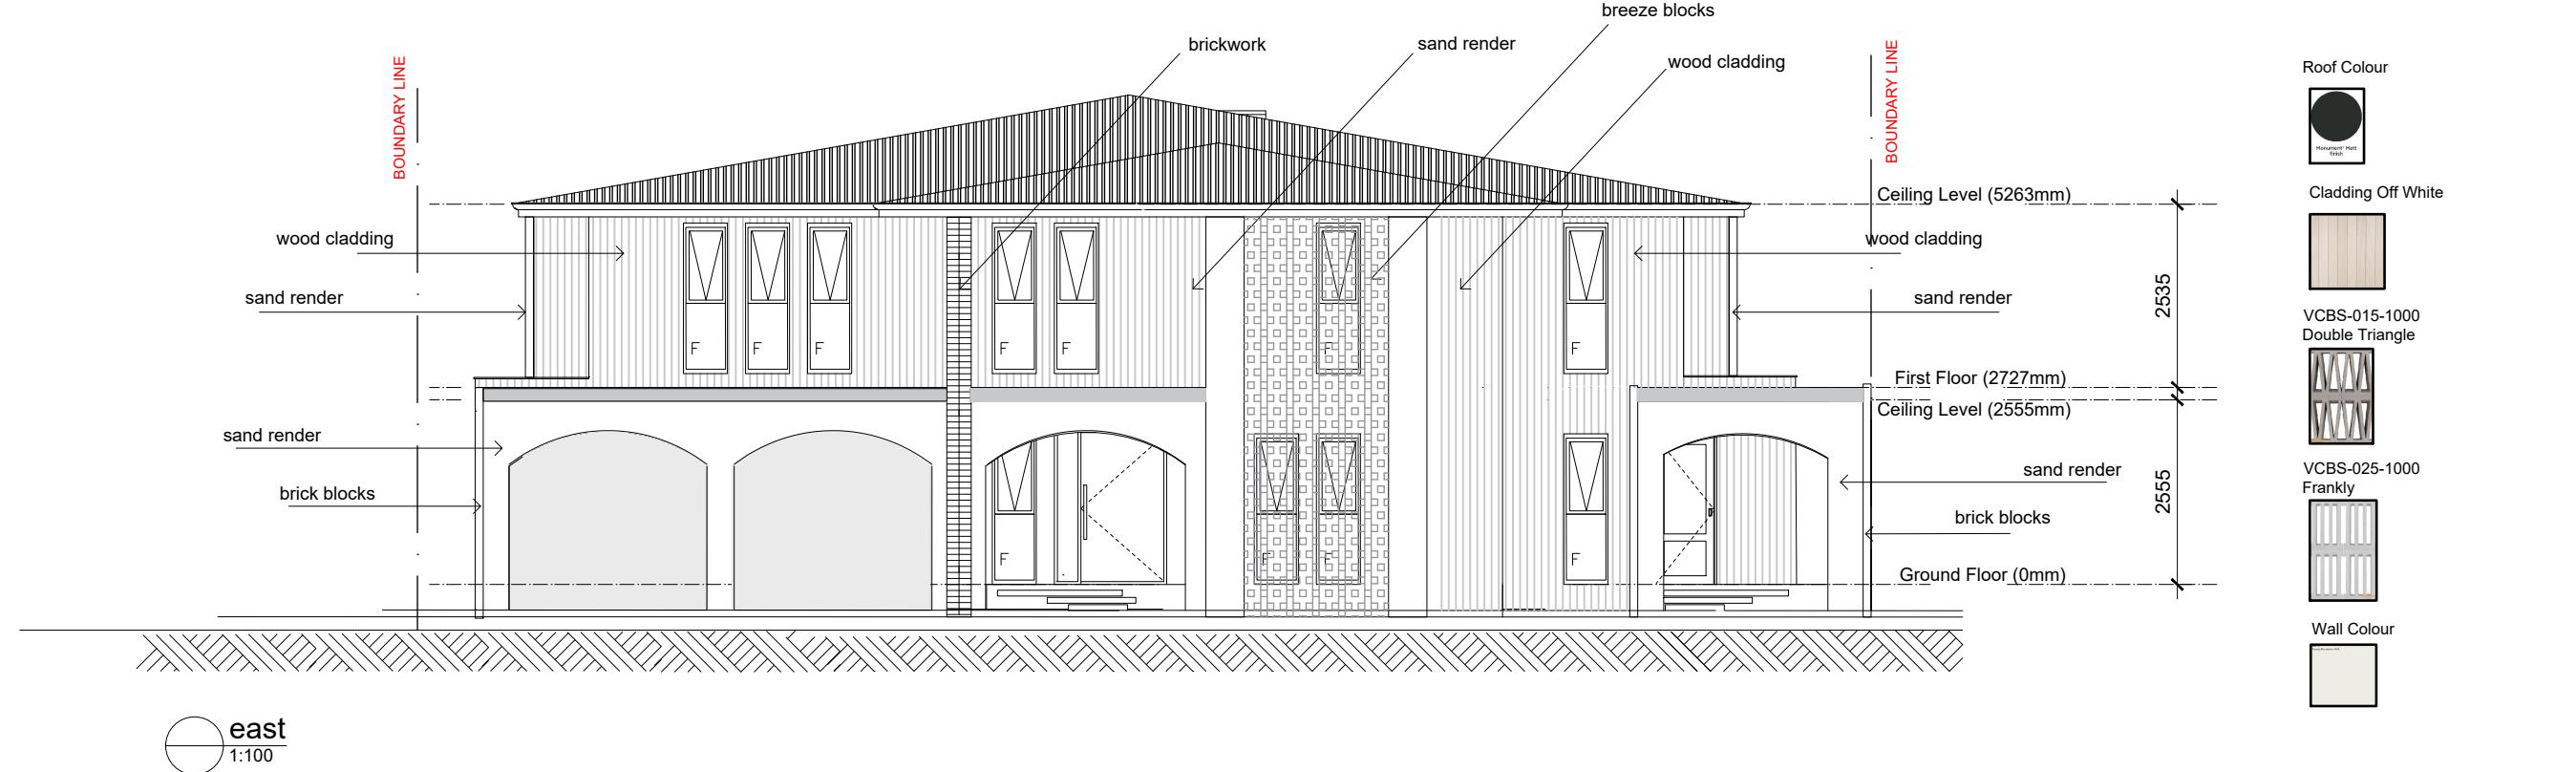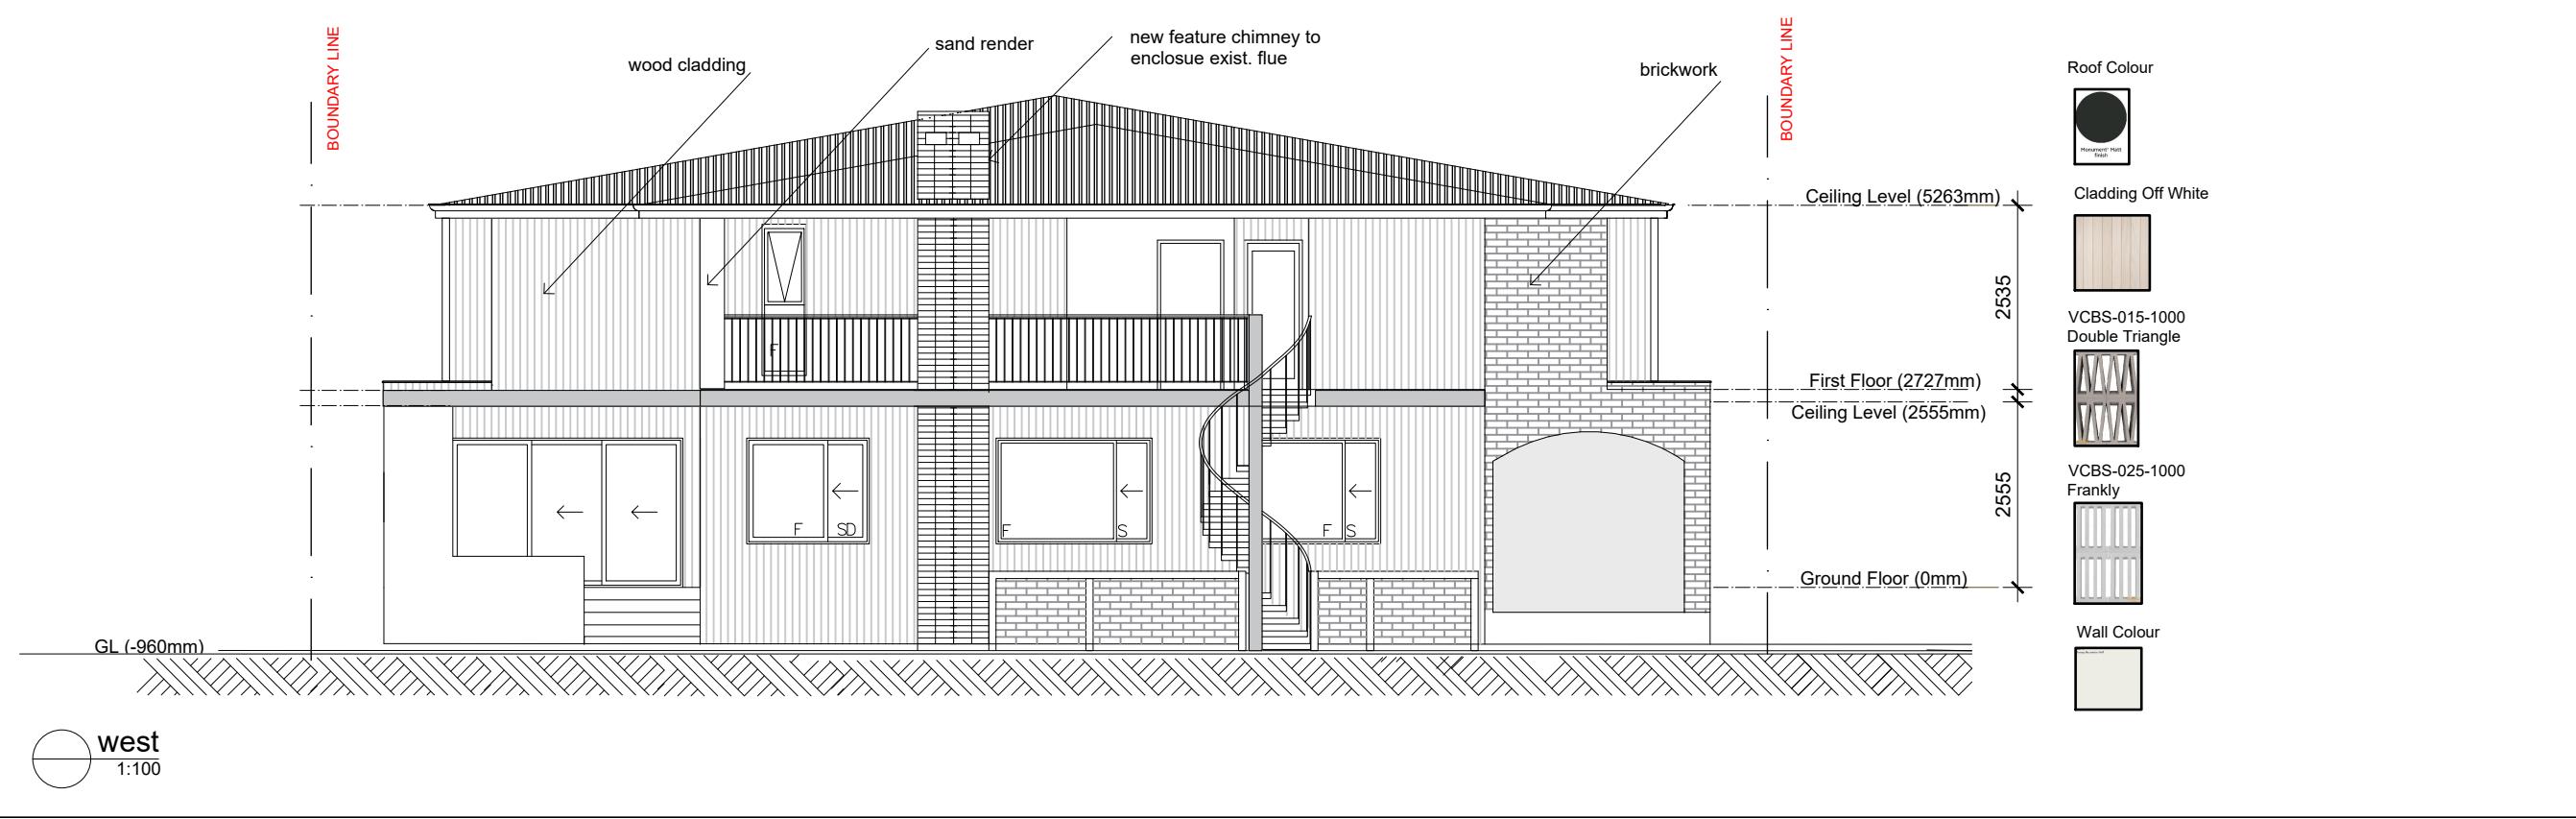

DISCLAIMER: Any person(s) making use of or relying upon this data, is responsible for confirming its accuracy, suitability and reliability for the intended use. These drawings are still in the design phase and as such may change, Architre reserves the right to update and modify these drawings without notice. The user agrees not to distribute this data or provide access to another party without prior written approval from Architre.	GENERAL NOTES 1. PLEASE READ THIS DRAWING IN CONJUNCTION WITH ALL OTHER ARCHITECTURAL AND CONSULTANTS DRAWINGS AND ANY OTHER WRITTEN INSTRUCTIONS DURING THE COURSE OF THE PROJECT 2. NOTIFY ARCHITECT IF ANY DISCREPANCIES OCCUR 3. MATERIALS AND WORKMANSHIP SHALL COMPLY WITH THE APPROPRIATE SPECIFICATIONS OR CODE AND WITHIN THE REQUIREMENTS OF THE RELEVANT LOCAL AUTHORITY.	ARCHITRE SUSTAINABLE PROJECTS & PLANNING luca.bologna@architre.com.au www.architre.com.au	83 DALGETY STREET ELEVATIONS WEST - EAST	Date 05-02-2026
			PLANNING APPROVAL	Drawing Scale 1:100
				Layout ID 250319

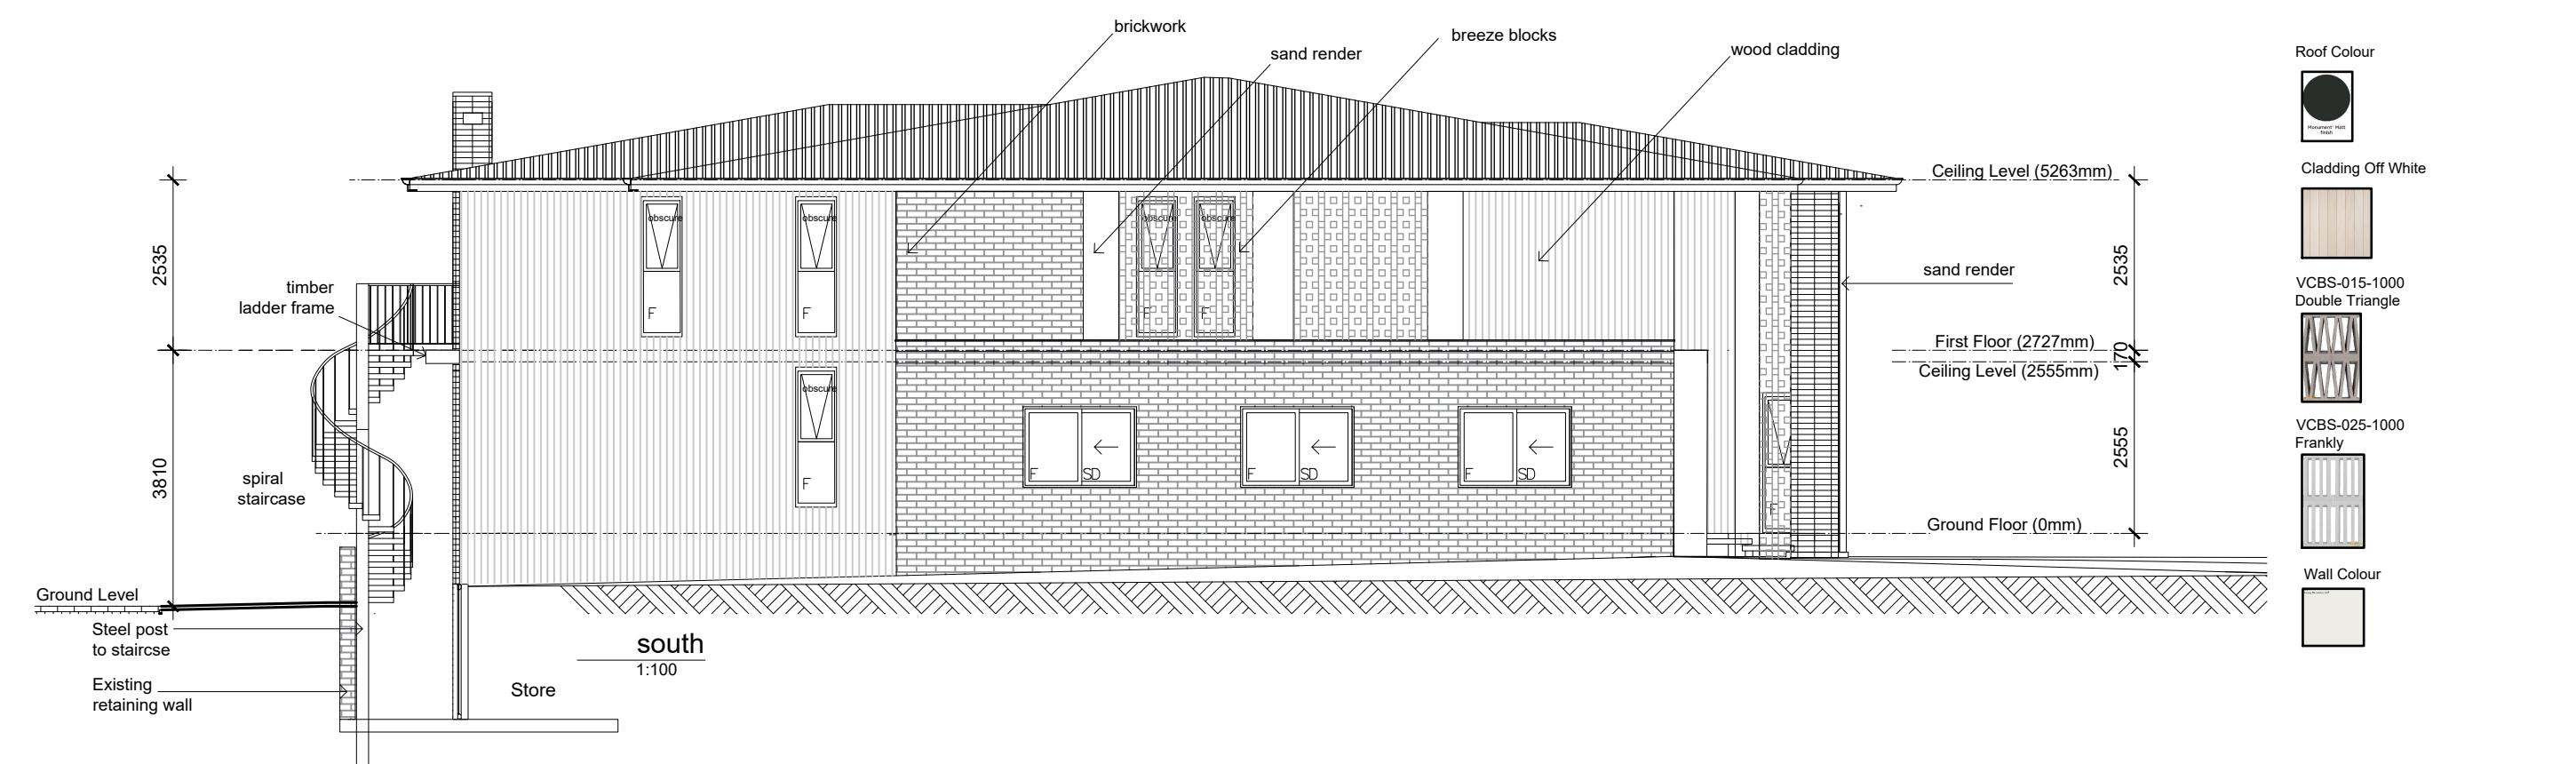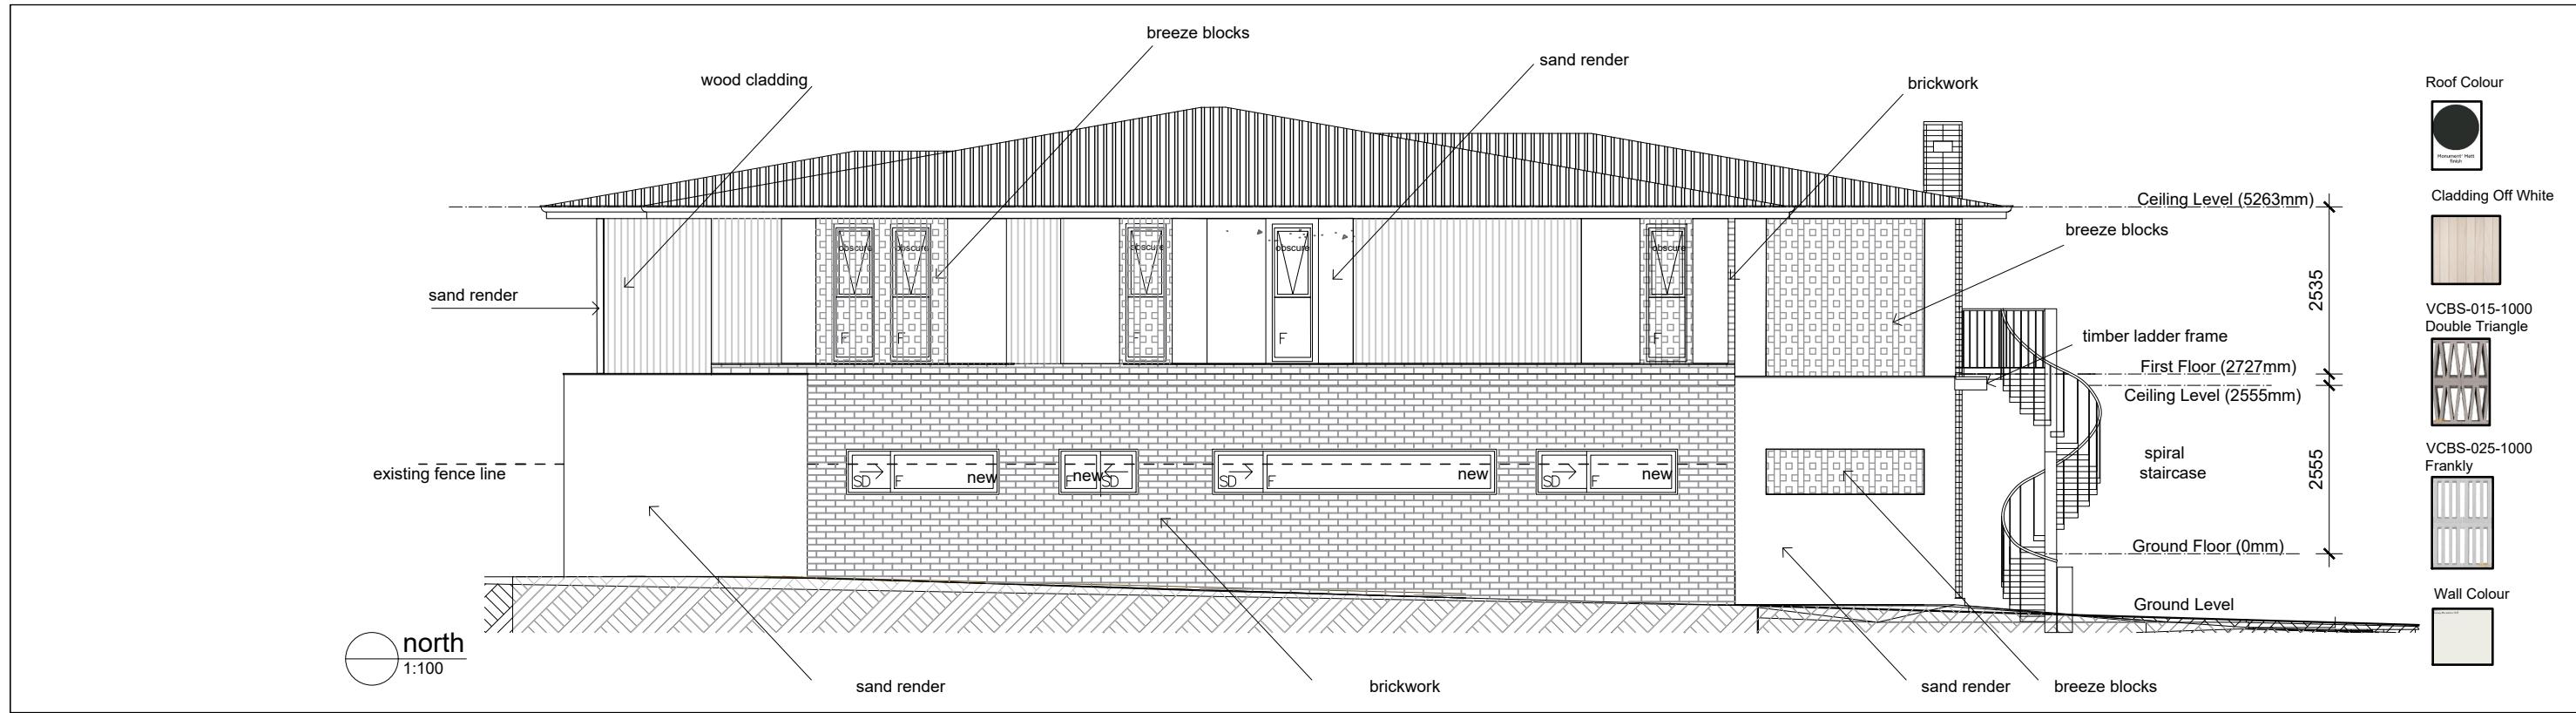

DISCLAIMER: Any person(s) making use of or relying upon this data, is responsible for confirming its accuracy, suitability and reliability for the intended use. These drawings are still in the design phase and as such may change. Architre reserves the right to update and modify these drawings without notice. The user agrees not to distribute this data or provide access to another party without prior written approval from Architre.	GENERAL NOTES 1. PLEASE READ THIS DRAWING IN CONJUNCTION WITH ALL OTHER ARCHITECTURAL AND CONSULTANTS DRAWINGS AND ANY OTHER WRITTEN INSTRUCTIONS DURING THE COURSE OF THE PROJECT 2. NOTIFY ARCHITECT IF ANY DISCREPANCIES OCCUR 3. MATERIALS AND WORKMANSHIP SHALL COMPLY WITH THE APPROPRIATE SPECIFICATIONS OR CODE AND WITHIN THE REQUIREMENTS OF THE RELEVANT LOCAL AUTHORITY.	ARCHITRE SUSTAINABLE PROJECTS & PLANNING luca.bologna@architre.com.au www.architre.com.au	83 DALGETY STREET EAST FREMANTLE WA 6158 ELEVATIONS NORTH - SOUTH PLANNING APPROVAL	Date 05-02-2026 Drawing Scale 1:100 Layout ID 250319
				Revision DA

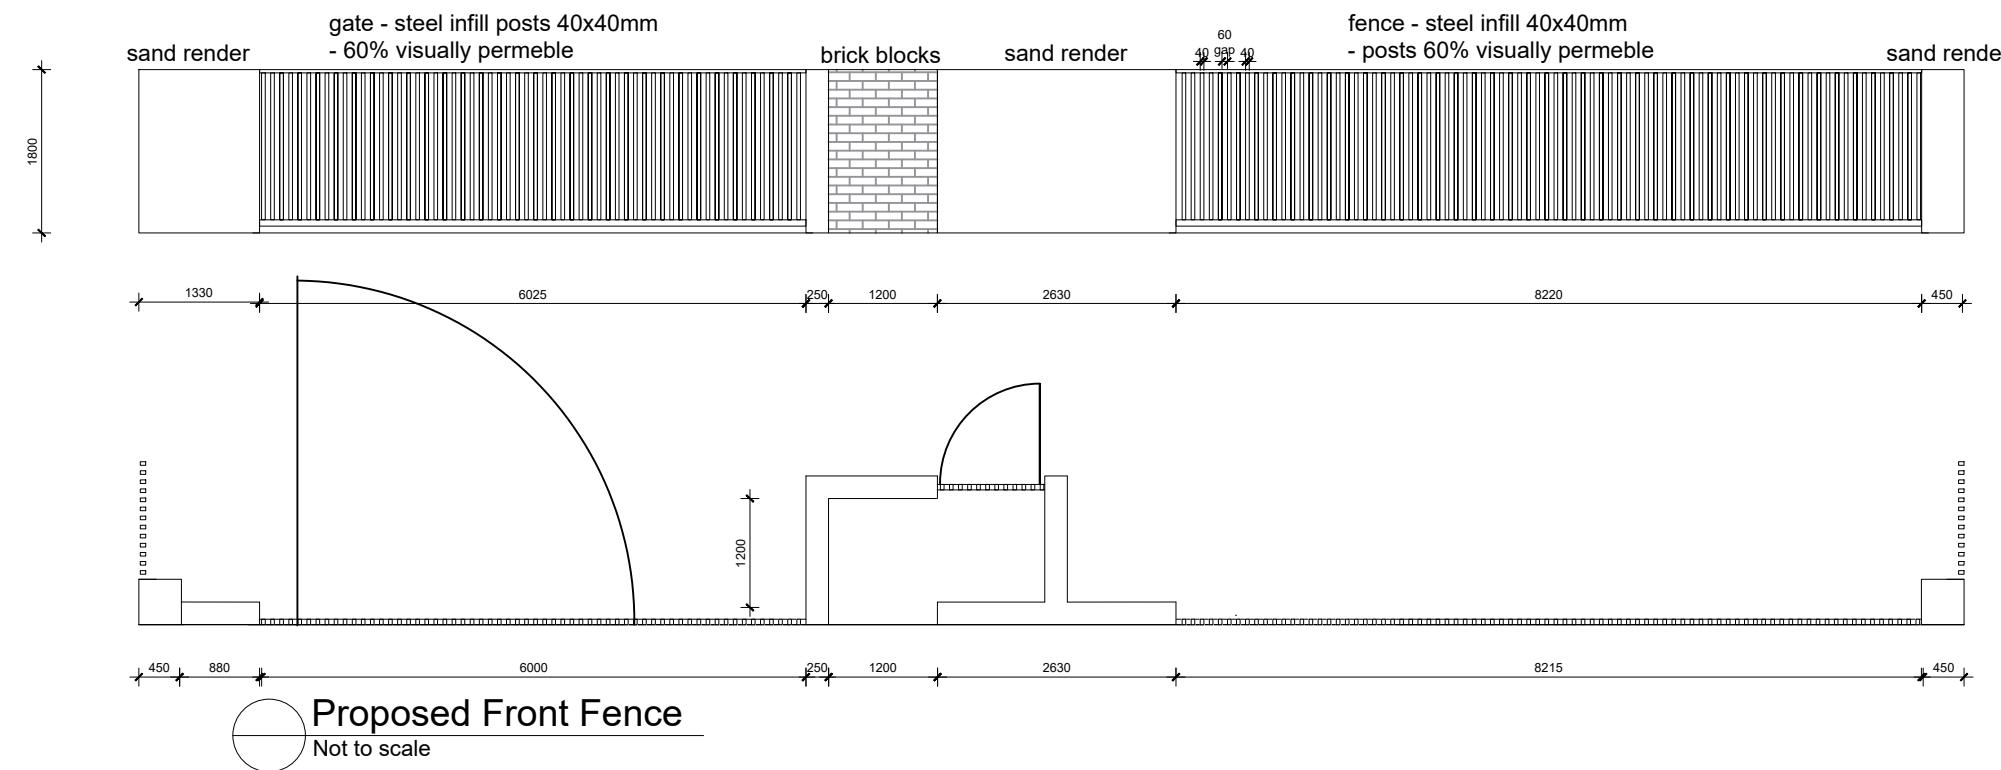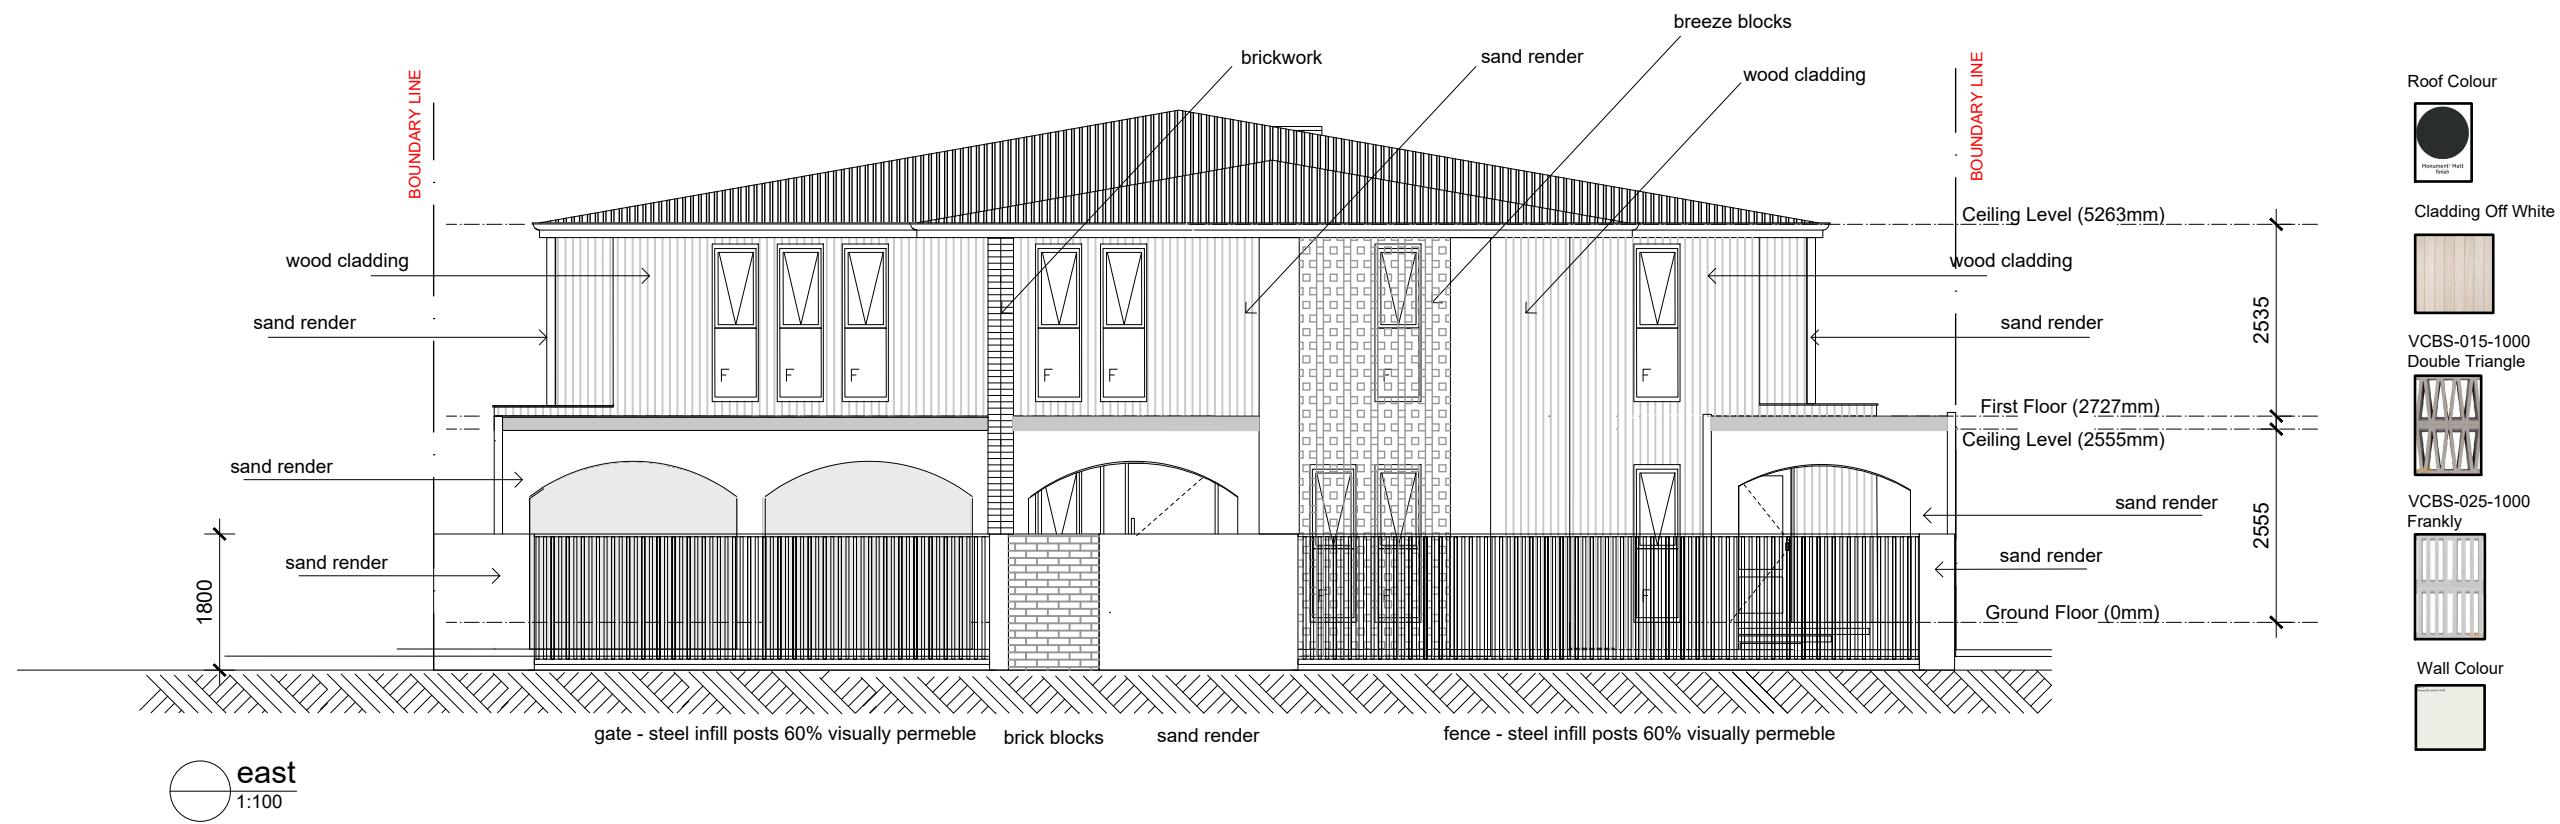

DISCLAIMER: Any person(s) making use of or relying upon this data, is responsible for confirming its accuracy, suitability and reliability for the intended use. These drawings are still in the design phase and as such may change. Architre reserves the right to update and modify these drawings without notice. The user agrees not to distribute this data or provide access to another party without prior written approval from Architre.	GENERAL NOTES <ol style="list-style-type: none"> 1. PLEASE READ THIS DRAWING IN CONJUNCTION WITH ALL OTHER ARCHITECTURAL AND CONSULTANTS DRAWINGS AND ANY OTHER WRITTEN INSTRUCTIONS DURING THE COURSE OF THE PROJECT 2. NOTIFY ARCHITECT IF ANY DISCREPANCIES OCCUR 3. MATERIALS AND WORKMANSHIP SHALL COMPLY WITH THE APPROPRIATE SPECIFICATIONS OR CODE AND WITHIN THE REQUIREMENTS OF THE RELEVANT LOCAL AUTHORITY. 	 luca.bologna@architre.com.au www.architre.com.au	83 DALGETY STREET EAST FREMANTLE WA 6158 ELEVATION EAST - FENCE PLANNING APPROVAL	Date 05-02-2026 Drawing Scale 1:100 Layout ID 250319
				Revision DA