

LEGEND

- LOT BOUNDARY
- PROPOSED NEW PLANTING ZONE

ABBREVIATIONS

- EX EXISTING
- NGL NATURAL GROUND LEVEL
- FFL FINISHED FLOOR LEVEL
- TOW TOP OF WALL
- TOF TOP OF FOOTING
- TOR TOP OF ROOF
- HYD HYDRAULIC SERVICES

PLANT ENCLOSURE SCREEN
SITE PLAN

ISSUE	DATE	DESCRIPTION
A	12.12.25	FOR APPROVAL

CLIENT

THE ROYAL GEORGE
34 DUKE ST

REZEN Studio
85 George Street
East Fremantle WA 6158

p: 08 6114 7913
e: hello@rezen.com.au
w: rezen.com.au

APPROVED BY:
RB

SCALE:
1:200 @ A2

DRAWN BY:
WB

DATE:
12.12.25

PROJECT NO.:
242


DRAWING NO.:
A 101

REVISION:
A

FOR APPROVAL

rezen

COPYRIGHT (NOT TO BE REPRODUCED WITHOUT THE PERMISSION OF THE AUTHOR)

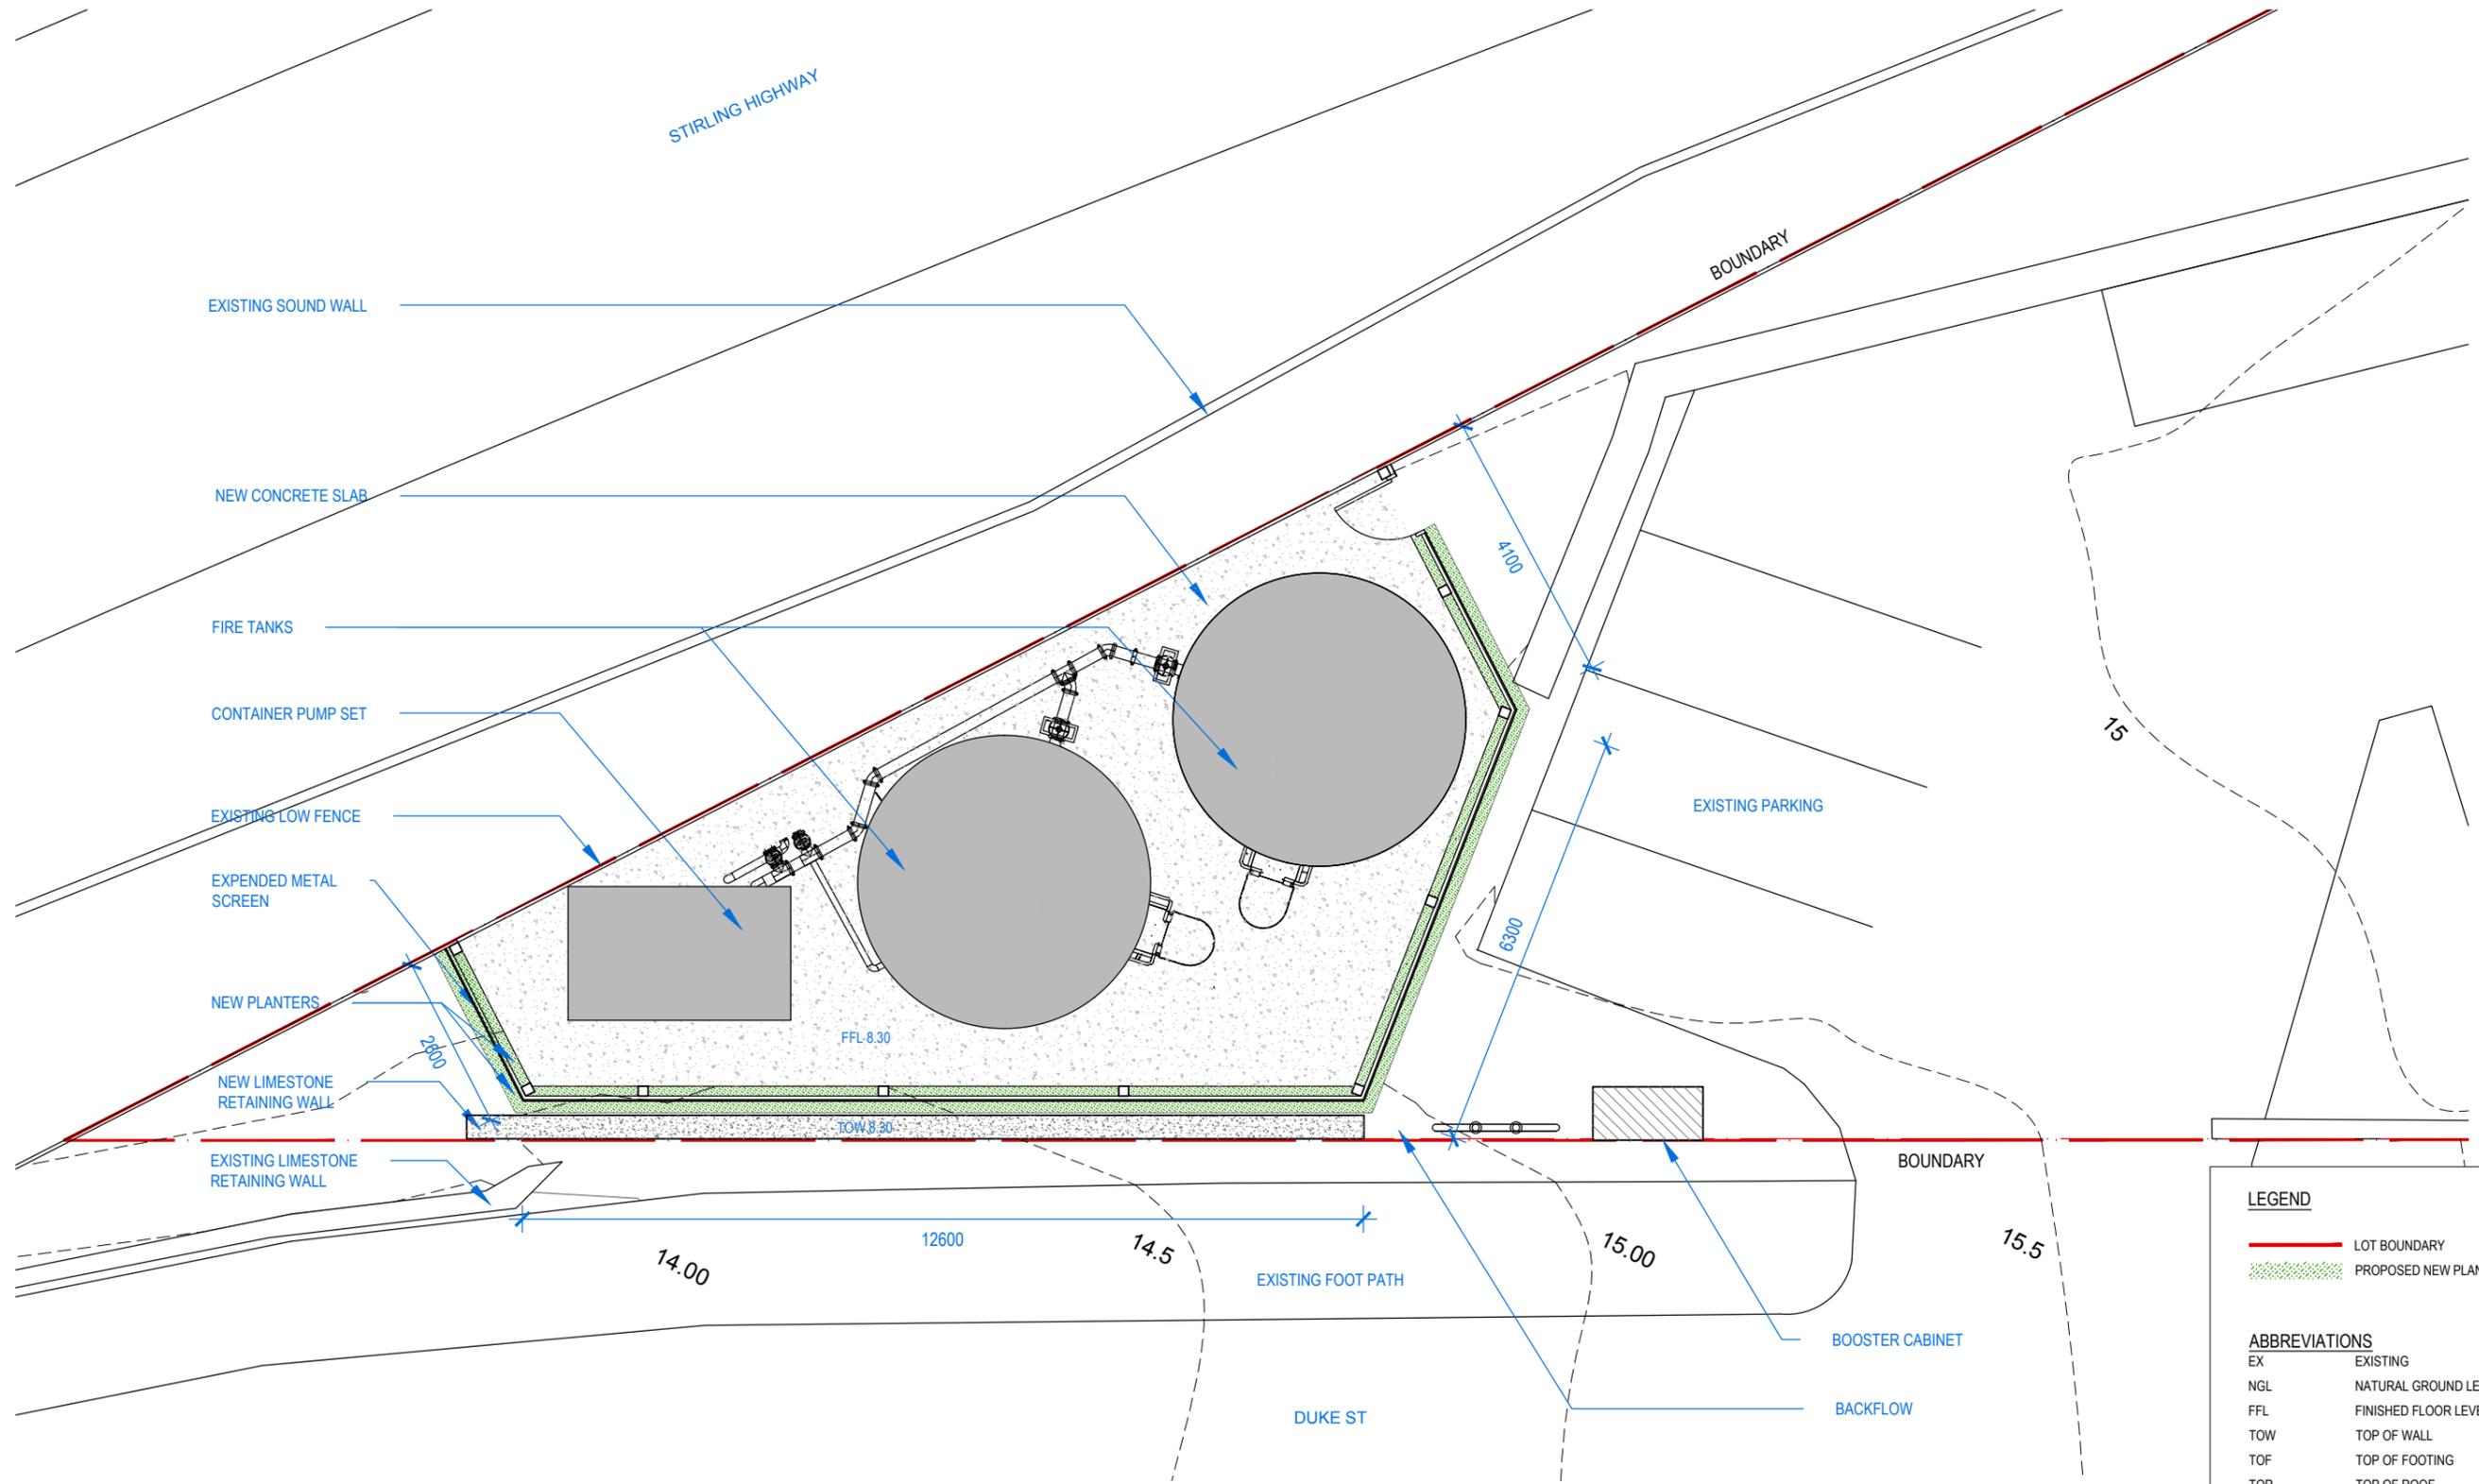

LEGEND

- LOT BOUNDARY
- PROPOSED NEW PLANTING ZONE

ABBREVIATIONS

- EX EXISTING
- NGL NATURAL GROUND LEVEL
- FFL FINISHED FLOOR LEVEL
- TOW TOP OF WALL
- TOF TOP OF FOOTING
- TOR TOP OF ROOF
- HYD HYDRAULIC SERVICES

FOR APPROVAL

PLANT ENCLOSURE SCREEN
FLOOR PLAN

ISSUE	DATE	DESCRIPTION
A	12.12.25	FOR APPROVAL

CLIENT

THE ROYAL GEORGE
34 DUKE ST

REZEN Studio
85 George Street
East Fremantle WA 6158

p: 08 6114 7913
e: hello@rezen.com.au
w: rezen.com.au

APPROVED BY:
RB

SCALE:
1:100 @ A3

DRAWN BY:
WB


DATE:
12.12.25

PROJECT NO.:
242

DRAWING NO.:
A 1001

REVISION:
A



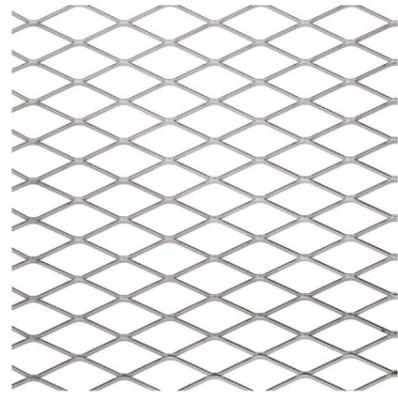

EXPANDED GALVANIZED METAL MESH SCREEN WITH CLIMBING PLANTS




REFERENCE PROJECT:
HEDGE & ARBOUR HOUSE BY STUDIO BRIGHT



EXISTING ENVELOPE
NO CHANGE PROPOSED

EXISTING HERITAGE BUILDING

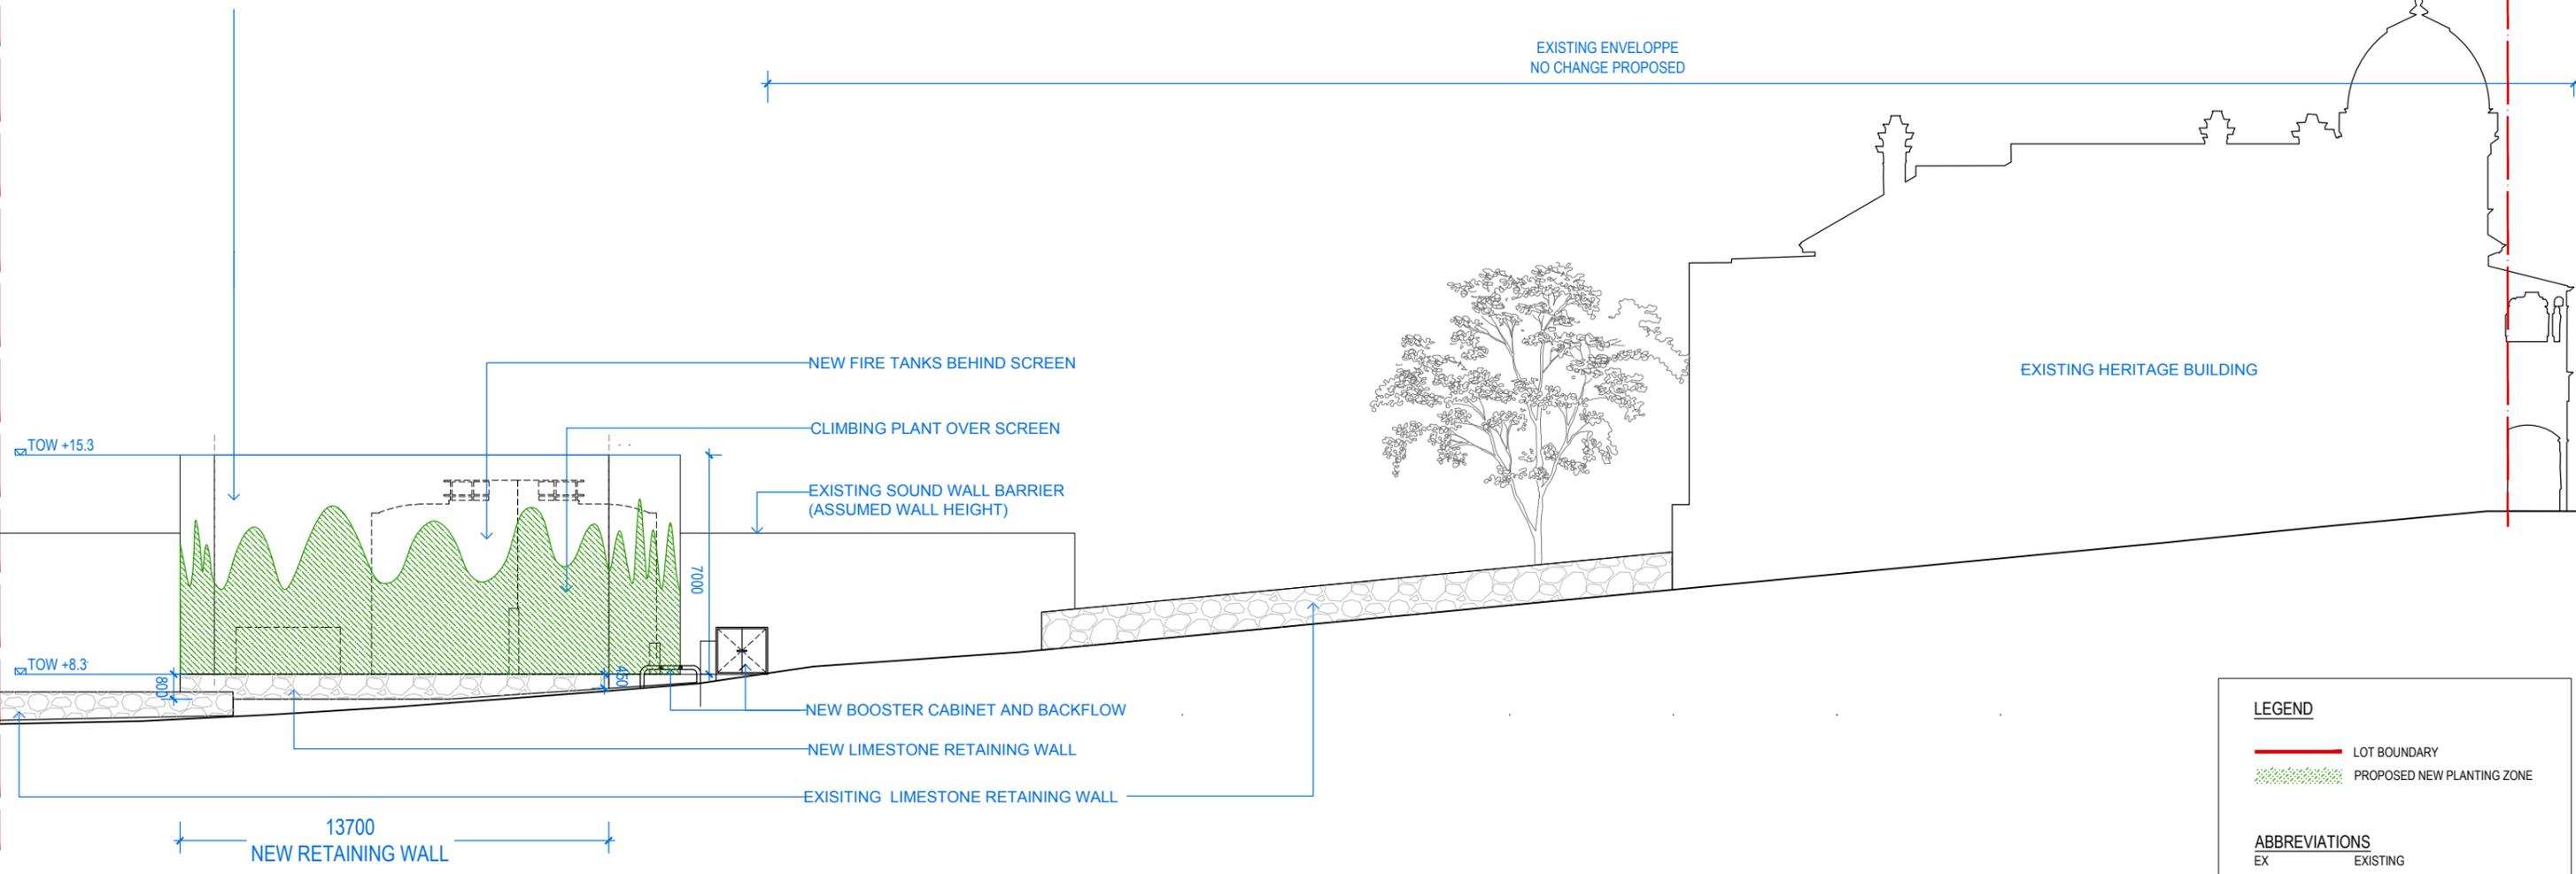

LEGEND

- LOT BOUNDARY
- ▨ PROPOSED NEW PLANTING ZONE

ABBREVIATIONS

- EX EXISTING
- NGL NATURAL GROUND LEVEL
- FFL FINISHED FLOOR LEVEL
- TOW TOP OF WALL
- TOF TOP OF FOOTING
- TOR TOP OF ROOF
- HYD HYDRAULIC SERVICES

01 WESTERN ELEVATION / DUKE ST
SCALE 1:100 @A3

FOR APPROVAL

PLANT ENCLOSURE SCREEN
ELEVATION

ISSUE	DATE	DESCRIPTION
B	17.02.26	FOR APPROVAL 2
A	12.12.25	FOR APPROVAL

CLIENT
THE ROYAL GEORGE
34 DUKE ST

REZEN Studio
85 George Street
East Fremantle WA 6158

p: 08 6114 7913
e: hello@rezen.com.au
w: rezen.com.au

APPROVED BY:
RB

SCALE:
1:200 @ A3

DRAWN BY:
WB


DATE:
17.02.25

PROJECT NO.:
242

DRAWING NO.:
A 3001
REVISION:
B



COPYRIGHT (NOT TO BE REPRODUCED WITHOUT THE PERMISSION OF THE AUTHOR)

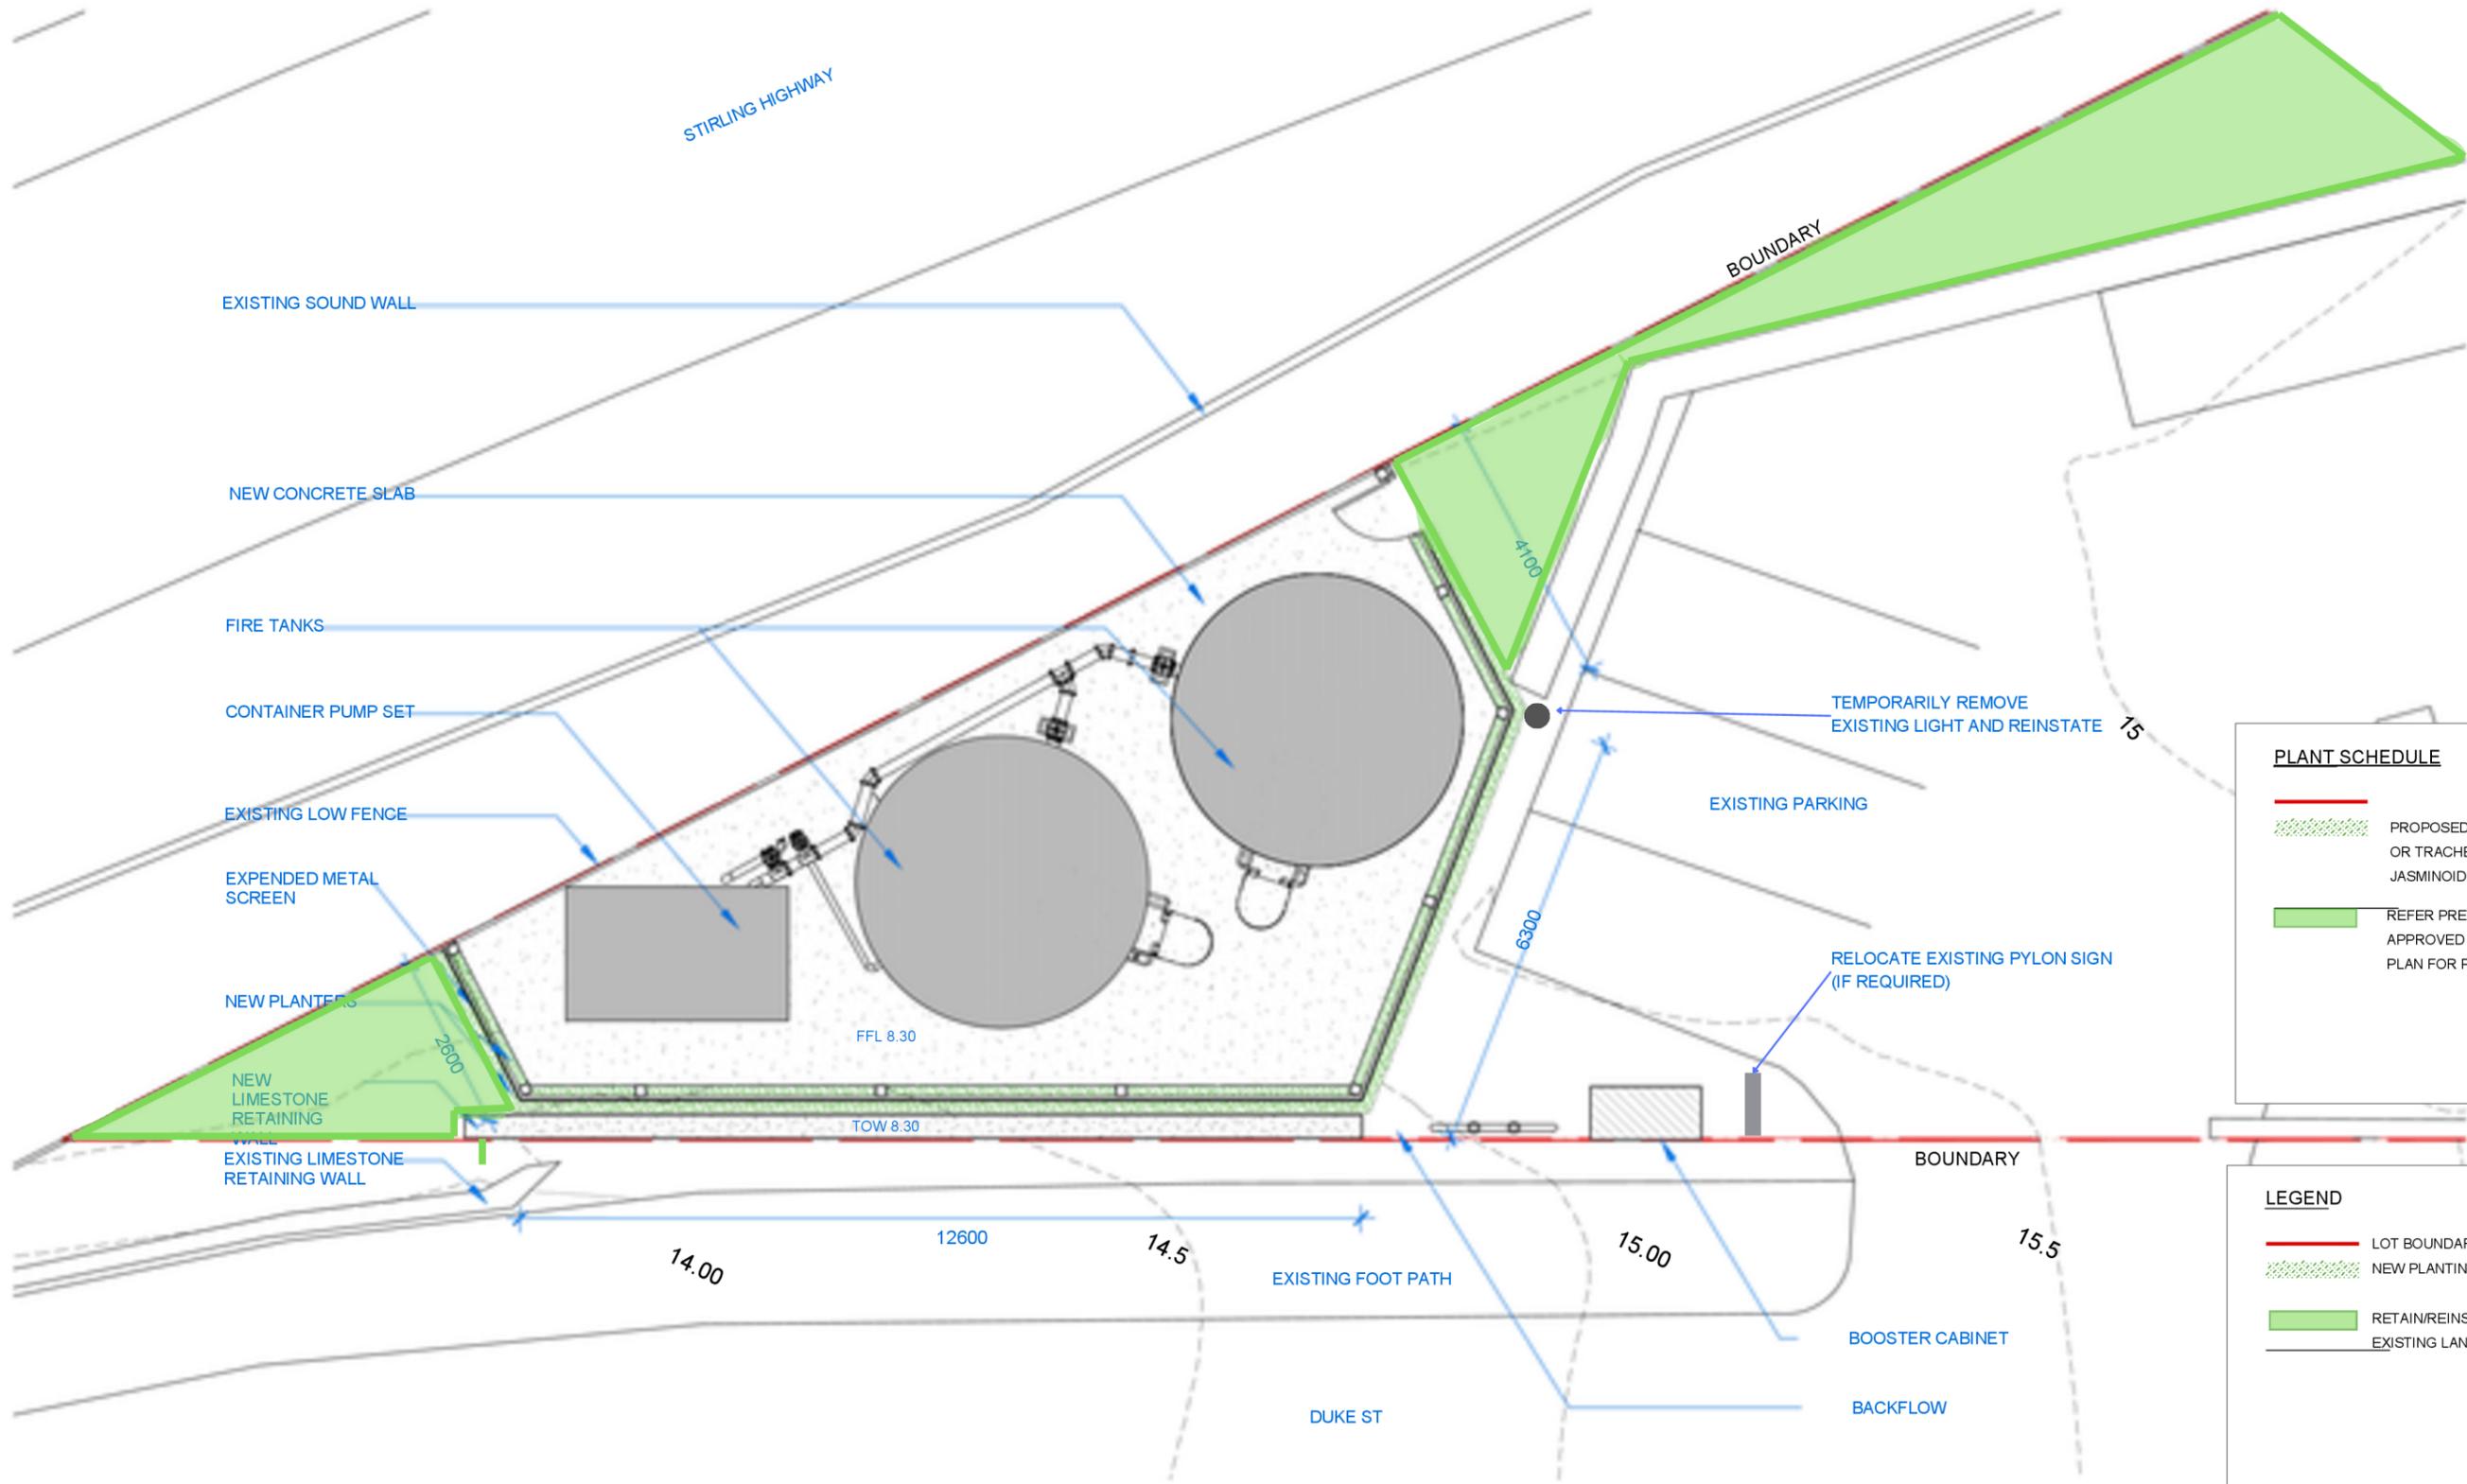

PLANT SCHEDULE

- PROPOSED FICUS PUMILIA OR TRACHELOSPERMUM JASMINOIDES
- REFER PREVIOUSLY APPROVED LANDSCAPE PLAN FOR PLANTING MIX

LEGEND

- LOT BOUNDARY PROPOSED
- NEW PLANTING ZONE
- RETAIN/REINSTATE EXISTING LANDSCAPING

LANDSCAPING PLAN

ISSUE	DATE	DESCRIPTION
A	12.12.25	FOR APPROVAL

CLIENT
 THE ROYAL GEORGE
 34 DUKE ST

REZEN Studio
 85 George Street
 East Fremantle WA 6158
 p: 08 6114 7913
 e: hello@rezen.com.au
 w: rezen.com.au

APPROVED BY:
 RB
 SCALE:
 1:100 @ A3

DRAWN BY:
 WB
 DATE:
 12.12.25

PROJECT NO:
 242
 DRAWING NO:
 A 1001
 REVISION:
 A

FOR APPROVAL

COPYRIGHT (NOT TO BE REPRODUCED WITHOUT THE PERMISSION OF THE AUTHOR)



