


DISCLAIMERS:
THE INFORMATION CONTAINED IN THIS DOCUMENT IS COPYRIGHT AND MAY NOT BE USED OR REPRODUCED FOR ANY OTHER PROJECT OR PURPOSE.
DO NOT SCALE DRAWINGS. WRITTEN DIMENSIONS GOVERN.
ALL DIMENSIONS ARE IN MILLIMETRES UNLESS NOTED OTHERWISE.
ALL DIMENSIONS SHALL BE VERIFIED ON SITE BEFORE PROCEEDING WITH THE WORK. RELEVANT PARTY SHALL BE NOTIFIED IN WRITING OF ANY DISCREPANCIES.
THIS DRAWING MUST BE READ IN CONJUNCTION WITH ALL RELEVANT CONTRACTS, SPECIFICATIONS, REPORTS AND DRAWINGS.
THE DRAWINGS SHALL NOT BE USED FOR CONSTRUCTION UNLESS ENDORSED FOR CONSTRUCTION AND AUTHORISED FOR ISSUE.

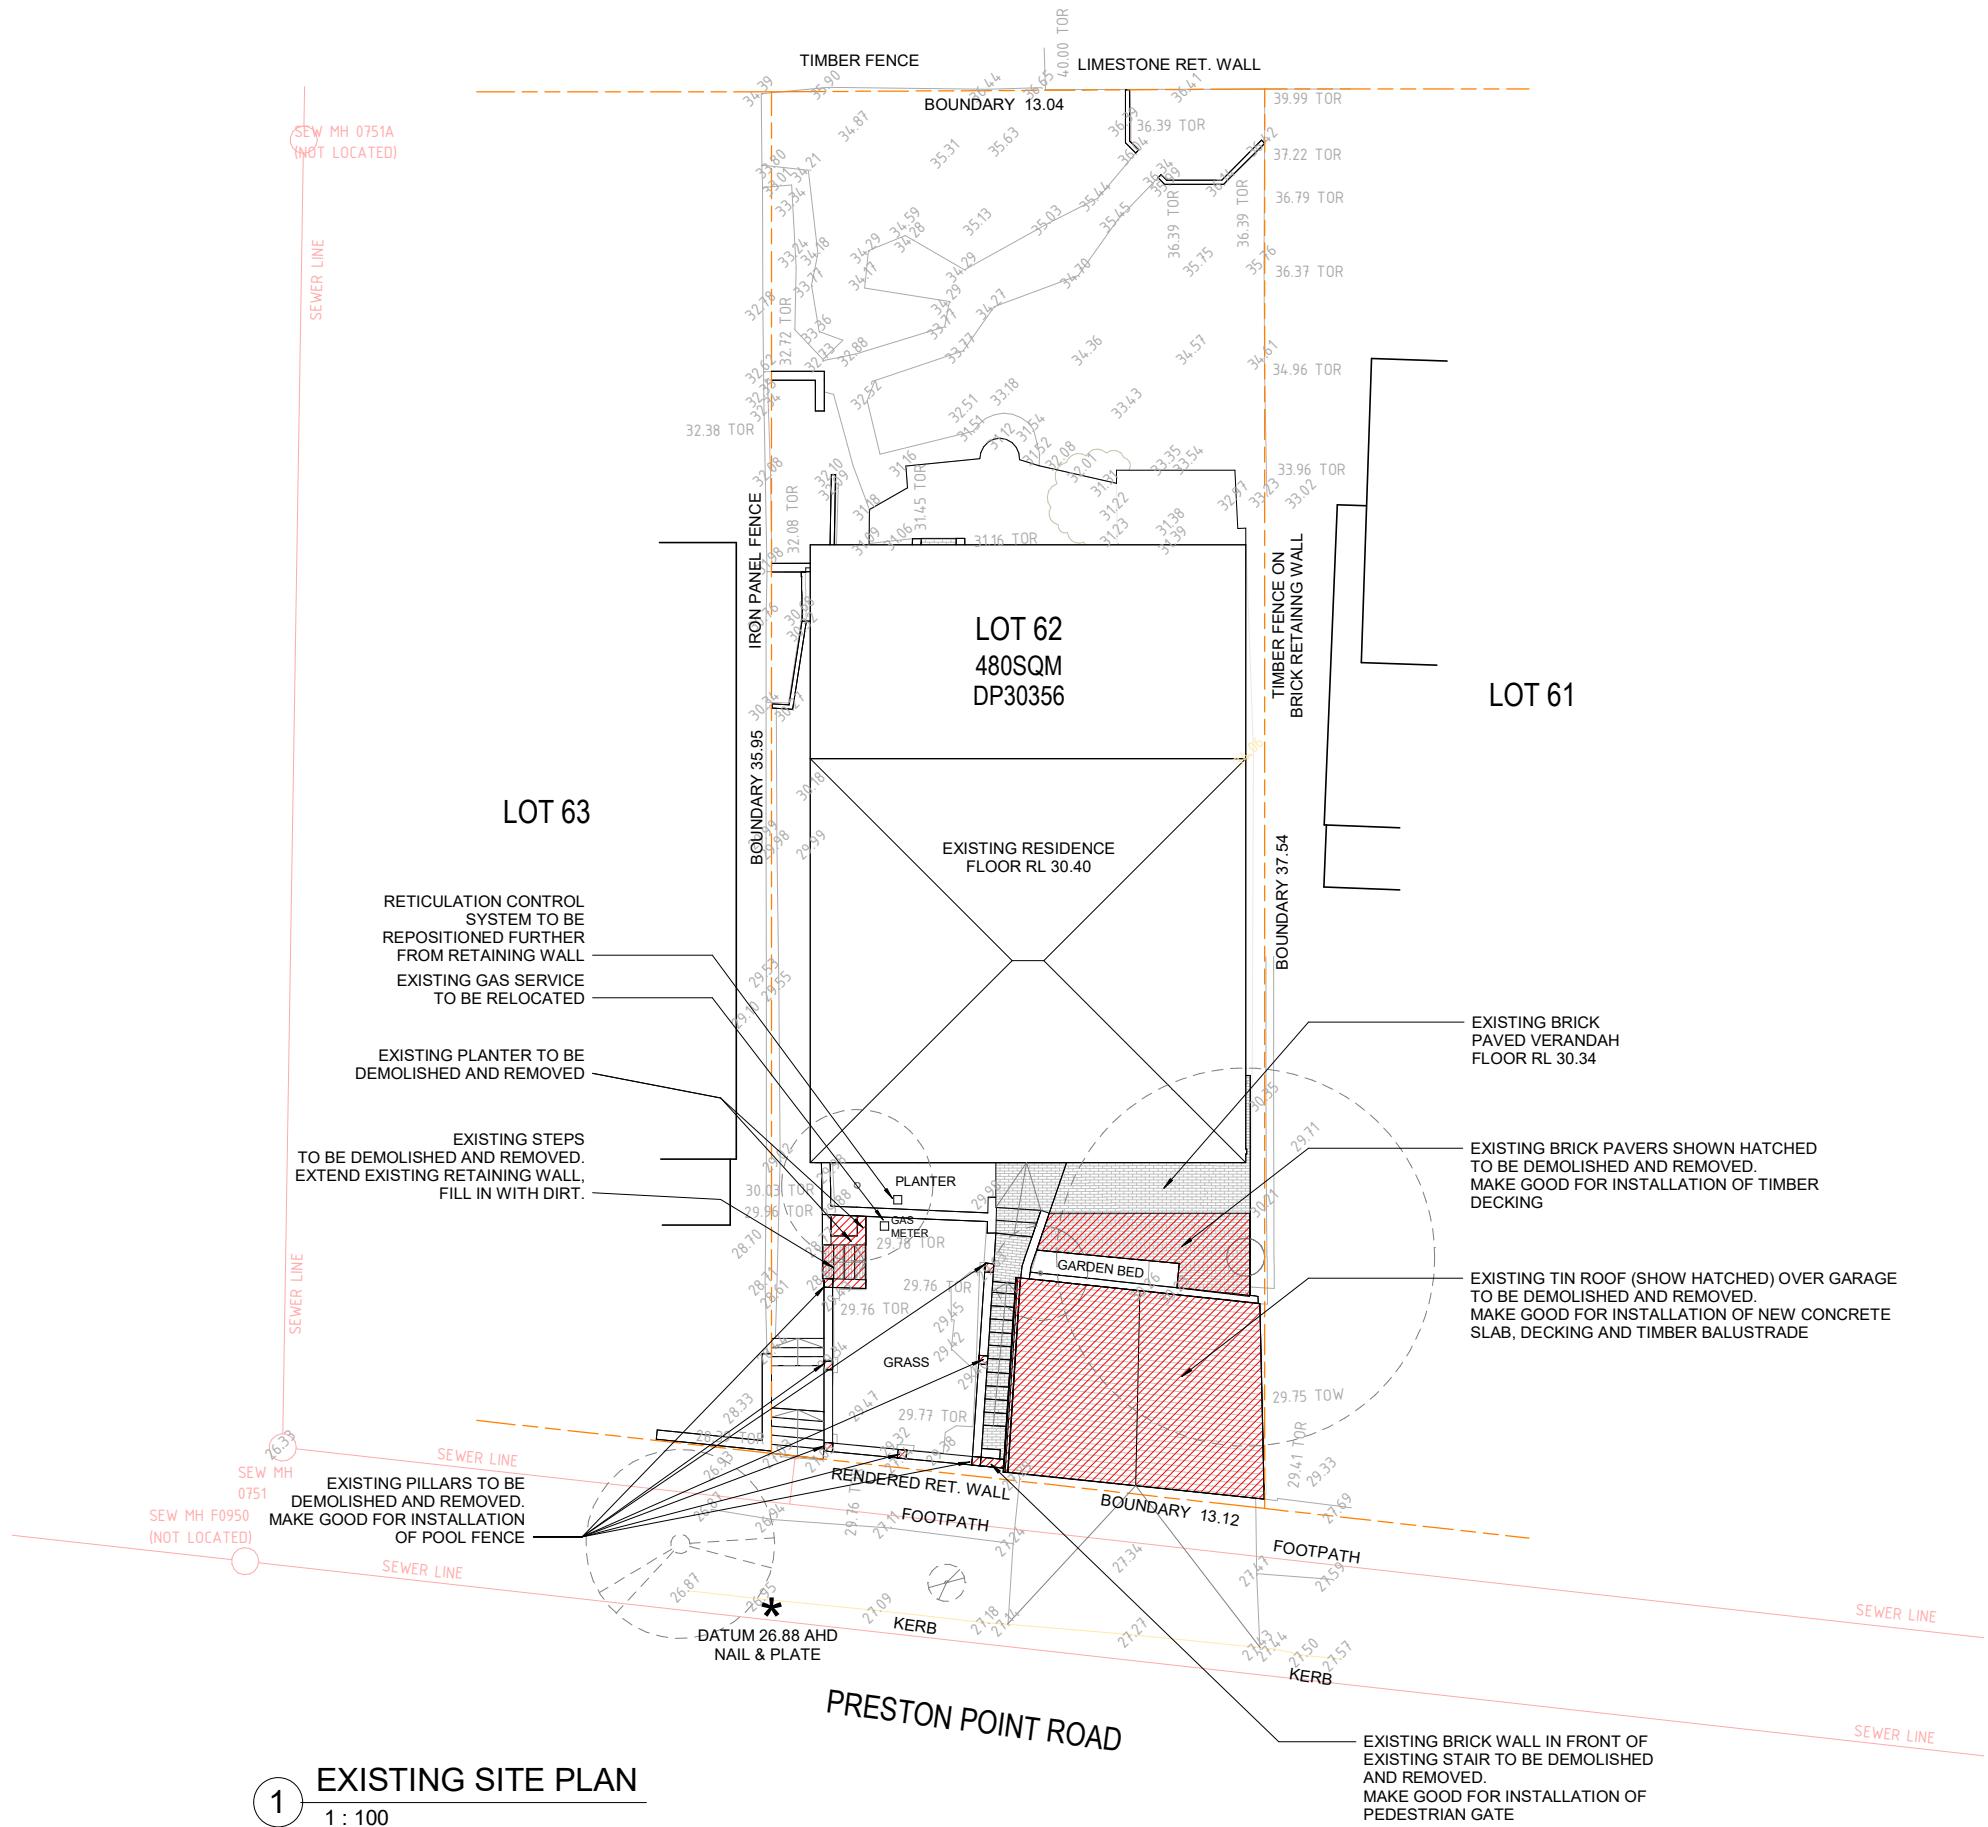

1 EXISTING SITE PLAN
1 : 100

1	26.09.2025	ISSUED FOR DEVELOPMENT APPLICATION APPROVAL		SB
No.	Date	Revision / Issued To		By

PROJ. No. 0019
Nicholas & Saskia Vickery
N&S Home Extension
13 Preston Point Rd, East Fremantle, WA 6158
Lot 62 on Deposited Plan 30356

DRAWN	SB	DESIGNED	SB	REDUCTION	1:100 0 2.5m
CHECKED	SB	PRINCIPAL	SB	DRAWING No.	REV No.
APPROVED	NV				
SCALE	1:100@ A1	DATE PRINTED	25/09/2025 1:07:47 PM	A101	1