

DISCLAIMERS:

THE INFORMATION CONTAINED IN THIS DOCUMENT IS COPYRIGHT AND MAY NOT BE USED OR REPRODUCED FOR ANY OTHER PROJECT OR PURPOSE.


DO NOT SCALE DRAWINGS. WRITTEN DIMENSIONS GOVERN.

ALL DIMENSIONS ARE IN MILLIMETRES UNLESS NOTED OTHERWISE.

ALL DIMENSIONS SHALL BE VERIFIED ON SITE BEFORE PROCEEDING WITH THE WORK. RELEVANT PARTY SHALL BE NOTIFIED IN WRITING OF ANY DISCREPANCIES.

THIS DRAWING MUST BE READ IN CONJUNCTION WITH ALL RELEVANT CONTRACTS, SPECIFICATIONS, REPORTS AND DRAWINGS.

THE DRAWINGS SHALL NOT BE USED FOR CONSTRUCTION UNLESS ENDORSED FOR CONSTRUCTION AND AUTHORISED FOR ISSUE.

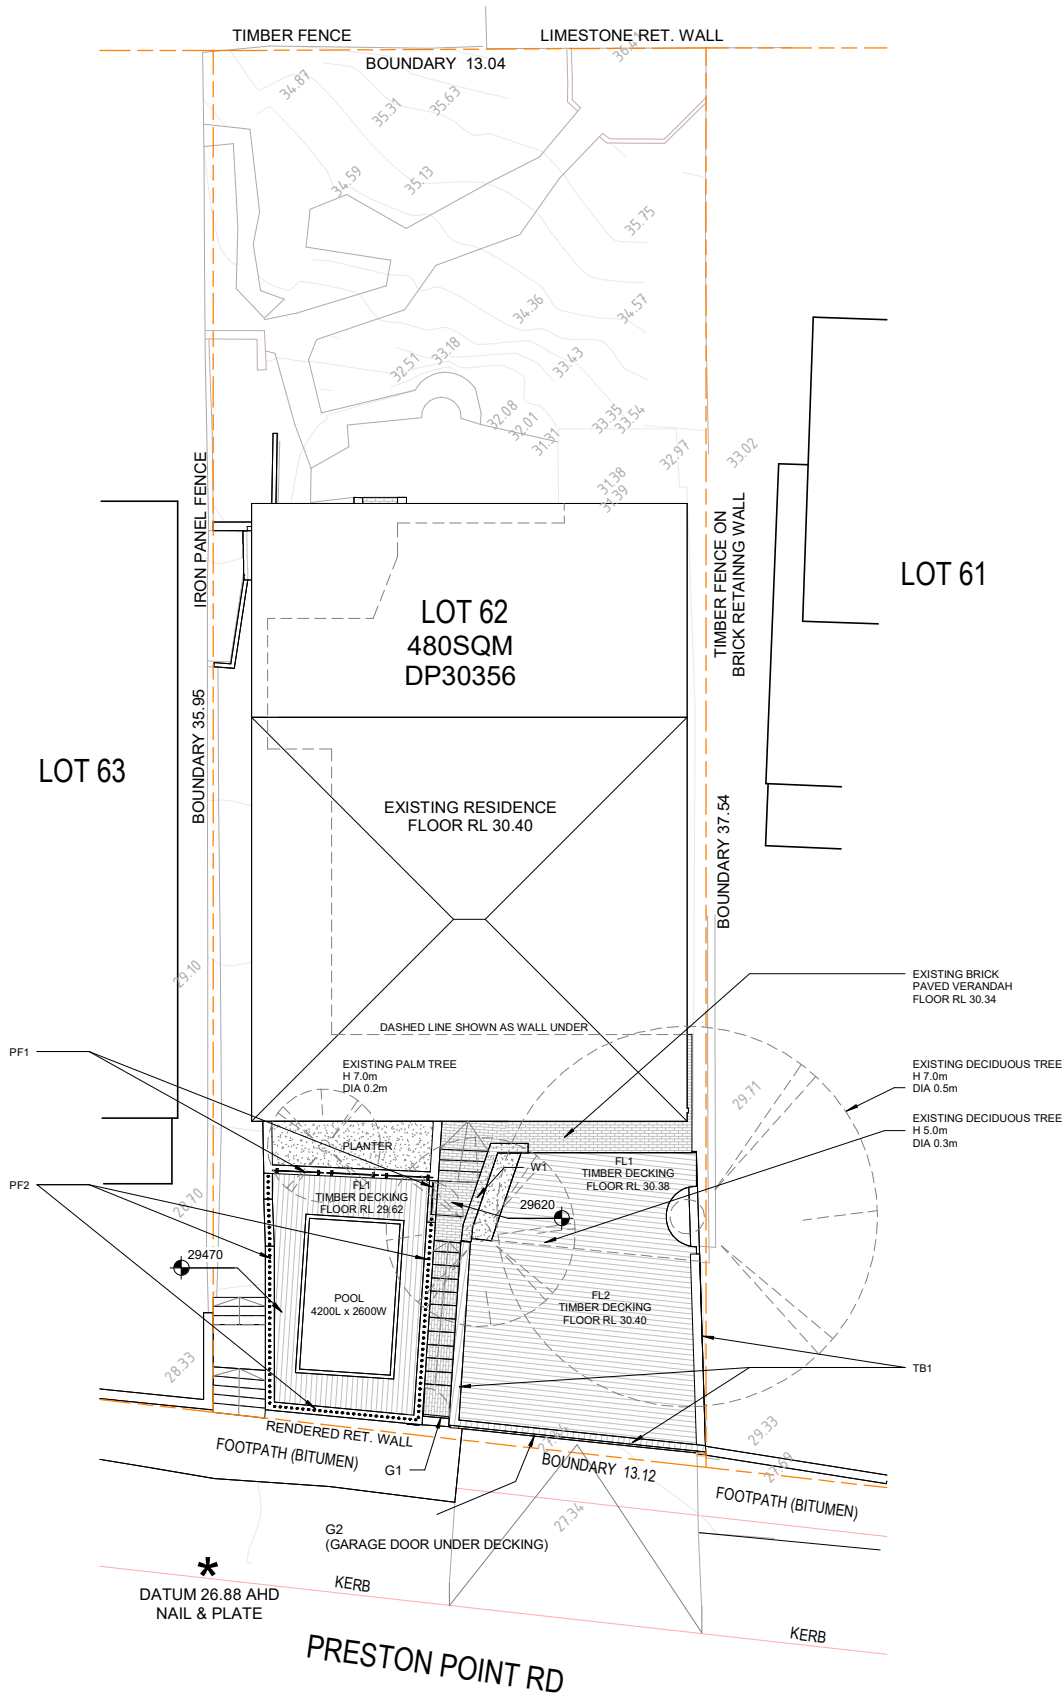

MATERIALS AND FINISHES SCHEDULE:

CODE	NAME	FINISH/MATERIAL	REFERENCE IMAGE
PF1	FRAMELESS GLASS POOL FENCING	CLEAR GLASS, STAINLESS STEEL CLIPS	
PF2	STAINLESS STEEL TUBULAR POOL POSTS	POWDER COATED (WHITE) GALVANIZED STEEL	
TB1	BALUSTRADE	TIMBER - SPOTTED GUM (NATURAL)	
FL1	TIMBER DECKING INSTALLED ON GROUND	SPOTTED GUM (DECKING), TIMBER PINE (SUBSTRUCTURE) ON GROUND	
FL2	TIMBER DECKING INSTALLED ON CONC. SLAB	SPOTTED GUM (DECKING), TIMBER SUBSTRUCTURE INSTALLED OVER WATERPROOFED SLAB	
W1	RECYCLED BRICKS WALL	RECYCLED BRICKS WALL, MORTAR	
G1	PEDESTRIAN GATE	PERFORATED METAL (POWDER COATED WHITE)	
G2	GARAGE DOOR	METAL (POWDER COATED WHITE, TIMBER LOOK ALIKE)	



1	26.09.2025	ISSUED FOR DEVELOPMENT APPLICATION APPROVAL		SB
No.	Date	Revision / Issued To		By

1 SITE PLAN
1 : 100

PROJ. No.
0019
Nicholas & Saskia Vickery

N&S Frontyard renovation
13 Preston Point Rd, East Fremantle, WA 6158
Lot 62 on Deposited Plan 30356

DRAWN	SB	DESIGNED	SB	REDUCTION
CHECKED	SB	PRINCIPAL		1:200 0 5m
APPROVED	NV	SB		DRAWING No. REV No.
SCALE	1:100@ A1	DATE PRINTED	26/09/2025 12:58:42 PM	A102 1