



| AREA SCHEDULE       |                         |
|---------------------|-------------------------|
| R-CODE:             | R20                     |
| SITE AREA:          | 683 SQM                 |
| BUILDING + PROPOSED |                         |
| ALTERATION:         | 205 SQM                 |
| GARAGE & STORE:     | 38 SQM                  |
| OPEN AREA:          | 440 SQM (64% > MIN 50%) |

**PHILIP STEJSKAL ARCHITECTURE**  
PHILIP STEJSKAL ARCHITECTURE PTY LTD atf PR STEJSKAL Family Trust  
ABN 93 854 818 466

**PHILIP STEJSKAL ARCHITECTURE**  
m: 0401 727 405 e: philip@architectureps.com.au reg: 2486

SITE/CLIENT

SUSIE SEXTON AND TIM

50 EAST ST  
EAST FREMANTLE WA 6158

SCALE AT A3:

1:3000

DATE:

SEE NOTES

DRAWN:

YY

JOB REF:

A1909

ARCHITECT REG No:

2486 (2152)

|   |          |                      |
|---|----------|----------------------|
| B | 23.03.20 | PLANNING APPLICATION |
| A | 05.03.20 | PLANNING APPLICATION |

DRAWING :

ISSUE :


DWG No. :

B

SK.000

COVER

© COPYRIGHT: This design + drawing remains the property of PHILIP STEJSKAL ARCHITECTURE Pty Ltd (PSA). It may not be used for any purpose without the express written authority of PSA. Any unauthorised changes made to this design constitutes an infringement of Copyright.

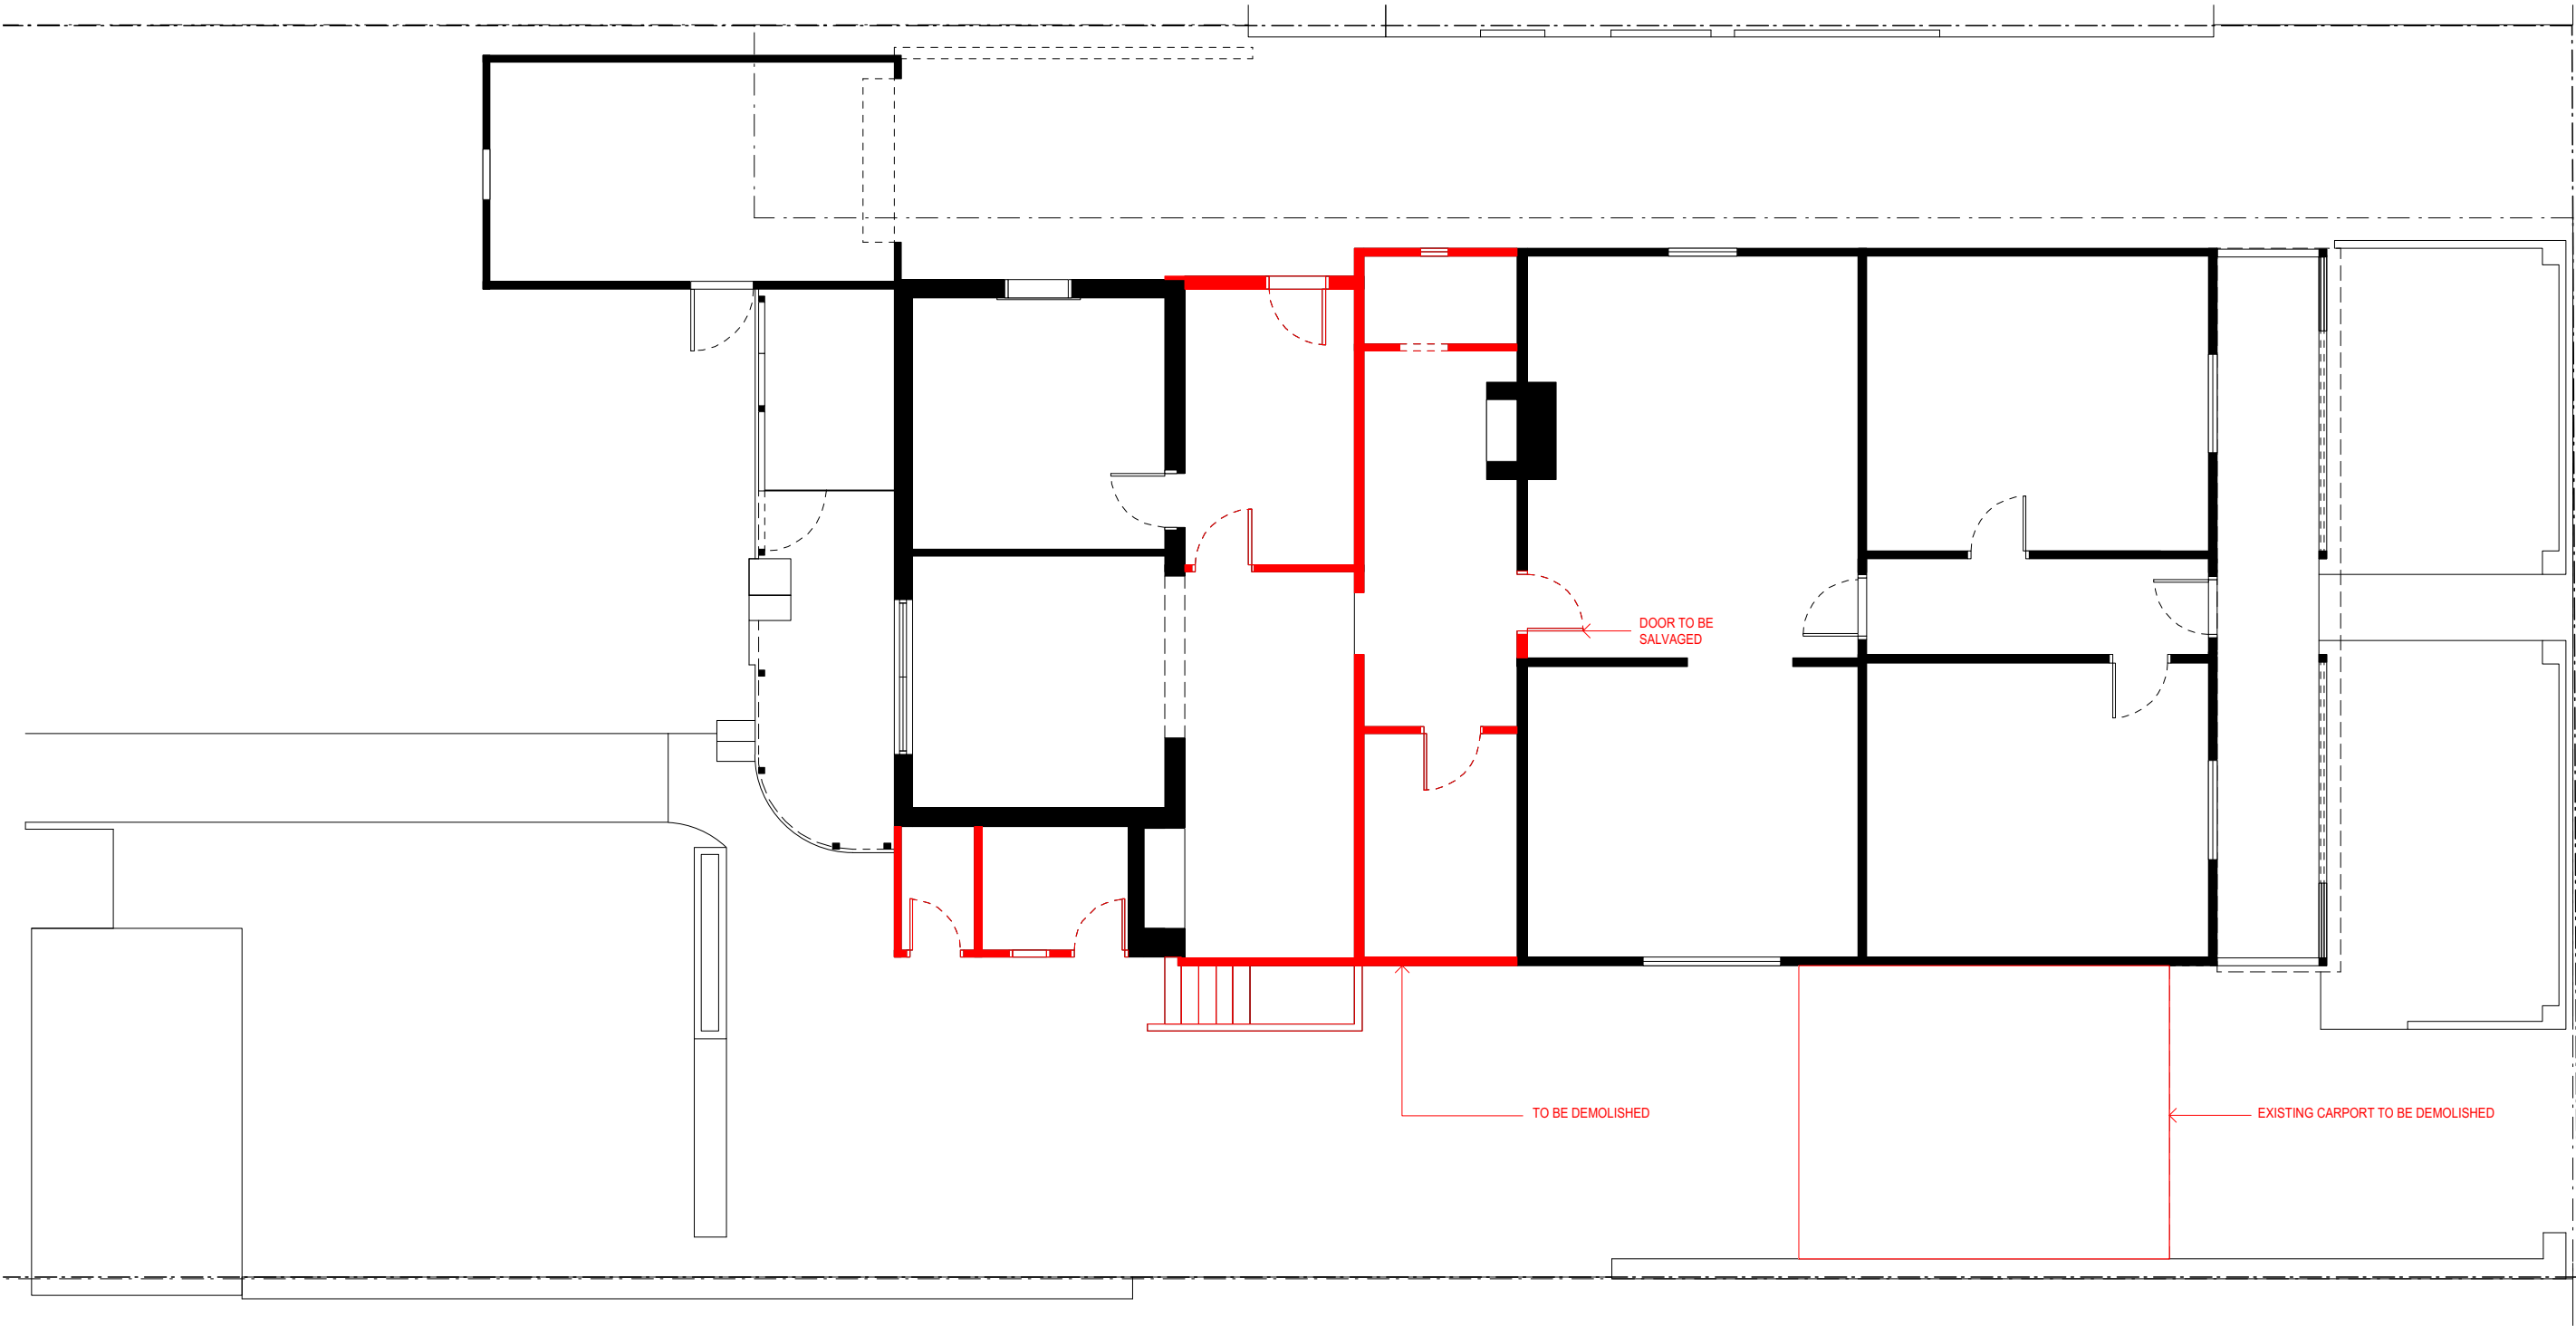

**PHILIP STEJSKAL ARCHITECTURE**  
m: 0401 727 405 e: philip@architectureps.com.au reg: 2486

**PHILIP STEJSKAL ARCHITECTURE**  
m: 0401 727 405 e: philip@architectureps.com.au reg: 2486

SITE/CLIENT

SUSIE SEXTON AND TIM

50 EAST ST  
EAST FREMANTLE WA 6158

SCALE AT A3:

1:100

DATE:

SEE NOTES

DRAWN:

YY

JOB REF:

A1909

ARCHITECT REG No:

2486 (2152)

DRAWING :



ISSUE :

DWG No. :


E

EXISTING &  
DEMOLITION PLAN

SK.299

© COPYRIGHT: This design + drawing remains the property of PHILIP STEJSKAL ARCHITECTURE Pty Ltd (PSA). It may not be used for any purpose without the express written authority of PSA. Any unauthorised changes made to this design constitutes an infringement of Copyright.

|   |          |                      |
|---|----------|----------------------|
| E | 24.03.20 | PLANNING APPLICATION |
| D | 23.03.20 | PLANNING APPLICATION |
| C | 05.03.20 | PLANNING APPLICATION |
| B | 12.12.19 | ISSUE FOR ESTIMATE   |
| A | 04.10.19 | CLIENT DISCUSSION    |

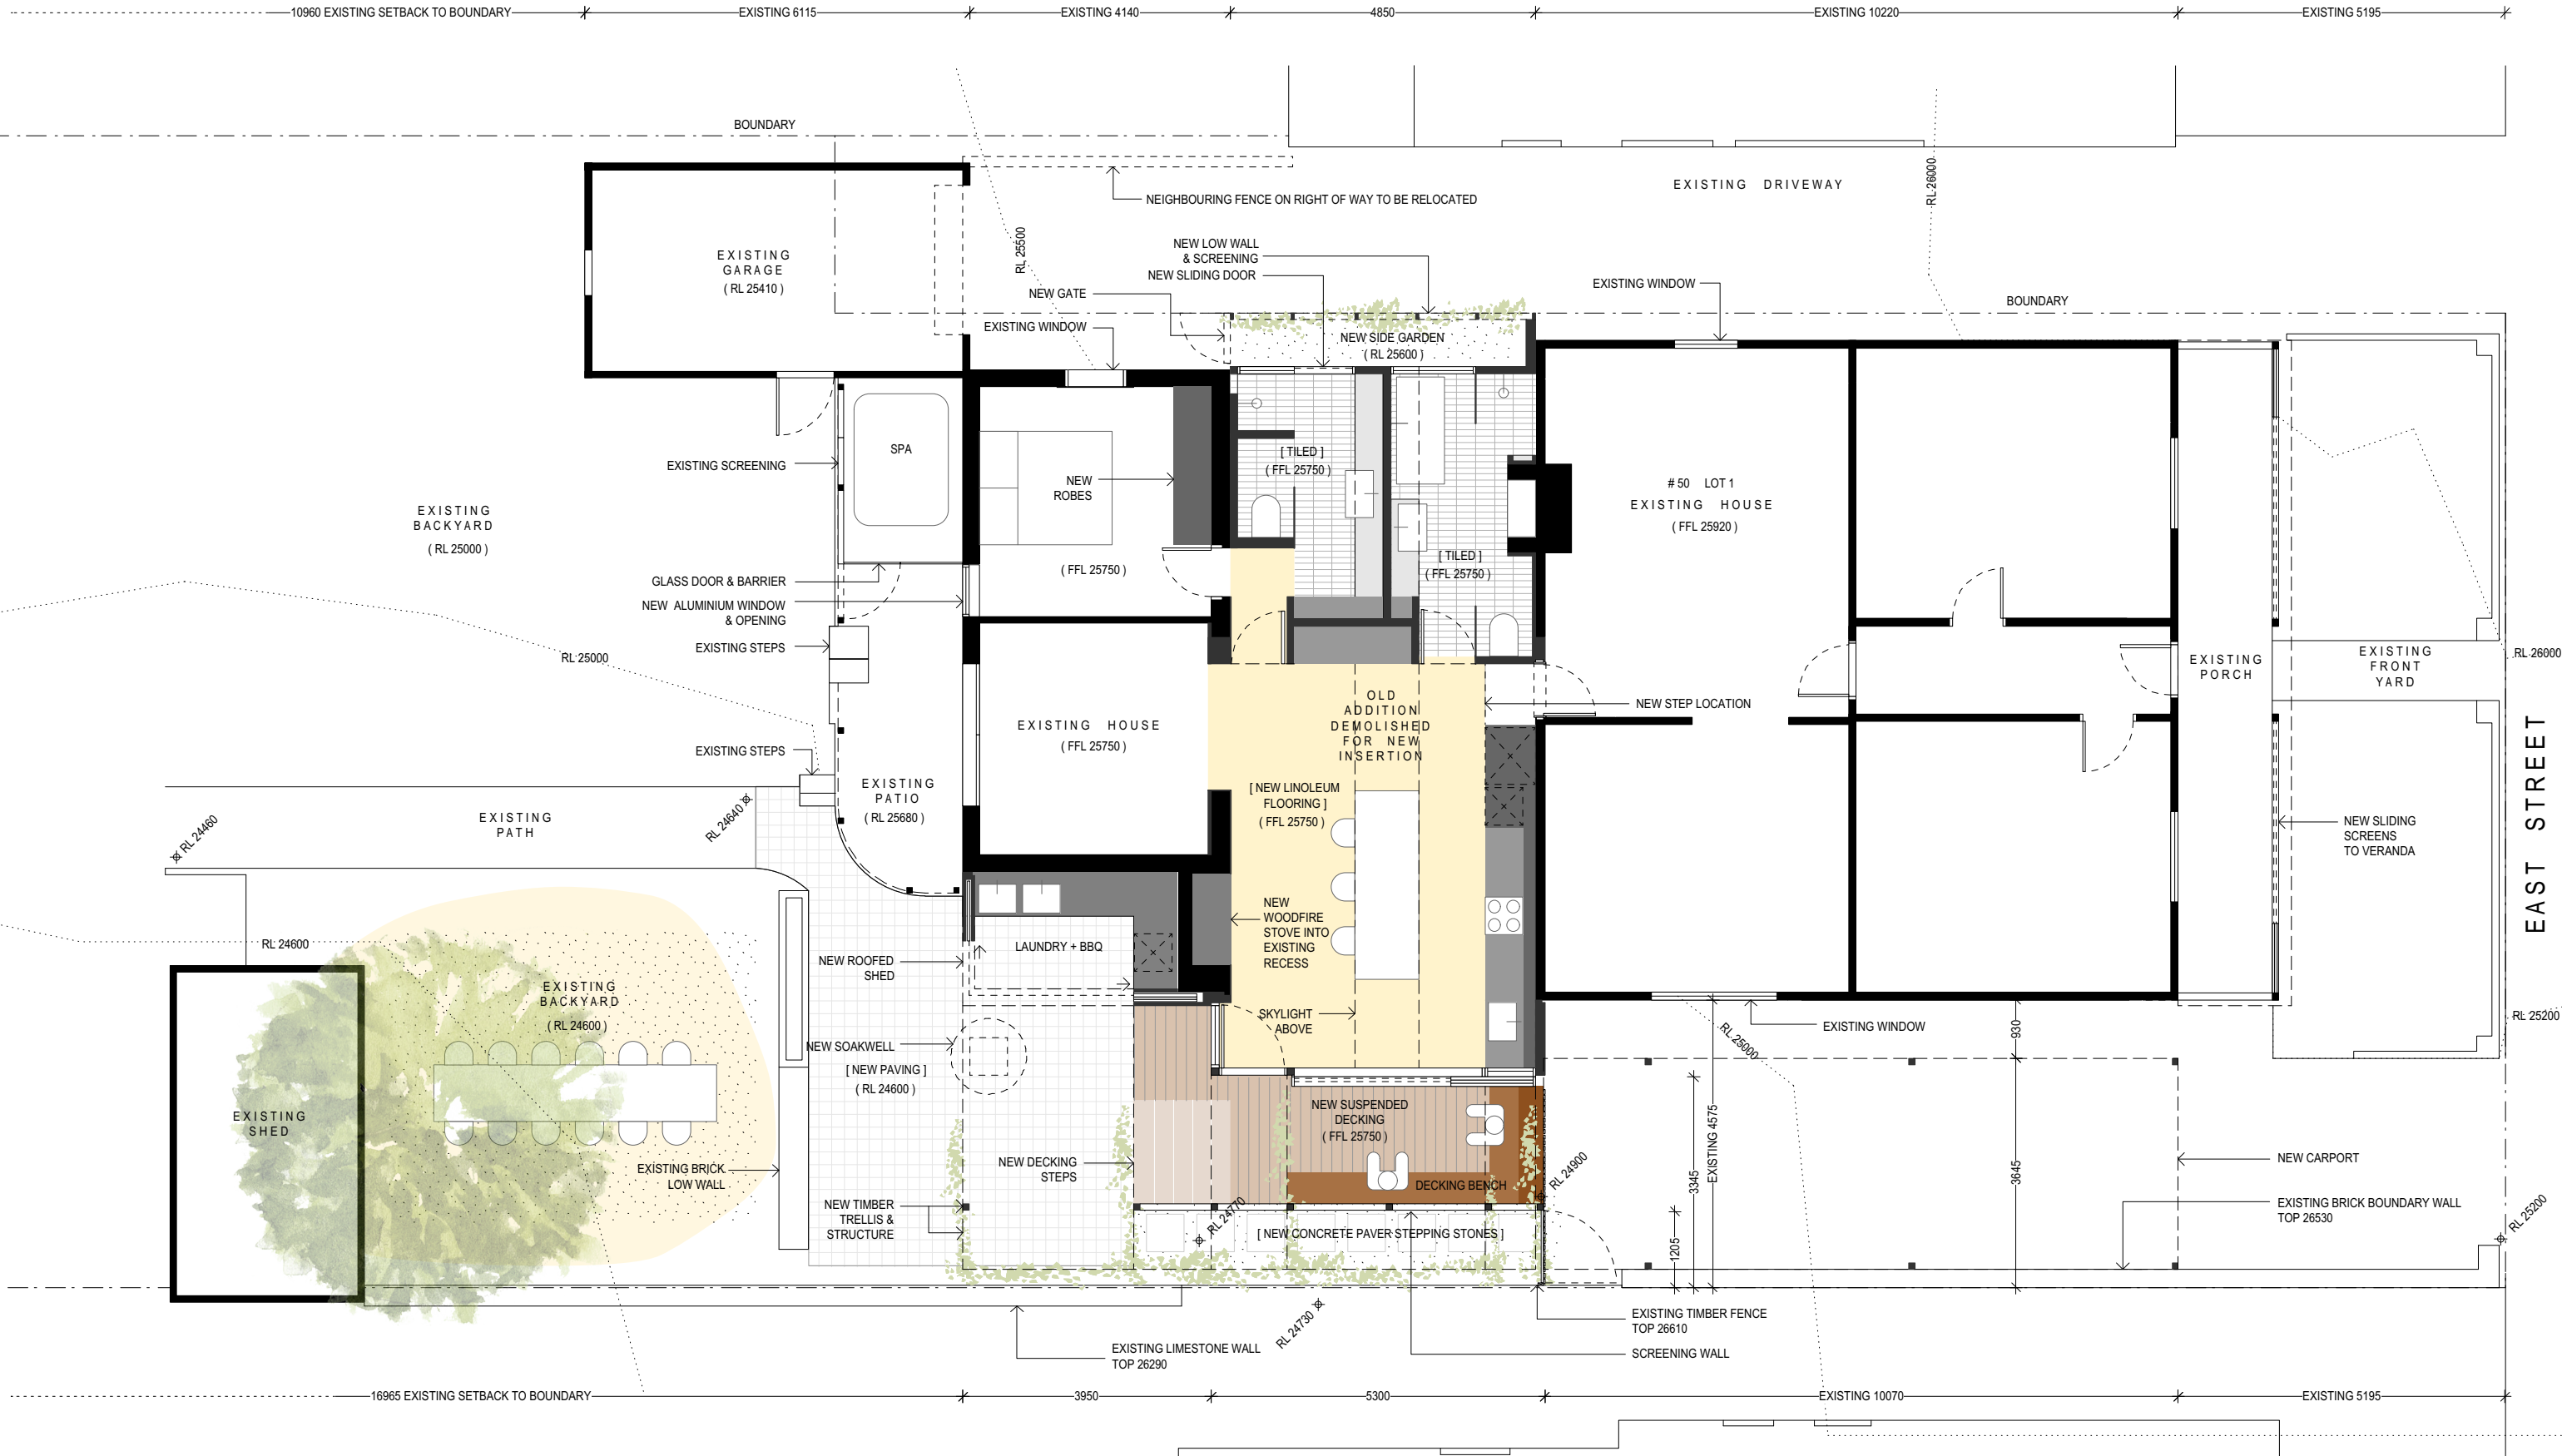

PHILIP STEJSKAL ARCHITECTURE PTY LTD atf PR STEJSKAL Family Trust  
ABN 93 854 818 466

PHILIP STEJSKAL ARCHITECTURE  
m: 0401 727 405 e: philip@architectureps.com.au reg: 2486

SITE/CLIENT

SUSIE SEXTON AND TIM

50 EAST ST  
EAST FREMANTLE WA 6158

SCALE AT A3:

1:100

DATE:

SEE NOTES

DRAWN:

YY



JOB REF:

A19

ARCHITECT REG No:

2486 (2152)

DRAWING :



ISSUE :


DWG No. :

|   |          |                      |
|---|----------|----------------------|
| D | 24.03.20 | PLANNING APPLICATION |
| C | 23.03.20 | PLANNING APPLICATION |
| B | 05.03.20 | PLANNING APPLICATION |
| A | 11.12.19 | ISSUE FOR ESTIMATE   |

D

SK.300

PLAN

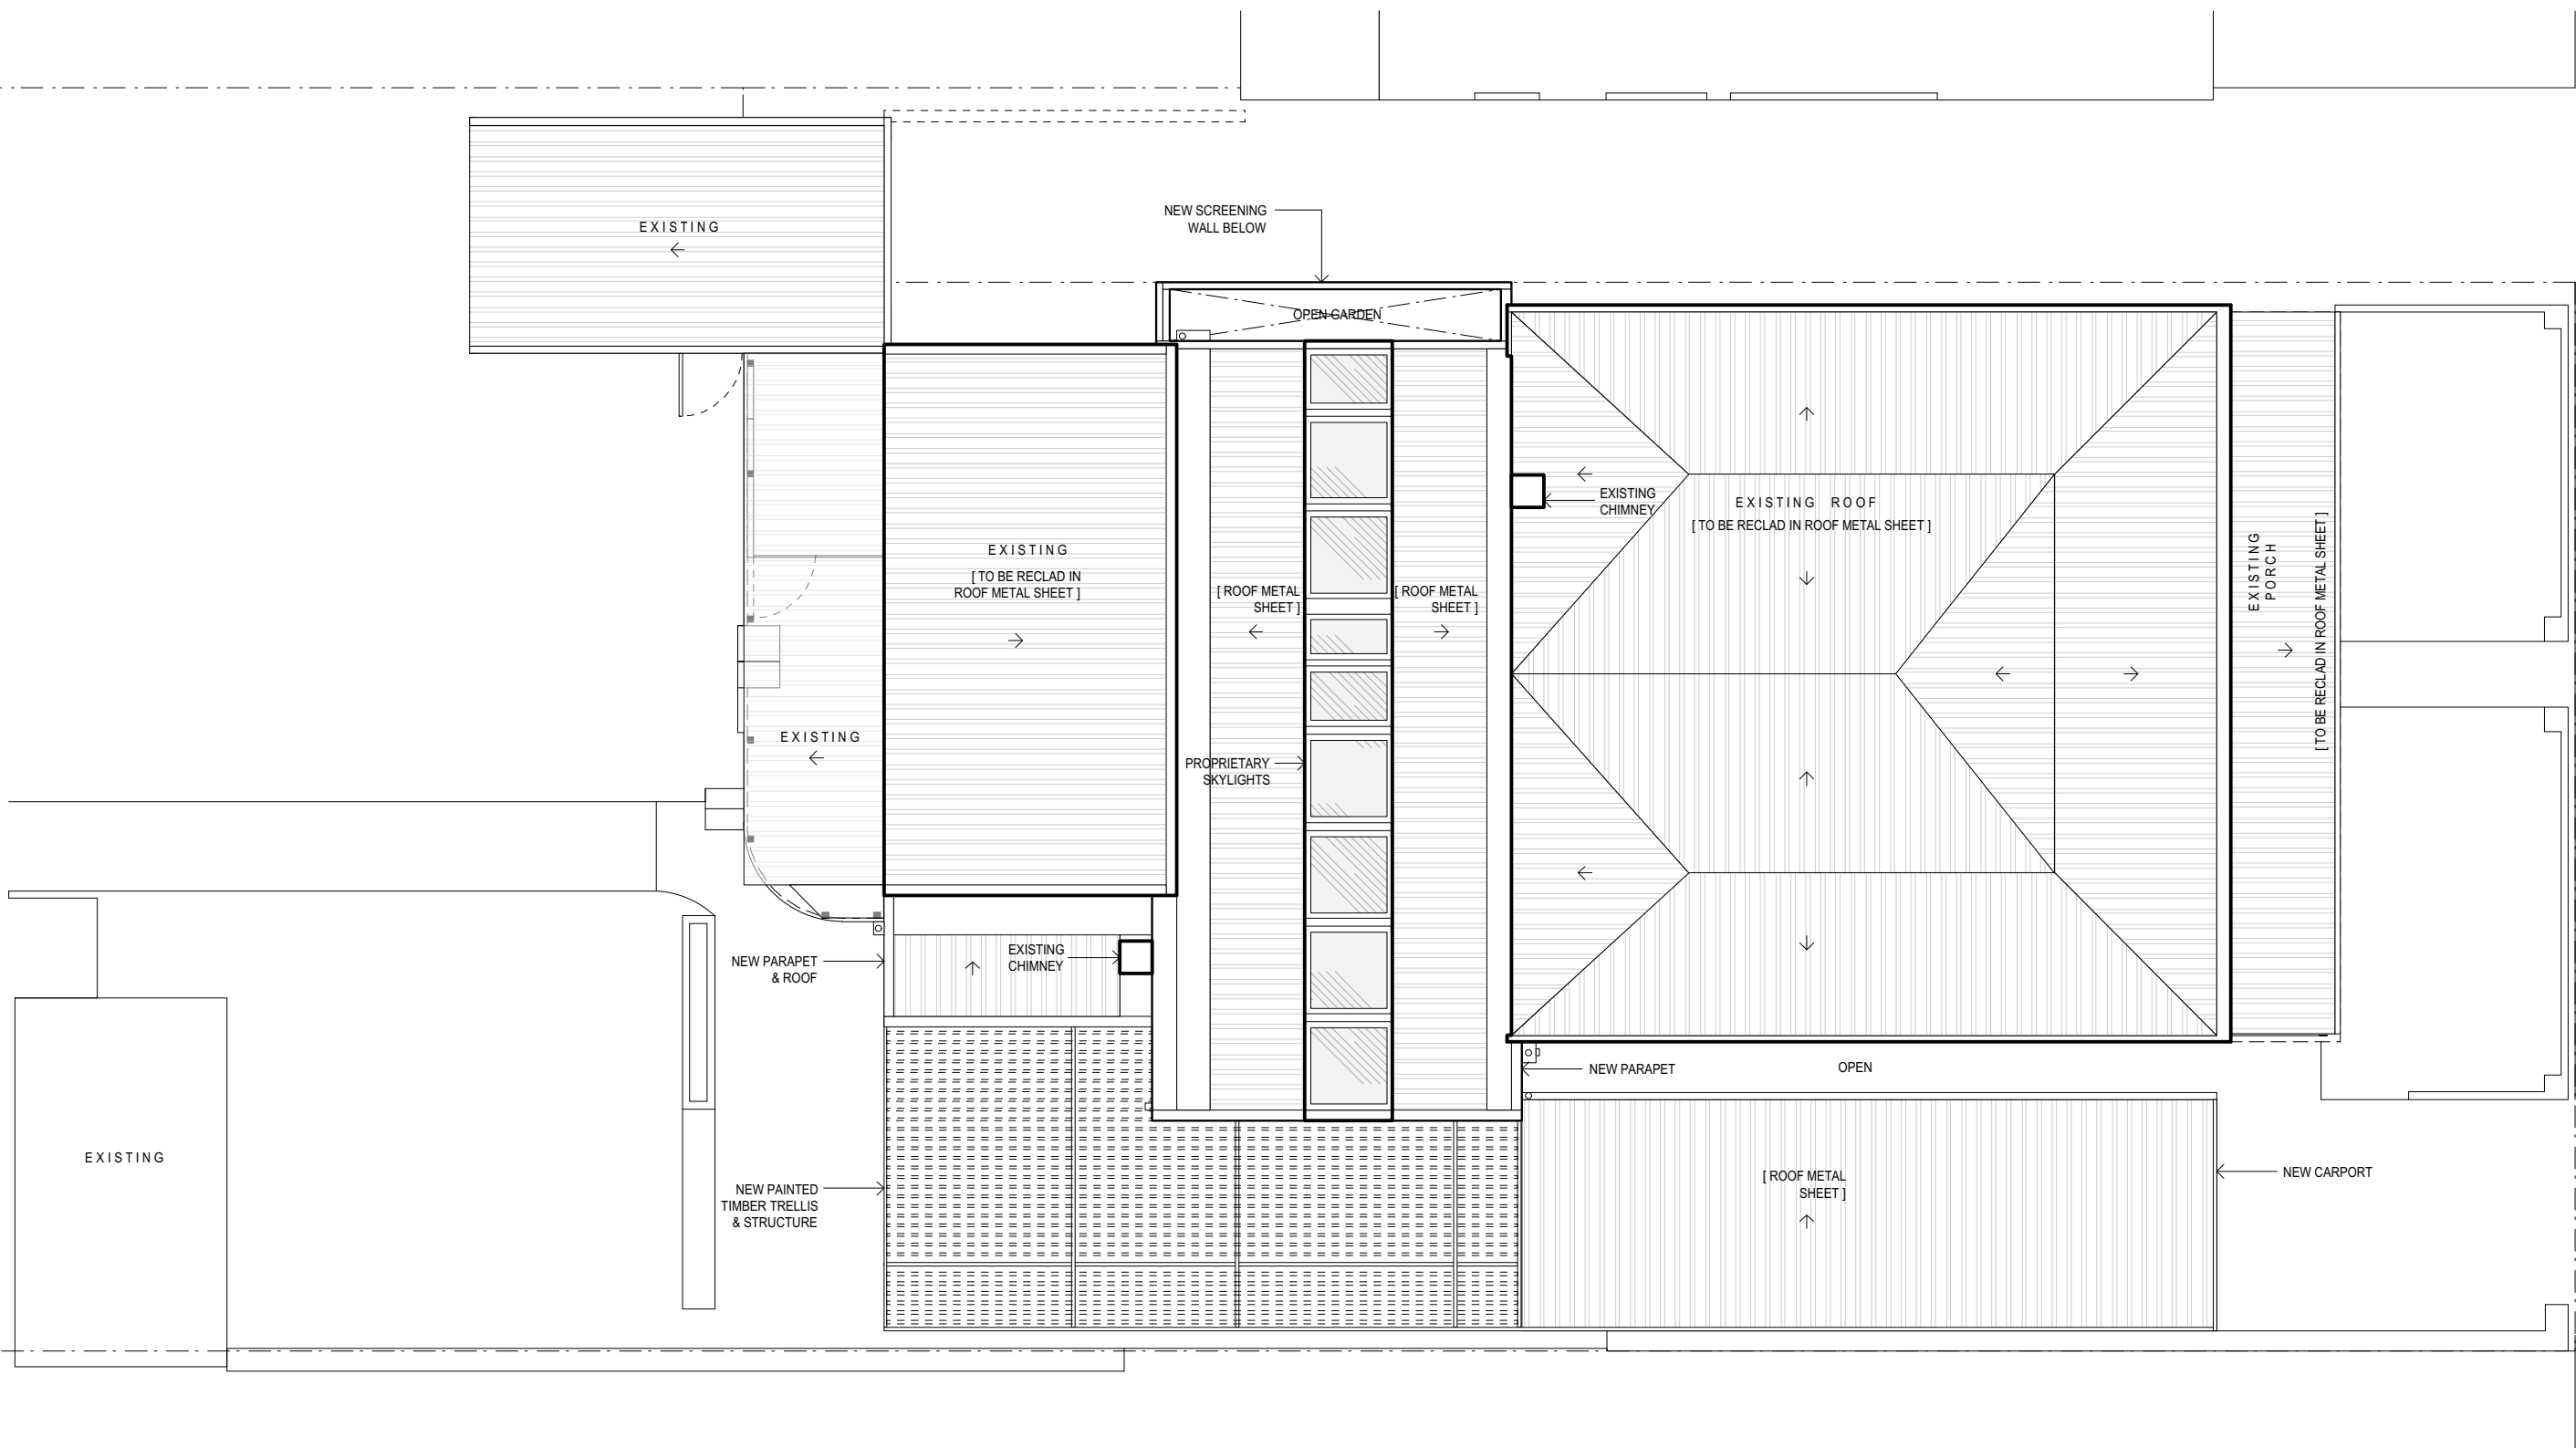

SITE/CLIENT

SUSIE SEXTON AND TIM

50 EAST ST  
EAST FREMANTLE WA 6158

SCALE AT A3:

1:100

DATE:

SEE NOTES

DRAWN:

YY

JOB REF:

A19

ARCHITECT REG No:

2486 (2152)

DRAWING :



ISSUE :


DWG No. :

|   |          |                      |
|---|----------|----------------------|
| C | 23.03.20 | PLANNING APPLICATION |
| B | 05.03.20 | PLANNING APPLICATION |
| A | 11.12.19 | ISSUE FOR ESTIMATE   |

ROOF PLAN

C

SK.301

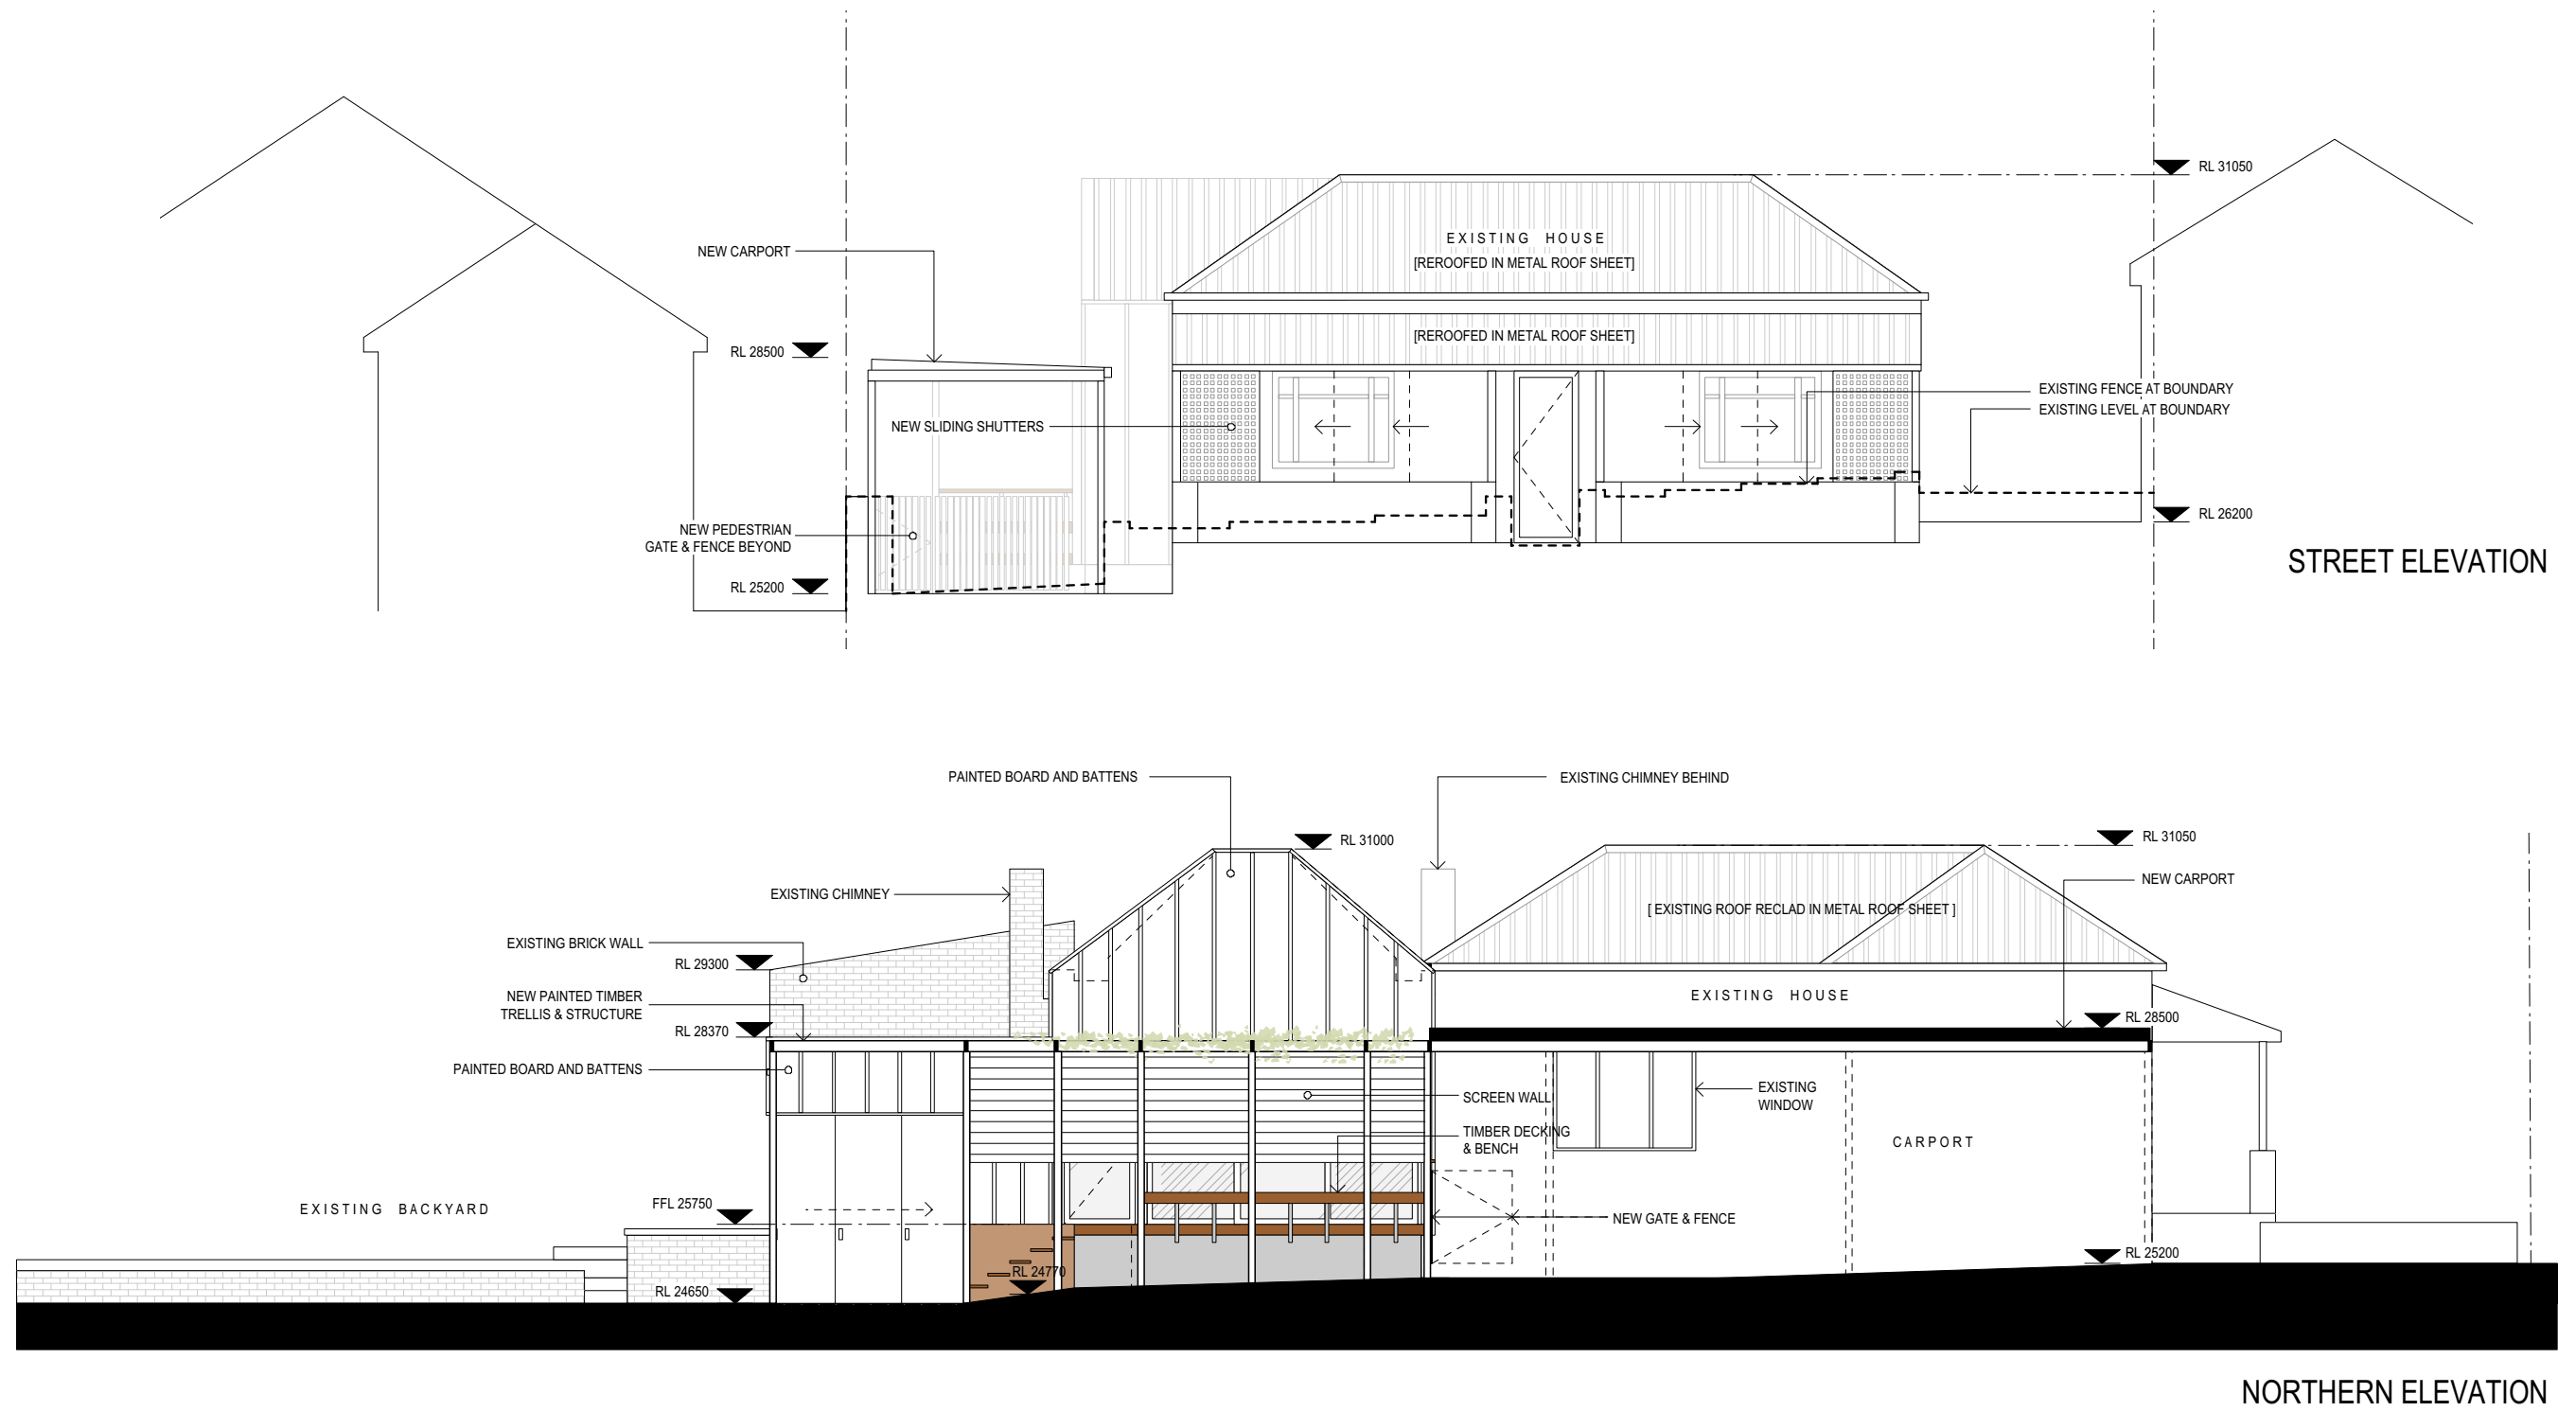

SITE/CLIENT

SUSIE SEXTON AND TIM

50 EAST ST  
EAST FREMANTLE WA 6158

SCALE AT A3:

1:100

DATE:

SEE NOTES

DRAWN:

YY

JOB REF:

A19

ARCHITECT REG No:

2486 (2152)

DRAWING :

ELEVATION & SECTIONS

ISSUE :


DWG No. :

C


SK.305



EASTERN ELEVATION

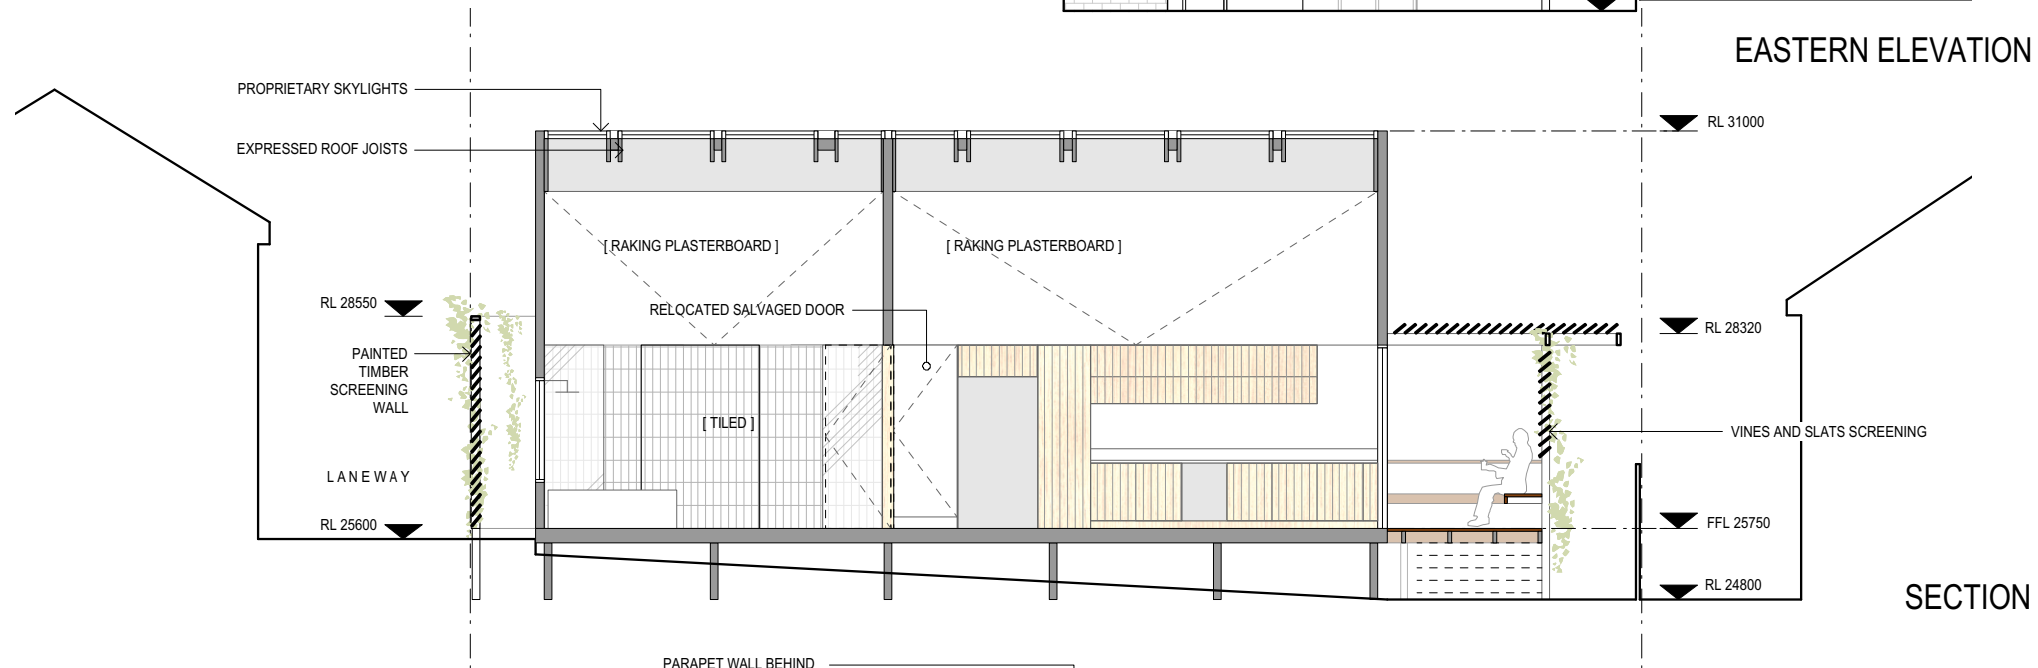


SECTION

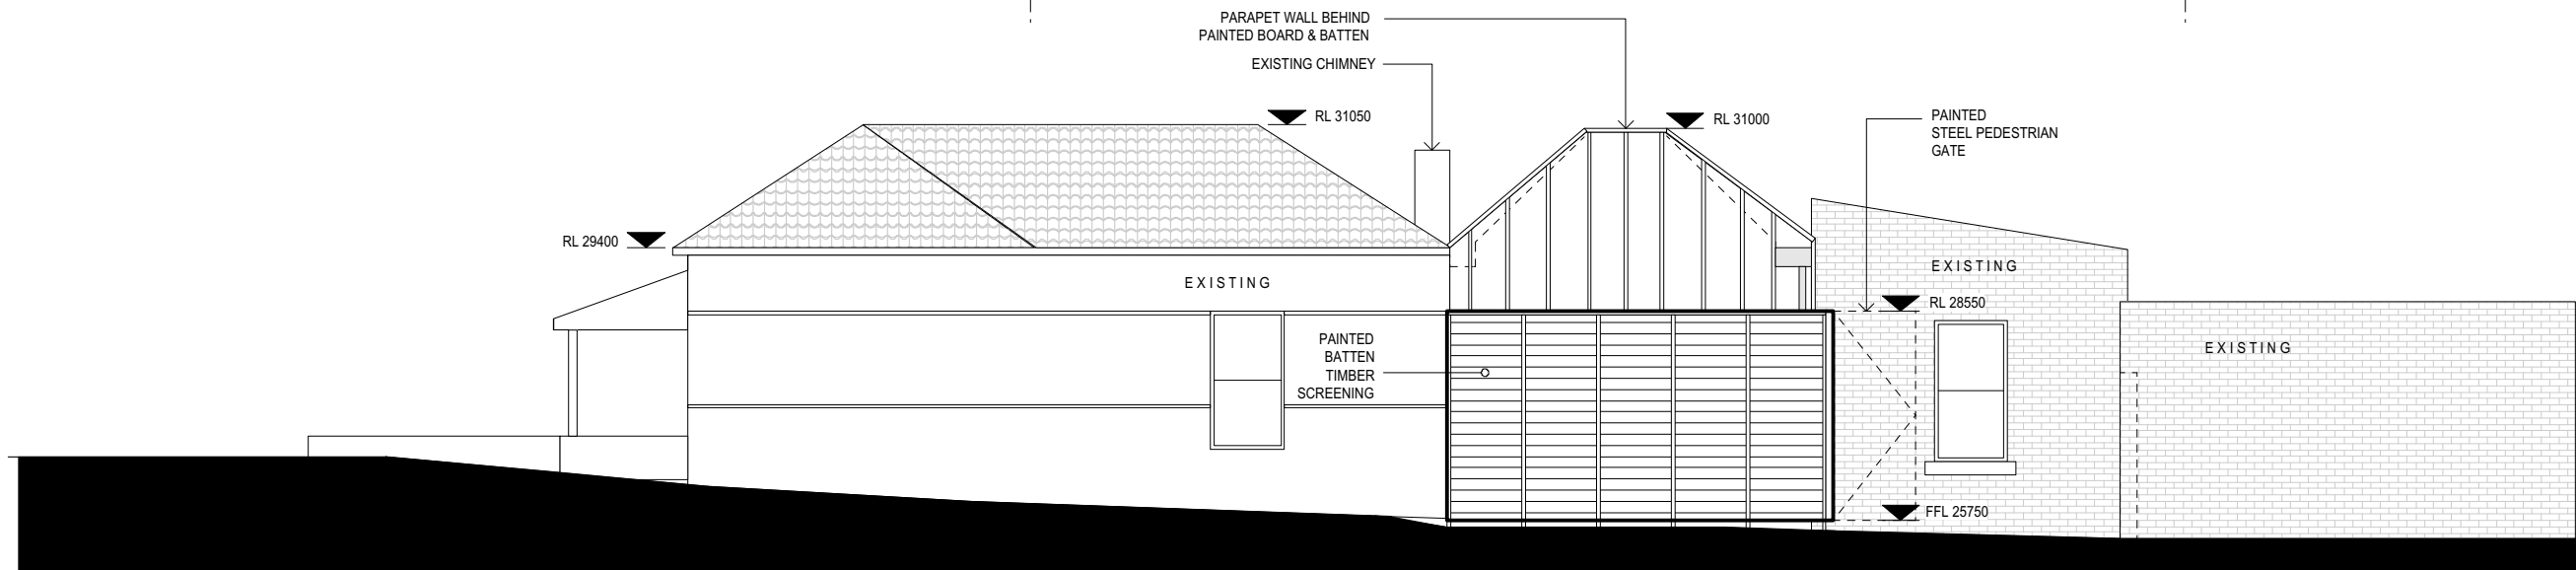


SOUTHERN ELEVATION



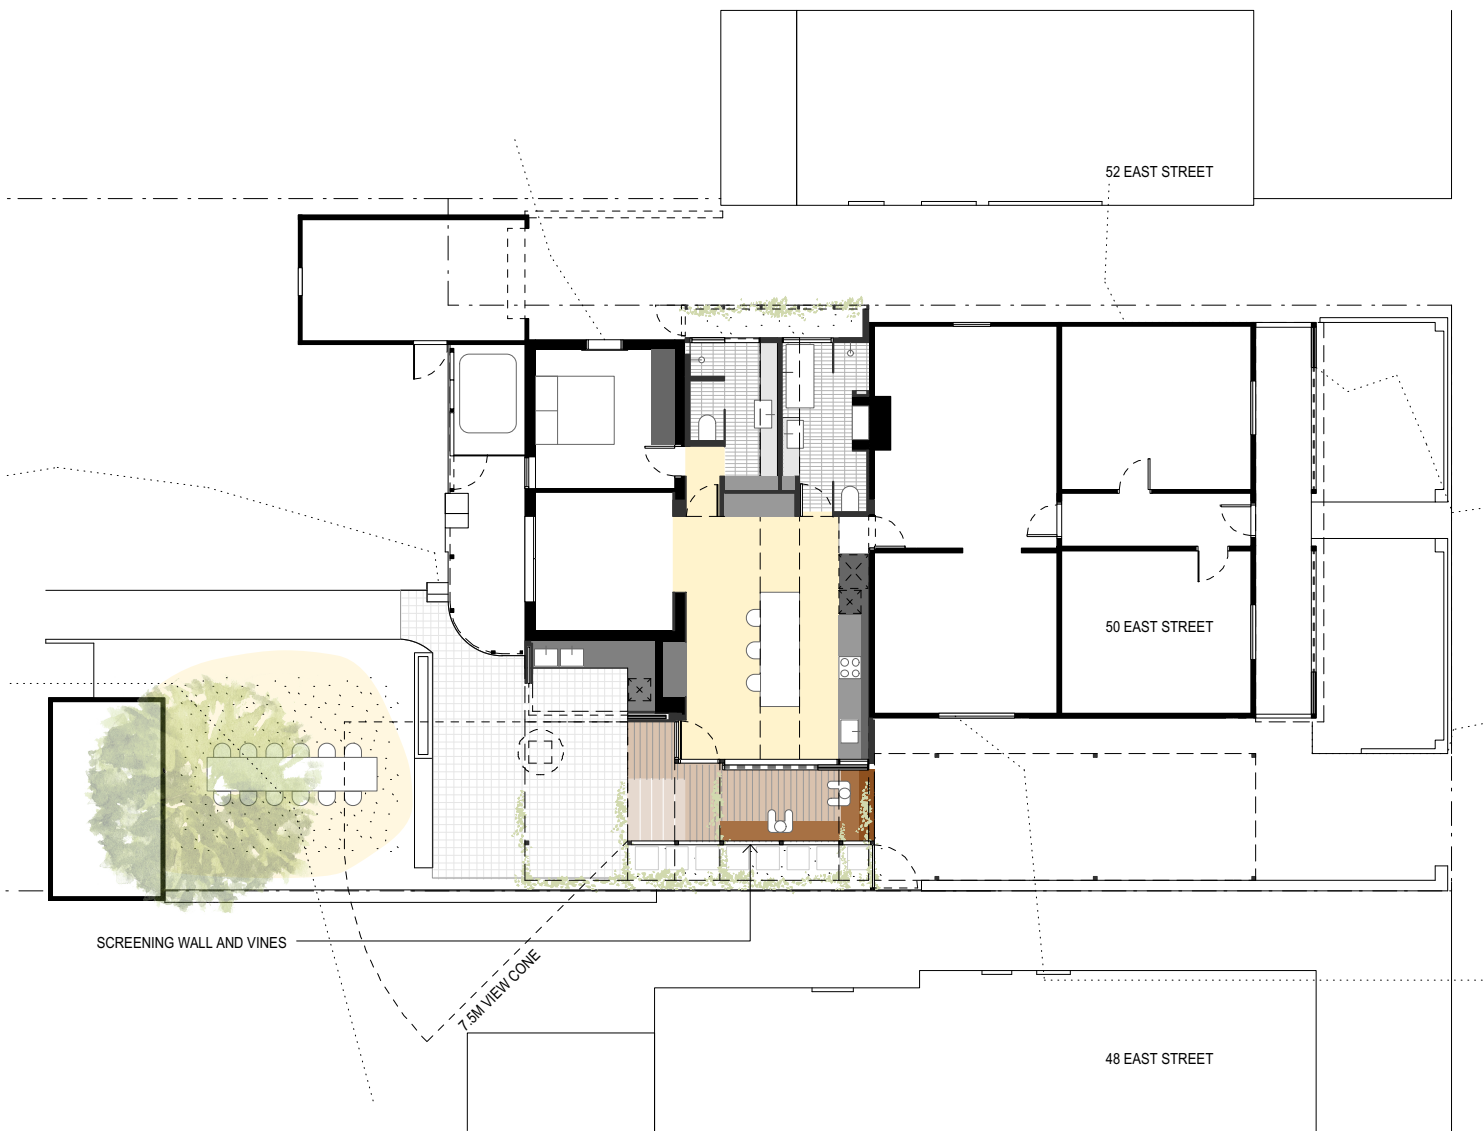

OVERLOOKING DIAGRAM

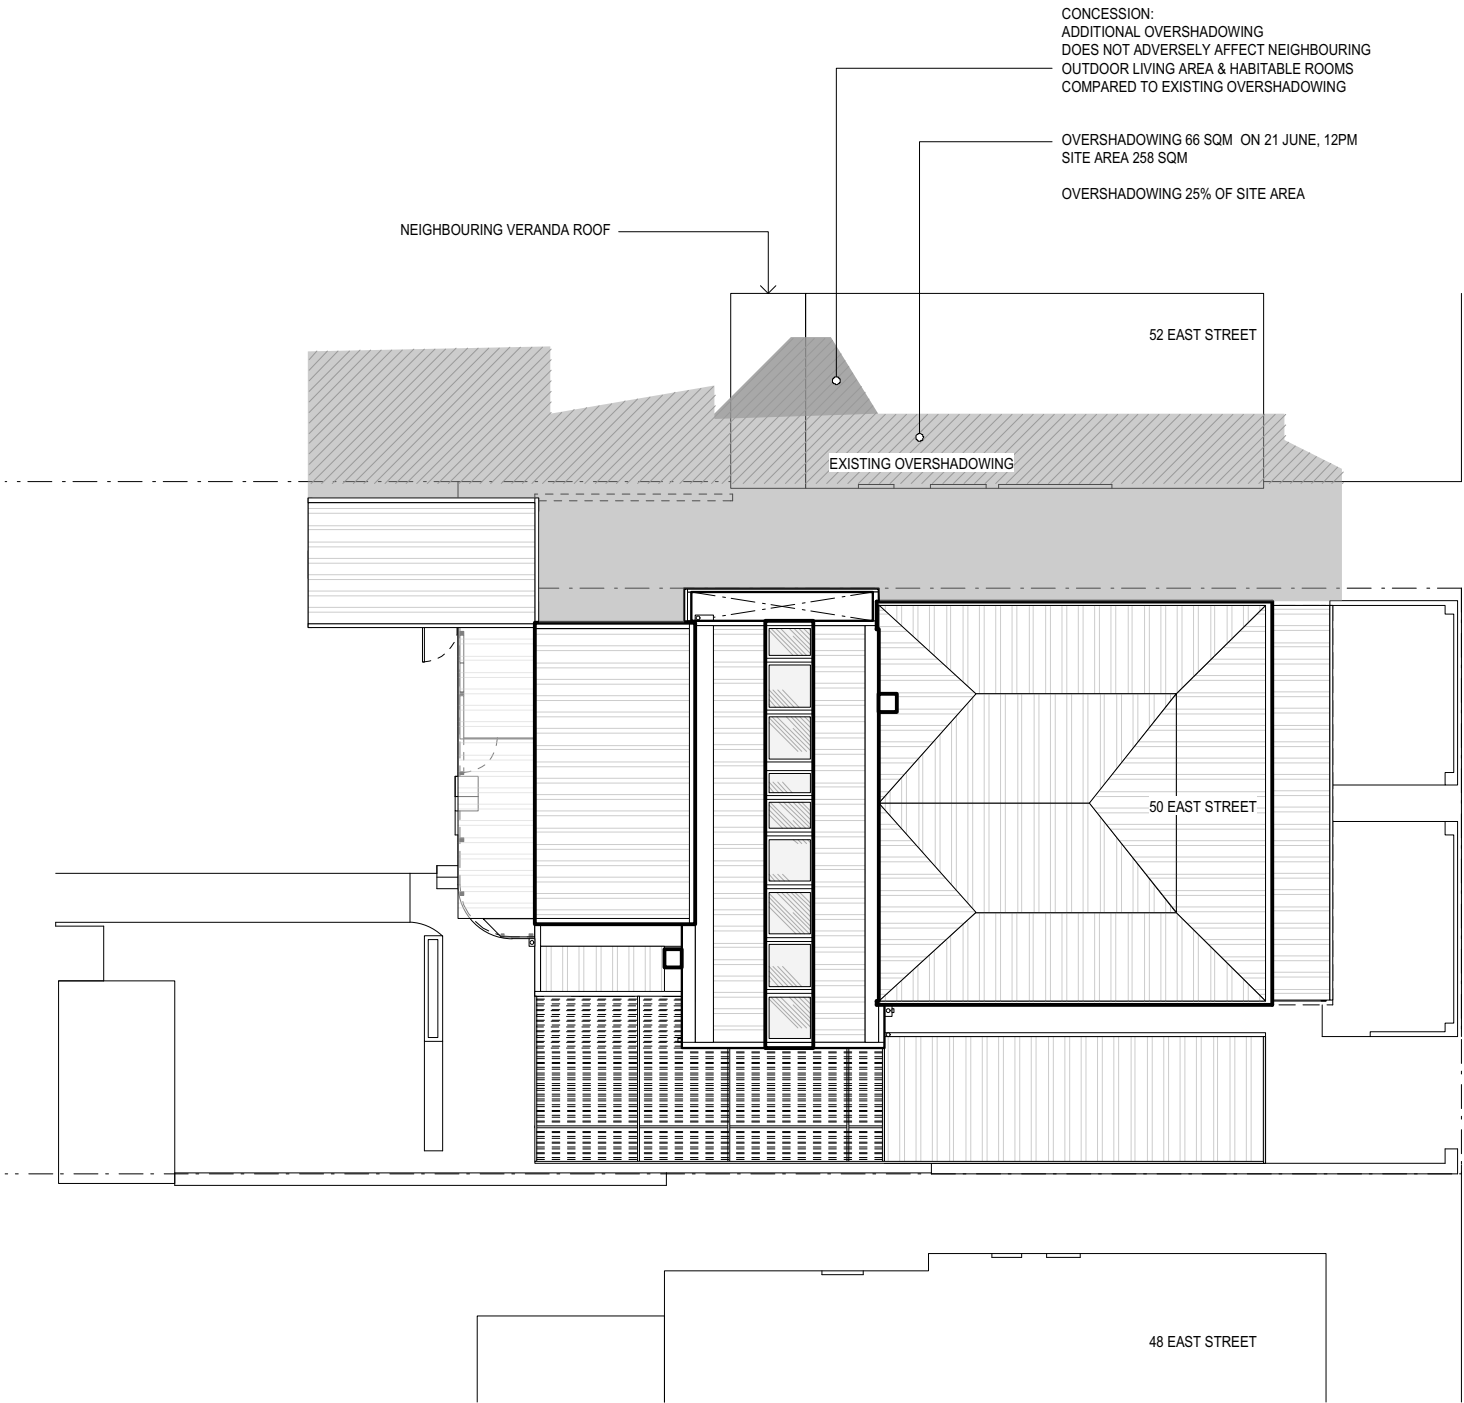

OVERSHADOWING DIAGRAM