


**NORTH**

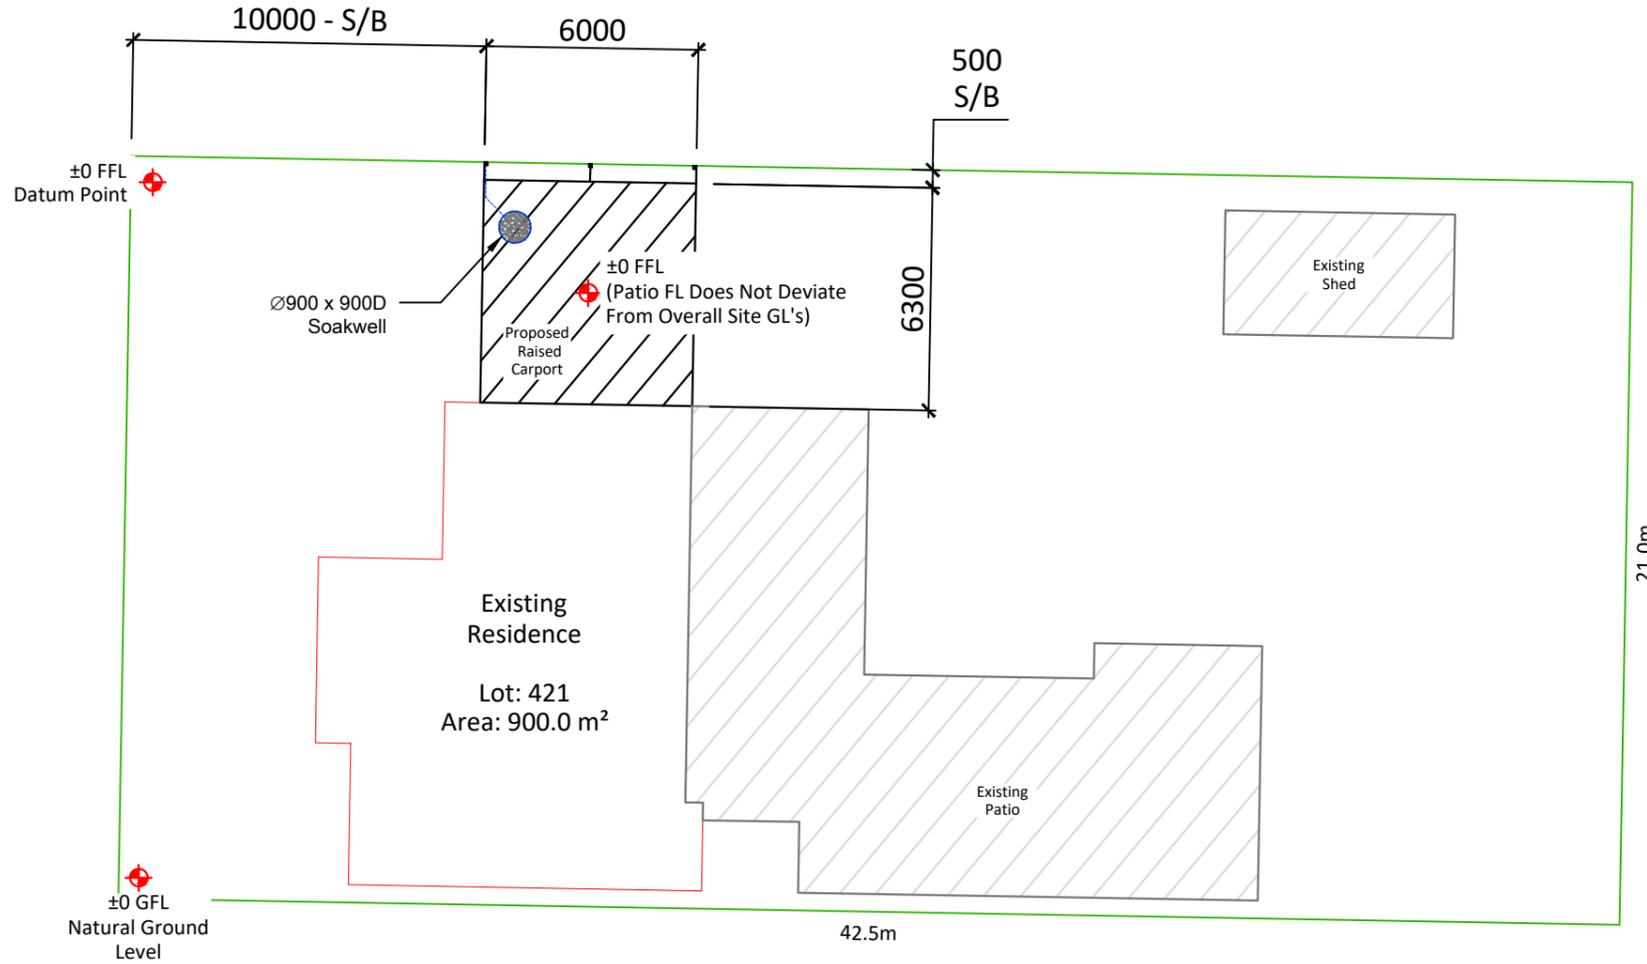

8 Stratford Street

**SITE PLAN**

SCALE 1:200

**Soakwell Notes:**

Raised Carport -  
 Soakwell Capacity = Area (m2) x 0.0125 = Volume of Soakwell  
 Soakwell Capacity = 37.8 sqm x 0.0125 = 0.47 m<sup>3</sup>  
 = Ø900 x 900 Soakwell

\*Soakwell shown is Indicative only and is completed by Others


REVISION	DESCRIPTION	DATE	APPROVED
A	FOR APPROVAL	09.06.2023	SJ
B	DRAWINGS REVISED BASED ON COUNCIL REVIEW	28.06.2023	SJ

8 STRATFORD STREET, EAST FREMANTLE, WA 6158

GREG ALLEN  
 SITE PLAN



DRAWN	S. Julian
CHECKED	-
DATE	09.06.23
REVISION	B
SCALE	A3 @ 1:200
SHEET	1 of 3
DRG No.	APD601_Site

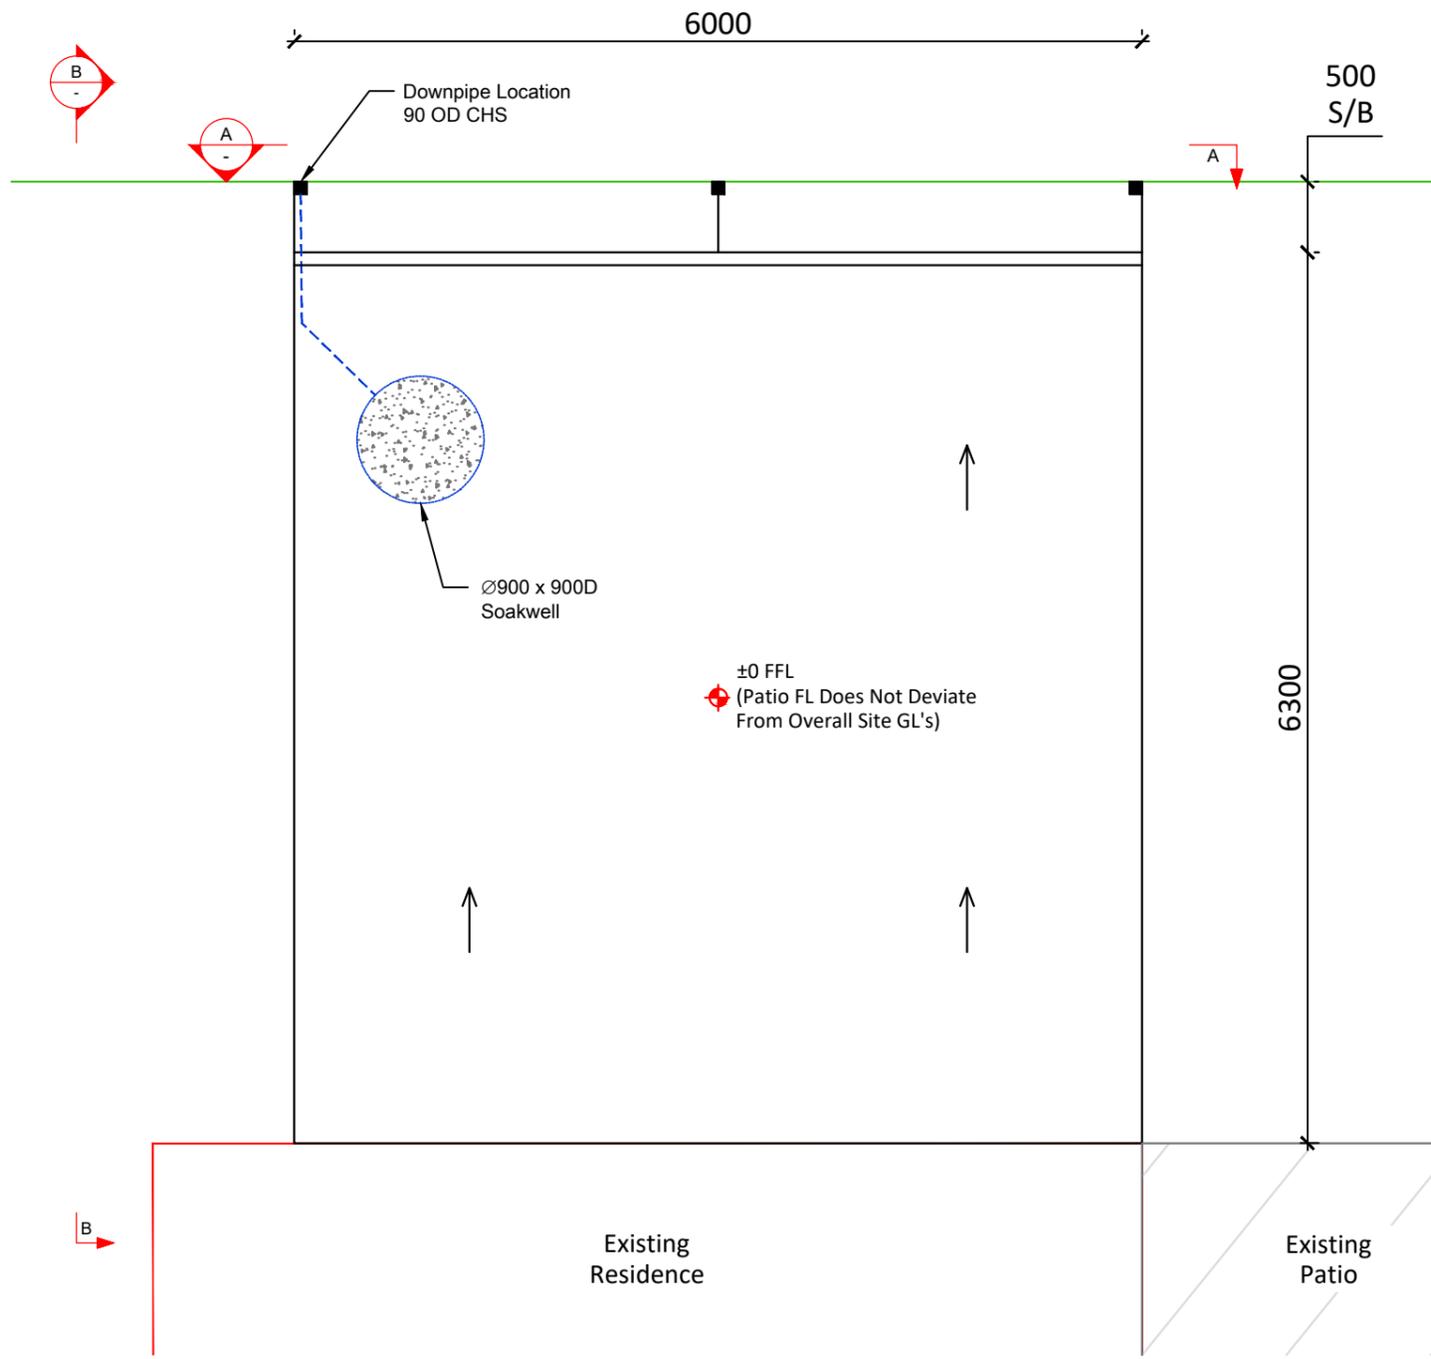

**Soakwell Notes:**

Raised Carport -  
 Soakwell Capacity = Area (m<sup>2</sup>) x 0.0125 = Volume of Soakwell  
 Soakwell Capacity = 37.8 sqm x 0.0125 = 0.47 m<sup>3</sup>  
 = Ø900 x 900 Soakwell

\*Soakwell shown is Indicative only and is completed by Others

**Raised Carport Plan**

SCALE 1:50

REVISION	DESCRIPTION	DATE	APPROVED
A	FOR APPROVAL	09.06.2023	SJ
B	DRAWINGS REVISED BASED ON COUNCIL REVIEW	28.06.2023	SJ


8 STRATFORD STREET, EAST FREMANTLE, WA 6158

GREG ALLEN

RAISED CAPORT PLAN & DETAILS - SHEET 1 of 2



DRAWN	S. Julian
CHECKED	-
DATE	09.06.23
REVISION	B
SCALE	A3 @ 1:50
SHEET	2 of 3
DRG No.	APD601_CPDetails_1of2

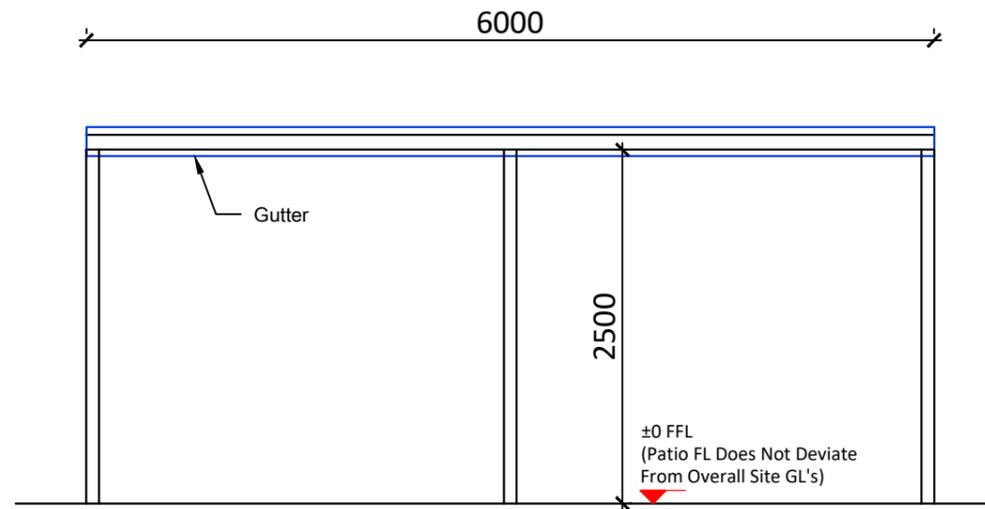

**A** ELEVATION SCALE : 1:50



**B** ELEVATION SCALE : 1:50


**Soakwell Notes:**

Raised Carport -  
 Soakwell Capacity = Area (m2) x 0.0125 = Volume of Soakwell  
 Soakwell Capacity = 37.8 sqm x 0.0125 = 0.47 m<sup>3</sup>  
 = Ø900 x 900 Soakwell

\*Soakwell shown is Indicative only and is completed by Others

REVISION	DESCRIPTION	DATE	APPROVED
A	FOR APPROVAL	09.06.2023	SJ
B	DRAWINGS REVISED BASED ON COUNCIL REVIEW	28.06.2023	SJ

8 STRATFORD STREET, EAST FREMANTLE, WA 6158  
 GREG ALLEN  
 RAISED CAPORT PLAN & DETAILS - SHEET 2 of 2

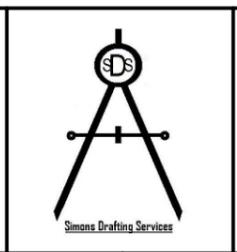

DRAWN	S. Julian
CHECKED	-
DATE	09.06.23
REVISION	B
SCALE	A3 @ 1:50
SHEET	3 of 3
DRG No.	APD601_CPDDetails_2of2