




planning

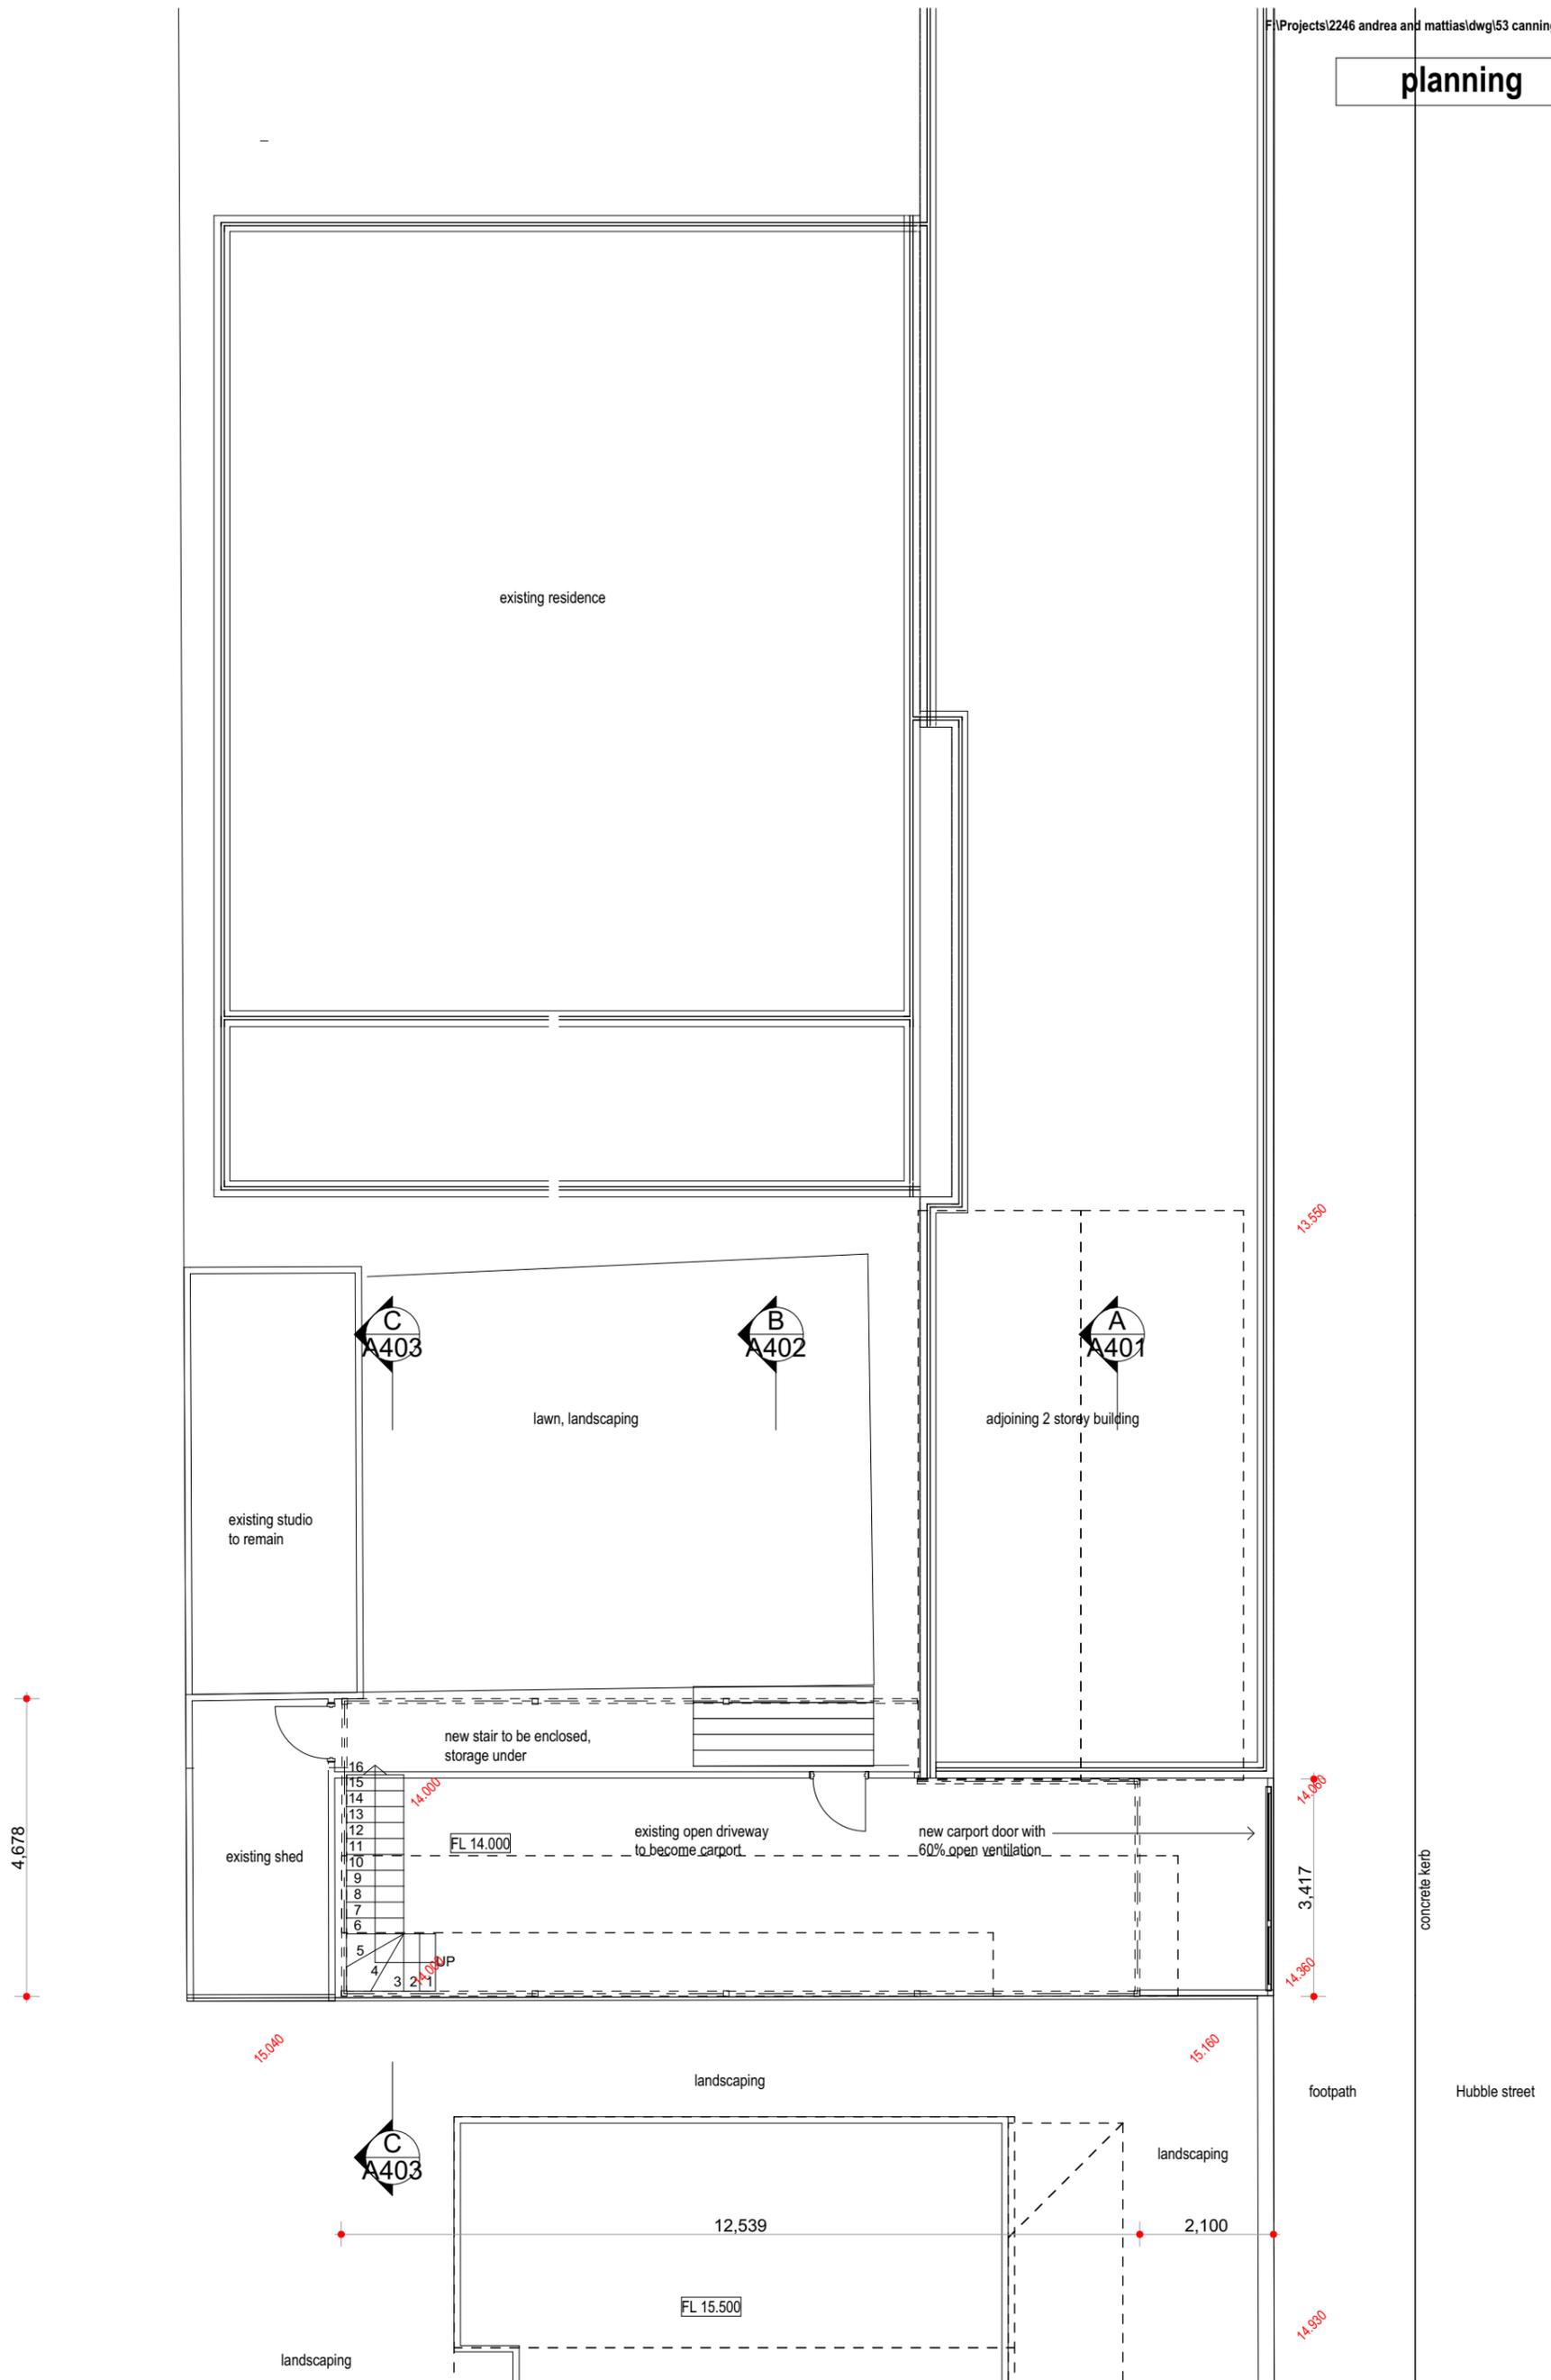

Ground Floor  
1:100

© Copyright

john  
**Chisholm design**  
environmental heritage contemporary  
0408 833 399 jc@jonchisholm.com jonchisholm.com


Drawing:  
**Ground Floor Plan**  
BDAWA nabd NATIONAL ASSOCIATION OF BUILDING DESIGNERS  
BUILDING DESIGNERS ASSOCIATION OF WESTERN AUSTRALIA INC.

Project:  
**Additions  
53 Canning Hwy.  
East Fremantle**

REV.	AMENDMENT	DATE	REV.	AMENDMENT	DATE
1	planning	19/3/2023			

Date:	19/03/2023	Drwn:	JC
Job No:	2246	Dwg No.:	<b>A202</b>
		Rev	<b>1</b>

The builder must verify all dimensions on site before commencing any work on shop dwgs.

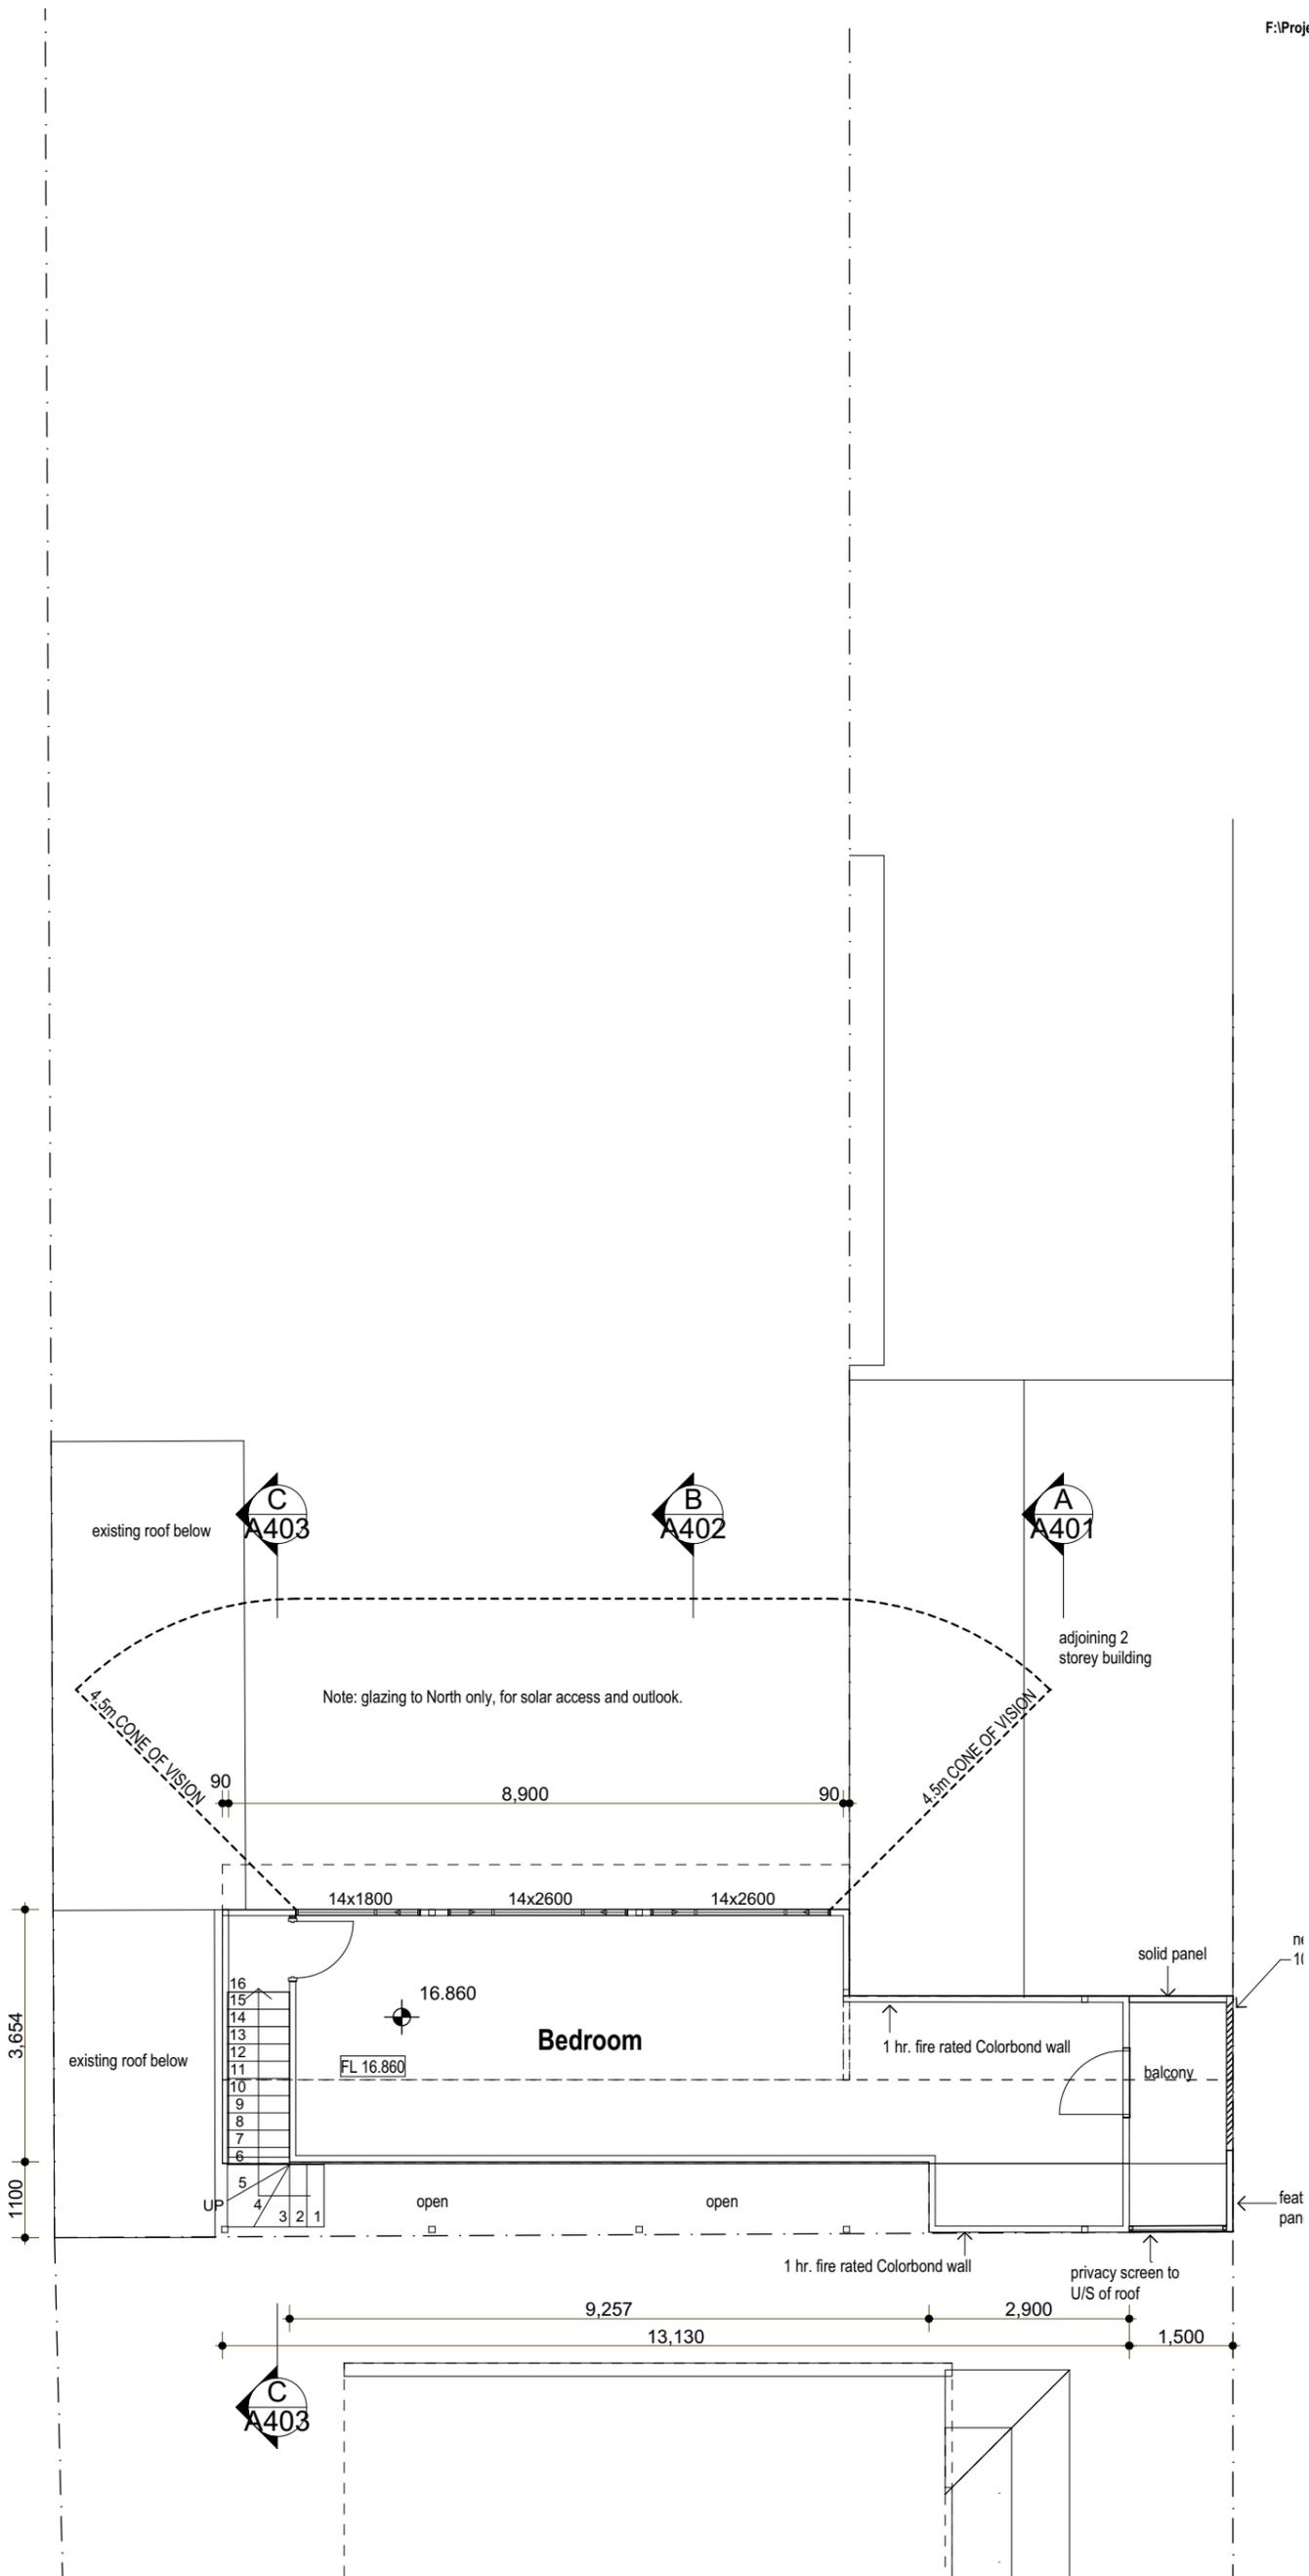

First Floor Plan  
1:100





© Copyright

REV.	AMENDMENT	DATE	REV.	AMENDMENT	DATE
1	planning	19/3/2023			

Date:	19/03/2023	Drwn:	JC
Job No:	2246	Dwg No.:	<b>A203</b>
		Rev	<b>1</b>

The builder must verify all dimensions on site before commencing any work or shop dwgs.


planning

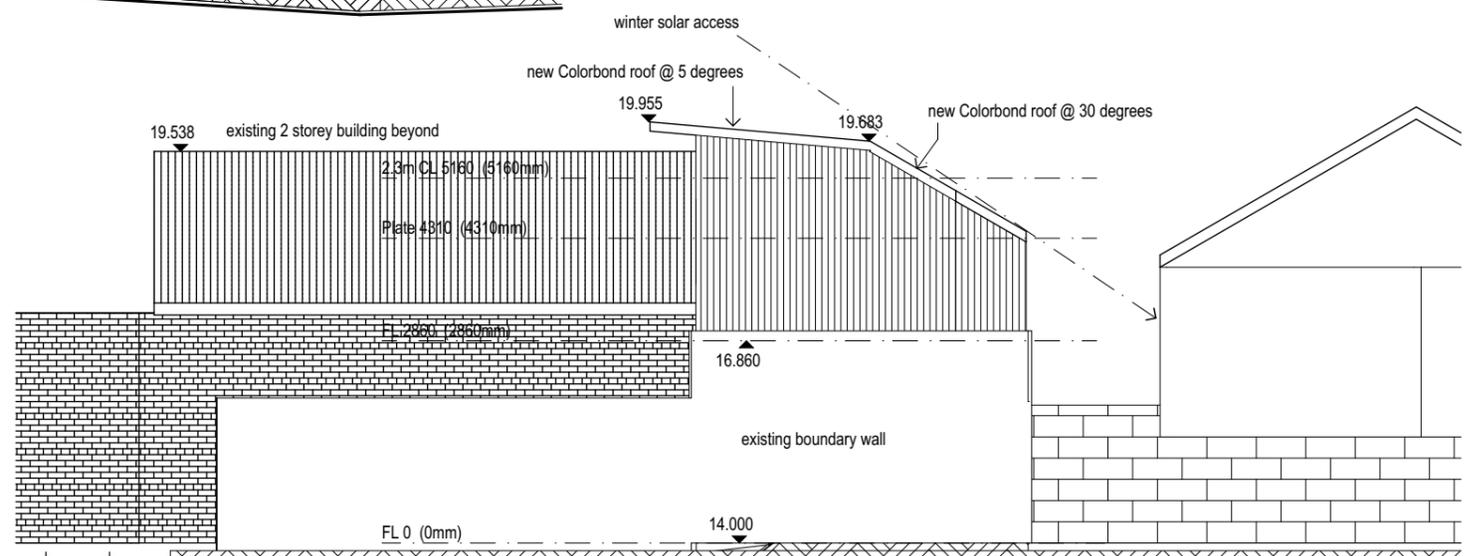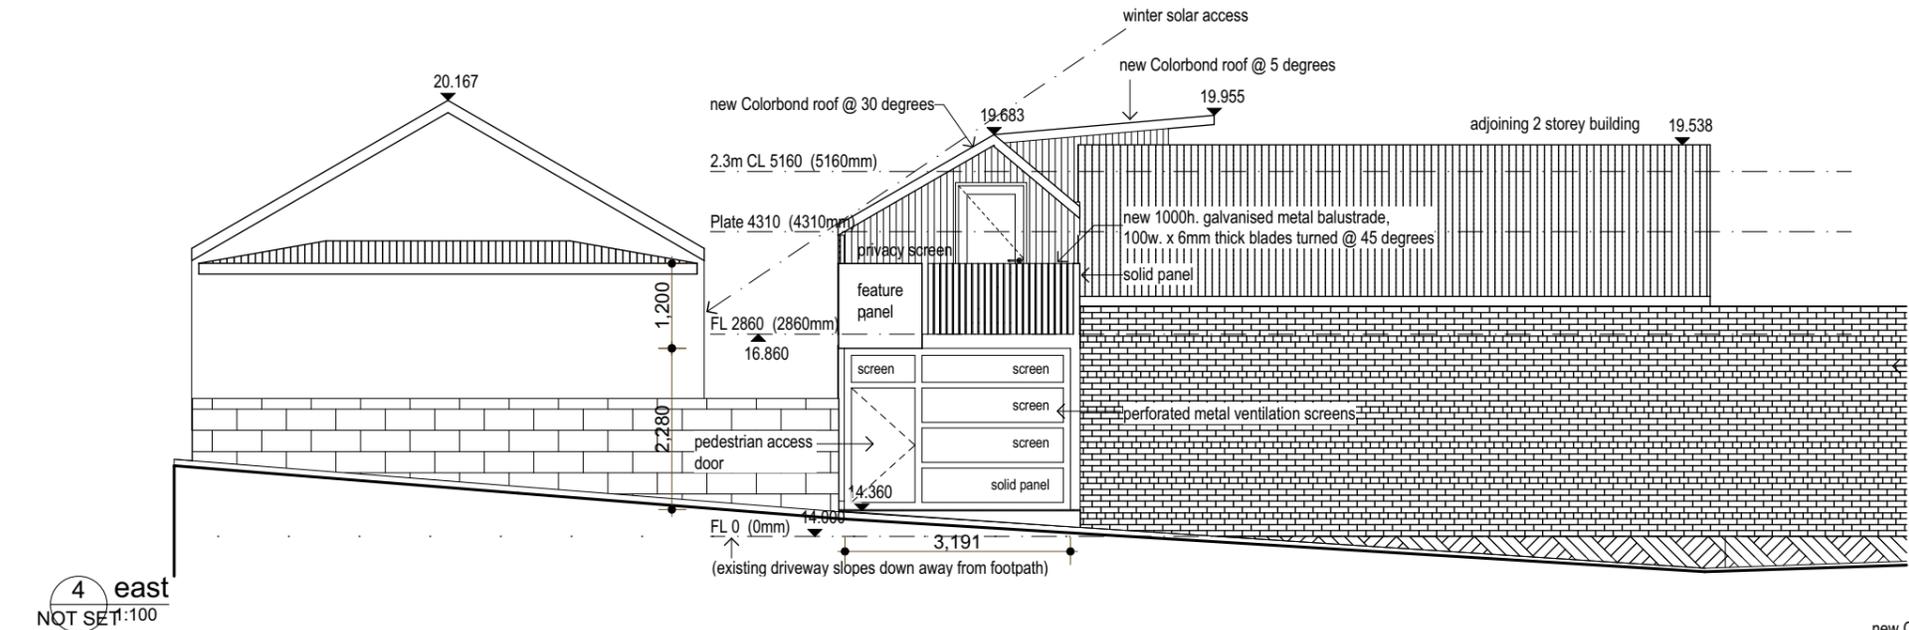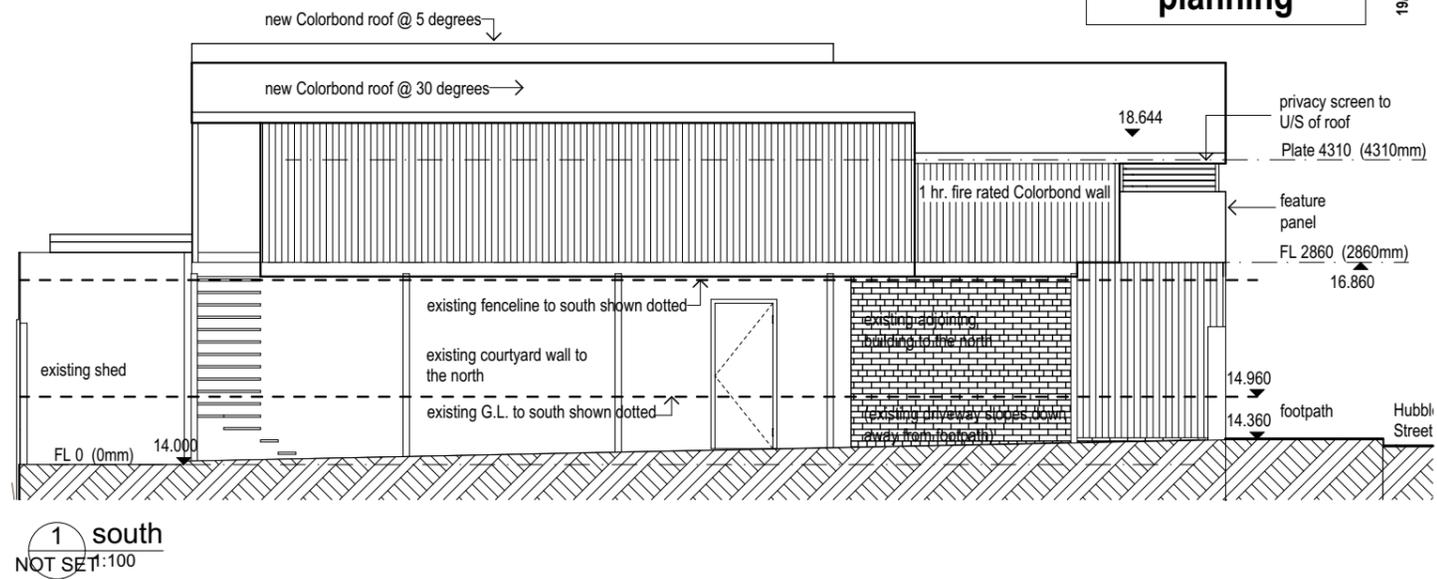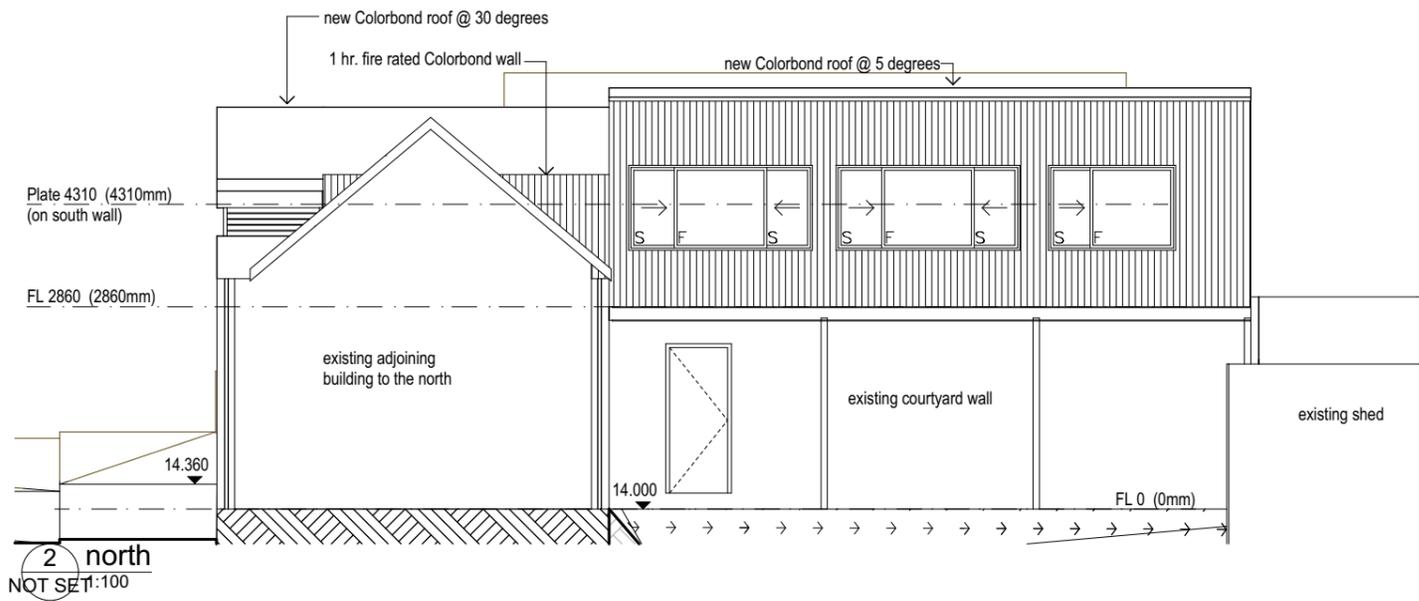

1	issued for planning	19/3/2023
REV.	AMENDMENT	1:100 DATE

Date:	19/03/2023	Drwn:	JC
Job No:	2246	Dwg No.:	<b>A301</b>
Rev <b>1</b>			
The builder must verify all dimensions on site before commencing any work or shop dwgs.			

planning

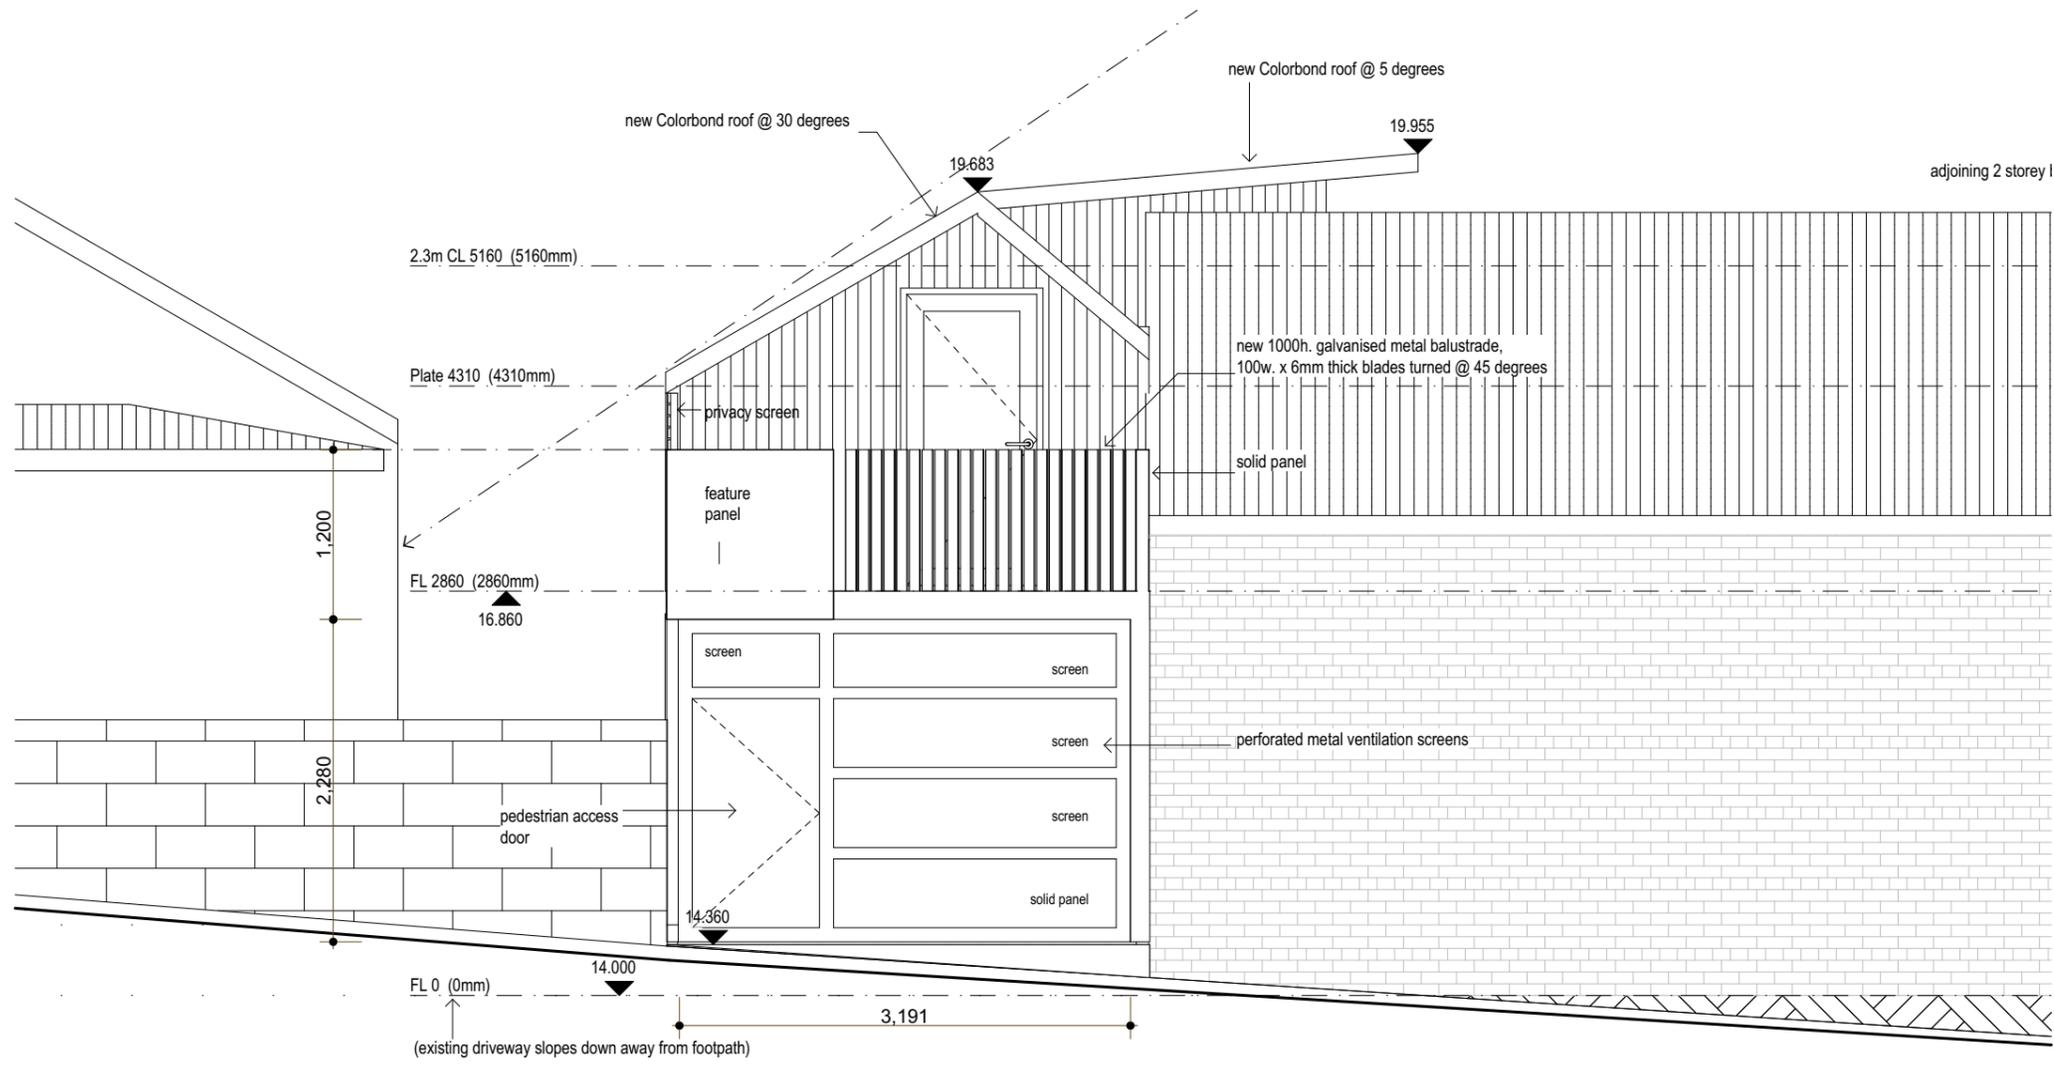

East - Detailed  
NOT SET 1:50

1	issued for planning	19/3/2023
REV.	AMENDMENT	DATE

Date:	19/03/2023	Drwn:	JC
Job No.:	2246	Dwg No.:	<b>A302</b>
		Rev	<b>1</b>
The builder must verify all dimensions on site before commencing any work or shop dwgs.			



1  
NOT SET:333.333



2  
NOT SET:333.333



copy

1	issued for planning	19/3/2023
REV.	AMENDMENT	DATE

Date:	19/03/2023	Drwn:	JC
Job No:	2246	Dwg No.:	<b>P2</b>
		Rev	<b>1</b>
The builder must verify all dimensions on site before commencing any work or shop dwgs.			