

SPECIFICATIONS

- SP SERVICE PIT ALLOCATED LOCATION FOR IRRIGATION GARDEN LIGHTING SLEEVES
 - SW UNDERGROUND SERVICE ELEMENTS SOAK-WELLS, STORMWATER
 - UG UNDERGROUND SERVICES, ELECTRICAL / GAS
 - W WALL MOUNTED LIGHTING. REFER TO ELECTRICAL PLANX6
 - S GARDEN SPIKE LIGHTING. REFER TO ELECTRICAL PLAN X34
 - P PATHWAY LIGHTING. REFER TO ELECTRICAL PLANX11
 - IN GROUND INSET LIGHTING. REFER TO ELECTRICAL PLANX11
 - LARGE NATURAL BOULDERS. SANDSTONE OR SIMILAR.
 - ORGANIC BLUESTONE STEPPER - LARGE FORMAT
- INDICATIVE PLANTING SHOWN

C FOR COUNCIL 04.10.22


REV. DETAILS DATE
 CONTRACTORS MUST CHECK ALL DIMENSIONS ON SITE AND CONFIRM QUANTITIES BEFORE STARTING ANY WORK OR SHOP DRAWINGS. DO NOT SCALE OF DRAWINGS

11 WALTER ST EAST FREMANTLE





This drawing is the property of New Grade Landscapes and Irrigation. copyright is reserved by them

DRAWING TITLE			
LANDSCAPE SET OUT			
DATE	DRAWN BY	PROJECT #	DRAWING #
04/10/22	LVR	NGL 22/ 2201	L02
SCALE	CHECKED		
1:100 AT A3	NA		

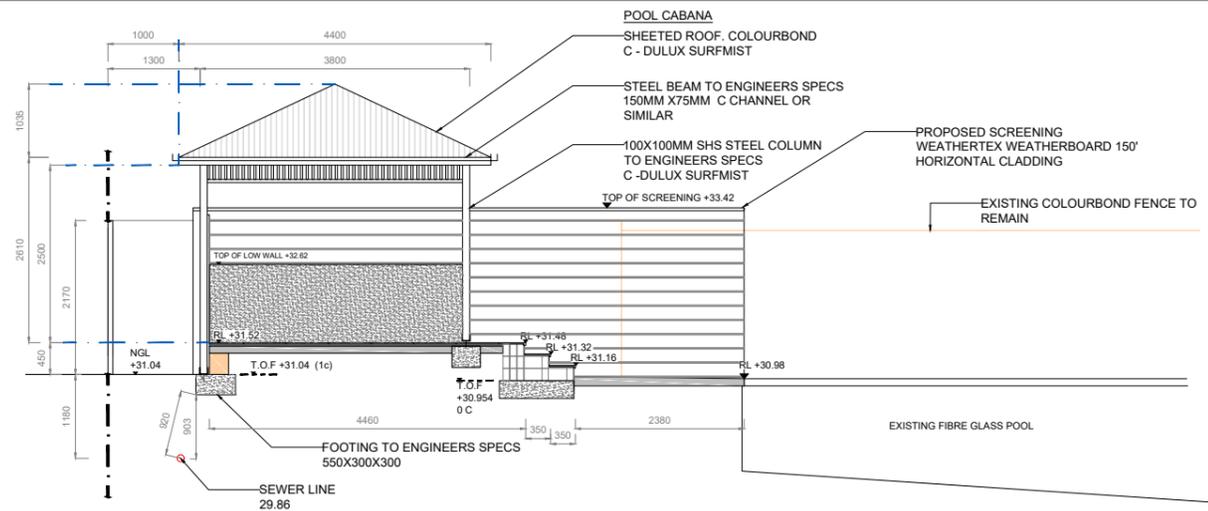



A
L03 NORTH FACING ELEVATION / SECTION

SCALE 1:100 A3

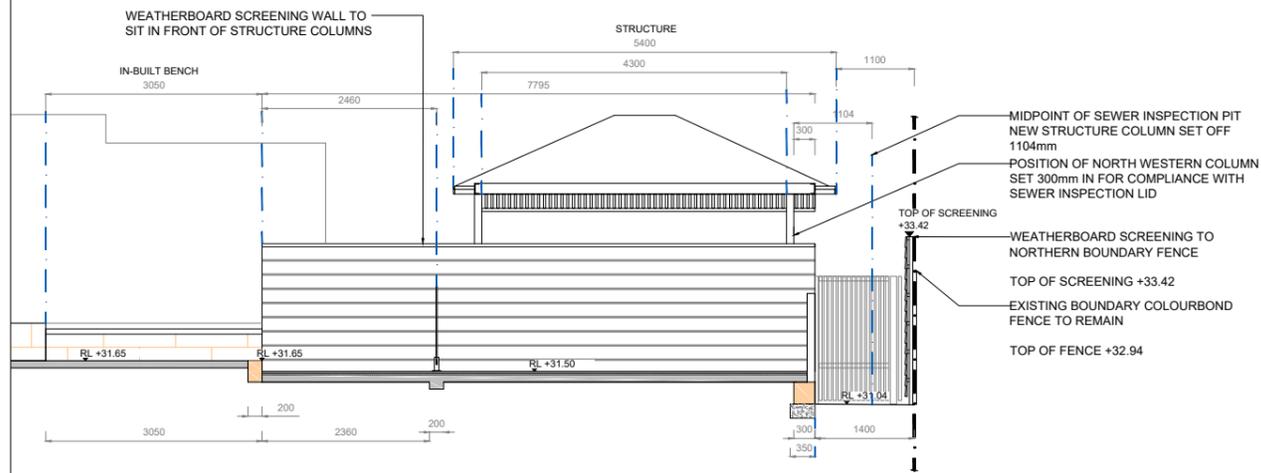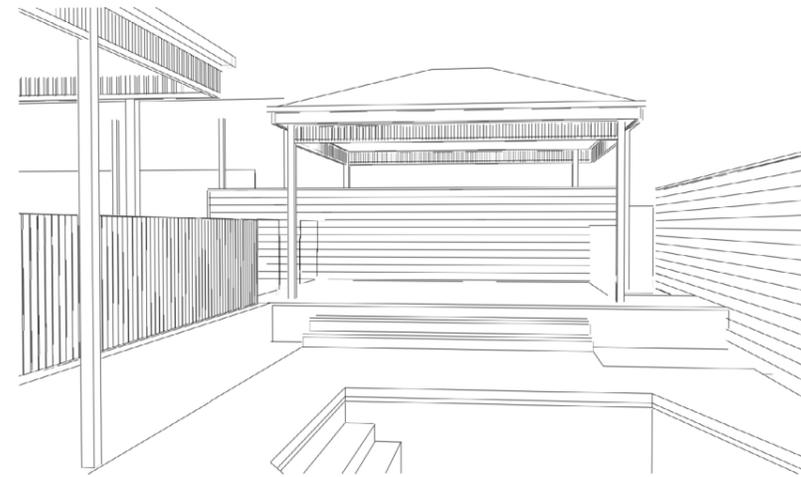


B
L03 WEST FACING ELEVATION / SECTION

SCALE 1:100 A3

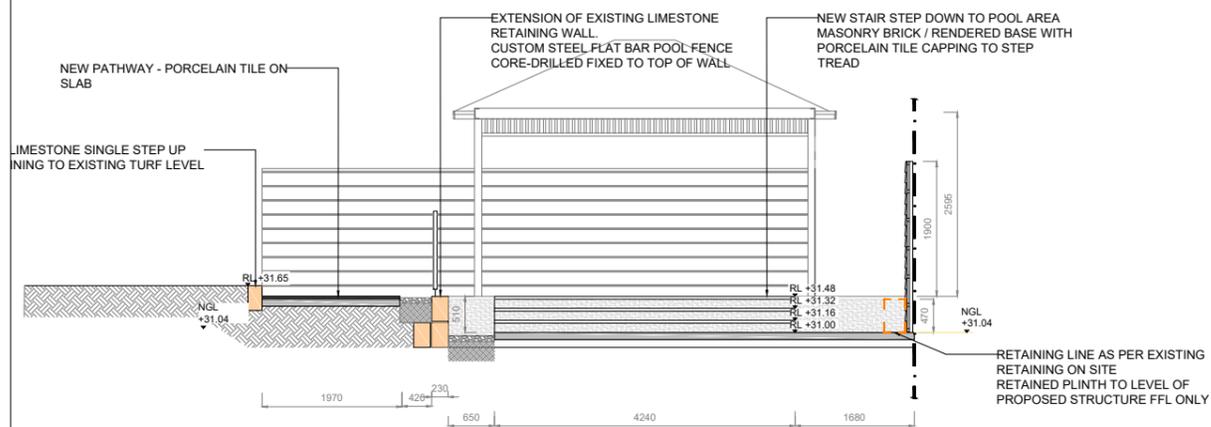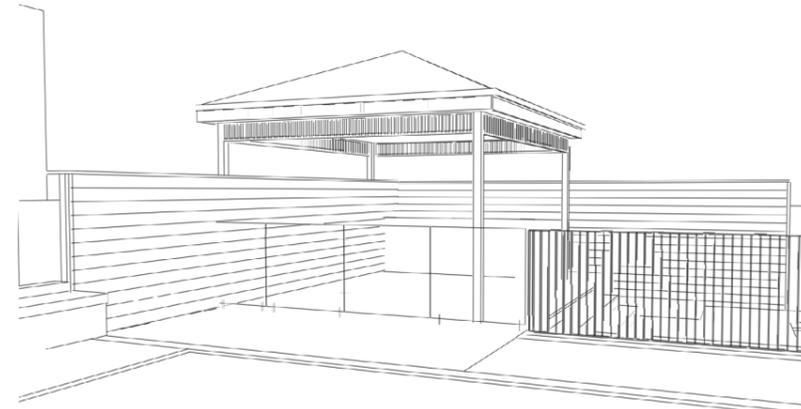

C
L03 WEST FACING ELEVATION / SECTION

SCALE 1:100 A3

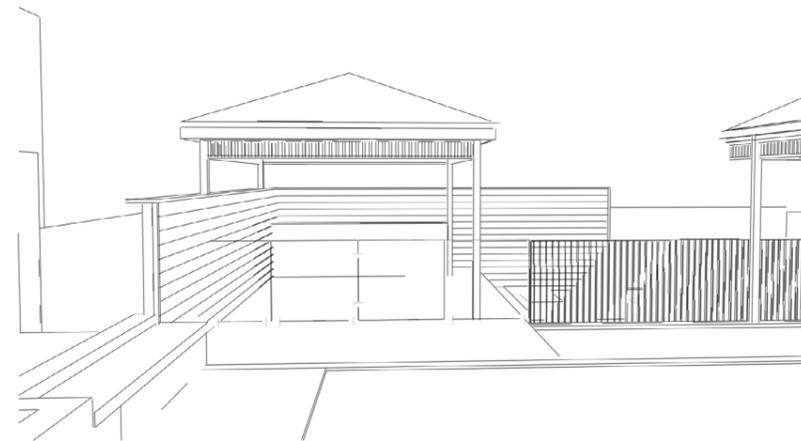

SPECIFICATIONS

- SERVICE PIT ALLOCATED LOCATION FOR IRRIGATION GARDEN LIGHTING SLEEVES
 - UNDERGROUND SERVICE ELEMENTS SOAK-WELLS, STORMWATER
 - UNDERGROUND SERVICES, ELECTRICAL / GAS
 - WALL MOUNTED LIGHTING. REFER TO ELECTRICAL PLAN X6
 - GARDEN SPIKE LIGHTING. REFER TO ELECTRICAL PLAN X34
 - PATHWAY LIGHTING. REFER TO ELECTRICAL PLAN X11
 - GROUND INSET LIGHTING. REFER TO ELECTRICAL PLAN X11
 - LARGE NATURAL BOULDERS. SANDSTONE OR SIMILAR.
 - ORGANIC BLUESTONE STEPPER - LARGE FORMAT
- INDICATIVE PLANTING SHOWN

C FOR COUNCIL 04.10.22

REV: DETAILS DATE

CONTRACTORS MUST CHECK ALL DIMENSIONS ON SITE AND CONFIRM QUANTITIES BEFORE STARTING ANY WORK OR SHOP DRAWINGS. DO NOT SCALE OF DRAWINGS

11 WALTER ST EAST FREMANTLE




This drawing is the property of New Grade Landscapes and Irrigation. copyright is reserved by them

DRAWING TITLE



DETAILS

DATE	DRAWN BY	PROJECT #	DRAWING #
04/10/2022	LVR	NGL 22/ 2201	L03
SCALE	CHECKED		
1:100 AT A3	NA		

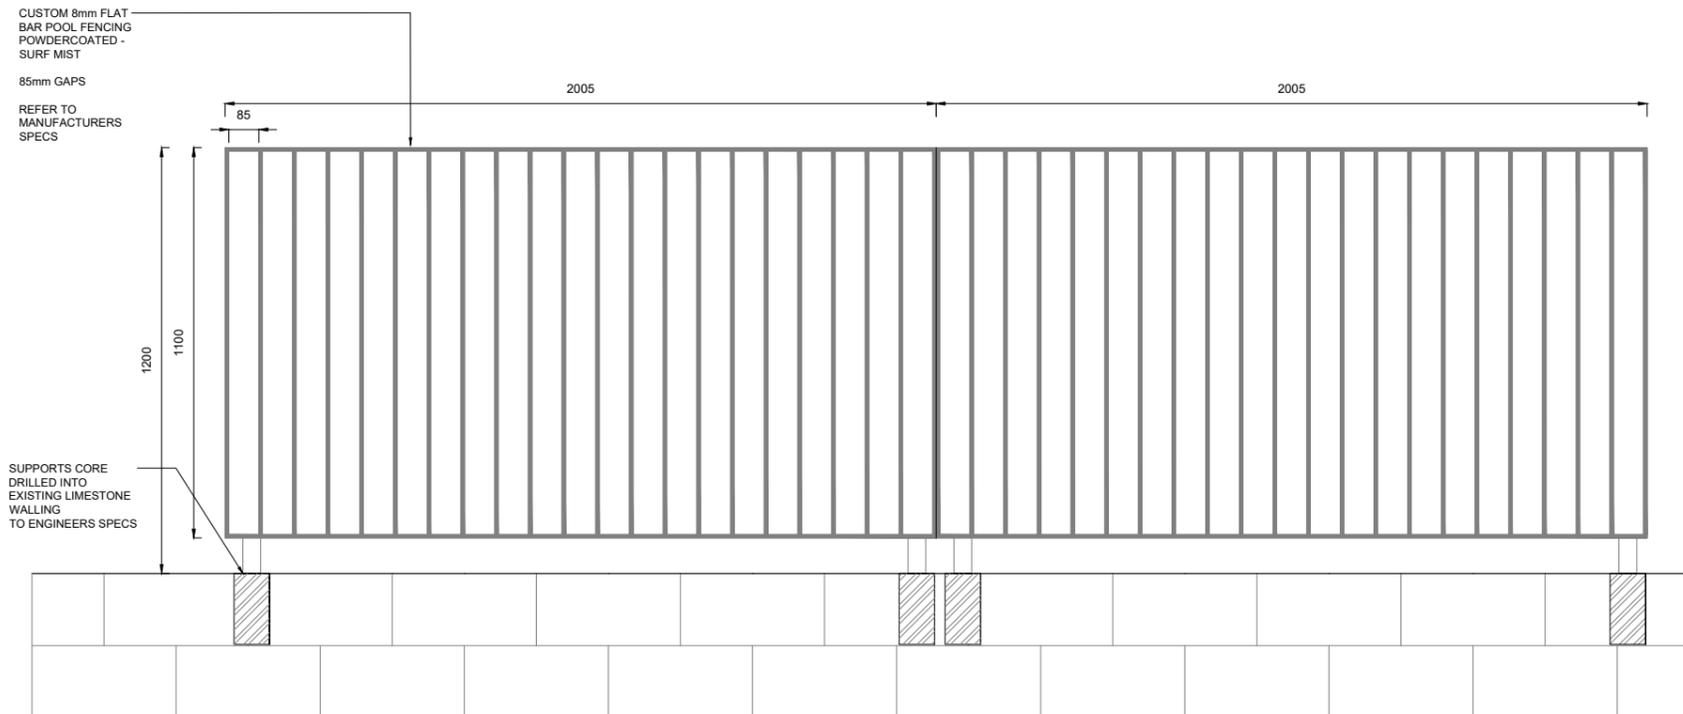

D1
L04
CUSTOM FLAT BAR POOL FENCING

1:20

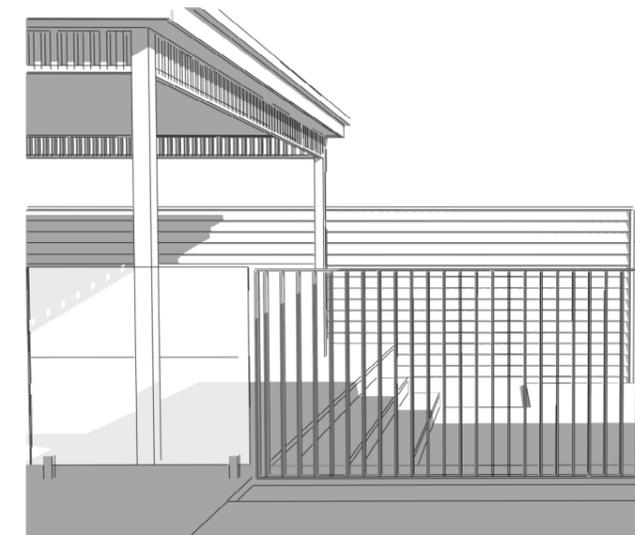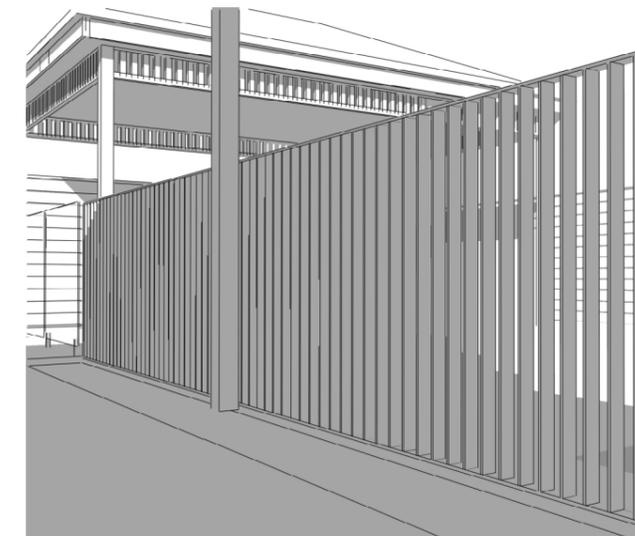

SPECIFICATIONS

- SP SERVICE PIT ALLOCATED LOCATION FOR IRRIGATION GARDEN LIGHTING SLEEVES
 - SW UNDERGROUND SERVICE ELEMENTS SOAK-WELLS, STORMWATER
 - W UNDERGROUND SERVICES, ELECTRICAL / GAS
 - W WALL MOUNTED LIGHTING. REFER TO ELECTRICAL PLANX6
 - S GARDEN SPIKE LIGHTING. REFER TO ELECTRICAL PLAN X34
 - P PATHWAY LIGHTING. REFER TO ELECTRICAL PLANX11
 - IN GROUND INSET LIGHTING. REFER TO ELECTRICAL PLANX11
 - LARGE NATURAL BOULDERS. SANDSTONE OR SIMILAR.
 - ORGANIC BLUESTONE STEPPER - LARGE FORMAT
- INDICATIVE PLANTING SHOWN

C FOR COUNCIL 04.10.22

REV: DETAILS DATE

CONTRACTORS MUST CHECK ALL DIMENSIONS ON SITE AND CONFIRM QUANTITIES BEFORE STARTING ANY WORK OR SHOP DRAWINGS. DO NOT SCALE OF DRAWINGS

11 WALTER ST EAST FREMANTLE




This drawing is the property of New Grade Landscapes and Irrigation, copyright is reserved by them

DRAWING TITLE

DETAILS

DATE	DRAWN BY	PROJECT #	DRAWING #
04/10/2022	LVR	NGL 22/ 2201	L04
SCALE	CHECKED	NA	
1:100 AT A3			

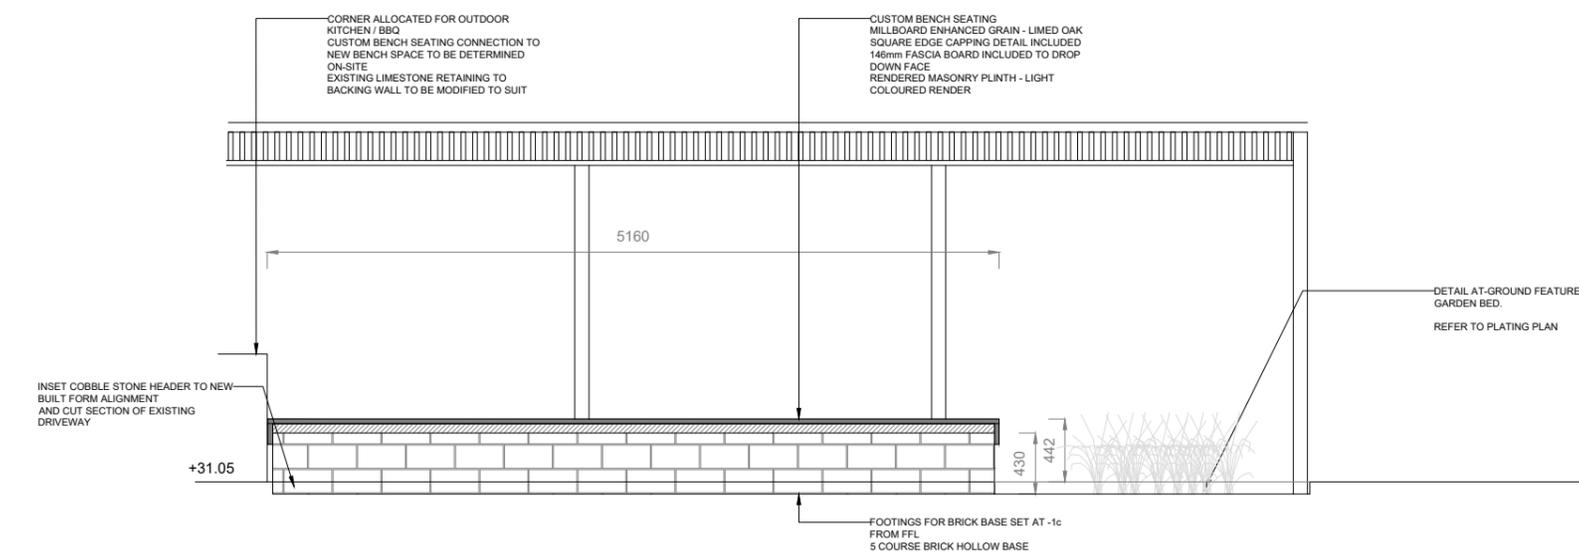

D2
L04
BENCH SEAT DETAIL

1:50