


TOWN OF EAST FREMANTLE  
 PLANNING APPLICATION  
 No. P 018-87  
 DATE 09 MAR 2020  
**RECEIVED**

**LEGEND**


	TO BE CONFIRMED
	SITE BOUNDARY
	DEMOLITION
	ROOF
	WALLS, CABINETS & TILE FILLS
	EXTERNAL WINDOWS & DOORS
	INTERNAL DOORS
	NEW LIVING FLOOR
	NEW PLUMBING
	NEW TILED FLOOR

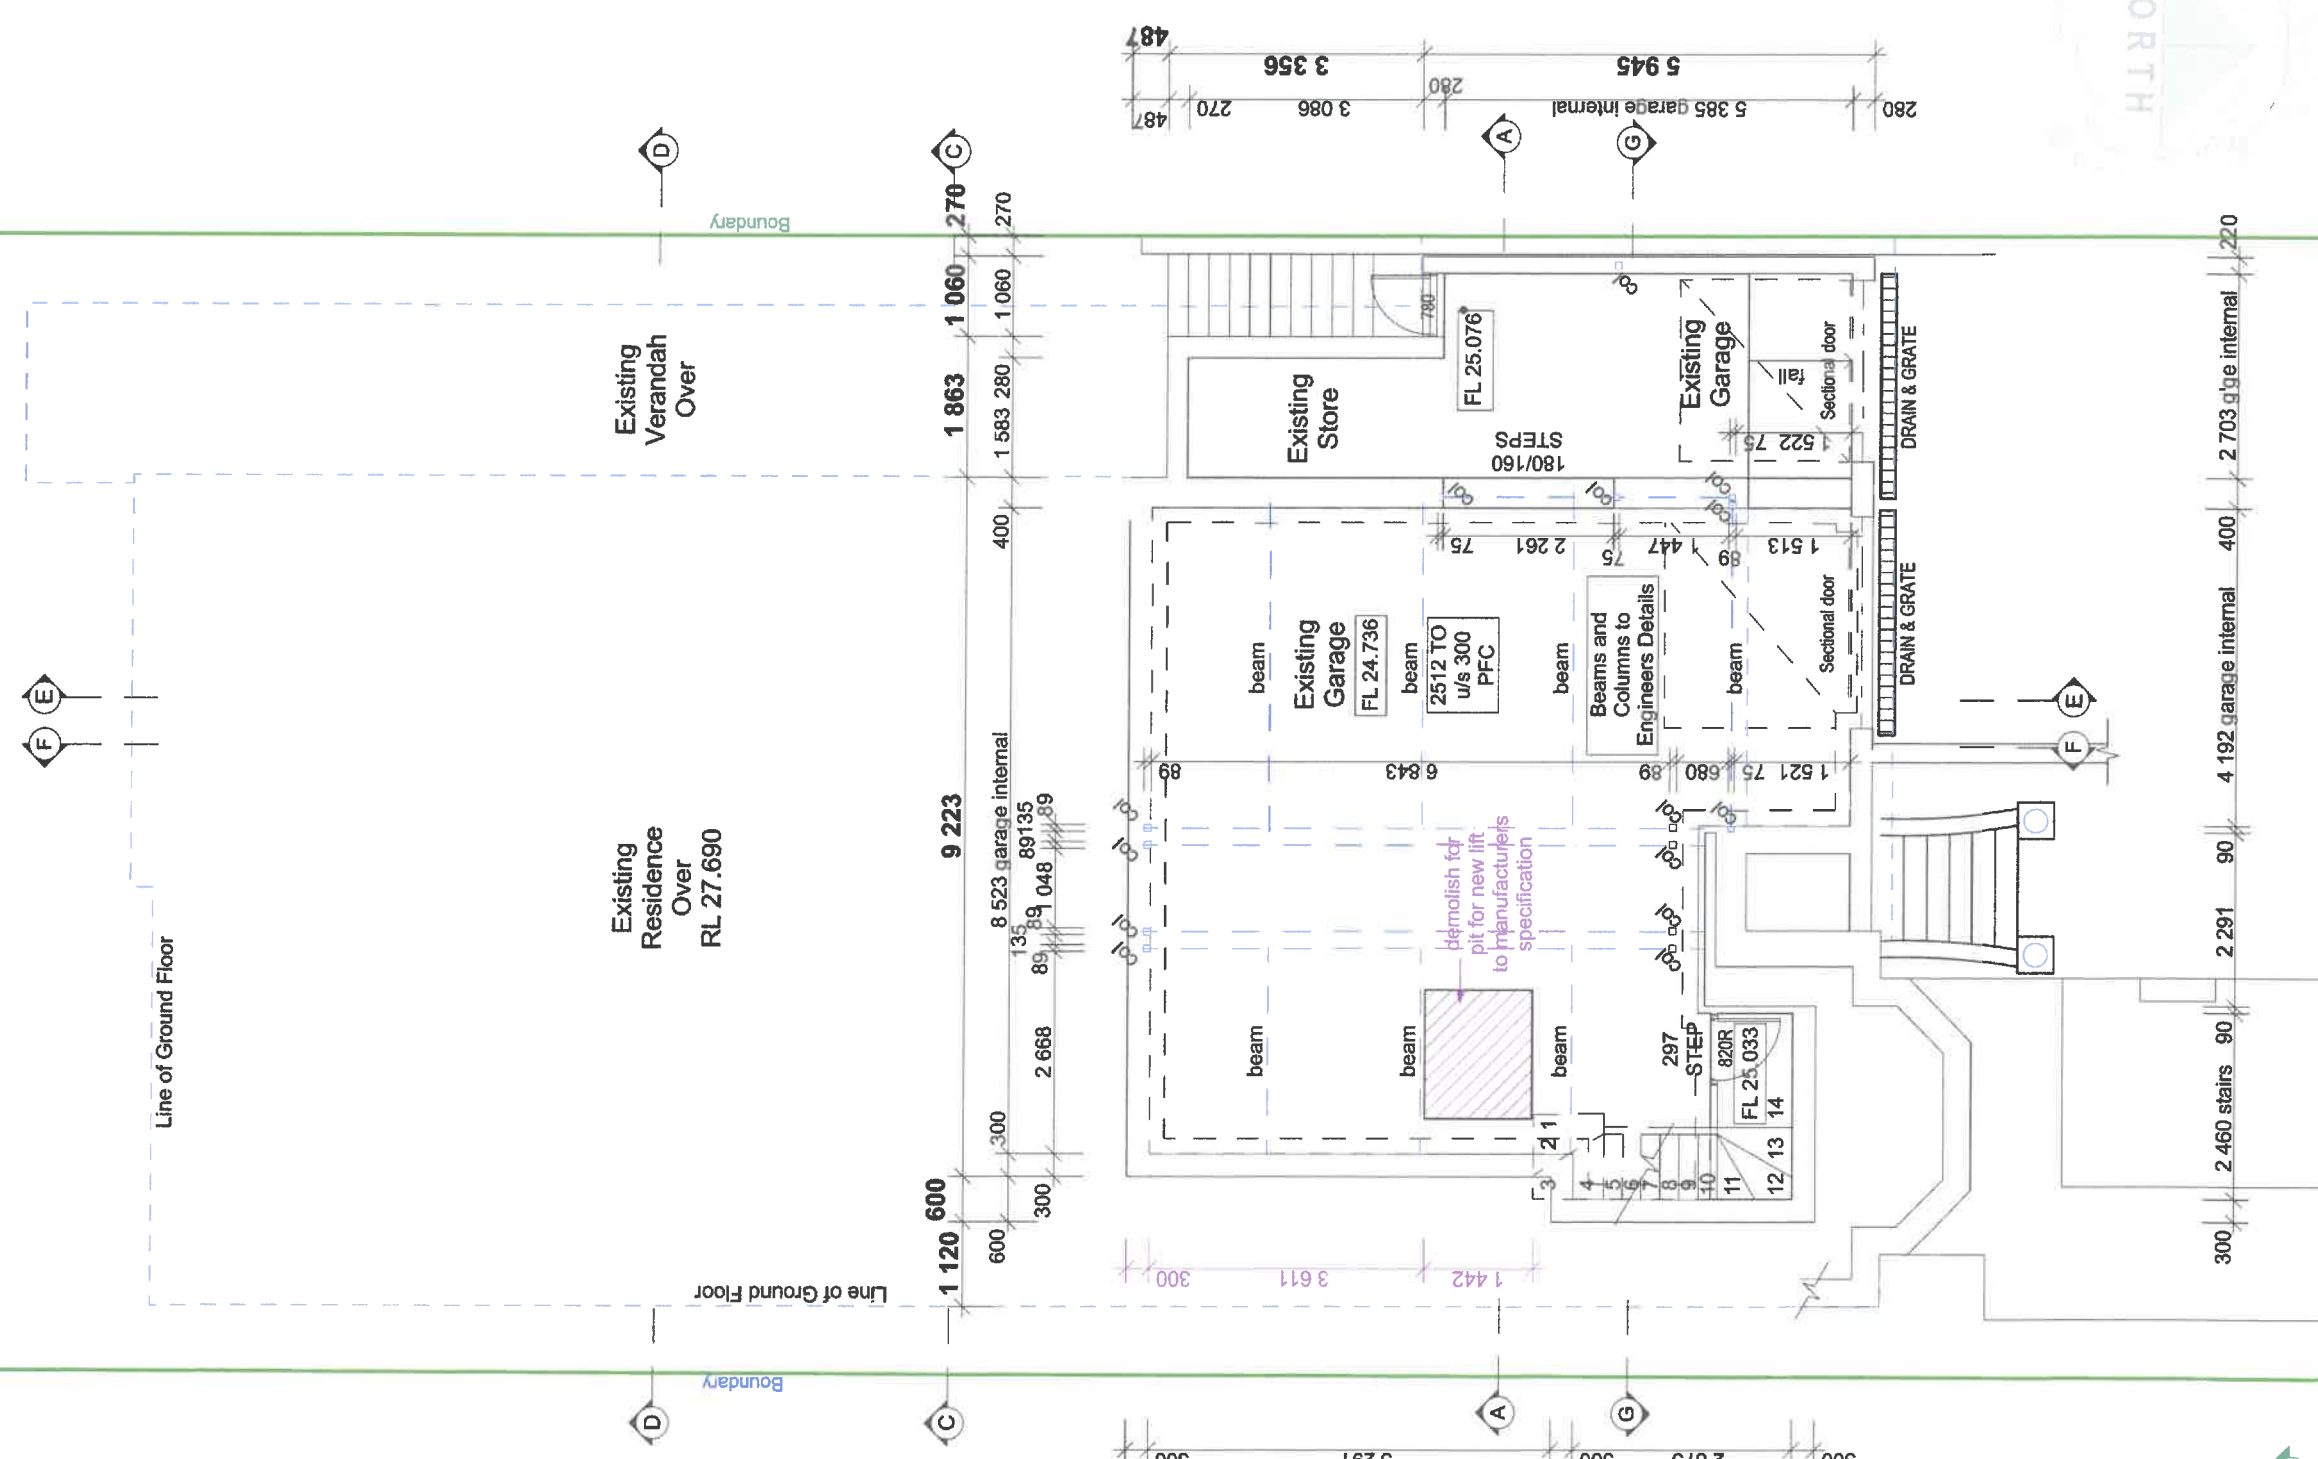


**Basement Demolition Plan**  
 1:100

Client: <b>BOLTON PROJECT</b> Address: <b>Hno. 10 Bolton Street, East Fremantle 6158 WA</b>	PLANS REFERRED TO IN CONTRACT: Owner: ..... Date: ..... Owner: ..... Date: ..... Builder: ..... Date: .....	REVISION	AMENDMENT	DATE	Issued For: <b>ADDITION</b>	Job no. <b>5-2018</b>
					Design by: P/JM/AB Checked by: Angela Moffat Rev: -	Sheet no <b>02</b> of 28
						Drawing name: <b>DEMOLITION BASEMENT</b>
						Date: <b>31:1:20</b>

**LEGEND**

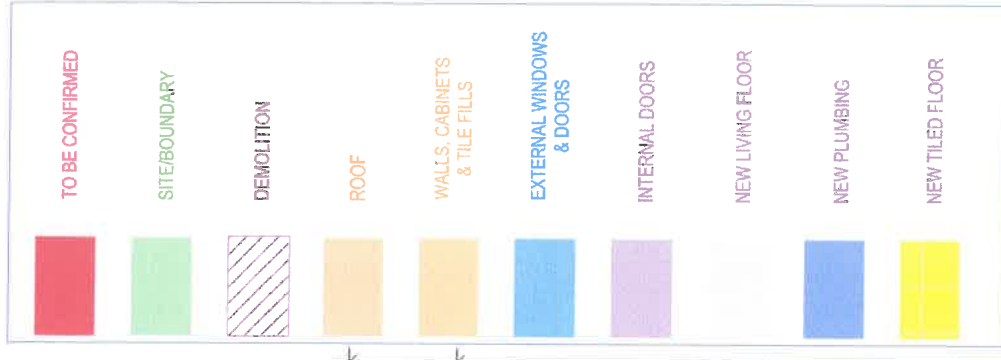



**TOWN OF EAST FREMANTLE**  
 PLANNING APPLICATION  
 No. P 018-87  
 DATE 09 MAR 2020  
**RECEIVED**

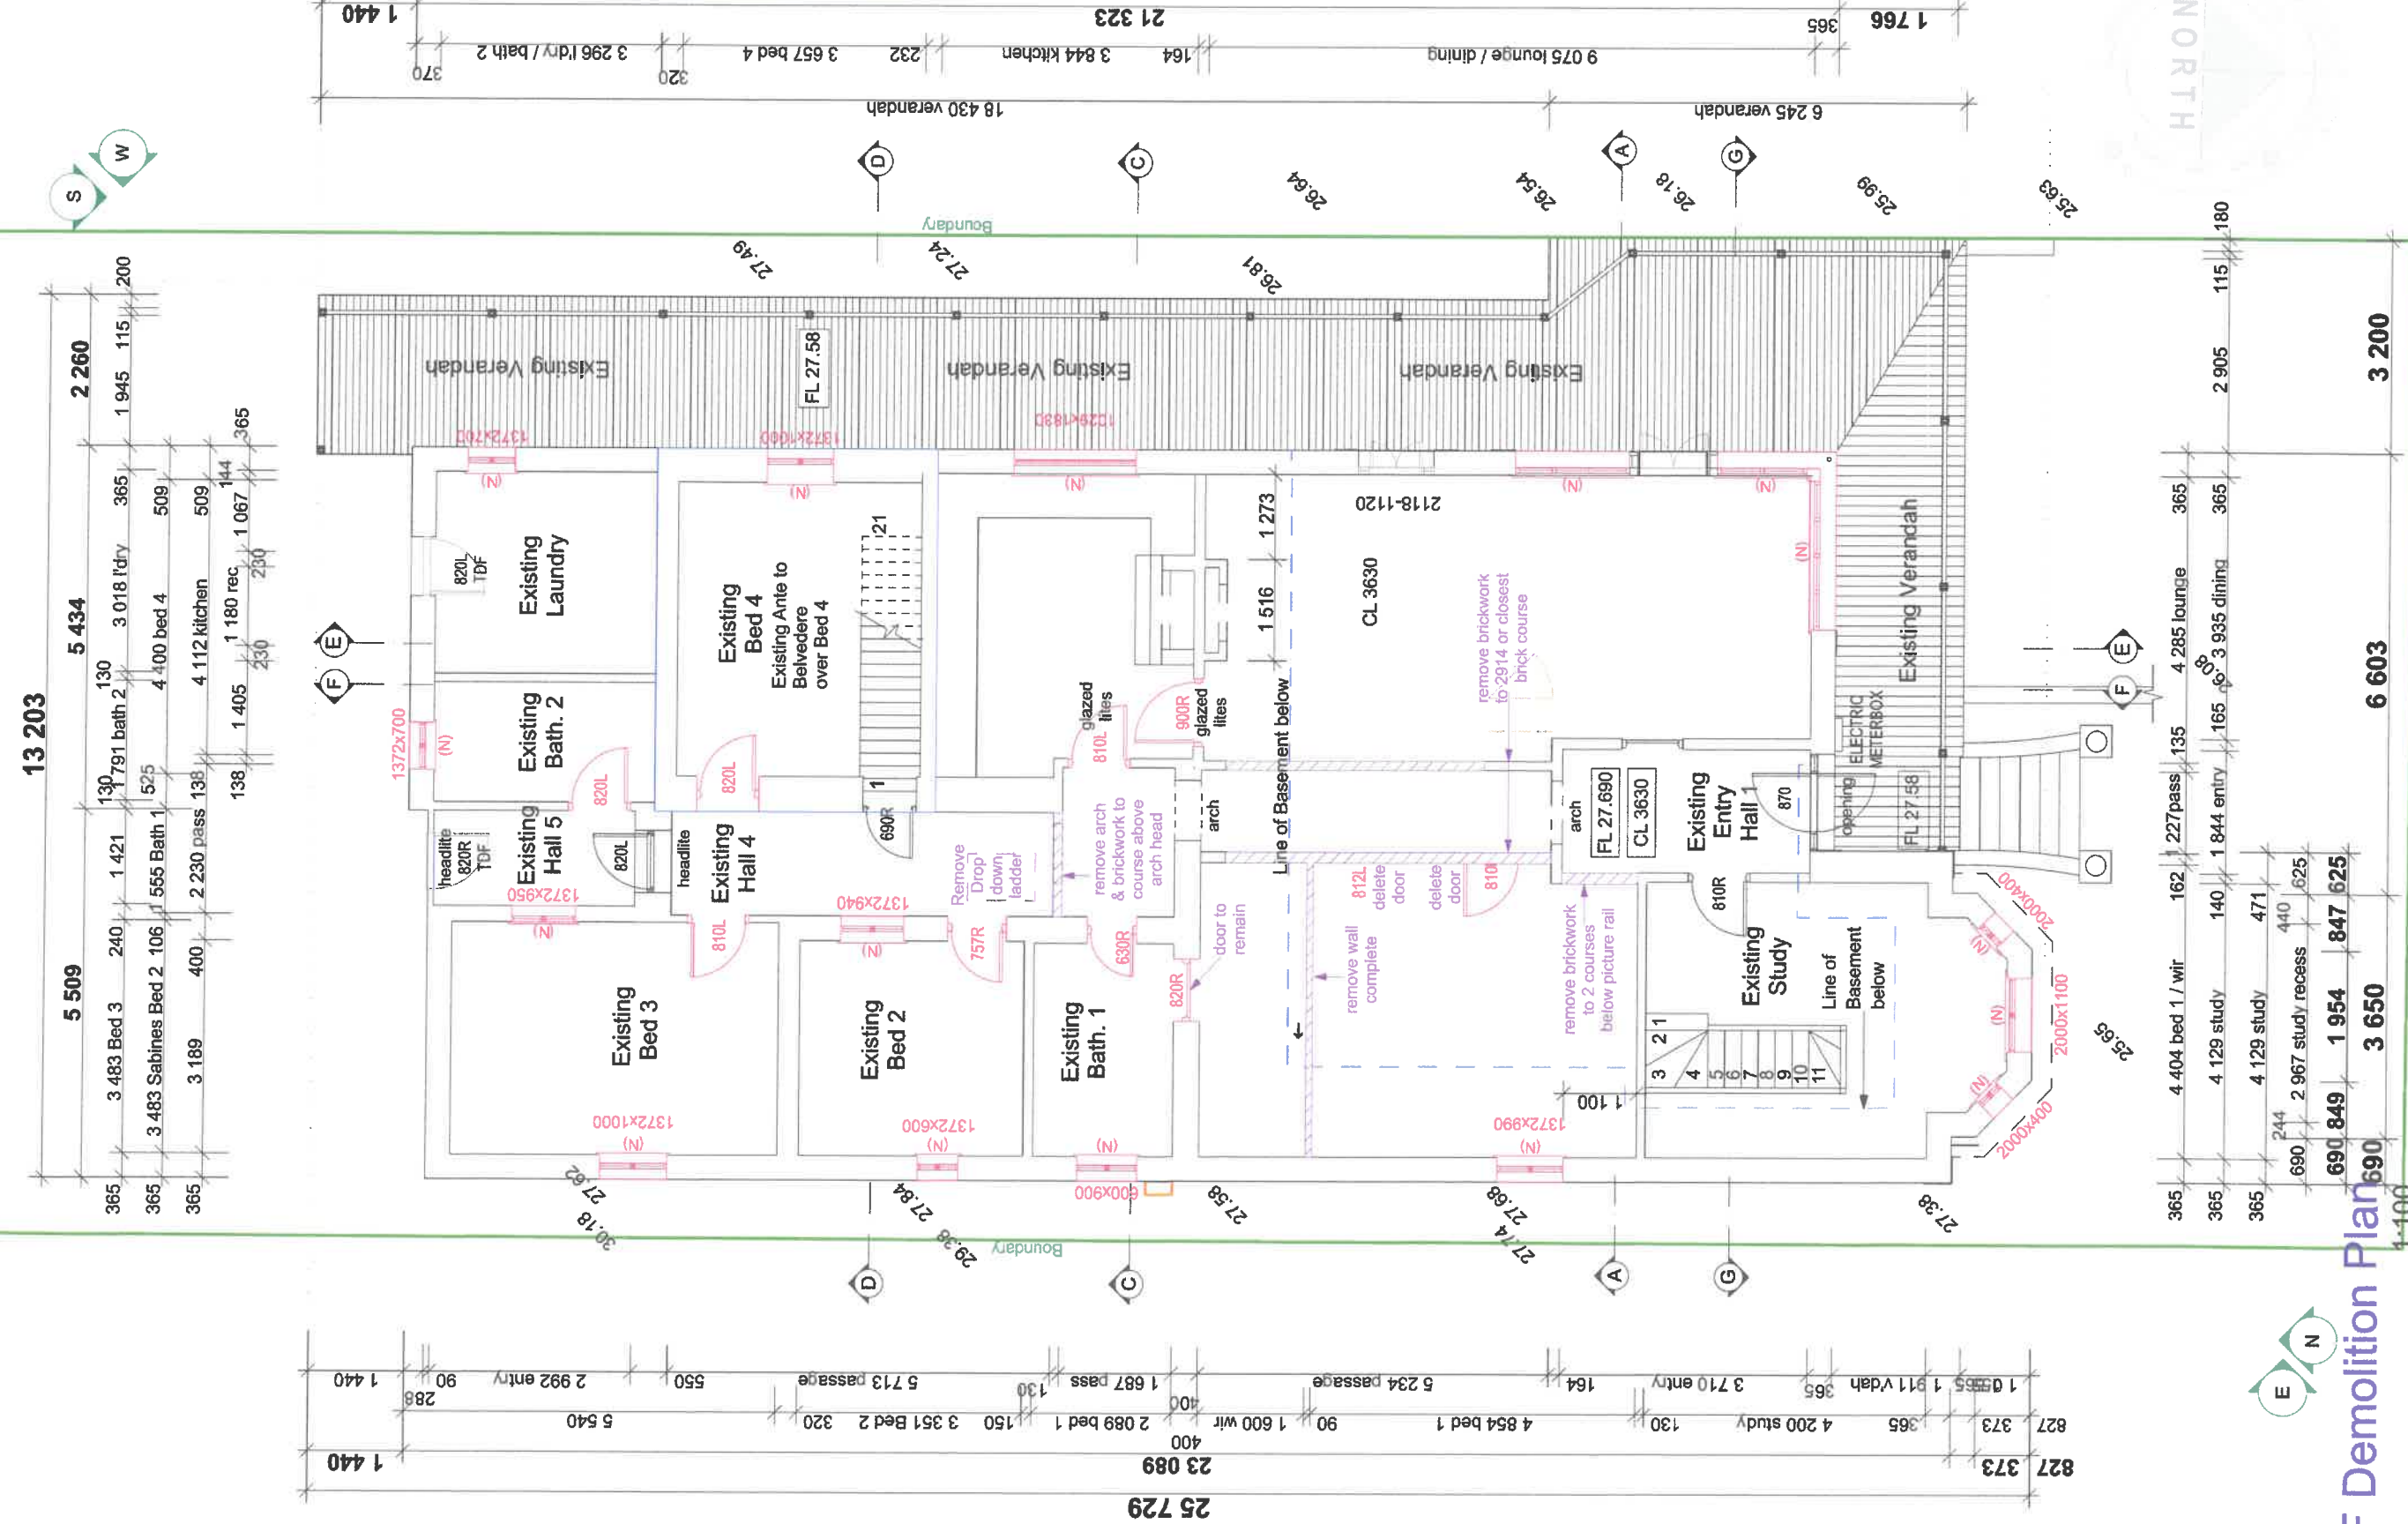


**GF Demolition Plan**

<b>Client:</b> <b>BOLTON PROJECT</b>	<b>PLANS REFERRED TO IN CONTRACT:</b>	<b>REVISION</b>	<b>AMENDMENT</b>	<b>DATE</b>	<b>Issued For:</b> <b>ADDITION</b>	<b>Job no.:</b> <b>5-2018</b>
<b>Address:</b> <b>Hno.10 Bolton Street, East Fremantle 6158 WA</b>	Owner: ..... Date: ..... Owner: ..... Date: ..... Builder: ..... Date: .....				Design by: P/JM/AB Checked by: Angella Moffat Rev: -	Drawing name: <b>DEMOLITION GROUND</b>
					Date: <b>31:1:20</b>	Sheet no <b>03</b> of 28

**LEGEND**

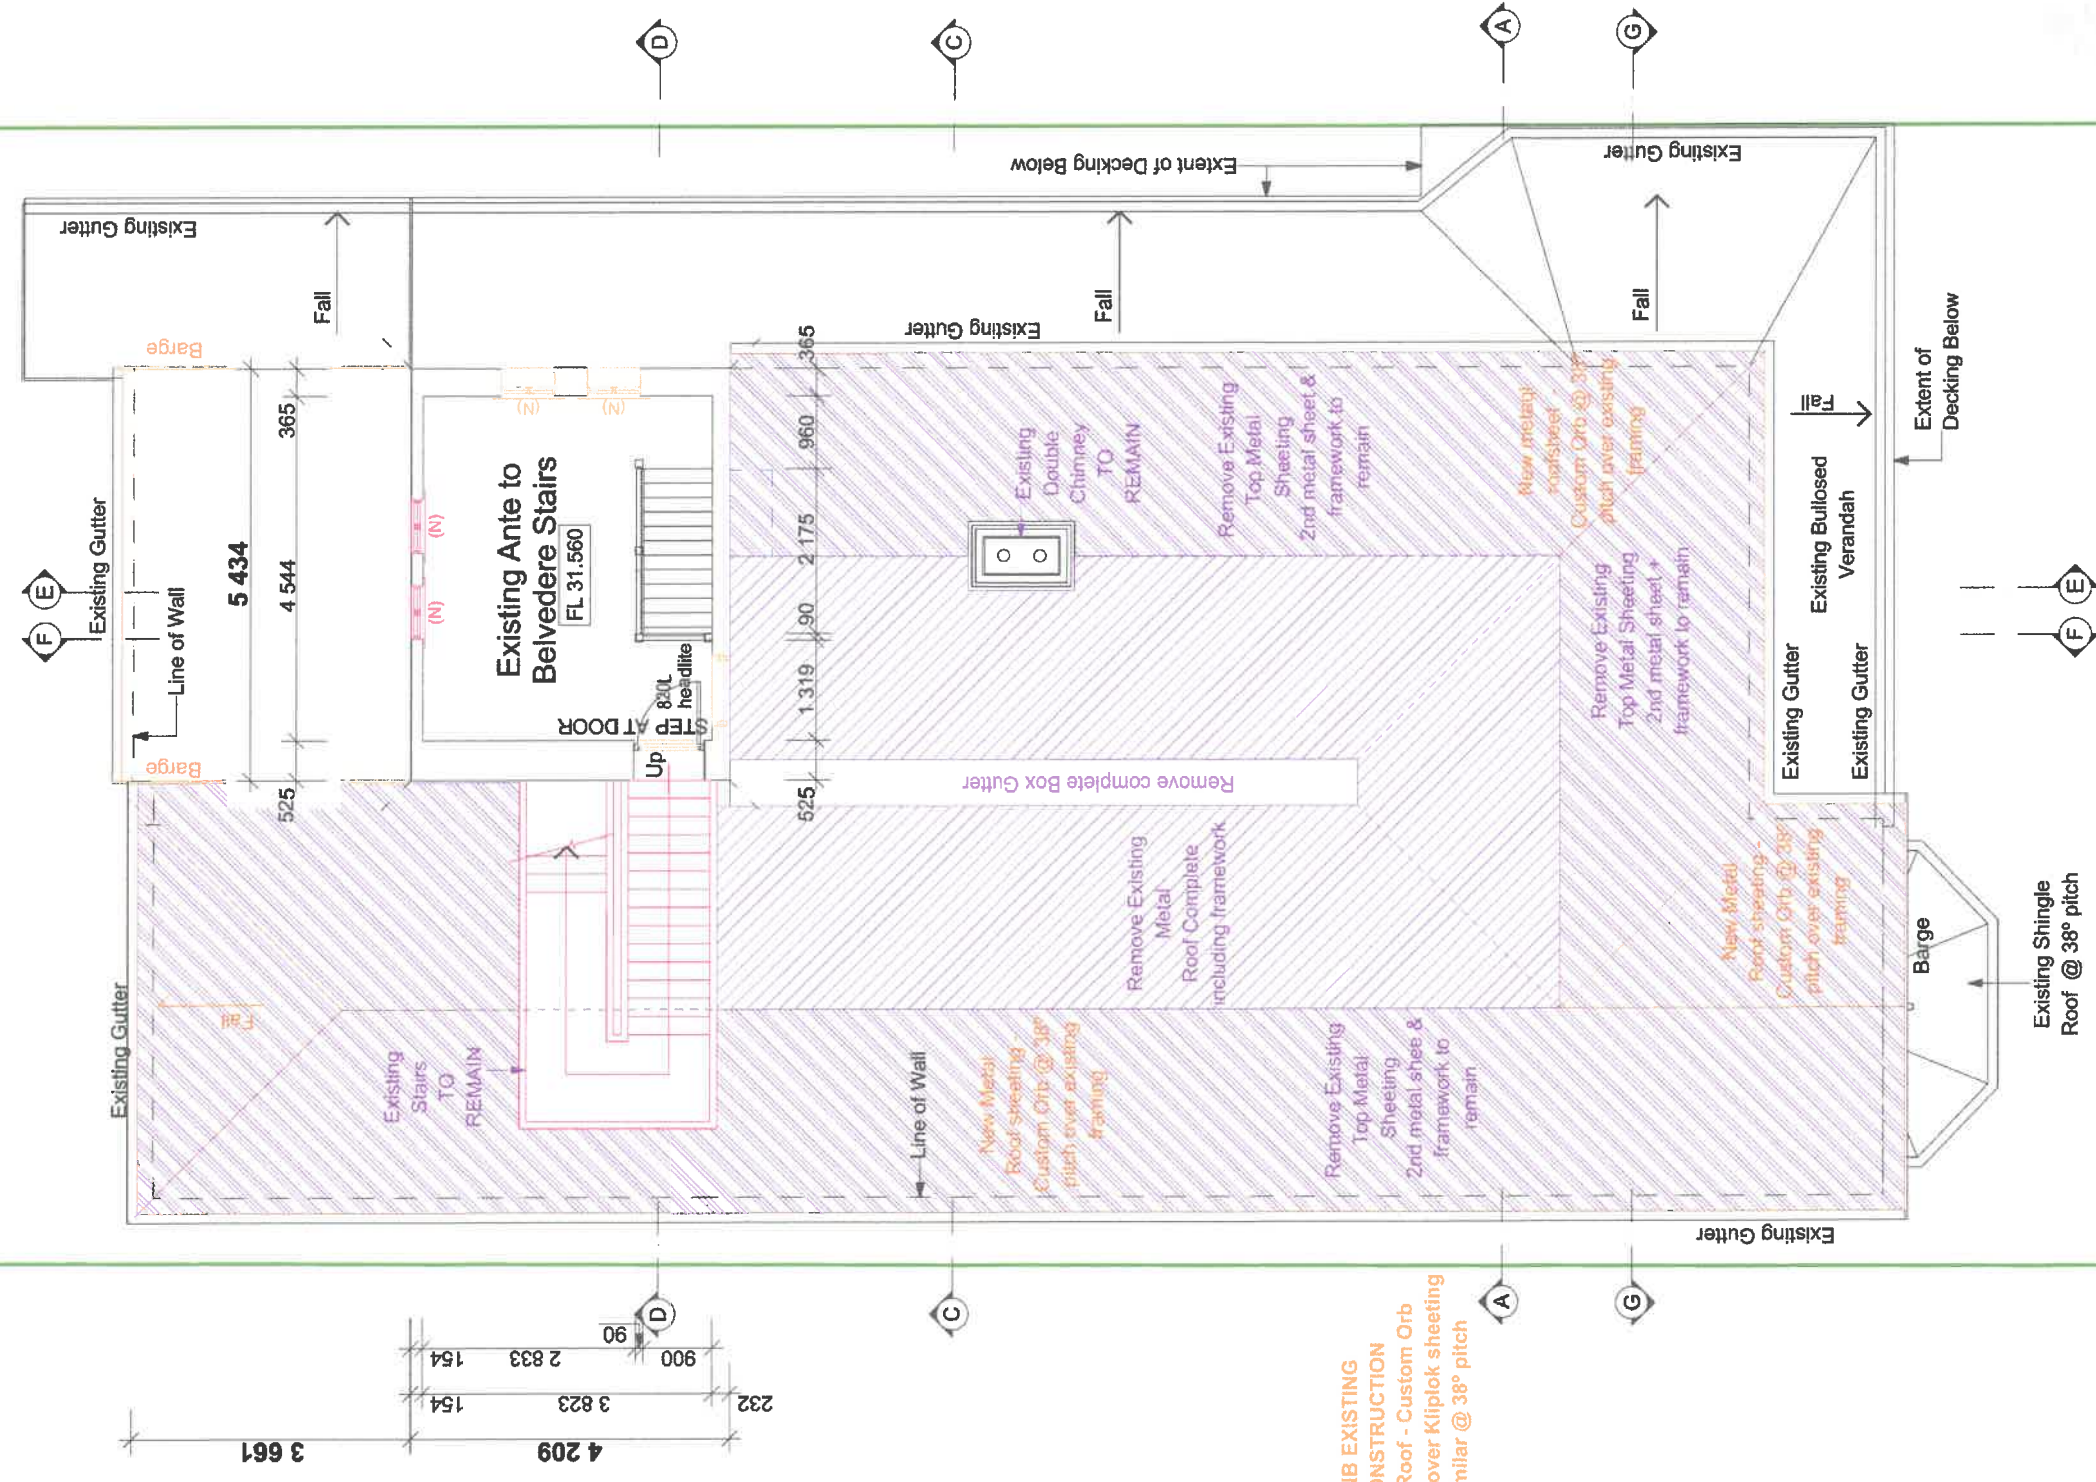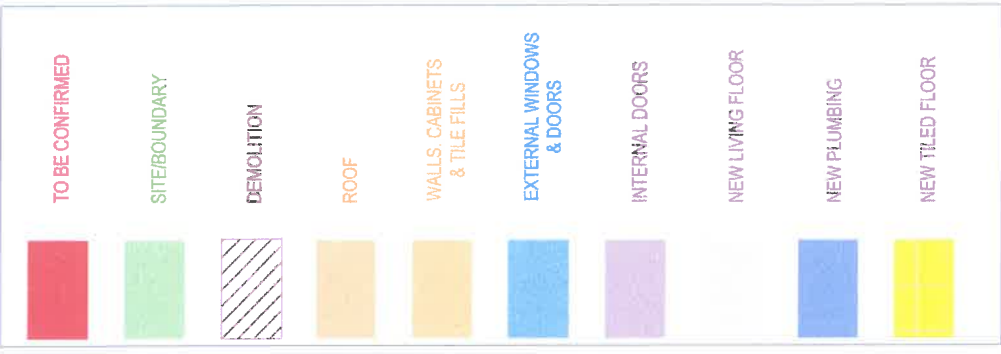

**NB EXISTING CONSTRUCTION**  
 Metal Roof - Custom Orb Sheeting over Kliplok sheeting or similar @ 38° pitch

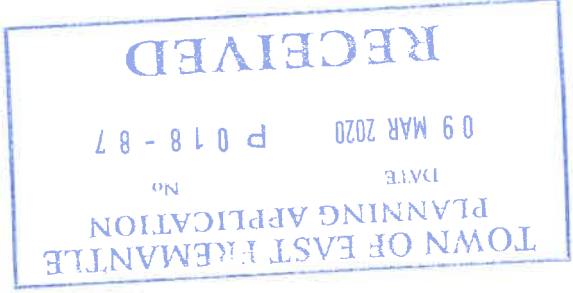

**Ante Demolition Plan**  
 1:100

Client: <b>BOLTON PROJECT</b> Address: <b>Hno.10 Bolton Street, East Fremantle 6158 WA</b>	PLANS REFERRED TO IN CONTRACT: Owner: ..... Date: ..... Owner: ..... Date: ..... Builder: ..... Date: .....		REVISION	AMENDMENT	DATE	ISSUED FOR: <b>ADDITION</b>	Job no. <b>5-2018</b>
	NB EXISTING CONSTRUCTION Metal Roof - Custom Orb Sheeting over Kliplok sheeting or similar @ 38° pitch			Design by: Angella Morfat Drawn by: P.J.M/IAB Checked by: Rev: -	Date: <b>31:1:20</b> 04 of 28	Sheet no <b>04</b> of 28	Drawing name: <b>DEMOLITION ANTE PLAN</b>