


Proposed Patro: Crosbie -
236 Clayton St East Fremantle



1:200

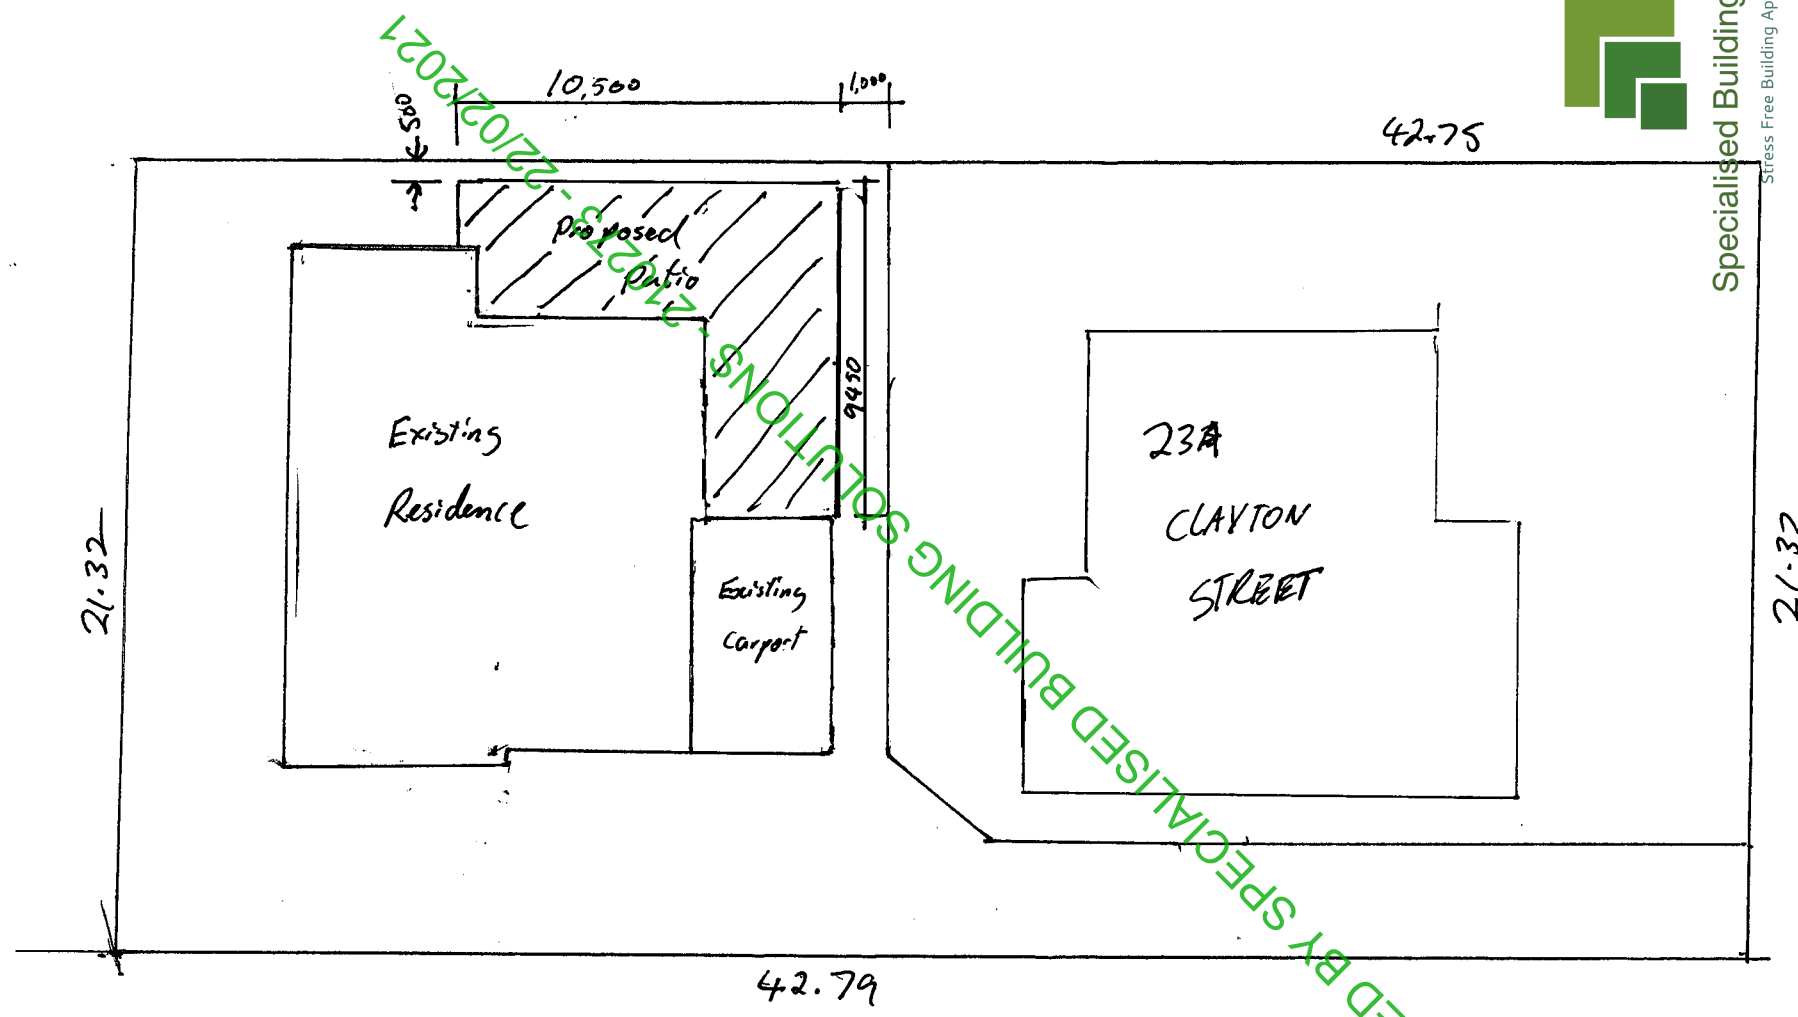

Specialised Building Solutions
Stress Free Building Approvals

THESE PLANS TO BE READ
IN CONJUNCTION WITH
SITE SPECIFIC
CONSTRUCTION NOTES

Proposed Pkto : Crosby
23b Clayton St East Fremantle

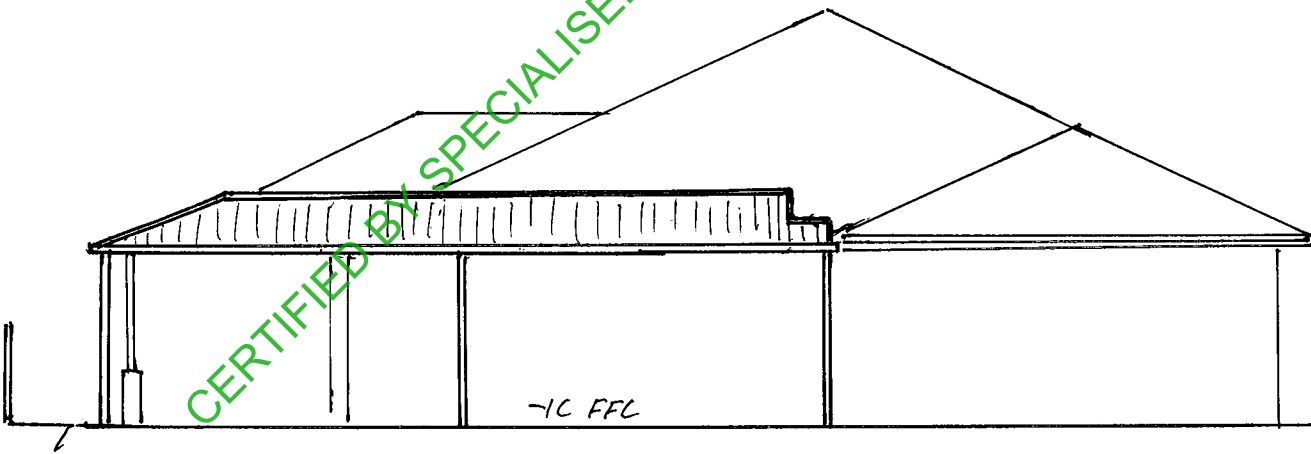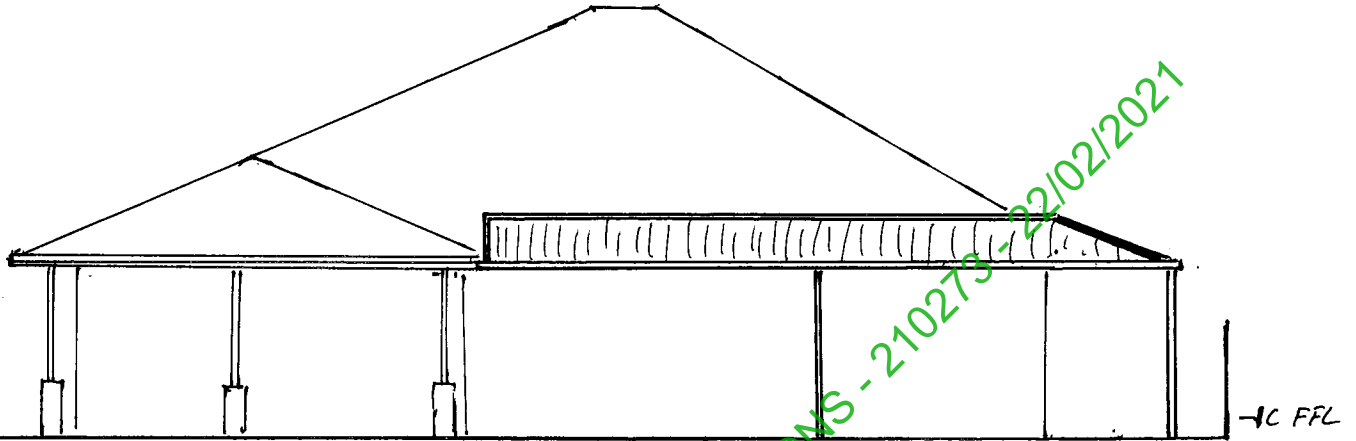

Specialised Building Solutions

Stress Free Building Approvals

THESE PLANS TO BE READ
IN CONJUNCTION WITH
SITE SPECIFIC
CONSTRUCTION NOTES