


ALL 4 TRUSSES WITH FULL
BOTTOM CHORD 76x38

VALLEY BEAMS
150x50x2.2mm

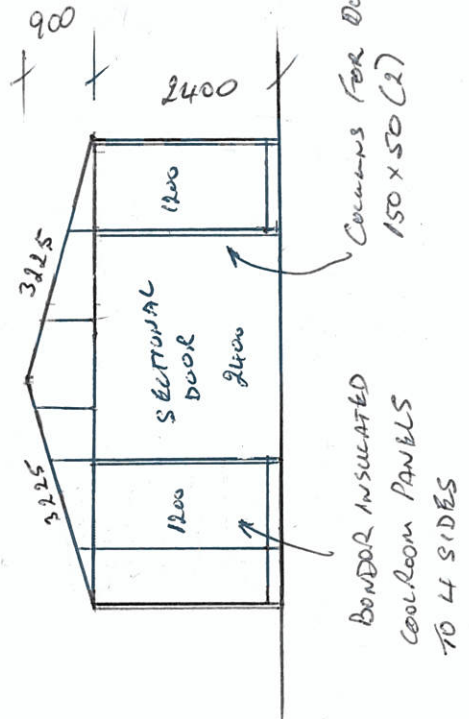

STRATCO COOLDEK INSULATED 50mm
ROOF PANELS COVER WIDTH 762

BONDOR INSULATED PANELS
1200W x 50mm

BOTTOM WALL GIRT 76x38
BETWEEN COLUMNS

ALL COLUMNS 90x90 BOLTED
ONTO CONCRETE


1:100
FFL to remain as is
All stormwater to remain onsite

For fixing and footing
details see engineering att:

Gable roof shed with
Cooldek roof and
Coolroom panel walls

Owner
Name: Kim Rosenthal
Site: 8 Oakover St
East Fremantle 6158

Applicant
Patio Perfect
4/14 Mandarin Road
Maddington WA 6109
Ph: 9459 4466

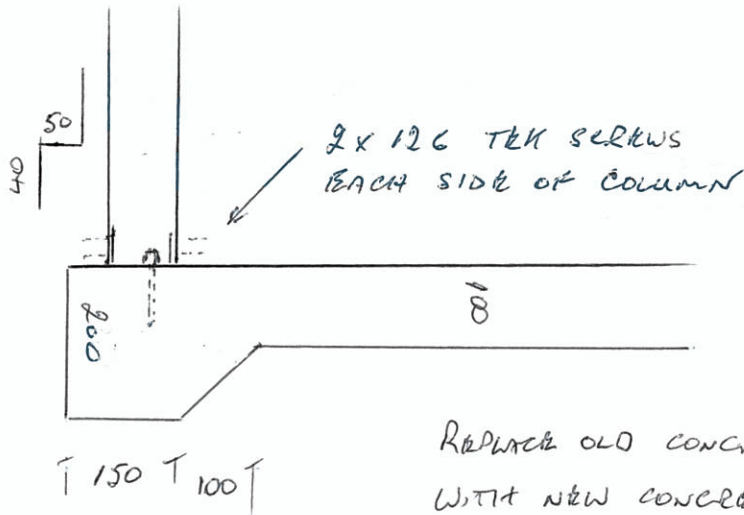

REPLACE OLD CONCRETE FLOOR
WITH NEW CONCRETE INC REO
COMPACT AS REQUIRED.

CONCRETE PAD DETAIL PERIMETER

1. ALL CONNECTIONS SEE J. R. BRADLEY ENGINEERING
2. ROOF SOLAR SPAN 50mm
3. WALLS BONDOR PANELS 50mm
4. ROLL UP DOOR STRATED 3000W
5. PAT DOOR WELDED PATIO TUBE 2000 x 850
6. { 90 x 90 (7) COLUMNS ONTO CONCRETE
150 x 50 (2) COLUMNS - SECTIONAL DOOR
7. COLUMN INTERNAL BRACKETS DYNA BOLT
WITH 1 x M12 x 100 PER COLUMN
MIN 100mm FROM EDGE OF CONCRETE.

1:100

FFL to remain as is
All stormwater to remain onsite

For fixing and footing
details see engineering att:

Gable roof shed with
Cooldek roof and
Coolroom panel walls


Owner

Name: Kim Rosenthal
Site: 8 Oakover St
East Fremantle 6158

Applicant

Patio Perfect
4/14 Mandarin Road
Maddington WA 6109
Ph: 9459 4466

1:200
N

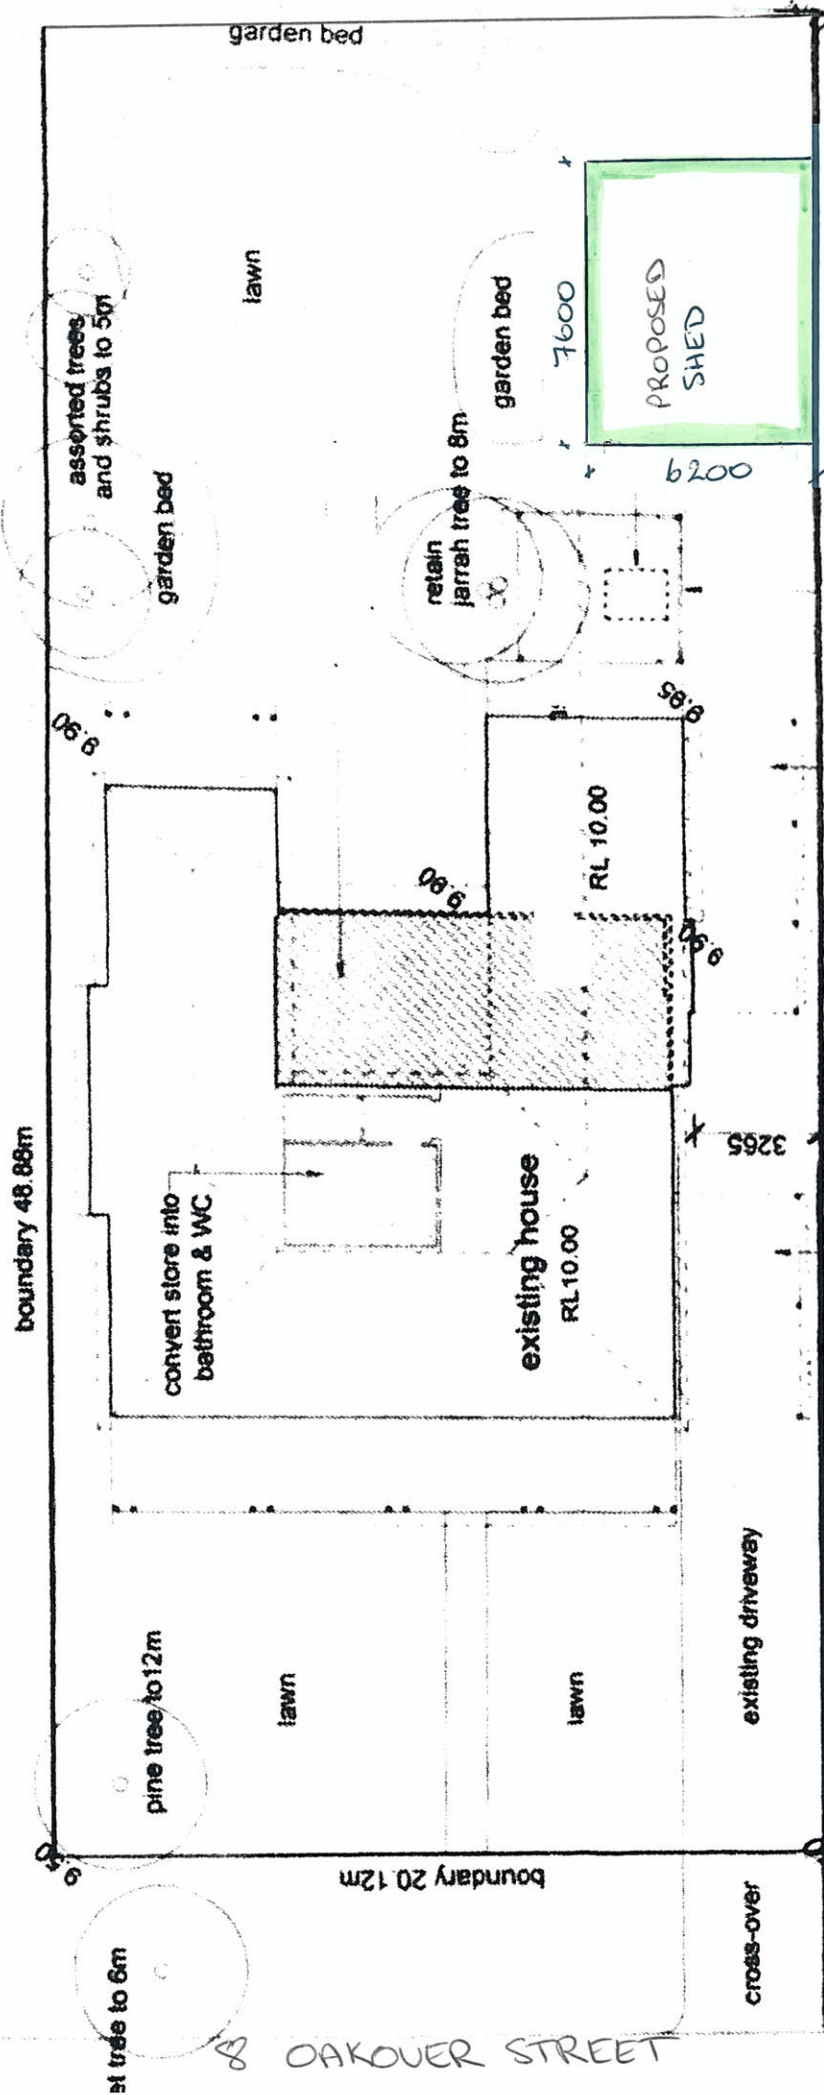

OAKOVER STREET