


← 10 METRES →

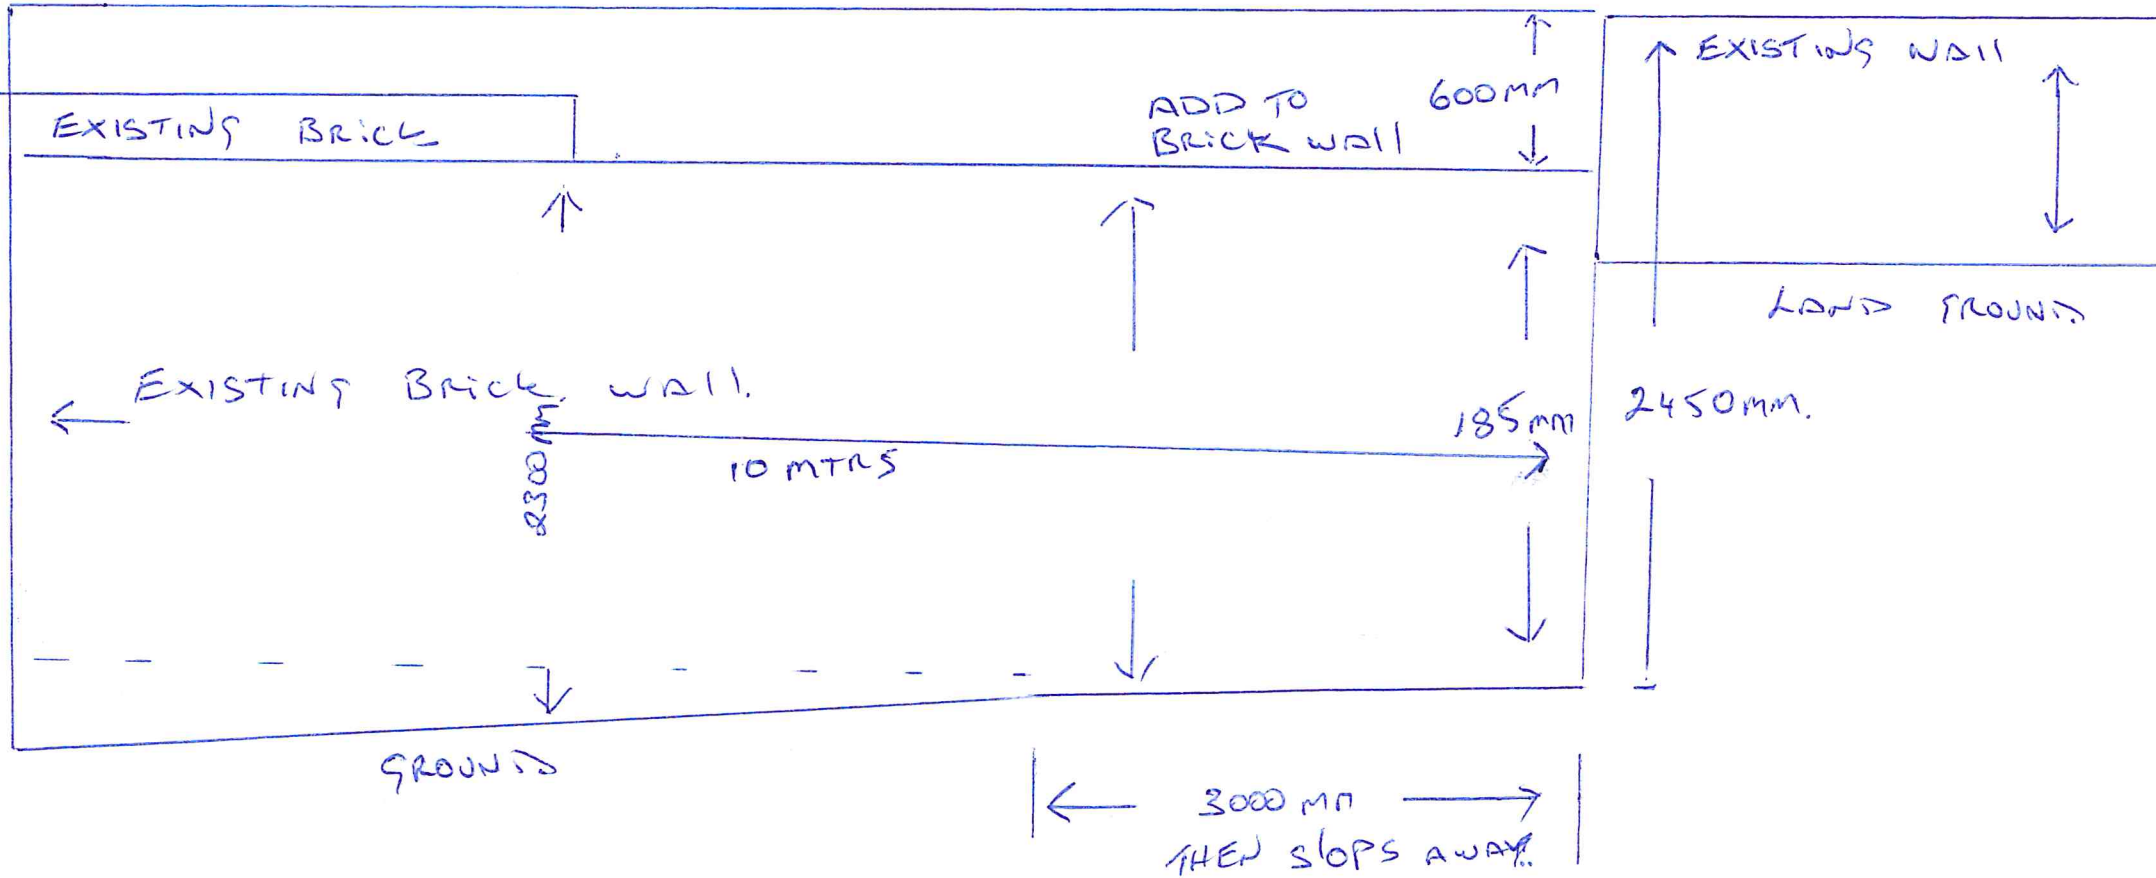

TOWN OF EAST FREMANTLE  
BUILDING APPLICATION  
DATE 17 OCT 2022 PERMIT No. 2022151  
RECEIVED

ADD TO BRICK wall FOR SOUND PROOFING. 600MM HIGHER