
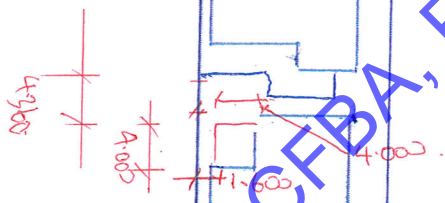



Proposed Patno @ 2/43 OSBORNE RO East Free.

Certified by CFDA, Ref 37463

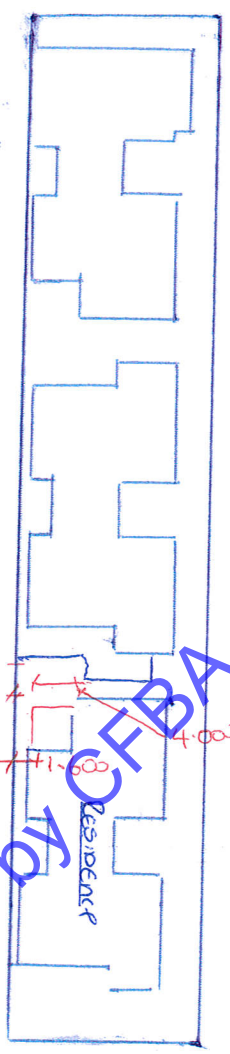

OSBORNE ROAD.

Proposed Pano 2/43 OSBORN RD East Free

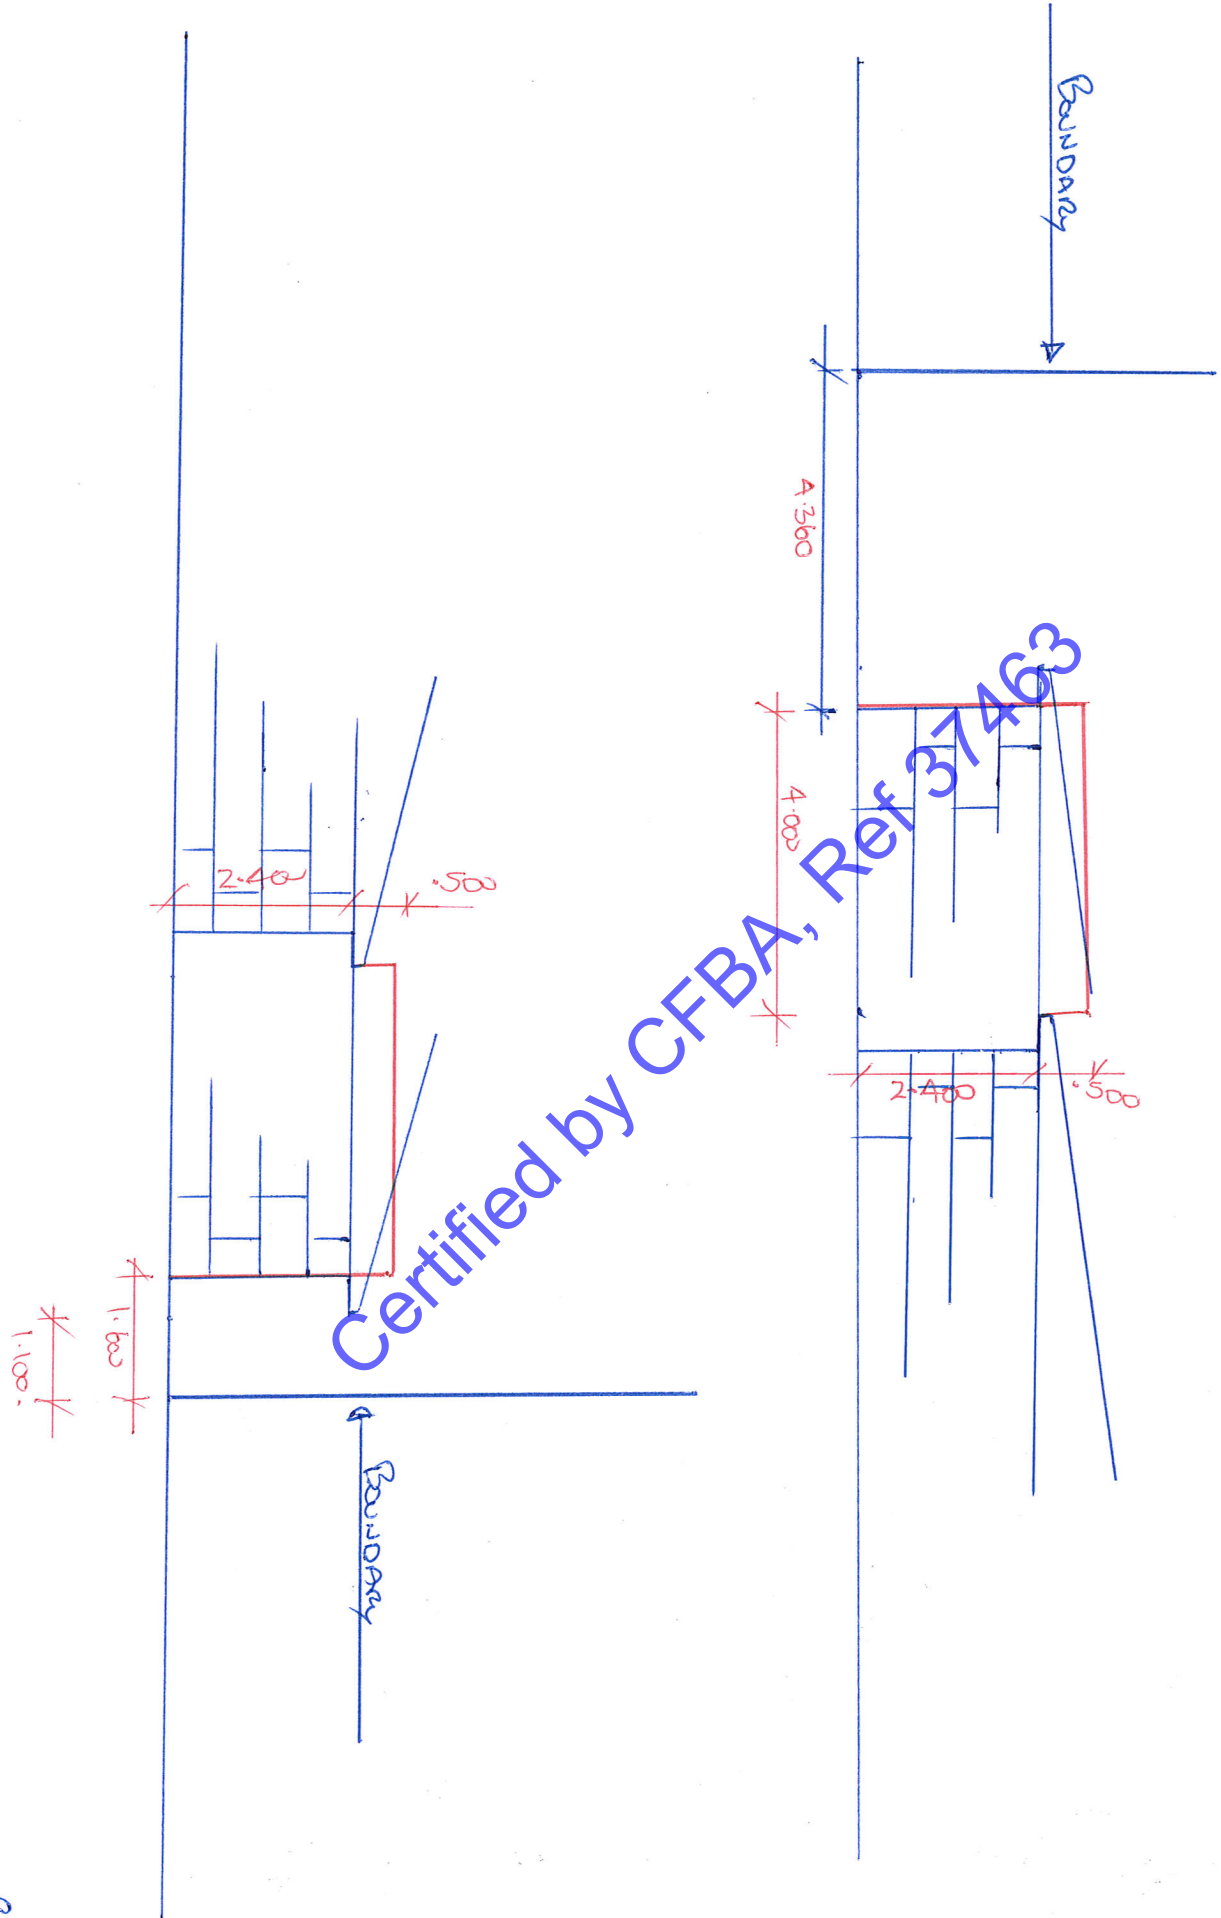

Scale 1:100

-- Map Viewer Plus --

