

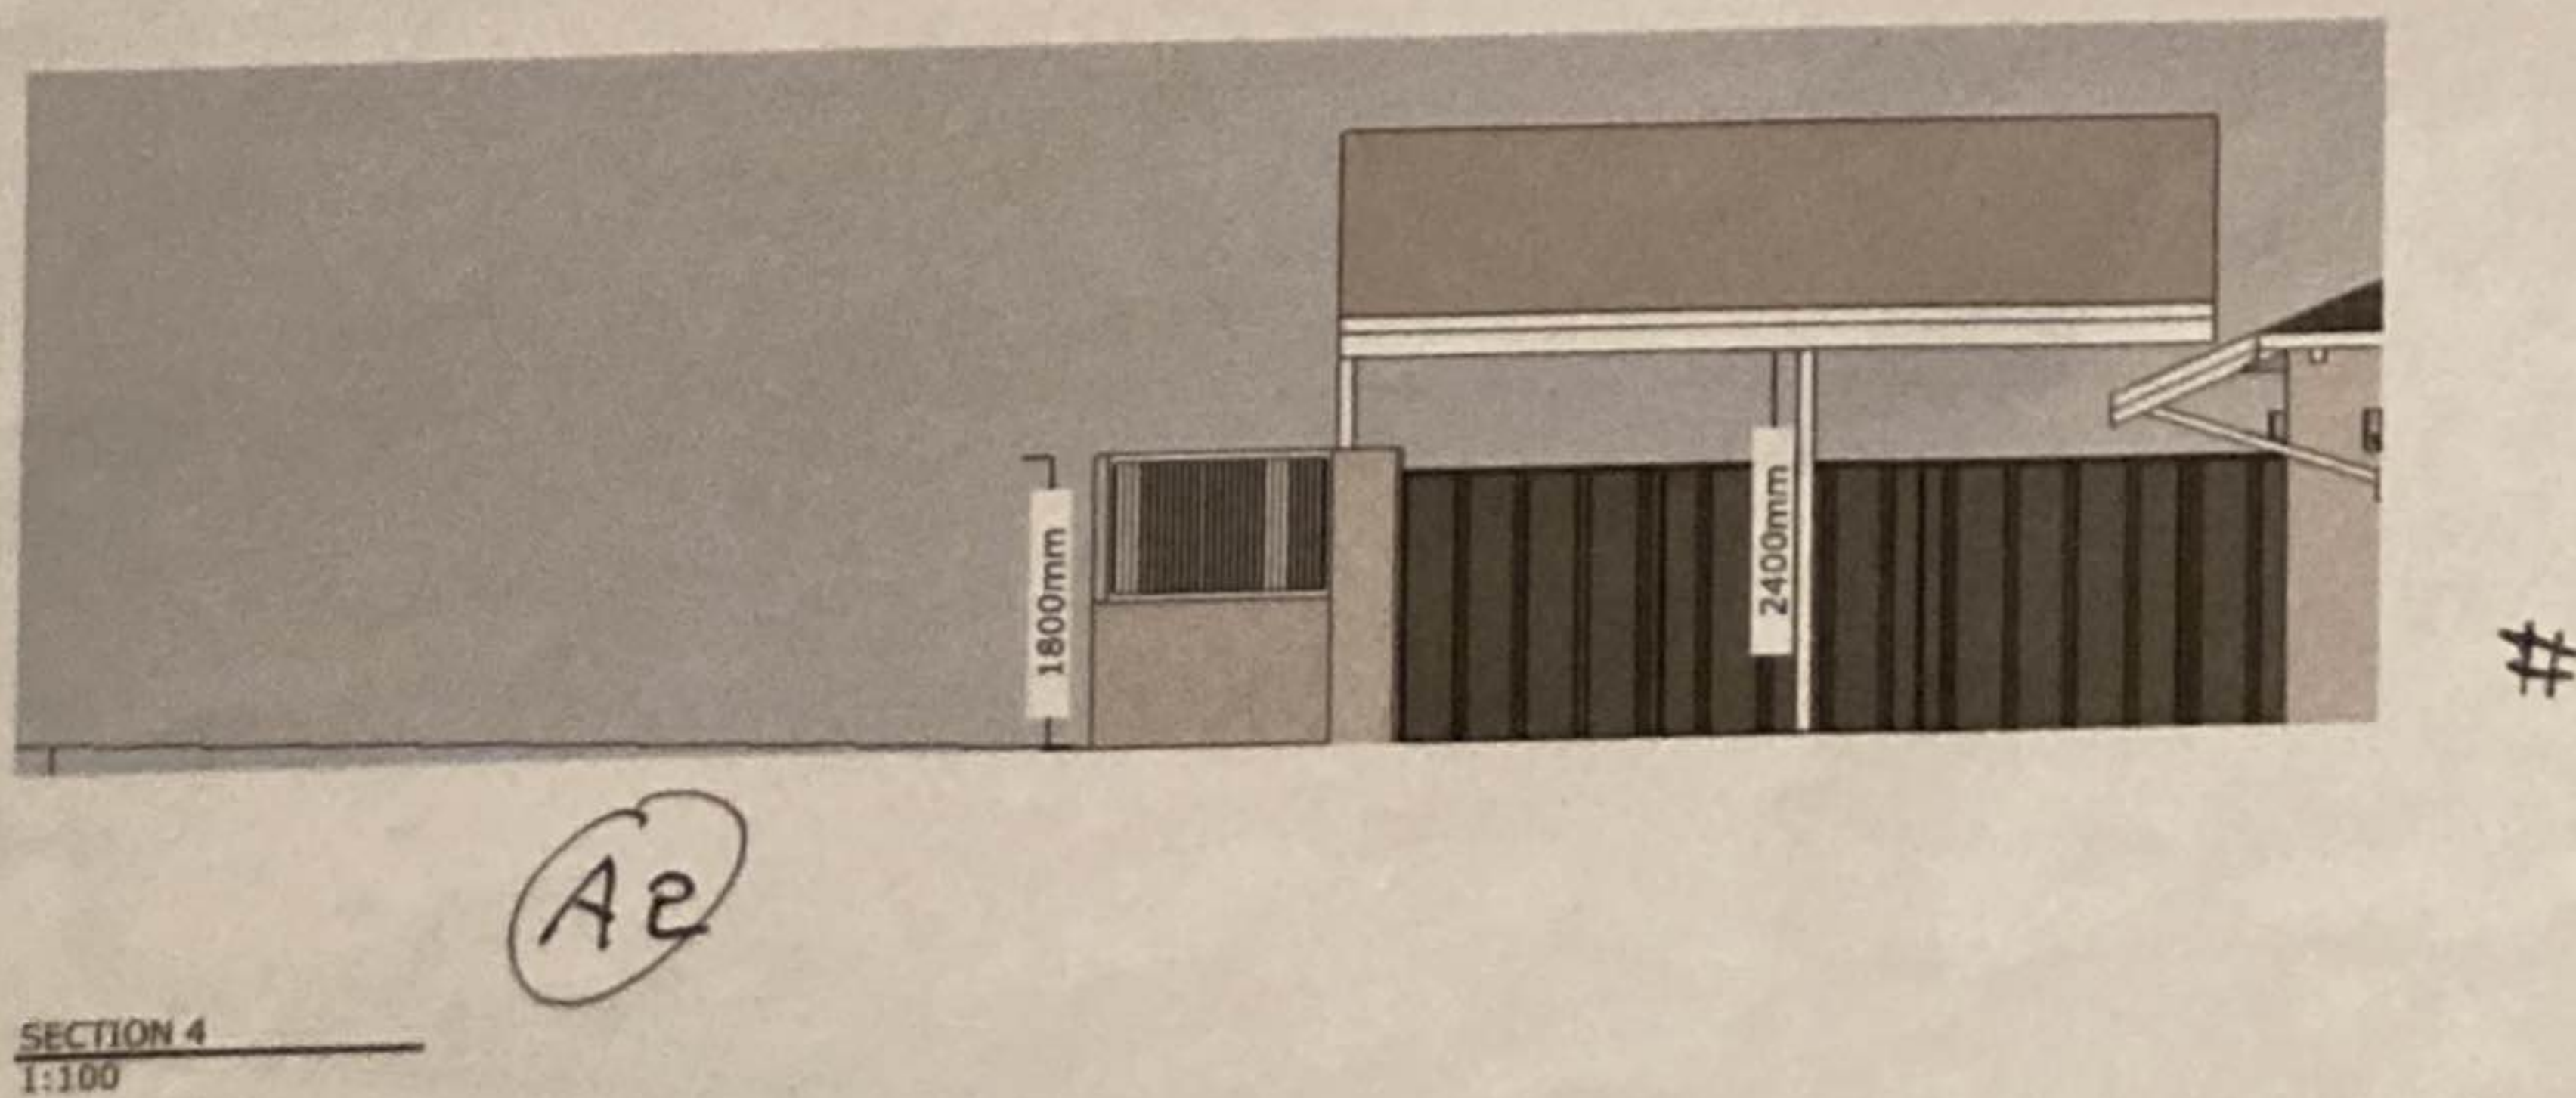


SITE PLAN 1:200

PROPOSED CROSS OVER APPLICATION AND 1/2 COURT TENNIS FOR
 MR & MRS .R. De Luca
 Hse no 71 Station road EAST FREMANTLE.

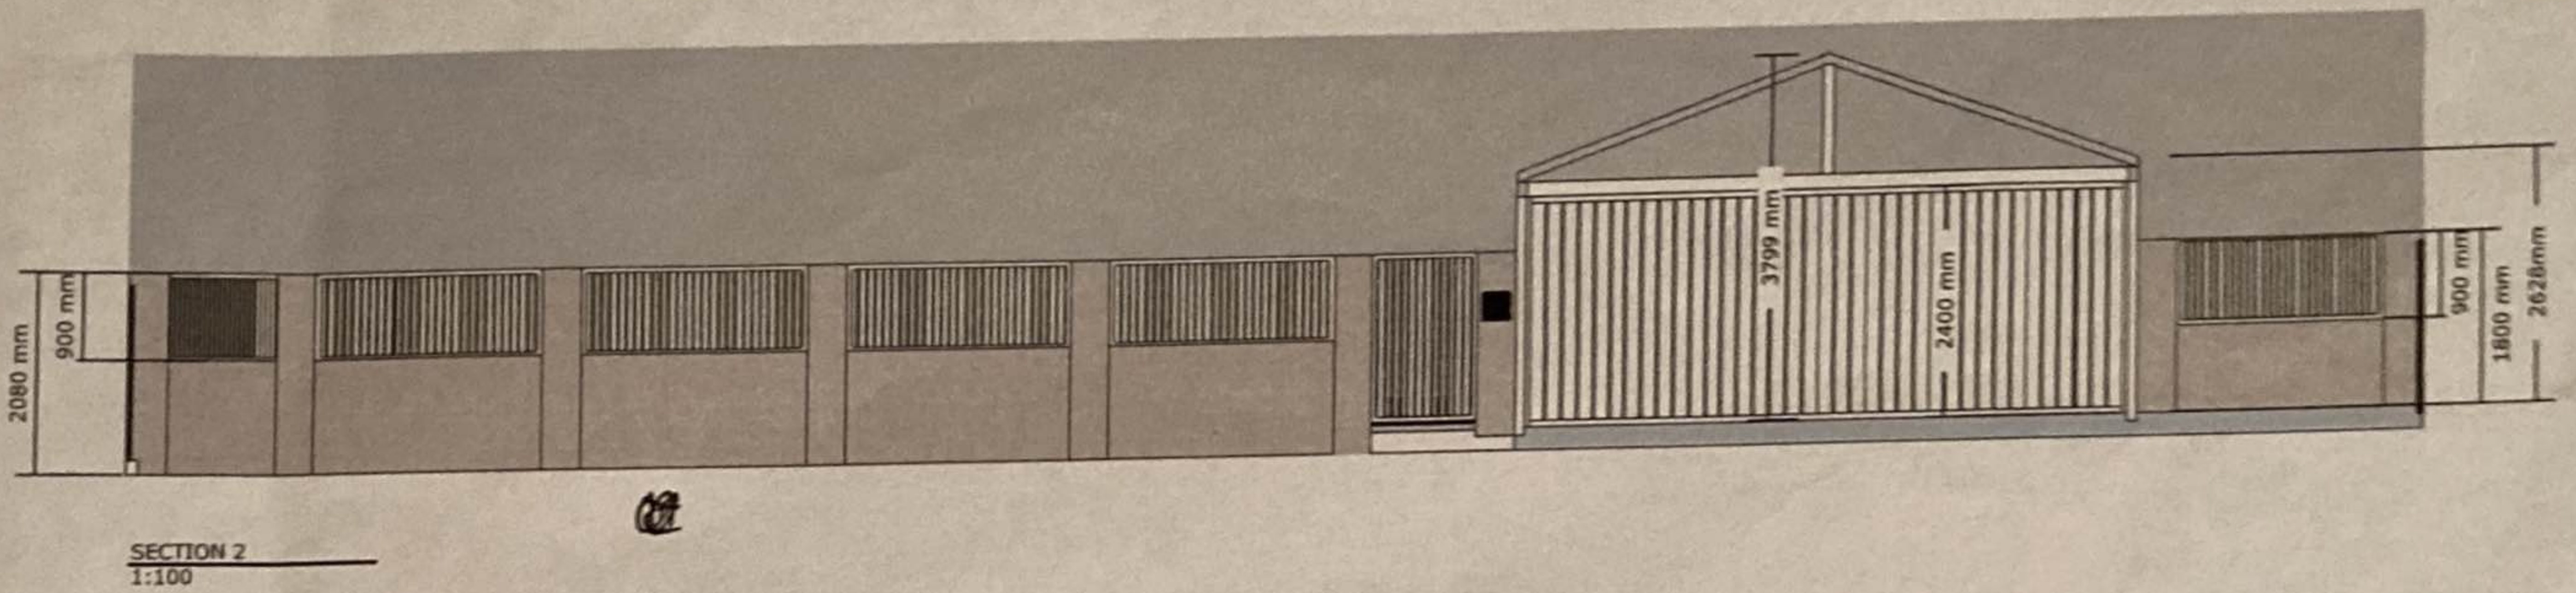

CAR PORT (A2)

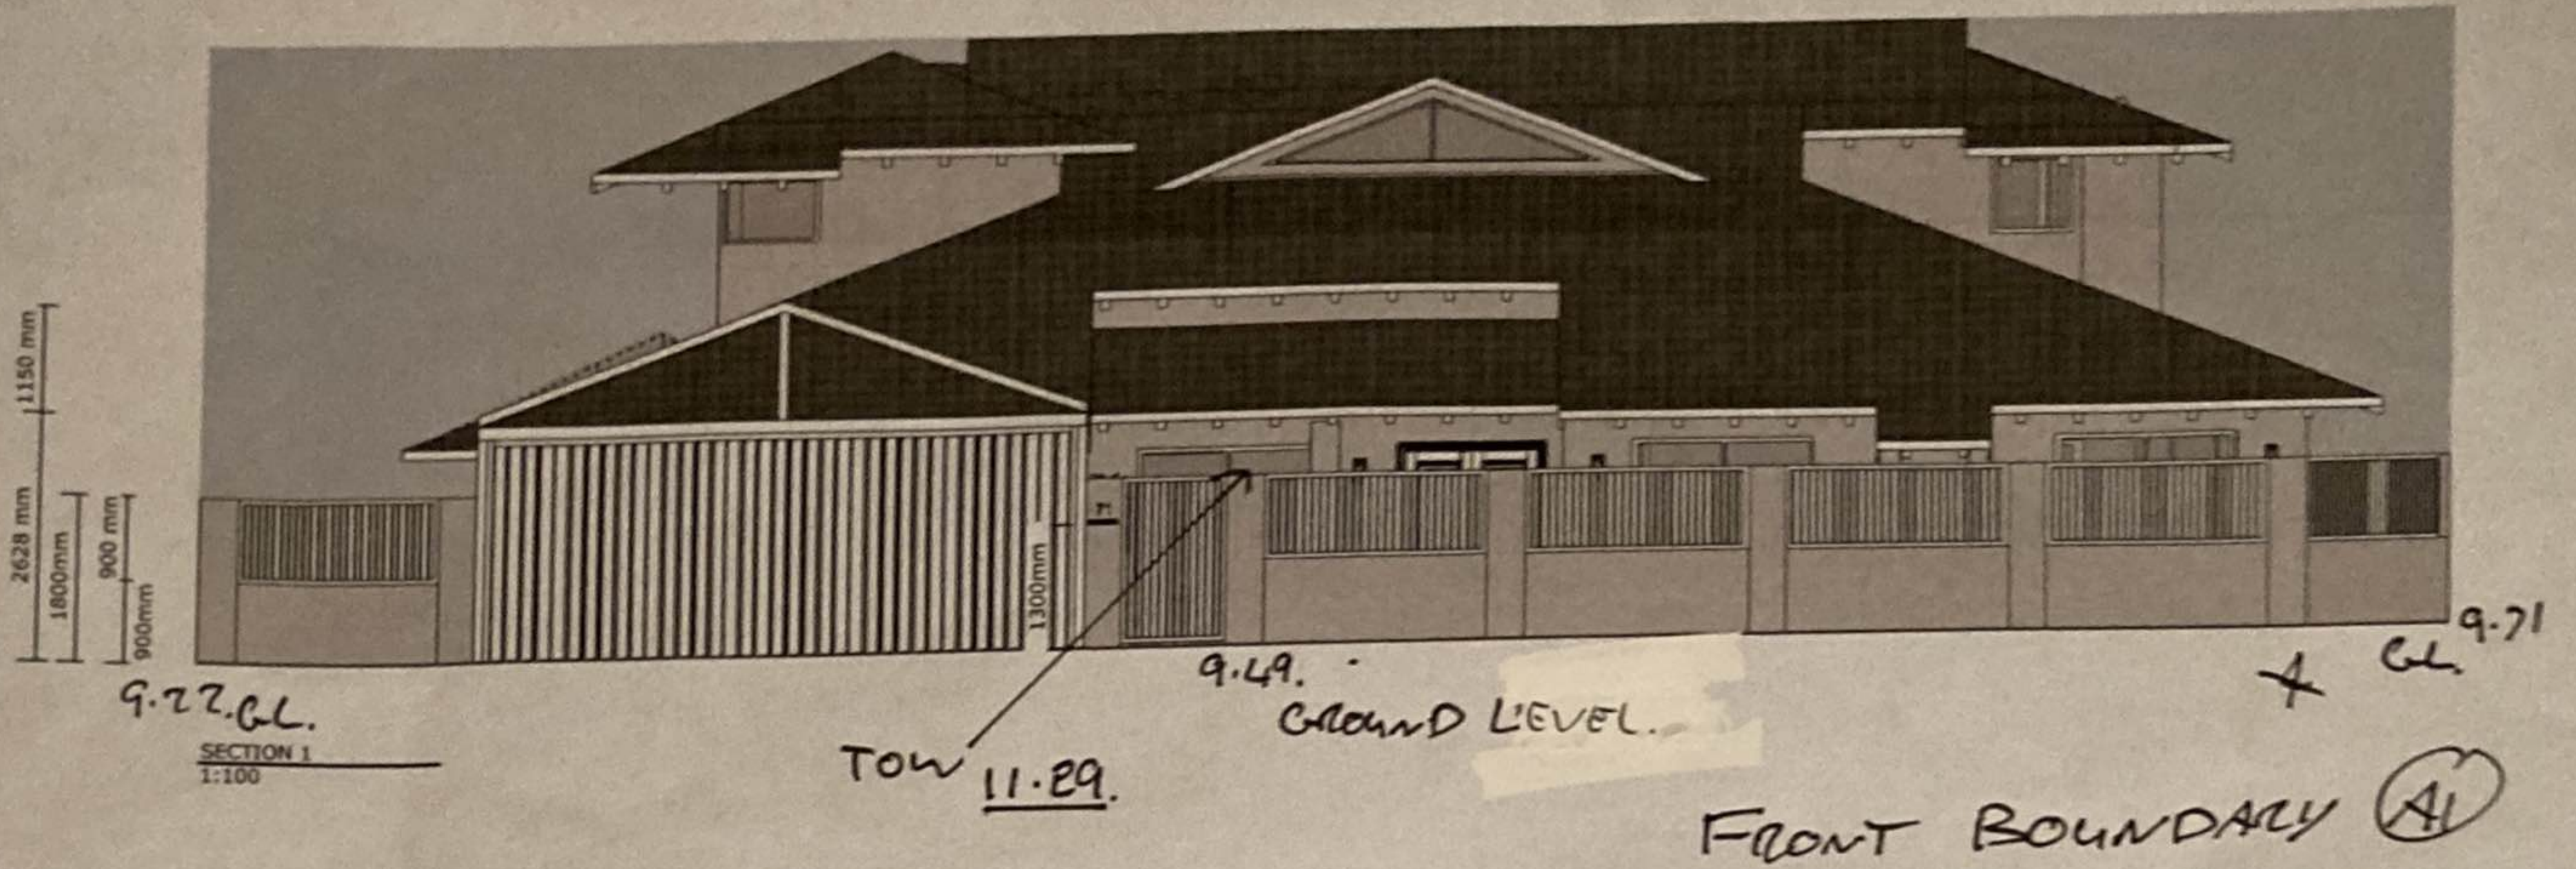

CONCEPTUAL PLAN ONLY
ALL DIMENSIONS TO BE
CONFIRMED ONSITE PRIOR TO
CONSTRUCTION



STEEVE MIRAGLIOTTA
info@sjmspatialdesign.com
0408222708

ABN 708 124 829 03

Client
SUSAN & STUART GOODREID

Address
71 Staton Road, East Fremantle


Drawing
LANDSCAPE PLAN

Scale on A3
1:100


Date
20.08.21

Sheet
A4 OF 10

PATIO A3

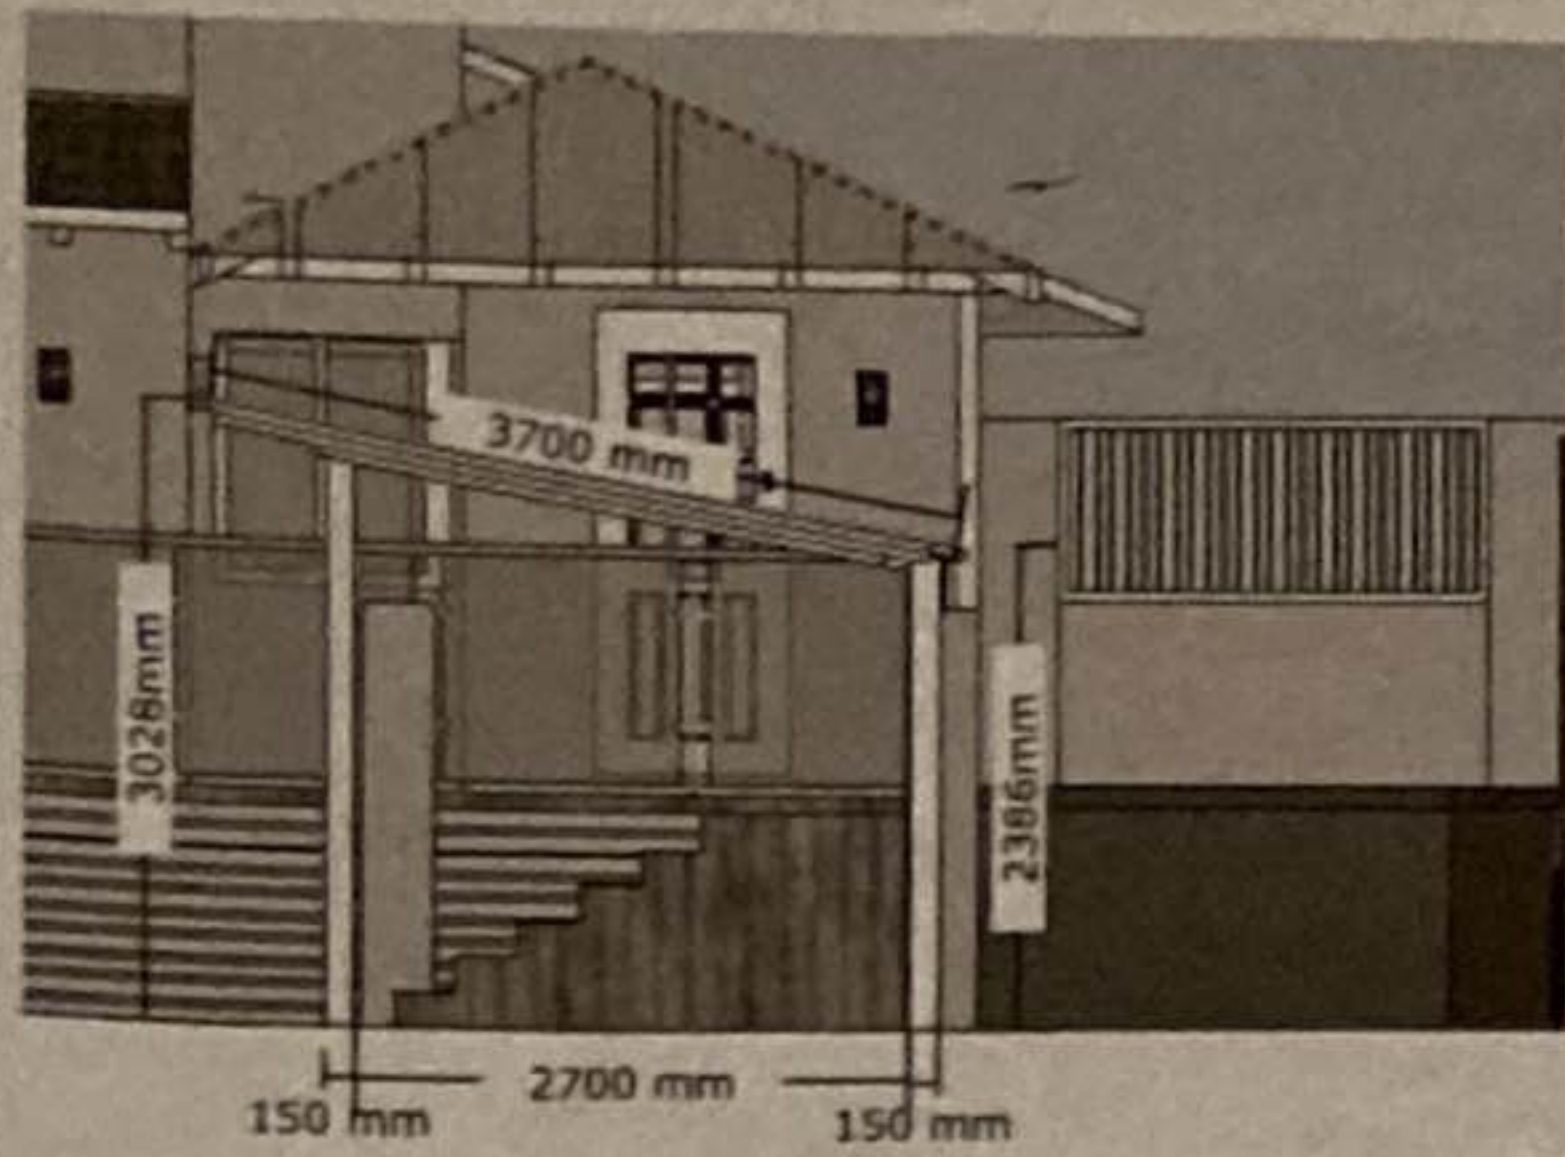


SECTION 1
1:100

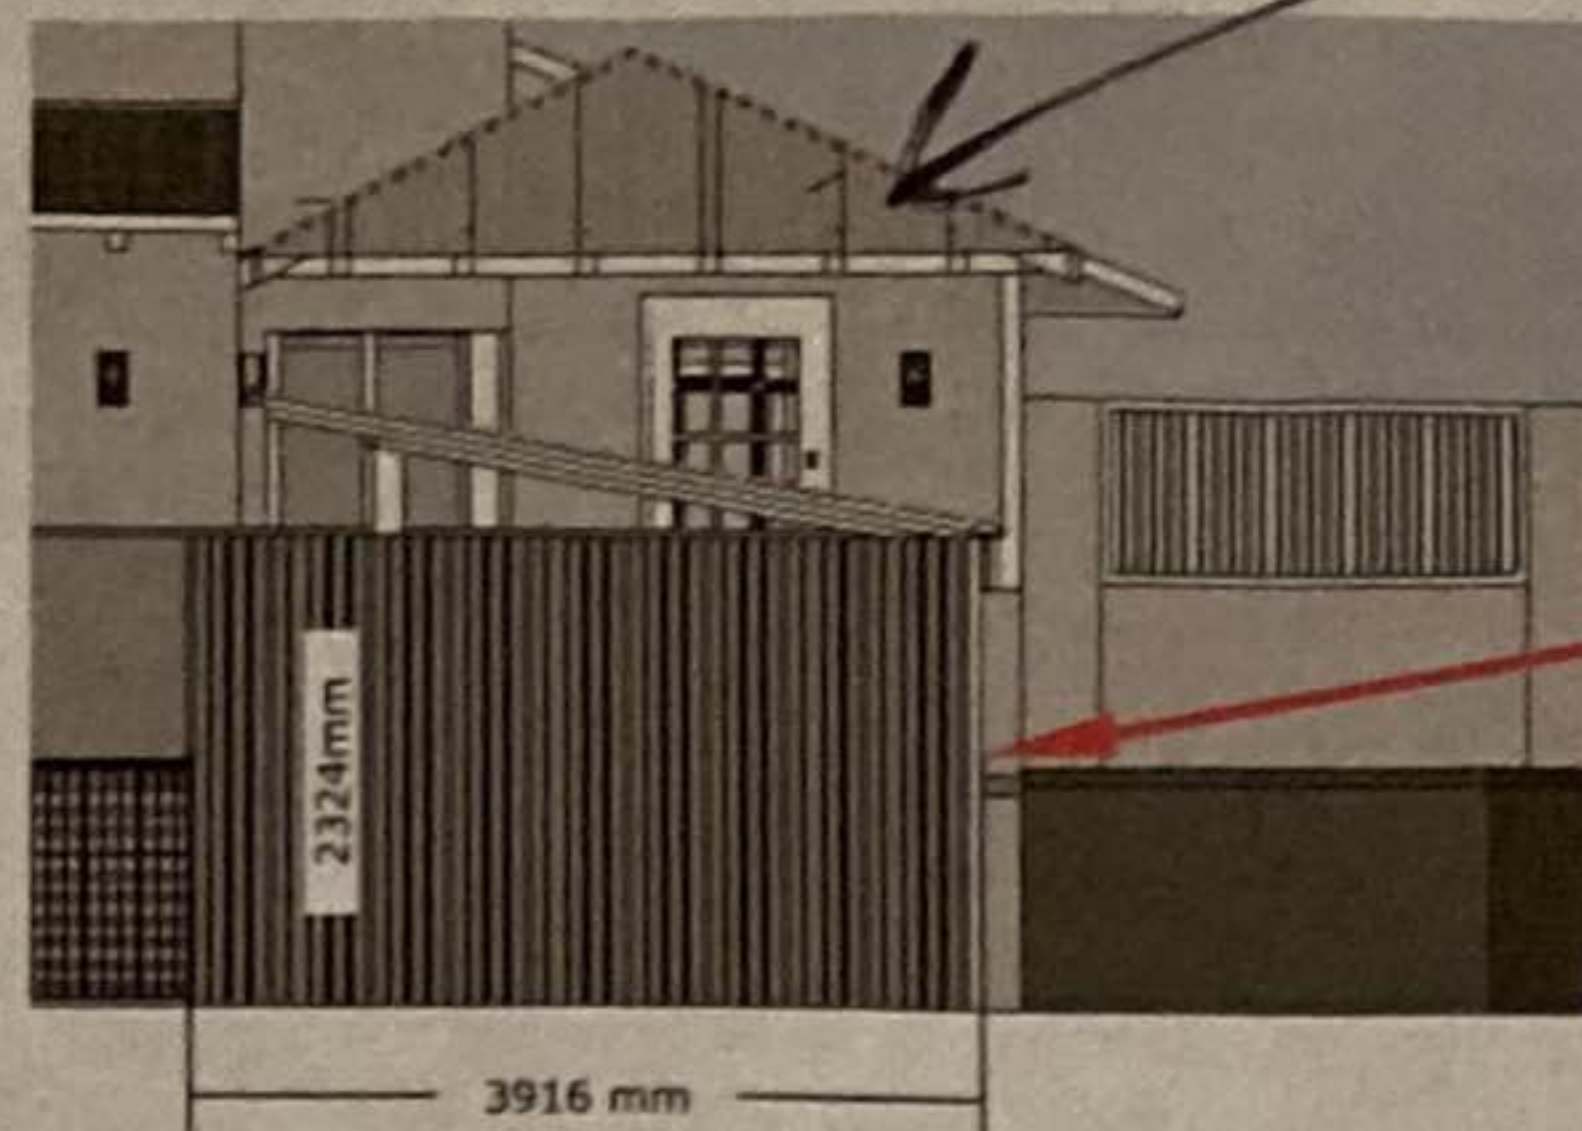


SECTION 2
1:100




WHITE POWDER COATED
ALUMINIUM
VERTICAL SLAT SCREEN
[https://craftsmanfencing.com.au/
aluminium-coloured-slat-fencing-
portfolio/](https://craftsmanfencing.com.au/aluminium-coloured-slat-fencing-portfolio/)

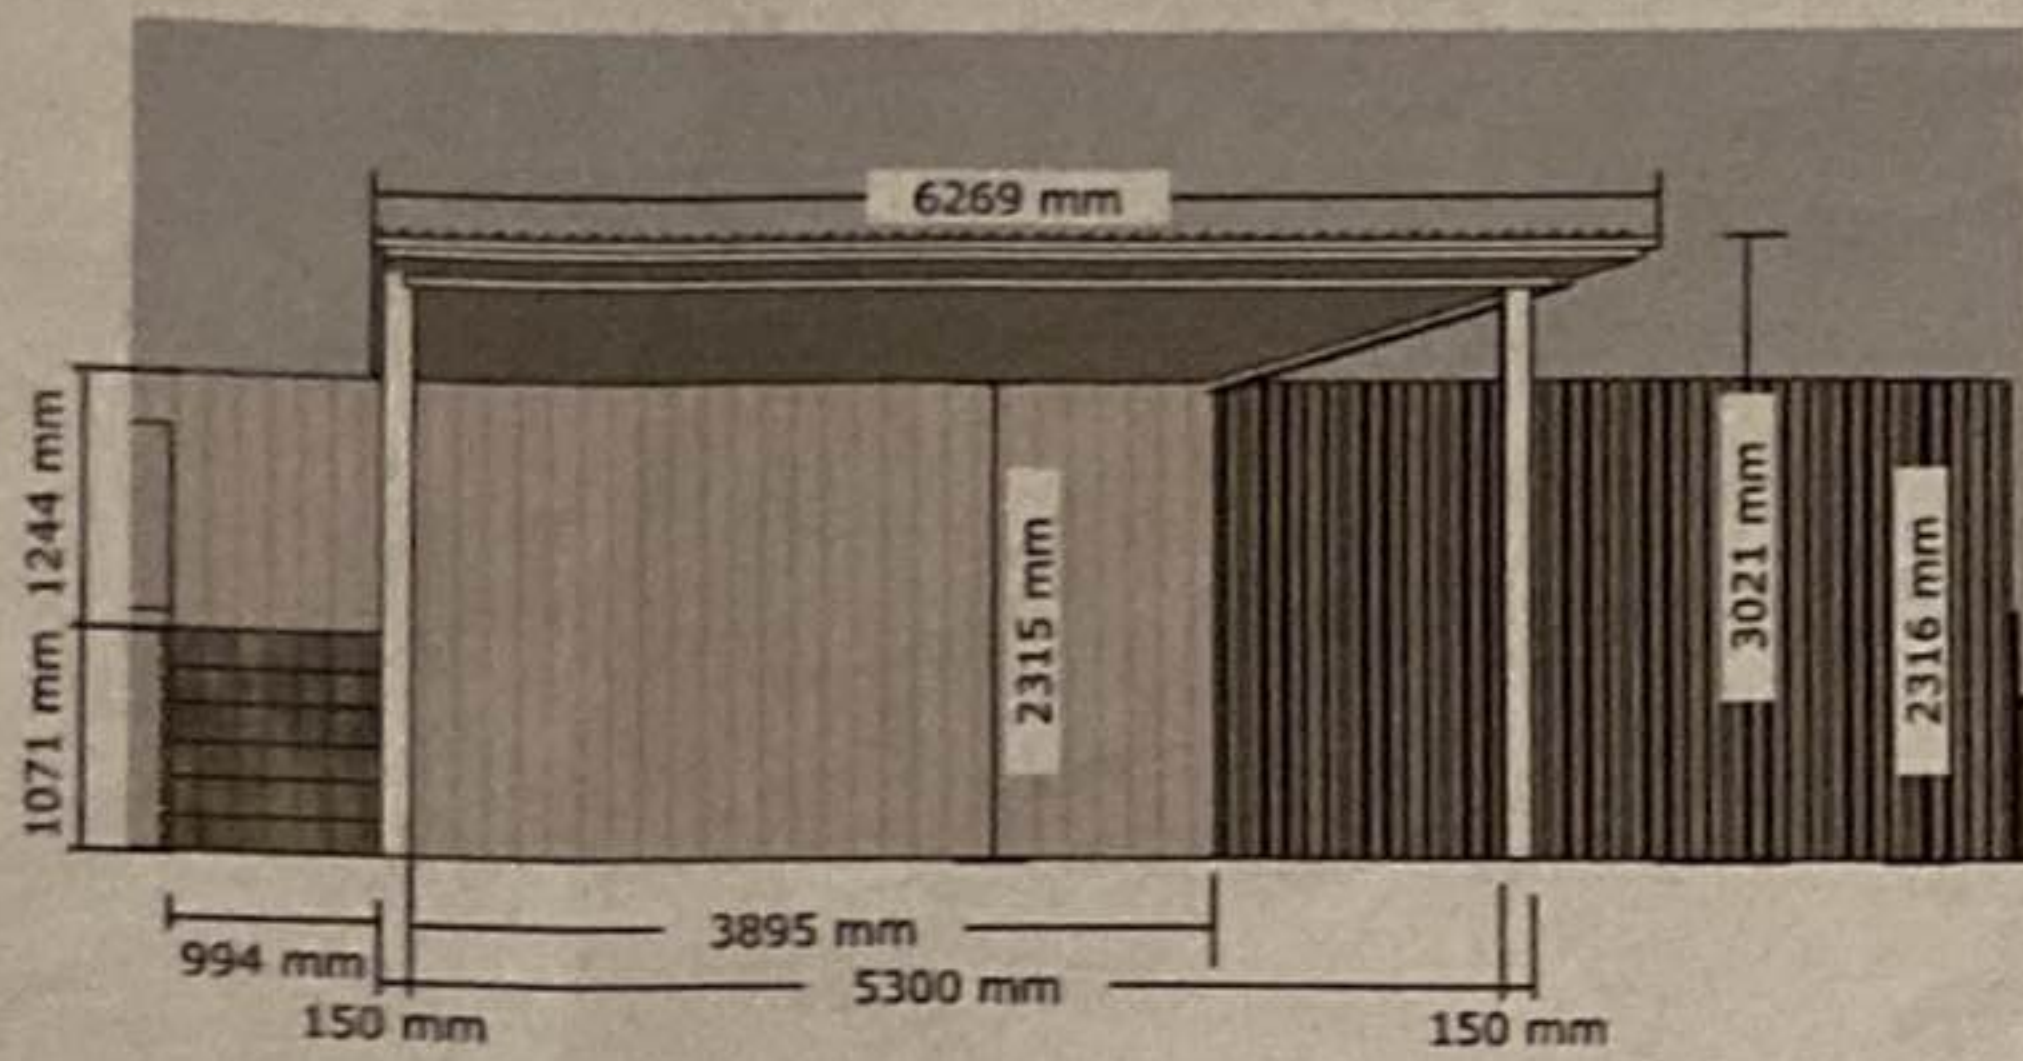


SECTION 3
1:100

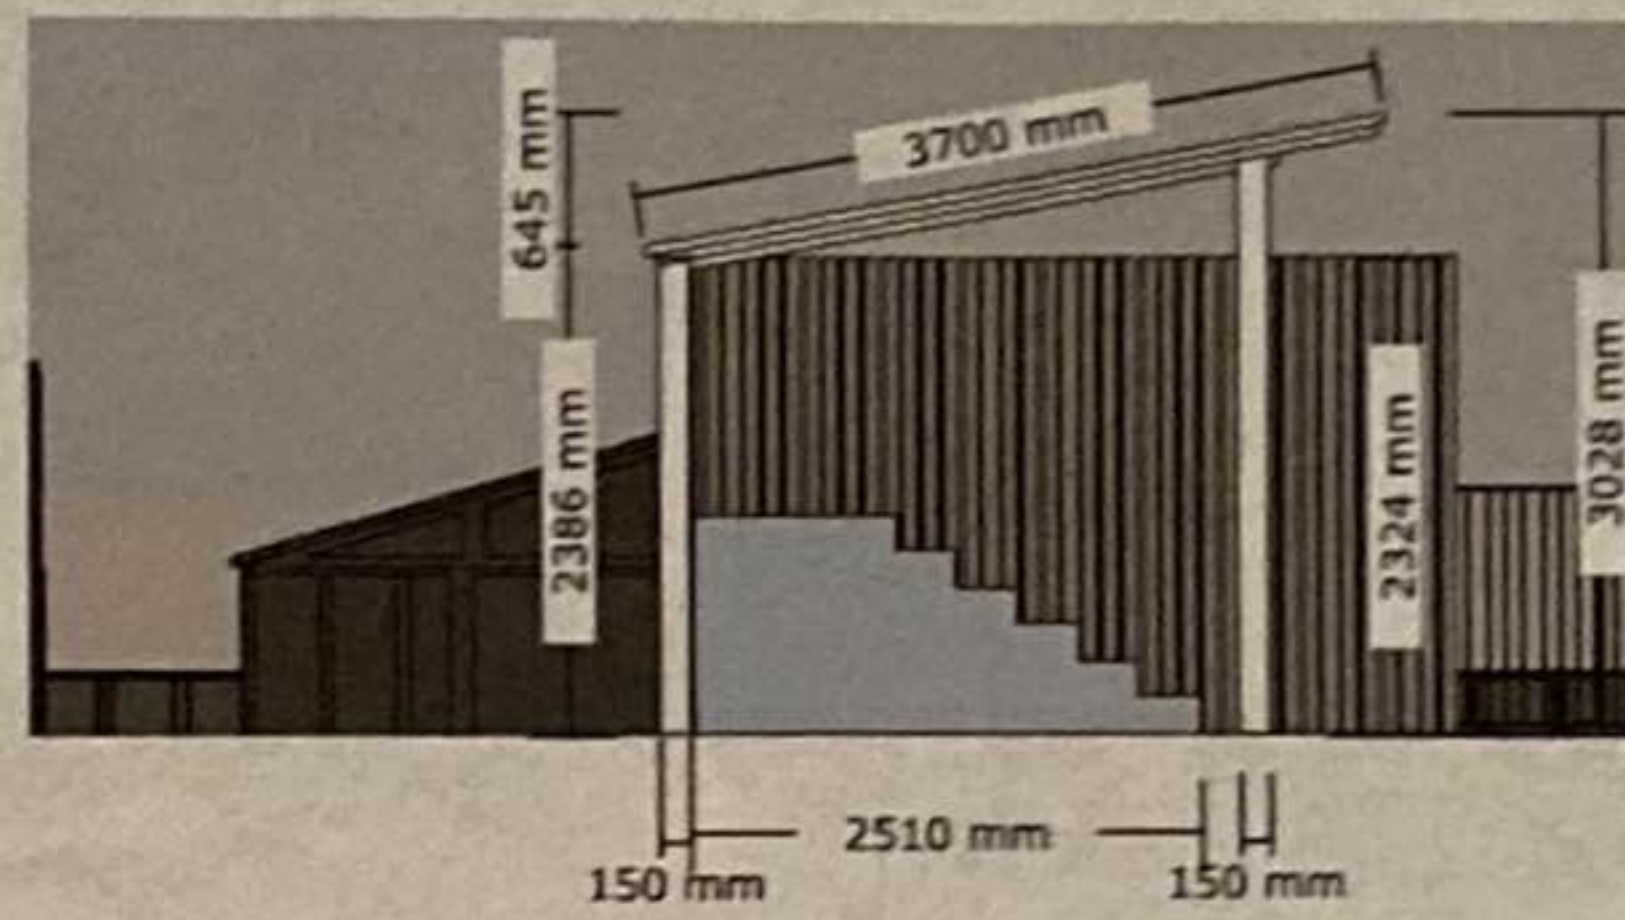


SECTION 4
1:100

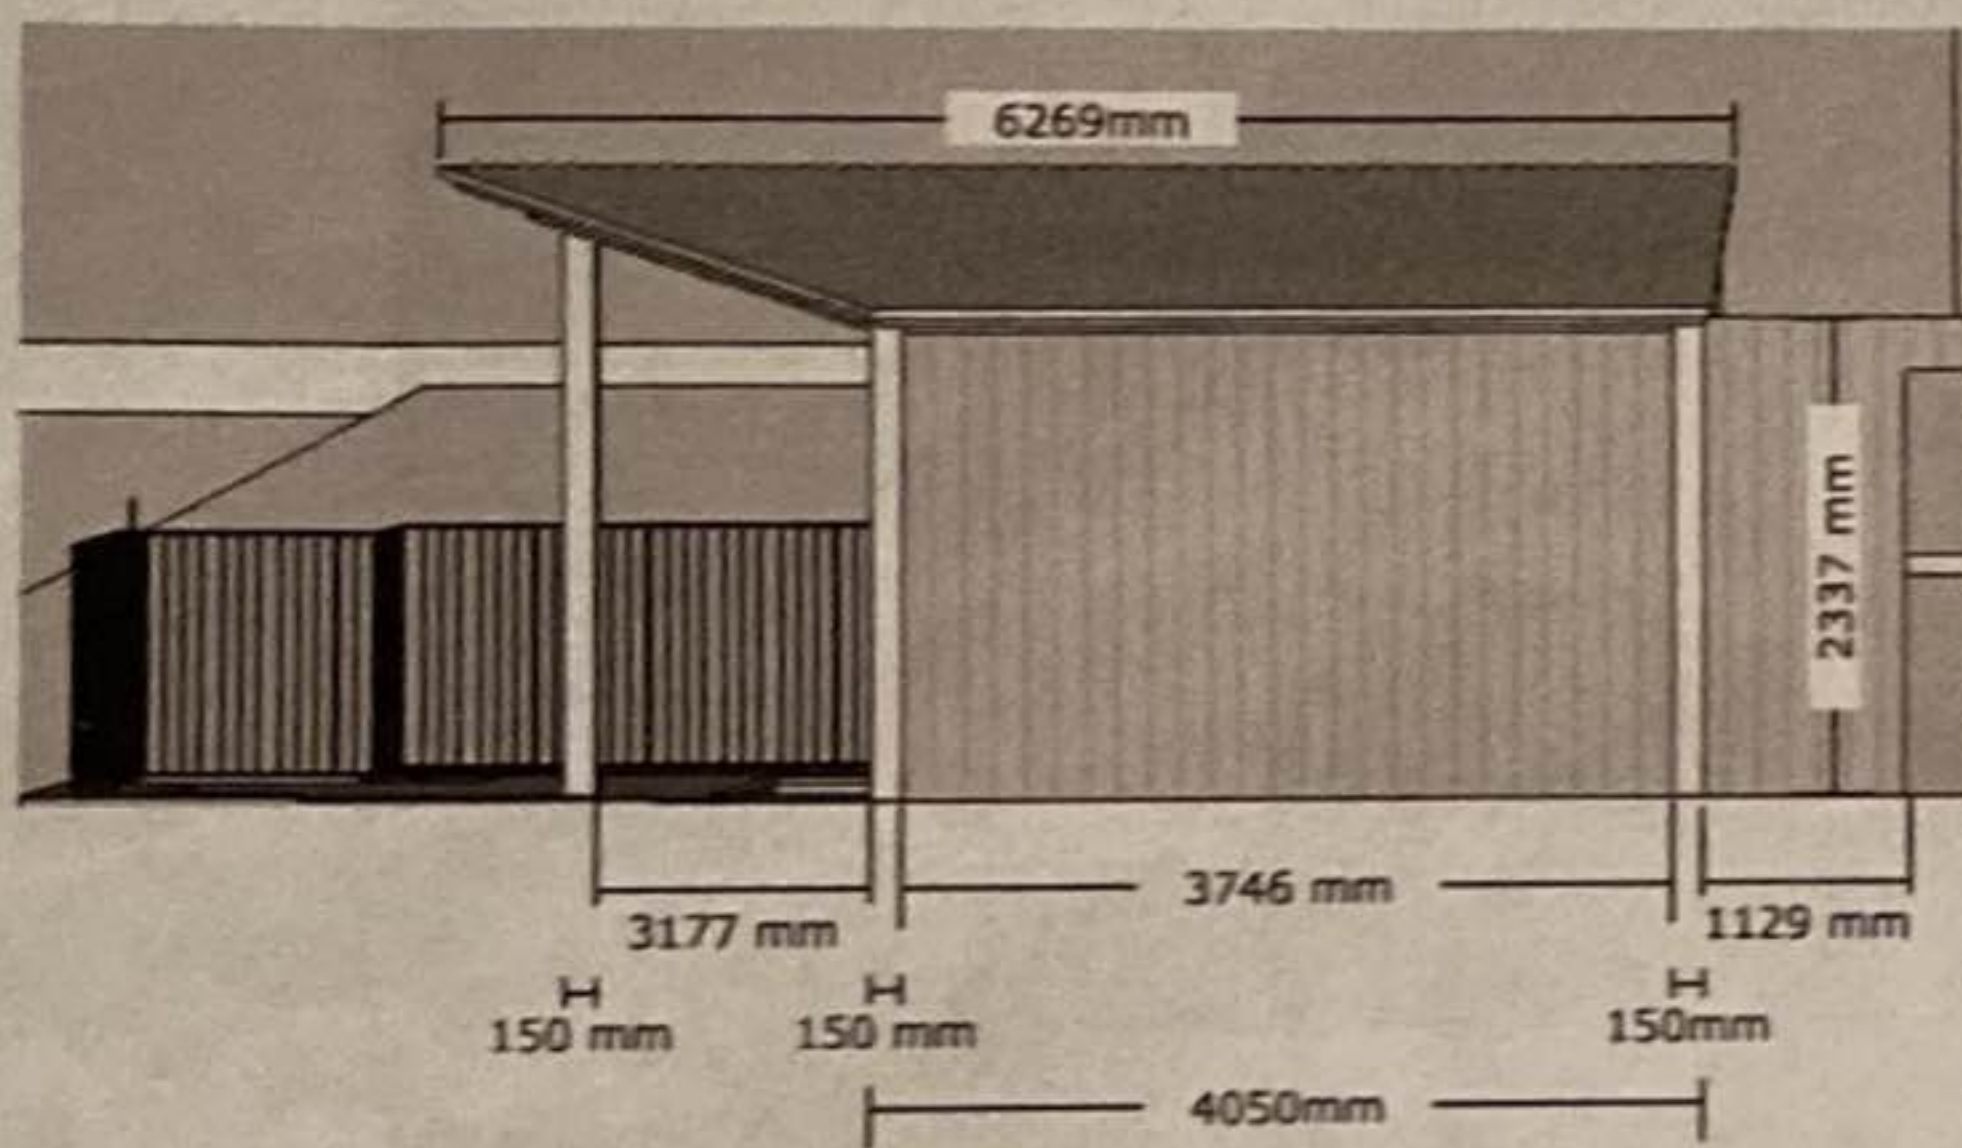

SECTION 5
1:100

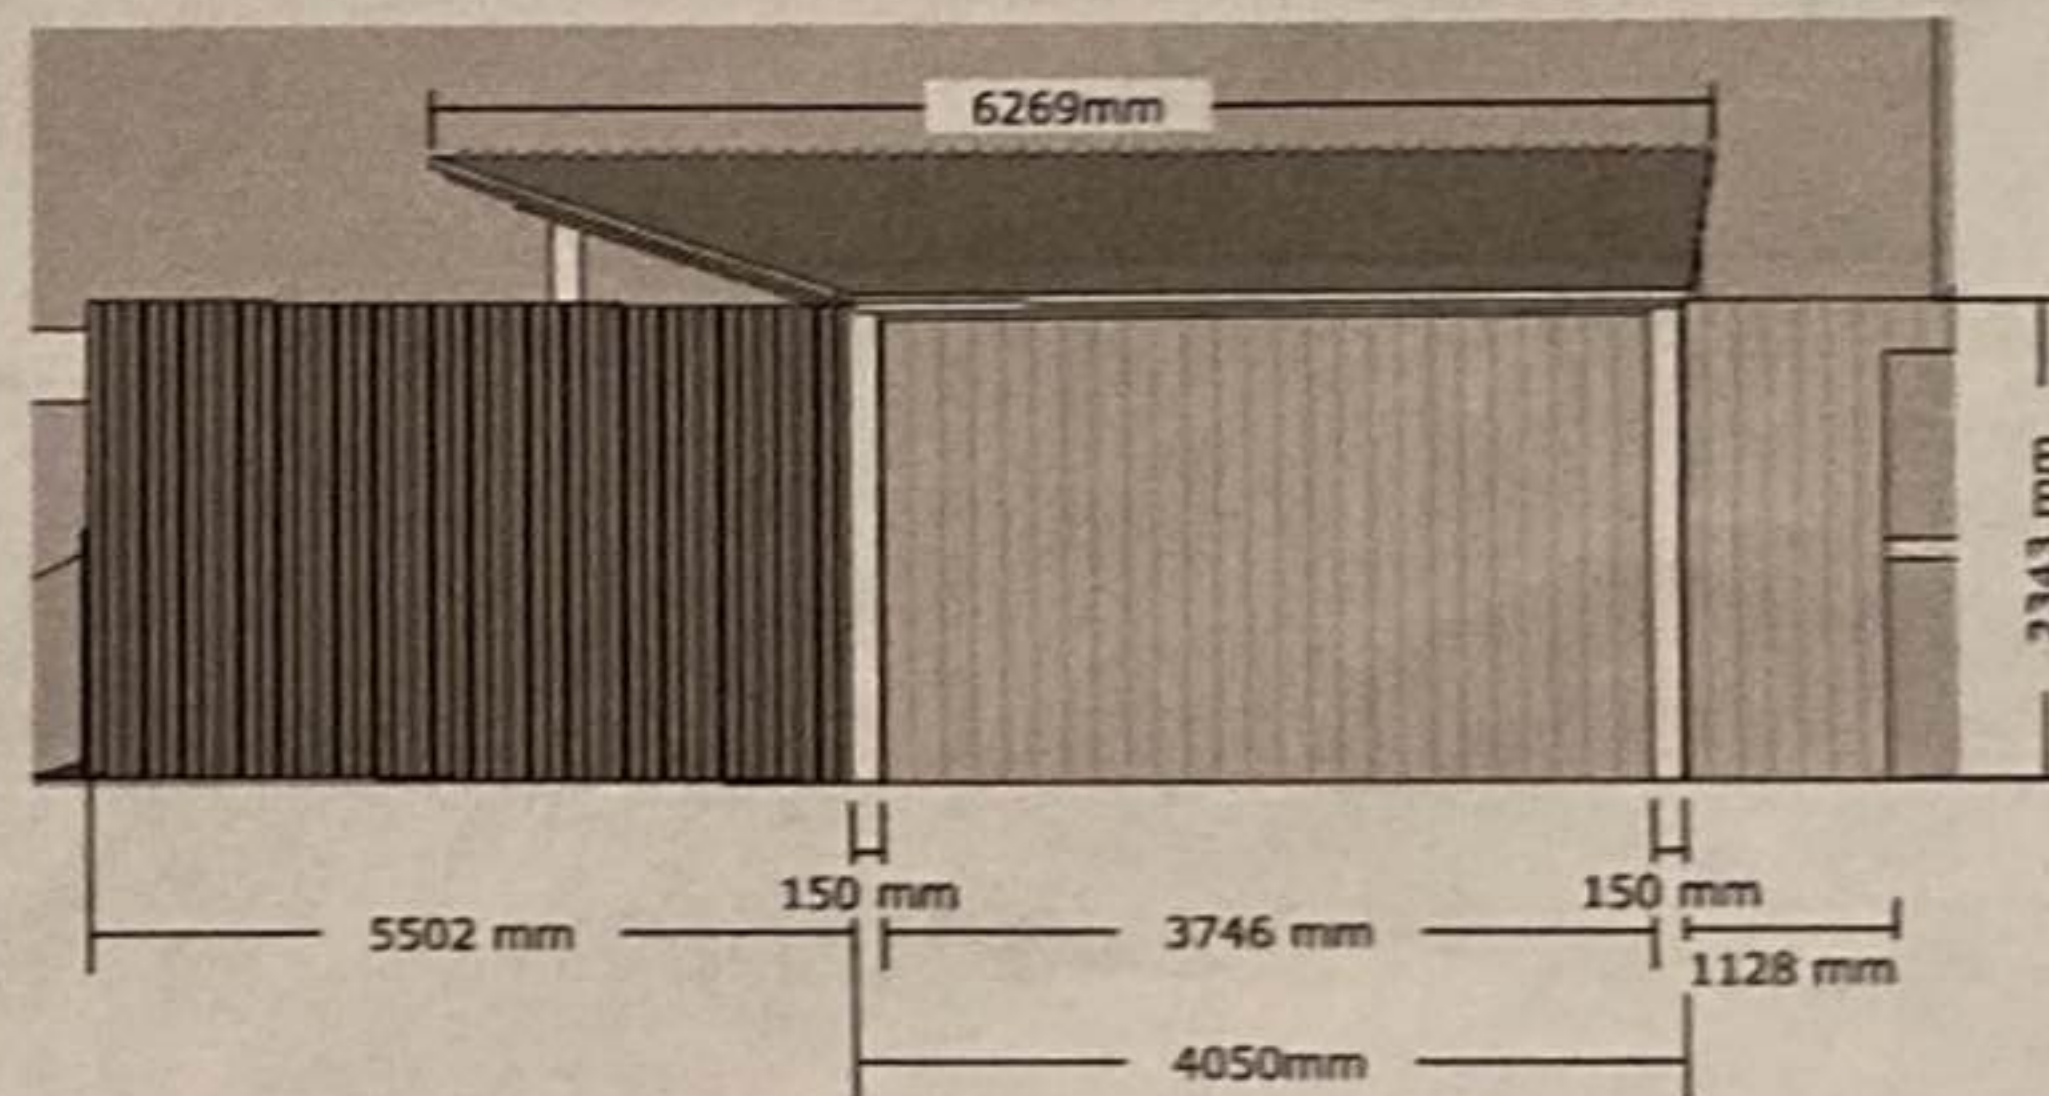

SECTION 6
1:100

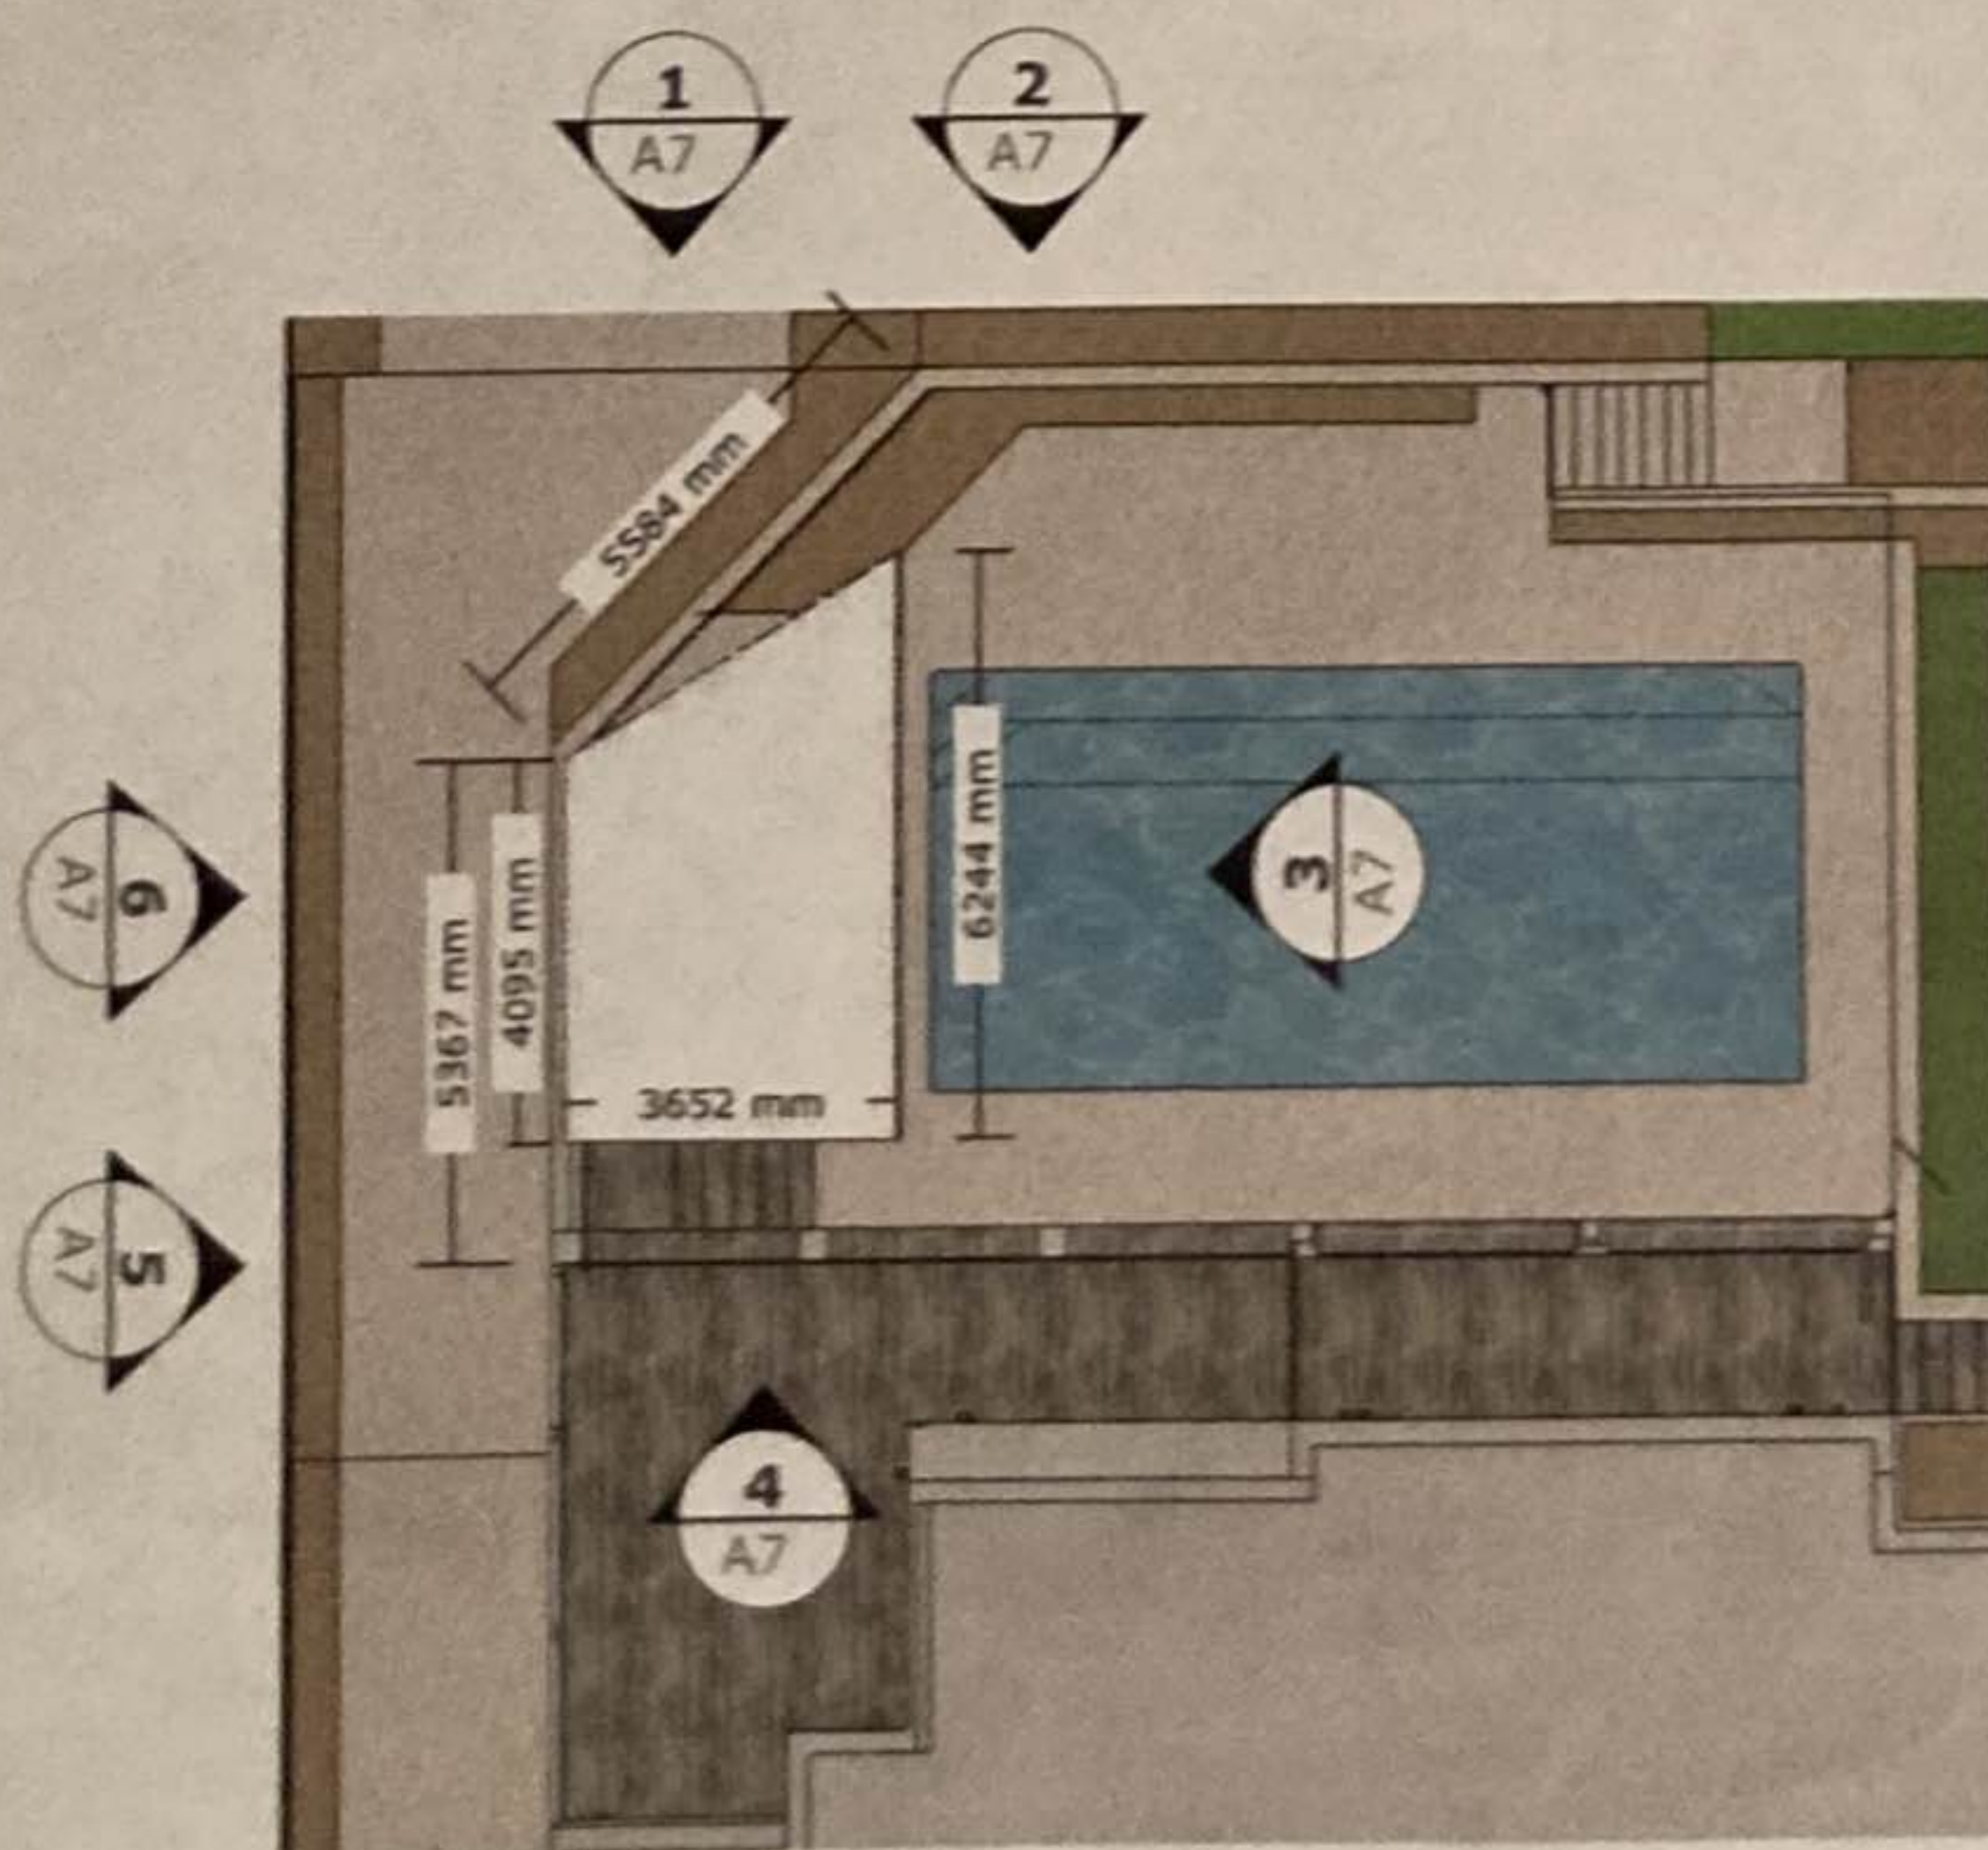

SECTION 1
1:100

PATIO A3

CONCEPTUAL PLAN ONLY
ALL DIMENSIONS TO BE
CONFIRMED ON SITE PRIOR TO
CONSTRUCTION



STEEVE MIRAGLIOTTA
info@sjmspatialdesign.com
0408222708

ABN 708 124 829 03

Client

SUSAN & STUART GOODREID

Address

71 Staton Road, East Fremantle

Drawing

LANDSCAPE PLAN

Scale on A3


1:100

Date

20.08.21

Sheet

A7 OF 10

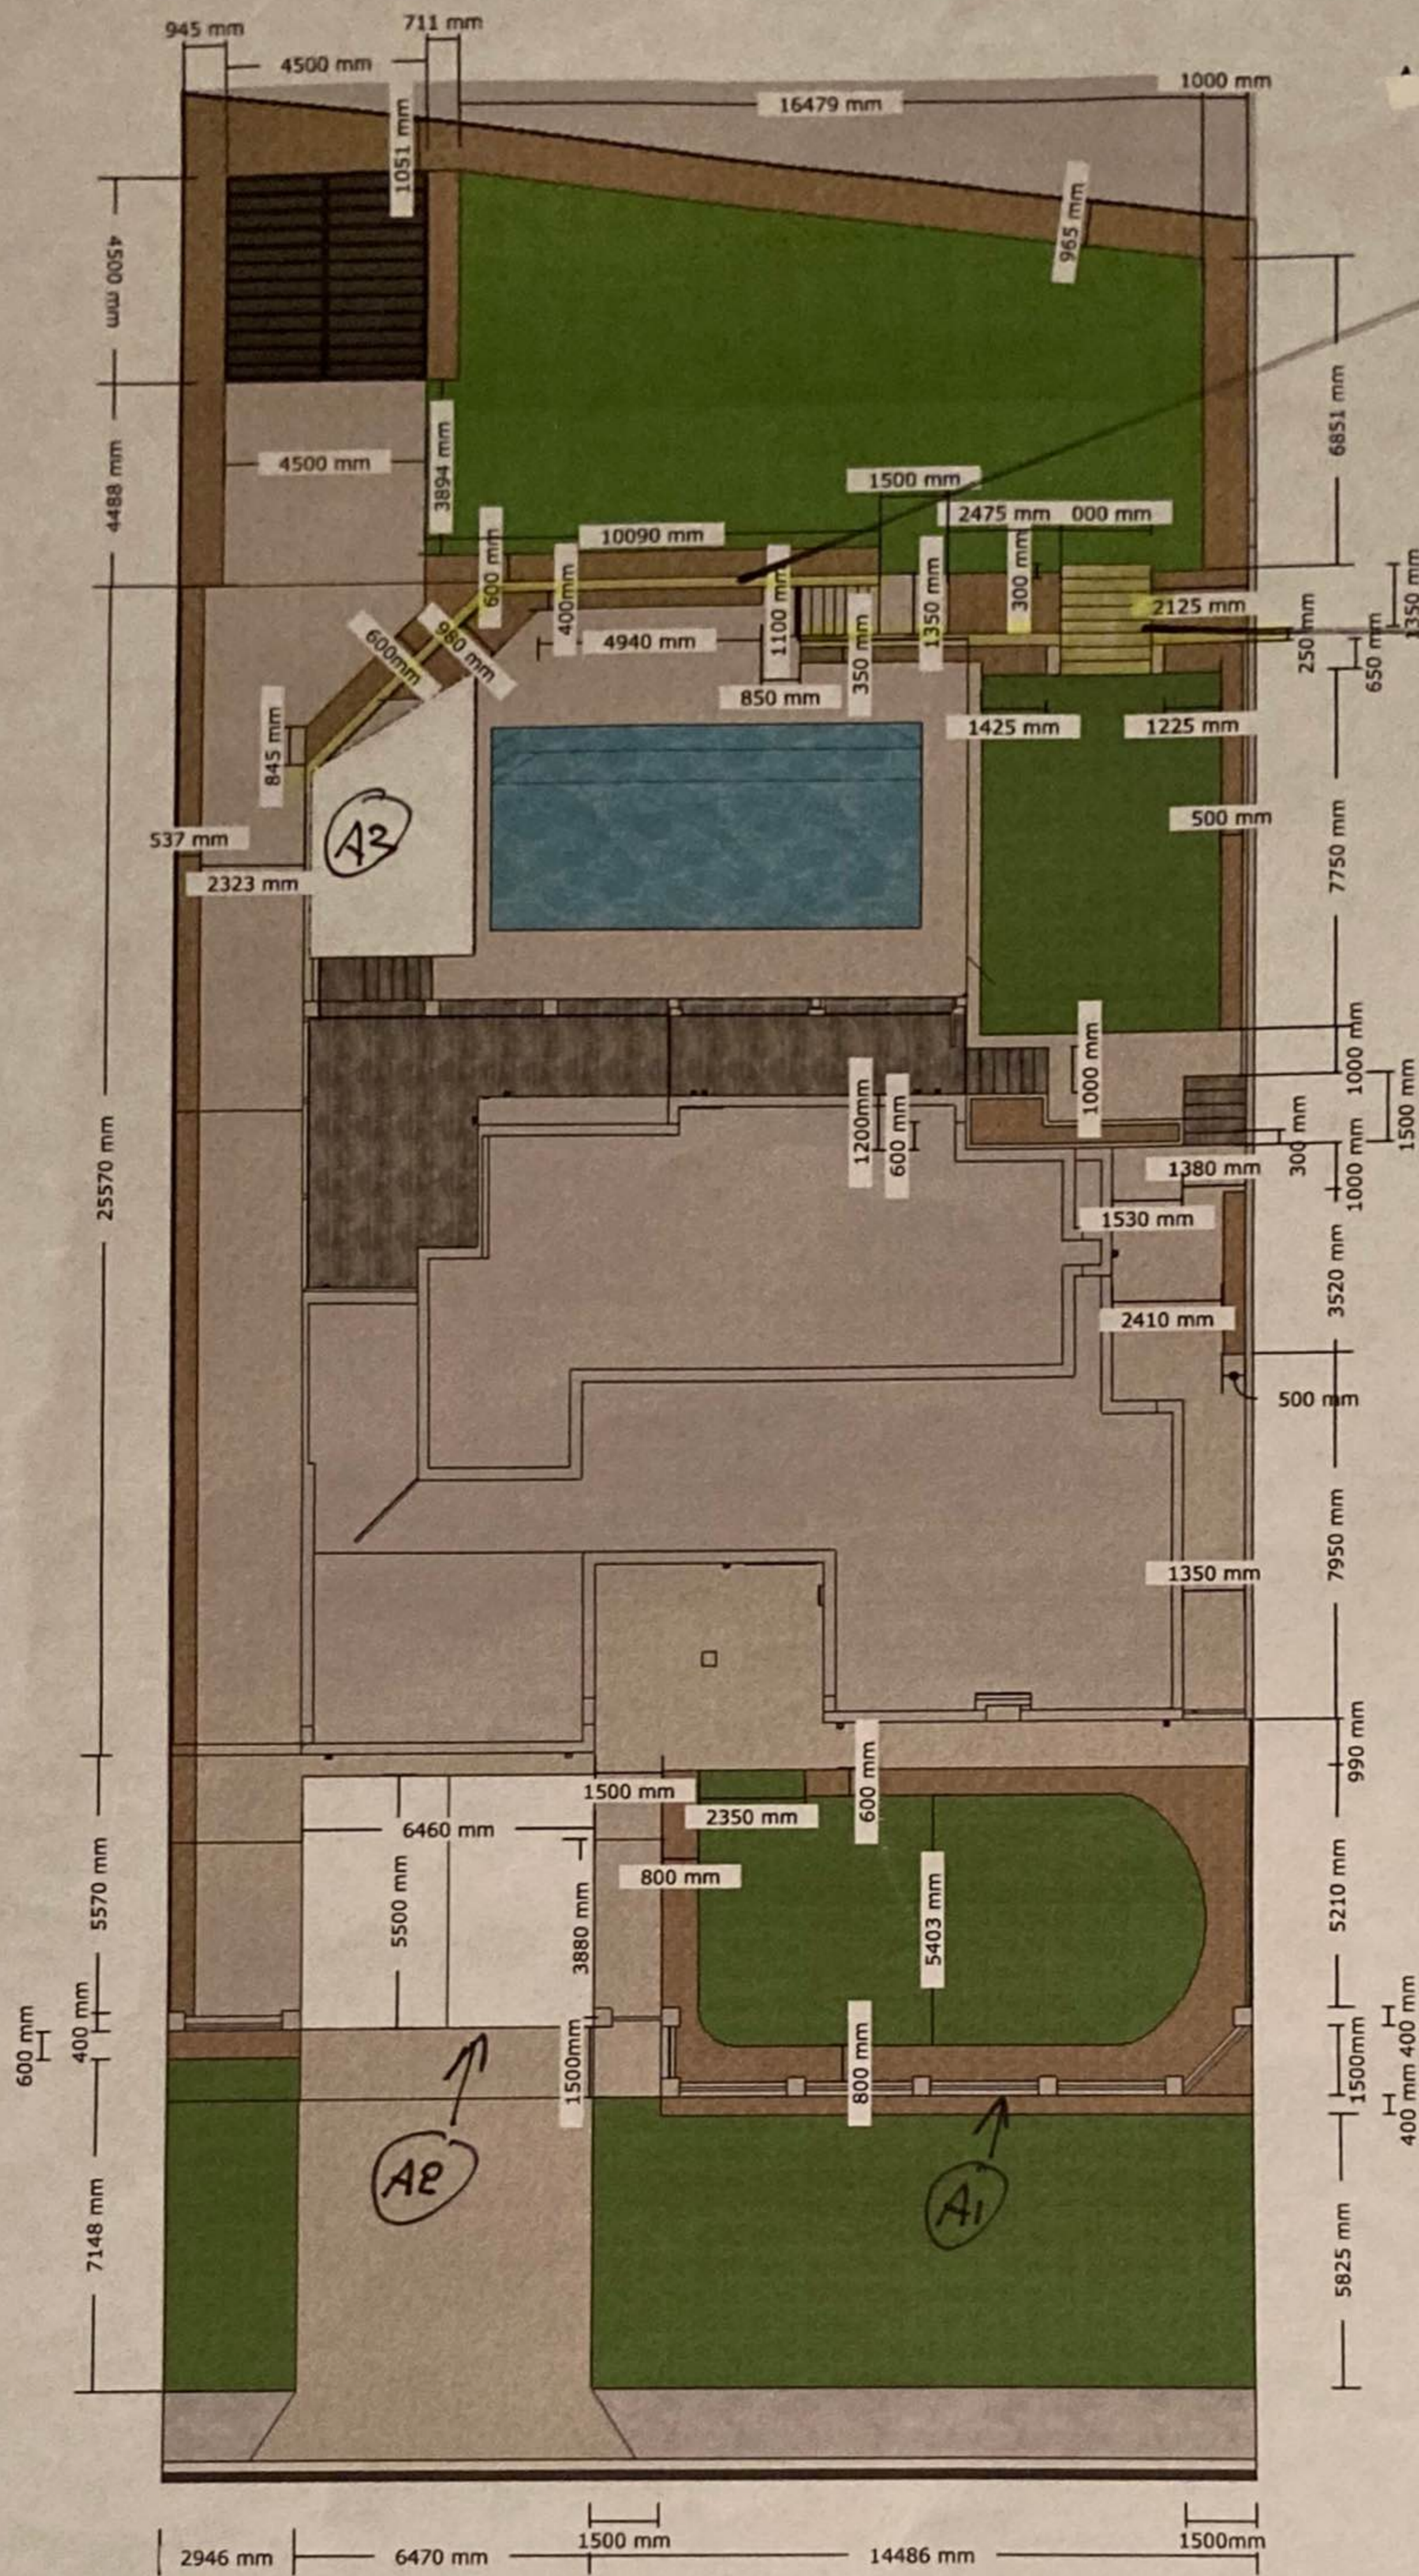

CONCEPTUAL PLAN ONLY
 ALL DIMENSIONS TO BE
 CONFIRMED ONSITE PRIOR TO
 CONSTRUCTION



STEEVE MIRAGLIOTTA
 info@sjmspatialdesign.com
 0408222708

ABN 708 124 829 03

Client

SUSAN & STUART GOODREID

Address

71 Staton Road, East Fremantle

Drawing

LANDSCAPE PLAN

Scale on A3

1:200

Date

20.08.21

Sheet

A2 OF 10