

CLAYTON STREET

40
38 Clayton St

Proposed retaining

36A Clayton St

36B Clayton St

36
143 Petra St

150

150

152

153


38

Project : 36B Clayton St Retaining Wall


Drawing Name: Location Overview

Drawing No. : 1 of 4





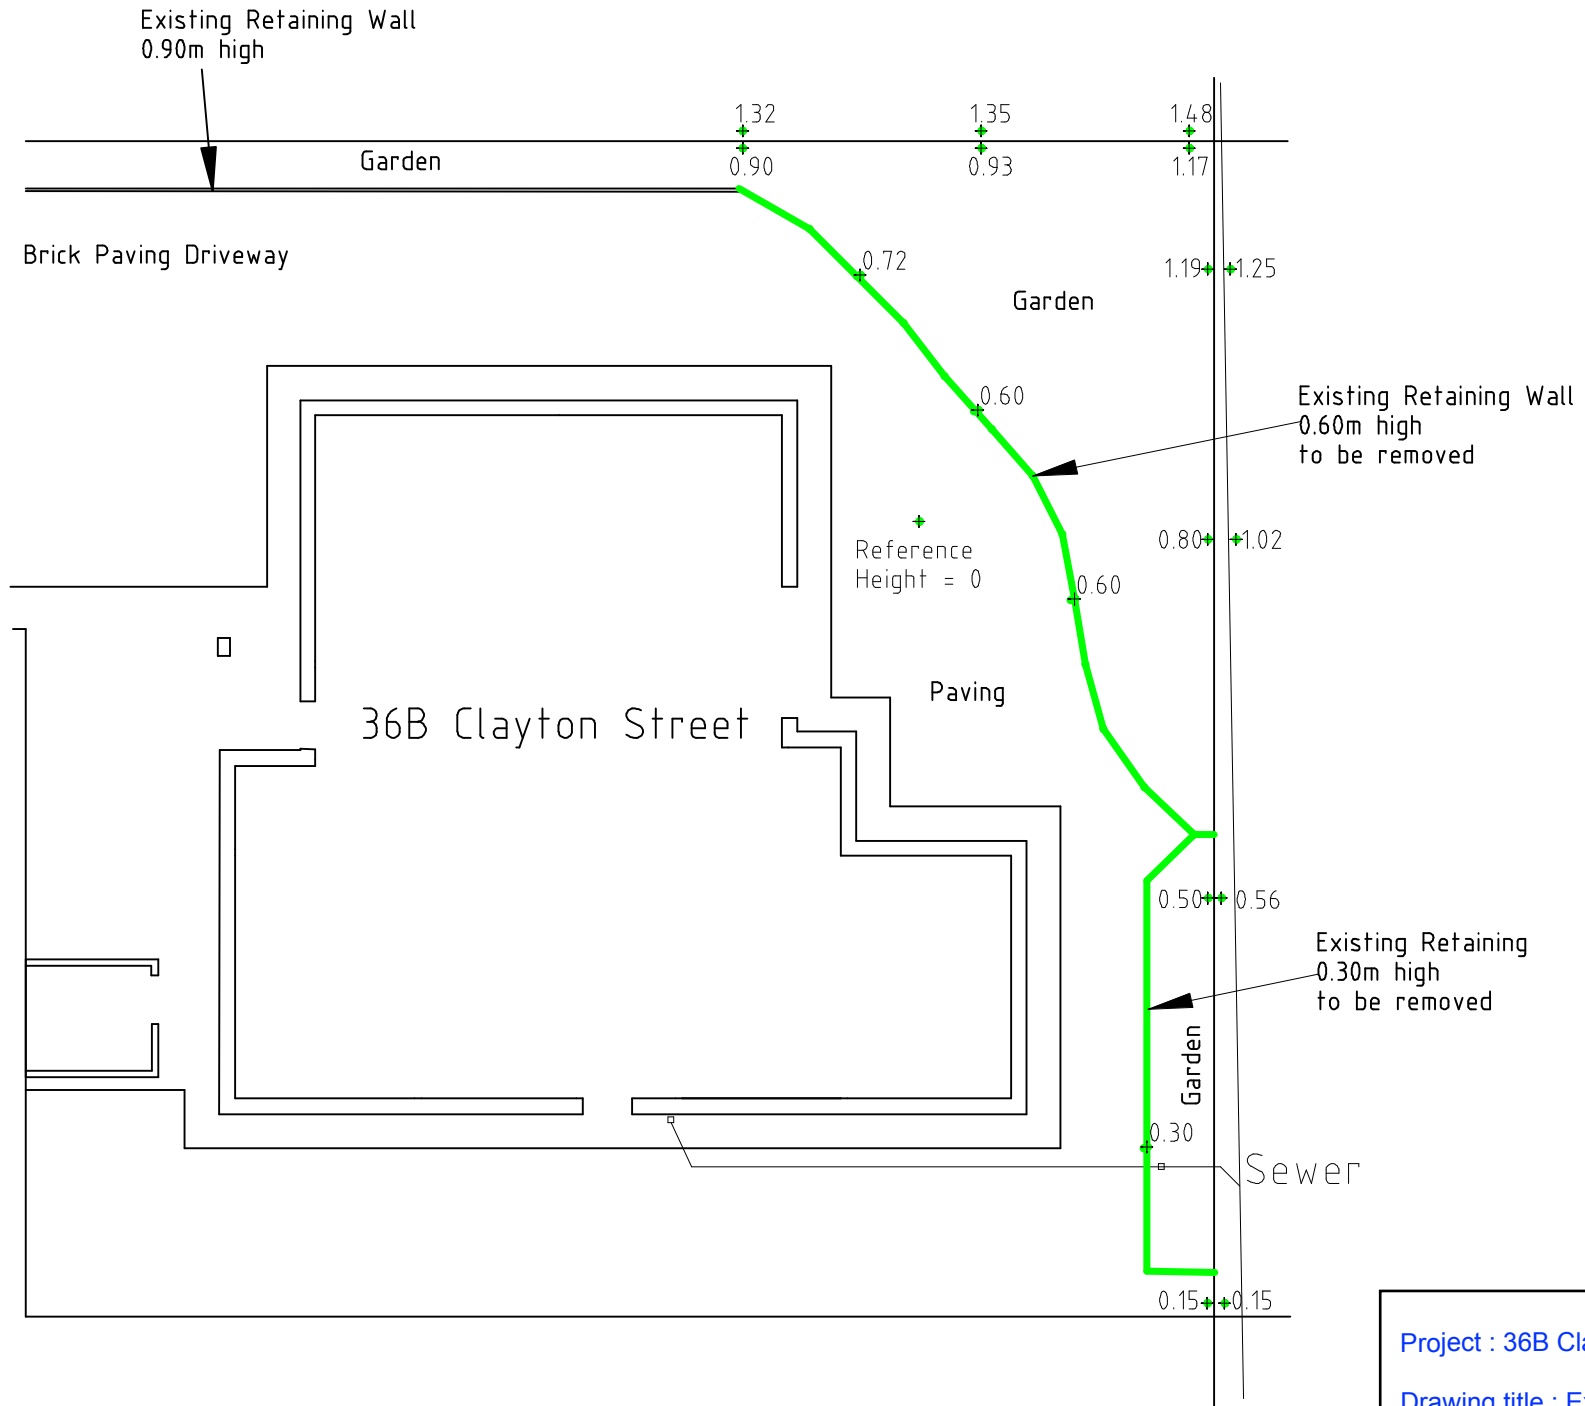

Project : 36B Clayton St Retaining Wall
Drawing title : Existing Site Levels
Drawing No. : 2 of 4


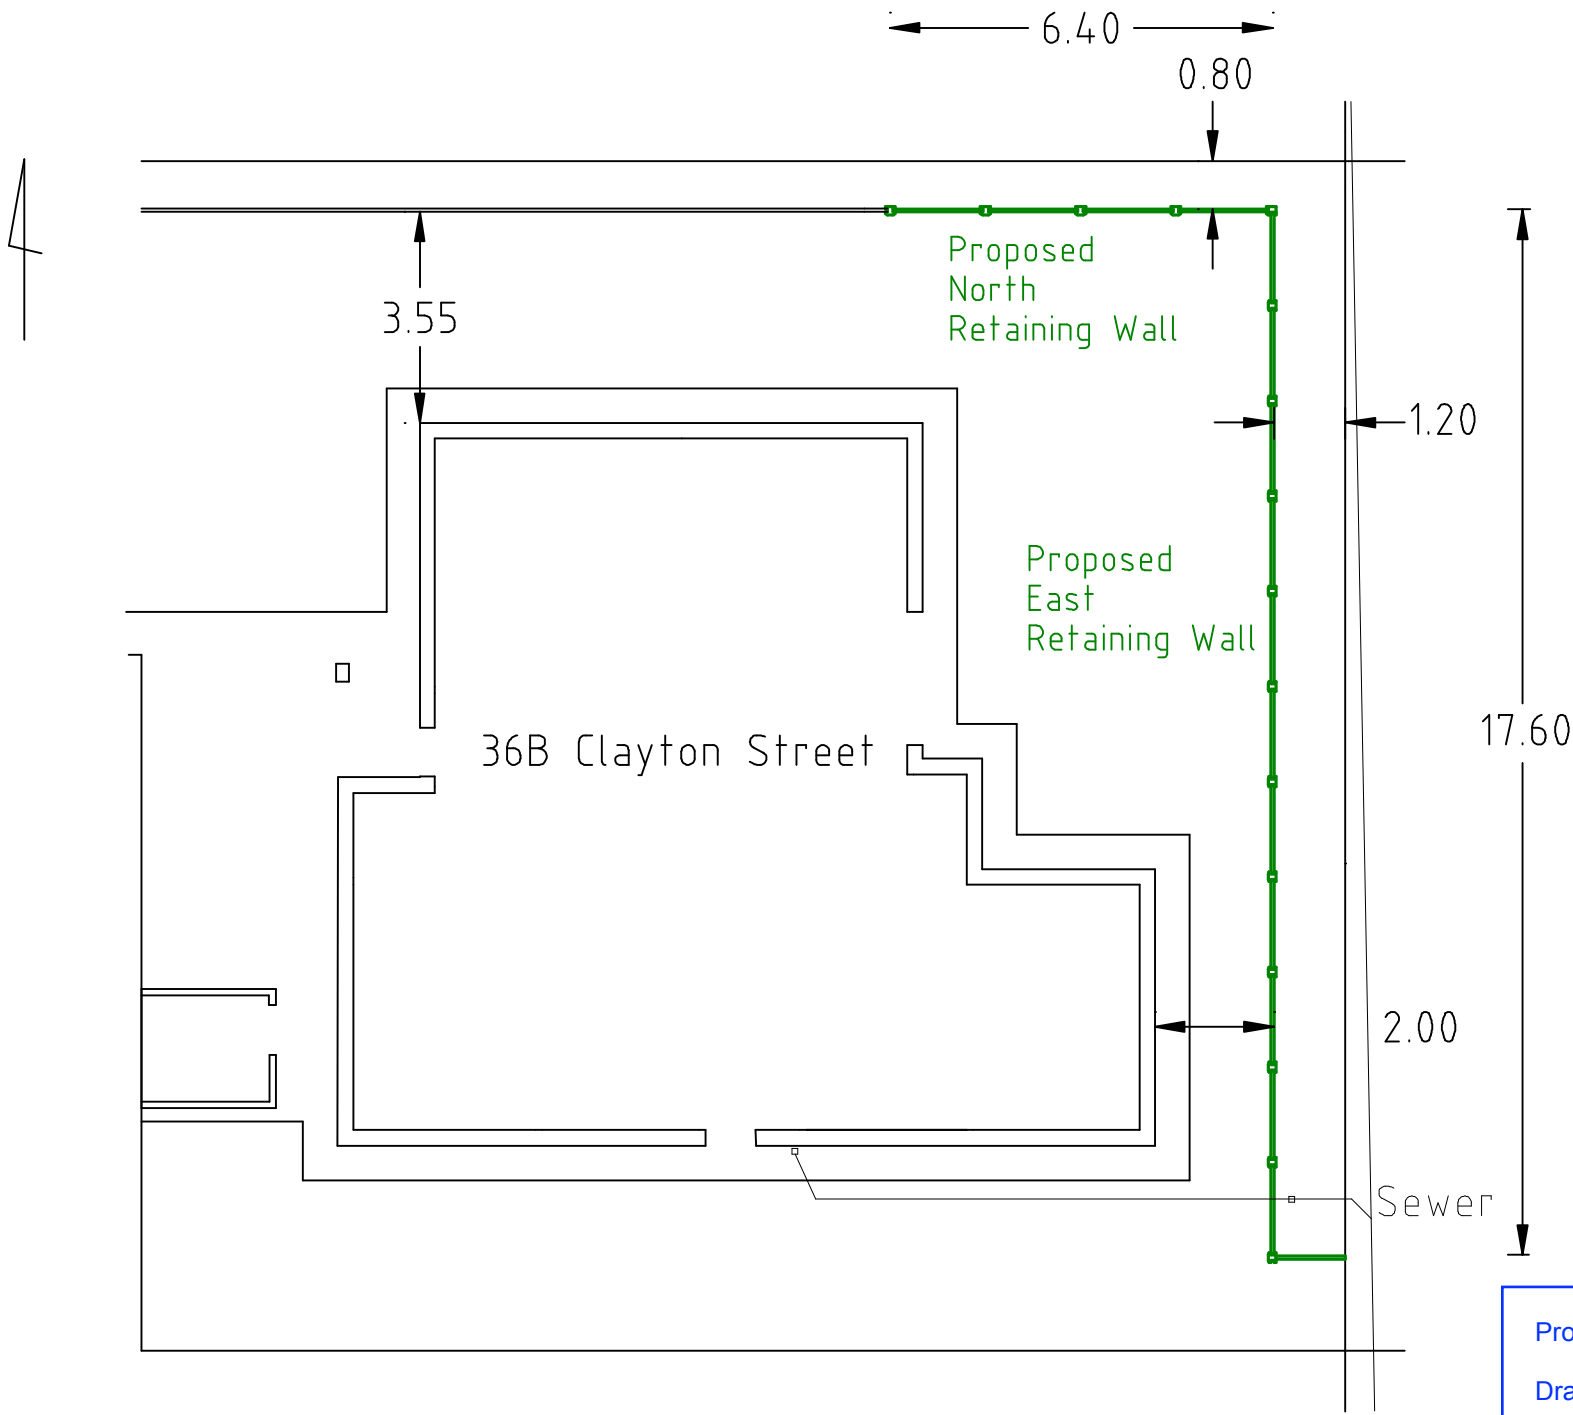


Project : 36B Clayton St Retaining Wall
Drawing Title : Proposed Retaining Wall Plan
Drawing No. : 3 of 4

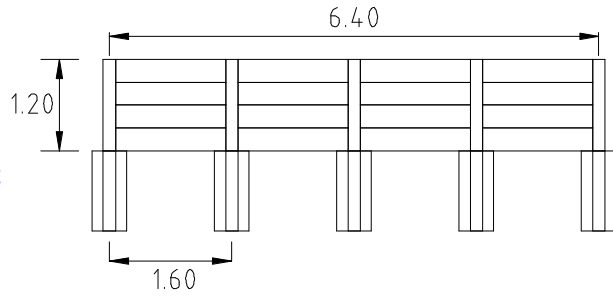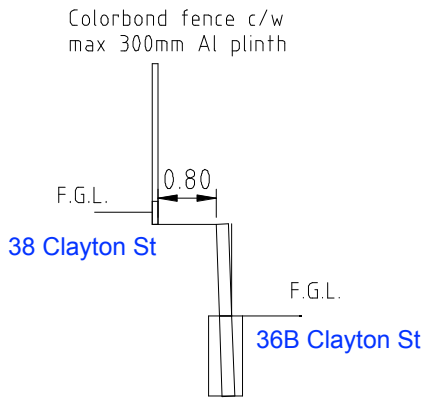

North Retaining Wall

1. "Advanced Modular Retaining" concrete panel and posts.
2. Panels 1500 x 300 x 50mm.
3. Limestone finish.
4. Installation as per Advanced Modular Retaining specification.

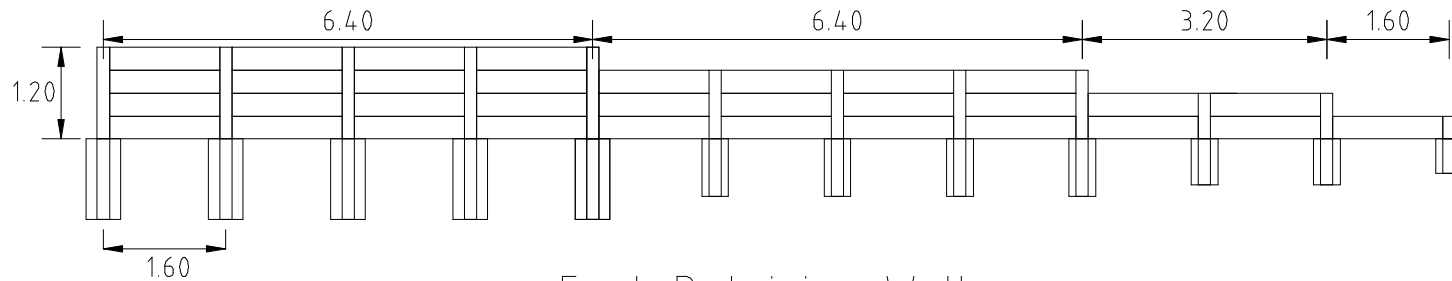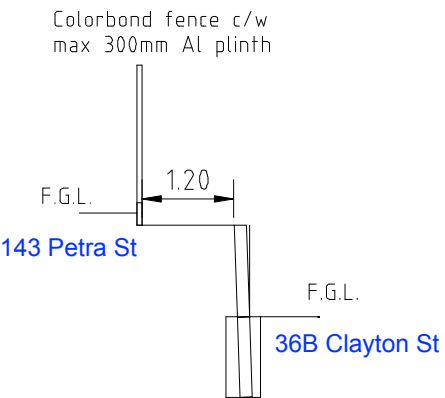

East Retaining Wall

Project : 36B Clayton St Retaining Wall
 Drawing Title : Retaining Wall Elevation
 Drawing No. : 4 of 4