

68 ALEXANDRA RD

9642

ATTIC STORE OVER GARAGE

RL2000

EXIST STAIRS DN

EXIST BRICK WALL AT BOUNDARY

RL000 GL

4500

1200

6821

EXIST DOOR

NEW PATIO

DEMOLISH EXIST COVERED WALKWAY  
BRICK PAVING

NEW PATIO

REUSE EXISTING POSTS AND BEAM  
NEW POST CHAIRS. NEW BRICK PAVING

NEW OUTDOOR LIVING AREA  
COVERED  
40 X 45 H3 RAFTERS AT  
450 CG. BATTENS TO X 30 600 CG  
POLYCARBONATE ROOFING

BALCONY OVER  
REUSE BALCONY  
29C TO BALCONY  
GARDEN

NEW BATHRM fitout NOT IN THIS APPLICATION

BED 4

BED 3

BED 1

BED 2


sh/r/bt/o


new door

cb

lid

DESK

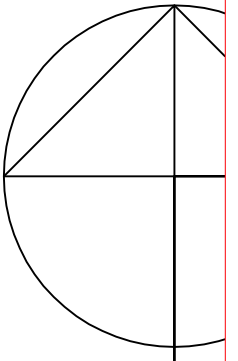


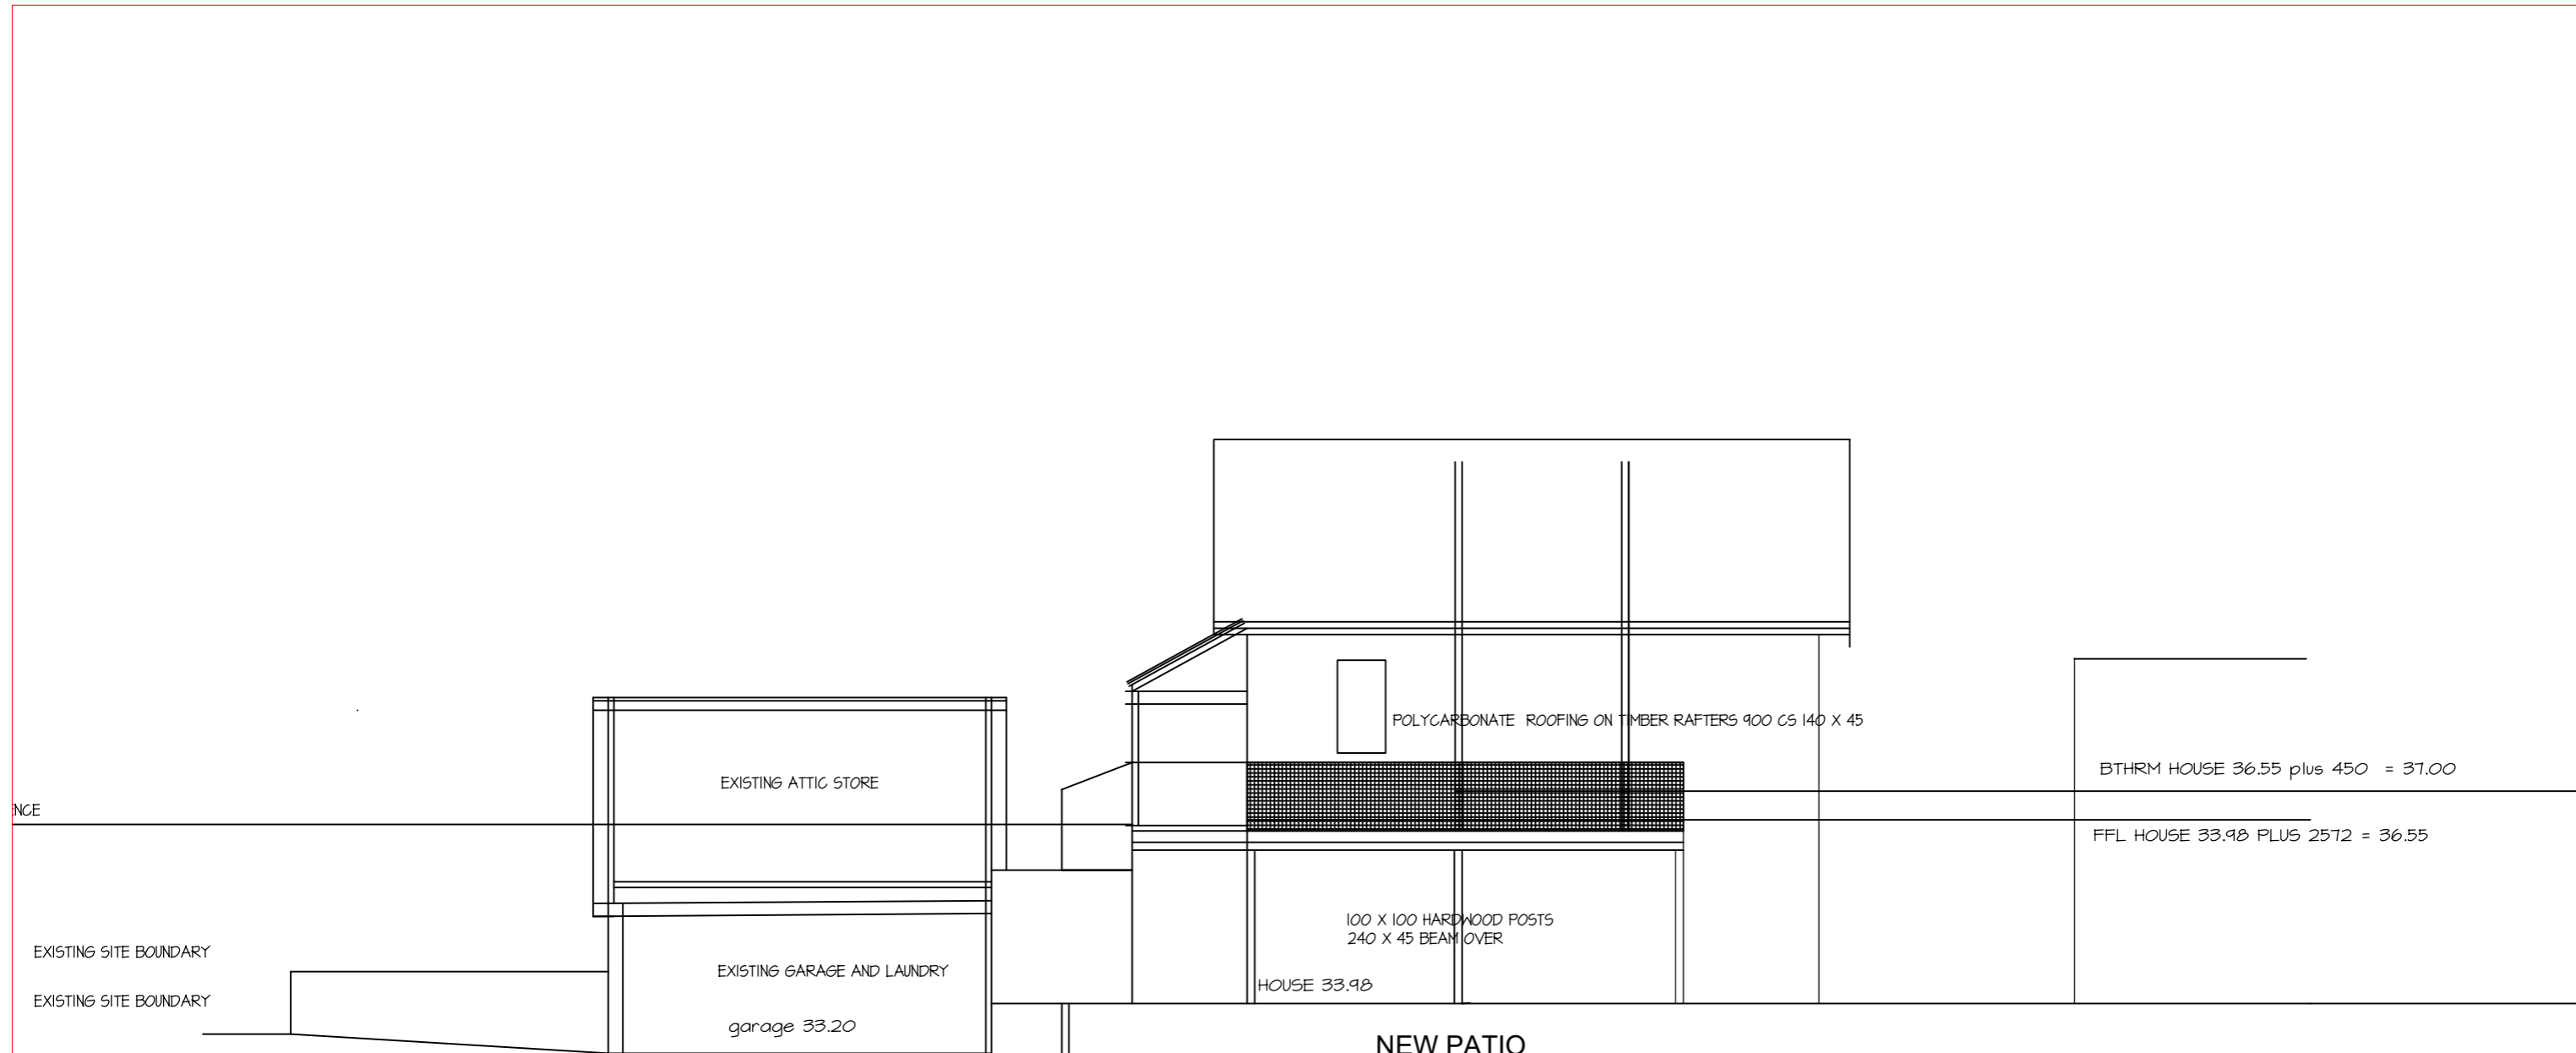

NEW EXT ACCESS STAIR  
IN TIMBER

NEW PATIO

**SOUTH ELEVATION**

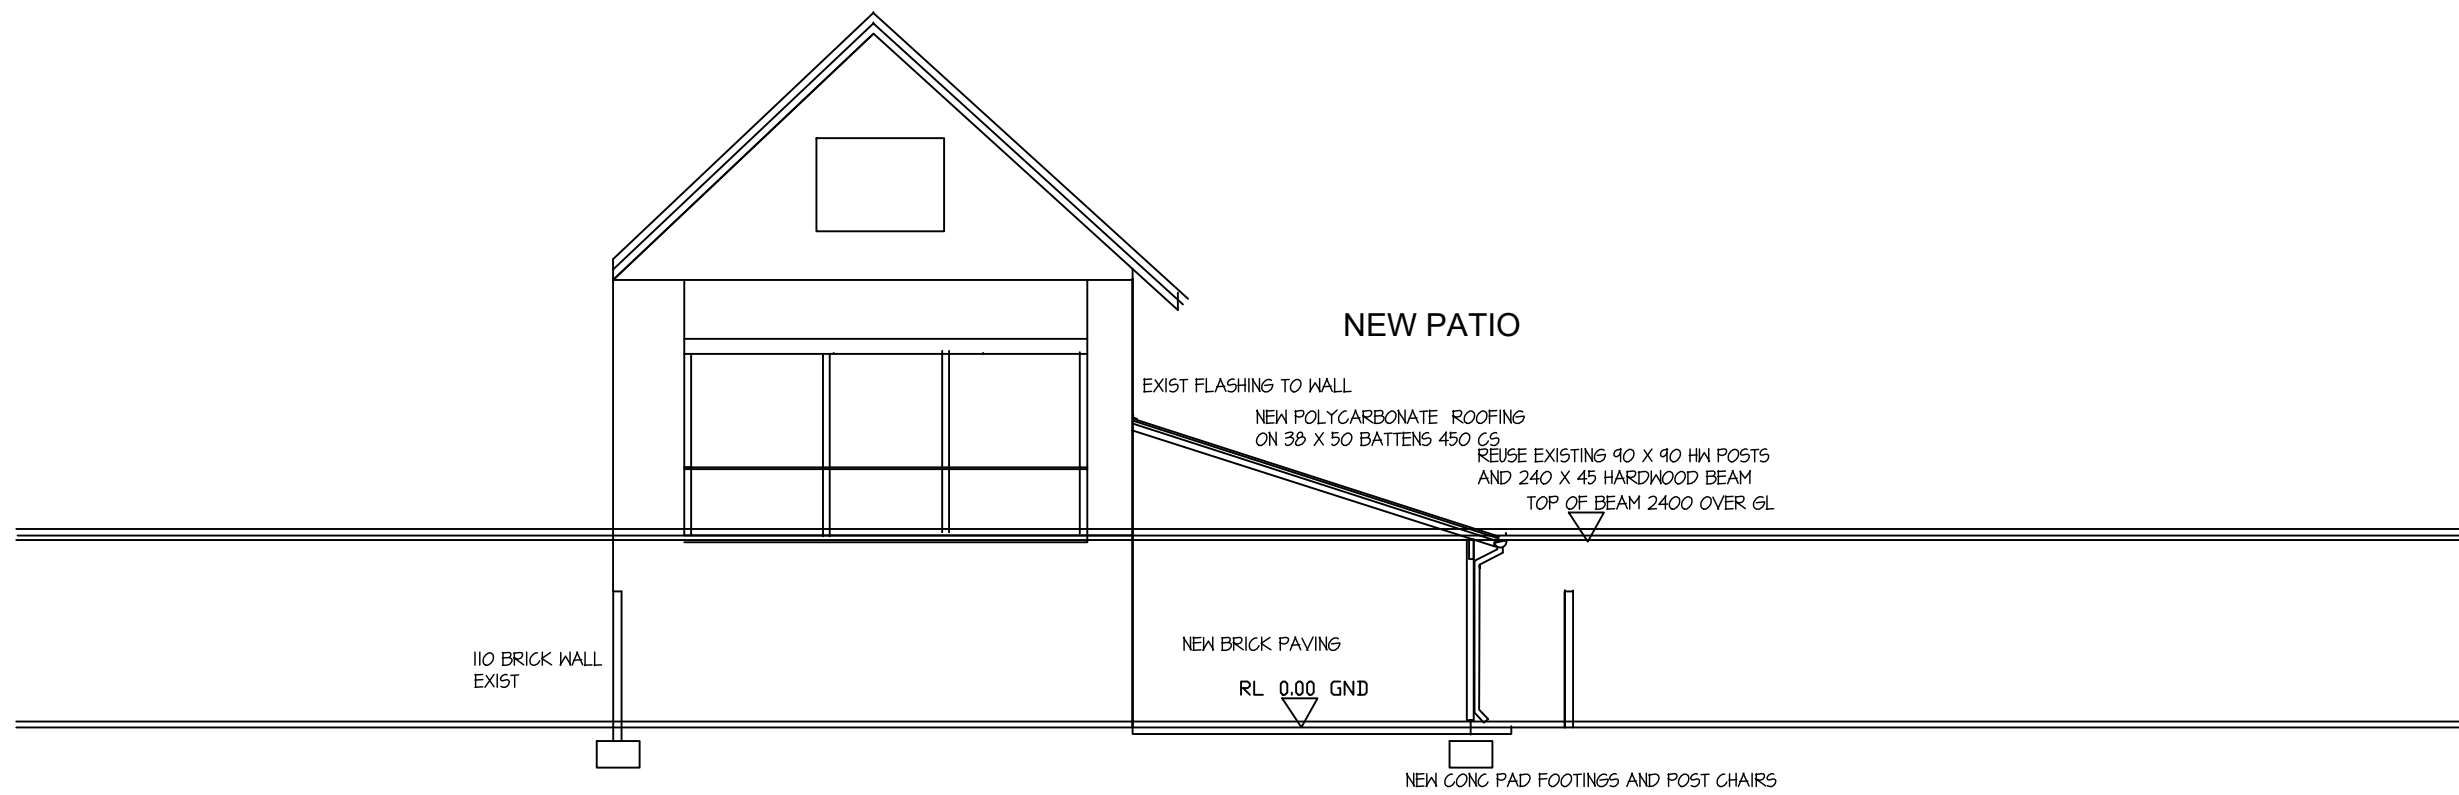

## WEST ELEVATION