


*Federation
Wife on
iron frame
see attached photo
Federation
Red painted.*

*First
screed
painted
white
to match
existing
house
pillars*

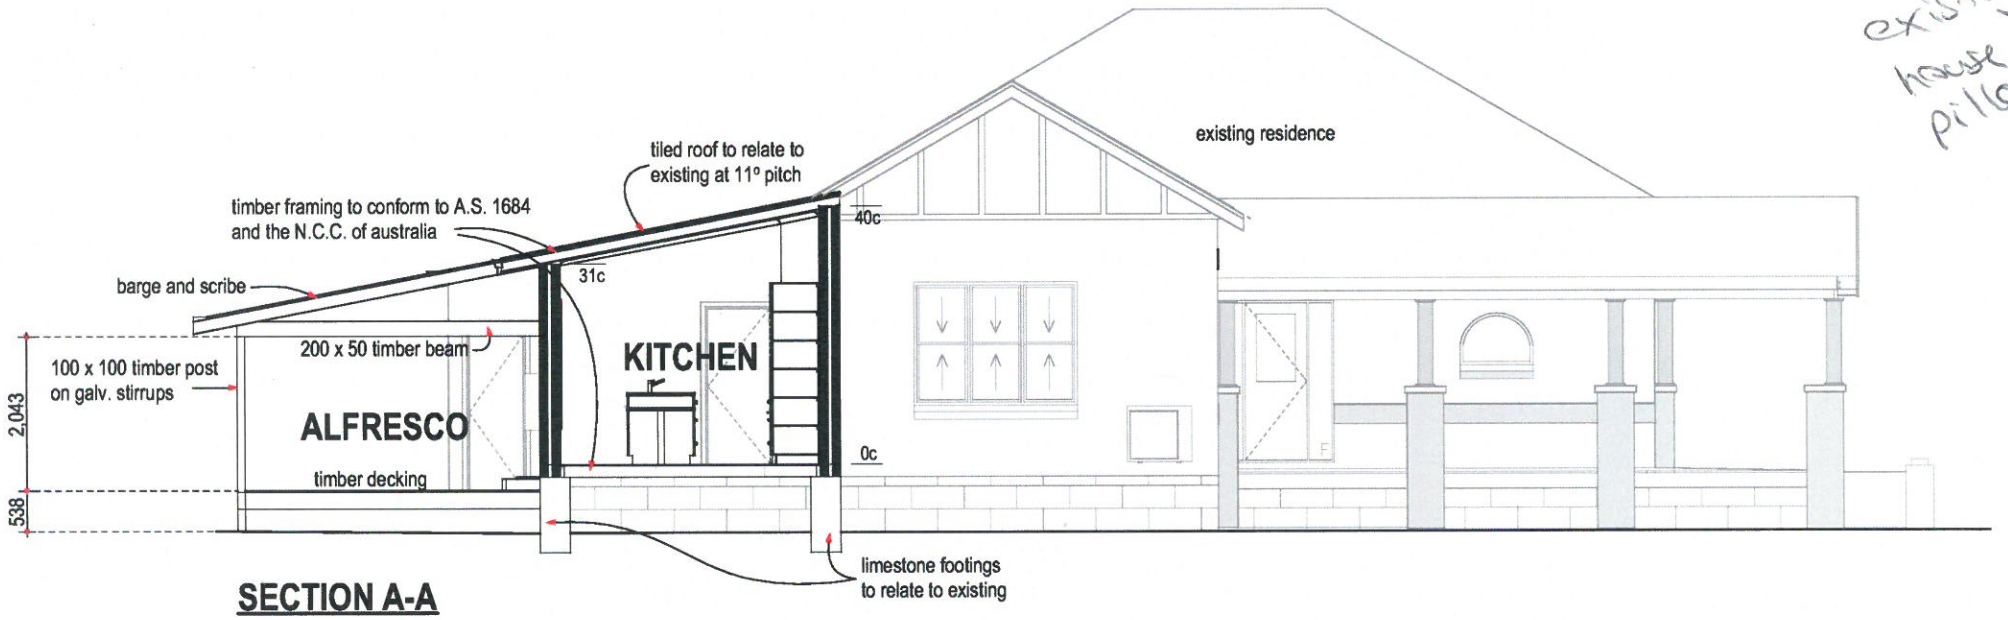

Fences

*grey/charcoal
colour*



PROPOSED RESIDENCE FOR:
Shelley Davies

ADDRESS:
14 Dalgetty Street
East Fremantle


DRAWN: #Drawn
CHECKED: #Checked
DATE: 21/05/2020
21/05/2020

SECTIONS


SCALE: 1:100
SHEET:

HOME IMPROVEMENTS
JOB N°
#Pin


old tuck pointing

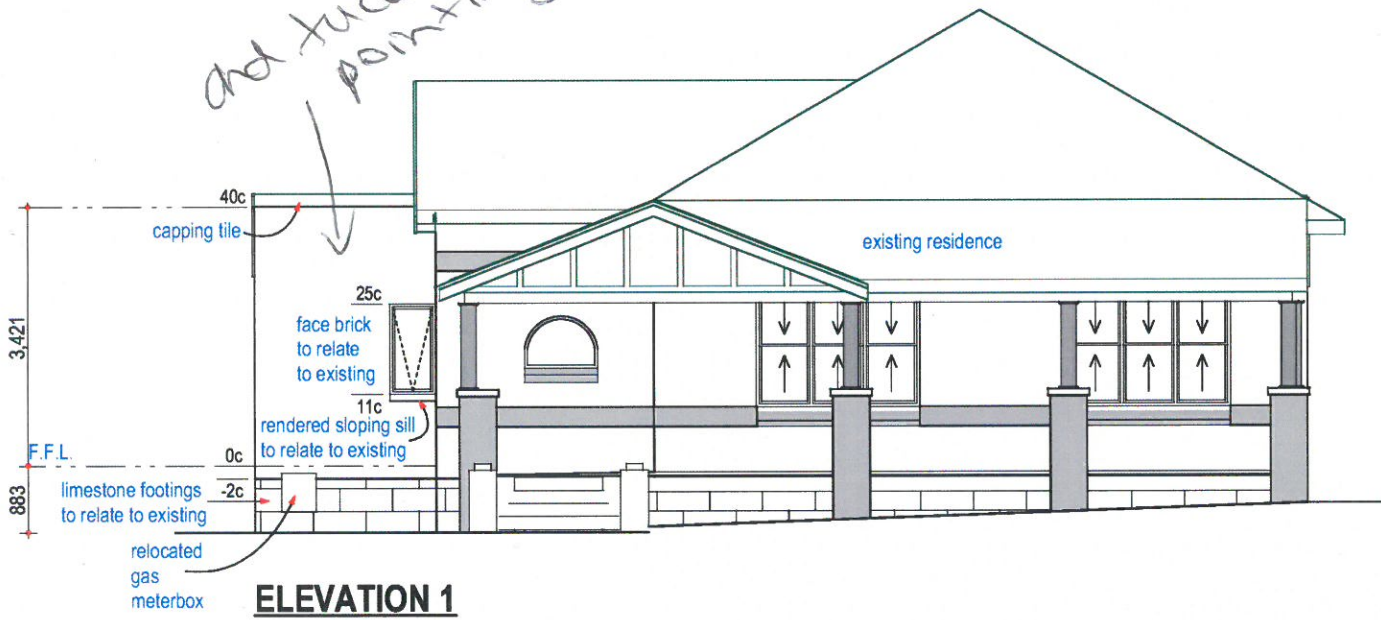

ELEVATION 1

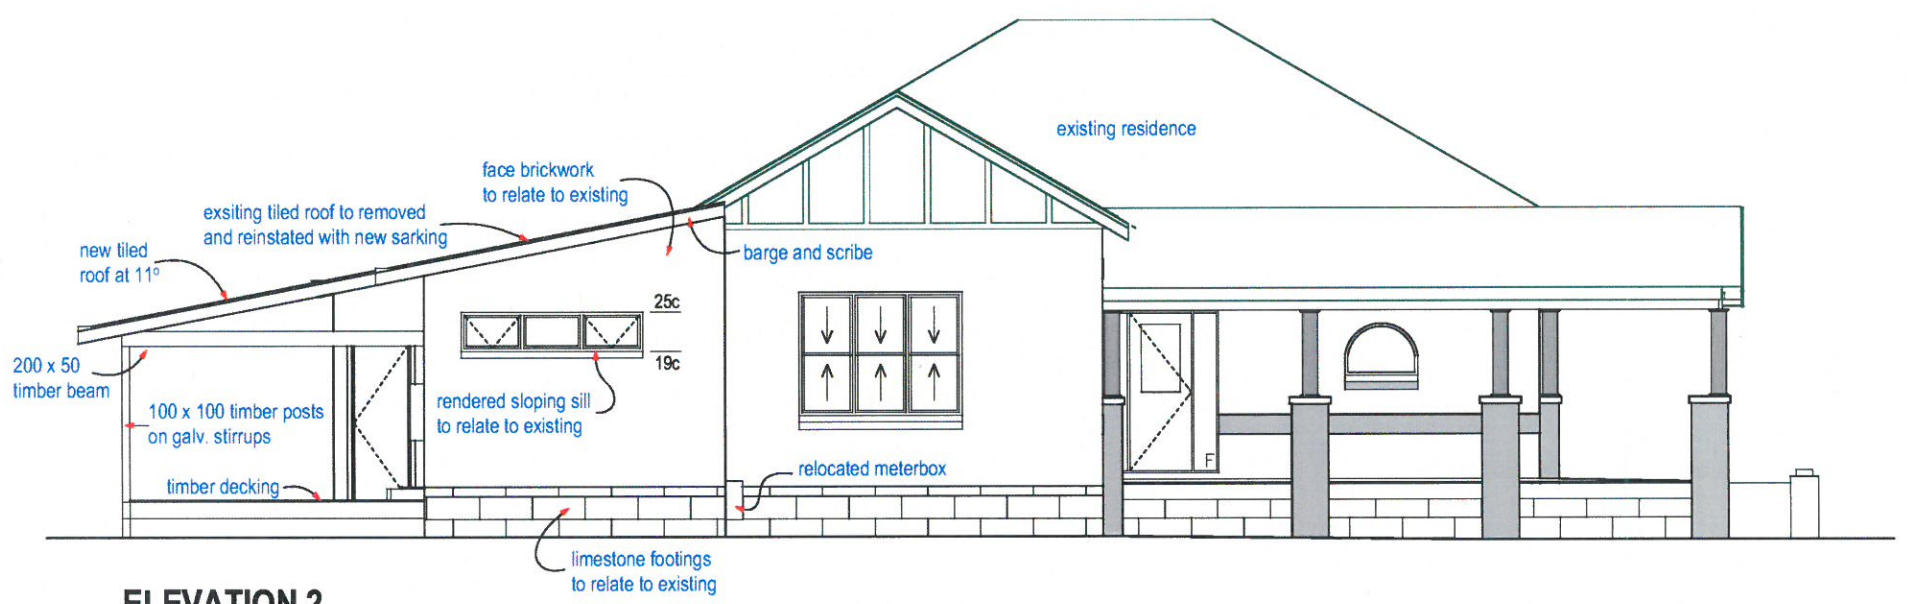

ELEVATION 2

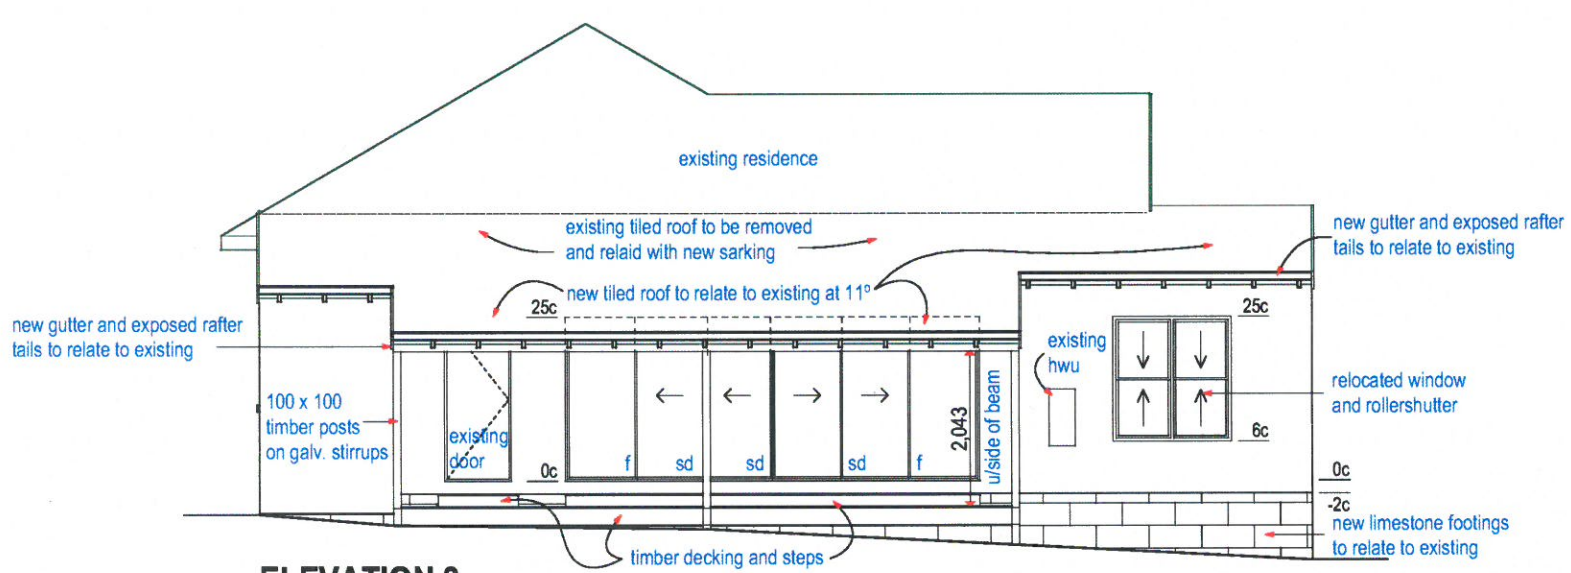

ELEVATION 3



ELEVATION 4

PROPOSED RESIDENCE FOR:
Shelley Davies

ADDRESS:
14 Dalgetty Street
East Fremantle

DRAWN: #Drawn
CHECKED: #Checked
DATE: 21/05/2020
21/05/2020

SCALE: 1:100
SHEET:
HOME IMPROVEMENTS
JOB N°
#Pin

ELEVATIONS