


elevation 3
scale 1:100

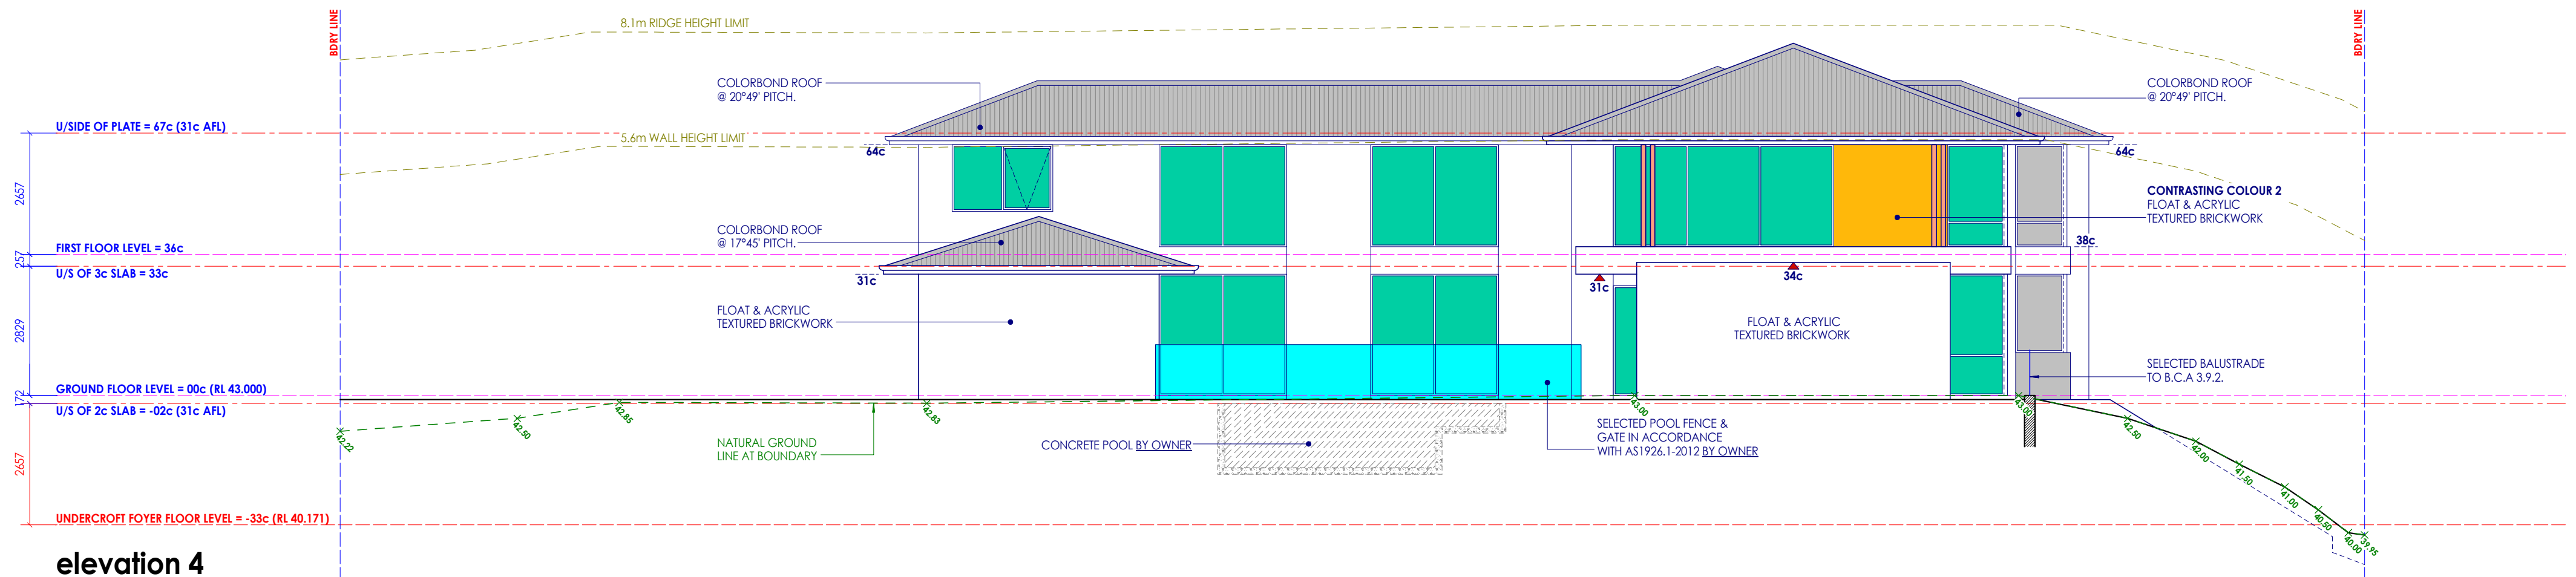

elevation 4
scale 1:100

VERNA HOMES
INDIVIDUAL HOME BUILDERS

Builders Registration No. 12340
Telephone - (08) 9373 3999
Suite 3, First Floor, 54 Belgravia Street, Belmont, W.A 6104
PO Box 398 Como W.A 6952

COPYRIGHT
This plan shall remain the sole property of Verna Homes and must not be given, lent, copied or otherwise disposed or copied without the permission in writing of Verna Homes.

Rev	Date	Notes
A.	28-02-24	ISSUED FOR D.A.

This is one of the drawings referred to in the building contract.

Client :
Date :
Client :
Date :
Builder :
Date :

Client Name :

Site Address :
**Lot 234 (#16)
Pier Street,
East Fremantle**

Job number :
2259

Scale :
1 : 100

Drawn By :
A.Galipo

Date Drawn :
Feb' 2024

Revision No :
A.

Sheet No :
05 of 08

Drawing Name :
Elevations 3-4