


FINISHES SCHEDULE


- | | | | |
|---|--|----|---|
| 1 | Weatherex - Rubix - Paint Finish - Star White | 8 | Colourbond - Monument Matte |
| 2 | Weatherex - Weathergroove, (smooth 150) - Star White | 9 | Colourbond - Surfist |
| 3 | Fielders - Prominence - Monument, Matte | 10 | Glass - Dark |
| 4 | Masonry - Face Brick - Recycled Reds | 11 | Timber - Oil Finish |
| 5 | Masonry - Sand Rendered - Paint Finish - Monument | 12 | Marine Ply |
| 6 | Masonry - Sand Render - Paint Finish - Star White | 13 | Fibre Cement Sheet - Paint Finish - White |
| 7 | Steel - Paint Finish - Monument | 14 | CFC - Paint Finish - Select Colour |

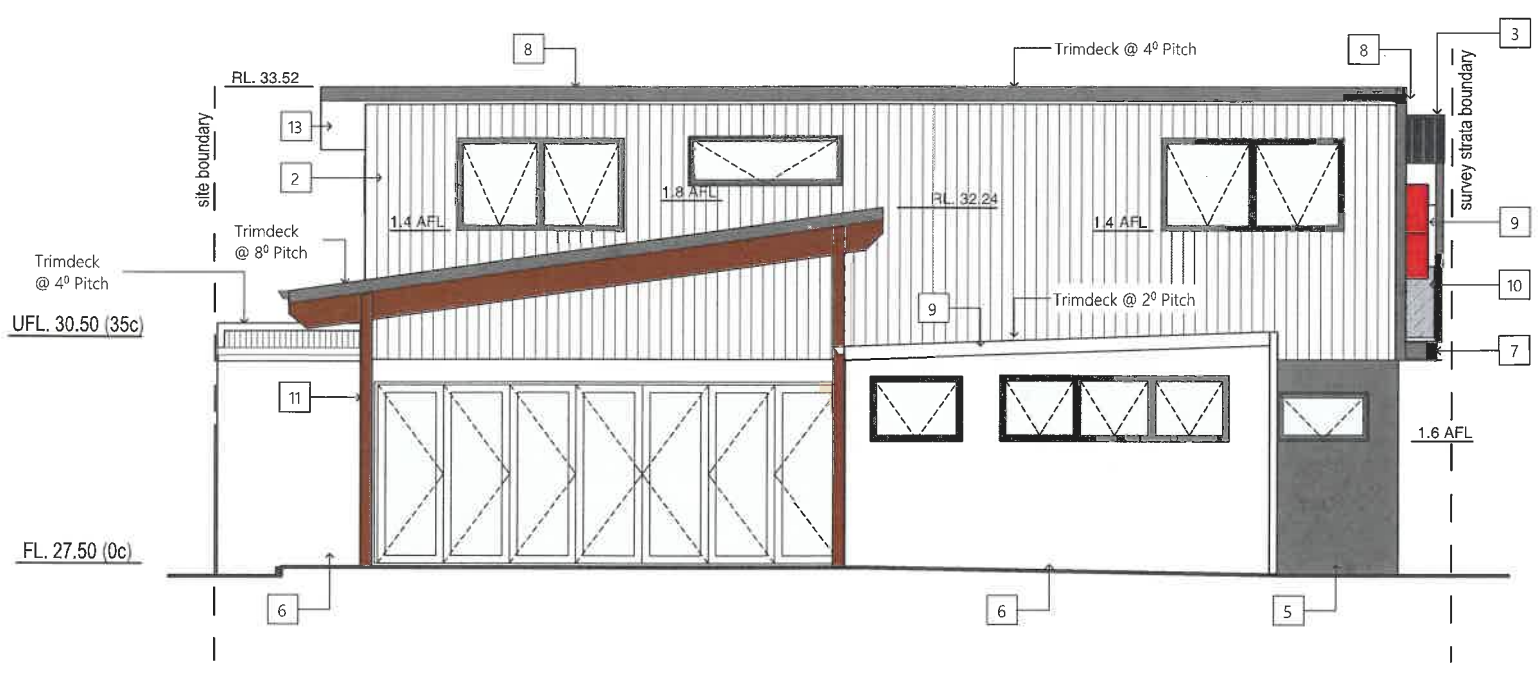


E-1 Lot 2 West Elevation - Lot 2 1:100



E-2 Lot 2 North Elevation Lot 2 1:100

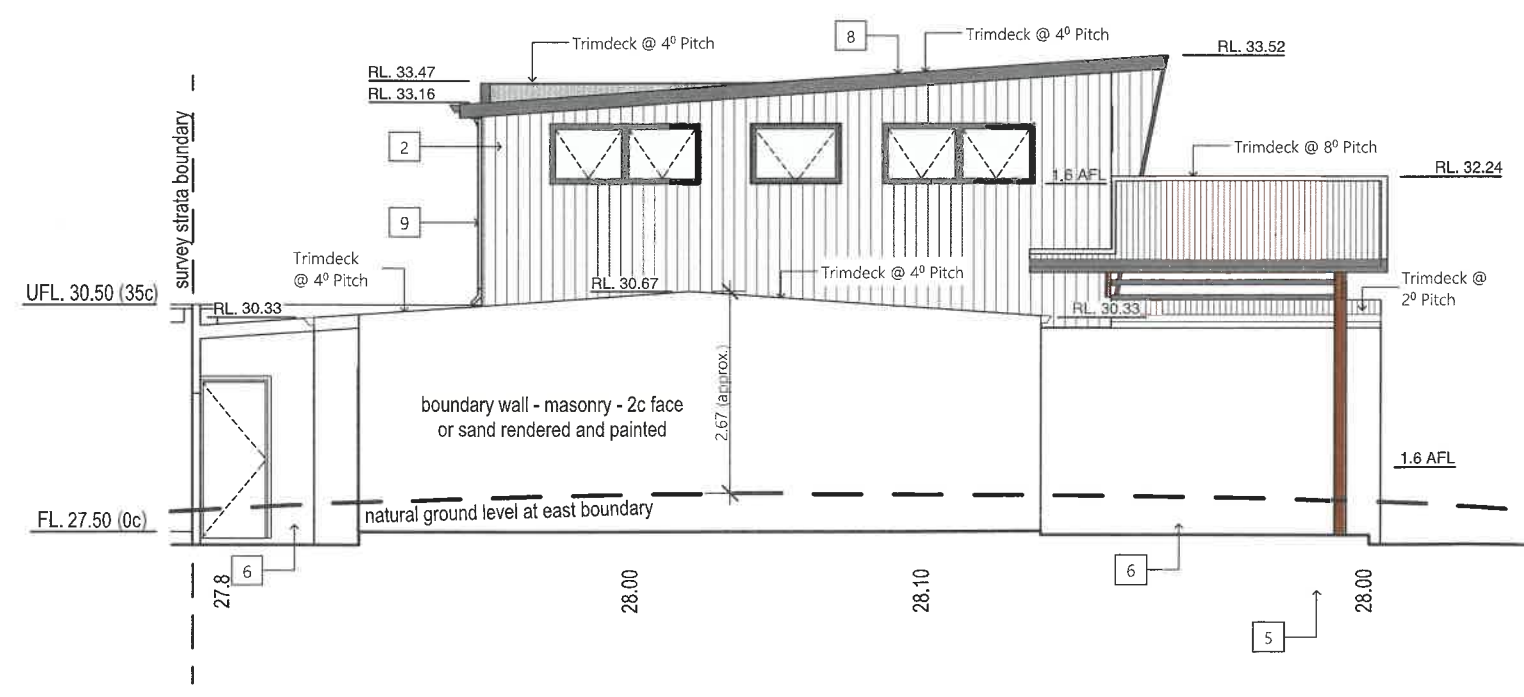

E-3 Lot 2 East Elevation 1:100

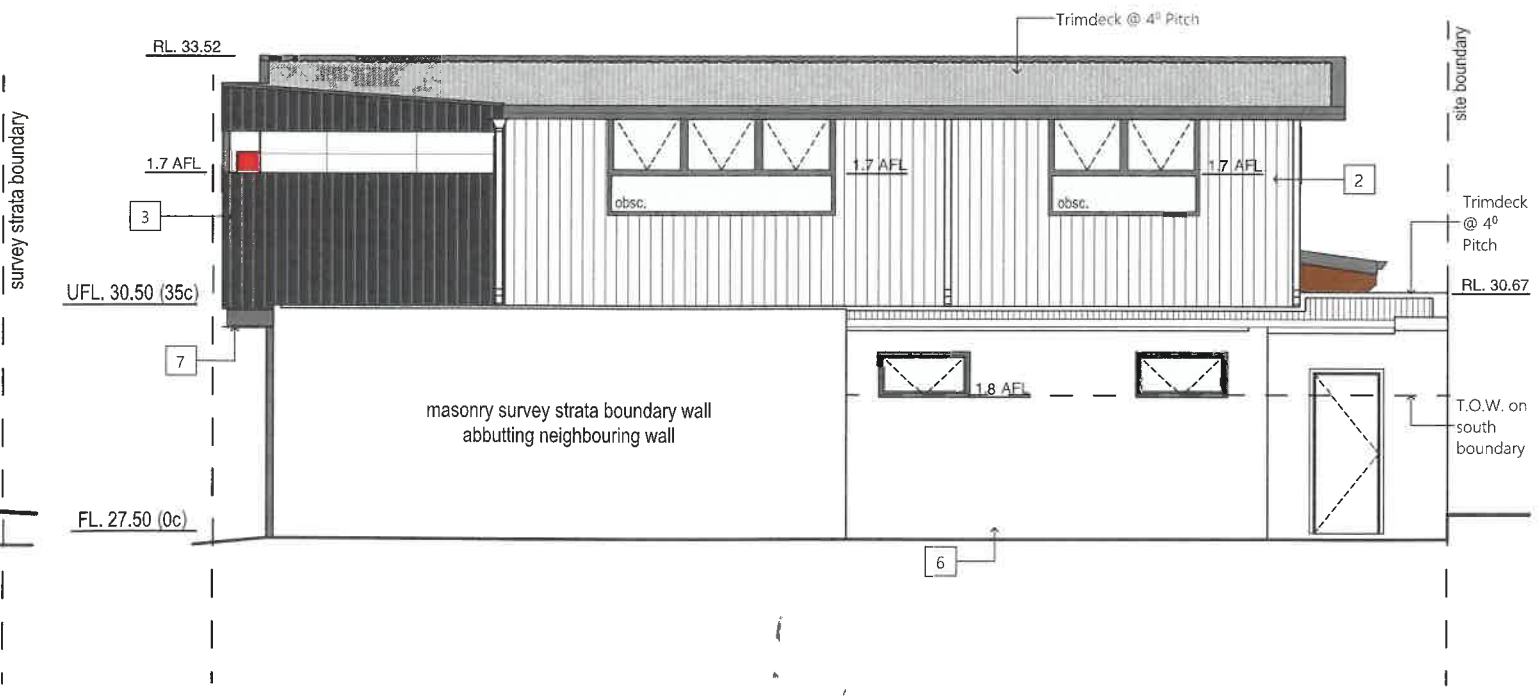

E-4 Lot 2 South Elevation 1:100