


# FIT OUT DESIGN 1/8 SILAS STREET

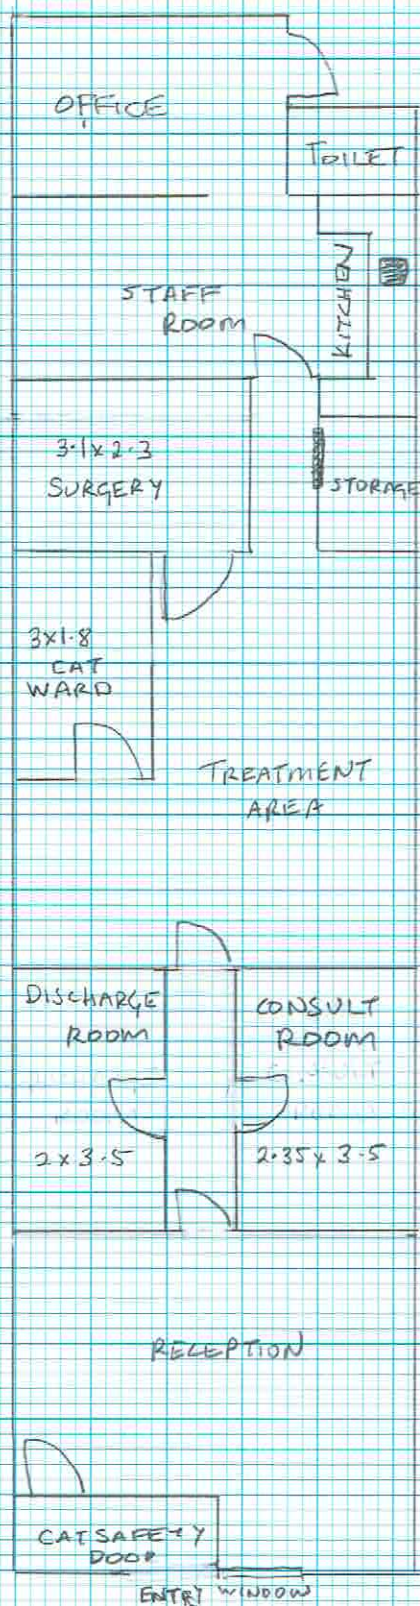


1:200

14.2 m

2mm Squares


15.5 m

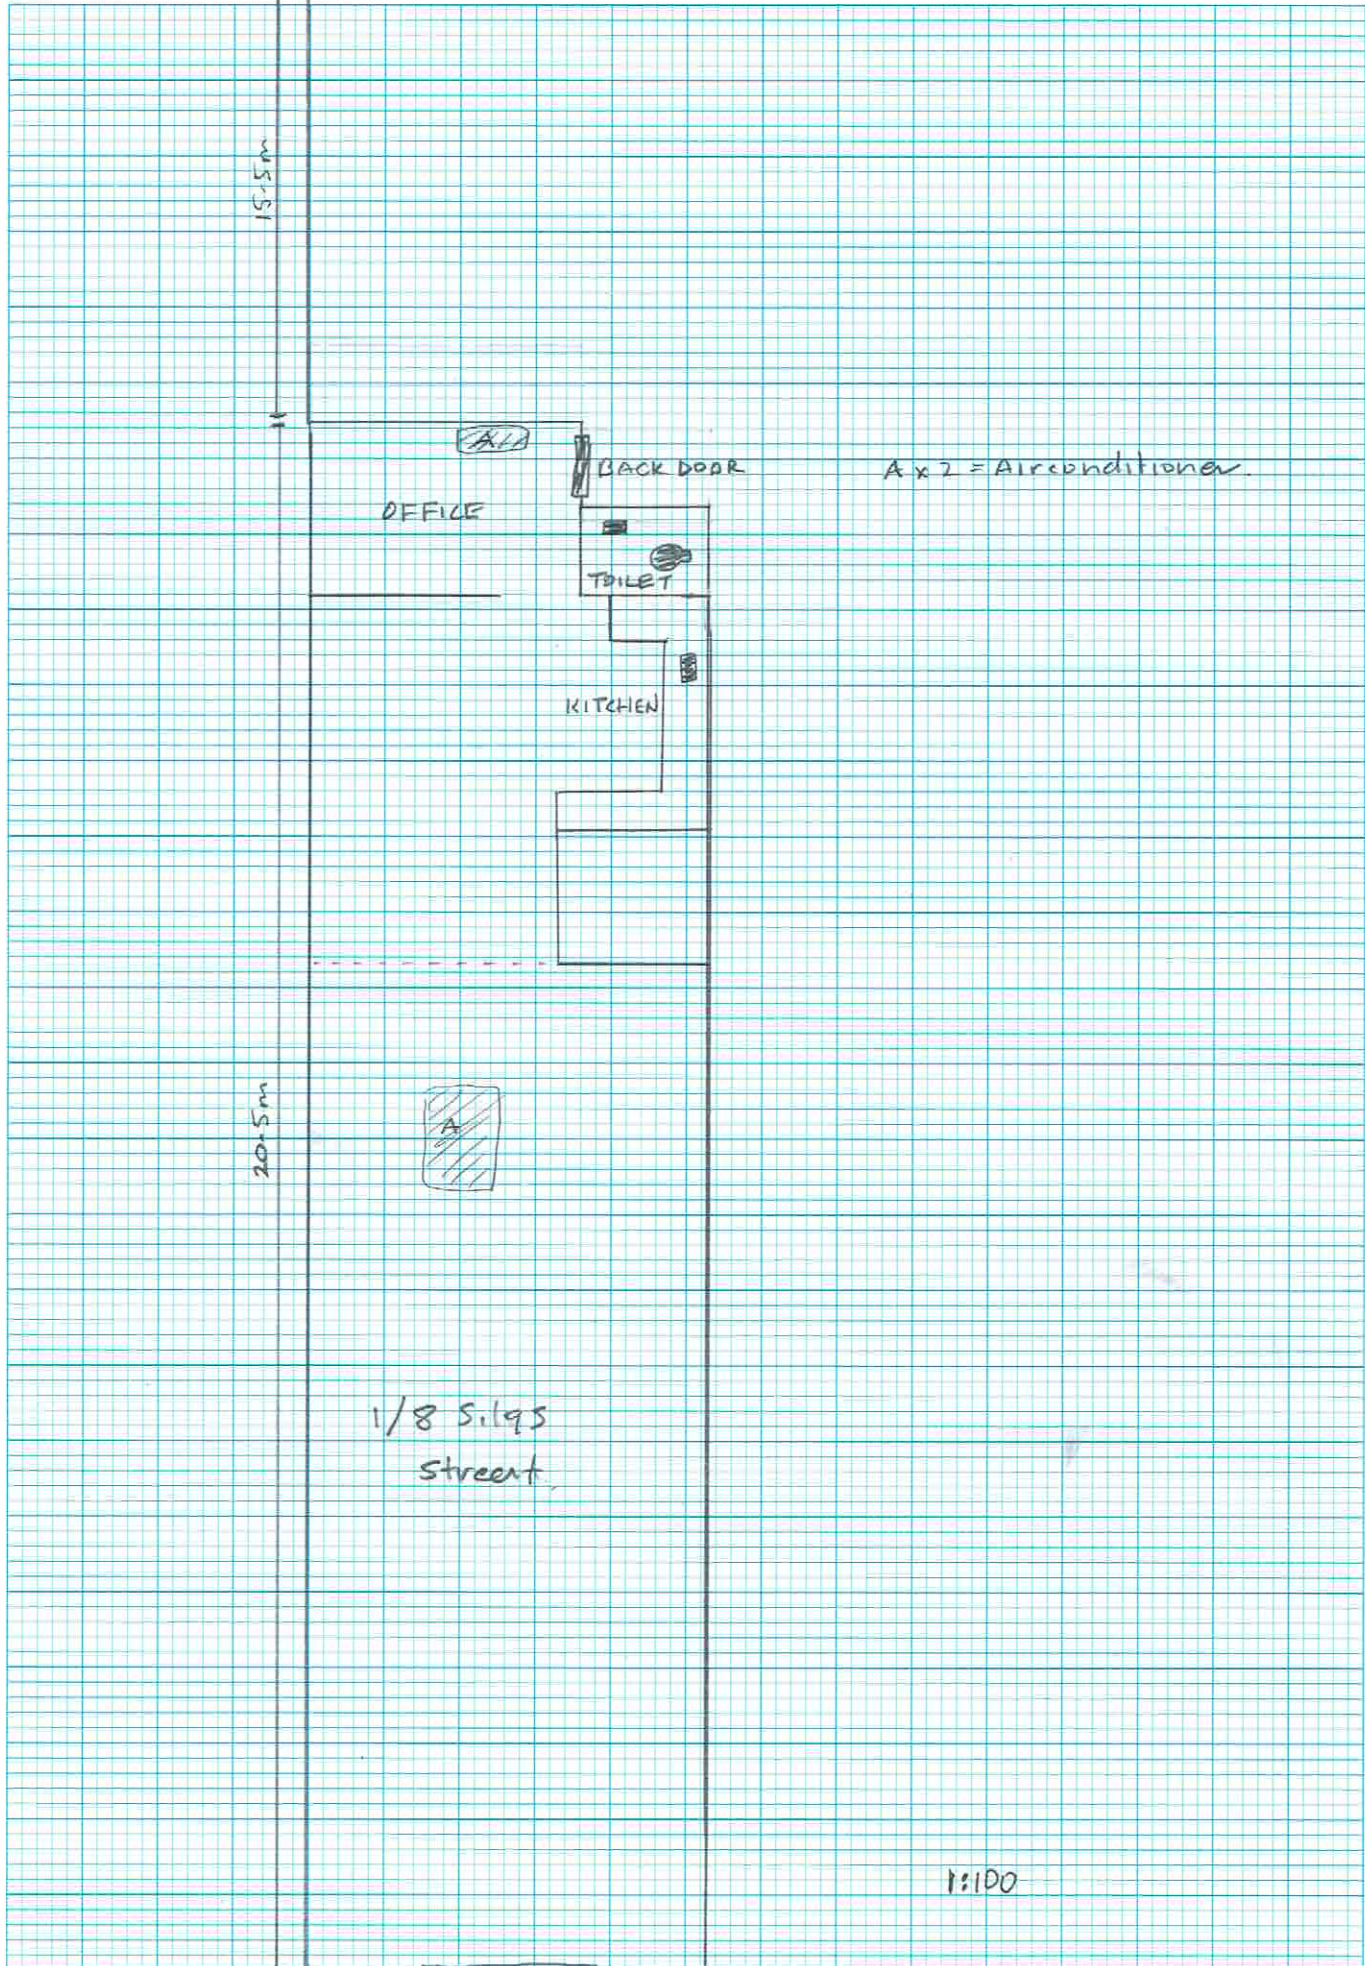

# CAR PARK

\* WE WOULD ONLY NEED  
1x RUBBISH BIN  
1x RECYCLING BIN.

BACK FENCE 14.2m

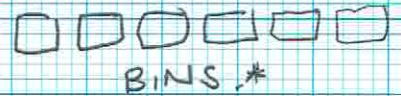

SIDE FENCE 15.5m.

5

4

3

DESIGNATED  
CAR PARK 2

DESIGNATED  
CAR PARK 1

6

DOOR

DOOR

DRIVE  
WAY

1/8 SILAS  
STREET.

