



HAMILTON STREET

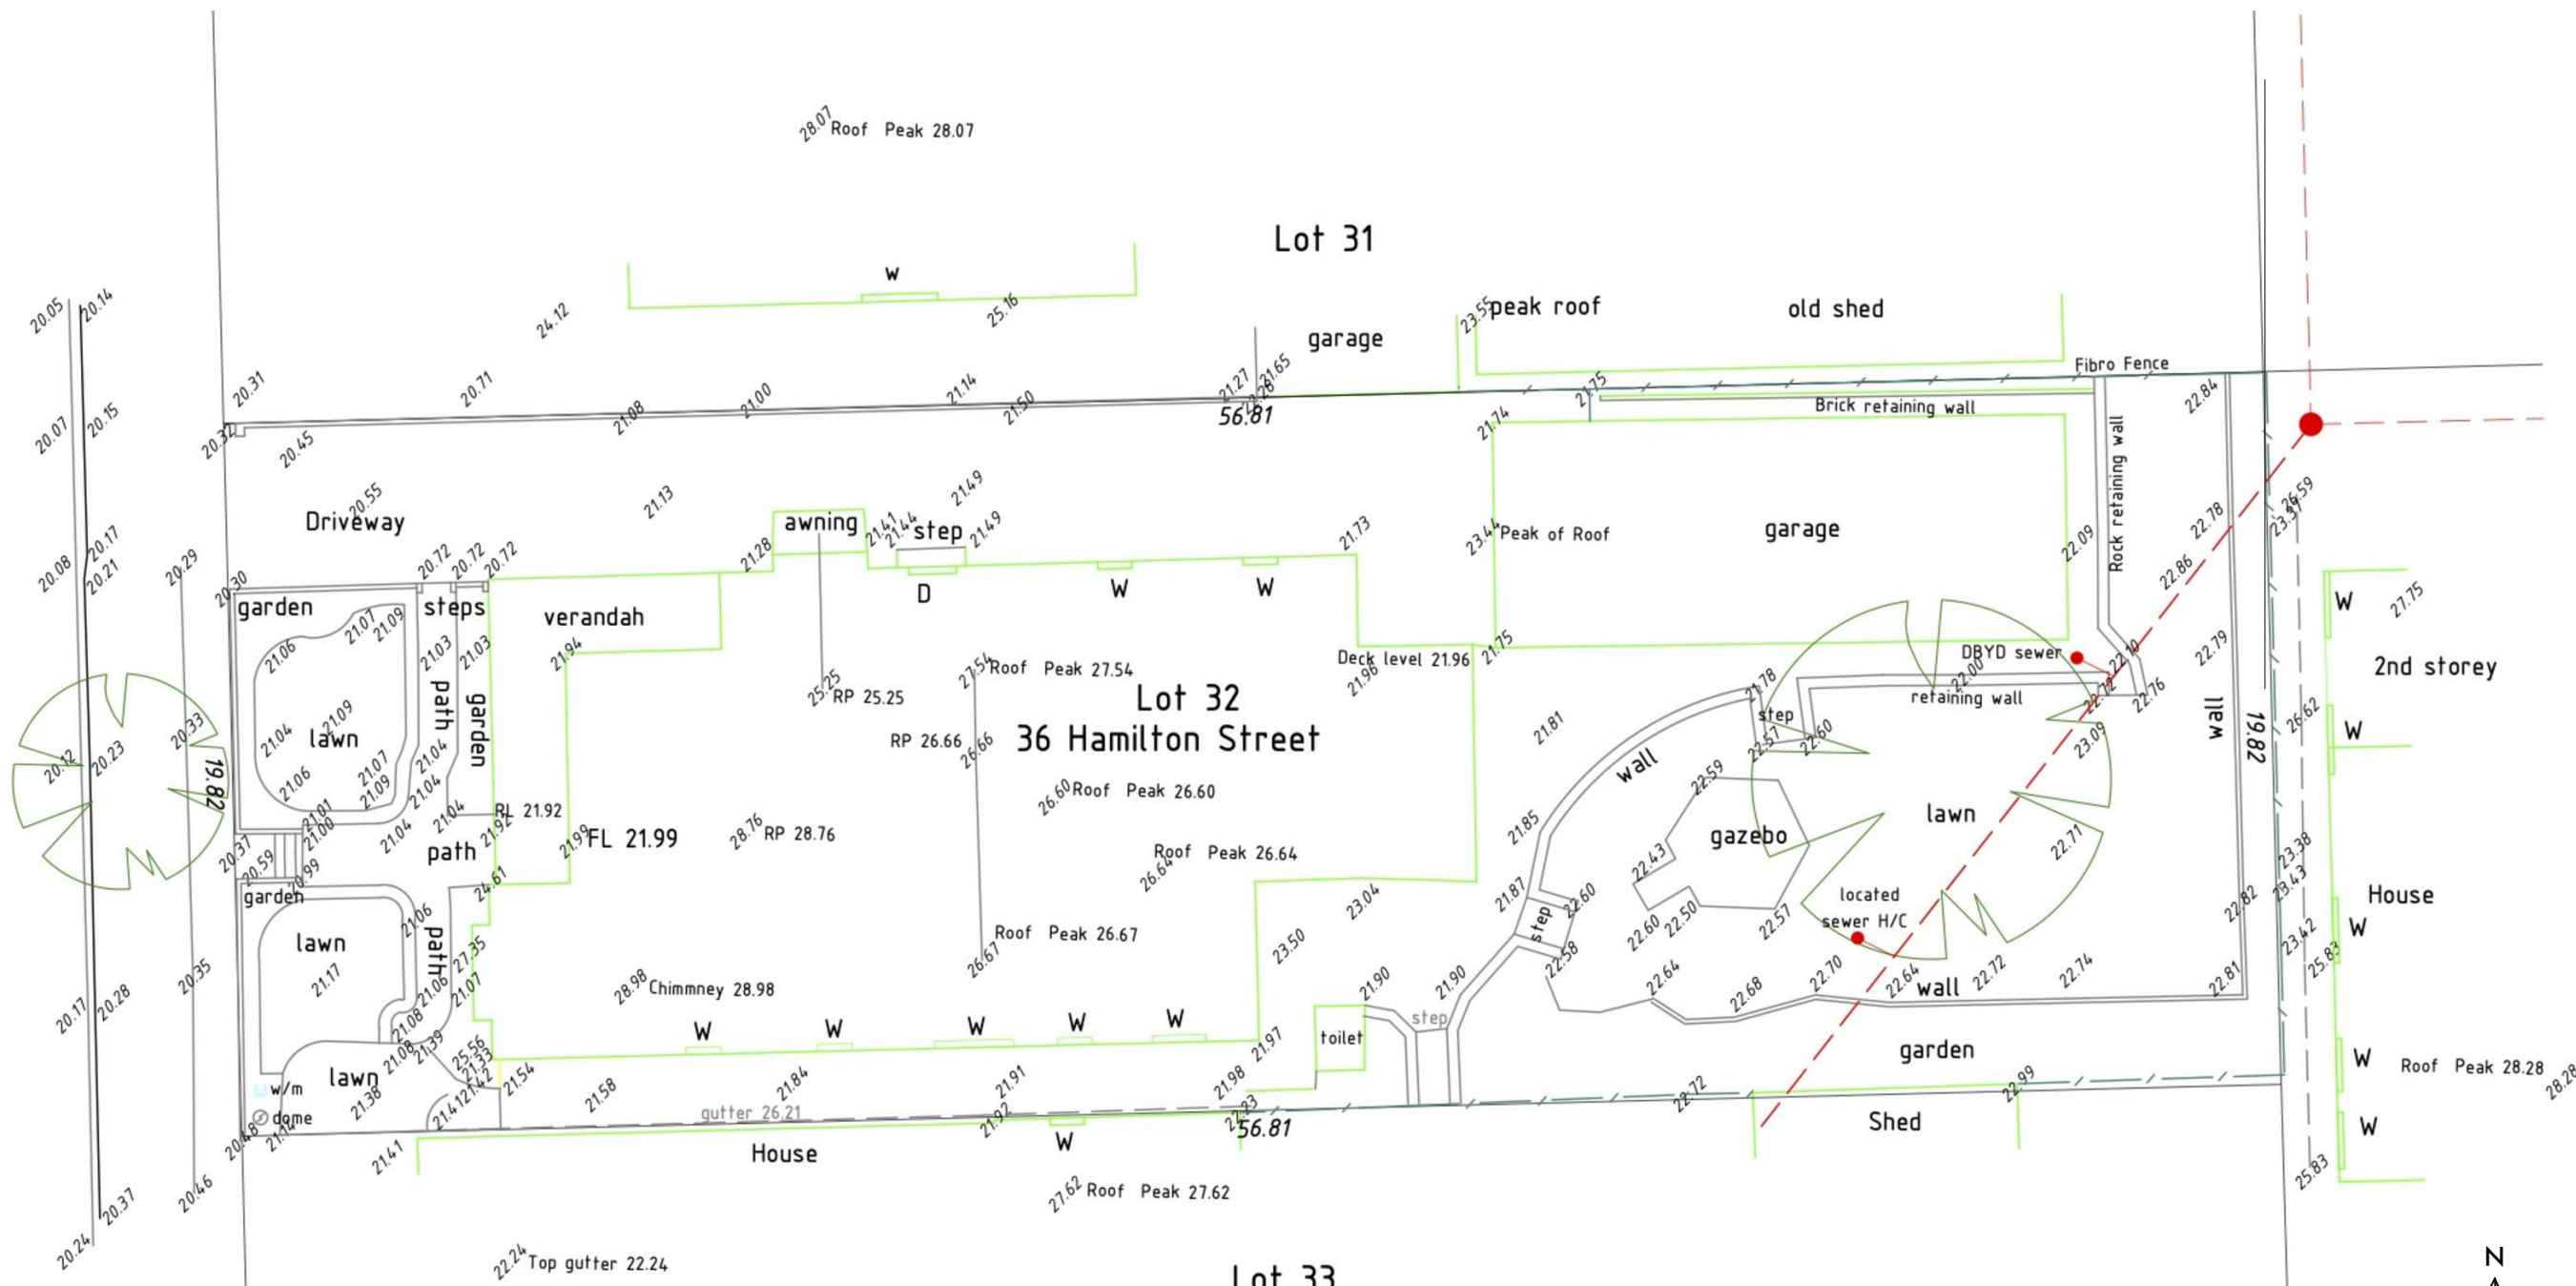

P G S HOPE & PARTNERS PTY LTD LICENSED SURVEYORS 11/24 THOROGOOD STREET BURSWOOD WA 6100 Ph: 9470 1229 Email: pgs@inet.net.au	DESCRIPTION FEATURE SURVEY 36 HAMILTON STREET EAST FREMANTLE						
	SCALE 0 1:200 at A3 5 10	FILE 13/86(9)	DATUM A.H.D.	JOB Hamilton St	LEVEL BOOK 314/15	DATE 14 OCT 21	

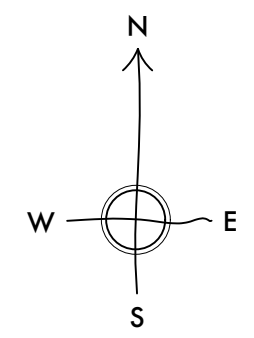

SITE SURVEY

planning permission design for
ALTERATIONS & ADDITIONS
 at 36 Hamilton St, East Fremantle
 1:200 at A3 S.001 24 June 2022

J Seymour Clifford RAIIA
W O B U R N
 6 tydeman rd
 north fremantle, 6159
 www.woburn.co




LEGEND

- XX.XX EXISTING NGL
- XX.XX PROPOSED LEVEL

AREA

FLOOR AREA EXISTING: 315 SQM
 FLOOR AREA PROPOSED: 327 SQM

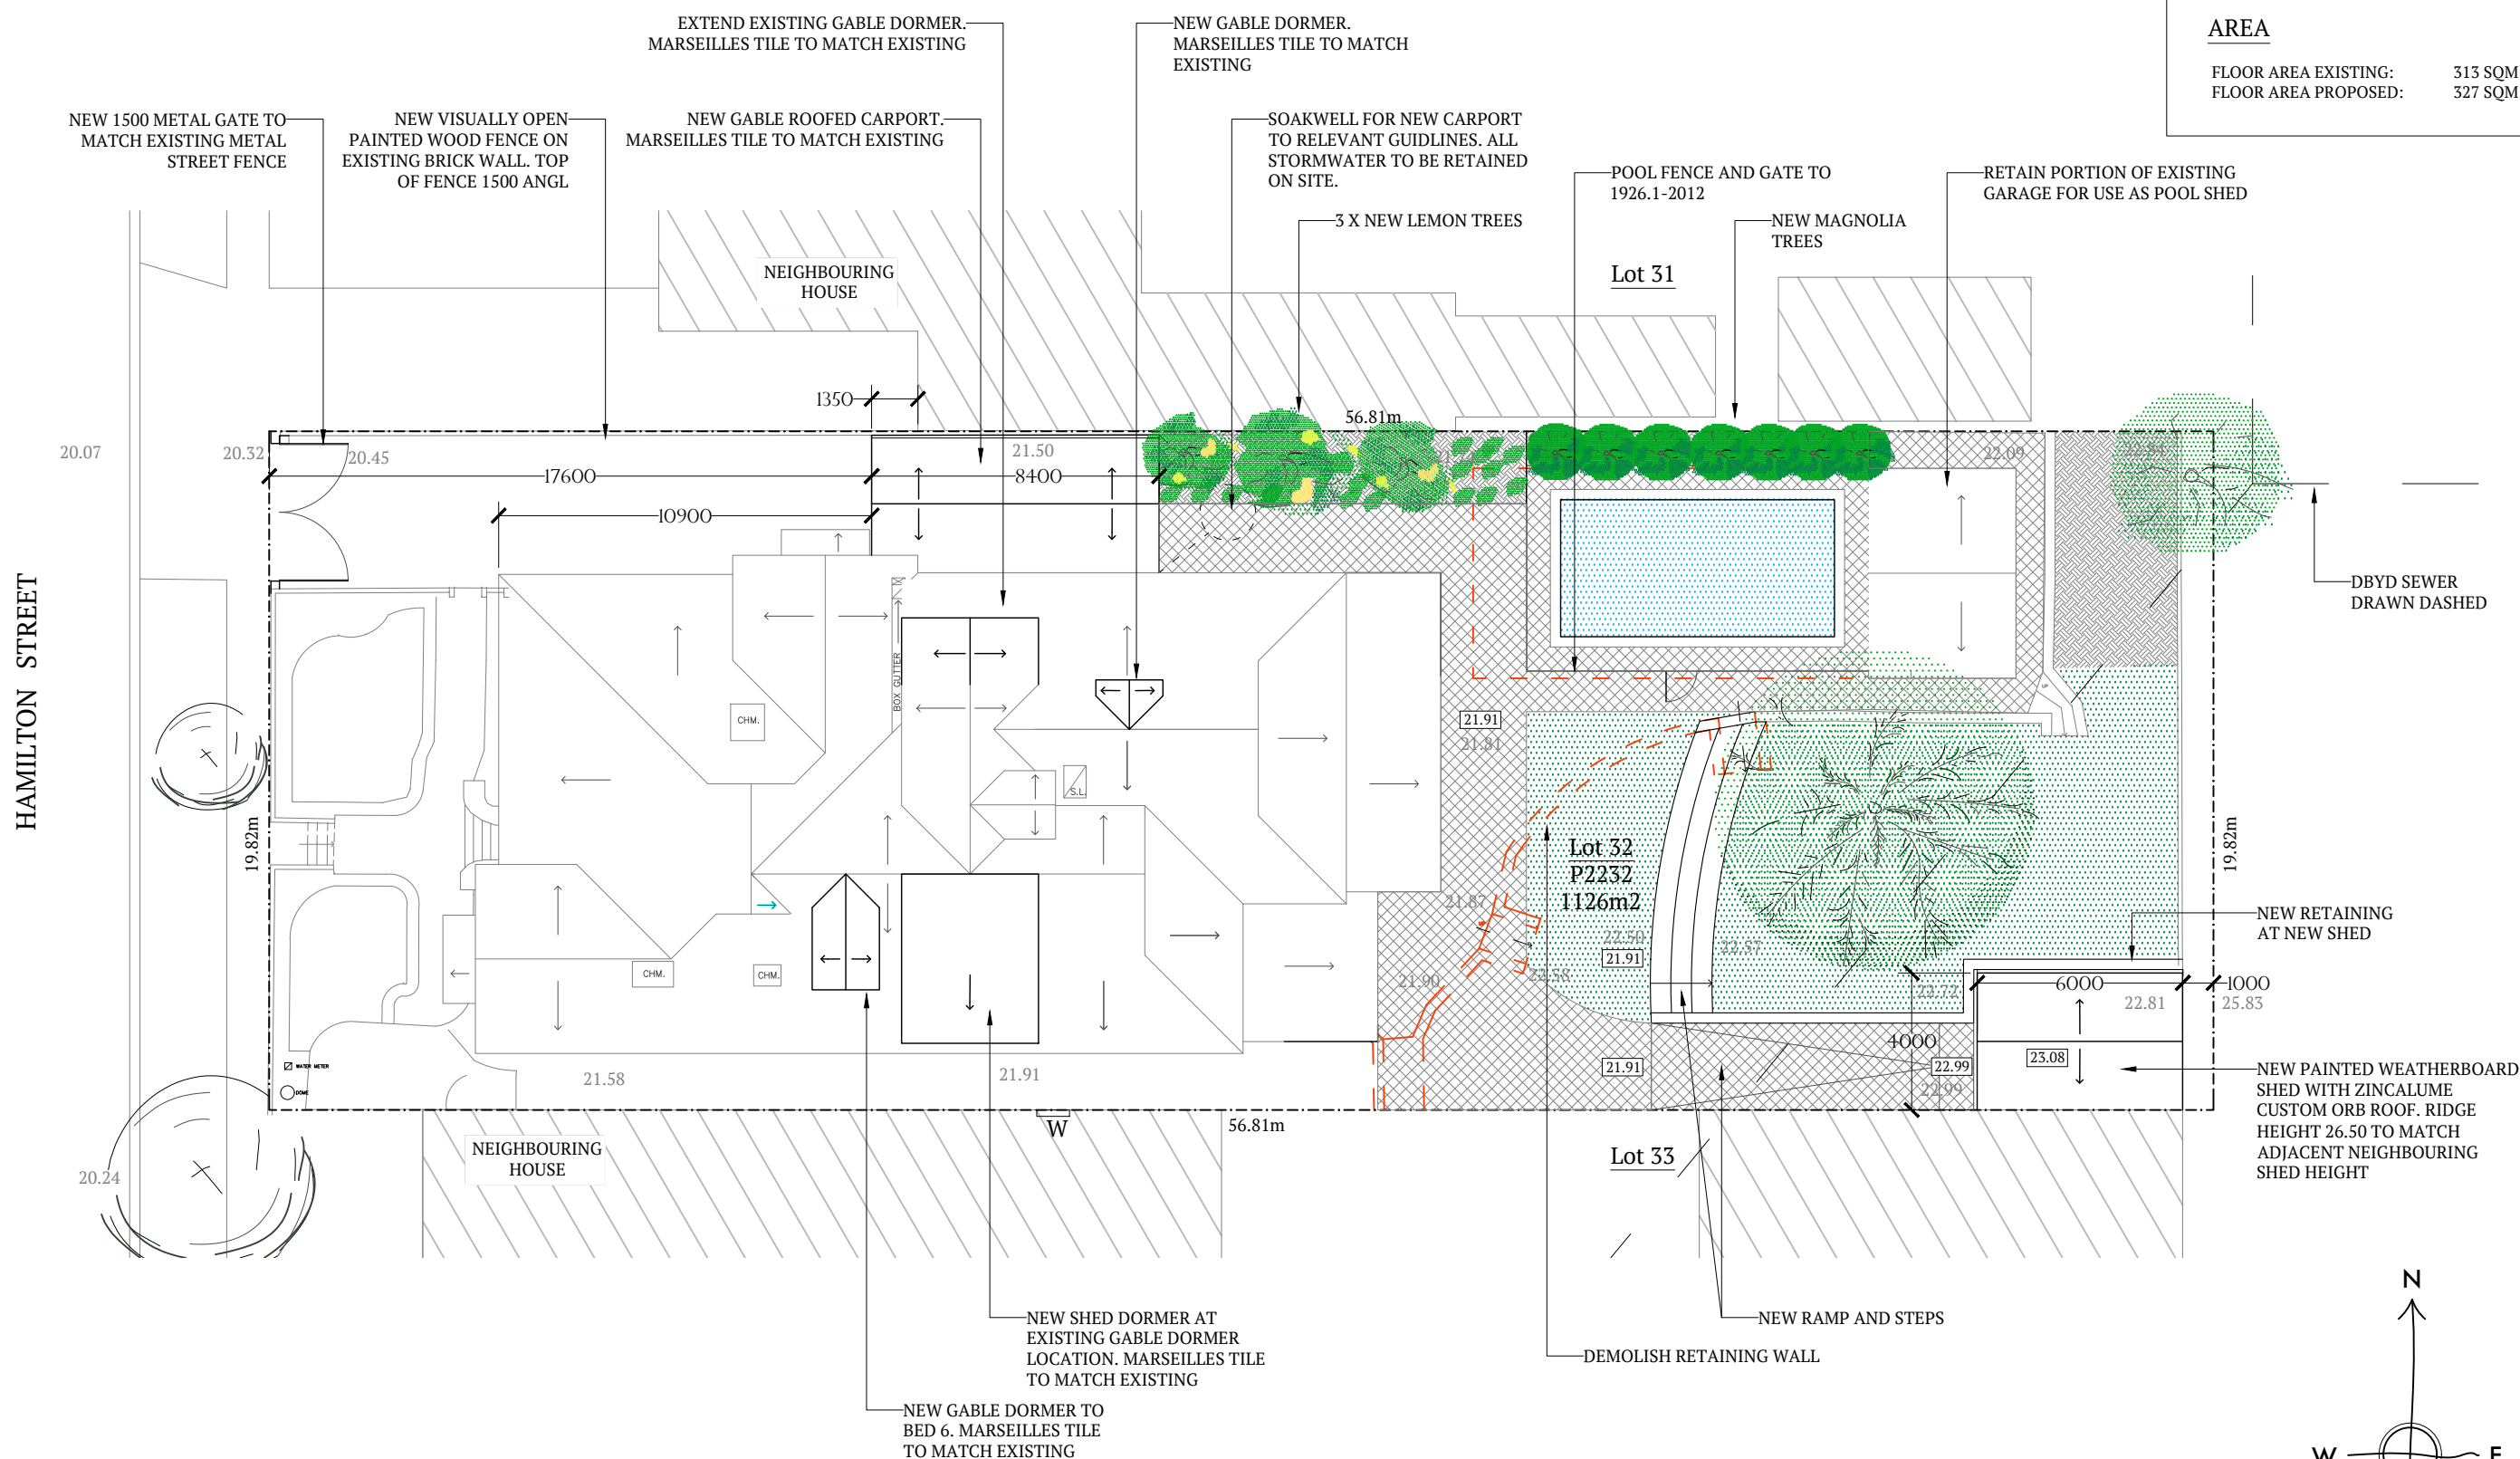

SITE PLAN PROPOSED

planning permission design for

ALTERATIONS & ADDITIONS
 at 36 Hamilton St, East Fremantle

1:200 at A3 A.002 24 June 2022


J Seymour Clifford RAlA

W O B U R N
 6 tydeman rd
 north fremantle, 6159
 www.woburn.co


NOTES

- - - - DEMOLISH

EXISTING

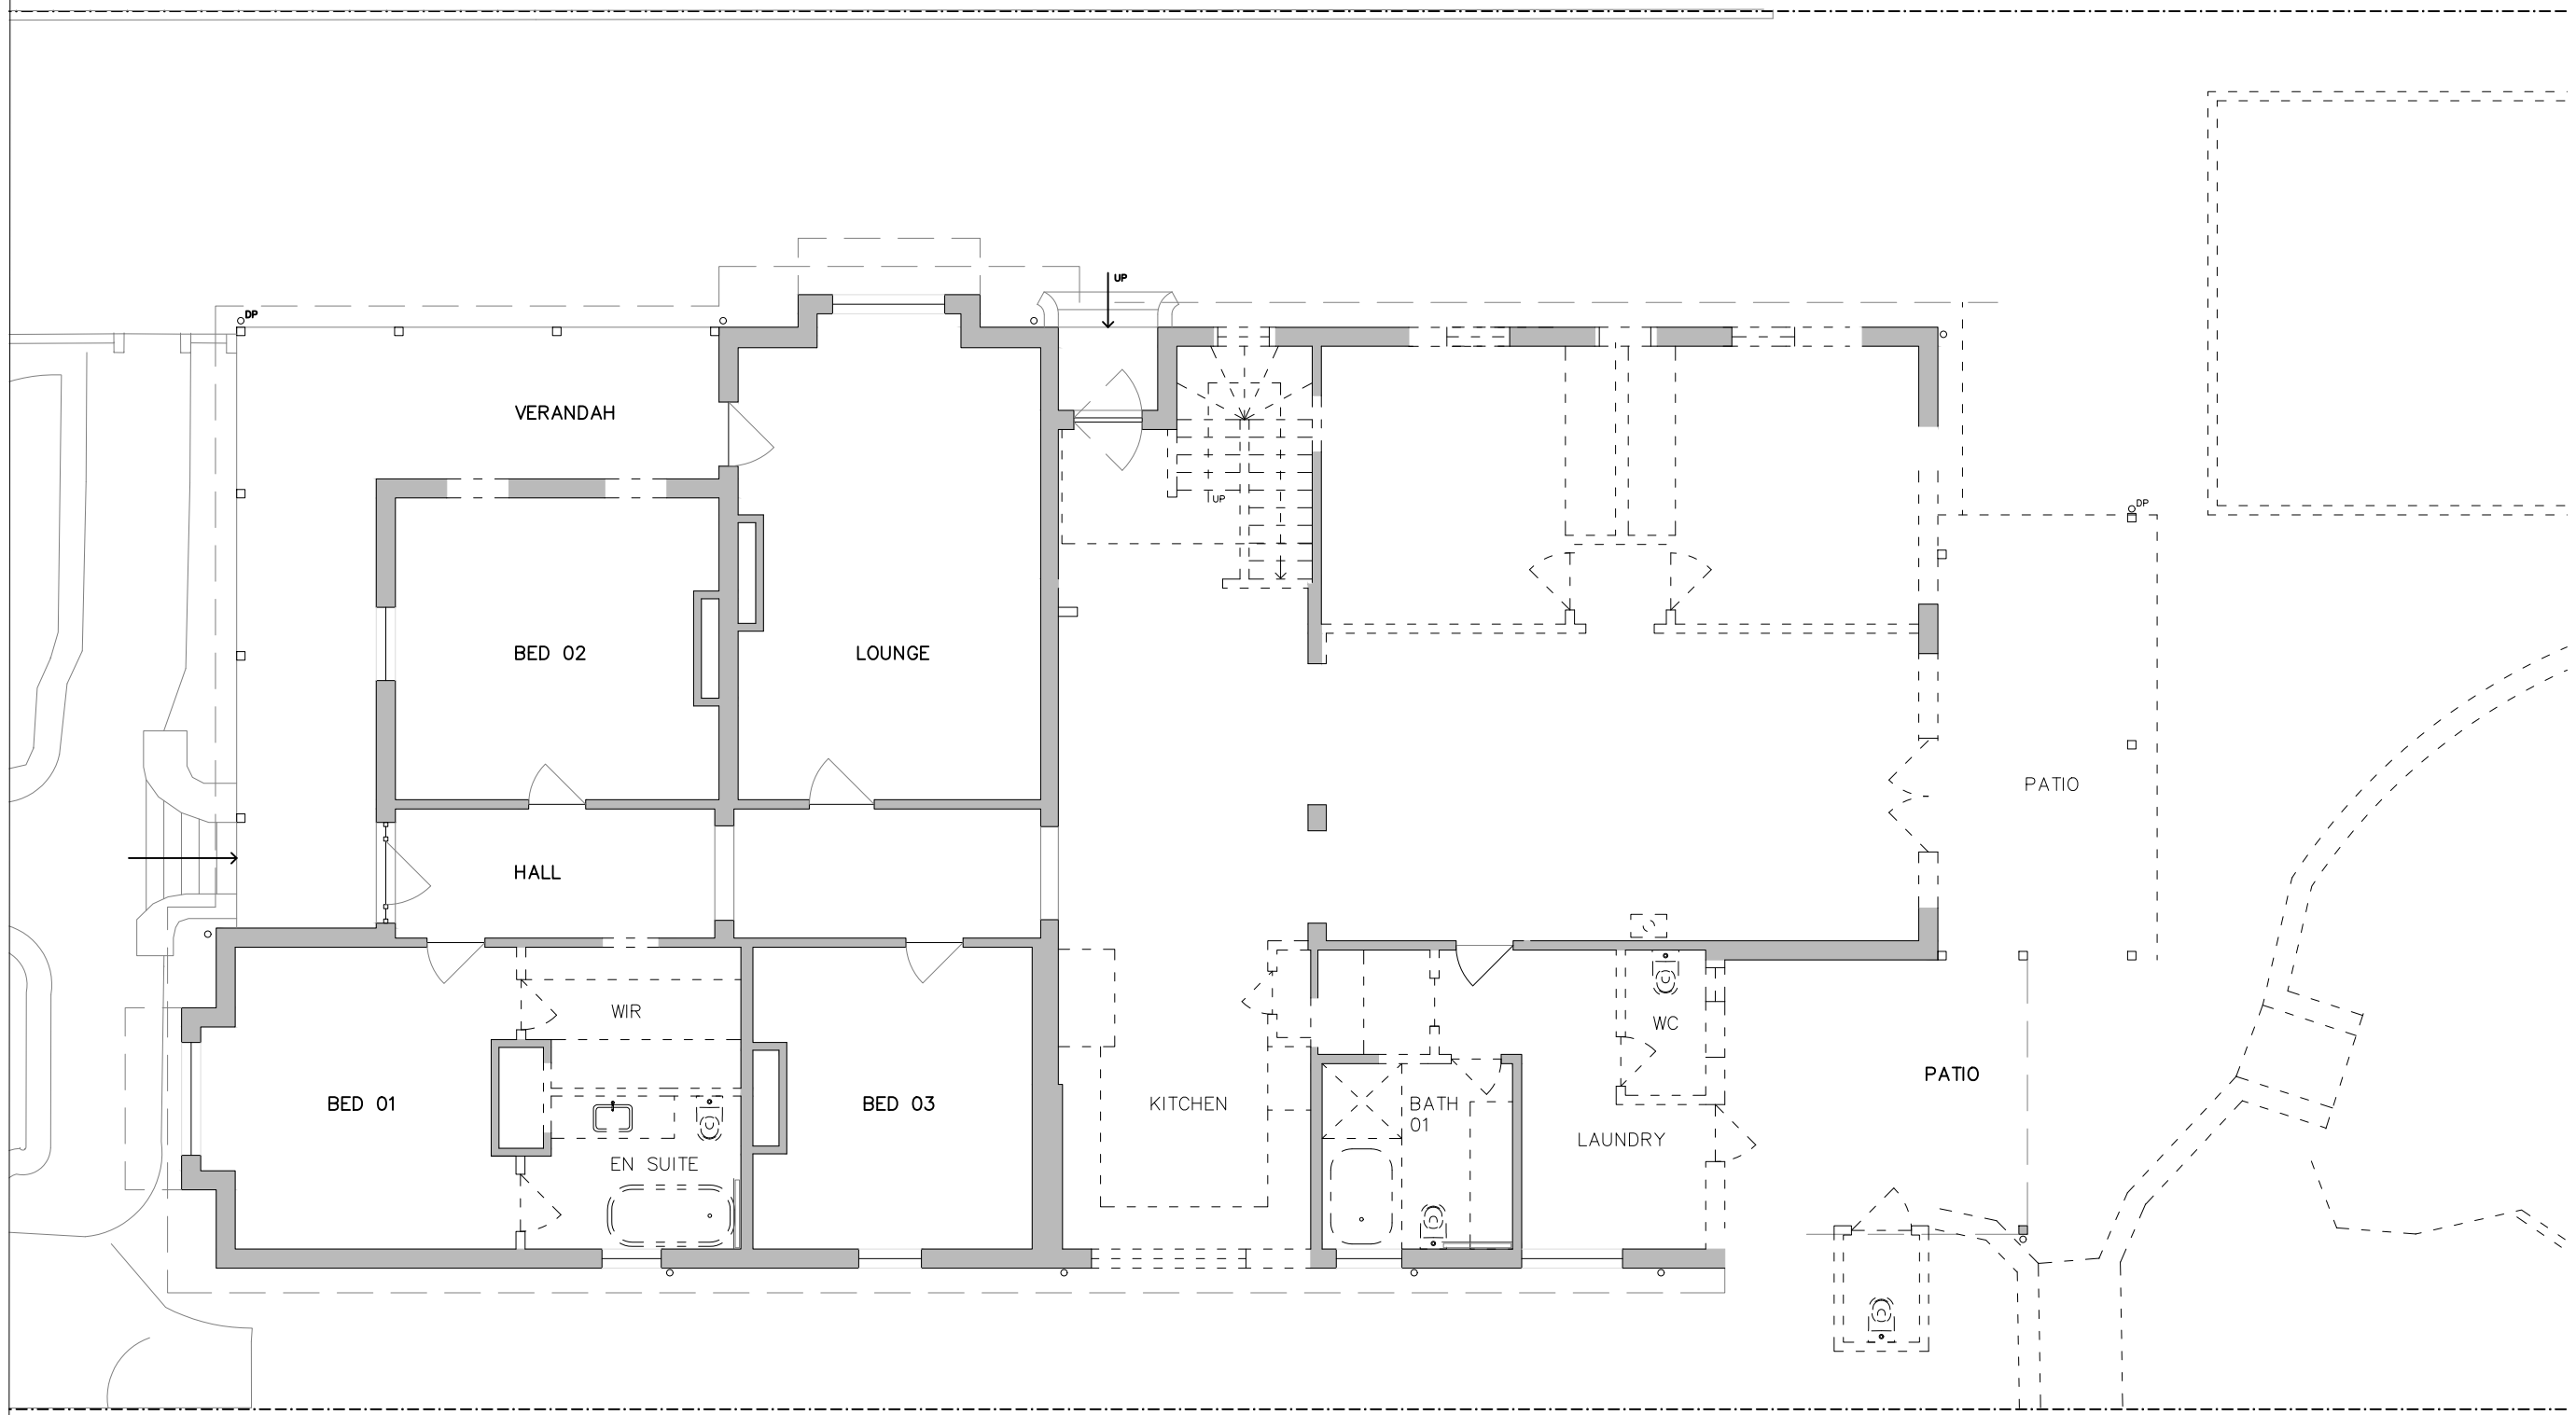

PLAN DEMOLITION

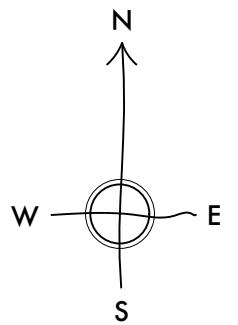

planning permission design for

ALTERATIONS & ADDITIONS

at 36 Hamilton St, East Fremantle

1:100 at A3

A.101

24 June 2022

J Seymour Clifford RAlA

W O B U R N

6 tydeman rd

north fremantle, 6159


www.woburn.co




NOTES

PROPOSED

EXISTING

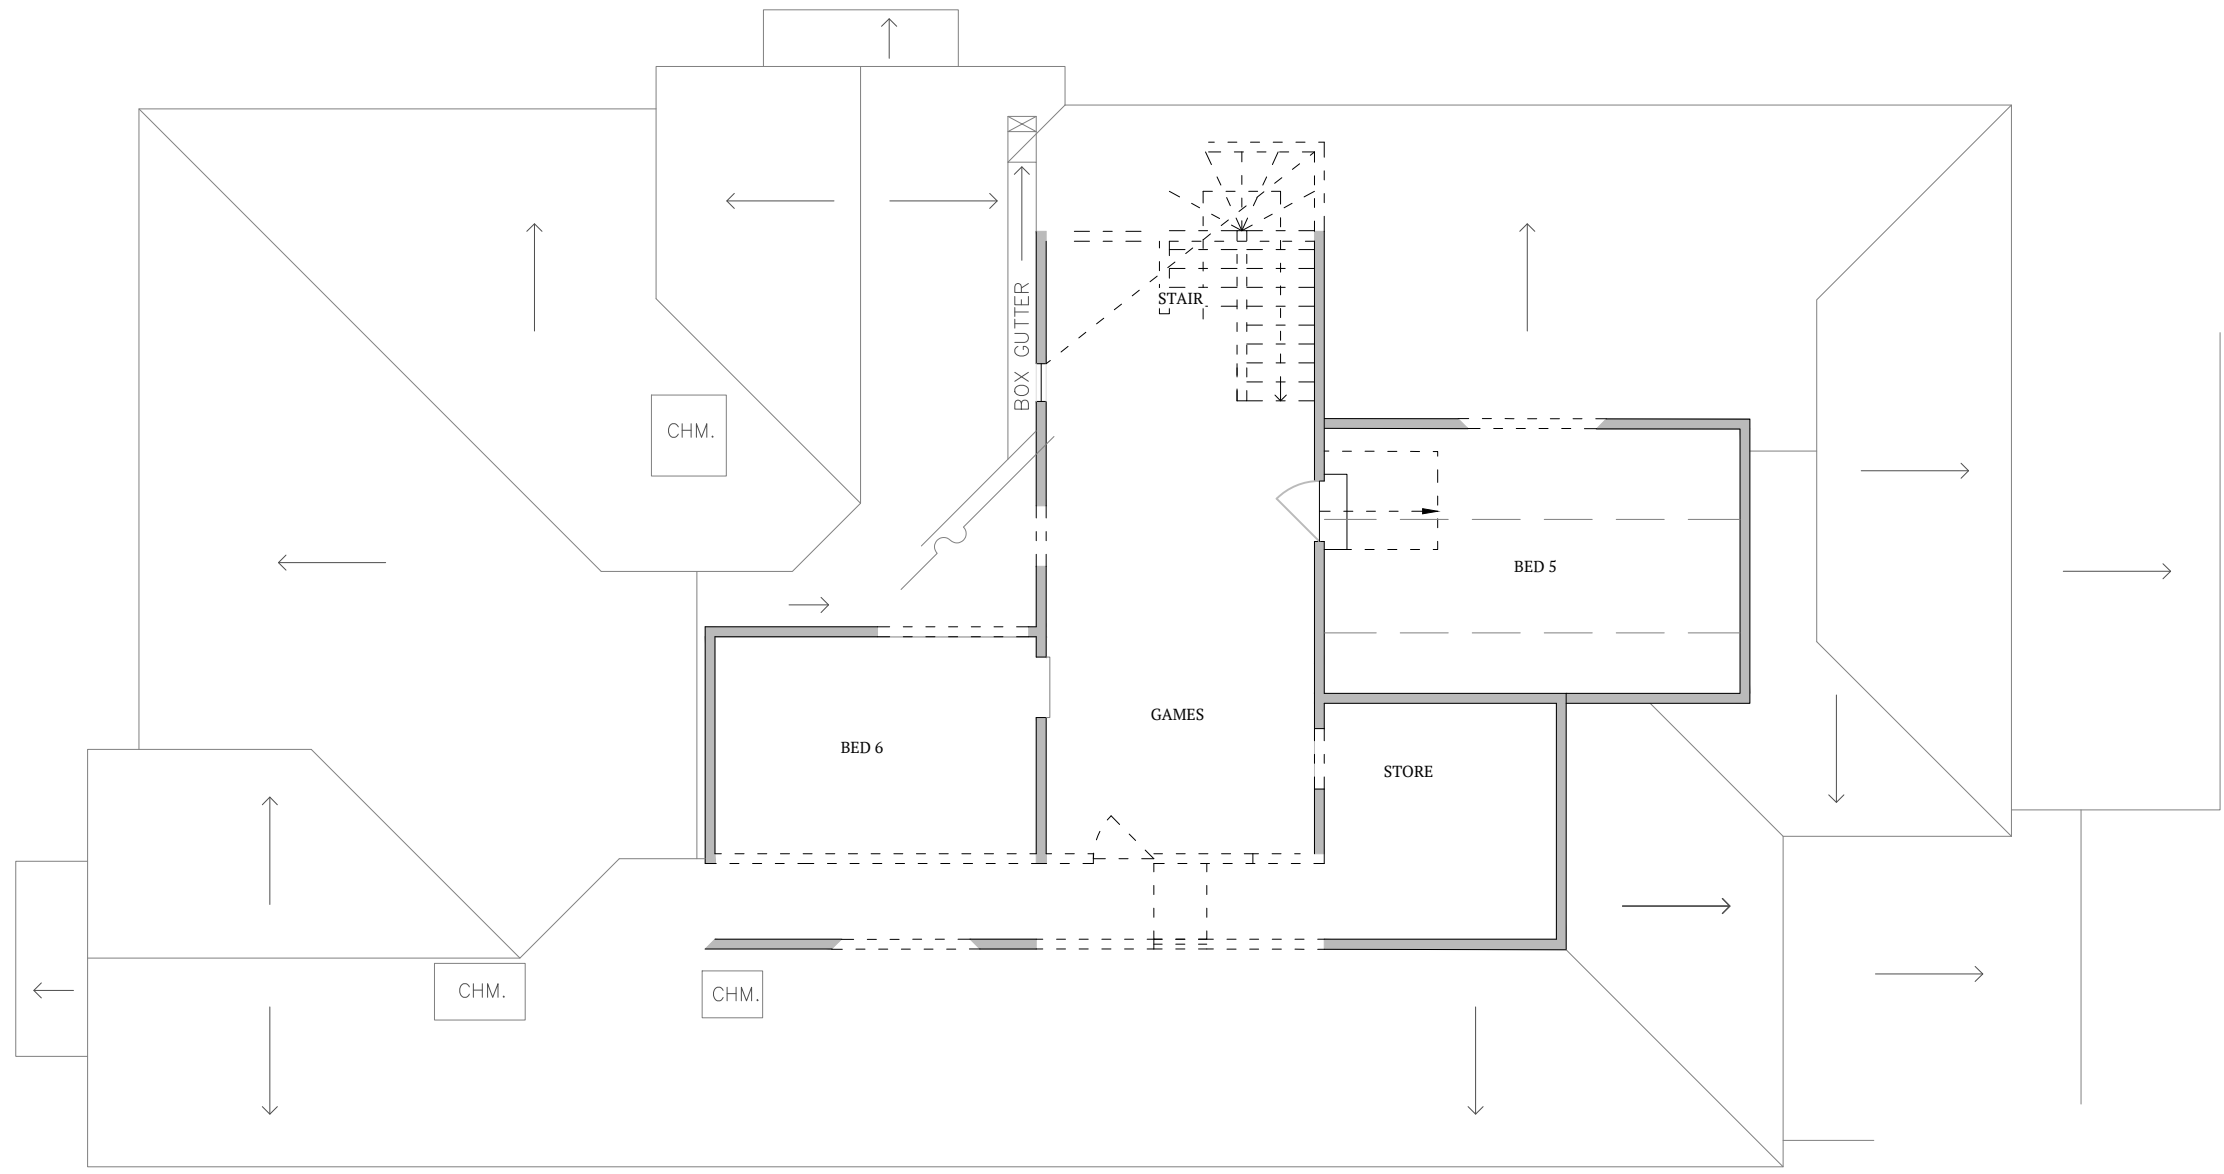

UPPER FLOOR PLAN DEMOLITION

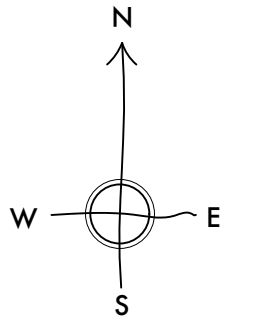

planning permission design for

ALTERATIONS & ADDITIONS

at 36 Hamilton St, East Fremantle

1:100 at A3

A.102

24 June 2022

J Seymour Clifford RAlA

W O B U R N

6 tydeman rd


north fremantle, 6159

www.woburn.co




NOTES

- PROPOSED
- EXISTING
- XX.XX EXISTING LEVEL
- XX.XX PROPOSED LEVEL

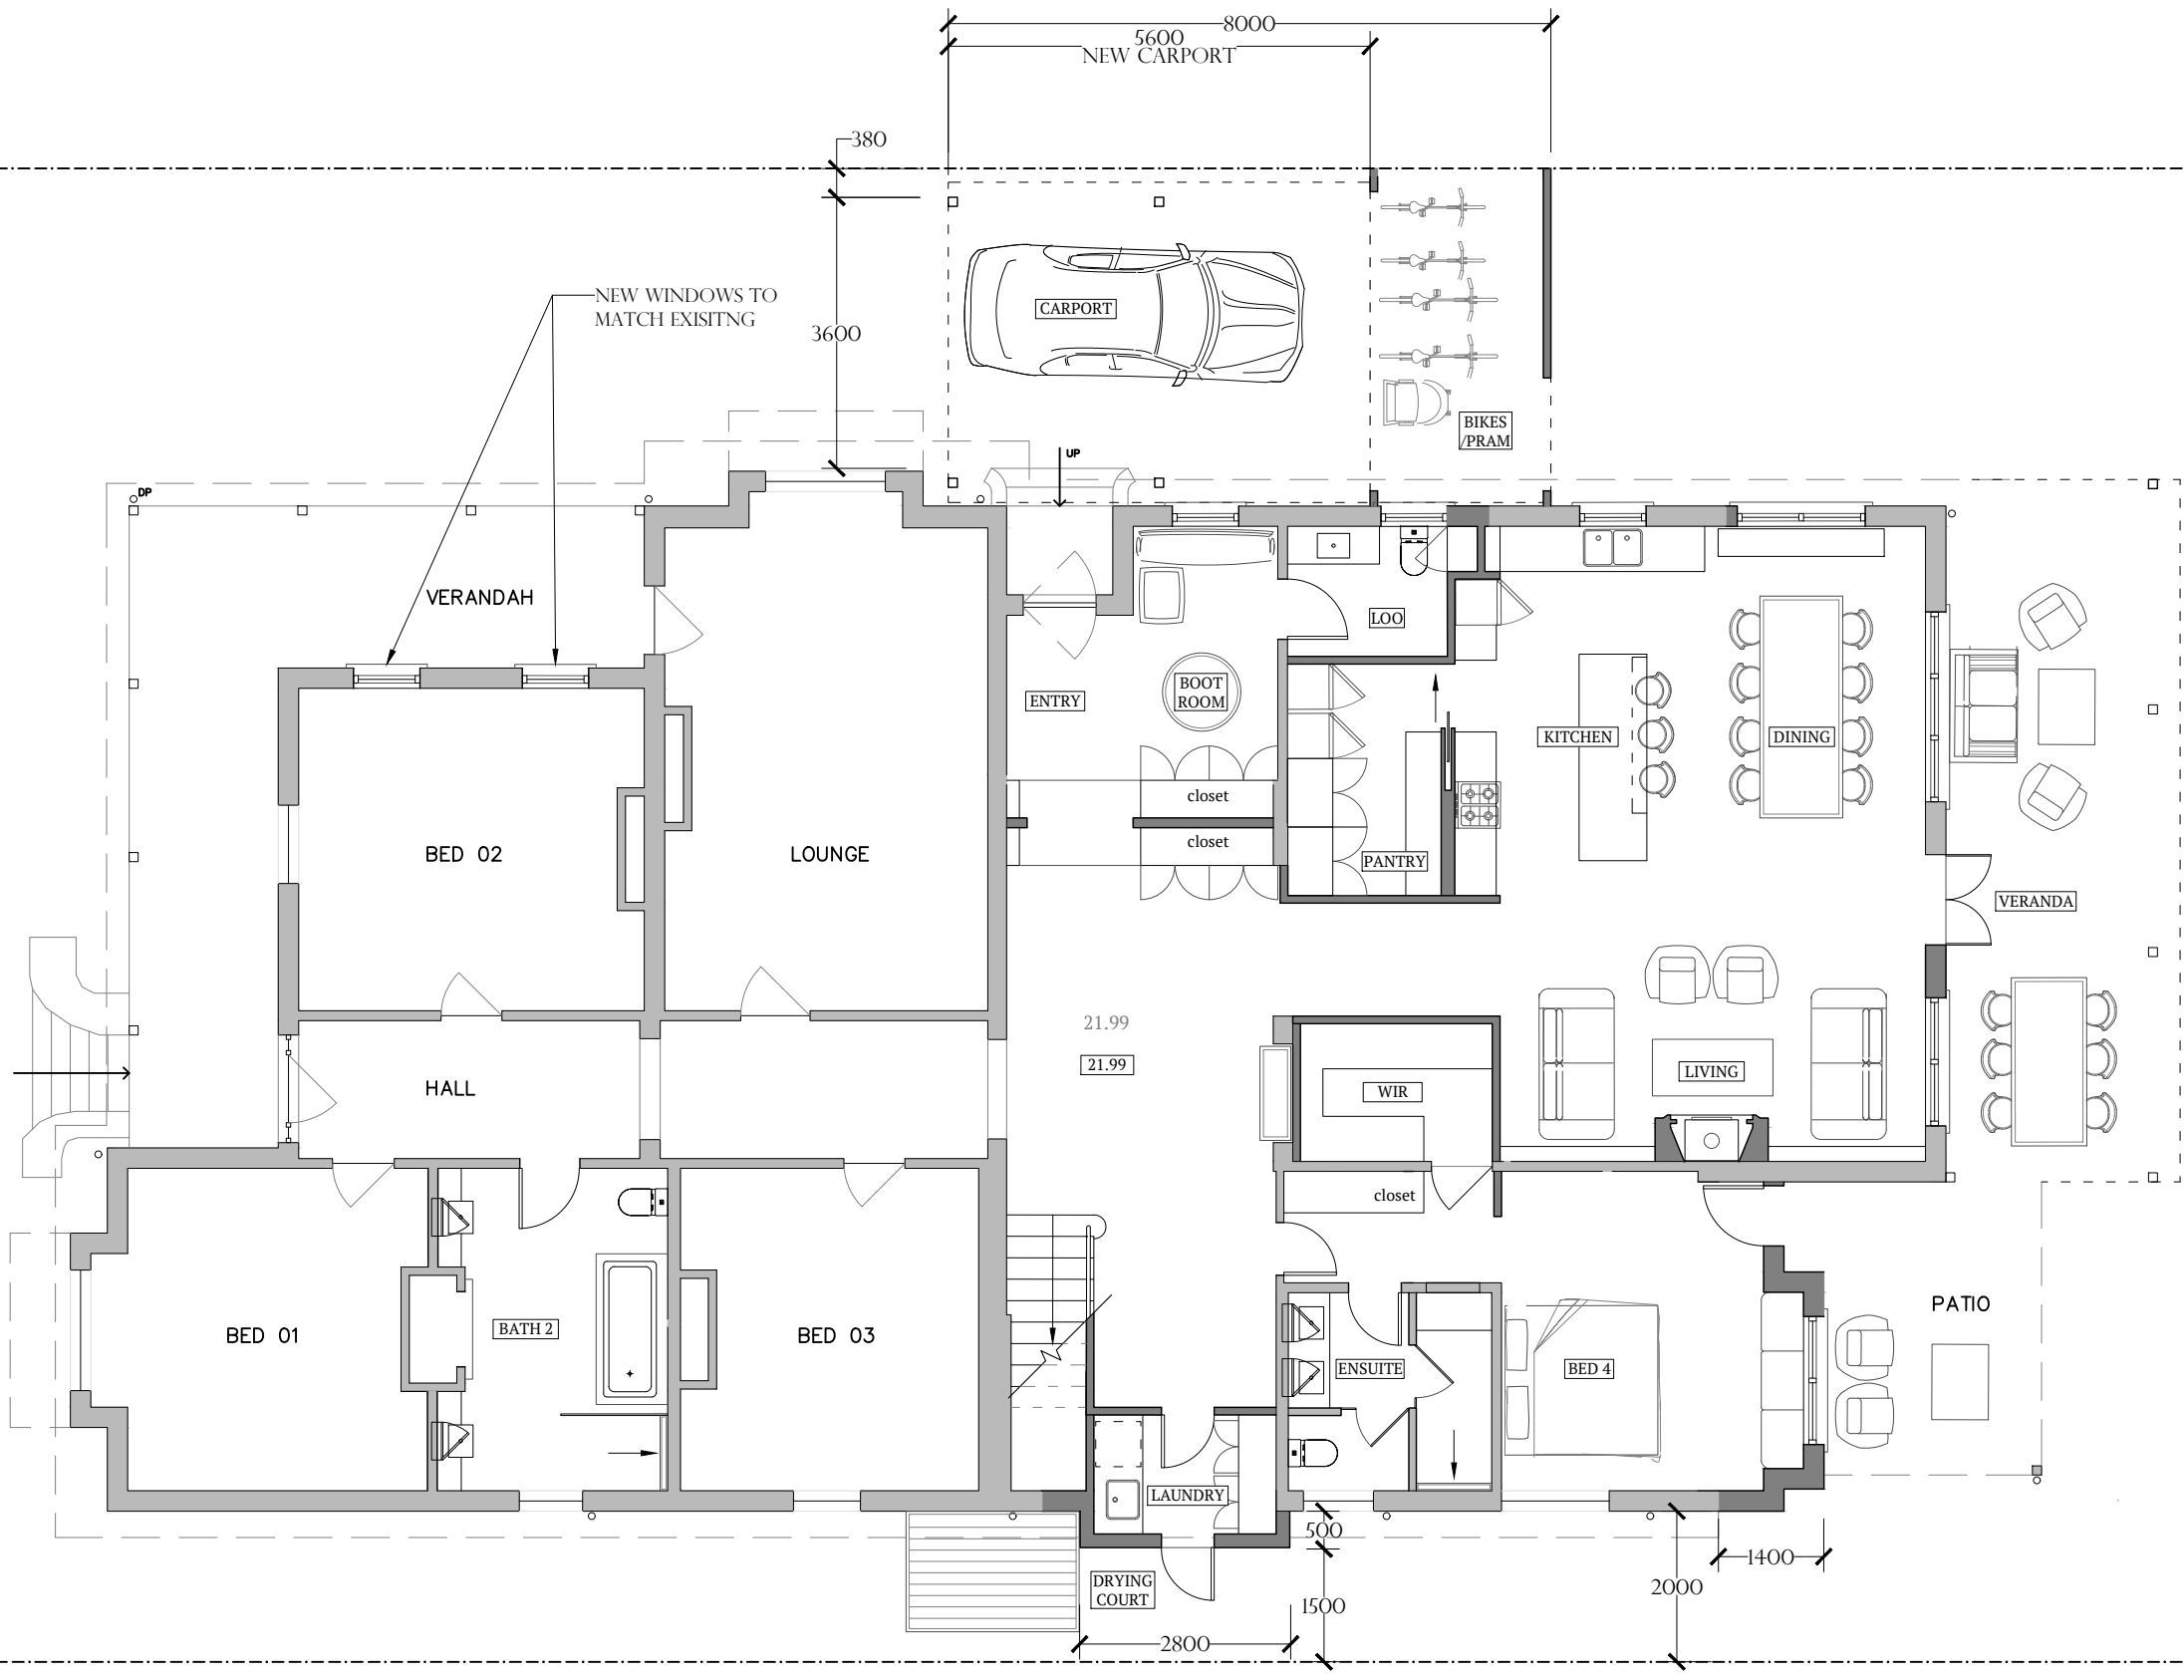

PLAN PROPOSED

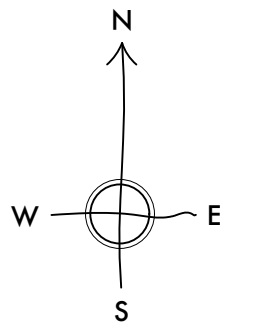

planning permission design for

ALTERATIONS & ADDITIONS
at 36 Hamilton St, East Fremantle

1:100 at A3 A.103 24 June 2022

J Seymour Clifford RAIIA

W O B U R N
6 tydeman rd
north fremantle, 6159
www.woburn.co



NOTES


— PROPOSED

— EXISTING

XX.XX EXISTING LEVEL

XX.XX PROPOSED LEVEL

NB: EXISTING AND PROPOSED UPPER LEVEL ENTIRELY CONTAINED WITHIN ATTIC ROOFSPACE

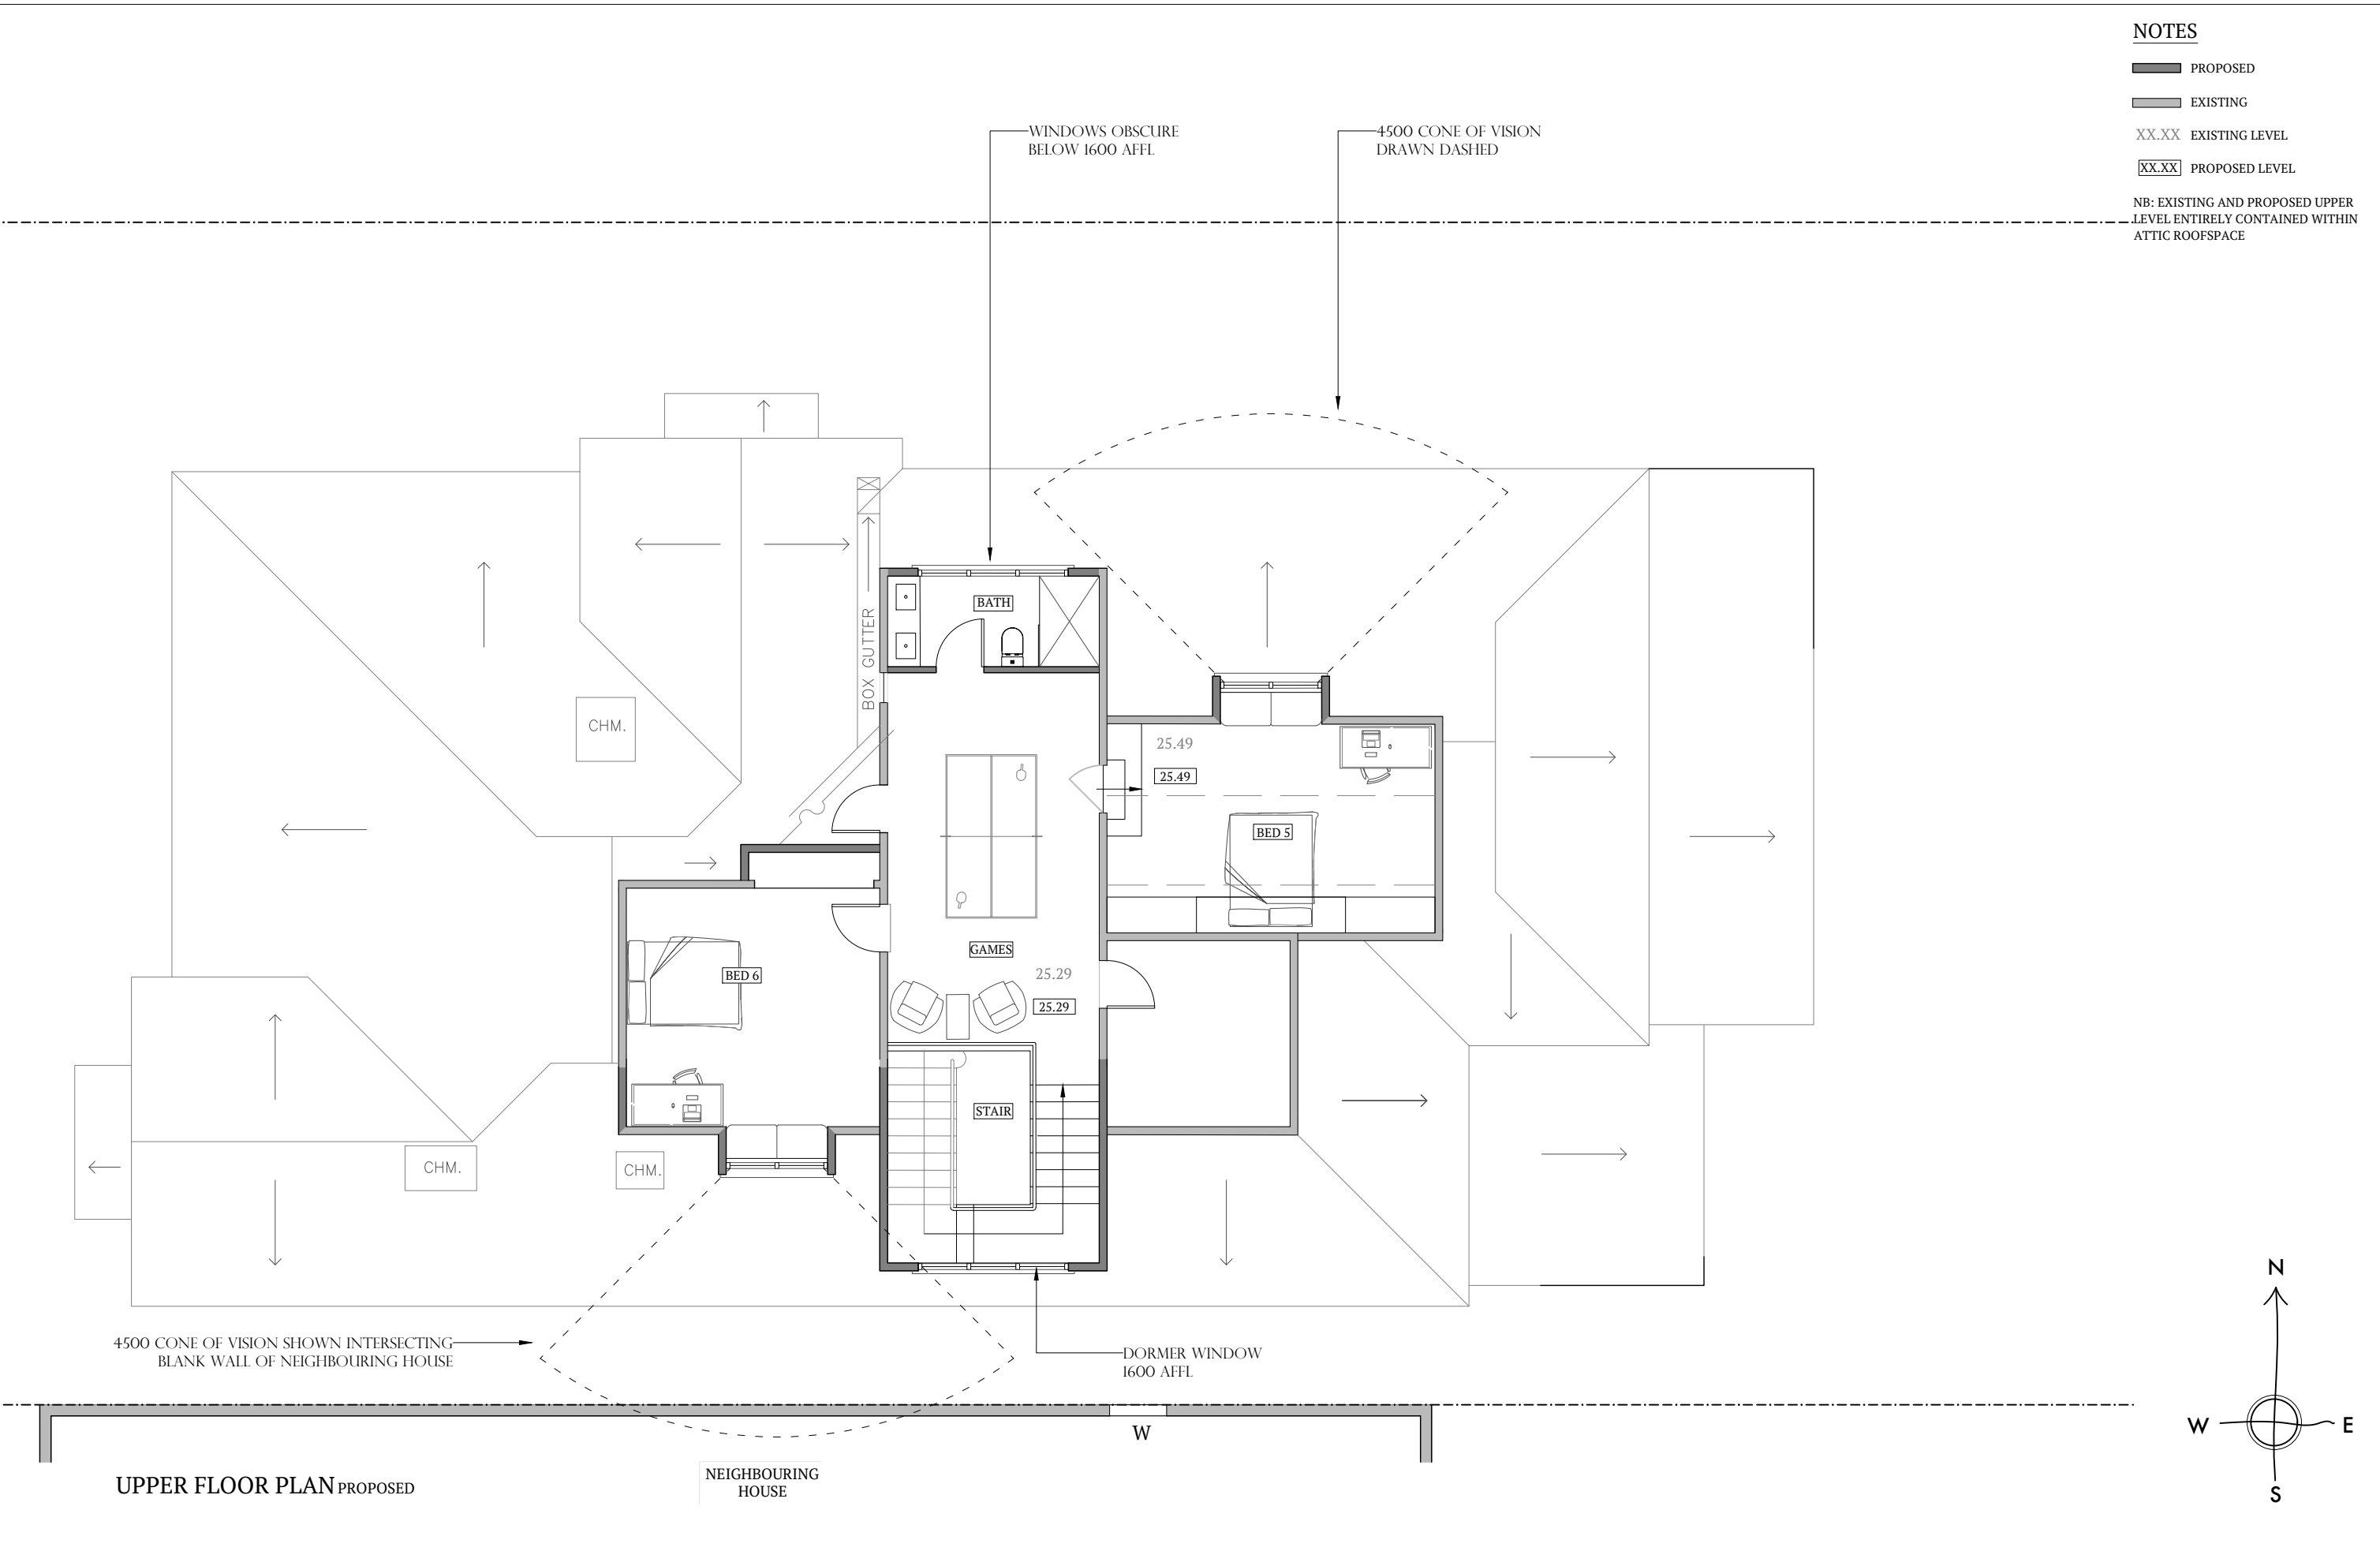

UPPER FLOOR PLAN PROPOSED

NEIGHBOURING HOUSE

planning permission design for

ALTERATIONS & ADDITIONS

at 36 Hamilton St, East Fremantle

1:100 at A3

A.104

24 June 2022

J Seymour Clifford RAlA


W O B U R N

6 tydeman rd

north fremantle, 6159

www.woburn.co



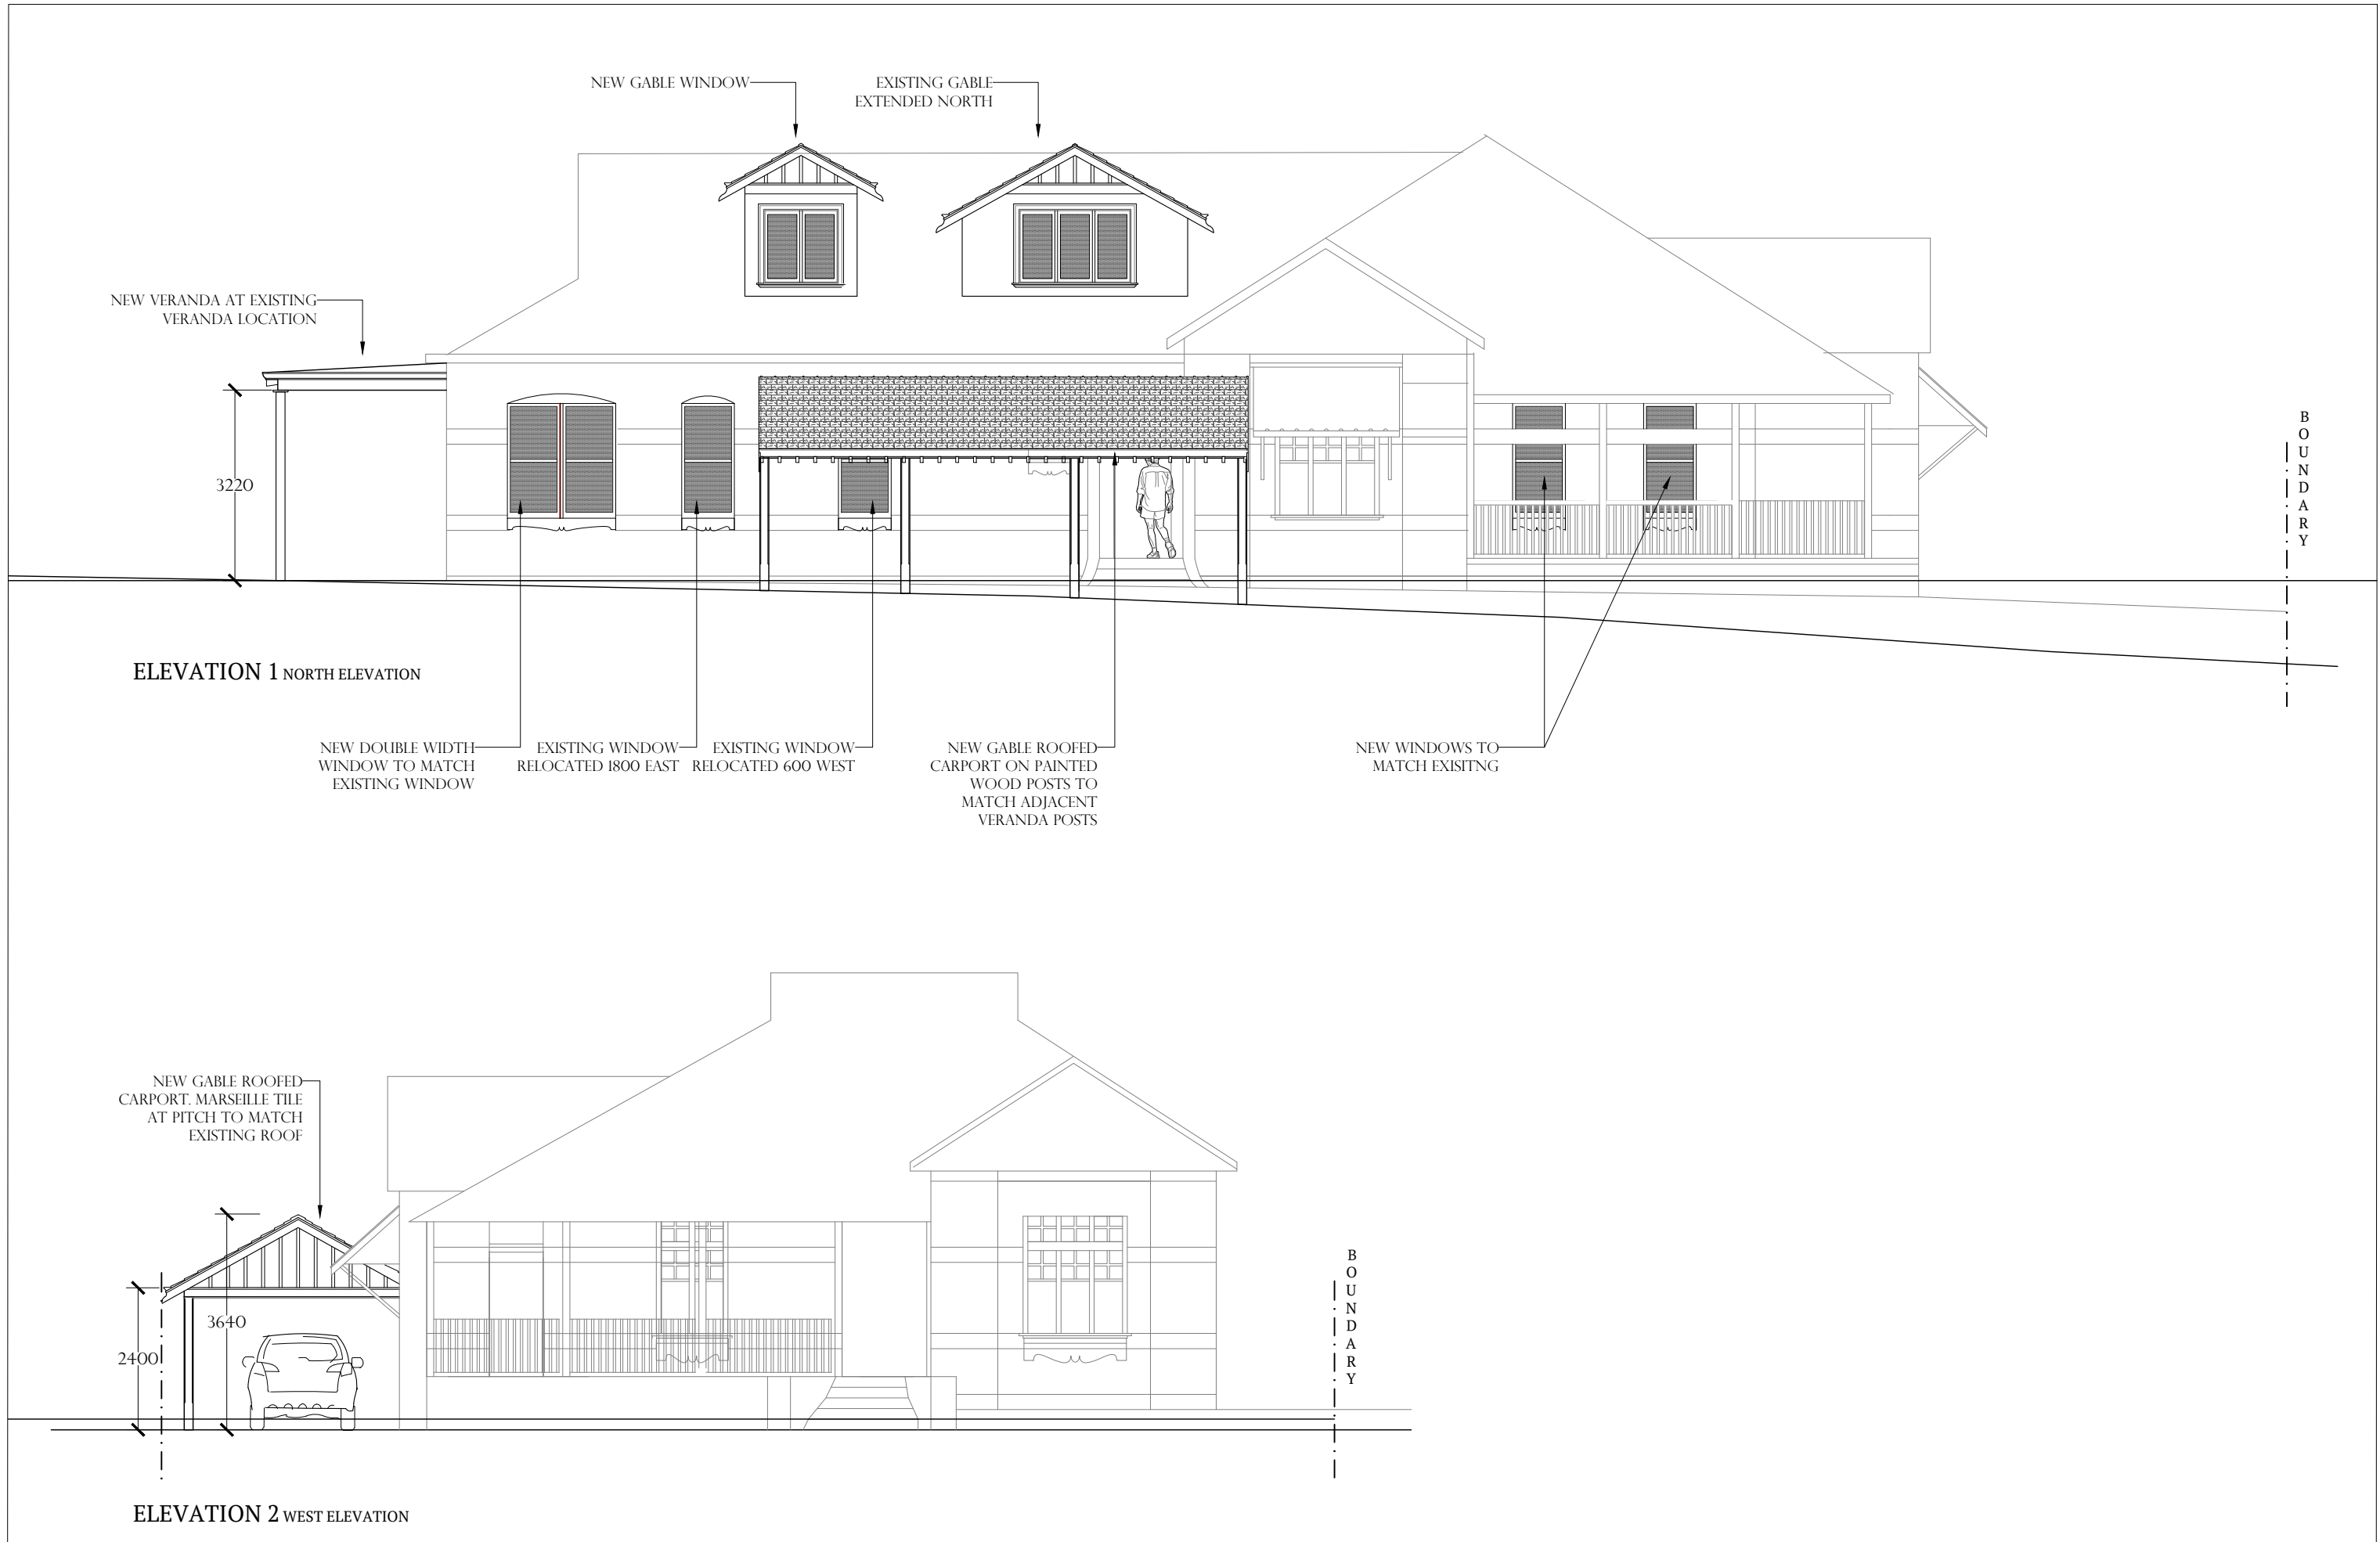

planning permission design for


ALTERATIONS & ADDITIONS
at 36 Hamilton St, East Fremantle

1:100 at A3 **A.201** 24 June 2022

J Seymour Clifford RAlA


W O B U R N
6 tydeman rd
north fremantle, 6159
www.woburn.co



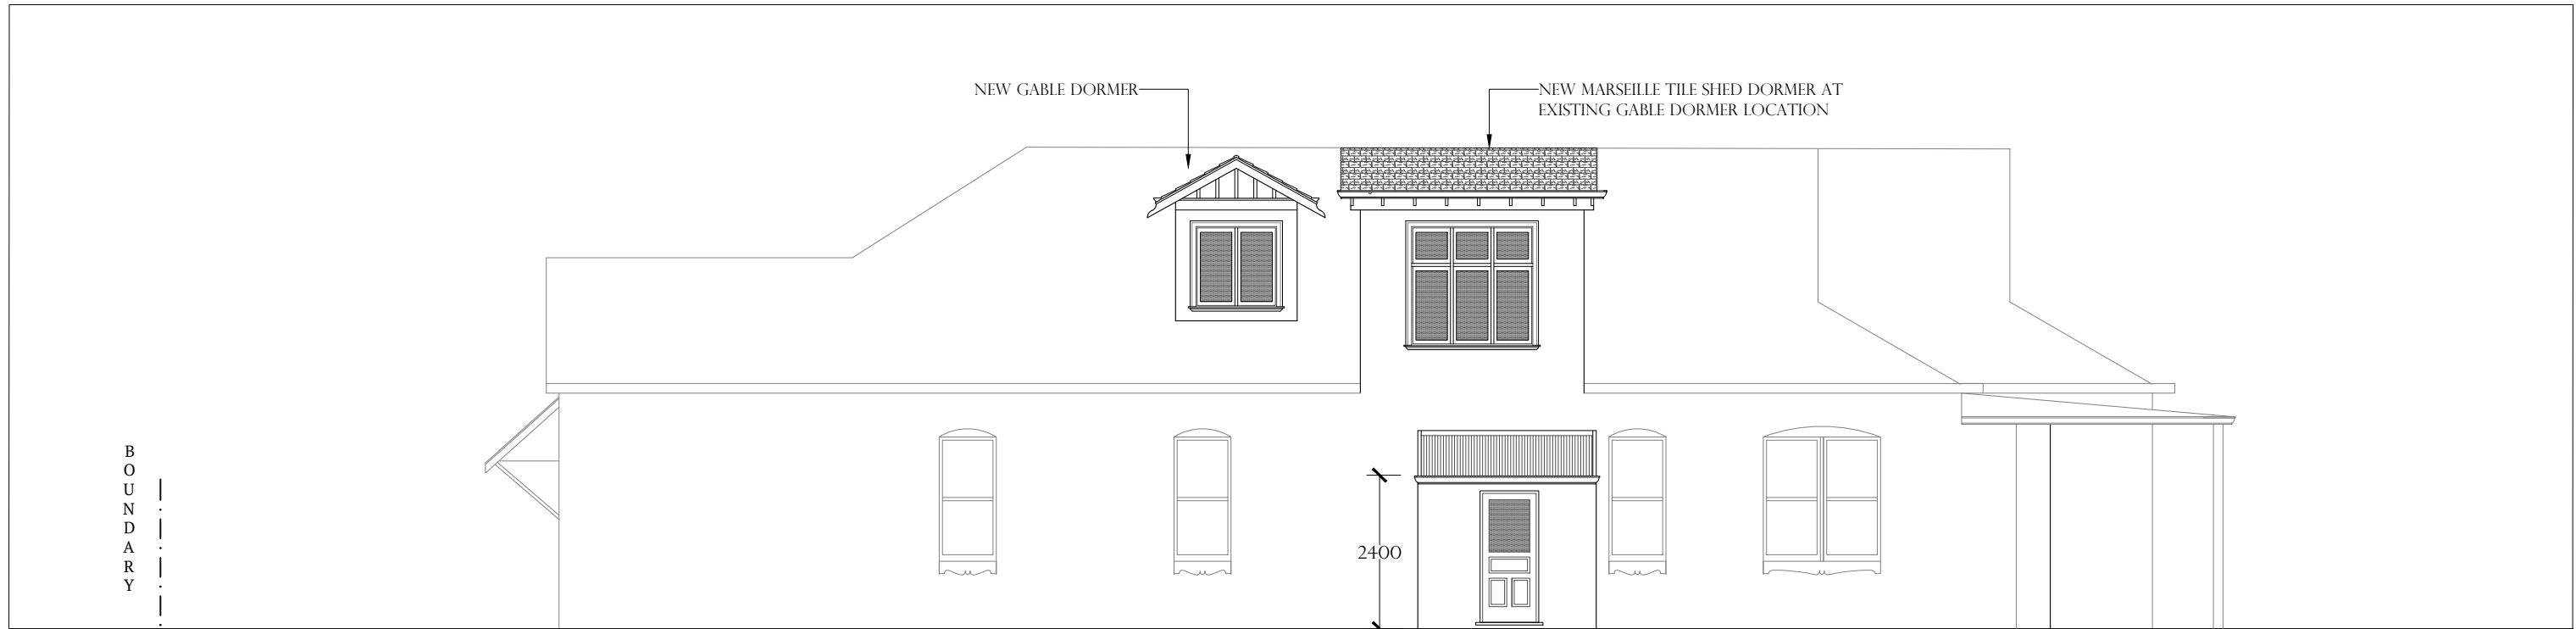

ELEVATION 3 SOUTH ELEVATION

NEW DOOR AT STEPPED-OUT WALL

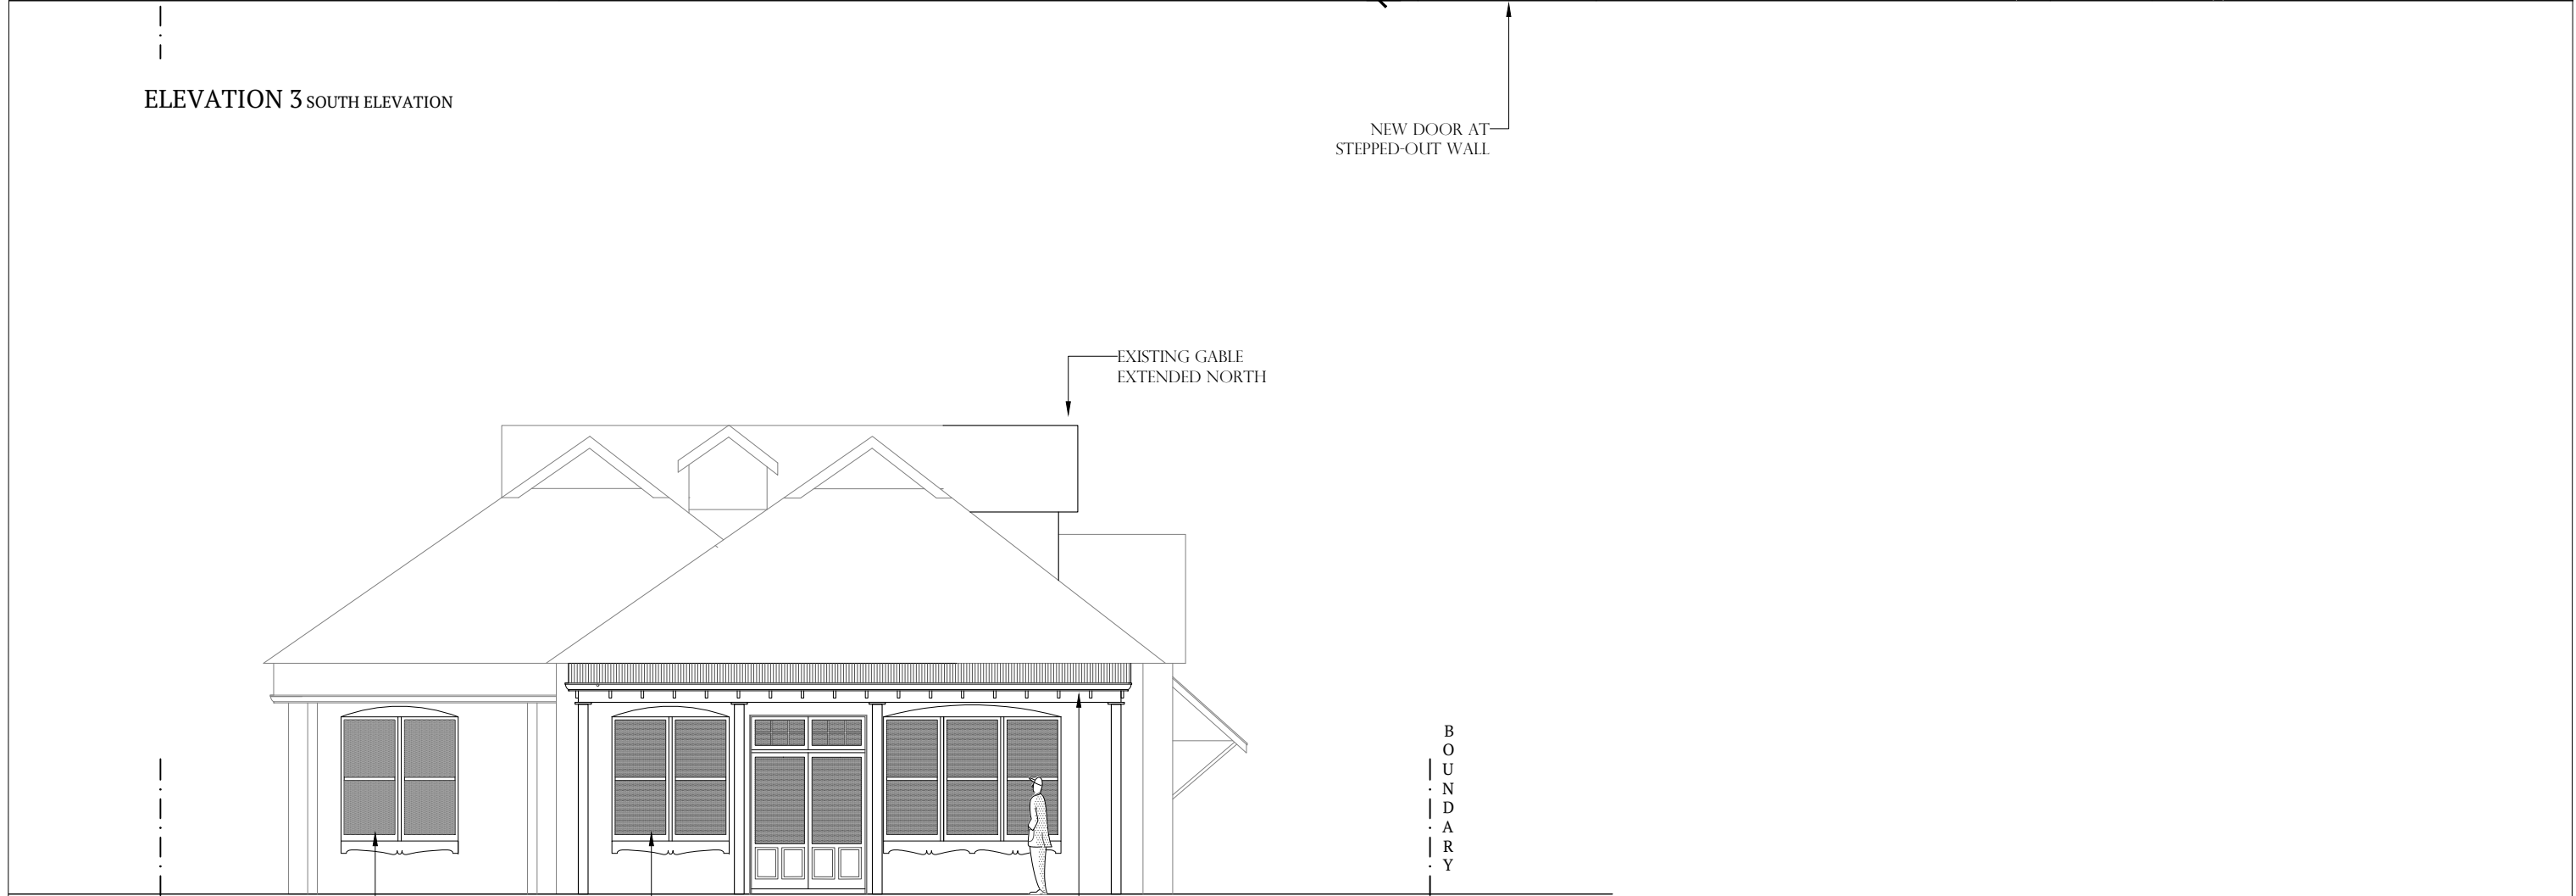

ELEVATION 4 EAST ELEVATION

NEW WINDOW TO MATCH EXISTING

NEW WINDOWS AND DOORS AT EXISTING LOCATIONS

NEW VERANDA AT EXISTING VERANDA LOCATION

planning permission design for

ALTERATIONS & ADDITIONS
at 36 Hamilton St, East Fremantle

1:100 at A3 A.202 24 June 2022

J Seymour Clifford RAlA

W O B U R N
6 tydeman rd
north fremantle, 6159
www.woburn.co

