


NGL = .0m AND IS NOT CHANGING, PATIO TO MATCH AT 0c HOUSE IS + 1c IN HEIGHT

Scale 1:200

Colours
Framework
Gutters and trims
All Surfmist

Roof: Surfmist


Proposed Gable
Patio Only

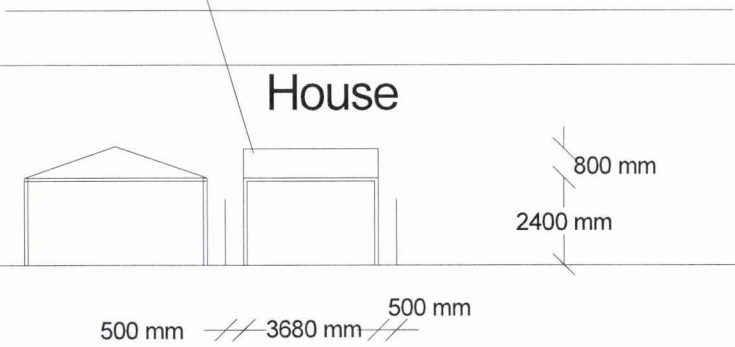

Scale 1:200

NGL = .0m AND IS NOT CHANGING, PATIO TO MATCH AT 0c HOUSE IS + 1c IN HEIGHT

Proposed Gable
Patio Only

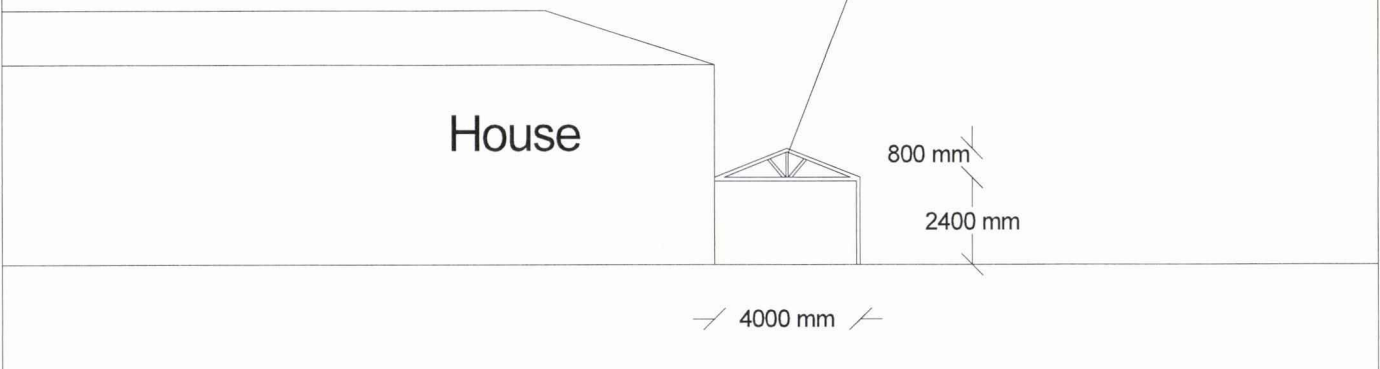


Address: 38 Speedy Chaval Street, East Fremantle, 6156

Statement: The Gutters and downpipe system will be designed in accordance with the BCA part 3.5.2 and shall discharge clear of the building. Disposed of stormwater must not cause erosion, corrosion or other defects as a result of the method of disposal. If these are likely to occur, then disposal will be into earthware or pvc drains which shall empty into a soak well or other suitable approved stormwater scheme, if discharge of water is to the surface, it will not be allowed to flow to the adjoining private or public property.

38 Speed Chaval Street
East Fremantle, 6156

Scale 1:200

500
++ 3680 ++
500

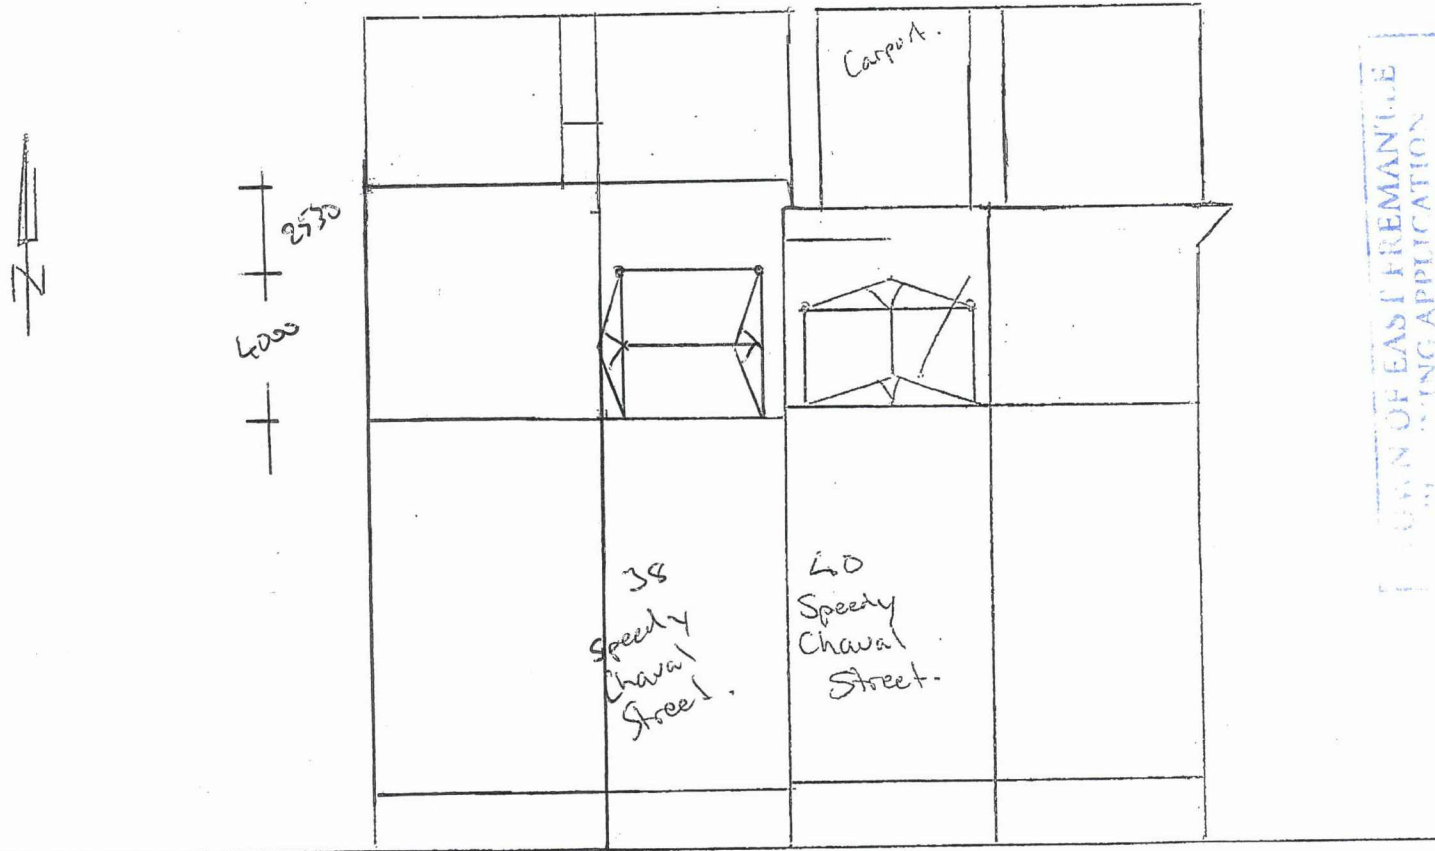

38
Speedy
Chaval
Street.

40
Speedy
Chaval
Street.

Speed Chaval St.

CITY OF EAST FREMANTLE
PLANNING APPLICATION
22 JUN 2020 P 063-20
RECEIVED

NGL = .0m AND IS NOT
CHANGING, PATIO TO MATCH at
HOUSE IS +1c IN HEIGHT

APPROVED in accordance with the Building Act 2011
DATE 29 MAY 2020 PERMIT NO. 2 019046

Authorised Officer
C. H. P. S.

TONDARUP WAY

CHEVAL STREET

1.49

*Proposed Cable
Run - to Only*

20280

263

265

266

267

269

PLAN

HELD BY LANDGATE
IN DIGITAL FORM ONLY.
STRATA/SURVEY STRATA PLAN

STRATA PLAN 33727

TOWN OF EAST PERTH
PLANNING APPLICATION

DATE 22 JUN 2020 No. P 063 - 20

RECEIVED