


NO CHANGE TO EXISTING FLOOR LEVELS.

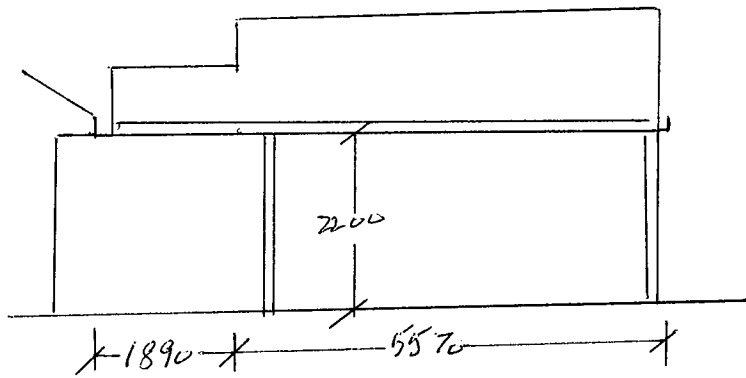

TOWN OF EAST FREMANTLE

APPROVED


Application No: P111/20

Date of Decision
20/10/2020

[Signature]
Authorised by

40
38 Clayton St

CLAYTON STREET

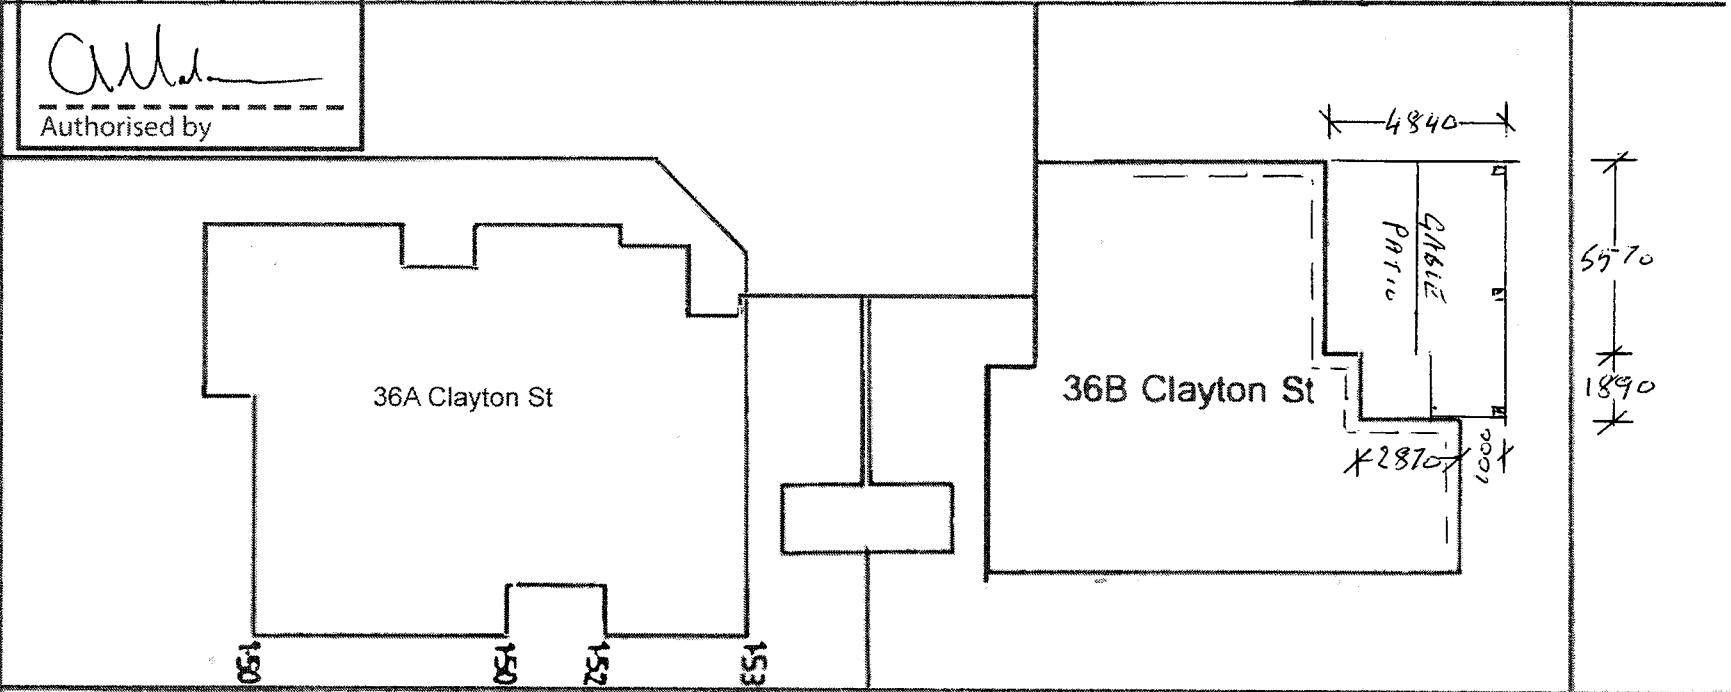

TOWN OF EAST FREMANTLE
 APPROVED in accordance with the
 Building Act 2011
 DATE 5/11/2020 PERMIT NO. 2020155
[Signature]
 Authorised Officer

38

Project : 36B Clayton St Retaining Wall
 Drawing Name: Location Overview
 Drawing No. : 1 of 4