


**PROPOSED DEVELOPMENT AT  
PETRA ST, EAST FREMANTLE**  
— ISSUE FOR PLANNING APPROVAL —

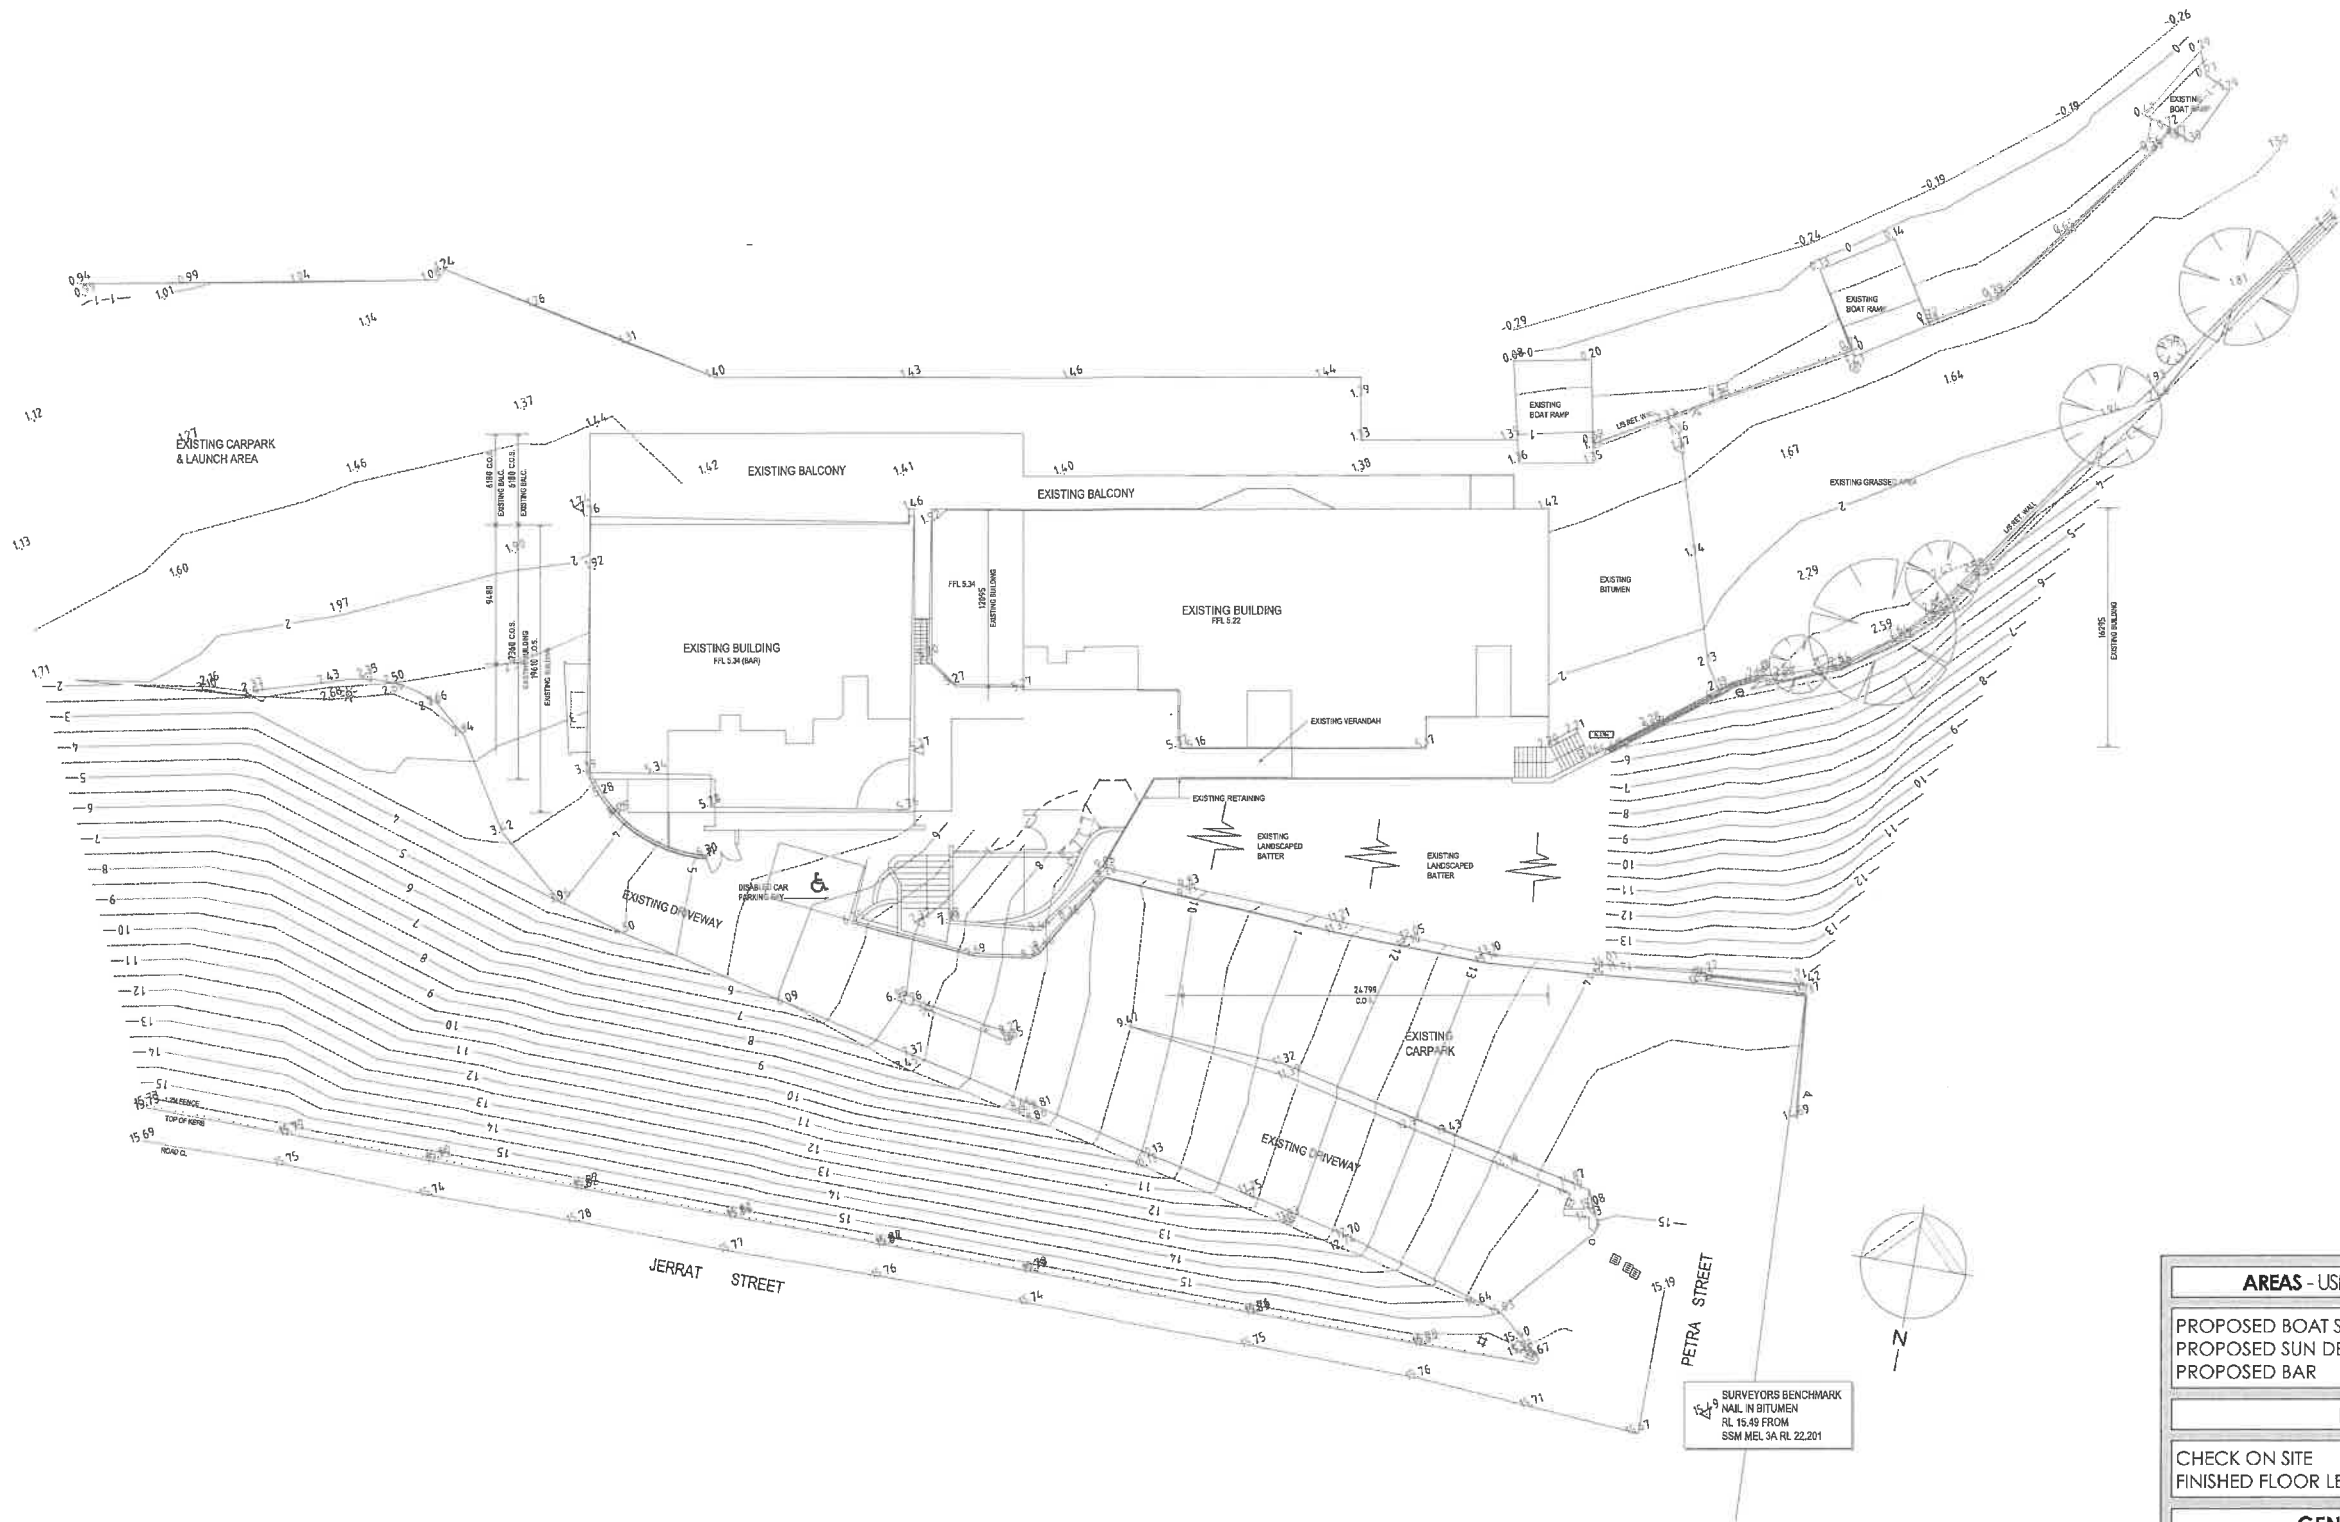

SITE PLAN  
1:500

AREAS - USE AS A GUIDE ONLY	
PROPOSED BOAT STORAGE	107.37m <sup>2</sup>
PROPOSED SUN DECK	107.37m <sup>2</sup>
PROPOSED BAR	23.36m <sup>2</sup>

LEGEND	
CHECK ON SITE	C.O.S
FINISHED FLOOR LEVEL	FFL


GENERAL NOTES	
ALL EXISTING BUILDING STRUCTURE DIMENSIONS TO BE CHECKED ON SITE. ANY DISCREPANCIES TO BE REPORTED TO DESIGNER.	
READ THIS DRAWING IN CONJUNCTION WITH ALL ARCHITECTURAL DRAWINGS & SPECIFICATION, STRUCTURAL ENGINEERS DRAWINGS AND HYDRAULIC ENGINEERS DRAWINGS.	



PETRA ST, EAST FREMANTLE

EXISTING SITE PLAN

Dwg N°: BL - 01 | Date: 12/3/20 | Rev: E

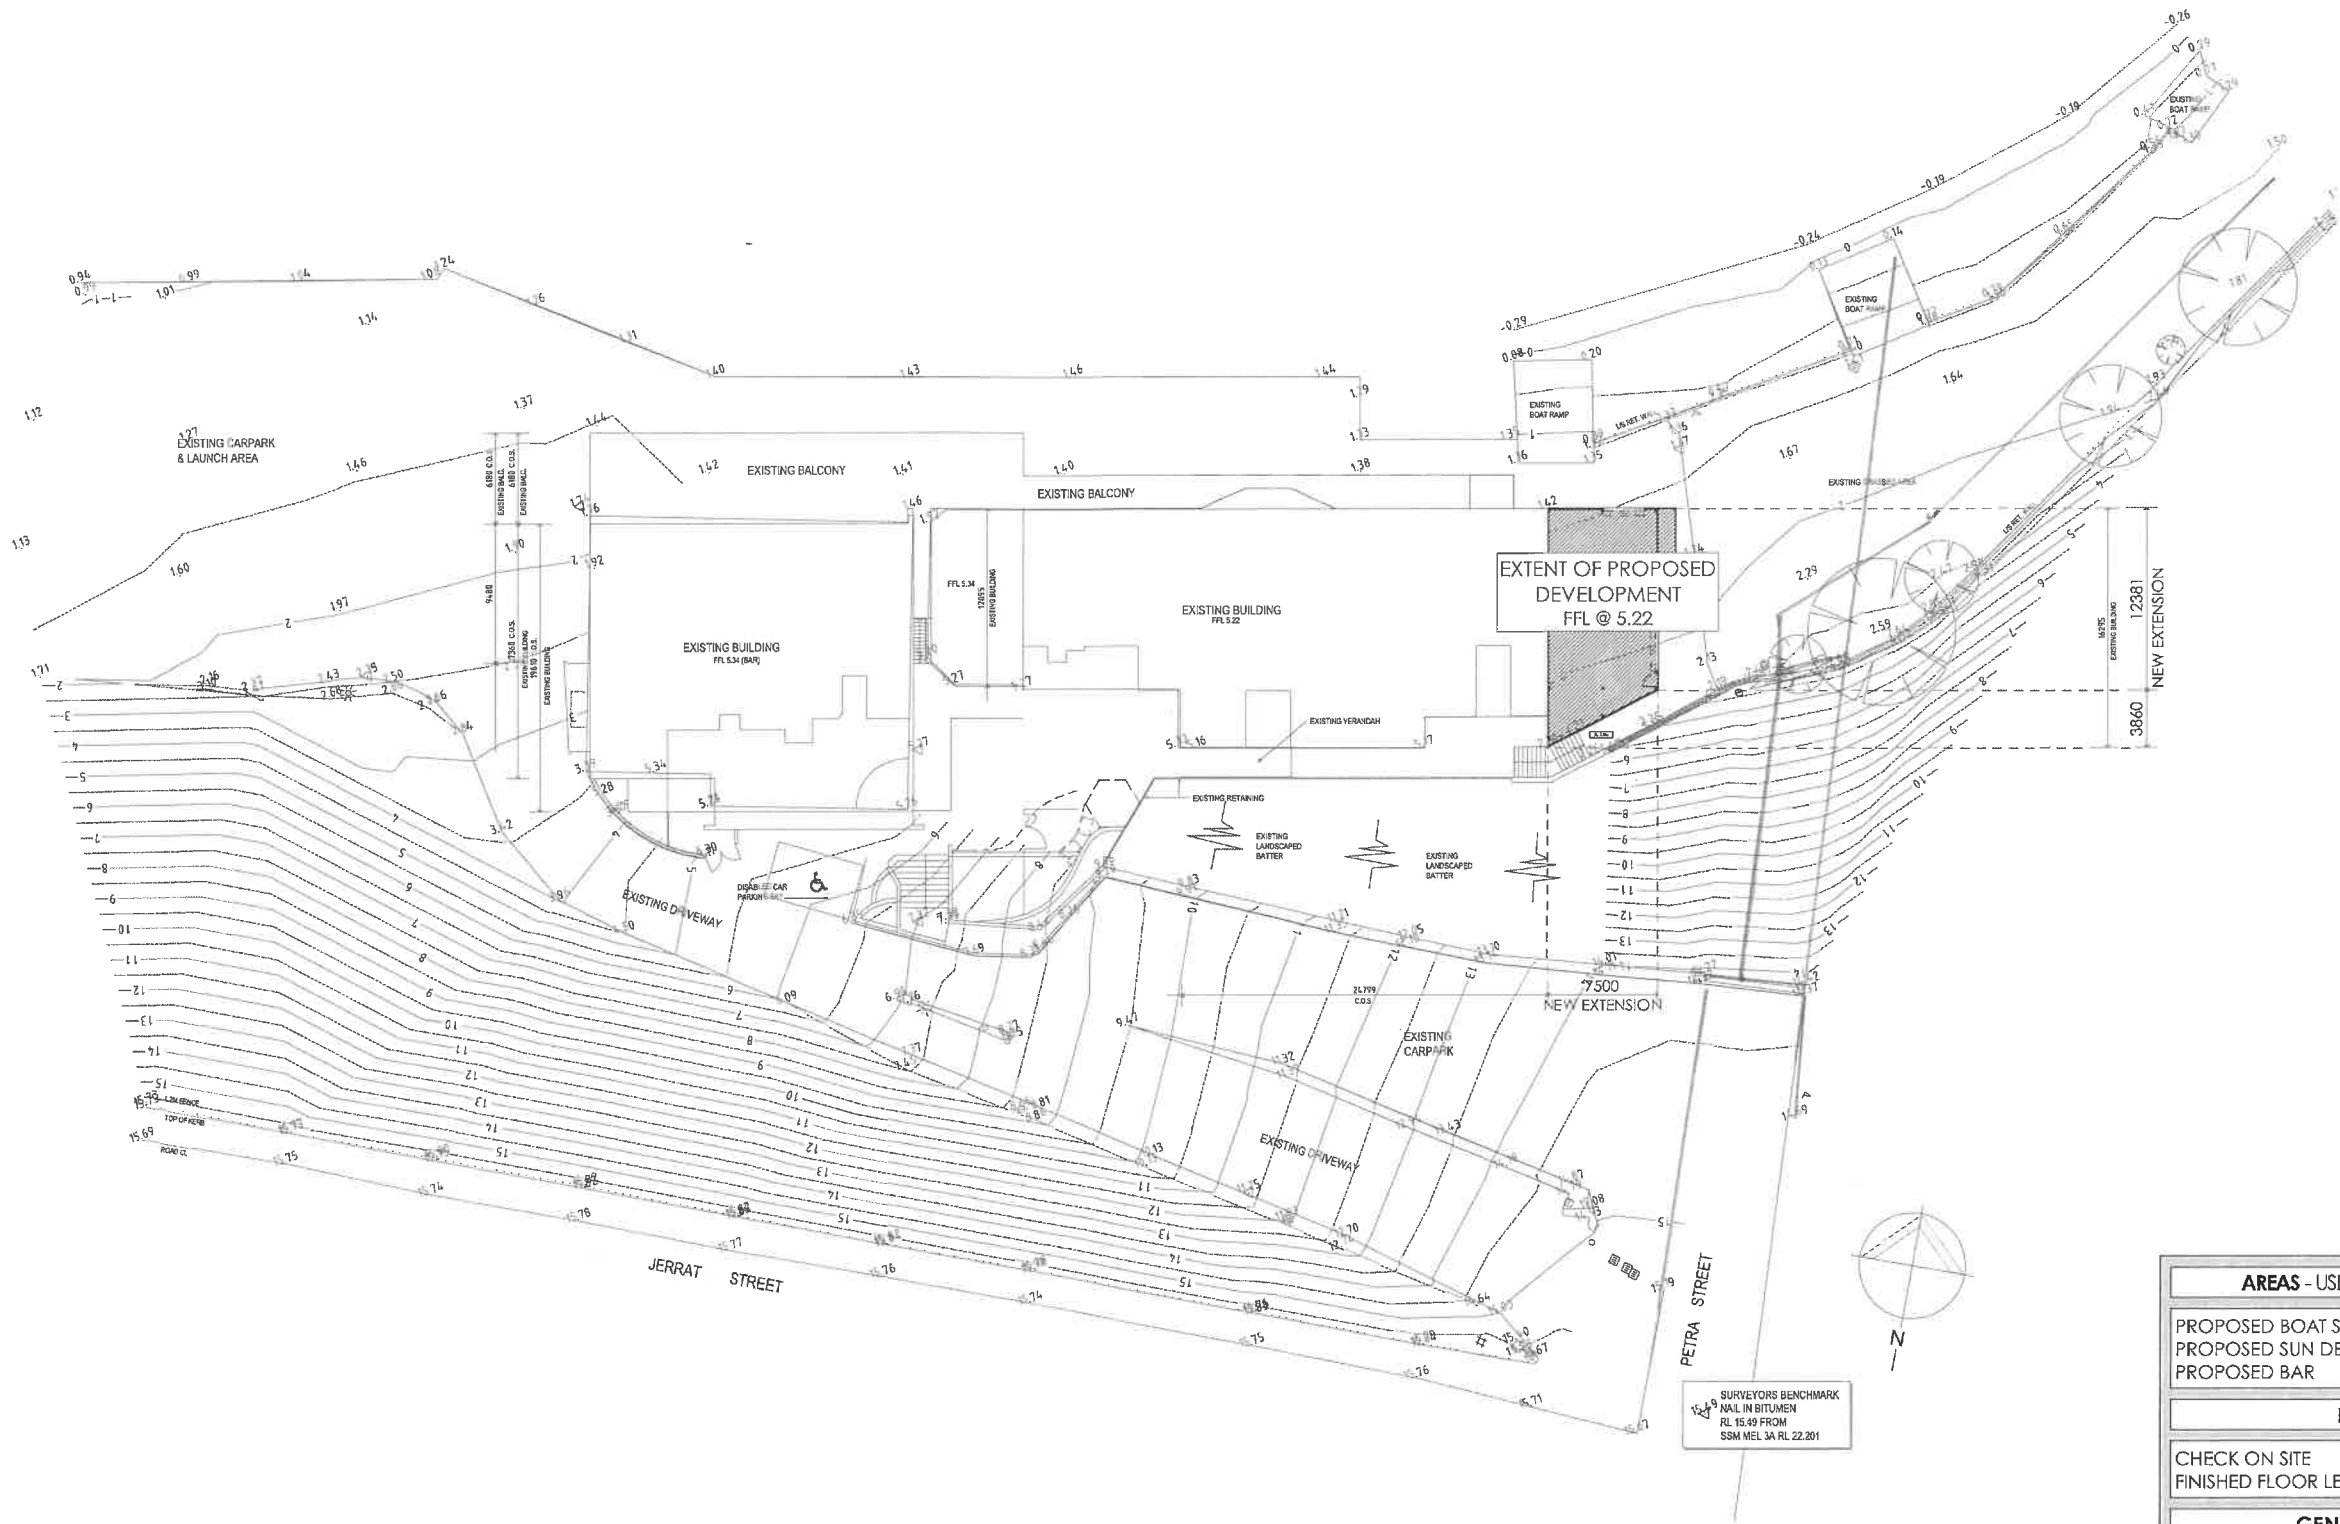

SITE PLAN (PROPOSED)  
1:500

AREAS - USE AS A GUIDE ONLY	
PROPOSED BOAT STORAGE	107.37m <sup>2</sup>
PROPOSED SUN DECK	107.37m <sup>2</sup>
PROPOSED BAR	23.36m <sup>2</sup>

LEGEND	
CHECK ON SITE	C.O.S
FINISHED FLOOR LEVEL	FFL


  

GENERAL NOTES	
ALL EXISTING BUILDING STRUCTURE DIMENSIONS TO BE CHECKED ON SITE, ANY DISCREPANCIES TO BE REPORTED TO DESIGNER.	
READ THIS DRAWING IN CONJUNCTION WITH ALL ARCHITECTURAL DRAWINGS & SPECIFICATION, STRUCTURAL ENGINEERS DRAWINGS AND HYDRAULIC ENGINEERS DRAWINGS.	



PETRA ST, EAST FREMANTLE  
PROPOSED SITE PLAN

Dwg N°: BL - 02 | Date: 12/3/20 | Rev: E

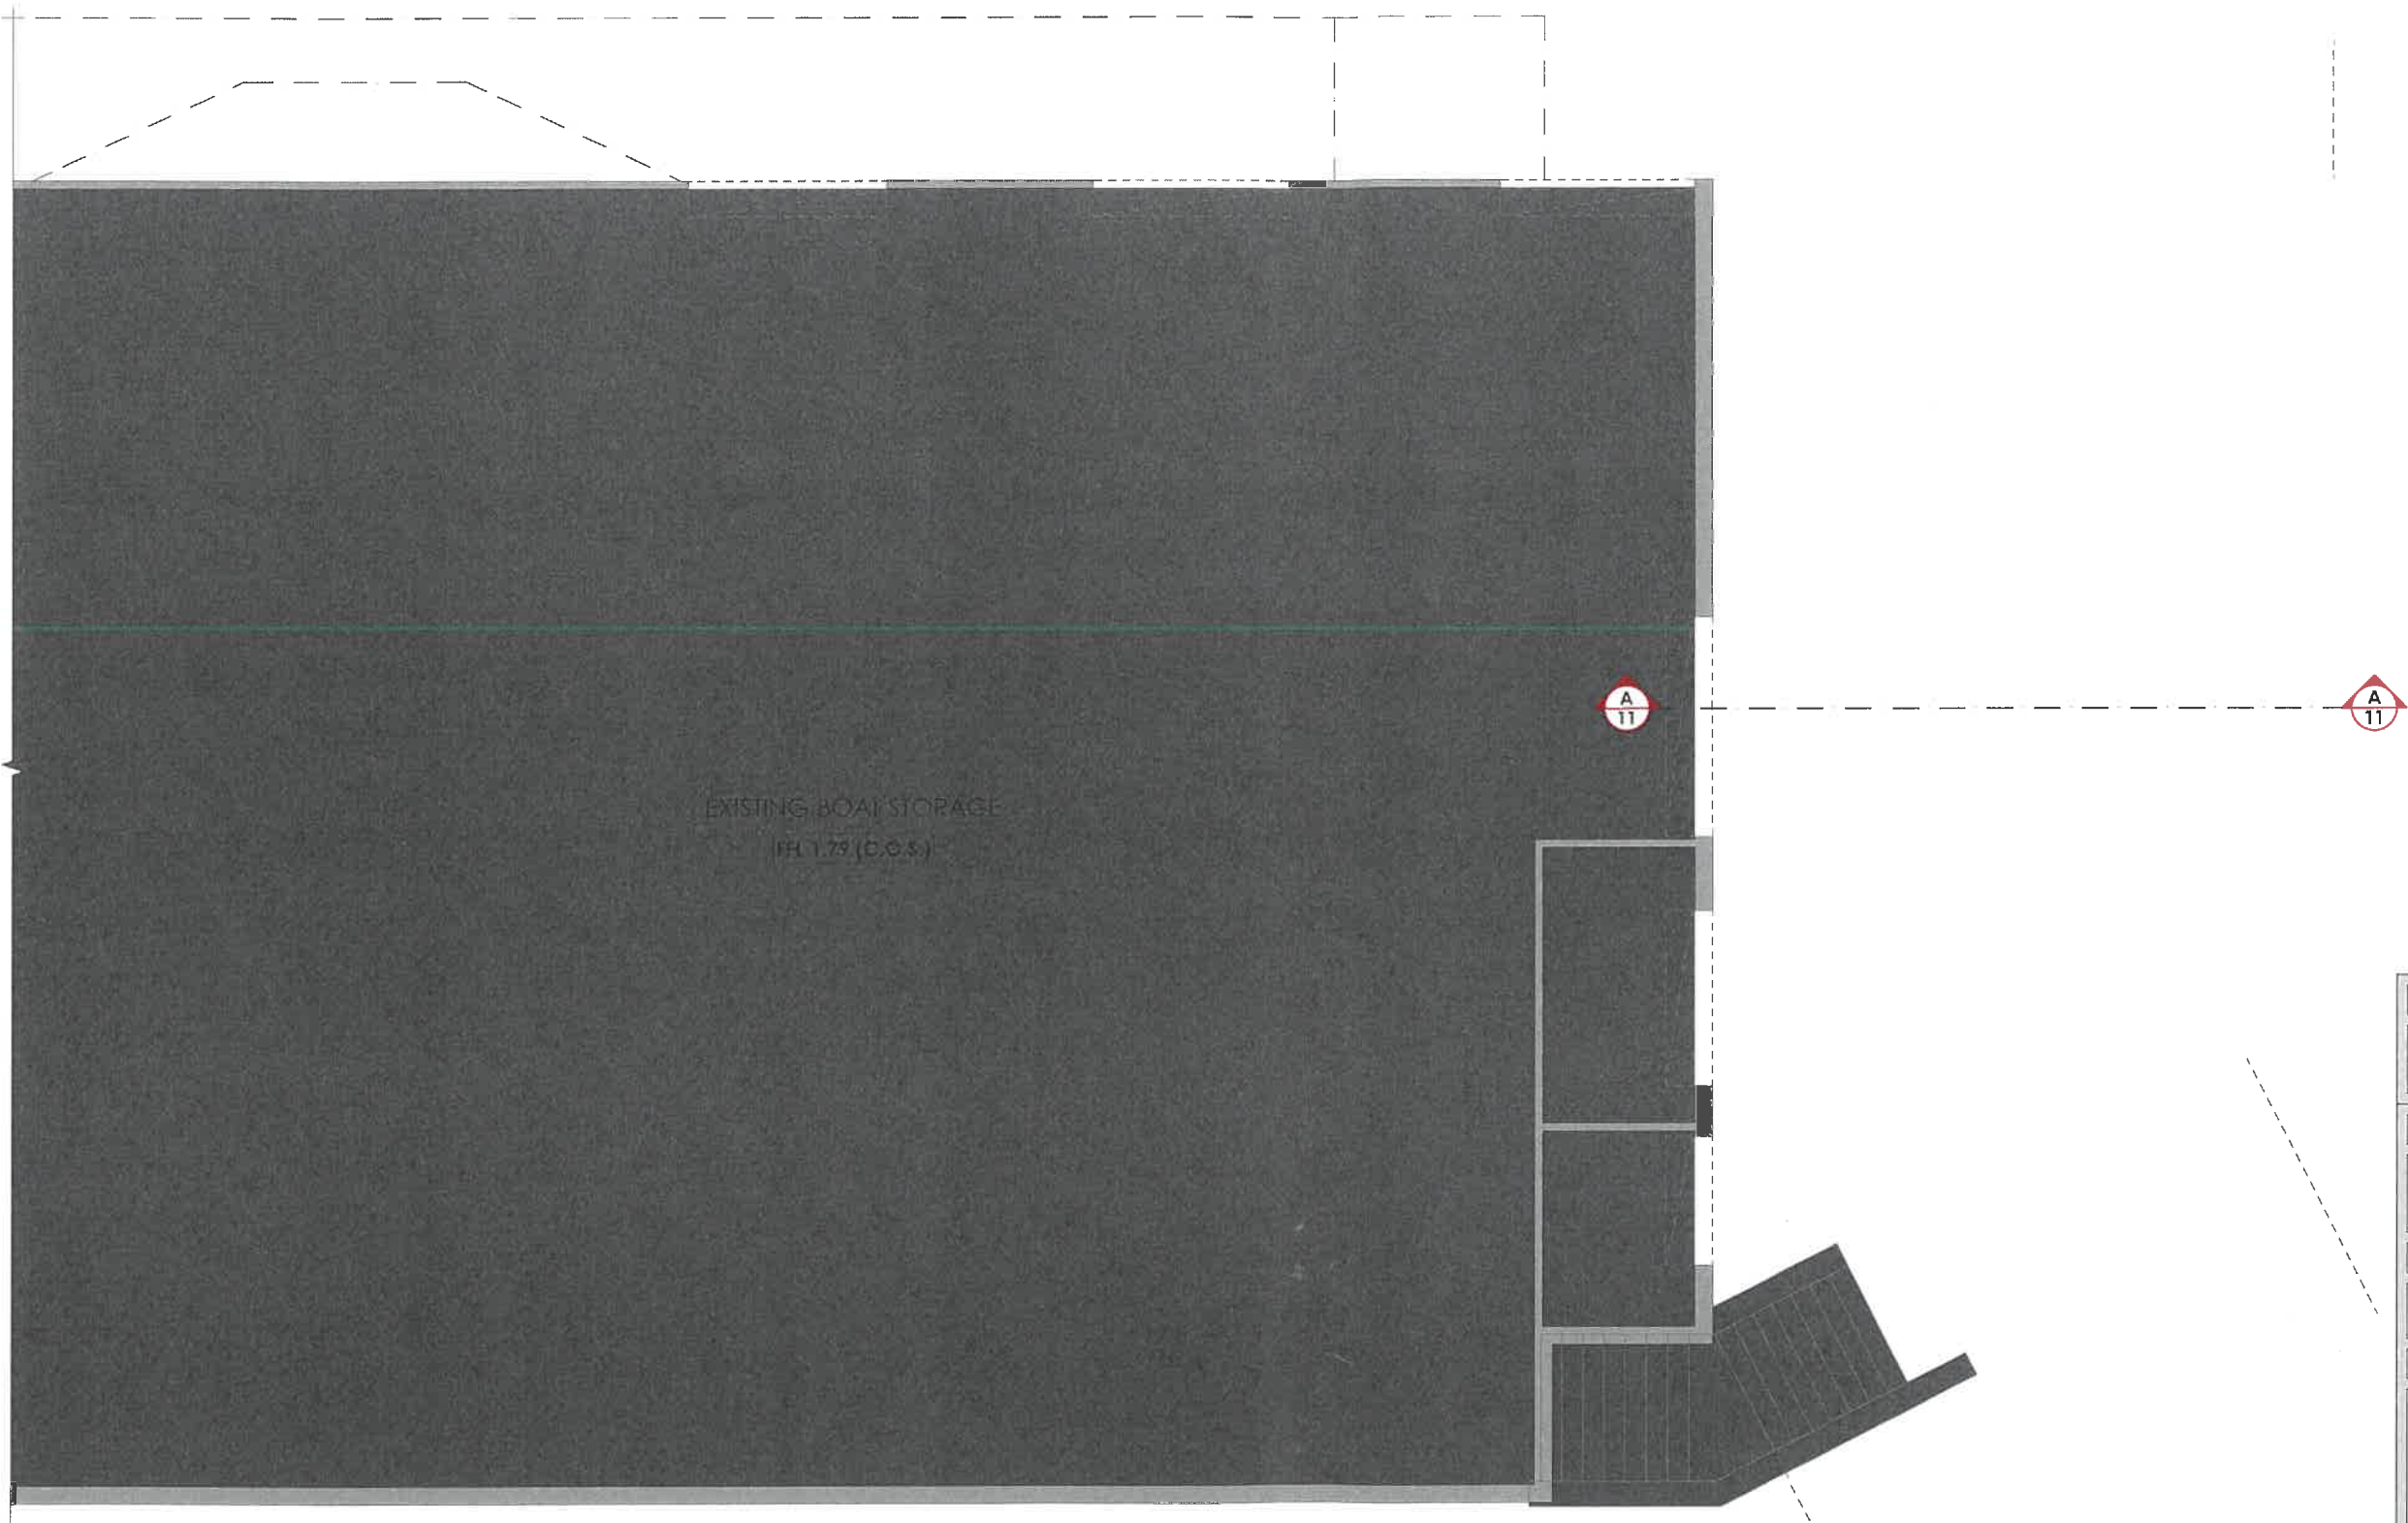

**EXISTING WALL LEGEND:**

EXISTING EXTERNAL WALLS

EXISTING INTERNAL WALLS

**AREAS - USE AS A GUIDE ONLY**

PROPOSED BOAT STORAGE	107.37m <sup>2</sup>
PROPOSED SUN DECK	107.37m <sup>2</sup>
PROPOSED BAR	23.36m <sup>2</sup>

**LEGEND**

CHECK ON SITE	C.O.S
FINISHED FLOOR LEVEL	FFL

**GENERAL NOTES**

ALL EXISTING BUILDING STRUCTURE DIMENSIONS TO BE CHECKED ON SITE, ANY DISCREPANCIES TO BE REPORTED TO DESIGNER.

READ THIS DRAWING IN CONJUNCTION WITH ALL ARCHITECTURAL DRAWINGS & SPECIFICATION, STRUCTURAL ENGINEERS DRAWINGS AND HYDRAULIC ENGINEERS DRAWINGS.

3  
08

GF - EXISTING  
1:100



Proposed

**PETRA ST, EAST FREMANTLE**

Client **EAST FREMANTLE YACHT CLUB**

Rev	Date	Description	Dr	Ch	Rev	Date	Description	Dr	Ch
A	13/01/20	DESIGN DEVELOPMENT	MR						
B	12/03/20	ISSUE FOR PLANNING APPROVAL	MR						

COPYRIGHT THIS DESIGN & DRAWING REMAIN THE SOLE PROPERTY OF EFYC AND SHALL NOT BE COPIED, SOLD OR CIRCULATED IN ANY FORMAT WITHOUT EXPRESS WRITTEN CONSENT FROM EFYC.

Drawing

**EXISTING GF PLANS**

Dwg N°  
**BL - 03**


Job N°  
**MRD2001**

Scale  
**1:100 @ A3**

Rev:  
**B**

© 2020 MRD2001 - Job: MRD2001 - East Fremantle Yacht Club, MRD2001\_02.dwg 12/2/20 - 1:100



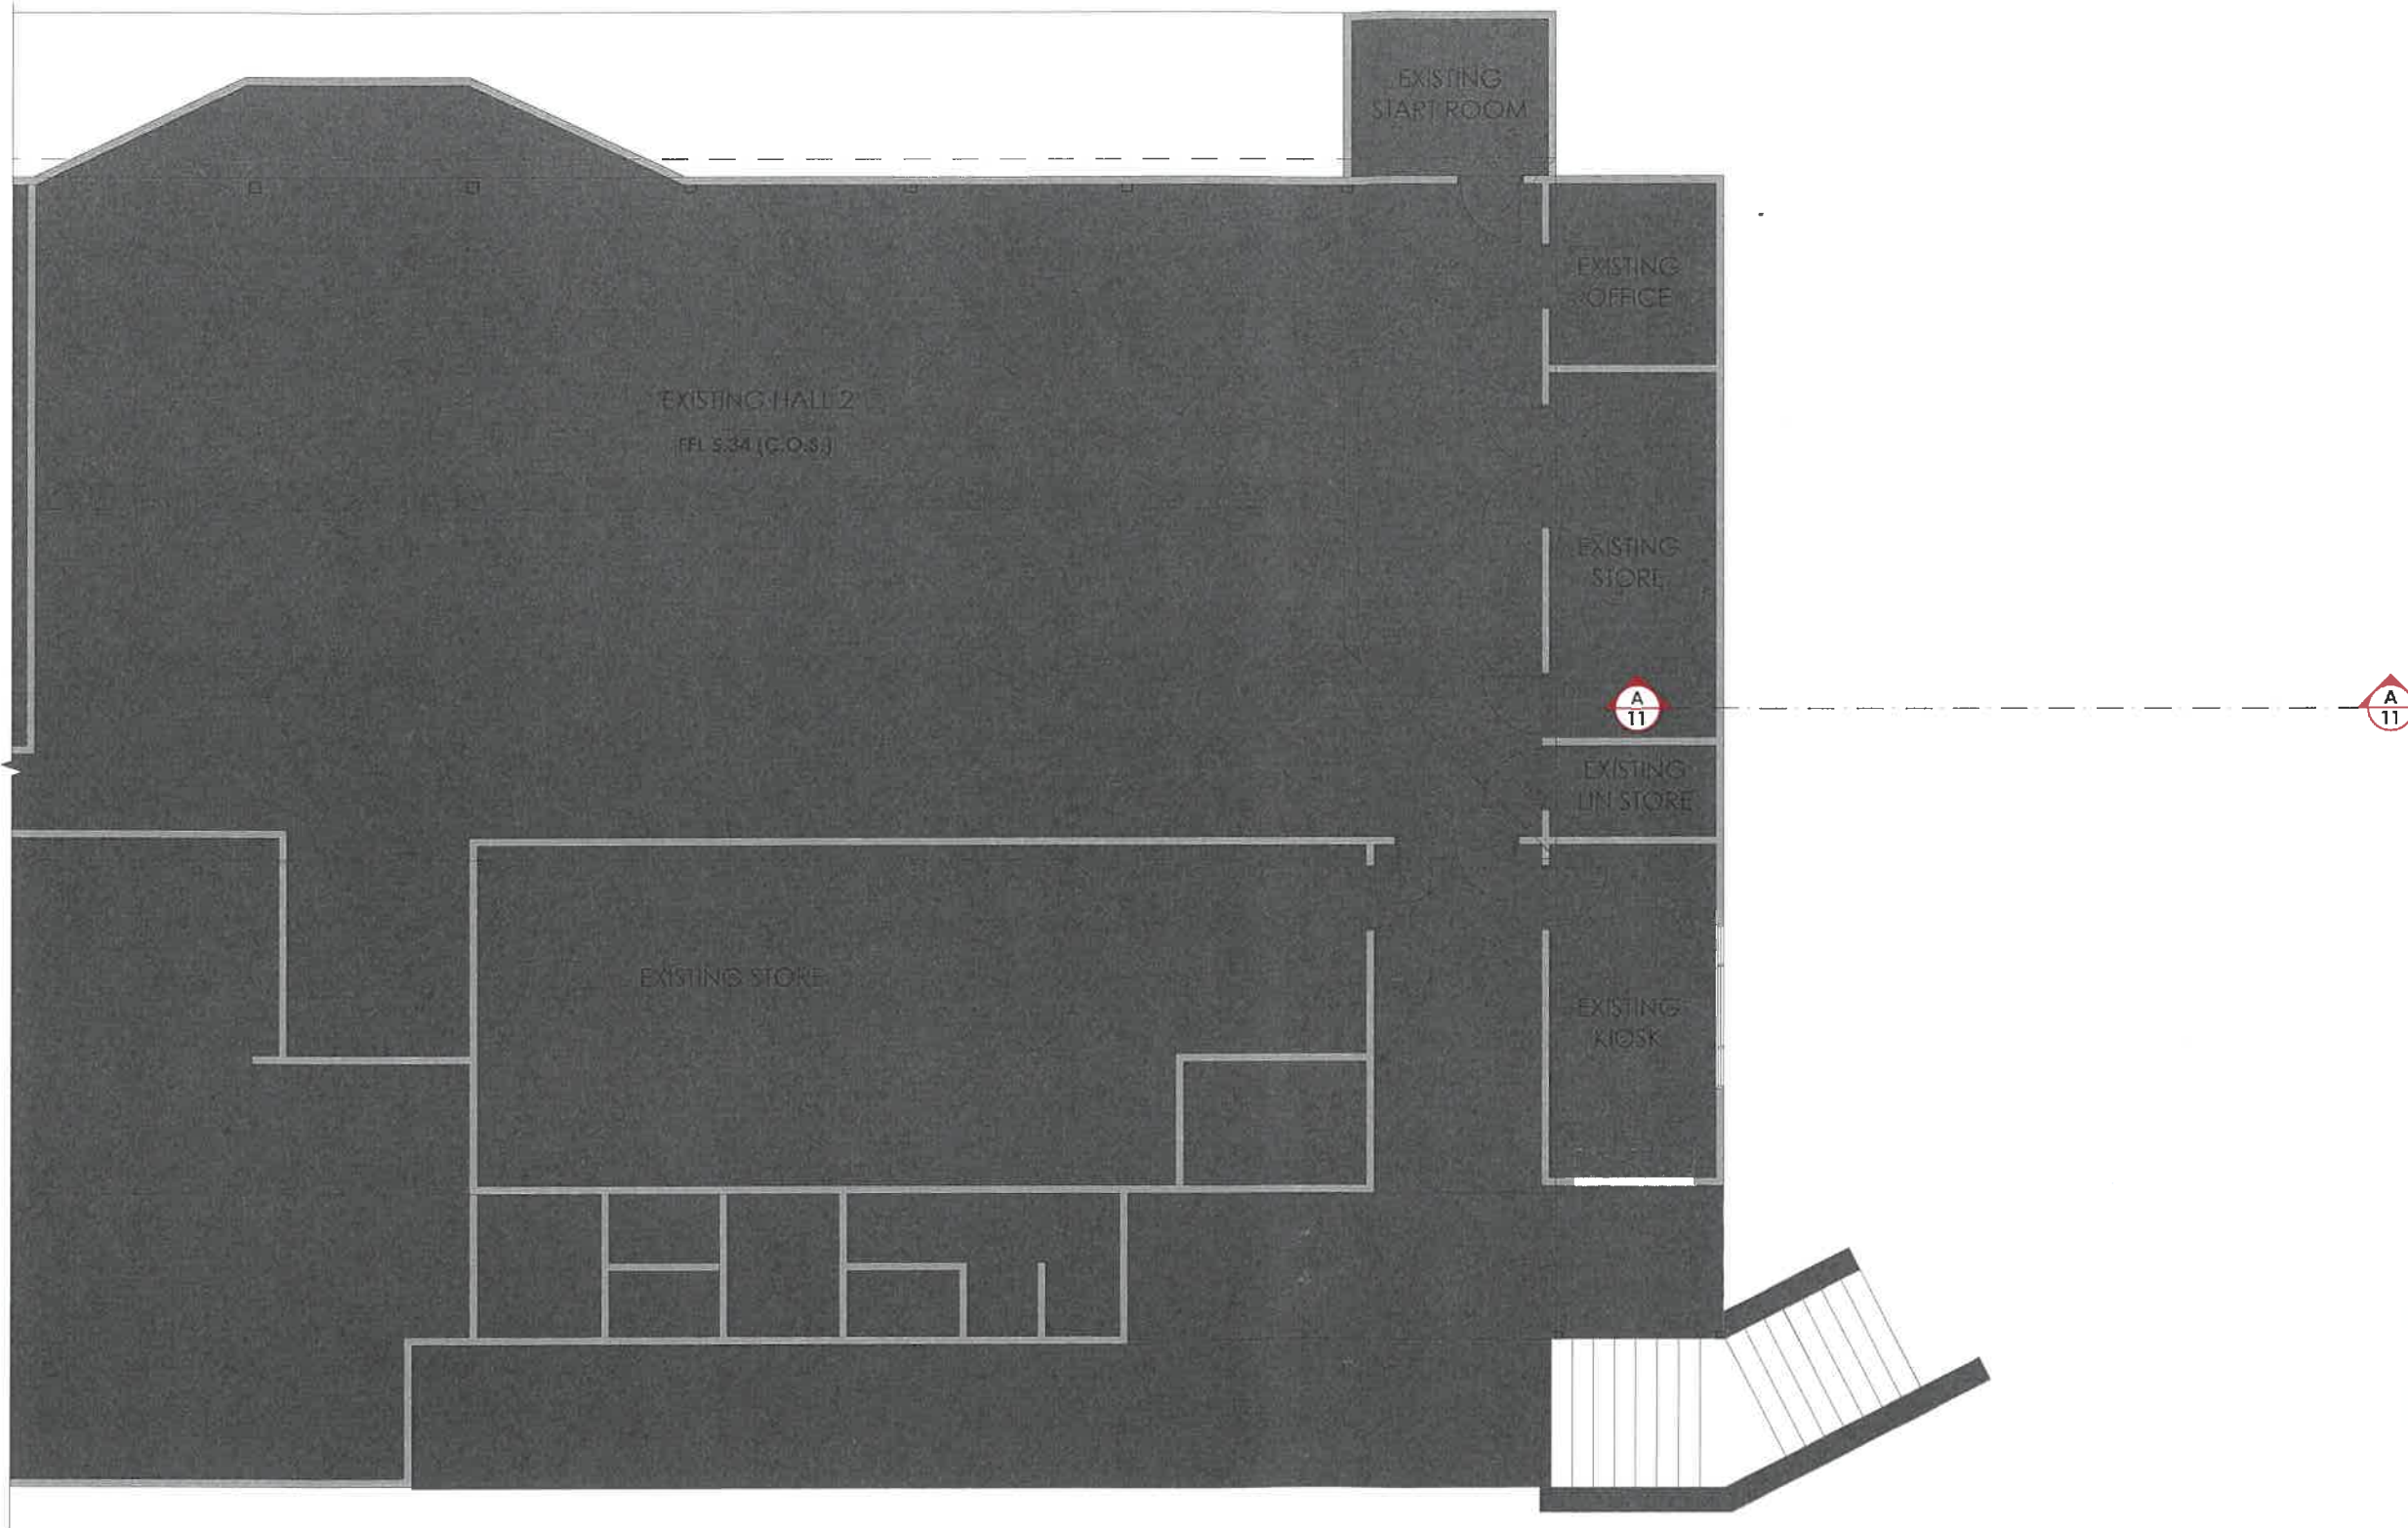

**EXISTING WALL LEGEND:**

EXISTING EXTERNAL WALLS  
EXISTING INTERNAL WALLS

**AREAS - USE AS A GUIDE ONLY**

PROPOSED BOAT STORAGE	107.37m <sup>2</sup>
PROPOSED SUN DECK	107.37m <sup>2</sup>
PROPOSED BAR	23.36m <sup>2</sup>

**LEGEND**

CHECK ON SITE	C.O.S
FINISHED FLOOR LEVEL	FFL

**GENERAL NOTES**

ALL EXISTING BUILDING STRUCTURE DIMENSIONS TO BE CHECKED ON SITE, ANY DISCREPANCIES TO BE REPORTED TO DESIGNER.

READ THIS DRAWING IN CONJUNCTION WITH ALL ARCHITECTURAL DRAWINGS & SPECIFICATION, STRUCTURAL ENGINEERS DRAWINGS AND HYDRAULIC ENGINEERS DRAWINGS.


3  
08  
FF - EXISTING  
1:100



Proposed		<b>PETRA ST, EAST FREMANTLE</b>							
Client		<b>EAST FREMANTLE YACHT CLUB</b>							
Rev	Date	Description	Dr	Ch	Rev	Date	Description	Dr	Ch
A	13/01/20	DESIGN DEVELOPMENT	MR						
B	12/03/20	ISSUE FOR PLANNING APPROVAL	MR						
COPYRIGHT THIS DESIGN & DRAWING REMAIN THE SOLE PROPERTY OF EFYC AND SHALL NOT BE COPIED, SOLD OR CIRCULATED IN ANY FORMAT WITHOUT EXPRESS WRITTEN CONSENT FROM EFYC.									

Drawing		<b>EXISTING FF PLANS</b>	
Dwg N°		<b>BL - 04</b>	
Job N°		<b>MRD2001</b>	
Scale		<b>1:100 @ A3</b>	
Rev:		<b>B</b>	



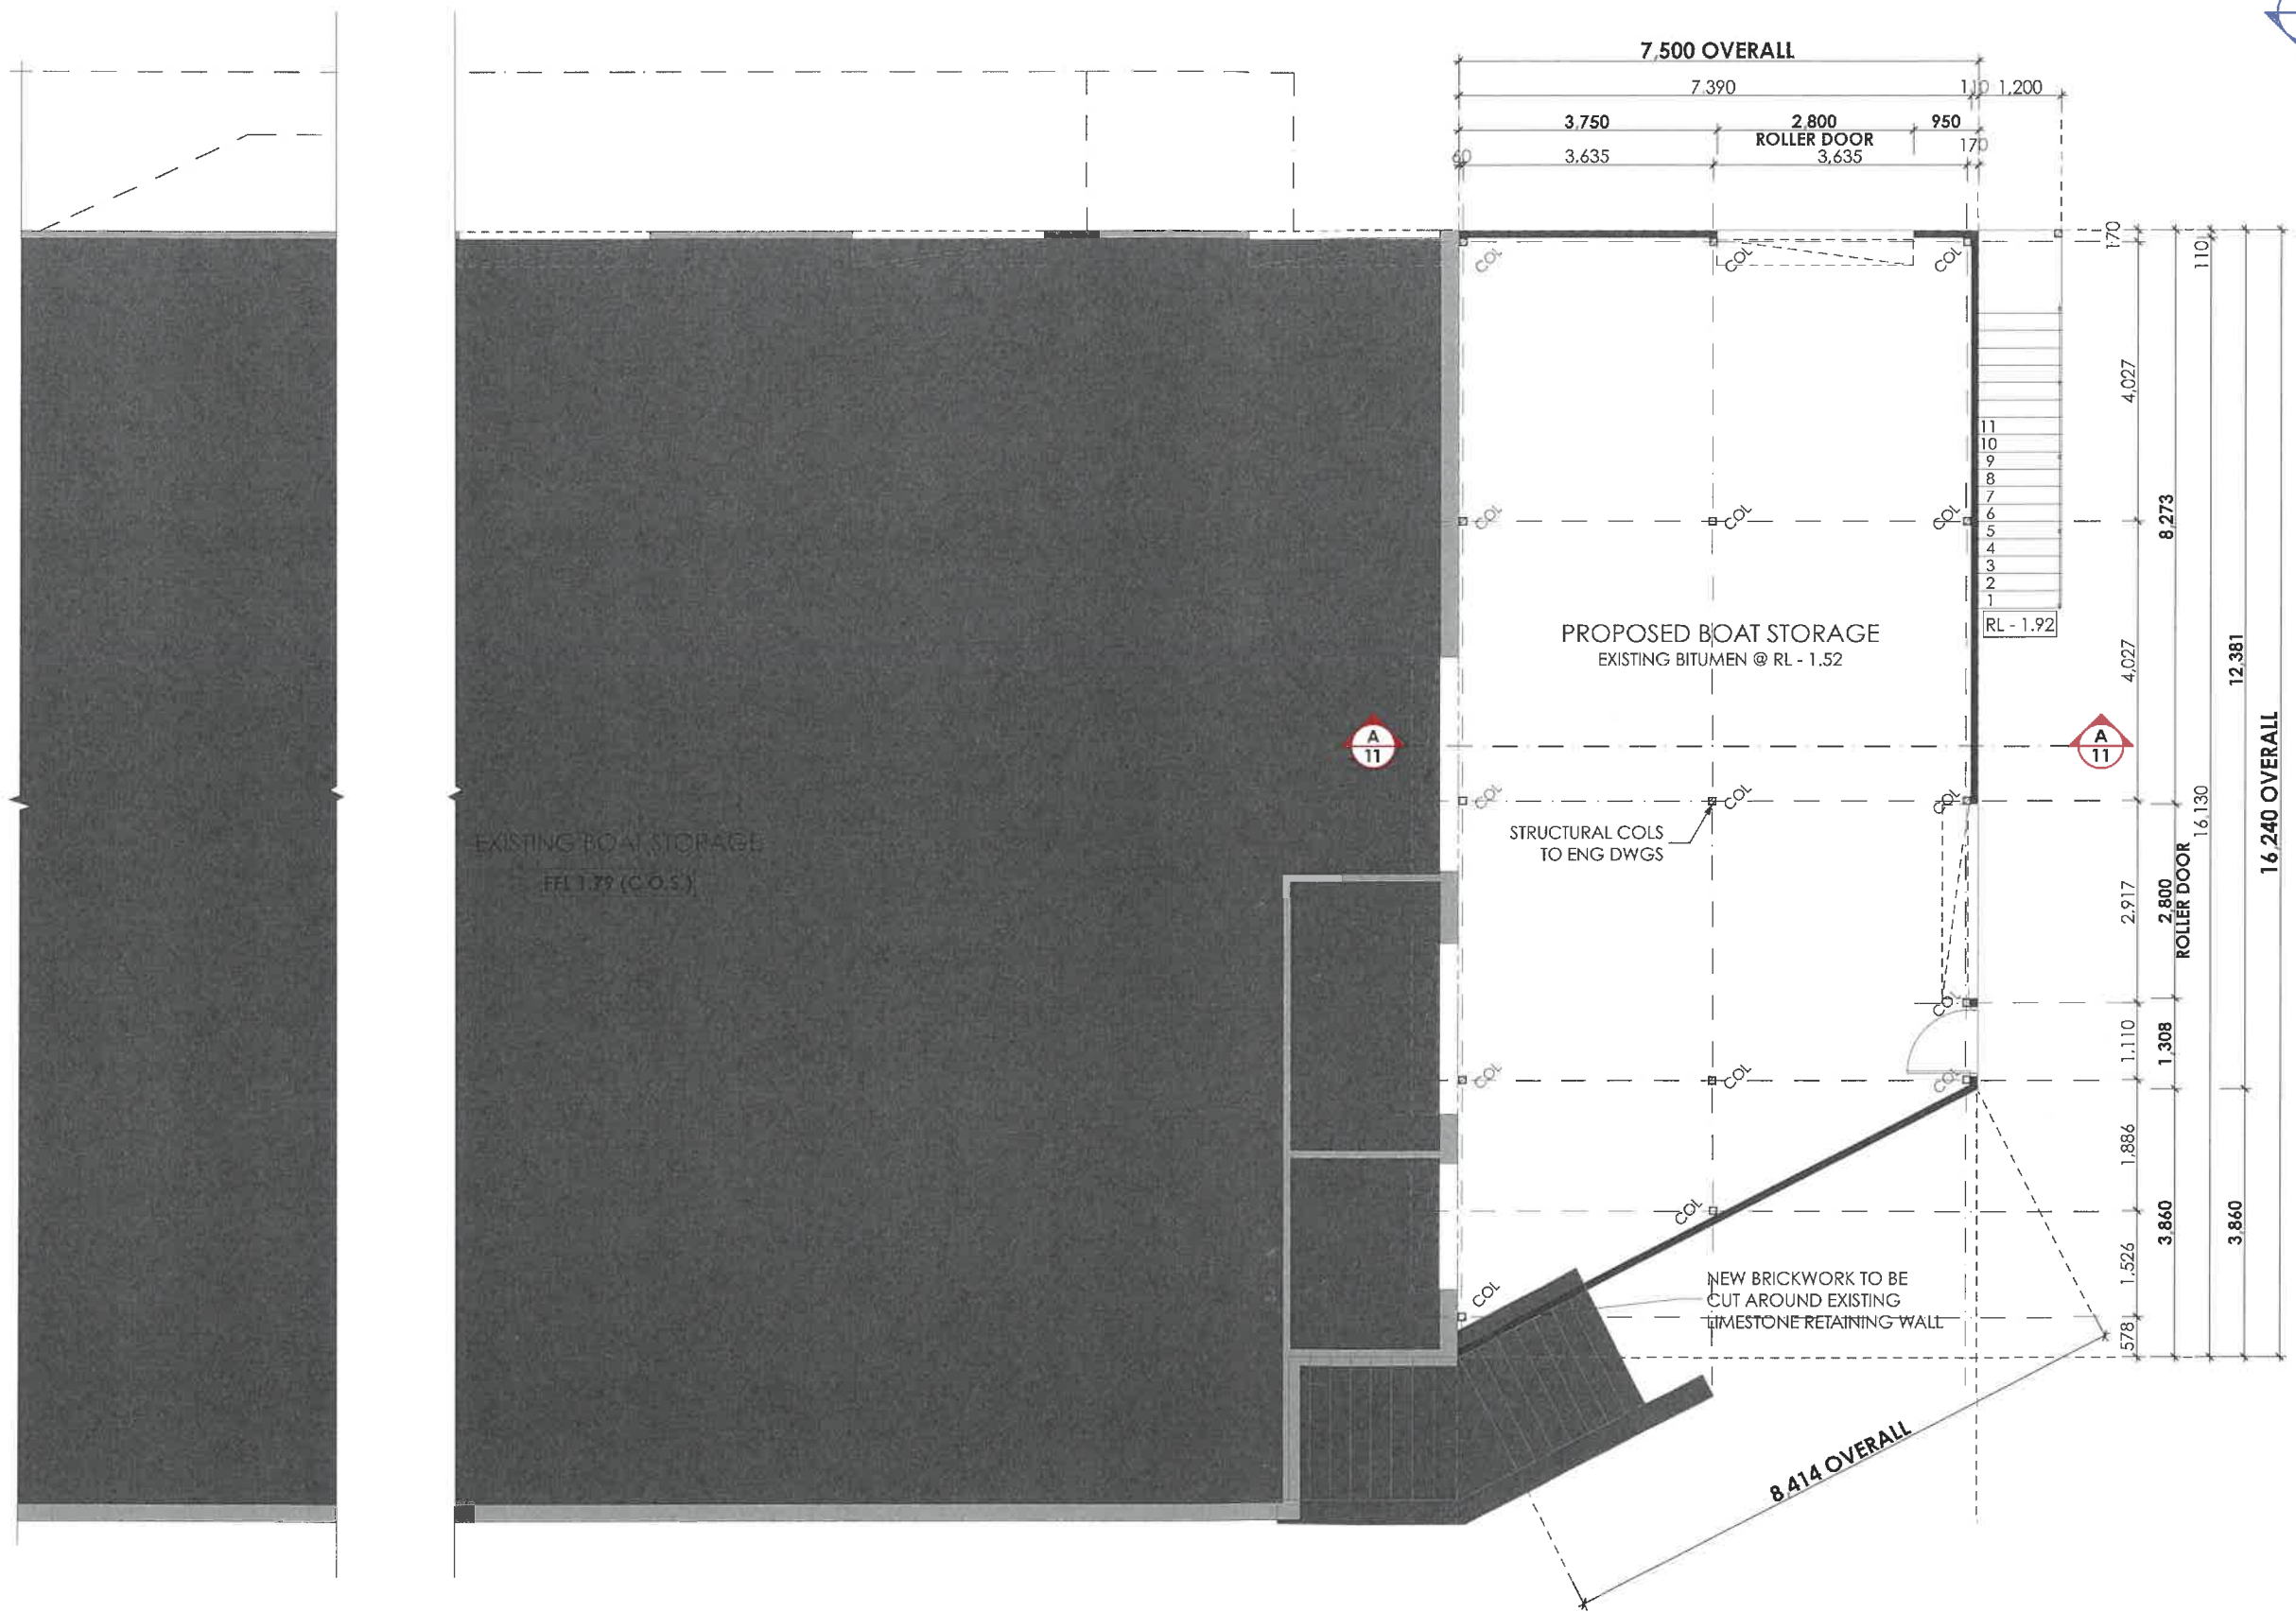

**WALL LEGEND:**

	EXISTING EXTERNAL WALLS
	EXISTING INTERNAL WALLS
	PROPOSED 90mm BRICKWORK
	PROPOSED 90mm STUD WALL

**AREAS - USE AS A GUIDE ONLY**

PROPOSED BOAT STORAGE	107.37m <sup>2</sup>
PROPOSED SUN DECK	107.37m <sup>2</sup>
PROPOSED BAR	23.36m <sup>2</sup>


**LEGEND**

CHECK ON SITE	C.O.S
FINISHED FLOOR LEVEL	FFL

**GENERAL NOTES**

ALL EXISTING BUILDING STRUCTURE DIMENSIONS TO BE CHECKED ON SITE, ANY DISCREPANCIES TO BE REPORTED TO DESIGNER.

READ THIS DRAWING IN CONJUNCTION WITH ALL ARCHITECTURAL DRAWINGS & SPECIFICATION, STRUCTURAL ENGINEERS DRAWINGS AND HYDRAULIC ENGINEERS DRAWINGS.

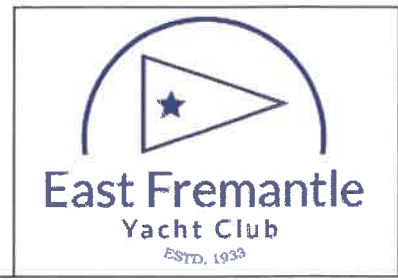

Proposed **PETRA ST, EAST FREMANTLE**  
Client **EAST FREMANTLE YACHT CLUB**

Rev	Date	Description	Dr	Ch	Rev	Date	Description	Dr	Ch
A	13/01/20	DESIGN DEVELOPMENT	MR						
B	12/03/20	ISSUE FOR PLANNING APPROVAL	MR						

COPYRIGHT THIS DESIGN & DRAWING REMAIN THE SOLE PROPERTY OF EPYC AND SHALL NOT BE COPIED, SOLD OR CIRCULATED IN ANY FORMAT WITHOUT EXPRESS WRITTEN CONSENT FROM EPYC.

Drawing **GROUND FLOOR PLANS**


Dwg N° **BL - 05**

Job N° **MRD2001** Rev: **B**

Scale **1:100 @ A3**

1  
07

2  
07

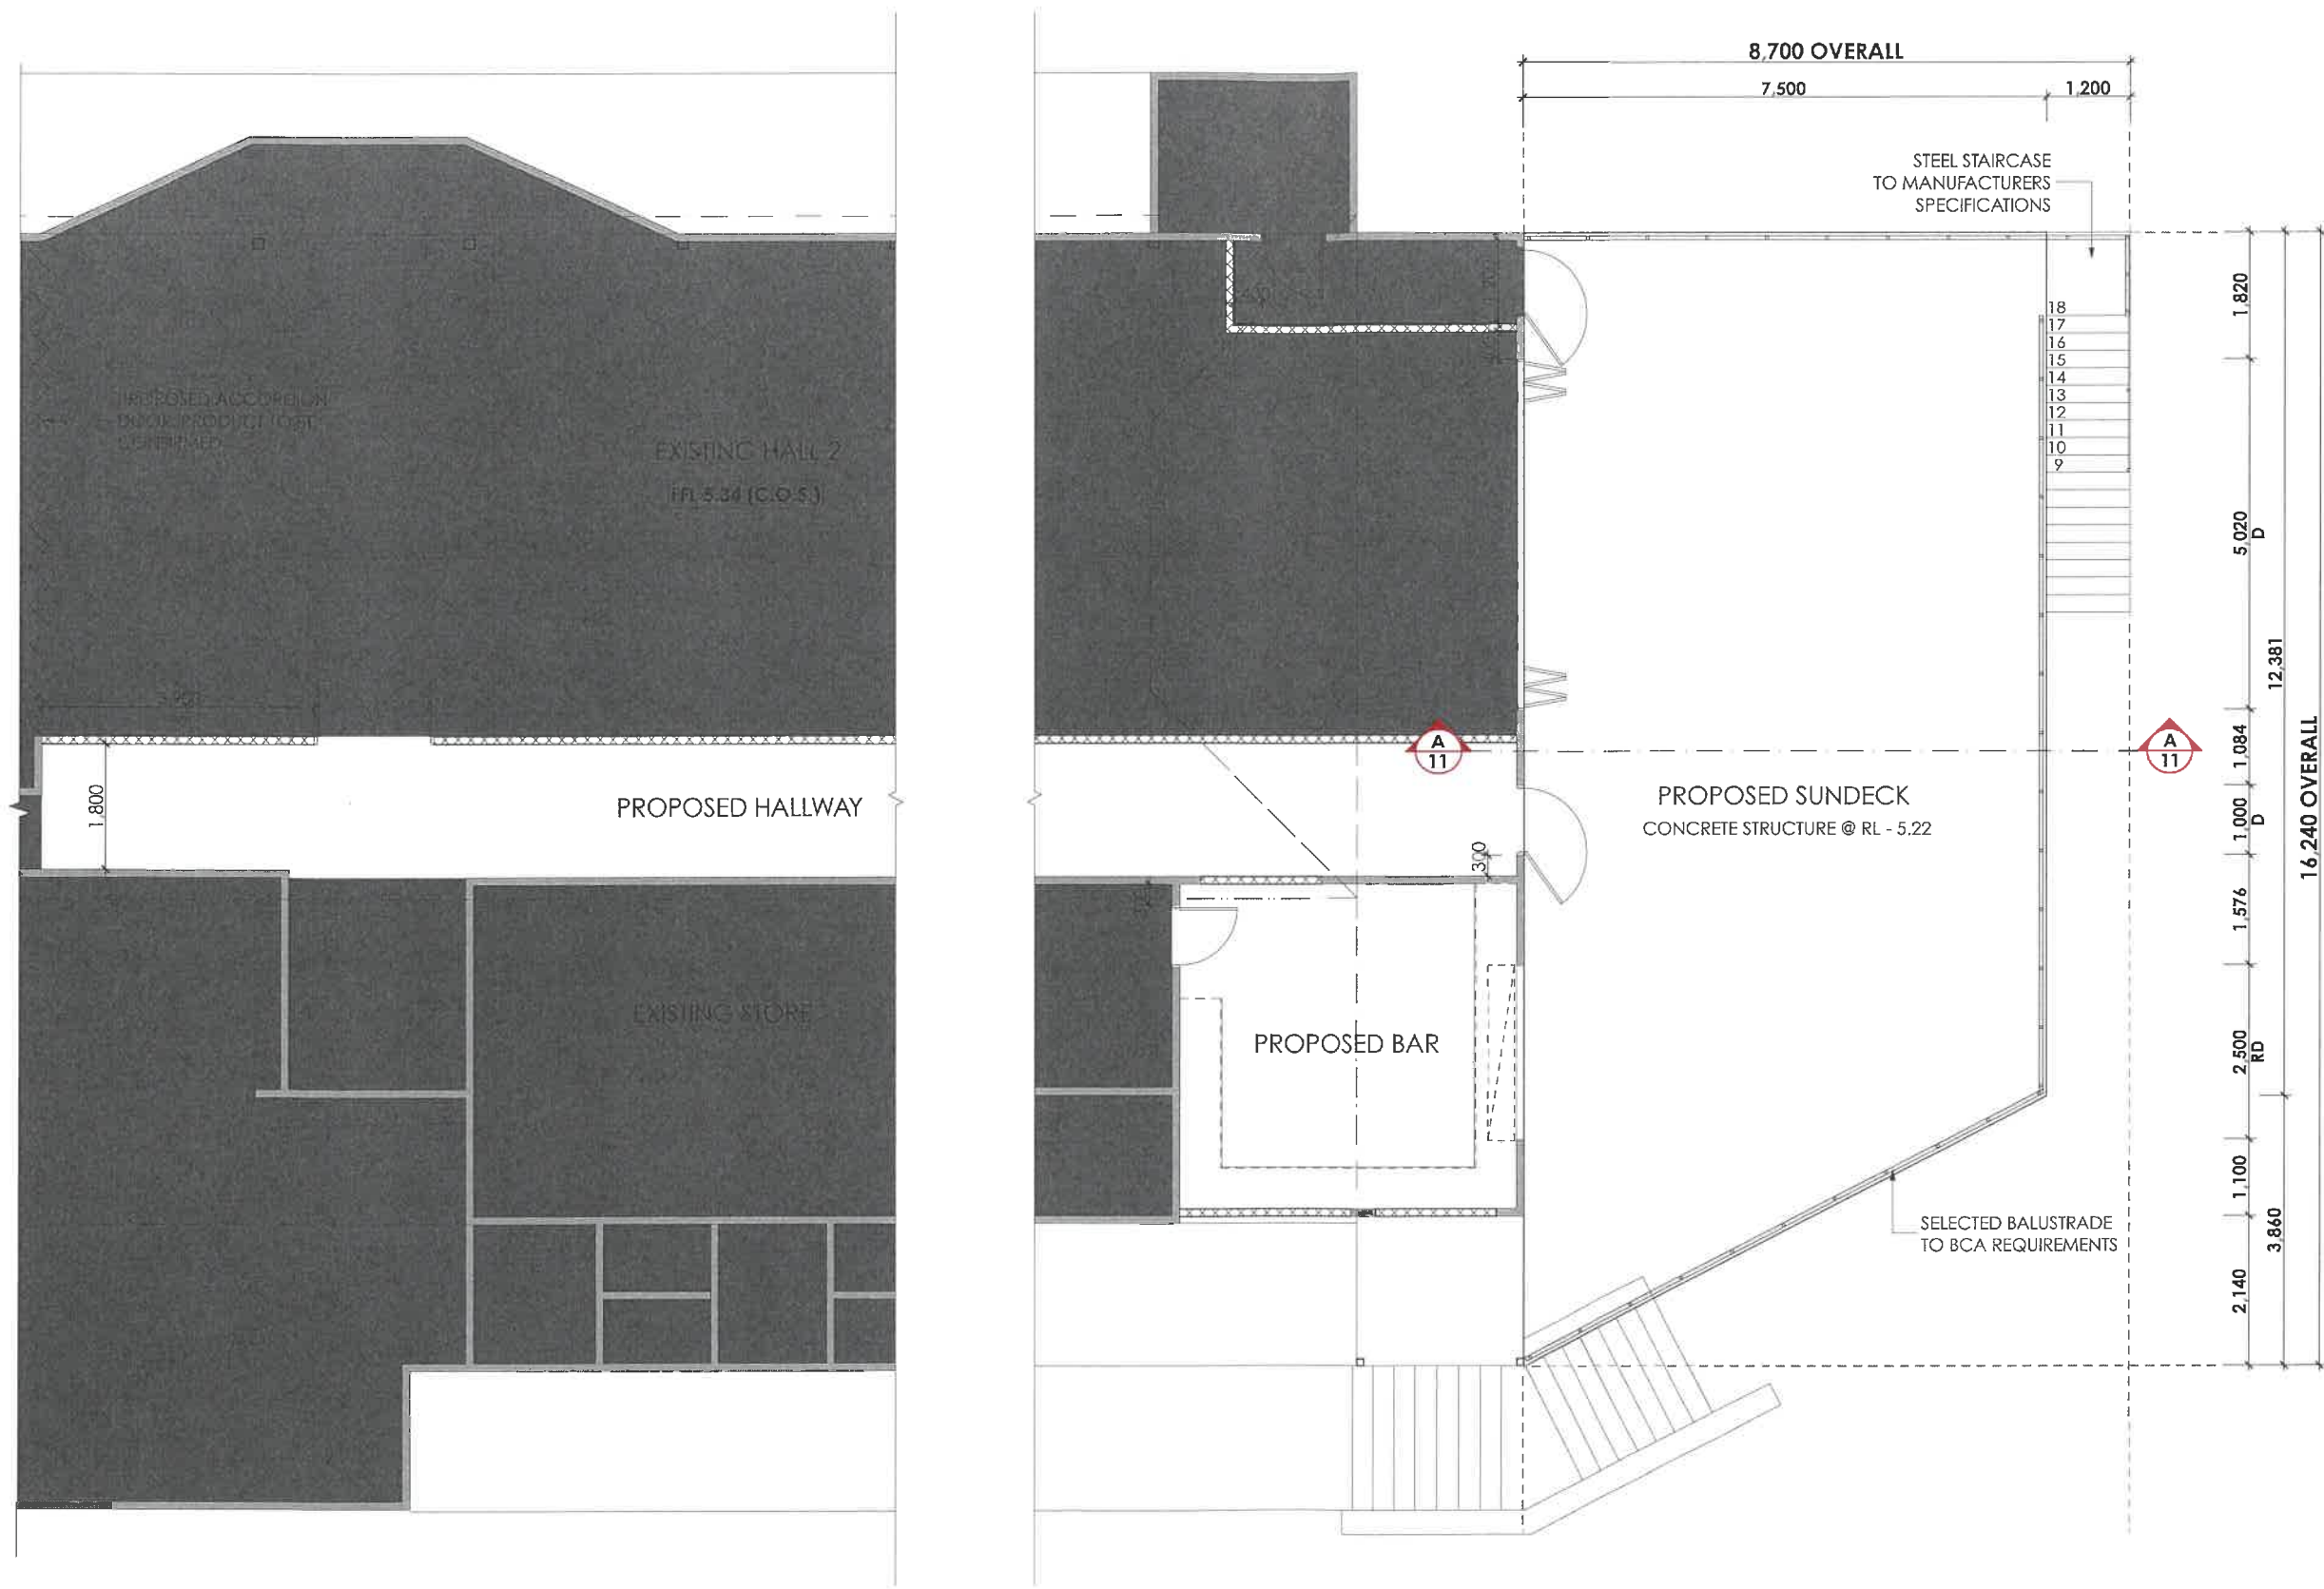

WALL LEGEND:	
	EXISTING EXTERNAL WALLS
	EXISTING INTERNAL WALLS
	PROPOSED 90mm BRICKWORK
	PROPOSED 90mm STUD WALL

AREAS - USE AS A GUIDE ONLY	
PROPOSED BOAT STORAGE	107.37m <sup>2</sup>
PROPOSED SUN DECK	107.37m <sup>2</sup>
PROPOSED BAR	23.36m <sup>2</sup>

LEGEND	
CHECK ON SITE	C.O.S
FINISHED FLOOR LEVEL	FFL

**GENERAL NOTES**

ALL EXISTING BUILDING STRUCTURE DIMENSIONS TO BE CHECKED ON SITE, ANY DISCREPANCIES TO BE REPORTED TO DESIGNER.

READ THIS DRAWING IN CONJUNCTION WITH ALL ARCHITECTURAL DRAWINGS & SPECIFICATION, STRUCTURAL ENGINEERS DRAWINGS AND HYDRAULIC ENGINEERS DRAWINGS.

3  
08

FIRST FLOOR  
1:100




Proposed	<b>PETRA ST, EAST FREMANTLE</b>								
Client	<b>EAST FREMANTLE YACHT CLUB</b>								
Rev	Date	Description	Dr	Ch	Rev	Date	Description	Dr	Ch
A	13/01/20	DESIGN DEVELOPMENT	MR						
B	12/03/20	ISSUE FOR PLANNING APPROVAL	MR						
COPYRIGHT THIS DESIGN & DRAWING REMAIN THE SOLE PROPERTY OF EFYC AND SHALL NOT BE COPIED, SOLD OR CIRCULATED IN ANY FORMAT WITHOUT EXPRESS WRITTEN CONSENT FROM EFYC.									

Drawing	
<b>FIRST FLOOR PLANS</b>	
Dwg N°	<b>BL - 06</b>
Job N°	<b>MRD2001</b>
Scale	<b>1:100 @ A3</b>
Rev:	<b>B</b>





ELEVATION - 1  
1:100

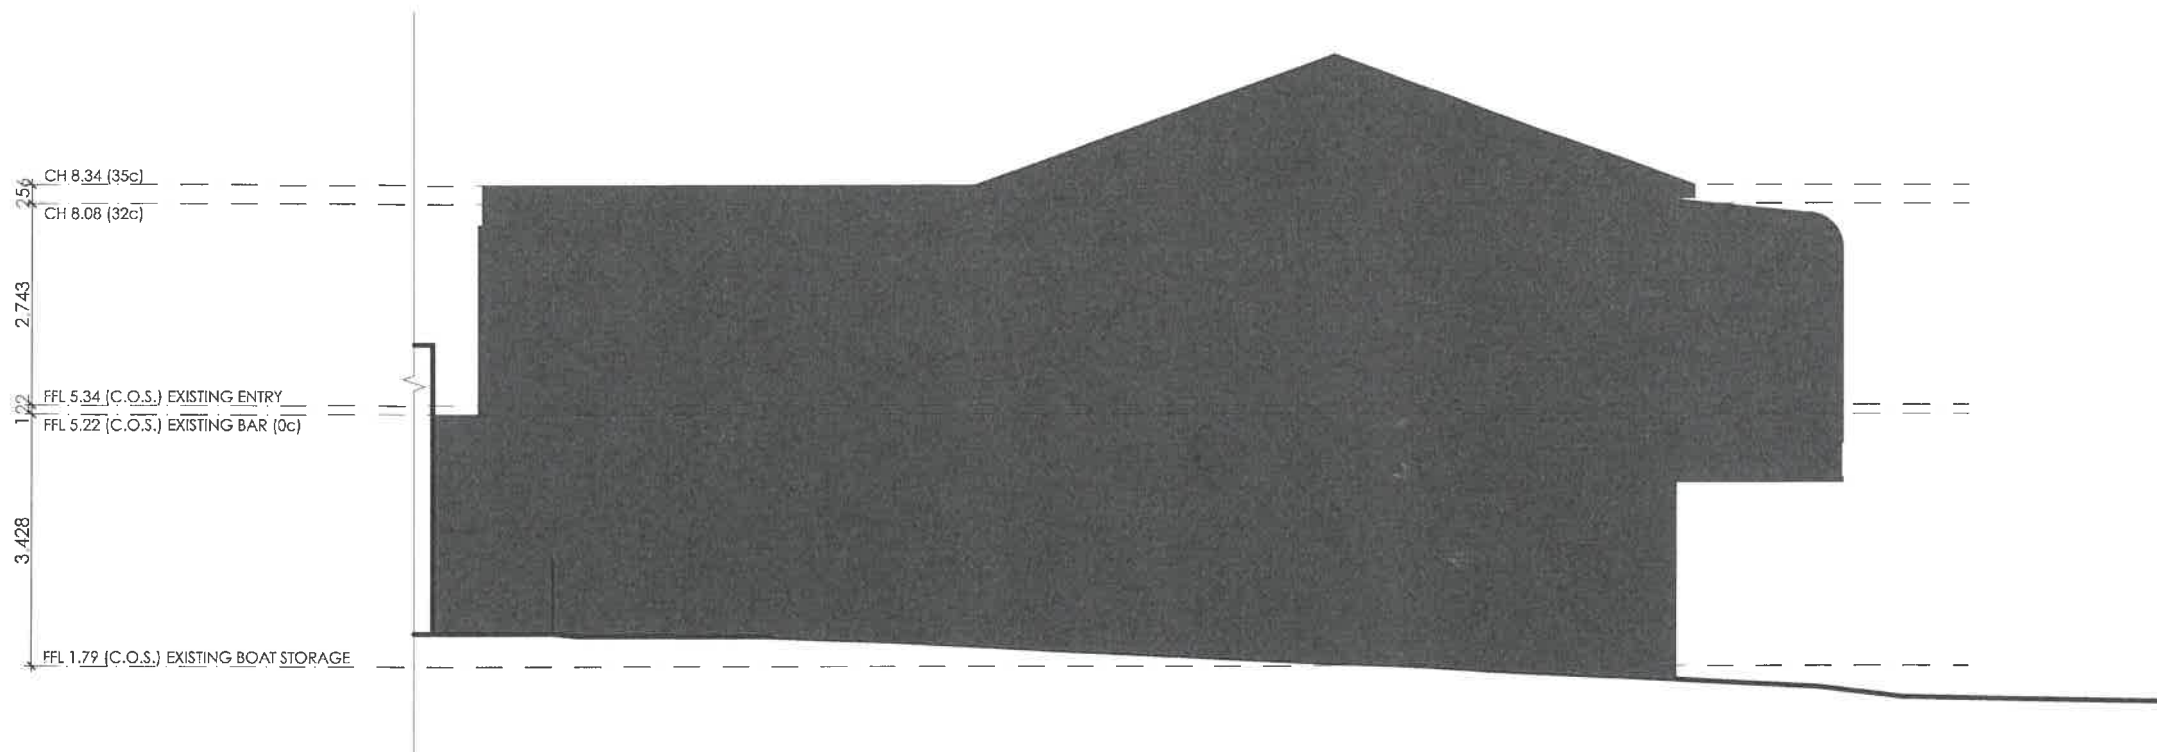


ELEVATION - 2  
1:100



Proposed		<b>PETRA ST, EAST FREMANTLE</b>				Drawing		<b>EXISTING - ELEVATIONS</b>	
Client		<b>EAST FREMANTLE YACHT CLUB</b>				Dwg N°		<b>BL - 07</b>	
Rev	Date	Description	Dr	Ch	Rev	Date	Description	Dr	Ch
A	13/01/20	DESIGN DEVELOPMENT	MR						
B	12/03/20	ISSUE FOR PLANNING APPROVAL	MR						
COPYRIGHT		THIS DESIGN & DRAWING REMAIN THE SOLE PROPERTY OF EPYC AND SHALL NOT BE COPIED, SOLD OR CIRCULATED IN ANY FORMAT WITHOUT EXPRESS WRITTEN CONSENT FROM EPYC.							
Job N°		<b>MRD2001</b>				Rev:		<b>B</b>	
Scale		<b>1:100 @ A3</b>				Volume: MRD2001 - Job: MRD2001 - East Fremantle Yacht Club: MRD2001_02.dwg 12/3/20 - 1:22 PM			




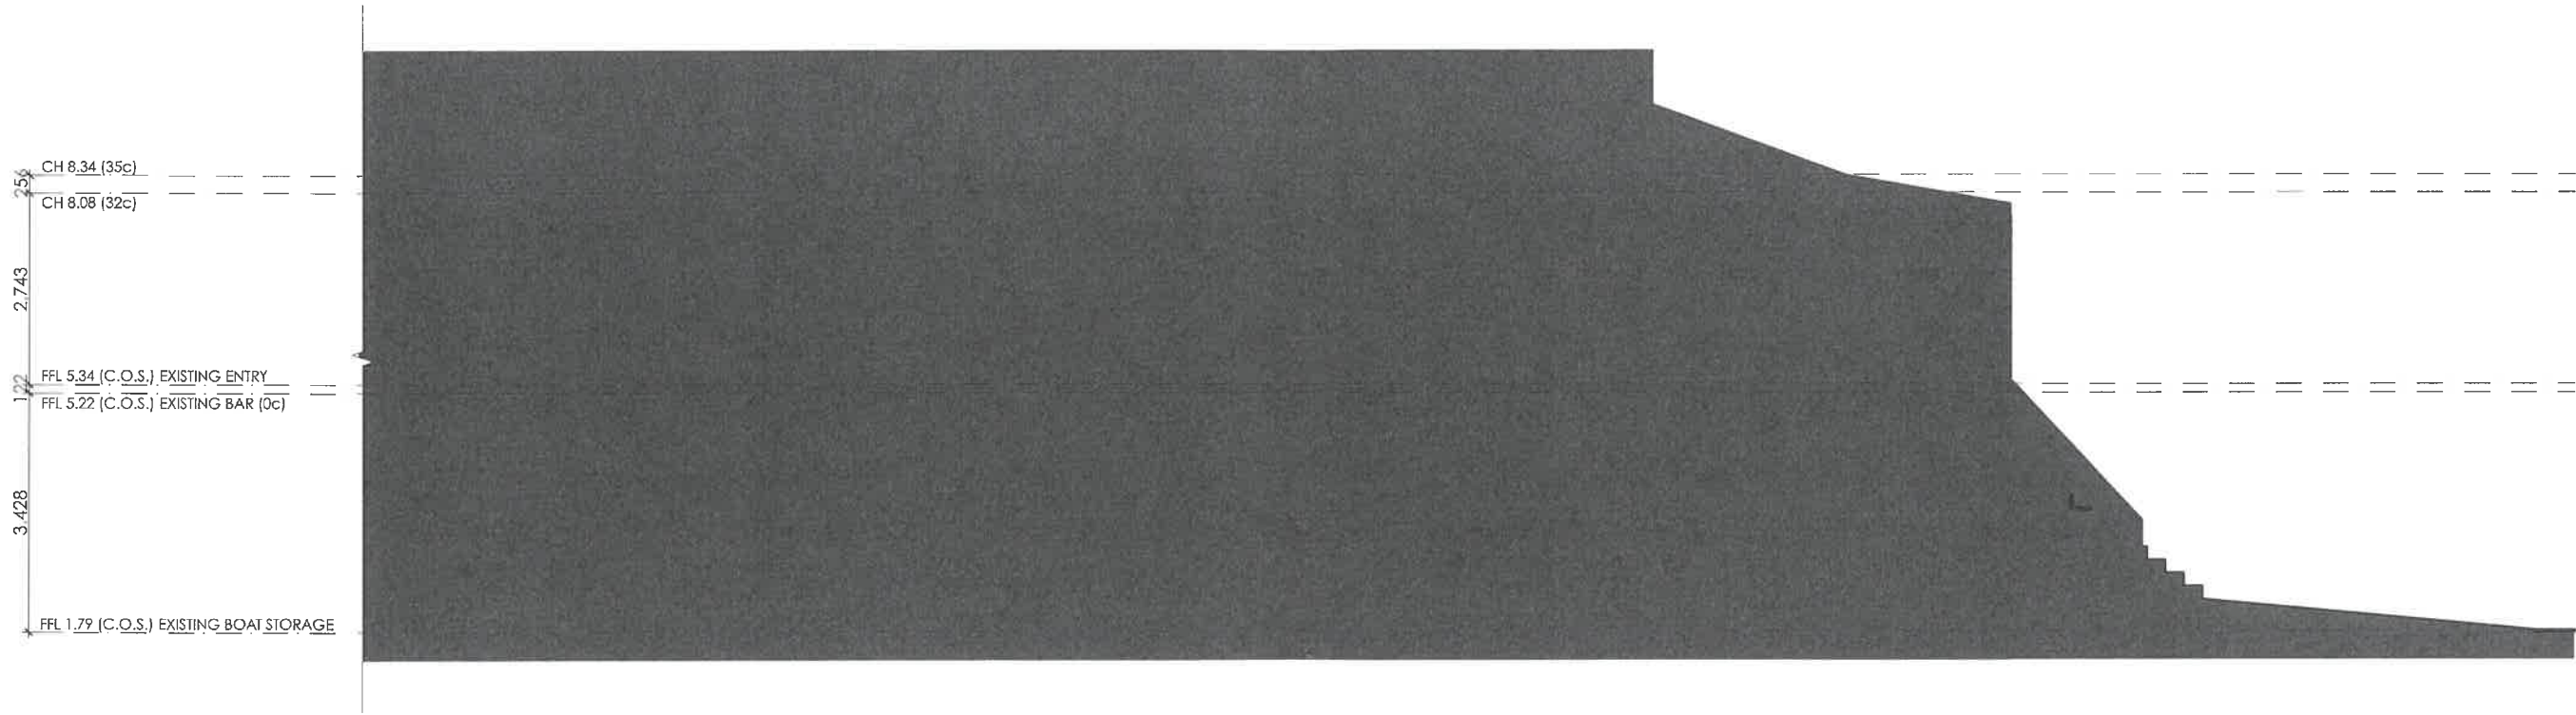


ELEVATION - 3  
1:100




Proposed		<b>PETRA ST, EAST FREMANTLE</b>				Drawing		<b>EXISTING - ELEVATIONS</b>	
Client		<b>EAST FREMANTLE YACHT CLUB</b>				Dwg N°		<b>BL - 08</b>	
<b>Rev</b>	<b>Date</b>	<b>Description</b>	<b>Dr</b>	<b>Ch</b>	<b>Rev</b>	<b>Date</b>	<b>Description</b>	<b>Dr</b>	<b>Ch</b>
A	13/01/20	DESIGN DEVELOPMENT	MR						
B	12/03/20	ISSUE FOR PLANNING APPROVAL	MR						
COPYRIGHT		THIS DESIGN & DRAWING REMAIN THE SOLE PROPERTY OF EFYC AND SHALL NOT BE COPIED, SOLD OR CIRCULATED IN ANY FORMAT WITHOUT EXPRESS WRITTEN CONSENT FROM EFYC.							
Job N°		<b>MRD2001</b>				Rev:		<b>B</b>	
Scale		<b>1:100 @ A3</b>							

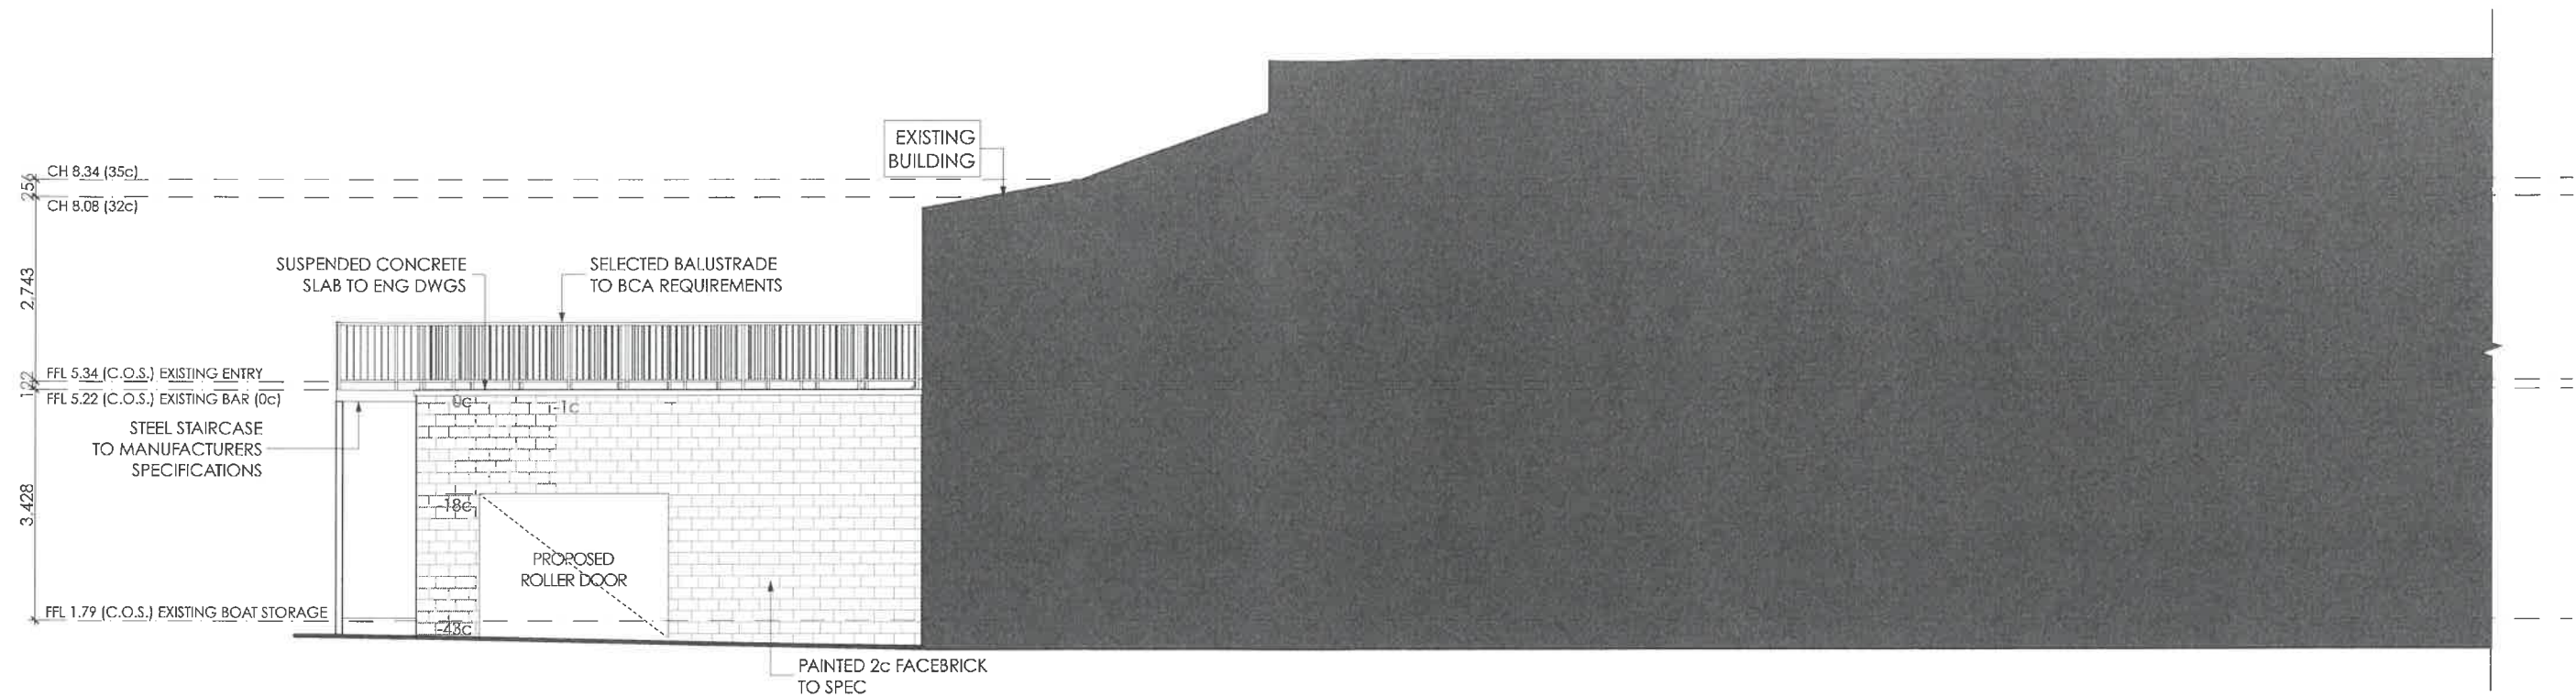

ELEVATION - 1  
1:100

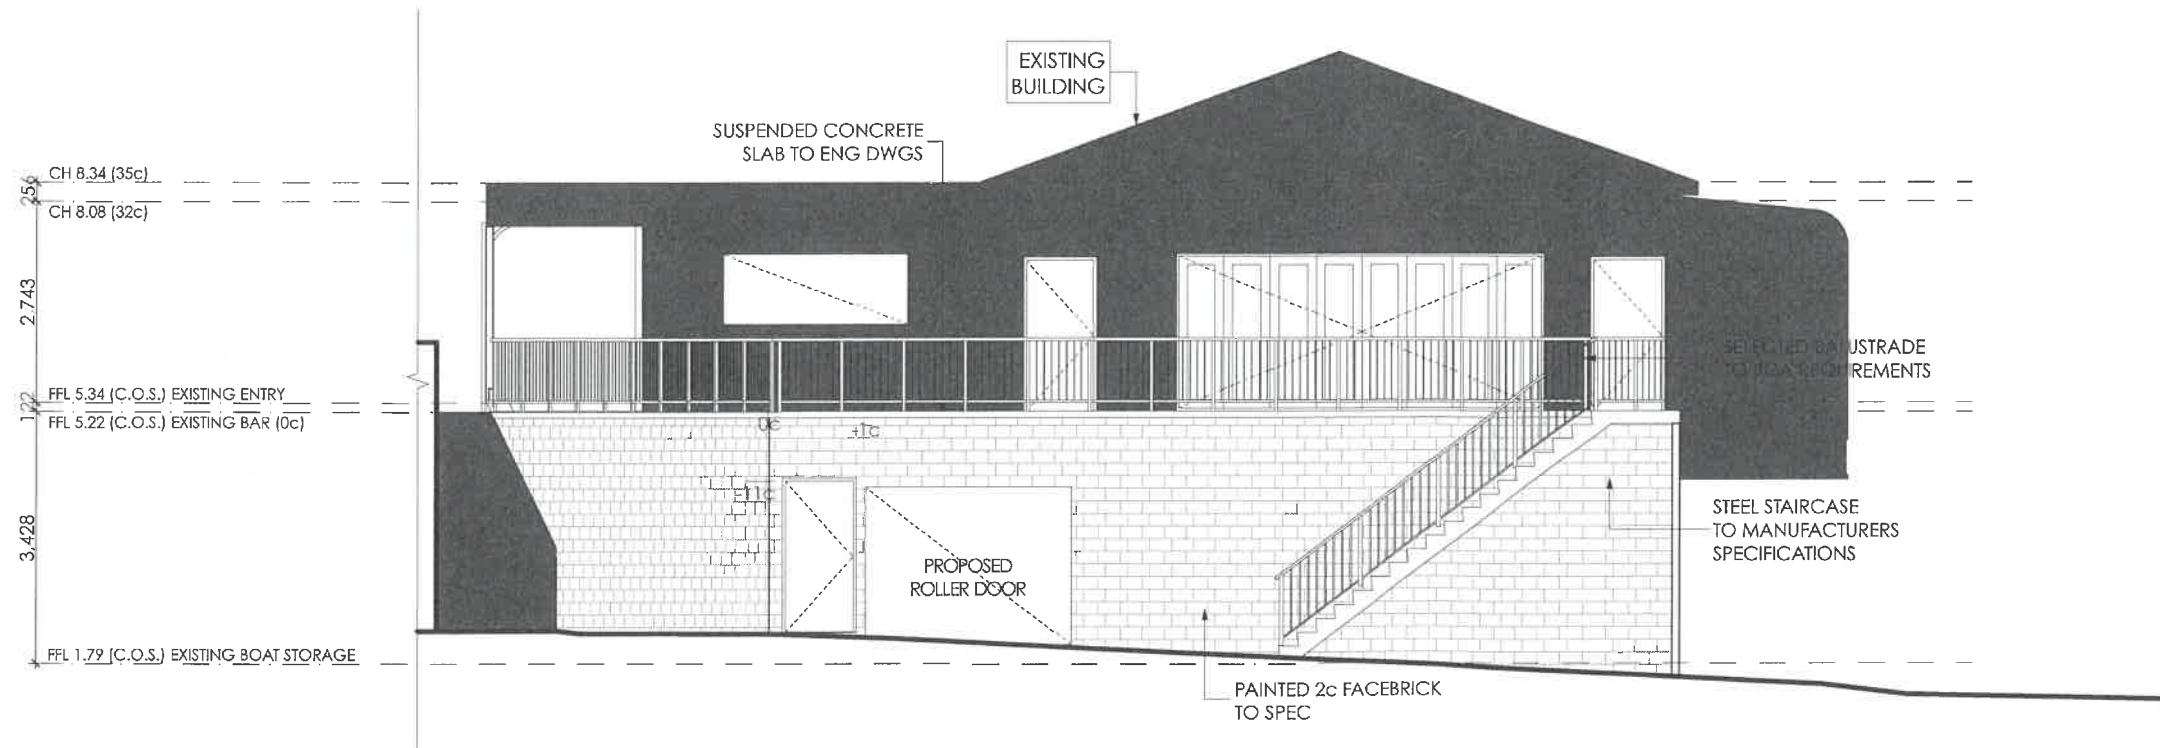


ELEVATION - 2  
1:100

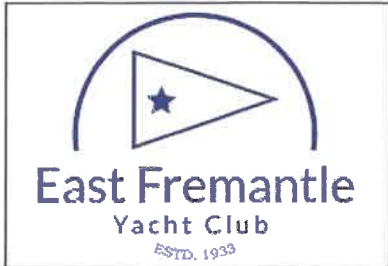

Proposed		<b>PETRA ST, EAST FREMANTLE</b>		Drawing	
Client		<b>EAST FREMANTLE YACHT CLUB</b>		<b>PROPOSED - ELEVATIONS</b>	
Rev	Date	Description	Dr	Ch	Rev
A	13/01/20	DESIGN DEVELOPMENT	MR		
B	12/03/20	ISSUE FOR PLANNING APPROVAL	MR		
COPYRIGHT THIS DESIGN & DRAWING REMAIN THE SOLE PROPERTY OF EFYC AND SHALL NOT BE COPIED, SOLD OR CIRCULATED IN ANY FORMAT WITHOUT EXPRESS WRITTEN CONSENT FROM EFYC.					

Dwg N°		<b>BL - 09</b>	
Job N°		<b>MRD2001</b>	
Scale		<b>1:100 @ A3</b>	
Rev:		<b>B</b>	




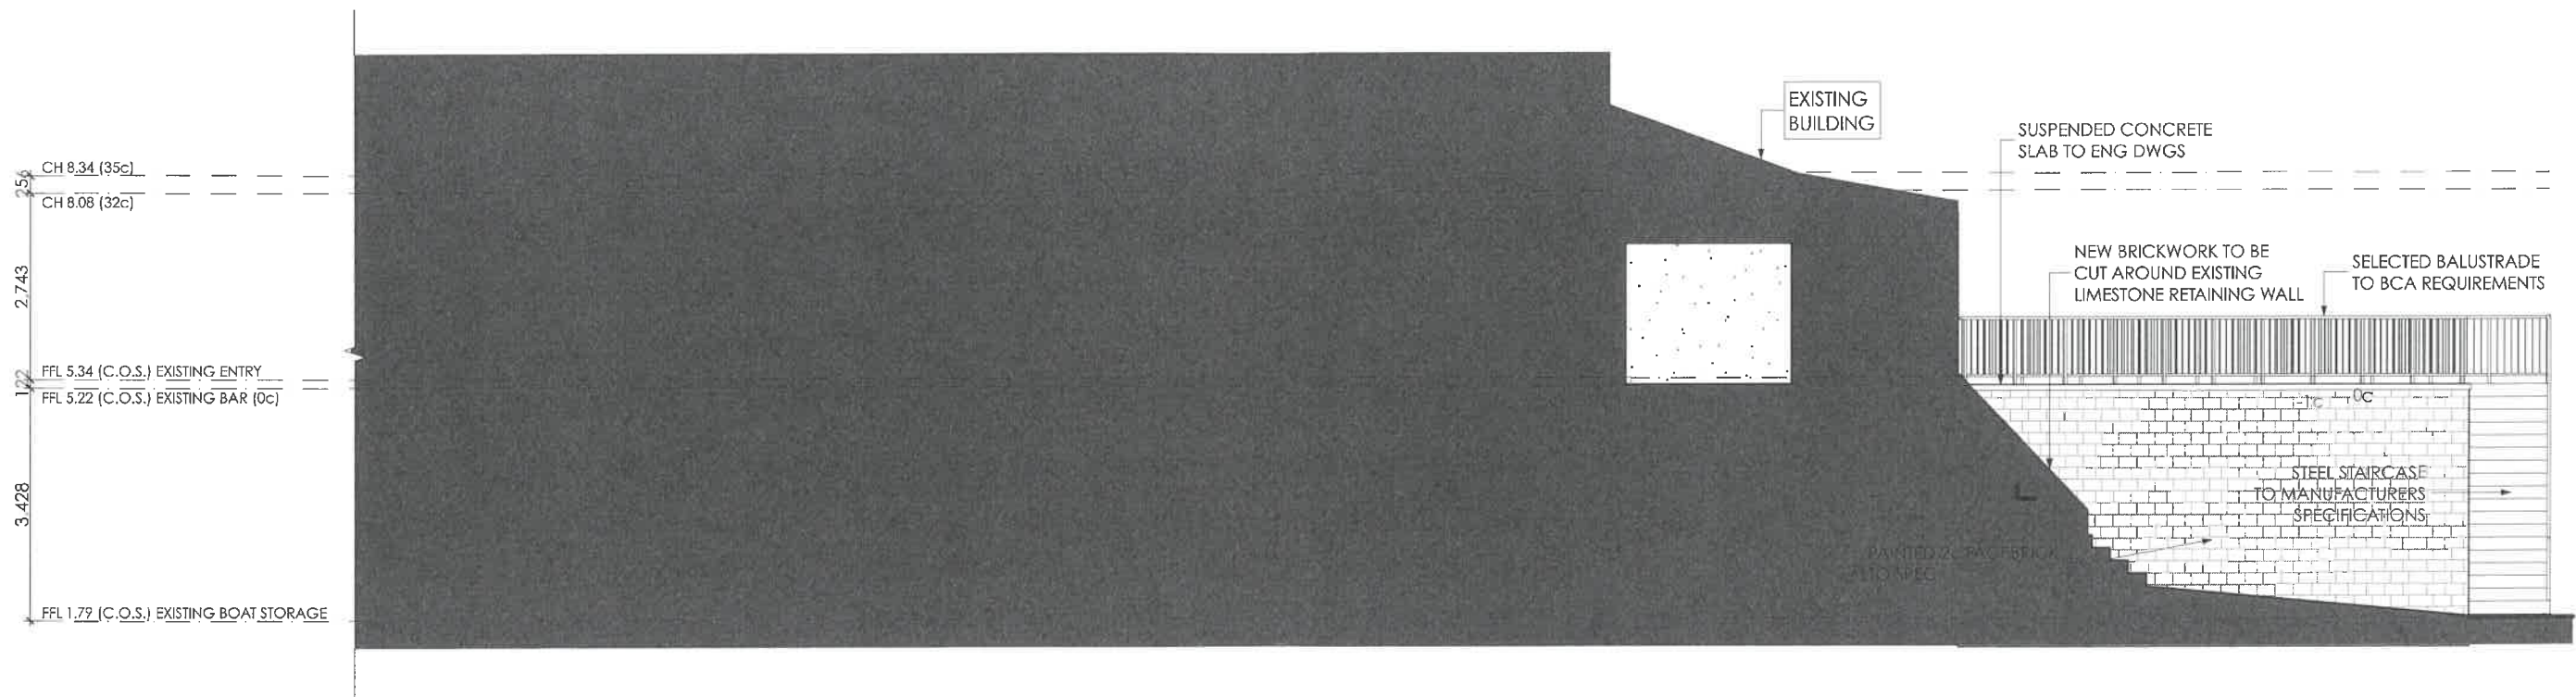


ELEVATION - 3  
1:100



Proposed		<b>PETRA ST, EAST FREMANTLE</b>				Drawing		<b>PROPOSED - ELEVATIONS</b>	
Client		<b>EAST FREMANTLE YACHT CLUB</b>				Dwg N°		<b>BL - 10</b>	
Rev	Date	Description	Dr	Ch	Rev	Date	Description	Dr	Ch
A	13/01/20	DESIGN DEVELOPMENT	MR						
B	12/03/20	ISSUE FOR PLANNING APPROVAL	MR						
Job N°		<b>MRD2001</b>				Rev:		<b>B</b>	
Scale		<b>1:100 @ A3</b>				Job N°			
COPYRIGHT		THIS DESIGN & DRAWING REMAIN THE SOLE PROPERTY OF EYFC AND SHALL NOT BE COPIED, SOLD OR CIRCULATED IN ANY FORMAT WITHOUT EXPRESS WRITTEN CONSENT FROM EYFC.				Scale			

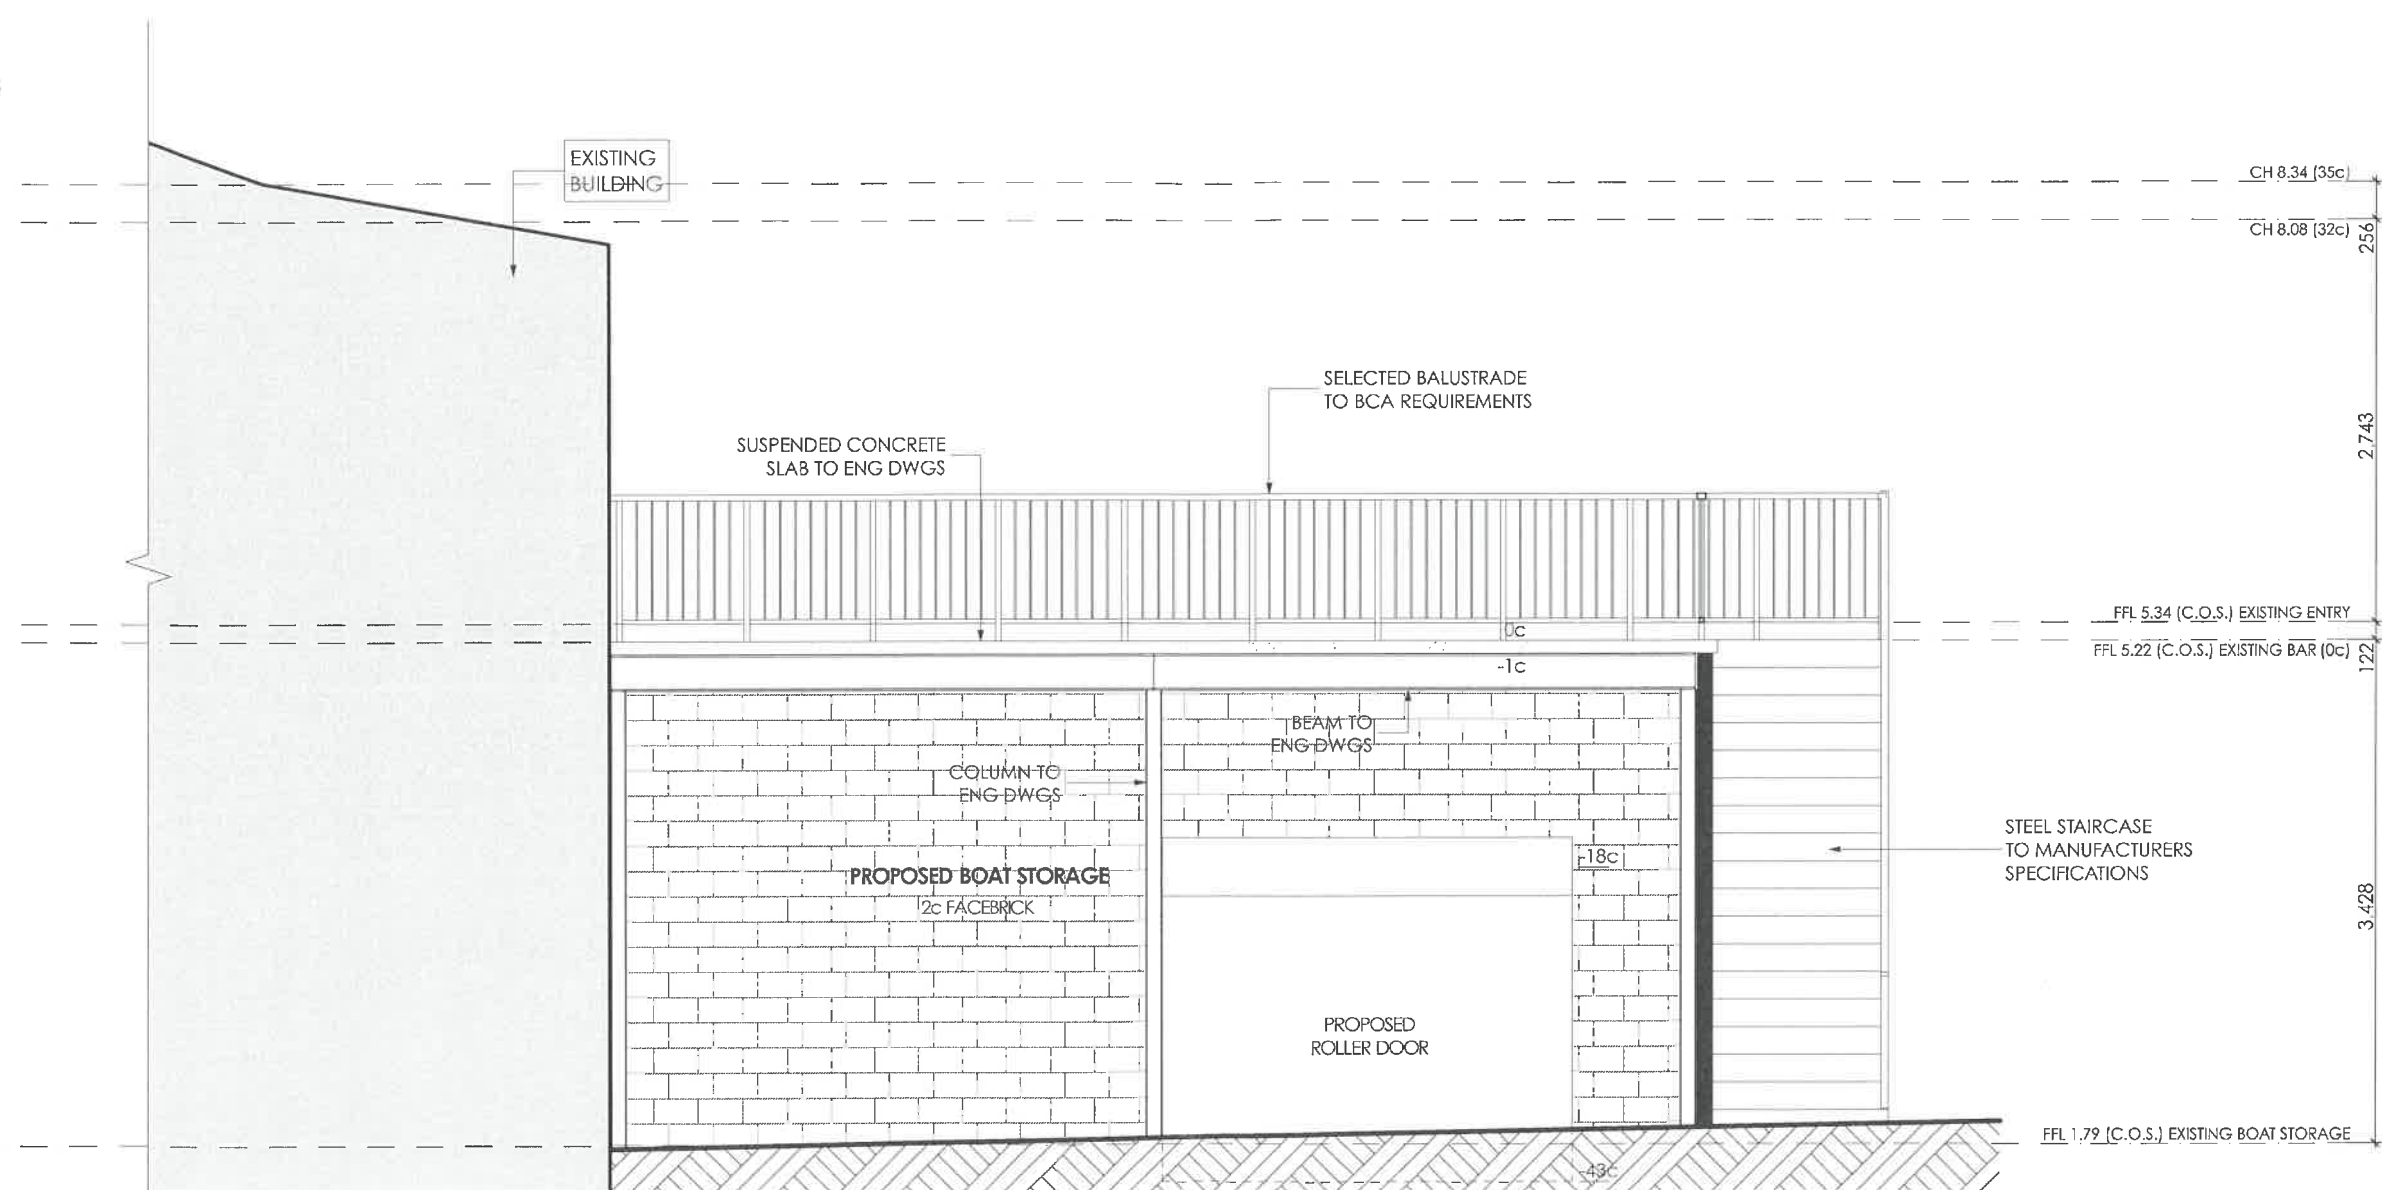

SECTION A-A  
1:50

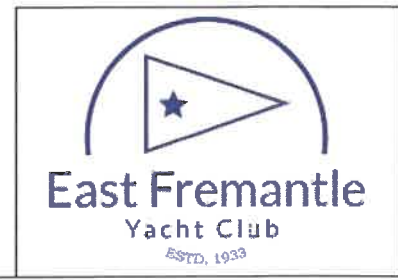

Proposed		<b>PETRA ST, EAST FREMANTLE</b>							
Client		<b>EAST FREMANTLE YACHT CLUB</b>							
Rev	Date	Description	Dr	Ch	Rev	Date	Description	Dr	Ch
A	13/01/20	DESIGN DEVELOPMENT	MR						
B	12/03/20	ISSUE FOR PLANNING APPROVAL	MR						

Drawing		<b>PROPOSED - SECTION</b>	
Dwg N°		<b>BL - 11</b>	
Job N°		<b>MRD2001</b>	
Scale		<b>1:50 @ A3</b>	
Rev:		<b>B</b>	

COPYRIGHT THIS DESIGN & DRAWING REMAIN THE SOLE PROPERTY OF EFYC AND SHALL NOT BE COPIED, SOLD OR CIRCULATED IN ANY FORMAT WITHOUT EXPRESS WRITTEN CONSENT FROM EFYC.