



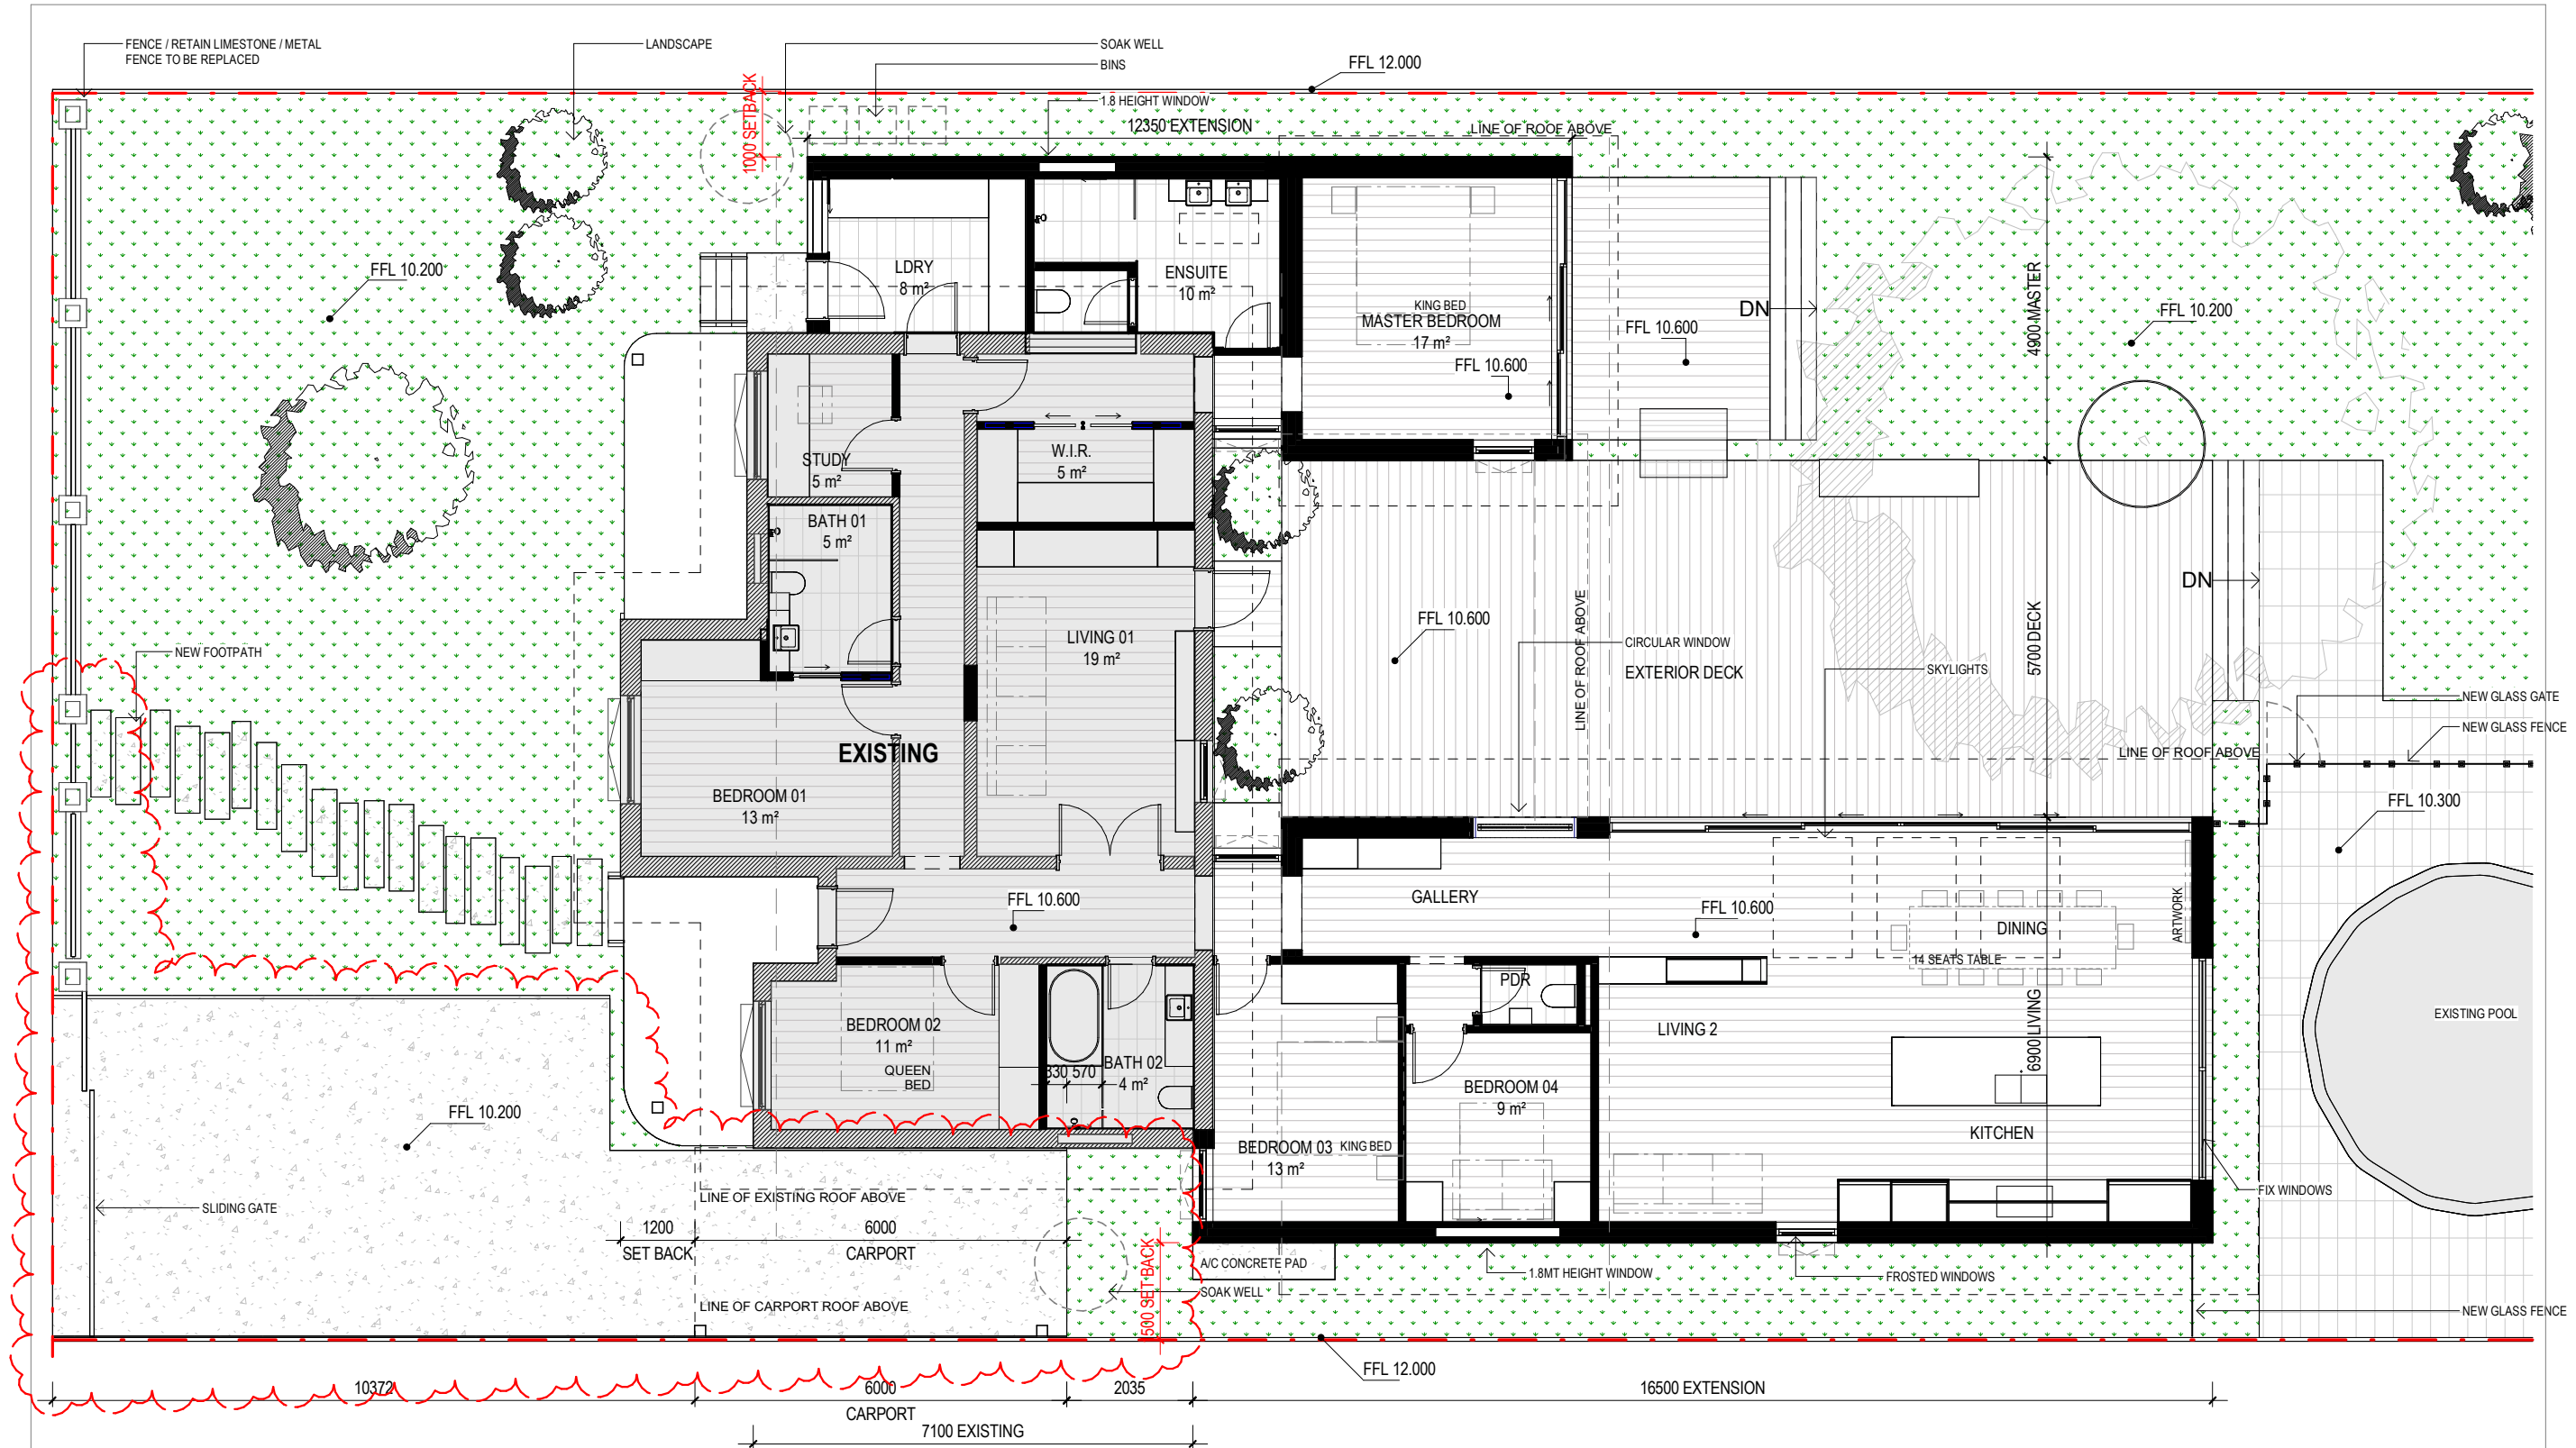

1 GROUND FLOOR - PROPOSED
1 : 100

32 Oakover street
PROPOSED EXTENSION

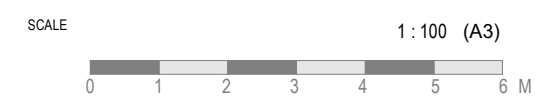

DATE ISSUED
11.07.25

DWG NAME
GF PLAN.

DWG No.
DA2-02

REV
B